



IH 30 Managed Lane Preliminary Level 2

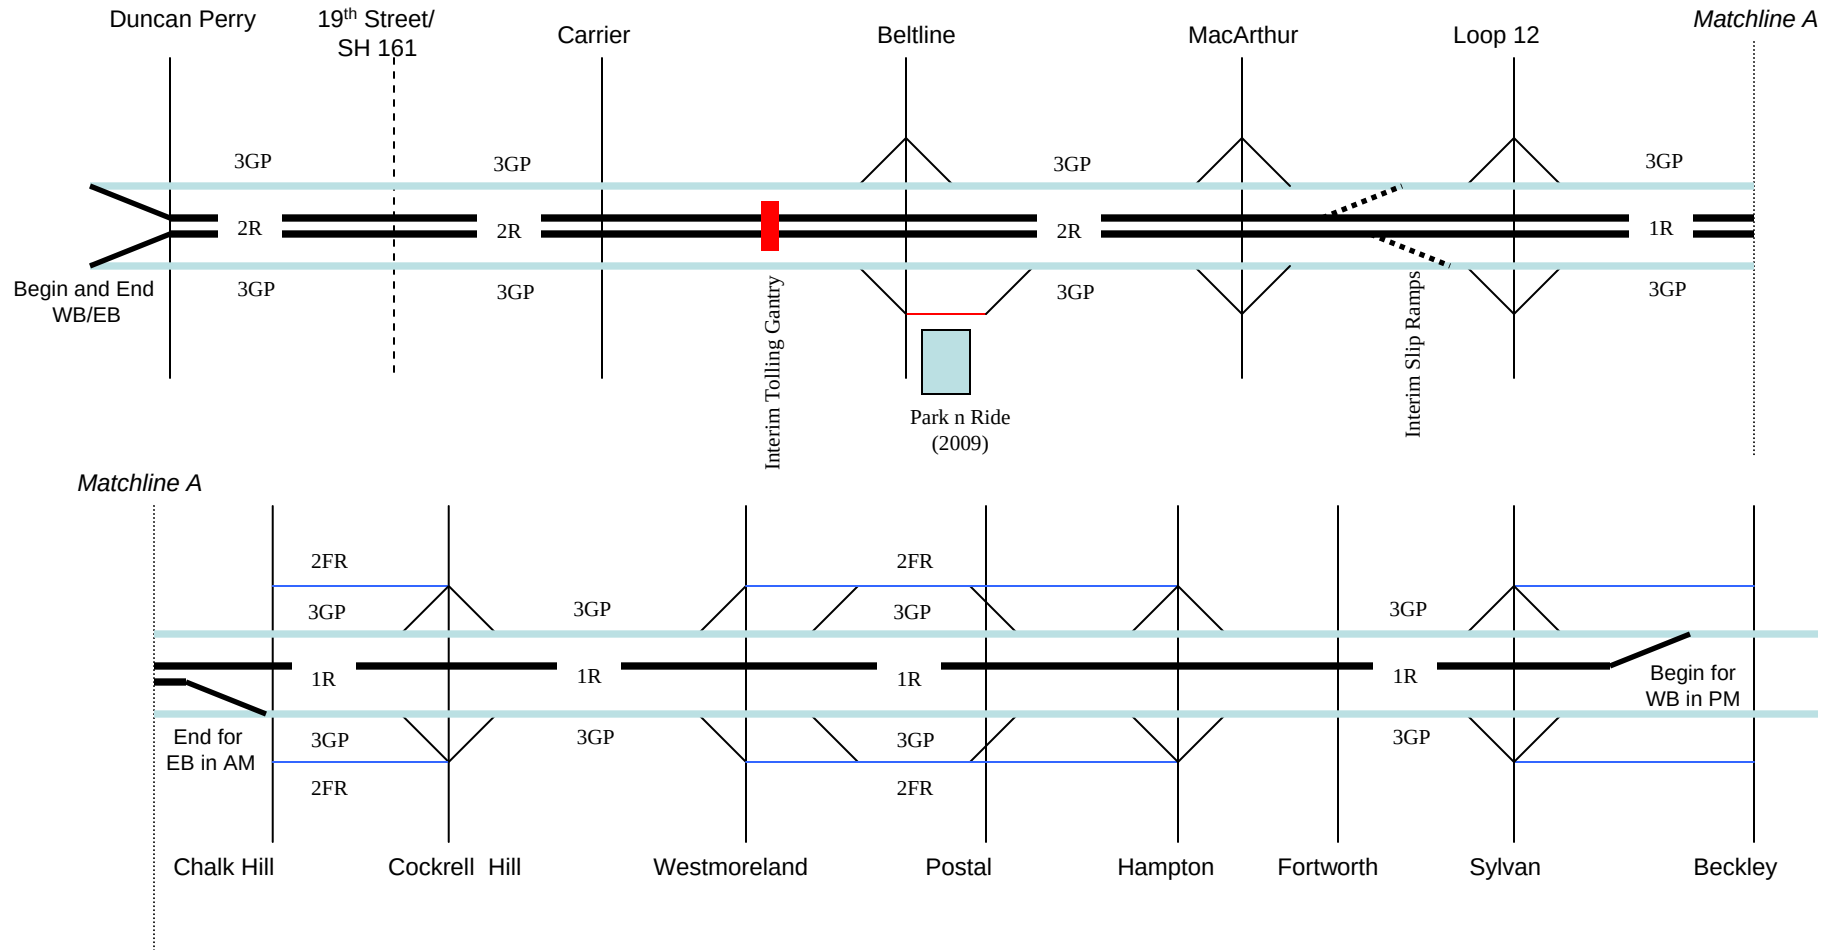


* GP Lane numbers include Auxiliary Lanes for Traffic Simulation purposes only

IH 30 Managed Lane Preliminary Level 2

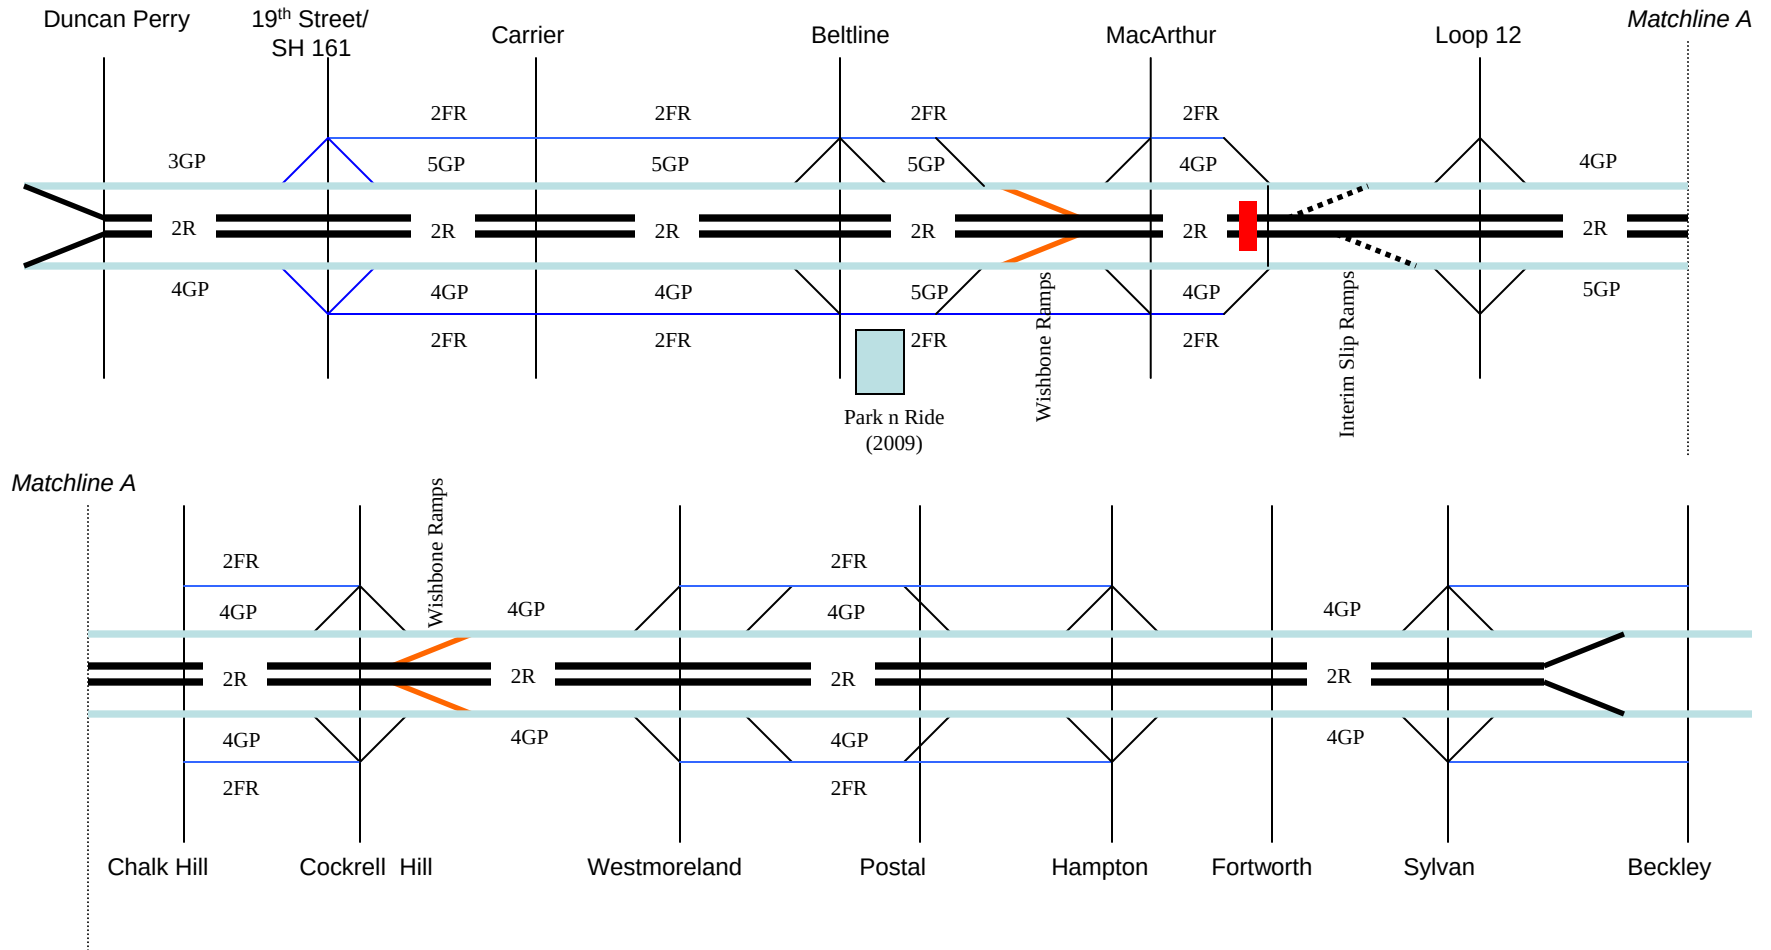

* GP Lane numbers include Auxiliary Lanes for Traffic Simulation purposes only

IH 30 Managed Lane Preliminary Level 2

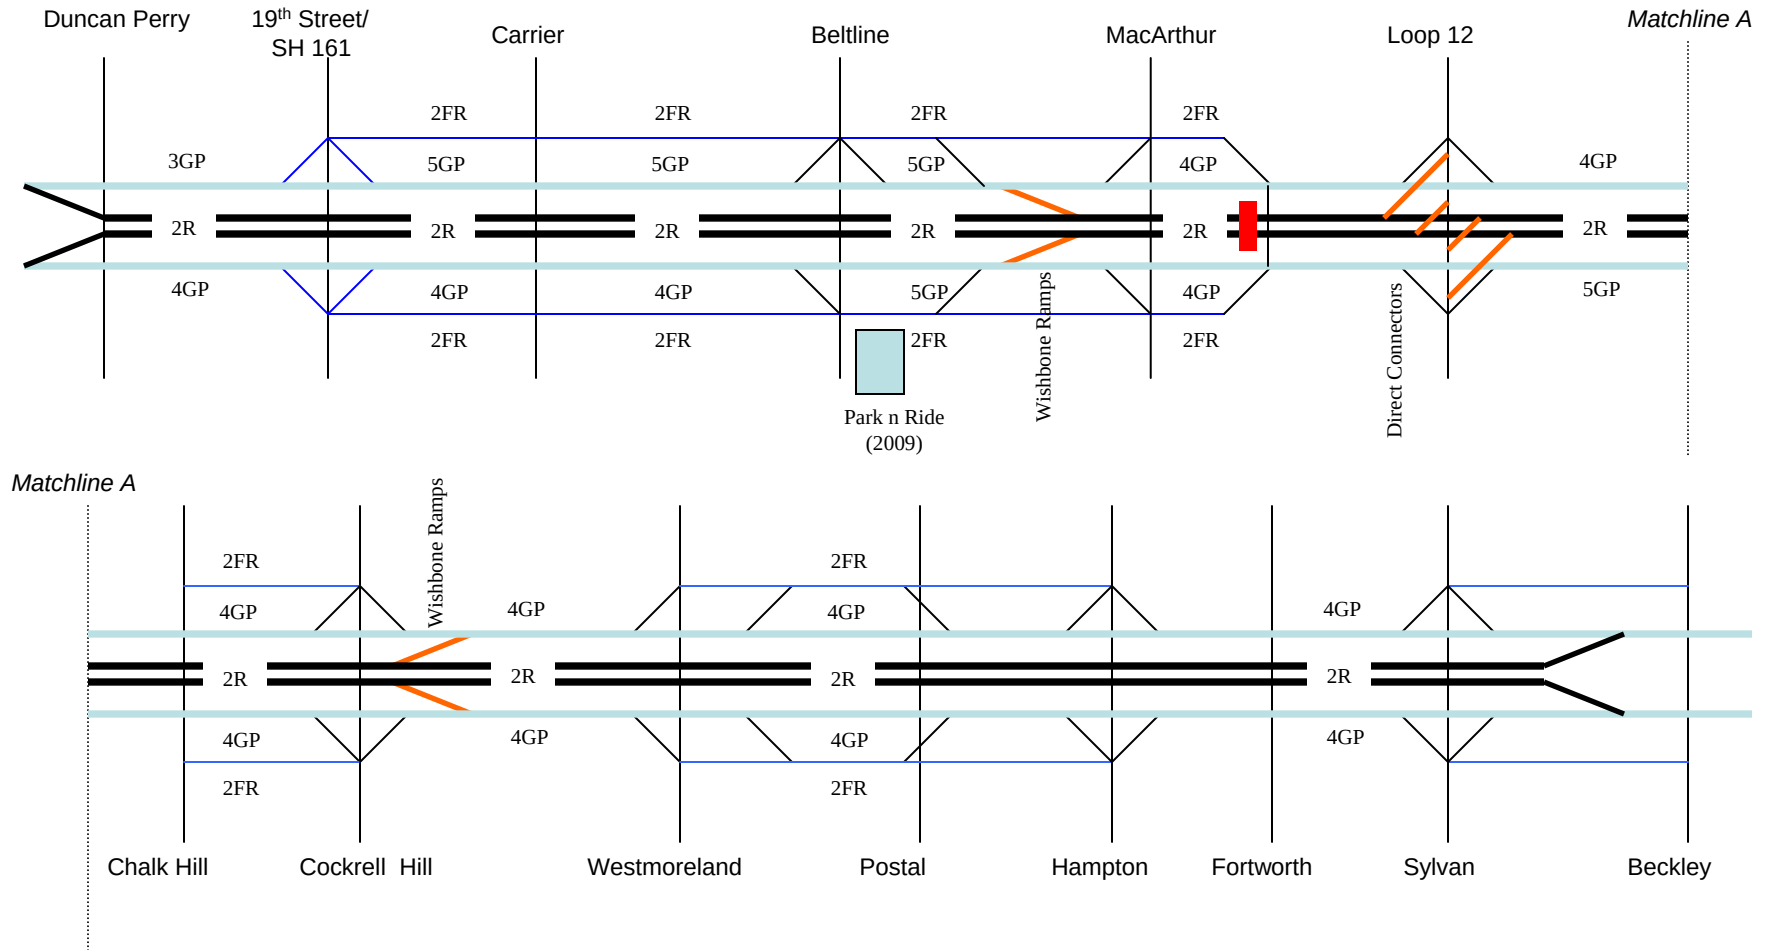

* GP Lane numbers include Auxiliary Lanes for Traffic Simulation purposes only