


# Existing Roadway Typical Section

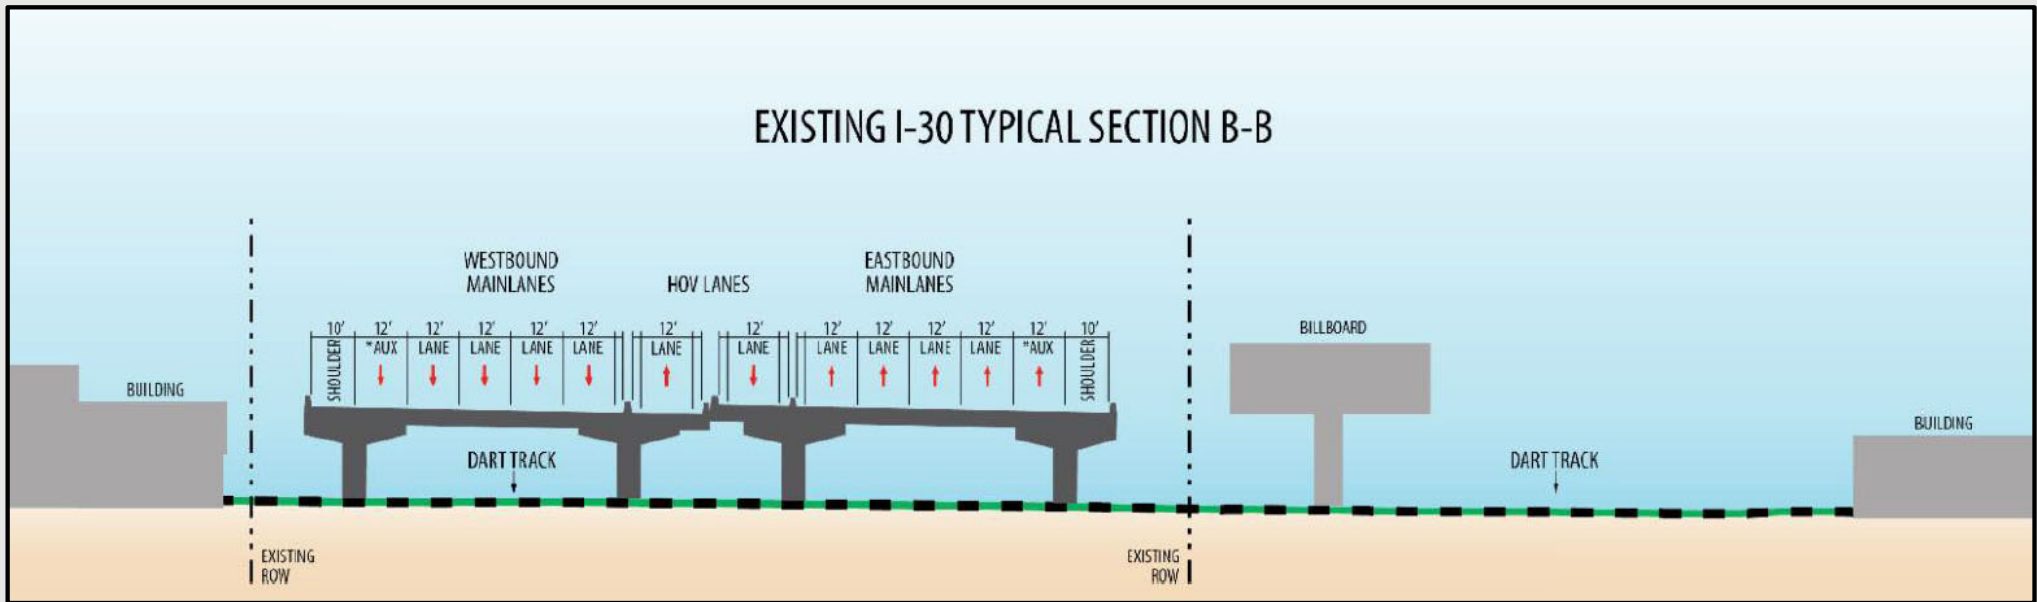

The existing roadway includes:

- Eight general purpose lanes (four in each direction)
- One reversible high occupancy vehicle (HOV) lane
- I-30 mainlanes and HOV lane are on an elevated bridge structure from I-345/I-45 to Haskell Avenue
- I-30 mainlane overpasses from Haskell Avenue to Dolphin Road
- Discontinuous frontage roads from two to three lanes in each direction



\*AUX = Auxiliary lane (a lane less than 1 mile in length that facilitates lane-to-lane weaving near exit or entrance ramps)