




## Proposed Roadway Cont.

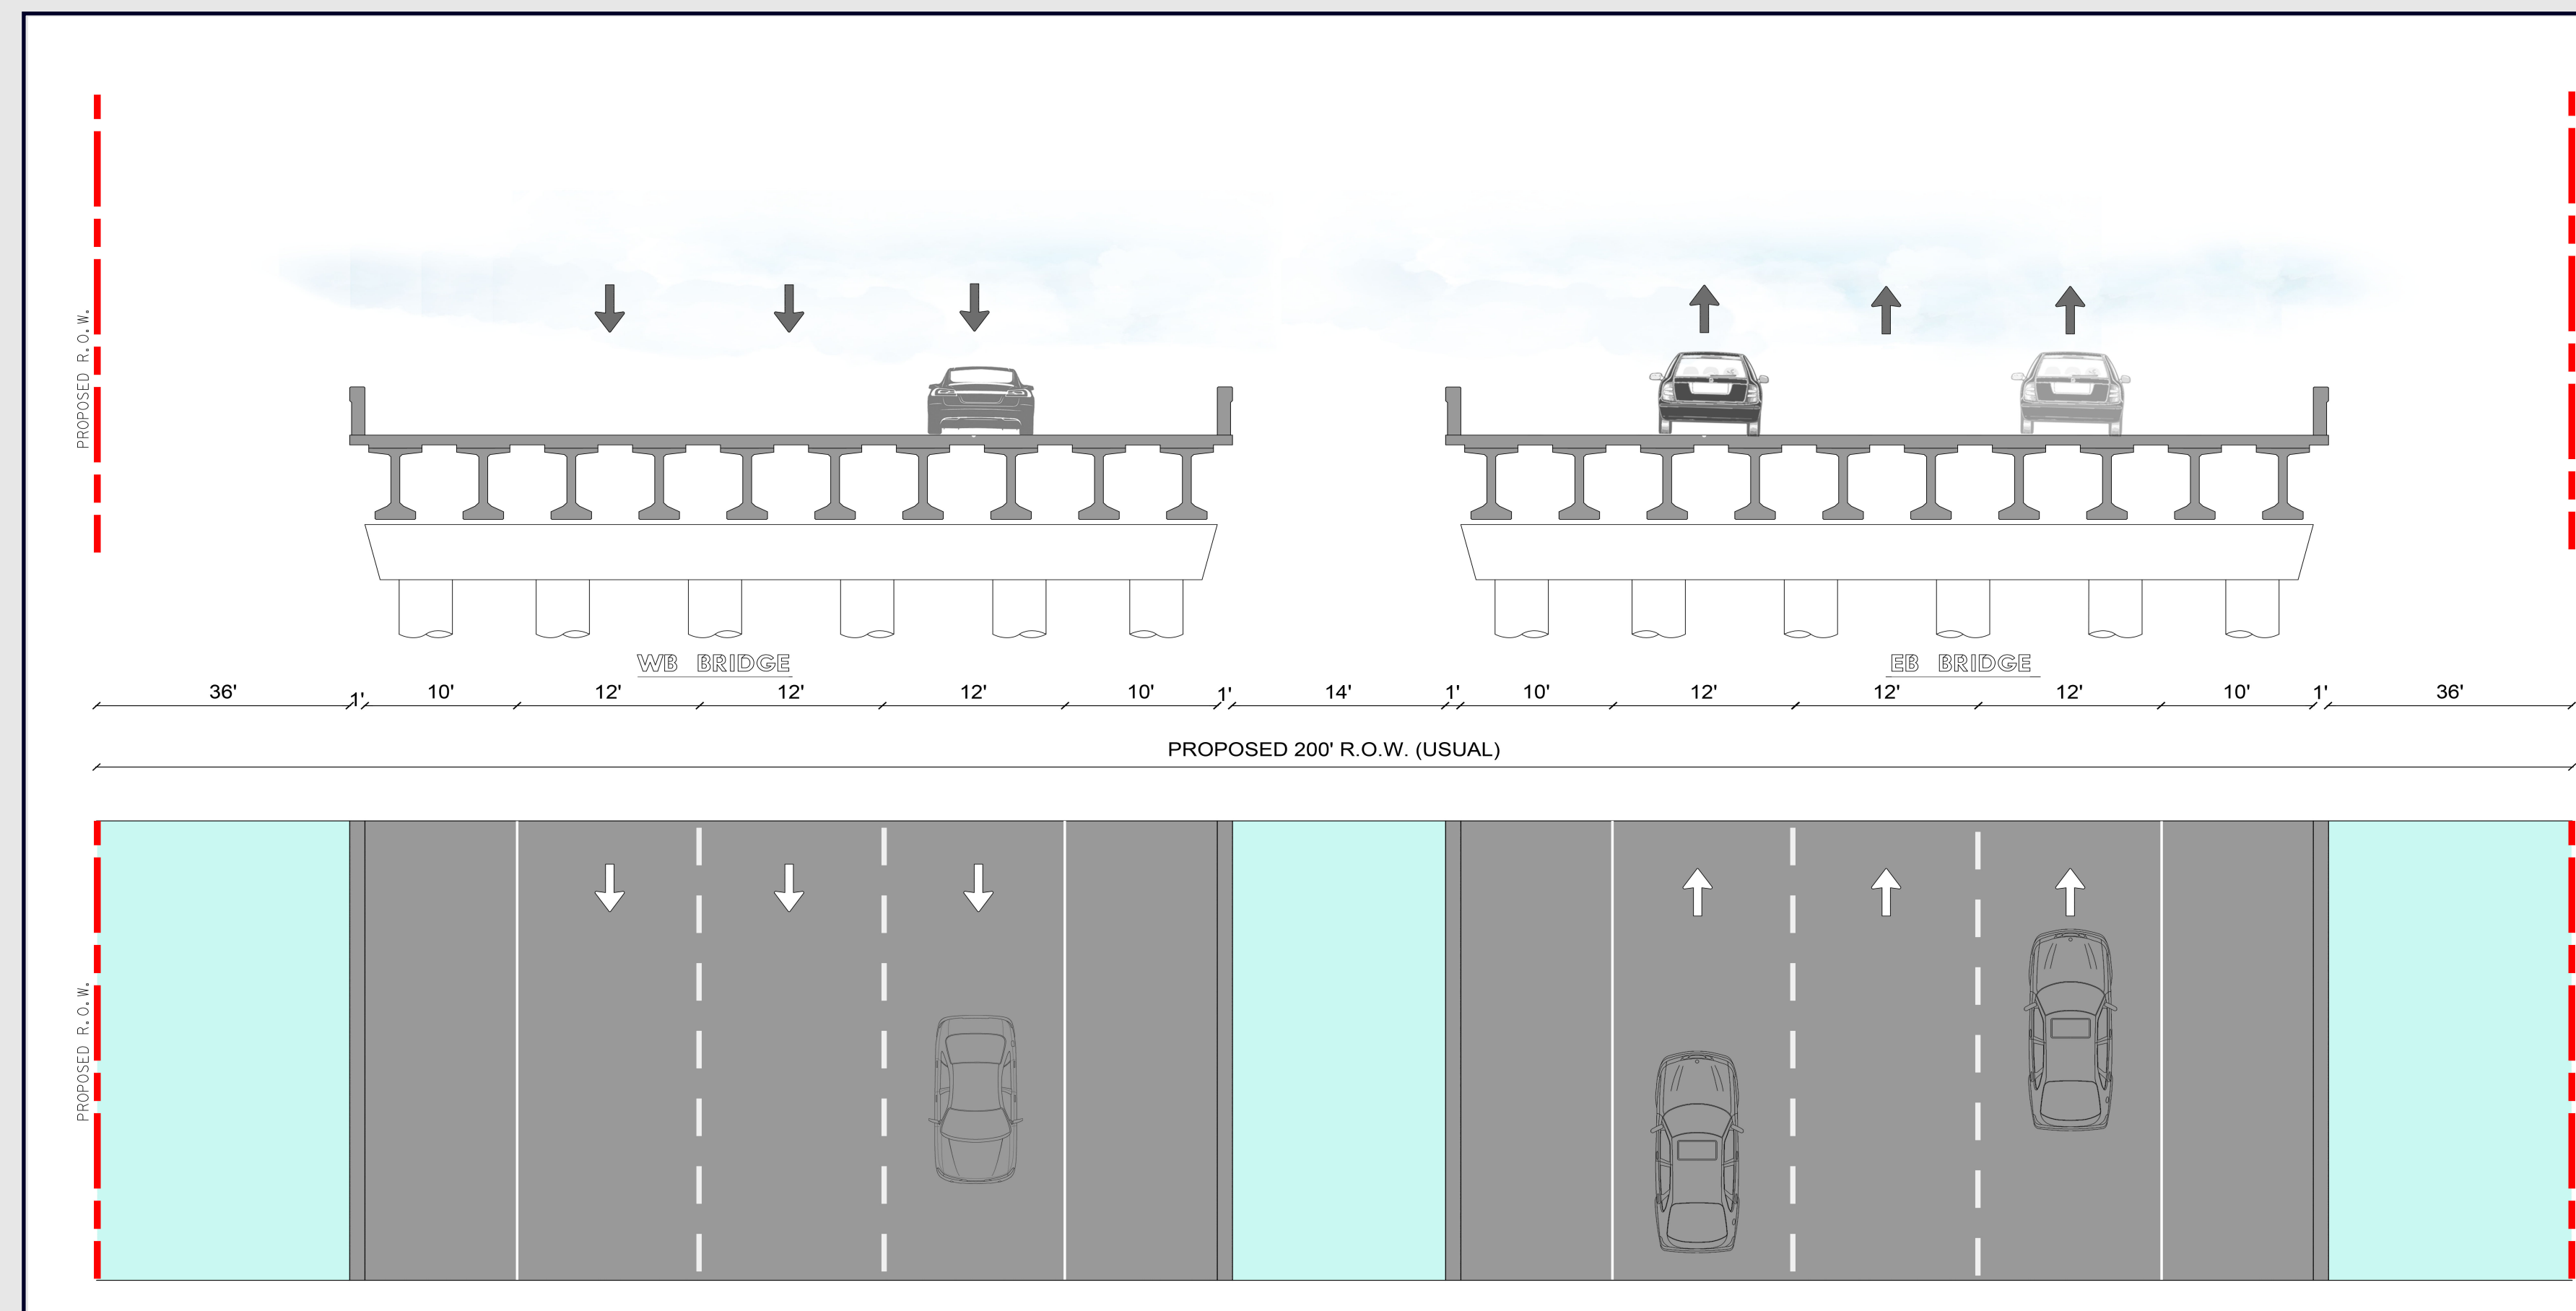

### ■ Project improvements would include:

#### — Construction of two new bridges:

- Proposed bridge section spanning FM 156, B.N.S.F. Railroad, the GE Test Track Railroad, and Justin Cemetery Road.
  - Length of approximately 535-ft.
  - ROW width varies from 250-ft to 300-ft (usual).
- Proposed bridge section spanning Denton Creek.
  - Length of approximately 2,940-ft.
  - ROW width is 200-ft.
  - Constructed in phases interim and ultimate.