


# Proposed Roadway Realignment at FM 455

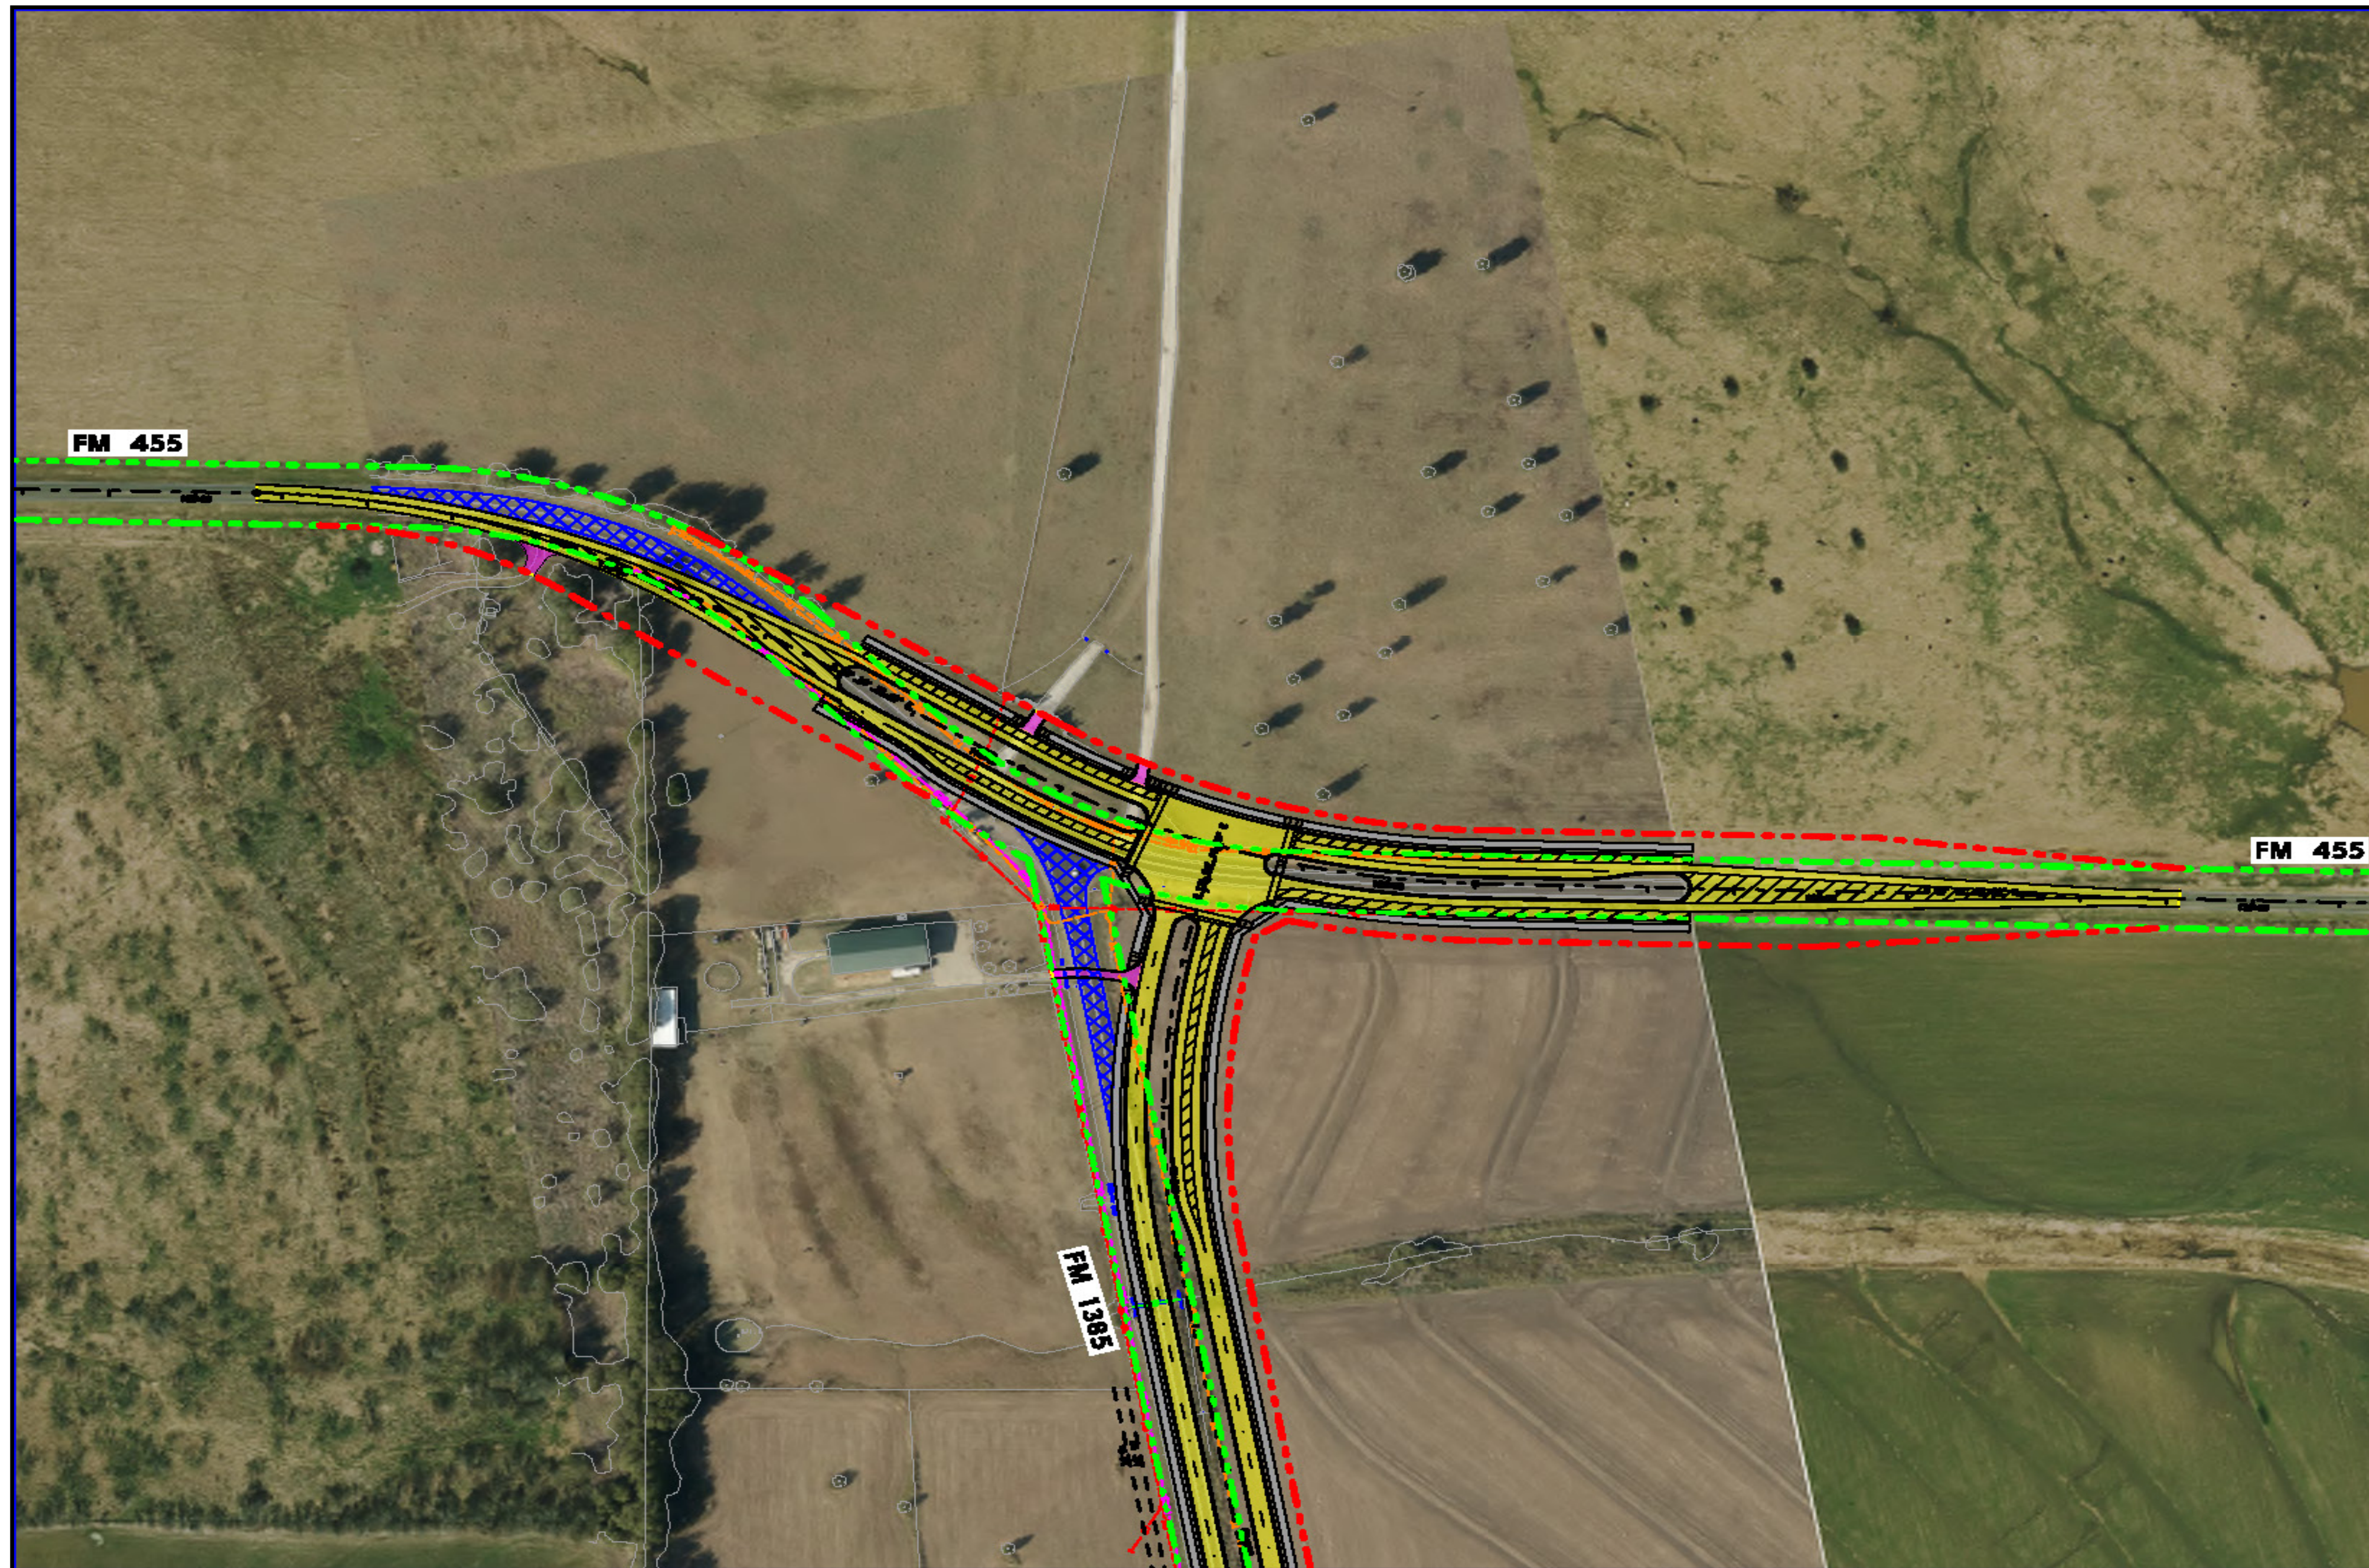

LEGEND:	
	PROPOSED MAINLANES
	PROPOSED CROSS STREETS
	PROPOSED DRIVEWAYS
	PROPOSED SIDEWALKS
	PROPOSED BRIDGE STRUCTURES
	PAVEMENT REMOVAL
	DISPLACEMENTS
	PROPOSED RETAINING WALL
	APPARENT EXISTING ROW
	PROPOSED ROW
	PROPOSED CENTERLINE/BASELINE
	EXISTING EASEMENT
	100 YR FLOODPLAIN LIMITS
	FLOODWAY LIMITS
	FUTURE PROJECT (BY OTHERS)
	STREAM FLOW
	DIRECTION OF TRAVEL