


DALLAS DISTRICT
Design Schematic
William L. Hale, P.E.
District Engineer

SH 121
From: FM 2499
To: Denton Creek

Dallas County
CSJ: 0364-02-017
CSJ: 0364-03-064
Functional Class: Urban Freeway
Project Length: 1.80 Miles
Design Speed: Mainlanes 70 mph
Ramps 50 mph
Frontage Rds 40 mph
Cross Streets 30 mph
Average Daily Traffic 2005 - 2025
= 130,500 - 243,500

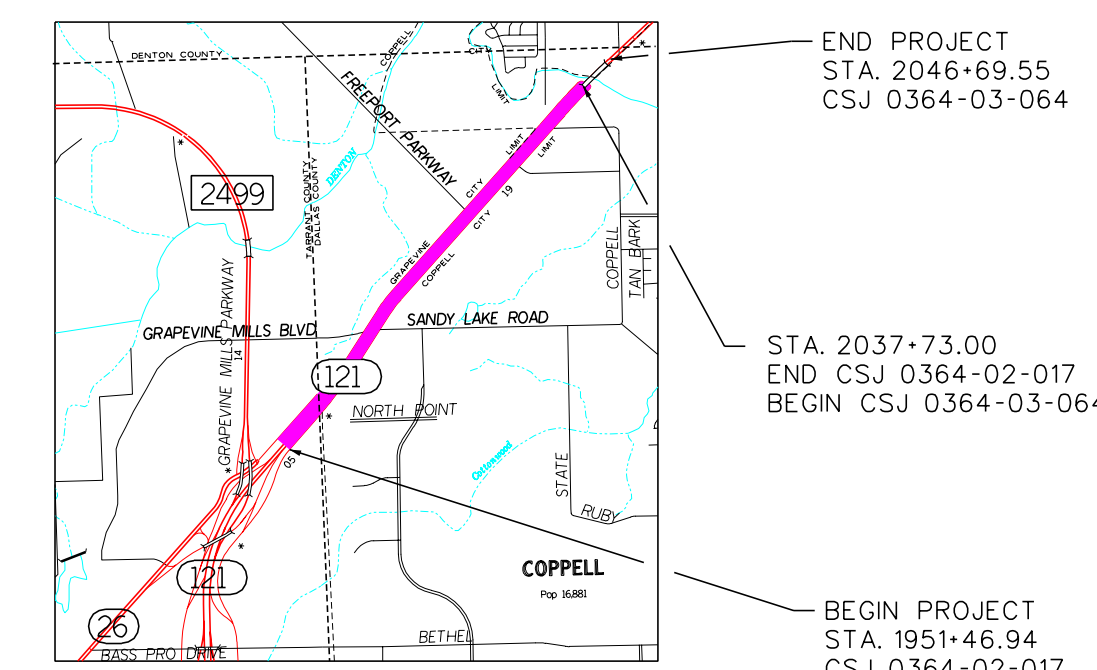


Scale:
Horizontal 1:200
Vertical 1:20

© 2006 by Texas Department of Transportation
all rights reserved
APRIL 2006
Roll 3 of 3

SCHEMATIC PREPARED BY:

VICKI L. McCULLOUGH	PROJECT MANAGER
68580	April 21, 2006
P.E. NUMBER	DATE


NOT INTENDED FOR
CONSTRUCTION,
BIDDING, OR
PERMIT PURPOSES

 

DALLAS DISTRICT
Design Schematic
William L. Hale, P.E.
District Engineer

SH 121
From: FM 2499
To: Denton Creek

Dallas County
CSJ: 0364-02-017
CSJ: 0364-03-064
Functional Class: Urban Freeway
Project Length: 1.80 Miles
Design Speed: Mainlanes 70 mph
Ramps 50 mph
Frontage Rds 40 mph
Cross Streets 30 mph
Average Daily Traffic 2005 - 2025
= 130,500 - 243,500

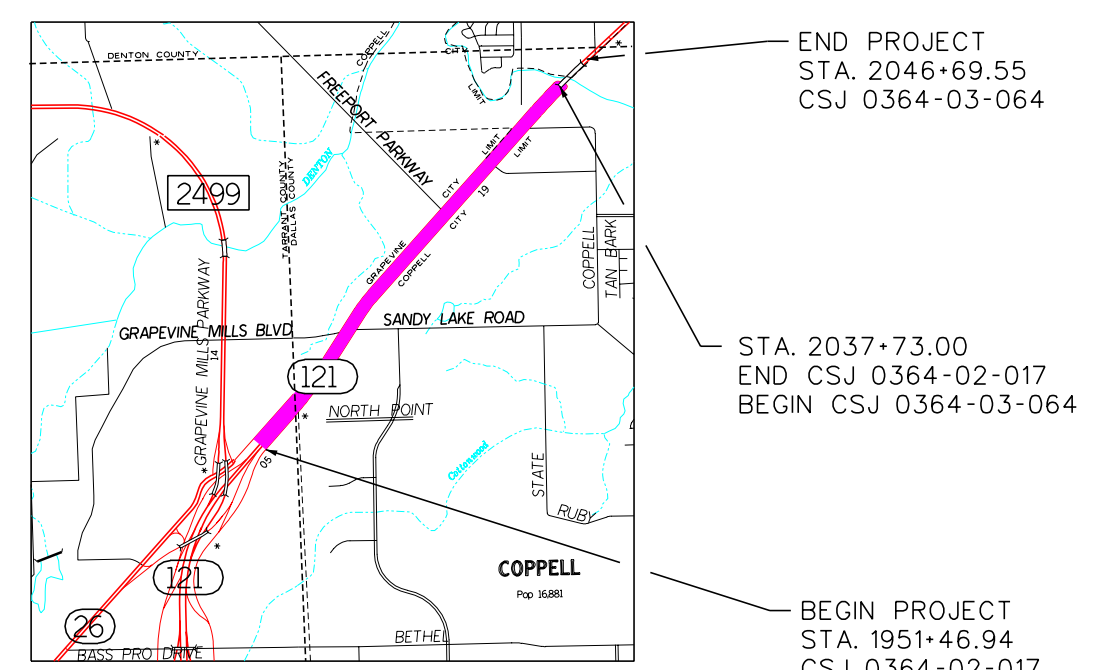

Scale:
Horizontal 1:200
Vertical 1:20

© 2006 by Texas Department of Transportation
all rights reserved
APRIL 2006
Roll 3 of 3