


DALLAS DISTRICT
Design Schematic
William L. Hale, P.E.
District Engineer

SH 121
From: FM 2499
To: Denton Creek

Dallas County
CSJ: 0364-02-017
CSJ: 0364-03-064

Functional Class: Urban Freeway
Project Length: 1.80 Miles
Design Speed: Mainlanes 70 mph
Ramps 50 mph
Frontage Rds 40 mph
Cross Streets 30 mph
Average Daily Traffic 2005 - 2025
= 130,500 - 243,500

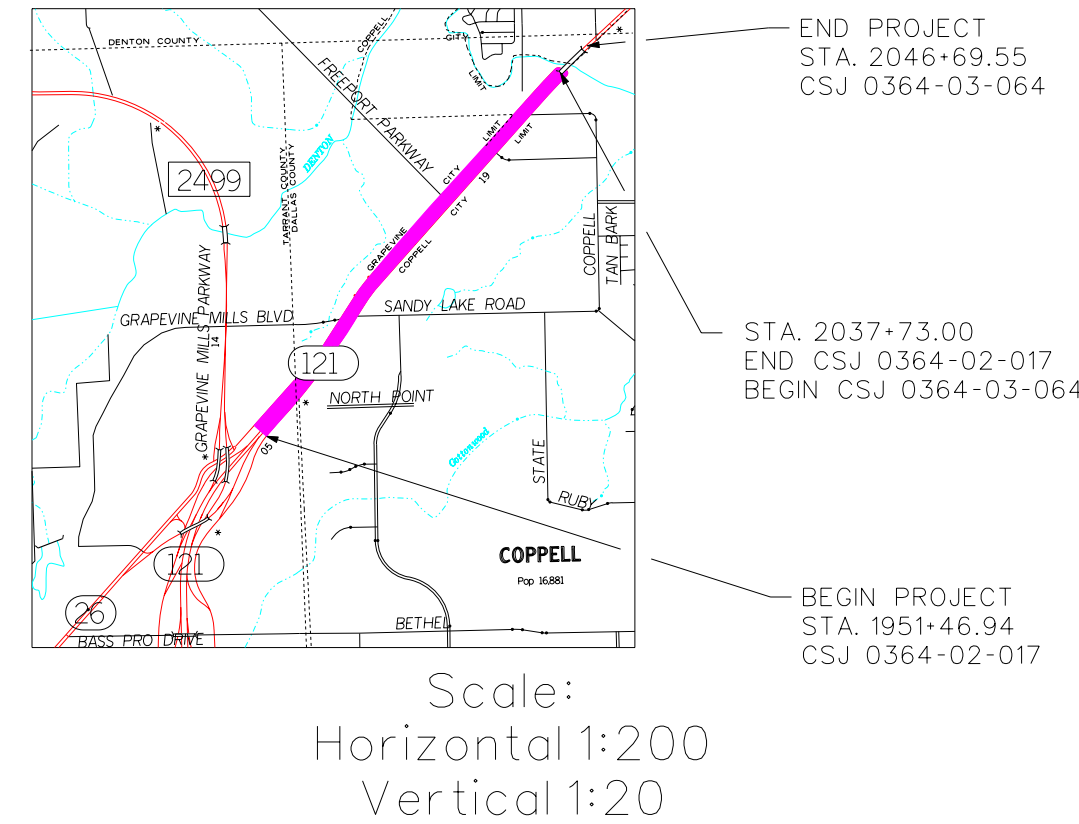

© 2006 by Texas Department of Transportation
all rights reserved





APRIL 2006
Roll 2 of 3

SCHEMATIC PREPARED BY:	
VICKI McCULLOUGH	PROJECT MANAGER
68590	DATE
P.E. NUMBER	APRIL 21, 2006


NOT INTENDED FOR
CONSTRUCTION,
BIDDING, OR
PERMIT PURPOSES



HDR Engineering, Inc.
1711 Preston Road, Suite 200
Dallas, Texas 75248-1229

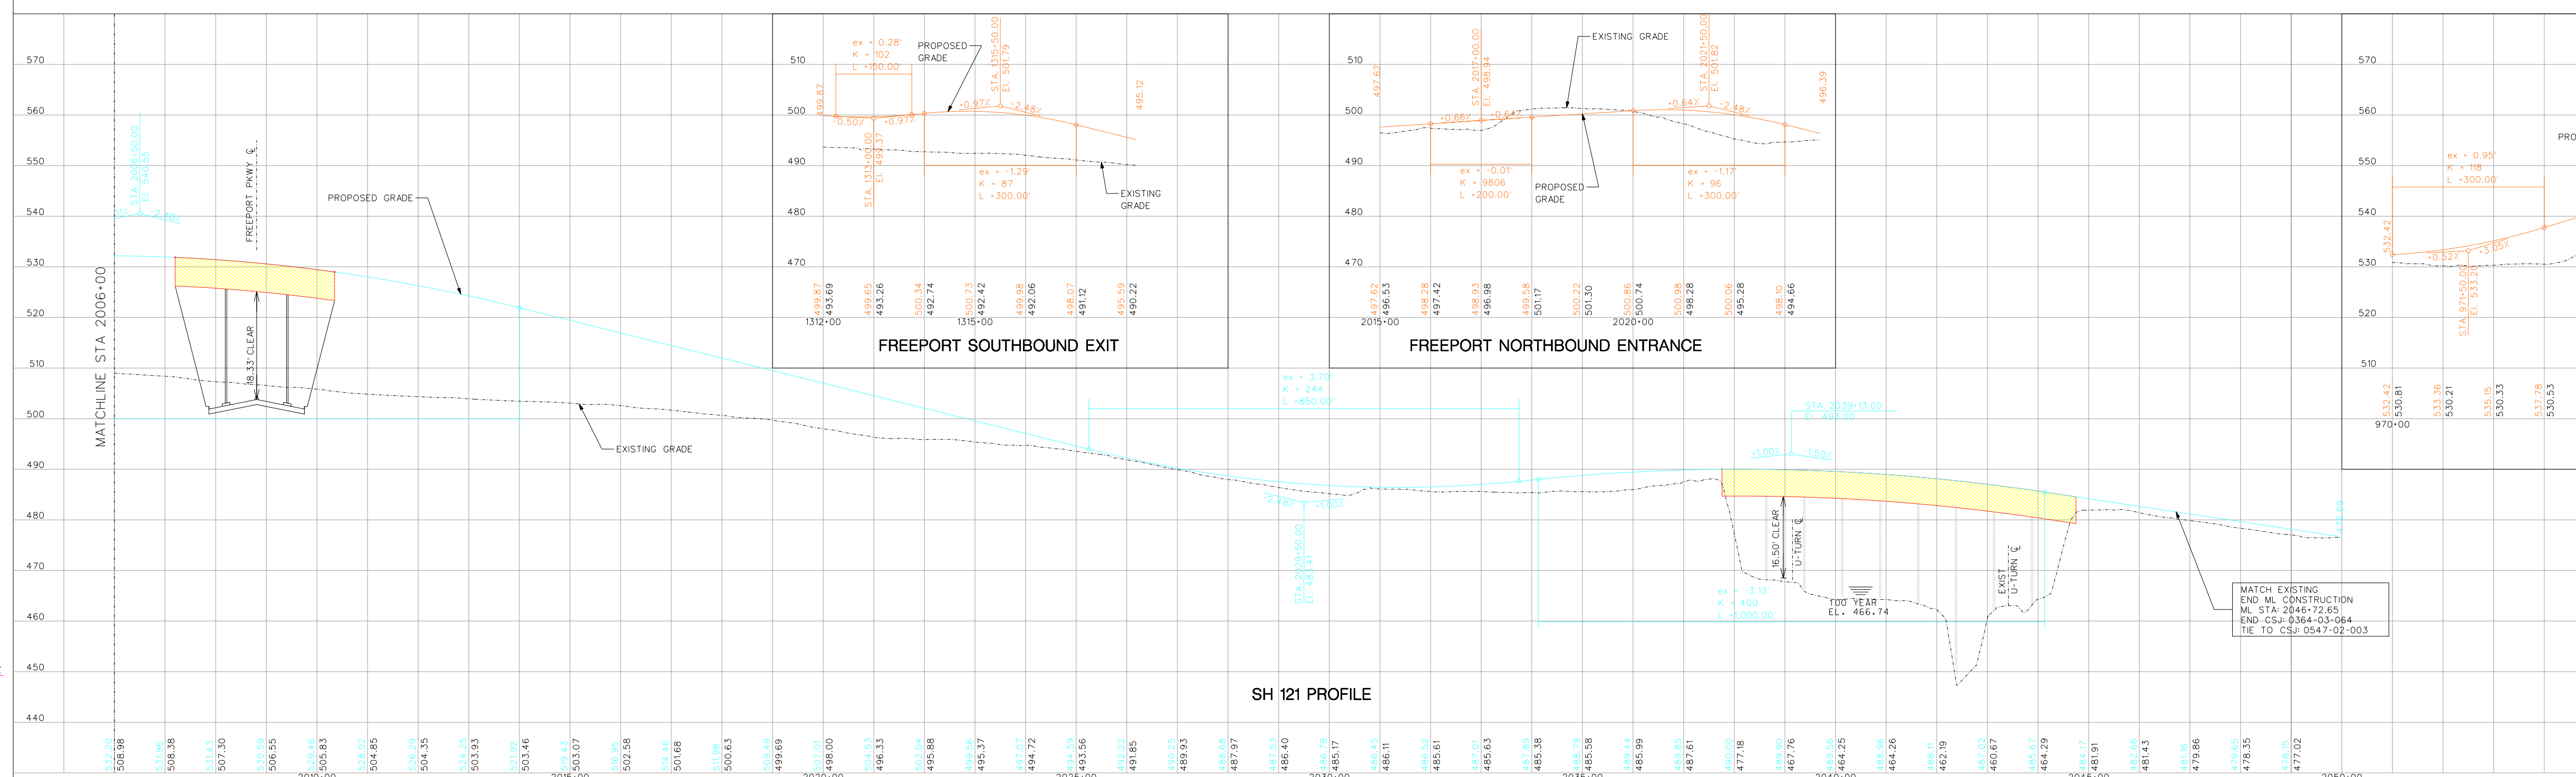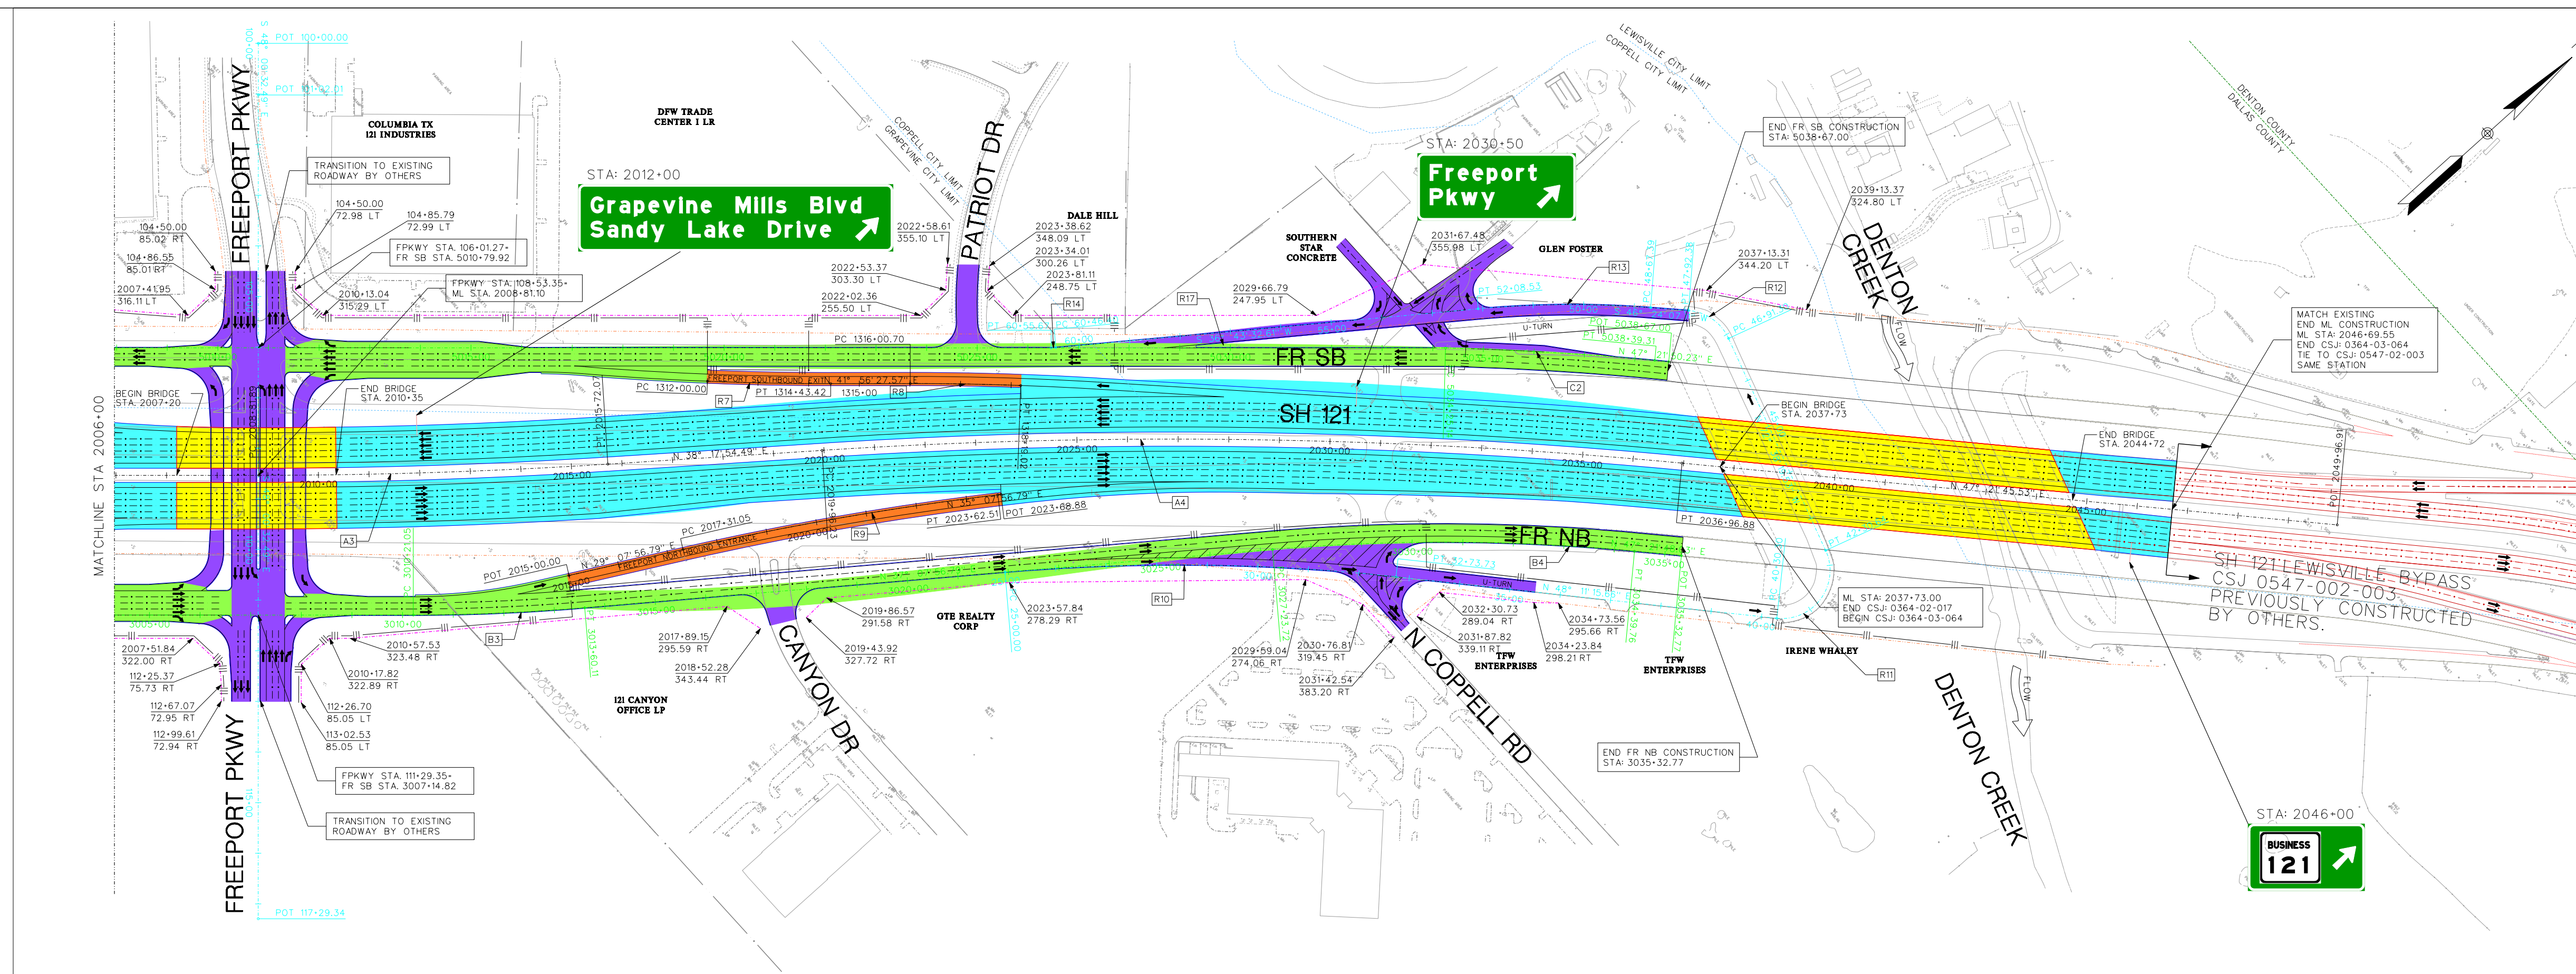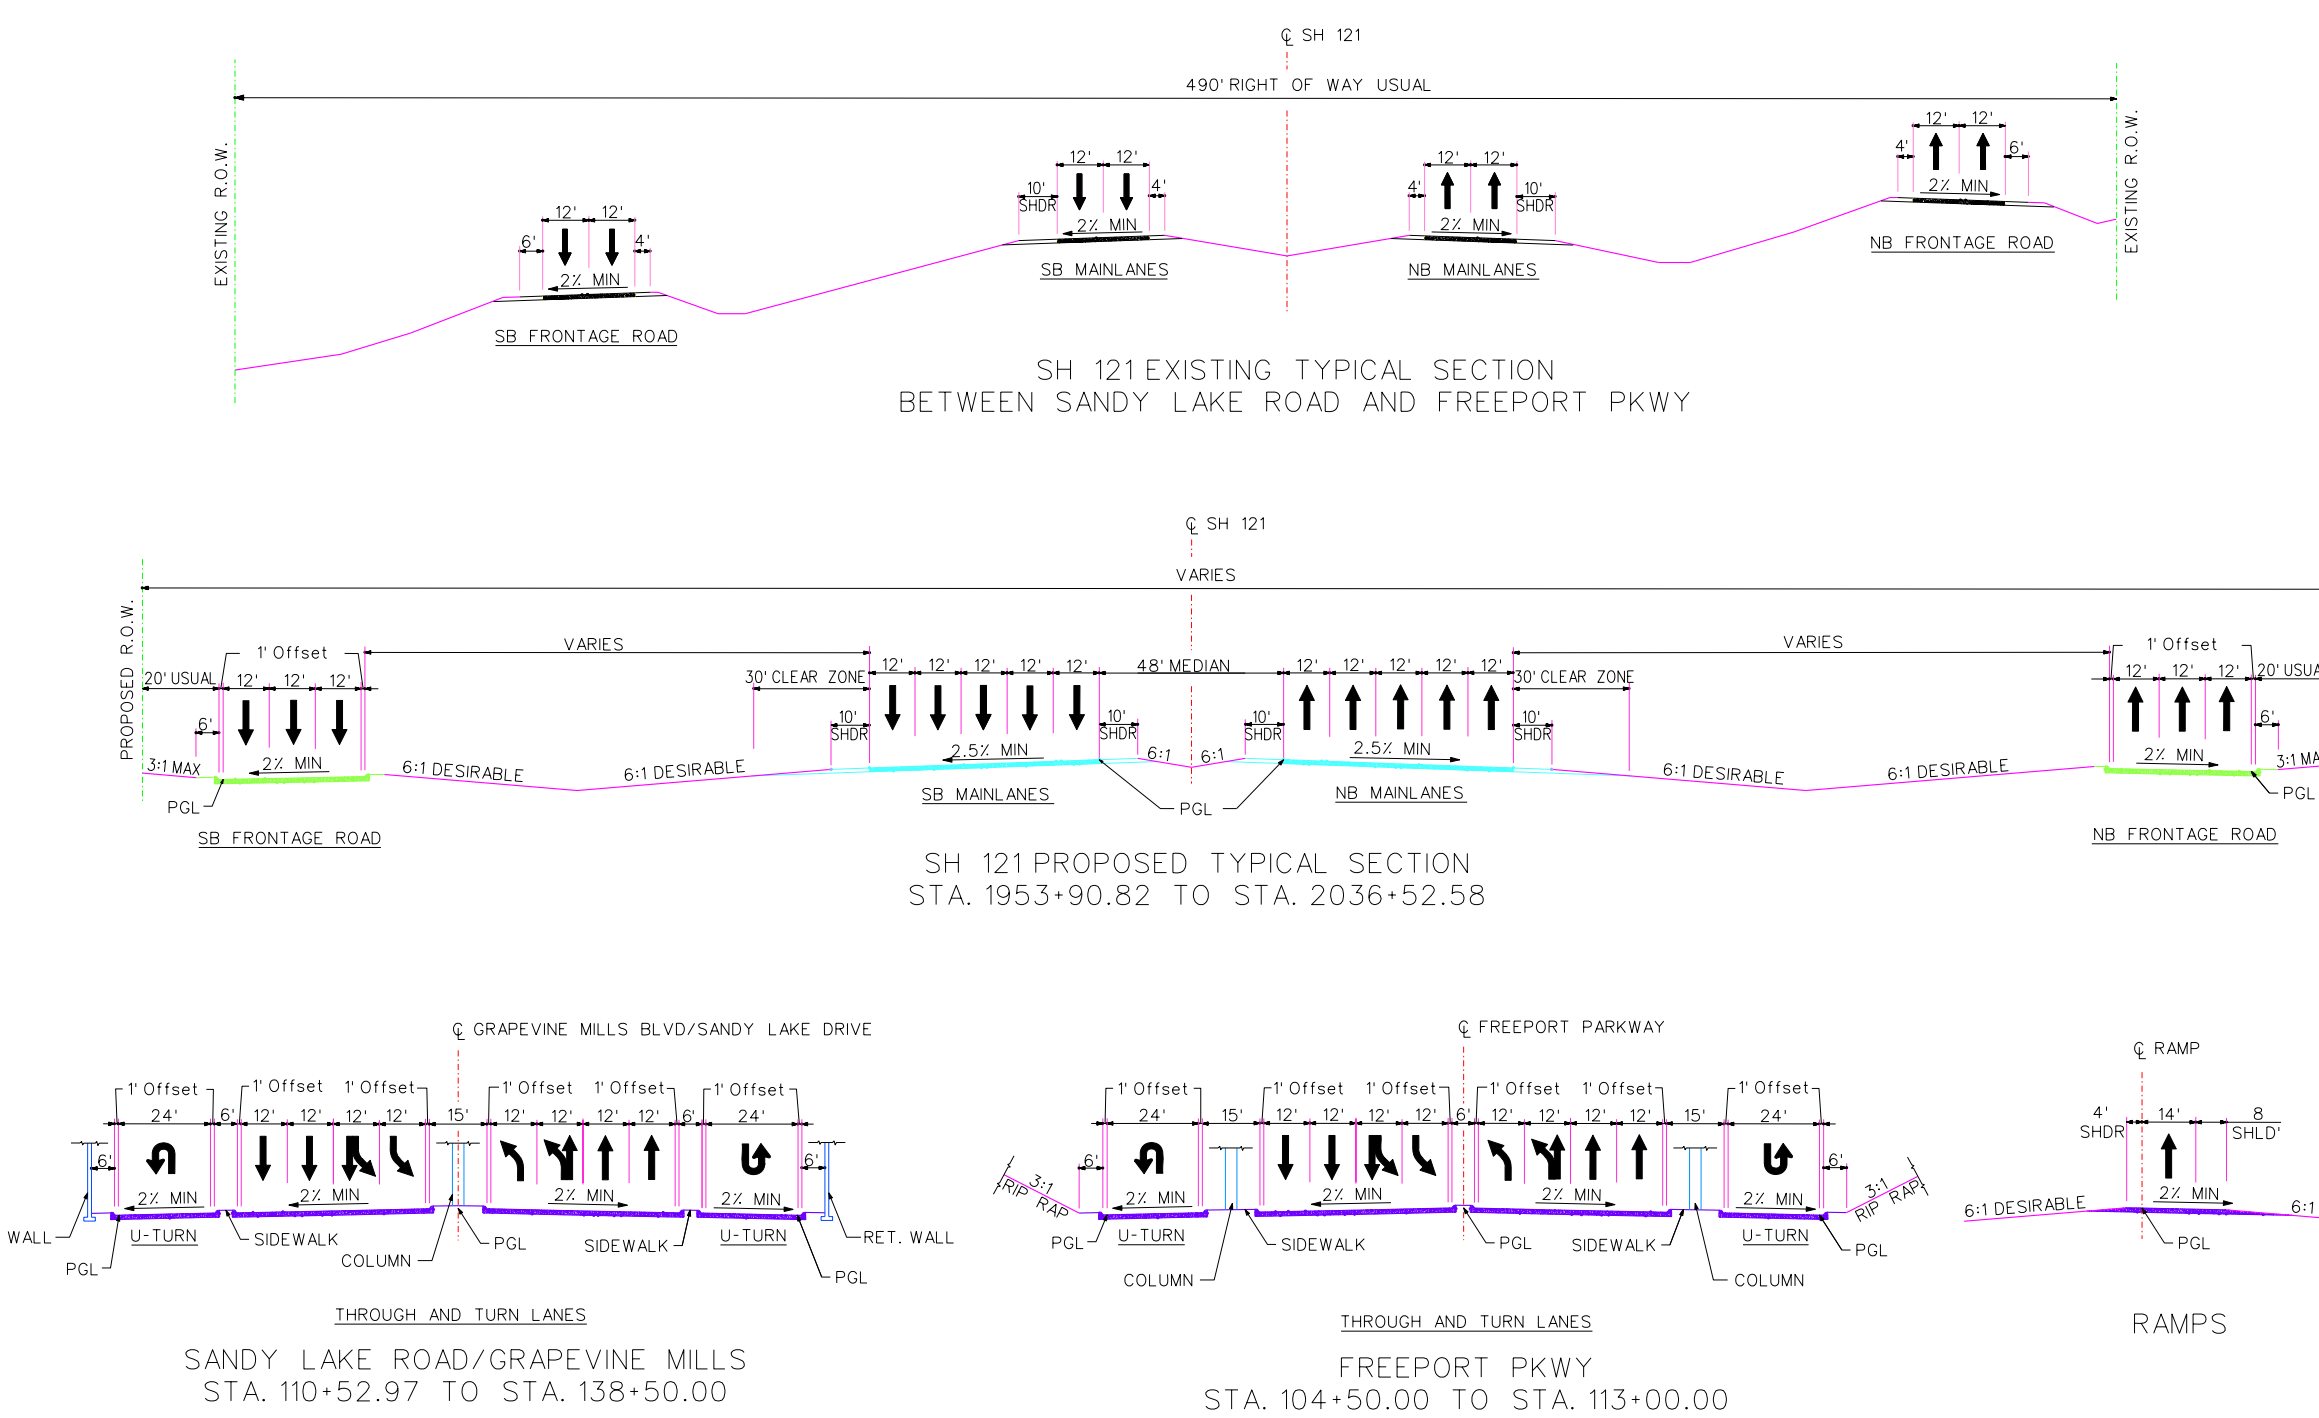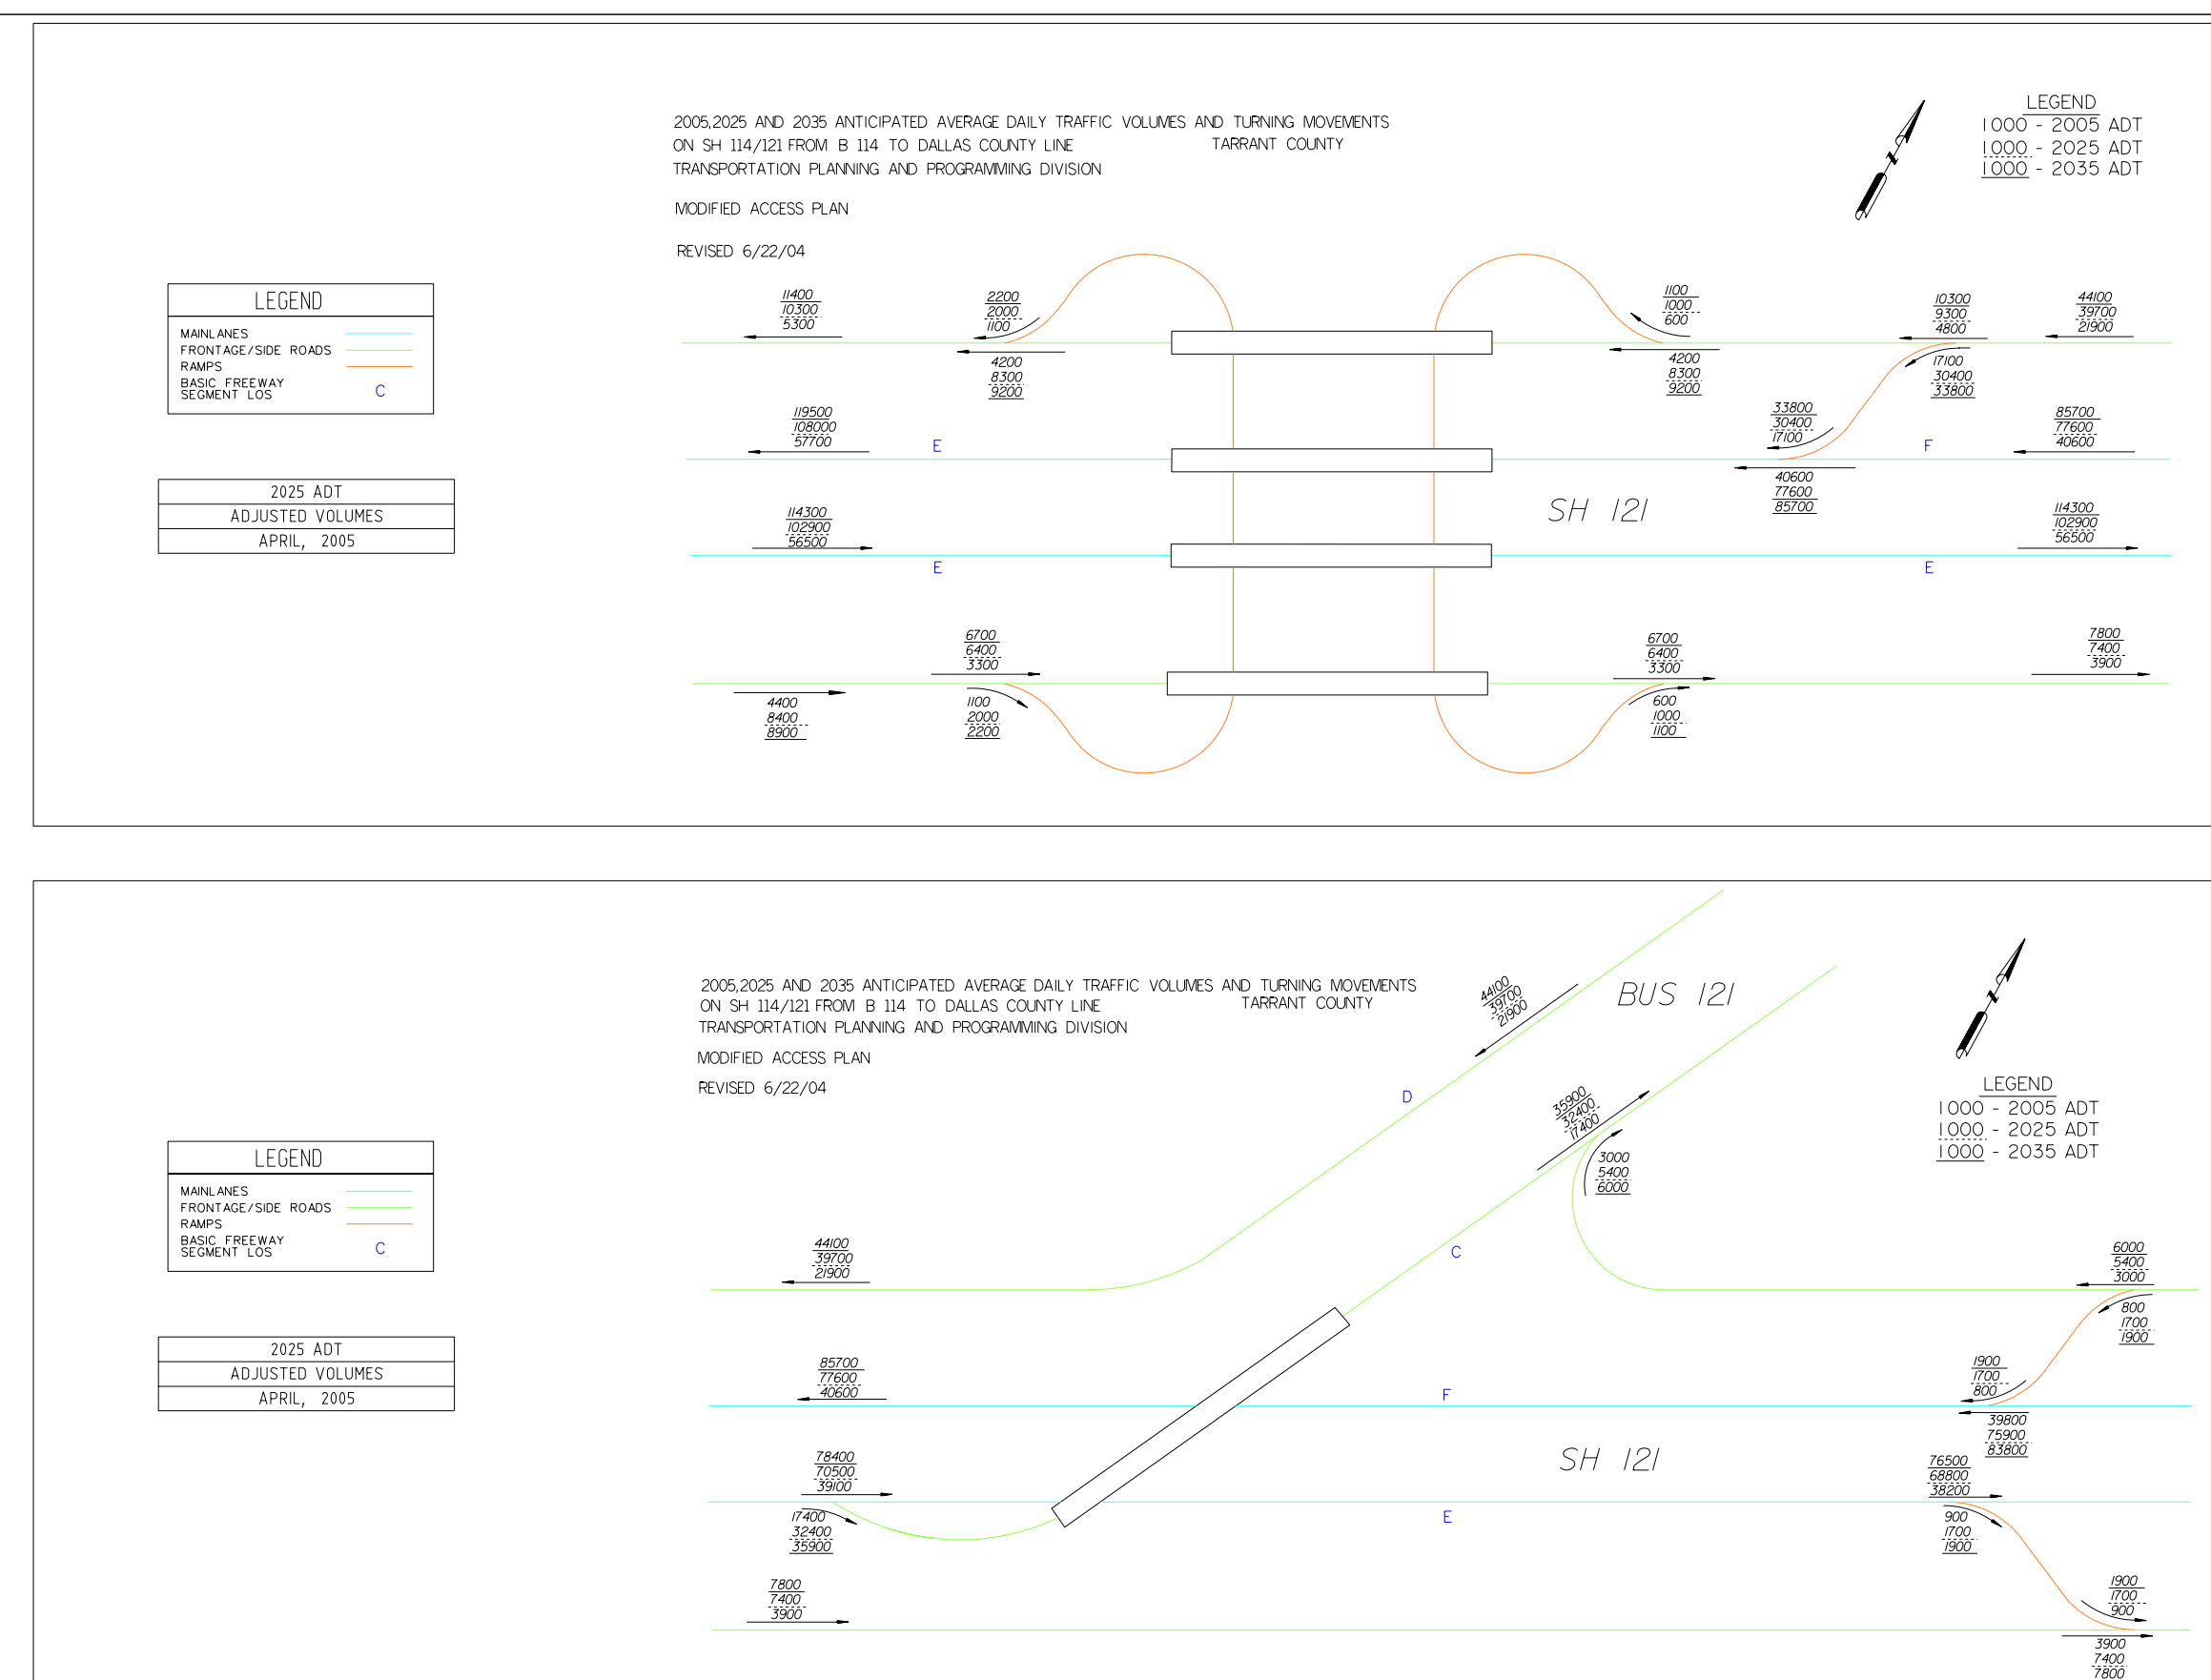

NOTE:
EXISTING DRIVEWAYS WILL REMAIN UNLESS
IT IS DETERMINED DURING DETAILED DESIGN AND
COORDINATION WITH THE CITIES THE DRIVEWAY
WILL BE A SAFETY ISSUE AND/OR VIOLATES THE
CURRENT CONTROLLED ACCESS REQUIREMENTS.

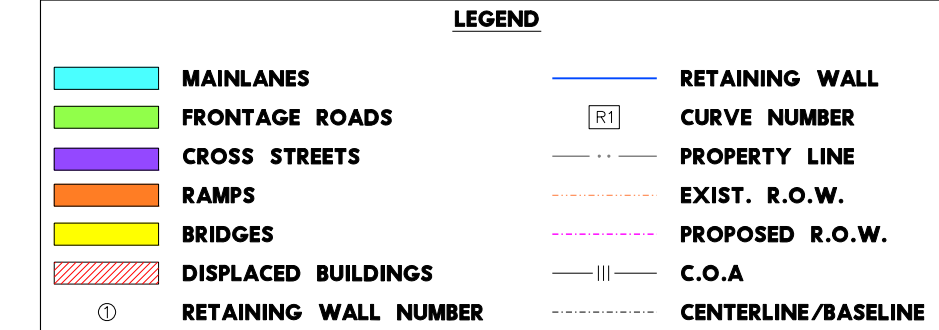


DALLAS DISTRICT
Design Schematic
William L. Hale, P.E.
District Engineer

SH 121
From: FM 2499
To: Denton Creek

Dallas County
CSJ: 0364-02-017
CSJ: 0364-03-064

Functional Class: Urban Freeway
Project Length: 1.80 Miles
Design Speed: Mainlanes 70 mph
Ramps 50 mph
Frontage Rds 40 mph
Cross Streets 30 mph
Average Daily Traffic 2005 - 2025
= 130,500 - 243,500

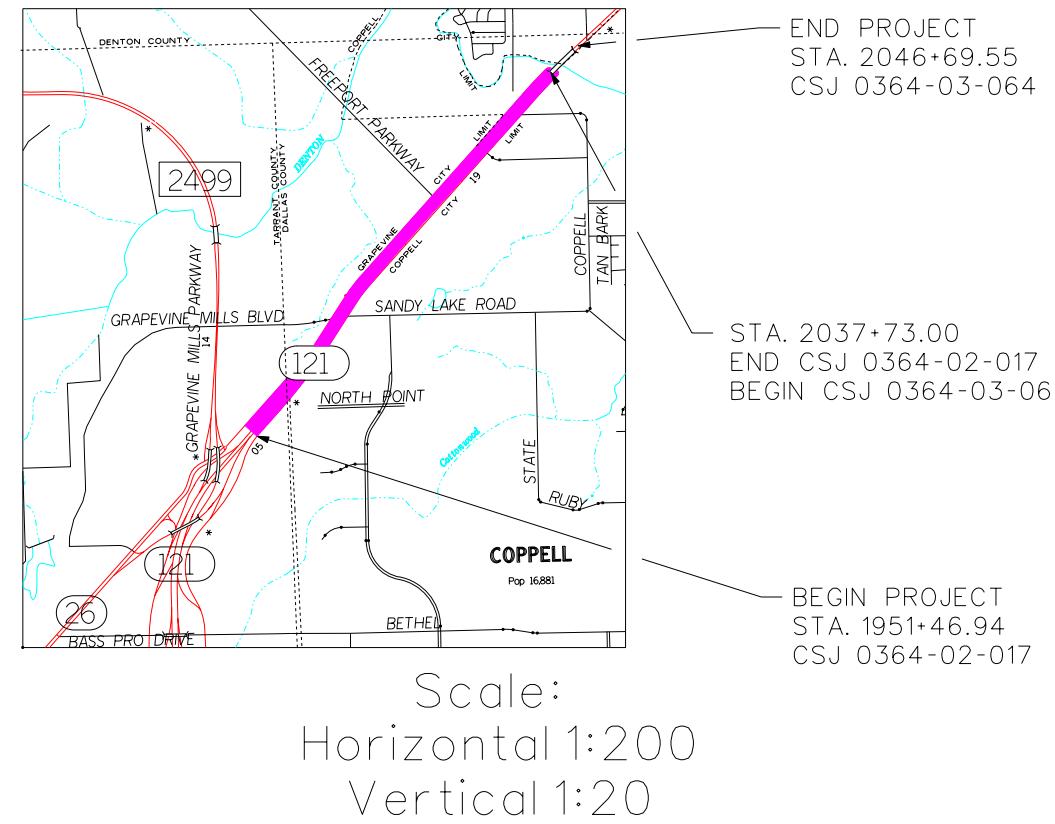

© 2006 by Texas Department of Transportation
all rights reserved

APRIL 2006
Roll 2 of 3

SCHEMATIC PREPARED BY:	
VICKI McCULLOUGH	PROJECT MANAGER
68590	DATE
P.E. NUMBER	APRIL 21, 2006

NOT INTENDED FOR
CONSTRUCTION,
BIDDING, OR
PERMIT PURPOSES



HDR Engineering, Inc.
1711 Preston Road, Suite 200
Dallas, Texas 75248-1229