

TEXAS DEPARTMENT OF TRANSPORTATION - DALLAS DISTRICT

WILLIAM HALE, P.E. - DISTRICT ENGINEER

DESIGN SCHEMATIC

SH 121/DNT INTERCHANGE, COLLIN COUNTY

SH 121: FROM NORTH OF LEGACY DRIVE TO NORTH OF SH 289 (PRESTON ROAD), 2.16 MILES
DNT: FROM SOUTH OF LEGACY DRIVE TO NORTH OF GAYLORD PARKWAY, 1.84 MILES


DESIGN SPEED

MAINLANES - 70 MPH (URBAN FREEWAY)
SLIP RAMP - 50 MPH (URBAN ARTERIAL)
DIRECT CONNECTORS - 45 MPH
FRONTAGE ROADS - 50 MPH
CROSS STREETS - 45 MPH

CSJ: 0364-04-047

HIGHWAY CLASSIFICATION

OTHER URBAN FREEWAY

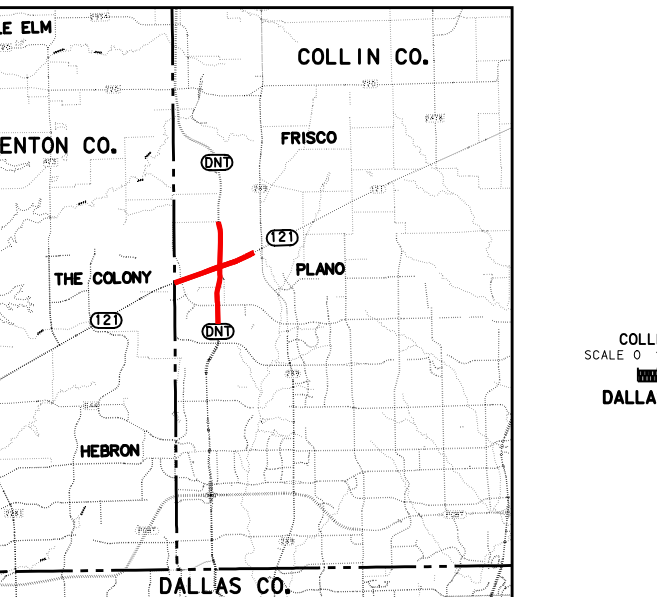

DATE APPROVED

DATE SUBMITTED

DATE REVISED

PREPARED BY HNTB
UNDER THE SUPERVISION OF:
CHRISTOPHER M. BERGERON, P.E.




NOT INTENDED FOR
CONSTRUCTION, BIDDING
OR PERMIT PURPOSES.

SERIAL NO. 72895
DATE:

TABLE OF CONTENTS

PLANPROFILE 1-4
PLAN 5
PROFILES 6-8
SIGNING SCHEMATIC 9-11

© 2008 by Texas Department of Transportation
all rights reserved

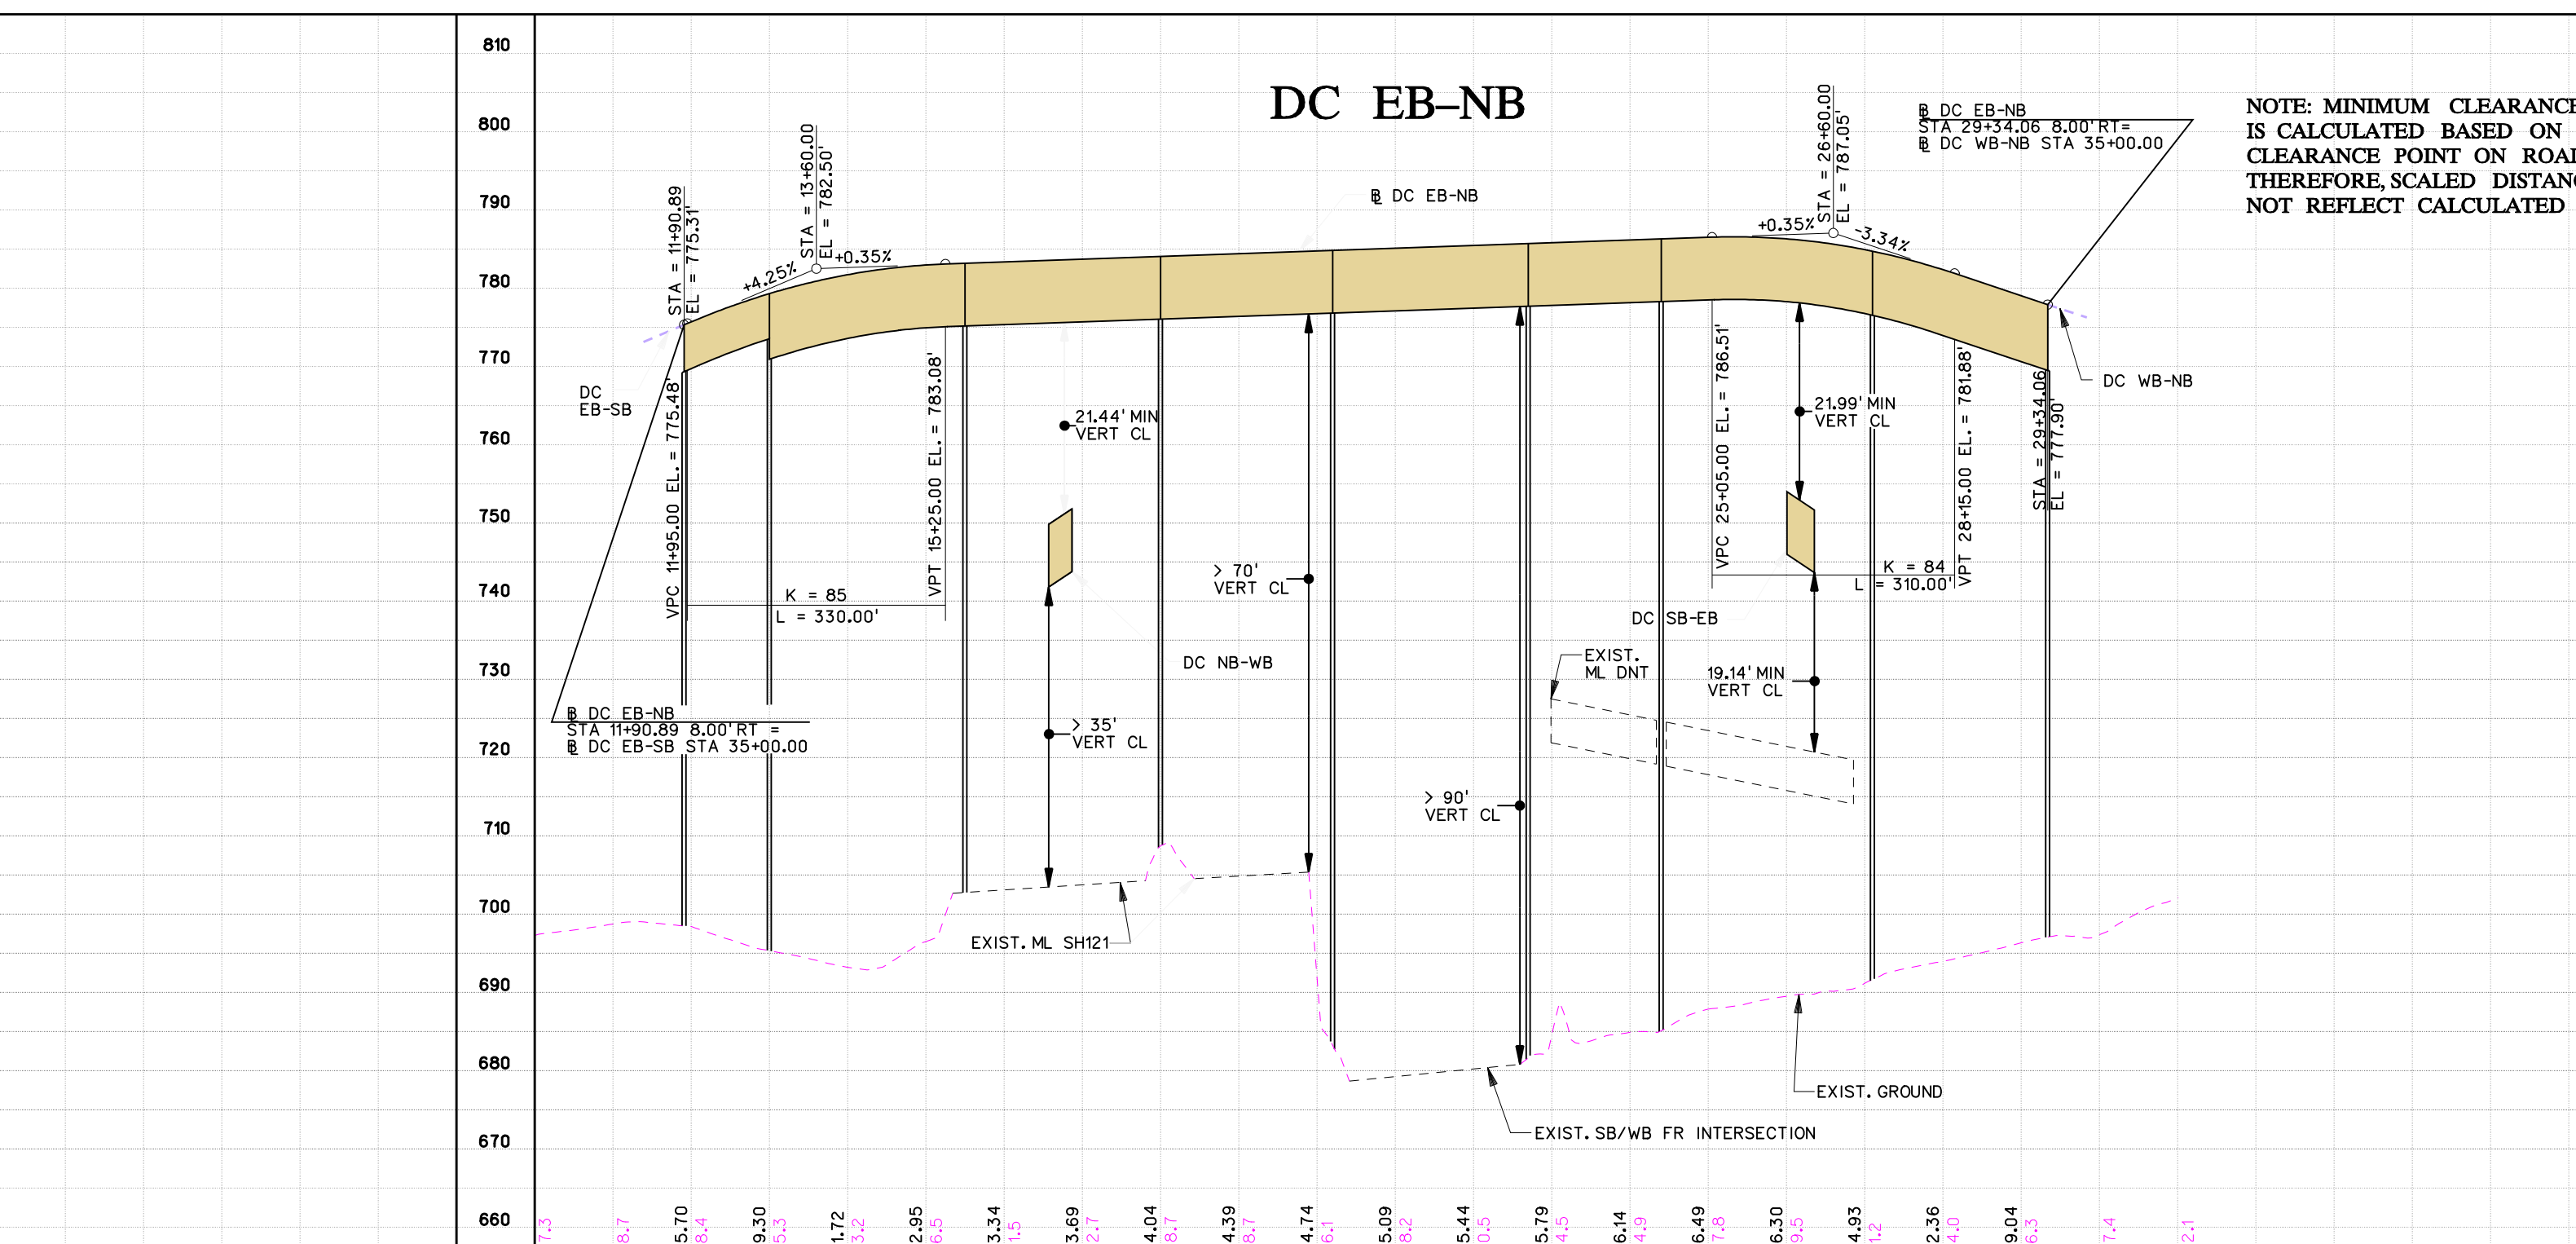 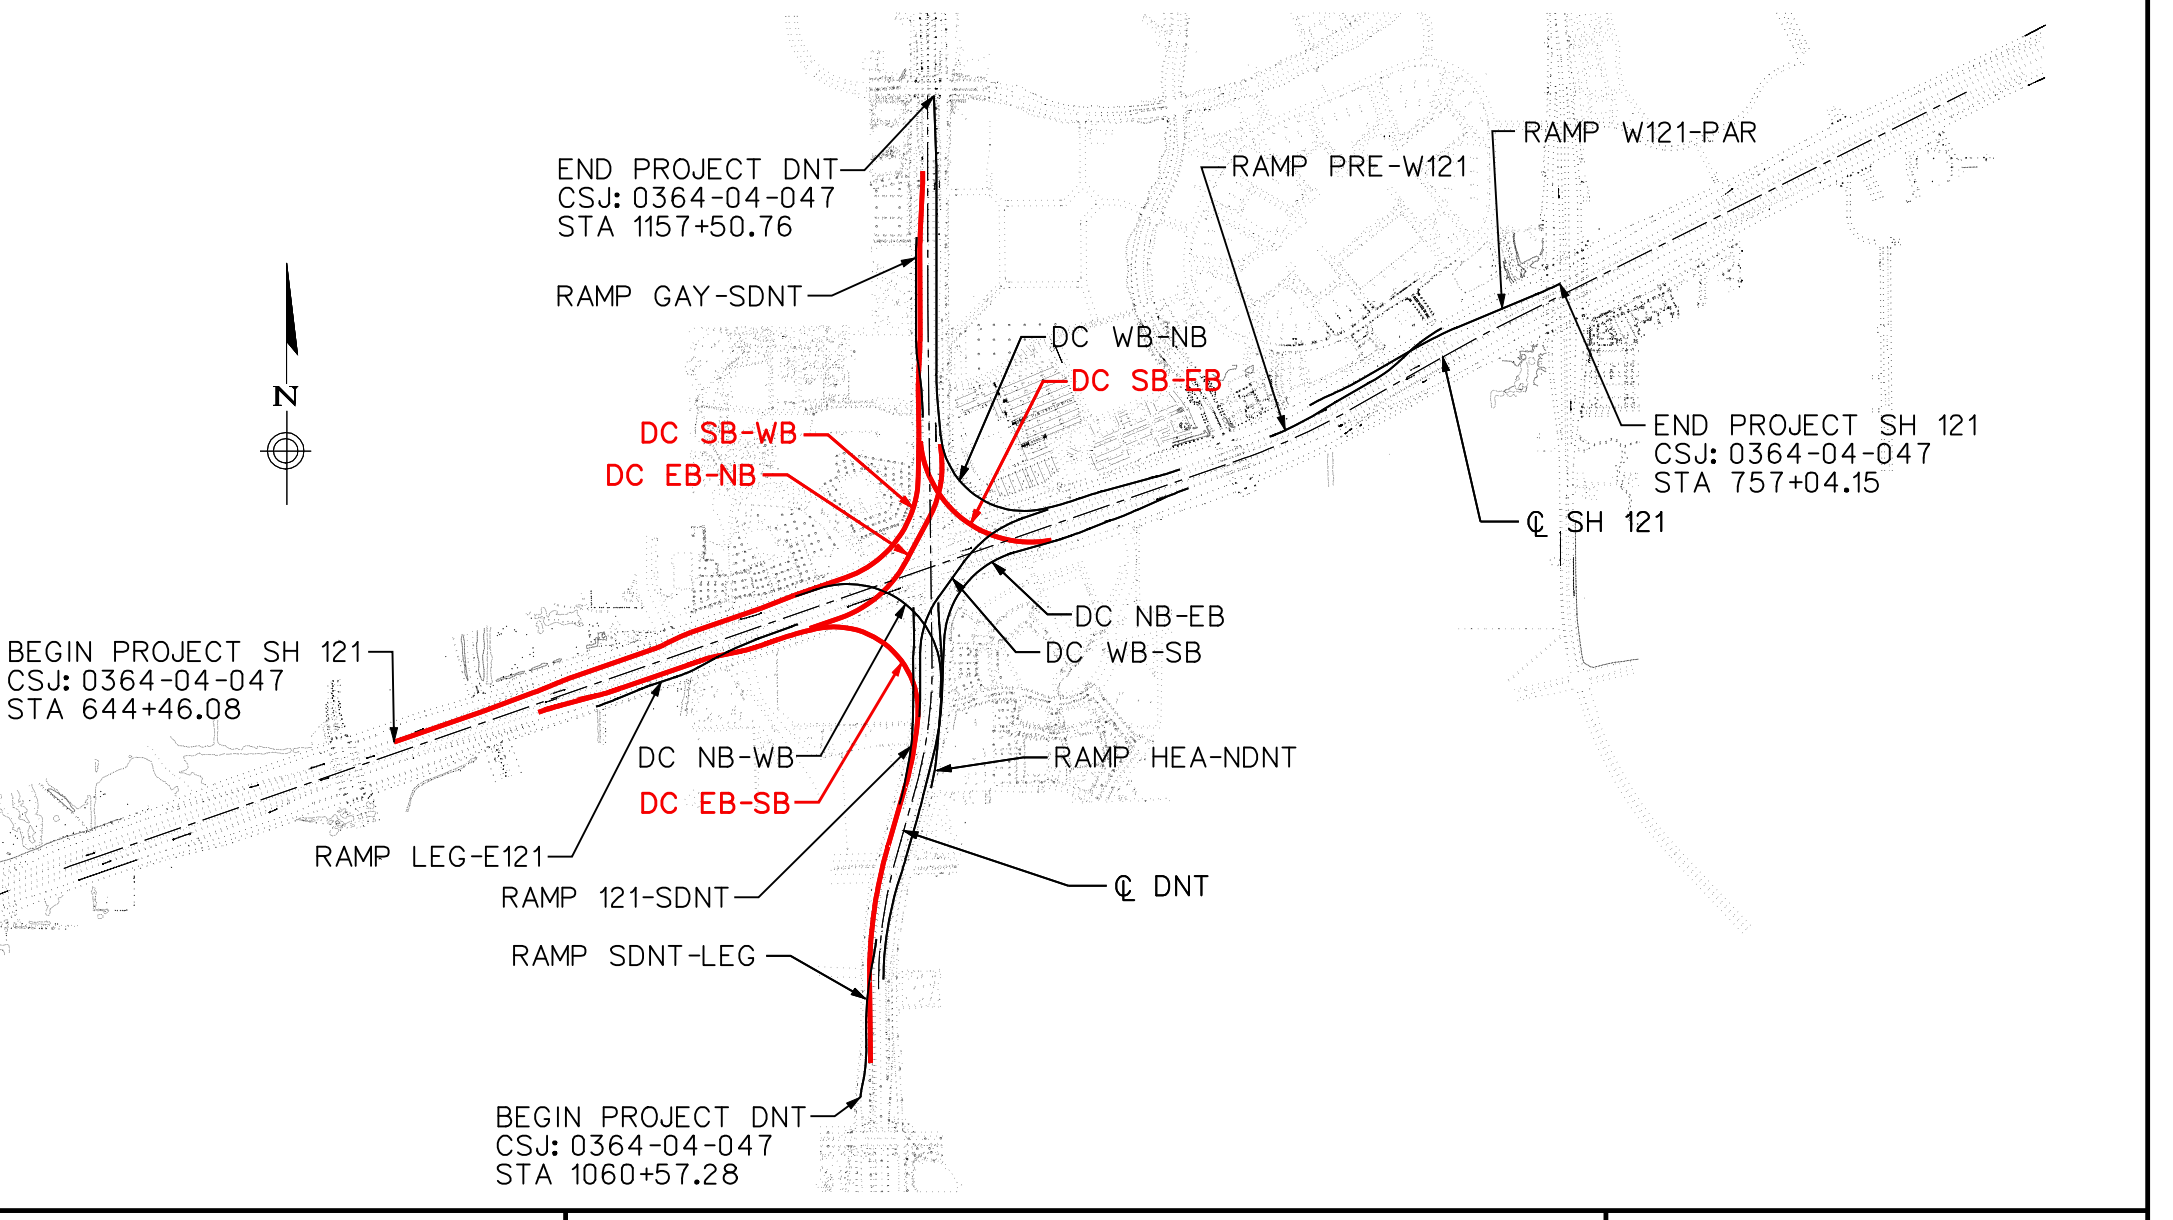

TEXAS DEPARTMENT OF TRANSPORTATION - DALLAS DISTRICT

WILLIAM HALE, P.E. - DISTRICT ENGINEER

DESIGN SCHEMATIC

SH 121/DNT INTERCHANGE, COLLIN COUNTY

SH 121: FROM NORTH OF LEGACY DRIVE TO NORTH OF SH 289 (PRESTON ROAD), 2.16 MILES
DNT: FROM SOUTH OF LEGACY DRIVE TO NORTH OF GAYLORD PARKWAY, 1.84 MILES



DESIGN SPEED

MAINLANES - 70 MPH (URBAN FREEWAY)
SLIP RAMP - 50 MPH (URBAN ARTERIAL)
DIRECT CONNECTORS - 45 MPH
FRONTAGE ROADS - 50 MPH
CROSS STREETS - 45 MPH

CSJ: 0364-04-047

HIGHWAY CLASSIFICATION

OTHER URBAN FREEWAY

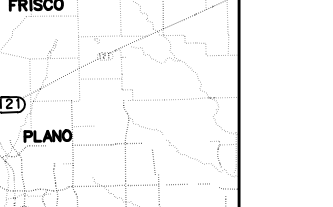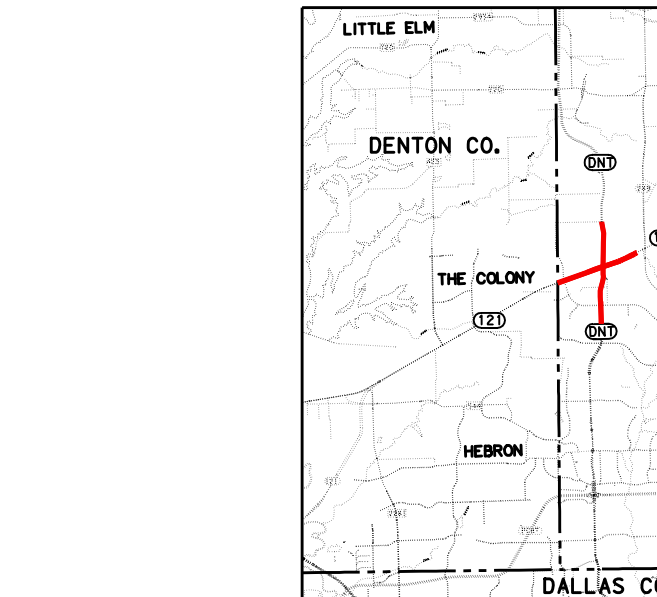

DATE APPROVED

DATE SUBMITTED

DATE REVISED

PREPARED BY HNTB
UNDER THE SUPERVISION OF:
CHRISTOPHER M. BERGERON, P.E.

NOT INTENDED FOR
CONSTRUCTION, BIDDING
OR PERMIT PURPOSES.

SERIAL NO. 72895
DATE:

TABLE OF CONTENTS

PLANPROFILE 1-4
PLAN 5
PROFILES 6-8
SIGNING SCHEMATIC 9-11

© 2008 by Texas Department of Transportation
all rights reserved

