

WILLIAM HALE, P.E. - DISTRICT ENGINEER

DESIGN SCHEMATIC

SH 121/DNT INTERCHANGE, COLLIN COUNTY

SH 121: FROM NORTH OF LEGACY DRIVE TO NORTH OF SH 289 (PRESTON ROAD), 2.16 MILES  
DNT: FROM SOUTH OF LEGACY DRIVE TO NORTH OF GAYLORD PARKWAY, 1.84 MILES


DESIGN SPEED

MAINLANES - 70 MPH (URBAN FREEWAY)  
SLIP RAMP - 50 MPH (URBAN ARTERIAL)  
DIRECT CONNECTORS - 45 MPH  
FRONTAGE ROADS - 50 MPH  
CROSS STREETS - 45 MPH

CSJ: 0364-04-047

HIGHWAY CLASSIFICATION

OTHER URBAN FREEWAY

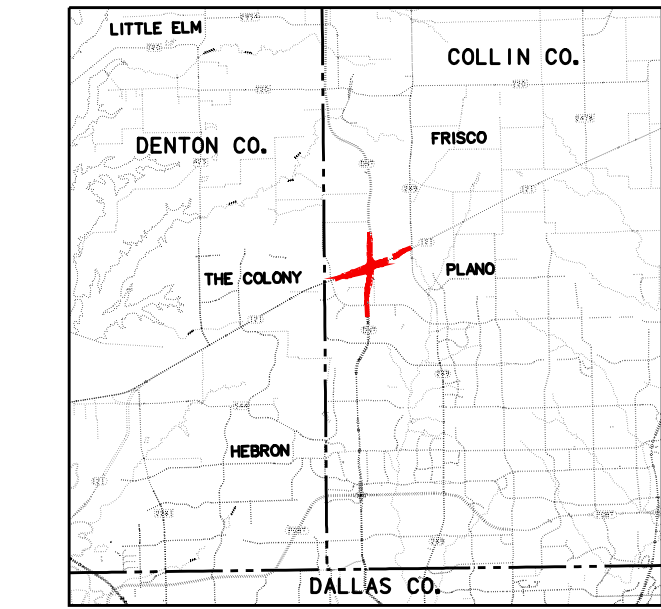

DATE APPROVED  
DATE SUBMITTED  
DATE REVISED

PREPARED BY HNTB  
UNDER THE SUPERVISION OF:  
CHRISTOPHER M. BERGERON, P.E.




SERIAL NO. 72895  
DATE:

TABLE OF CONTENTS:

| ROLL | DATE              |
|------|-------------------|
| 1-4  | PLAN/PROFILE      |
| 5    | PLAN              |
| 6-8  | PROFILES          |
| 9-11 | SIGNING SCHEMATIC |

NOT INTENDED FOR  
CONSTRUCTION, BIDDING  
OR PERMIT PURPOSES.

© 2008 by Texas Department of Transportation:  
all rights reserved.

  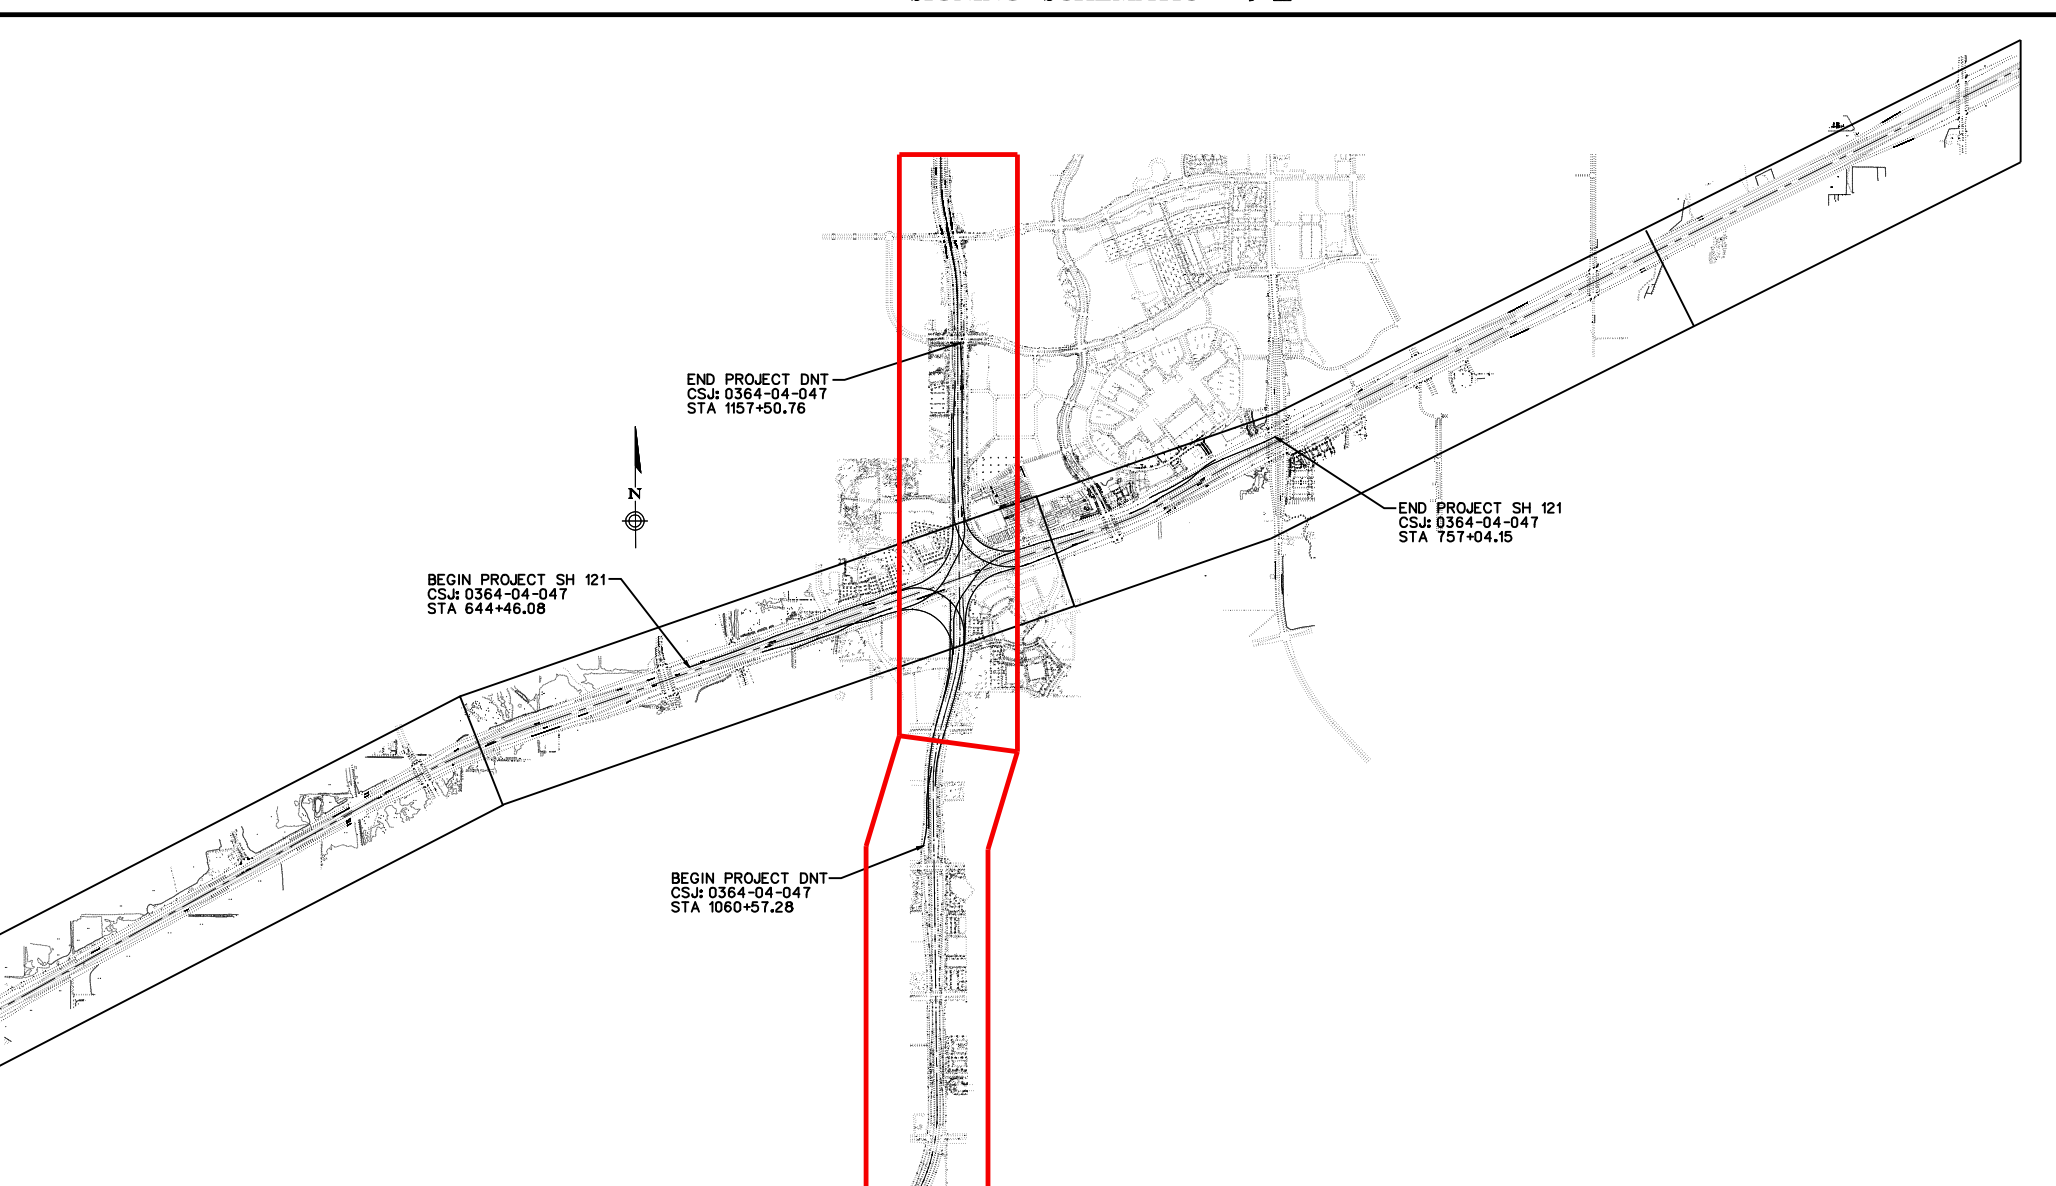

WILLIAM HALE, P.E. - DISTRICT ENGINEER

DESIGN SCHEMATIC

SH 121/DNT INTERCHANGE, COLLIN COUNTY

SH 121: FROM NORTH OF LEGACY DRIVE TO NORTH OF SH 289 (PRESTON ROAD), 2.16 MILES  
DNT: FROM SOUTH OF LEGACY DRIVE TO NORTH OF GAYLORD PARKWAY, 1.84 MILES


DESIGN SPEED

MAINLANES - 70 MPH (URBAN FREEWAY)  
SLIP RAMP - 50 MPH (URBAN ARTERIAL)  
DIRECT CONNECTORS - 45 MPH  
FRONTAGE ROADS - 50 MPH  
CROSS STREETS - 45 MPH

CSJ: 0364-04-047

HIGHWAY CLASSIFICATION

OTHER URBAN FREEWAY

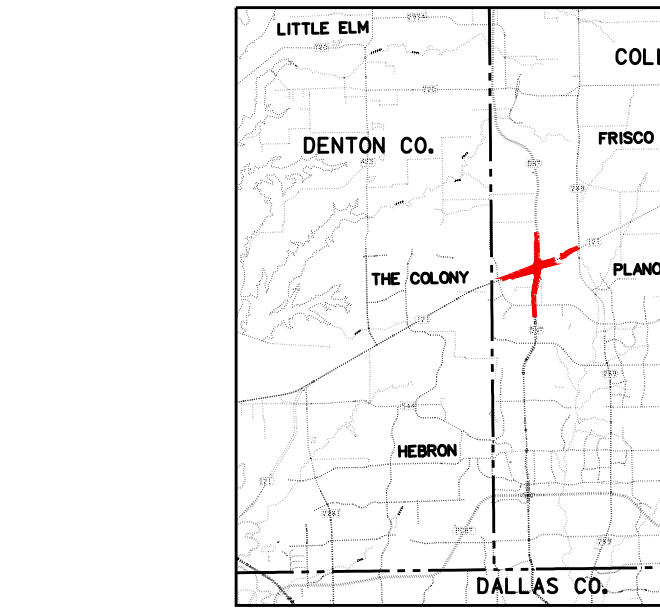

DATE APPROVED  
DATE SUBMITTED  
DATE REVISED

PREPARED BY HNTB  
UNDER THE SUPERVISION OF:  
CHRISTOPHER M. BERGERON, P.E.

SERIAL NO. 72895  
DATE:

TABLE OF CONTENTS:

| ROLL | DATE              |
|------|-------------------|
| 1-4  | PLAN/PROFILE      |
| 5    | PLAN              |
| 6-8  | PROFILES          |
| 9-11 | SIGNING SCHEMATIC |

NOT INTENDED FOR  
CONSTRUCTION, BIDDING  
OR PERMIT PURPOSES.

© 2008 by Texas Department of Transportation:  
all rights reserved.

