




**PROPOSED FM 1171 TYPICAL SECTION
CENTRE ST TO HARMONSON RD**

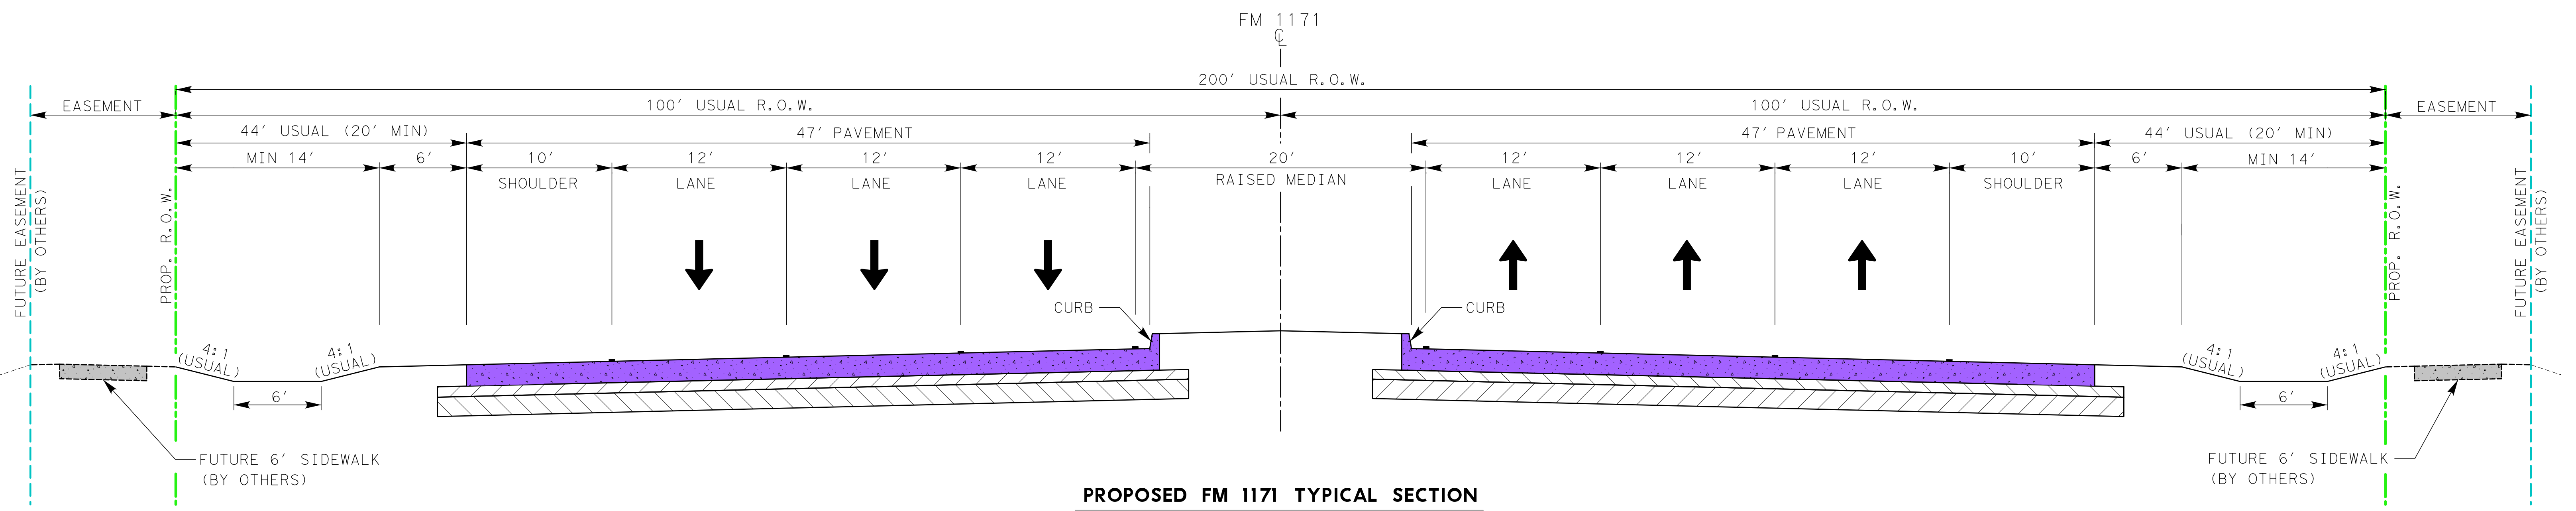


**PROPOSED FM 1171 TYPICAL SECTION
HARMONSON RD TO IH 35W**

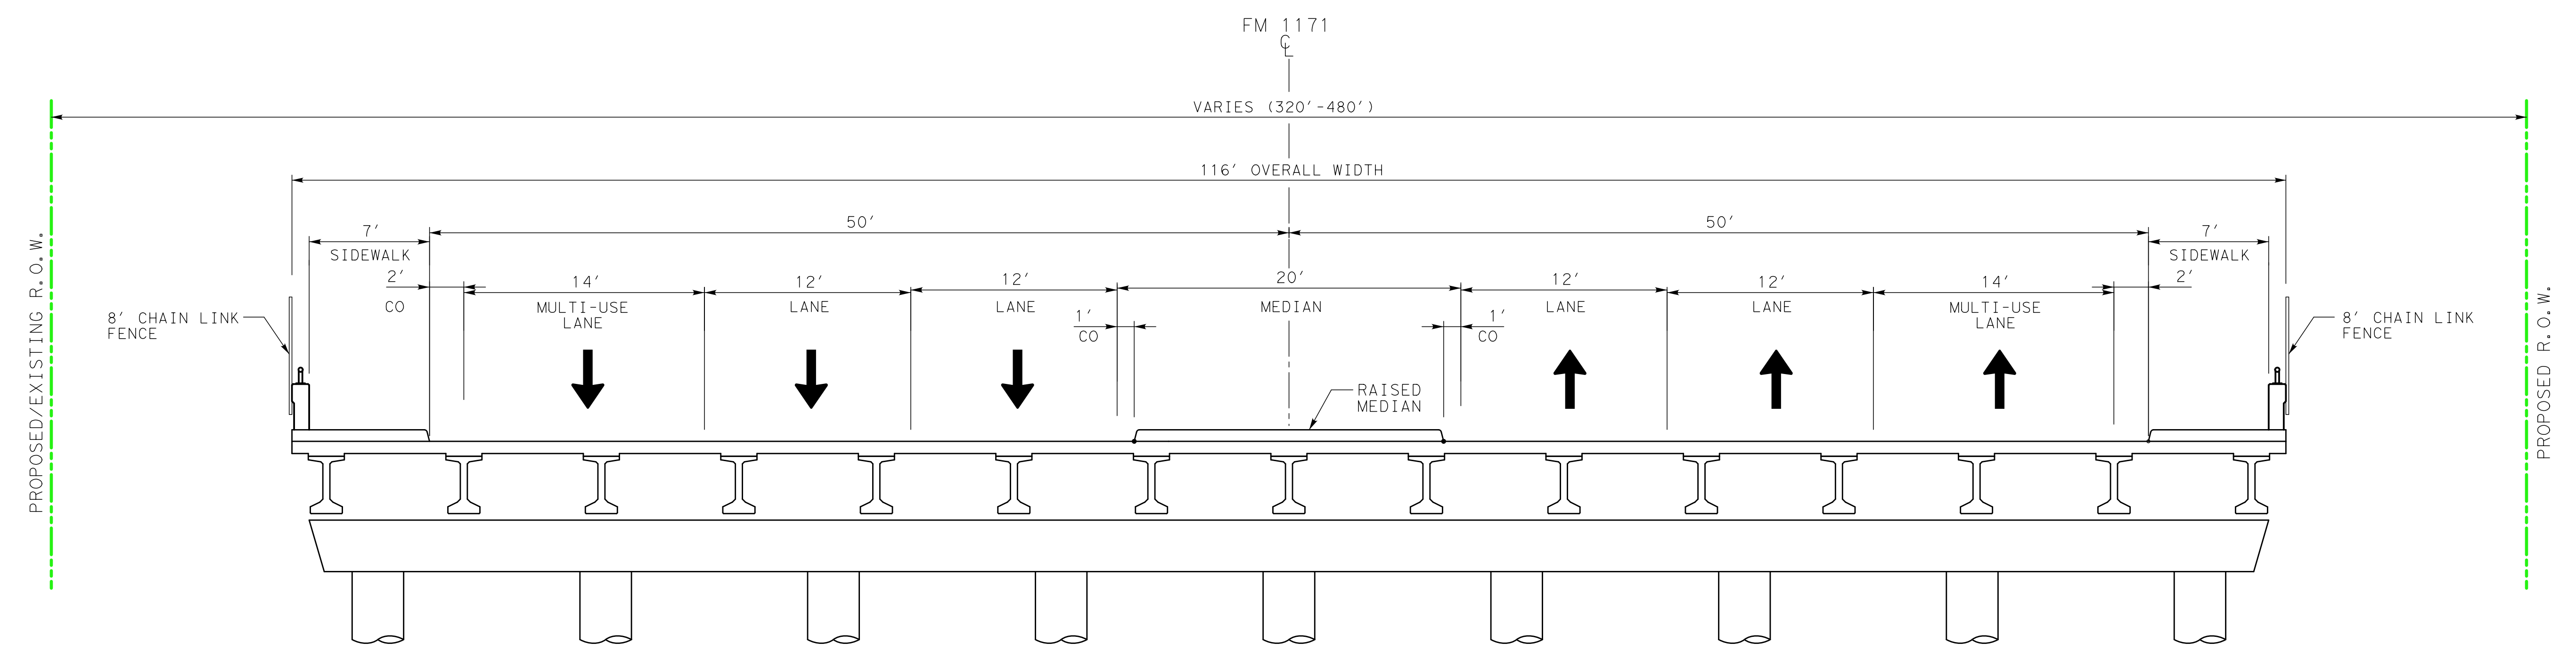

**PROPOSED FM 1171 BRIDGE SECTION
OVER FM 156, B.N.S.F RAILROAD, GE TEST TRACK & CEMETERY RD.**

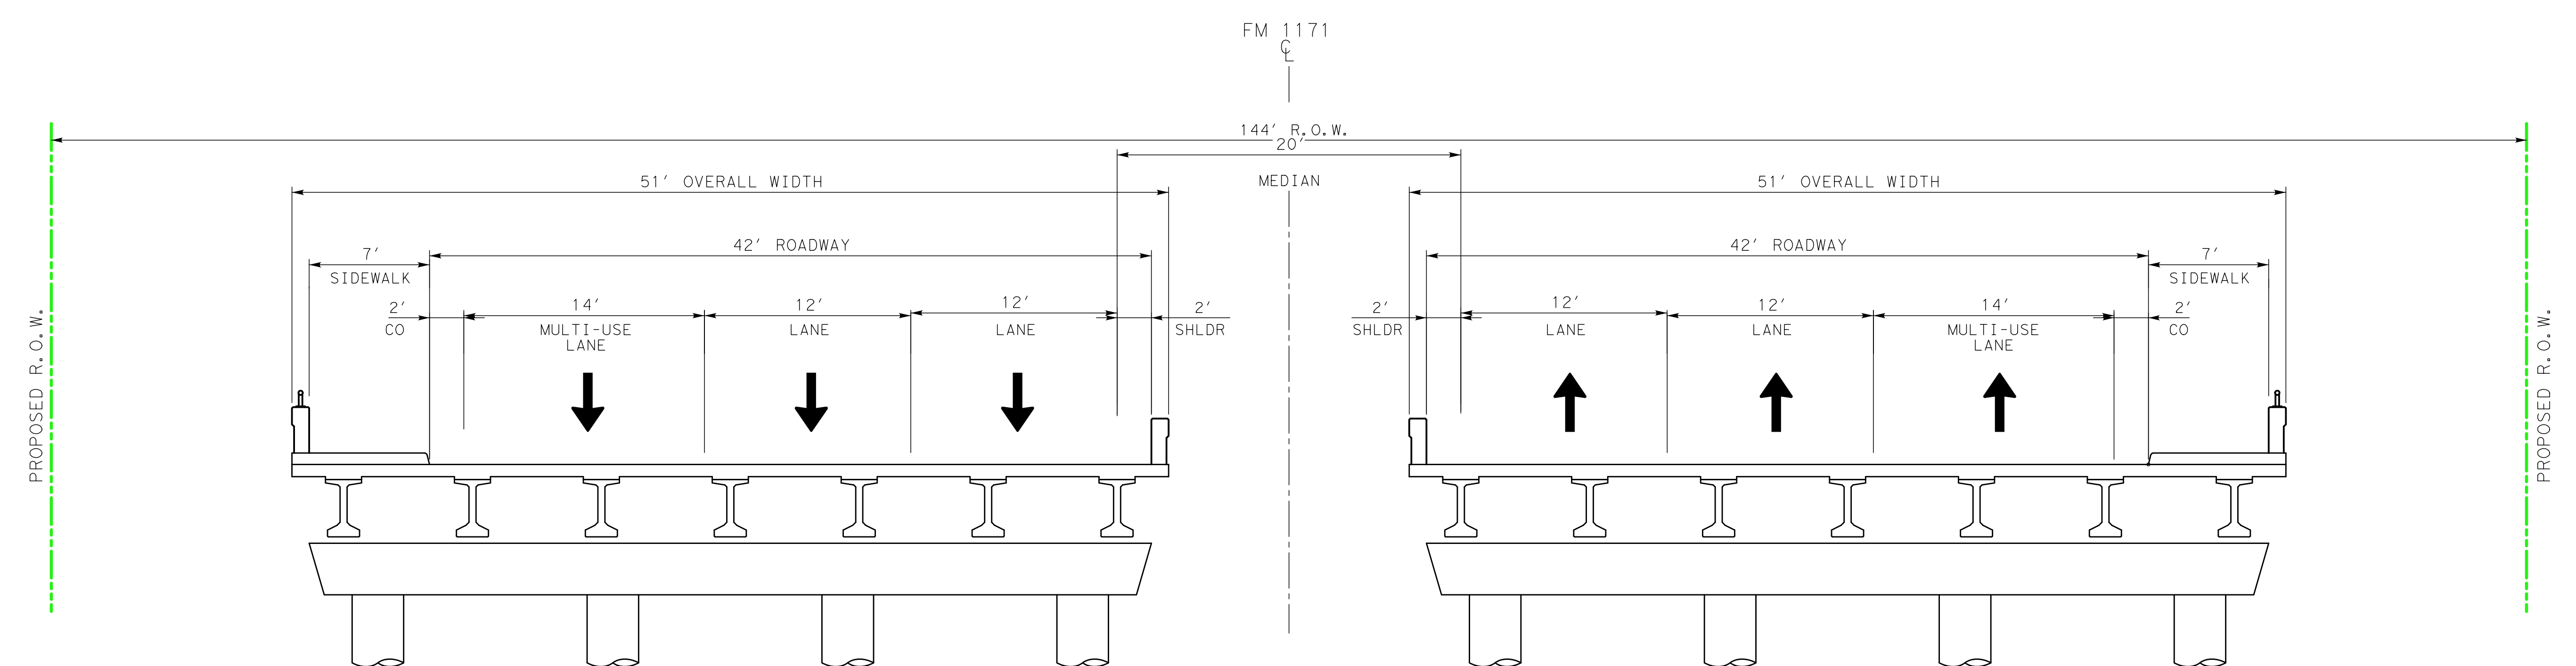

**PROPOSED FM 1171 BRIDGE SECTION
OVER DENTON CREEK**

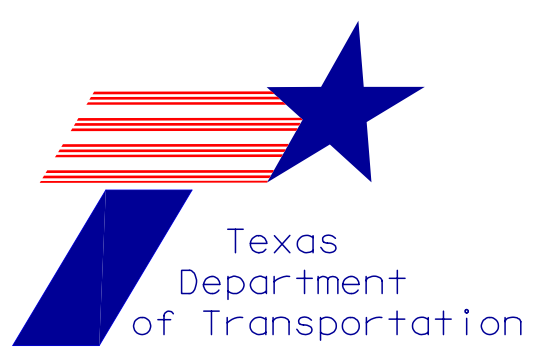

**FM 1171 PROJECT
TYPICAL SECTION**

CSJ: 1311-01-055