
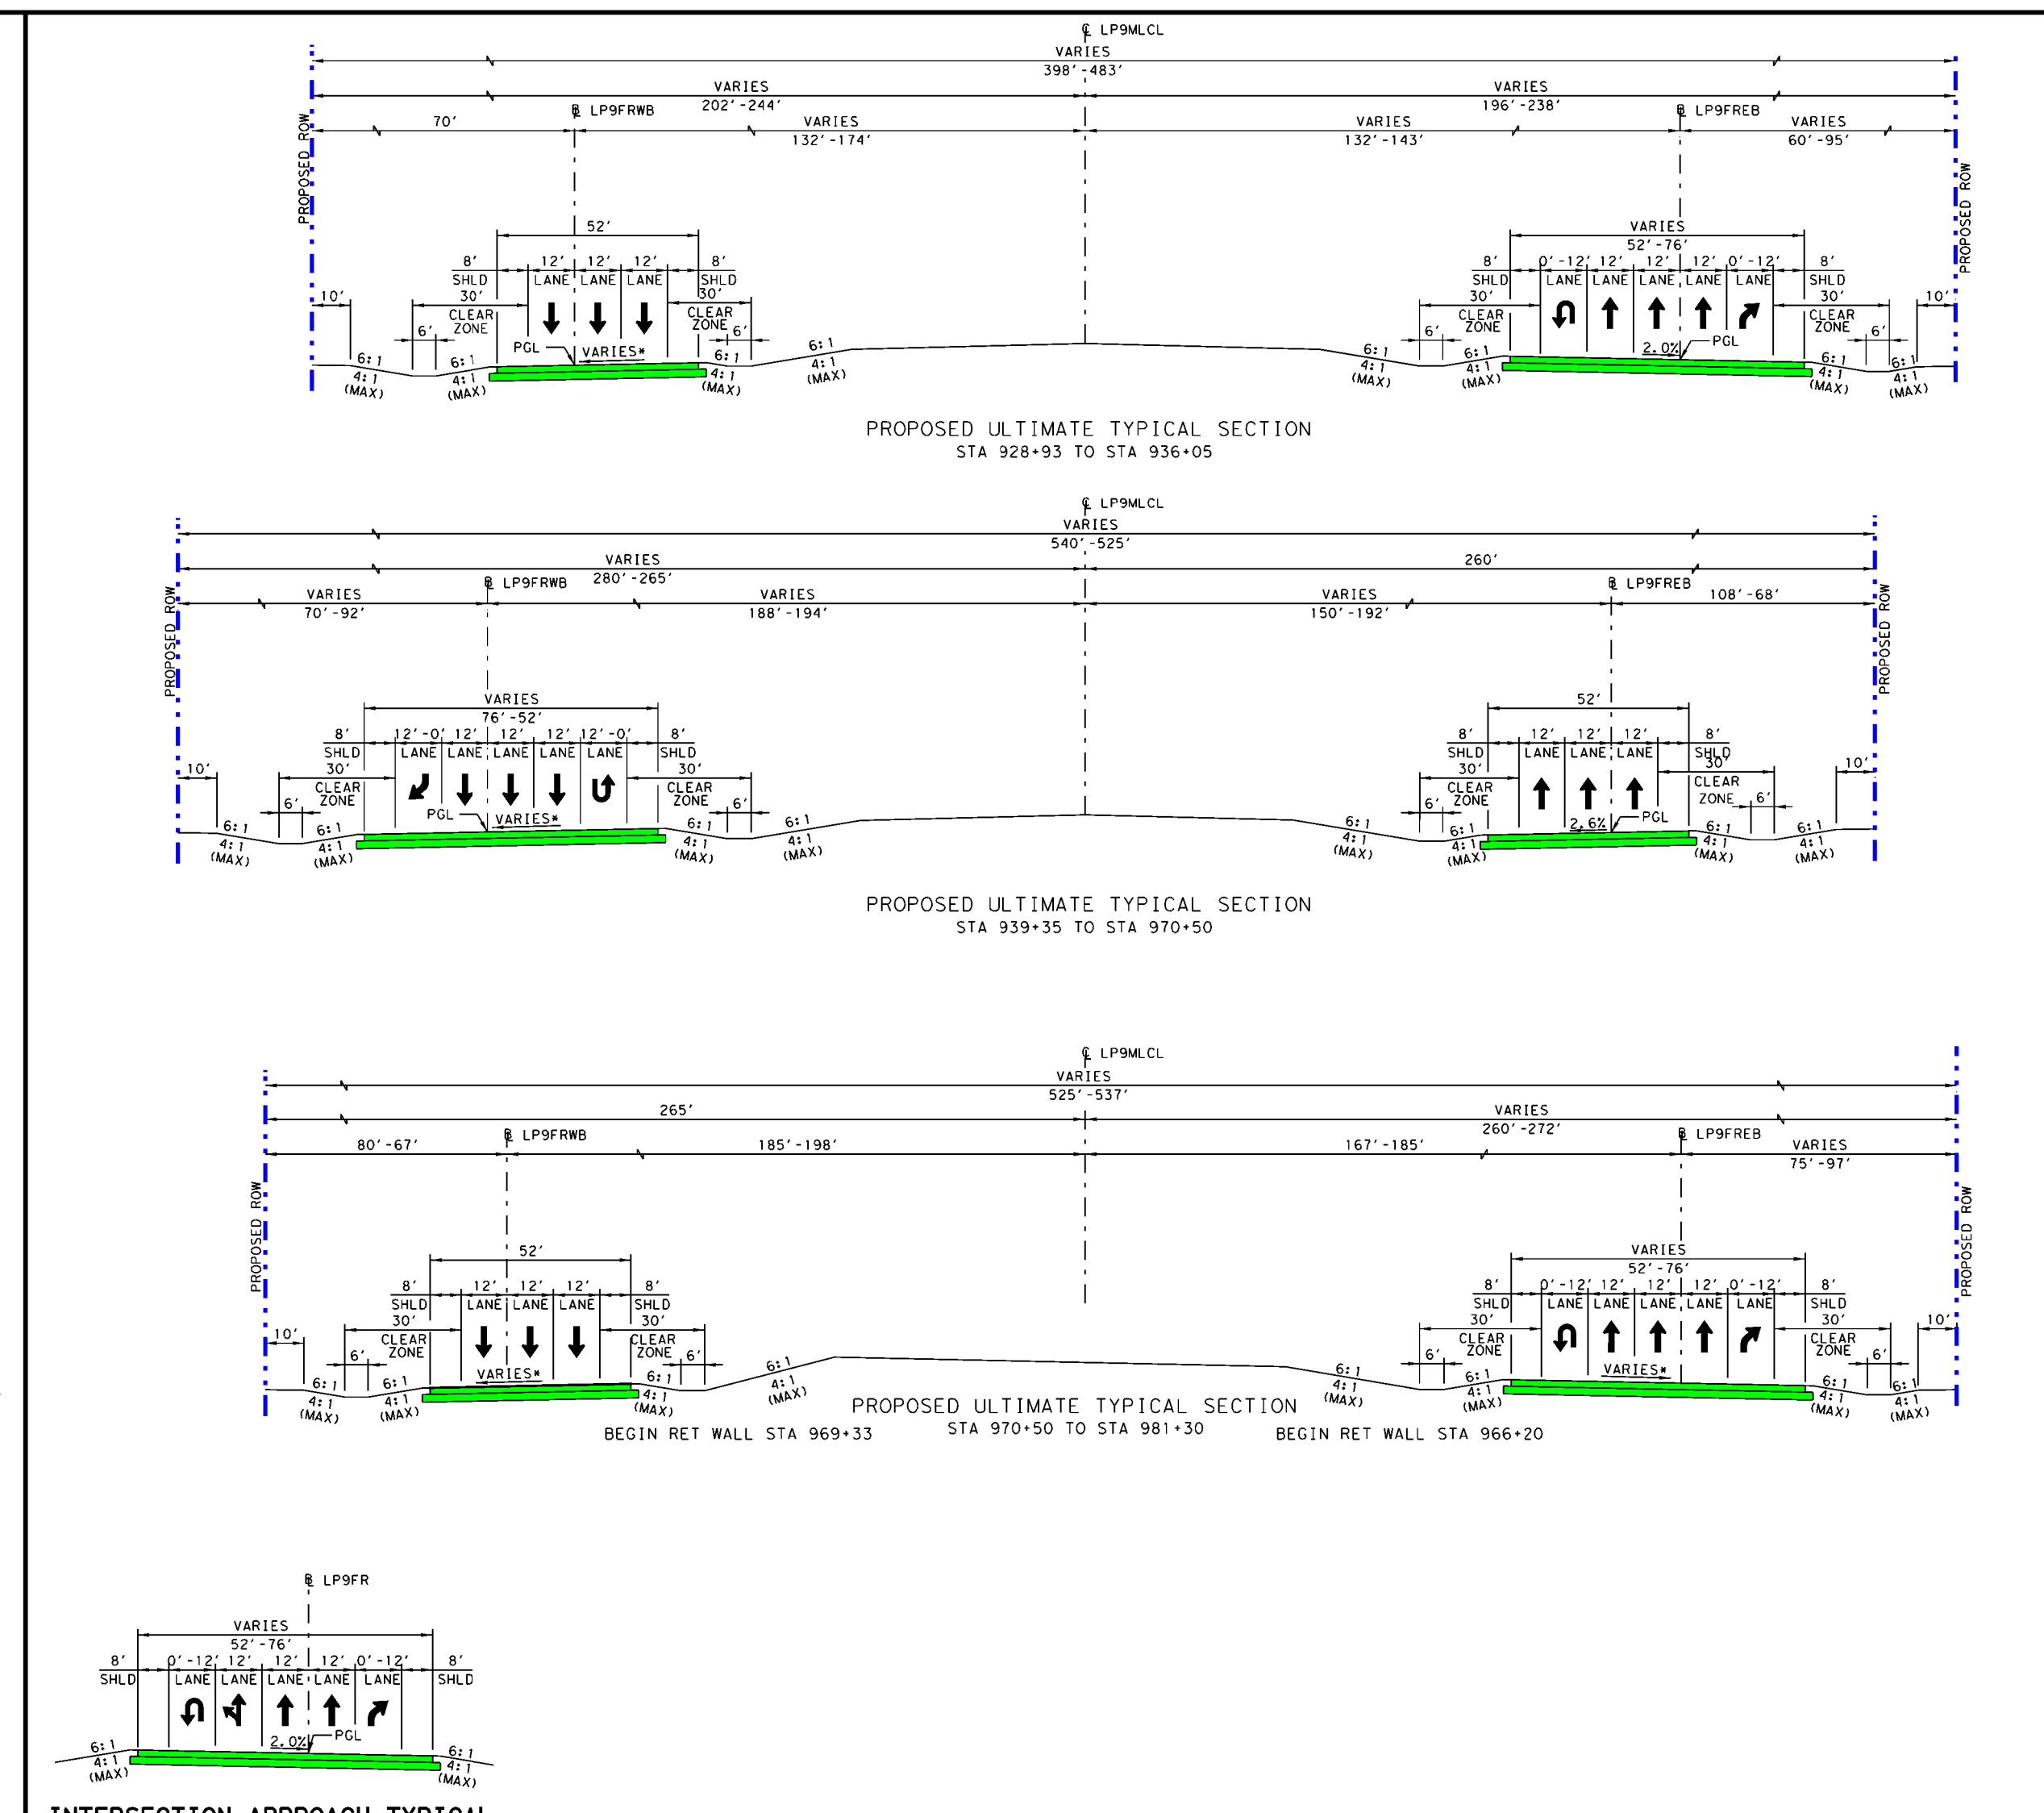
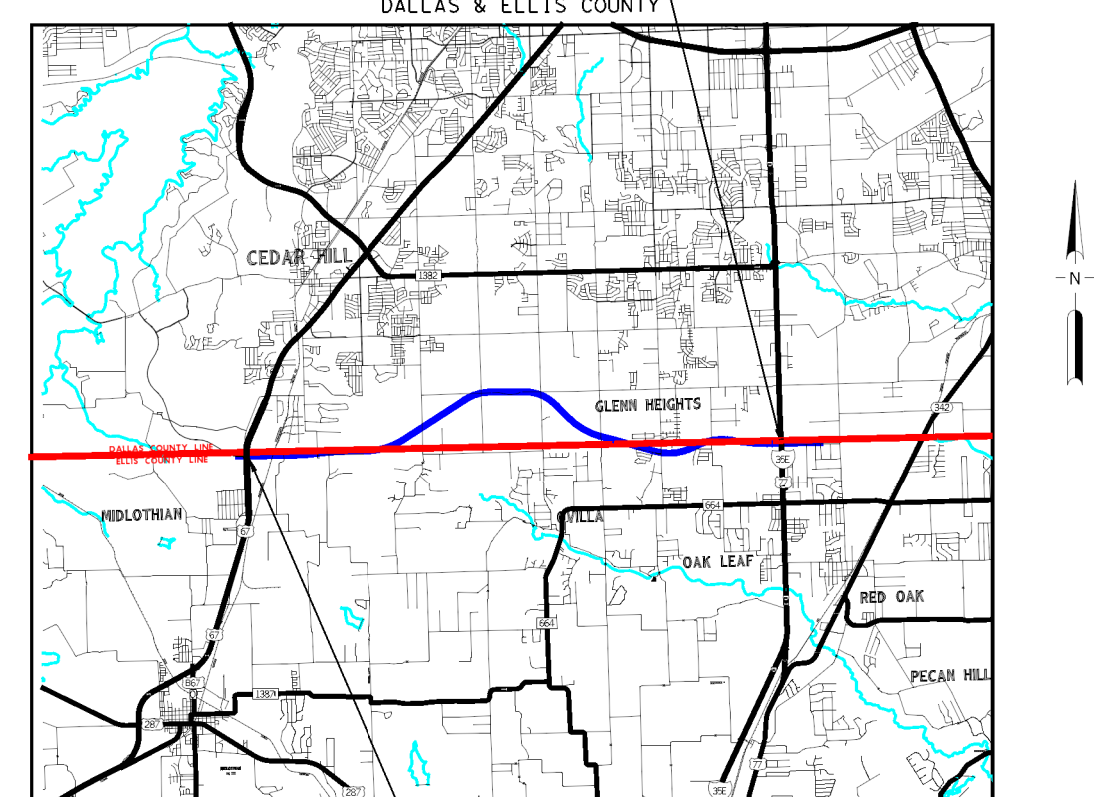


DALLAS DISTRICT
 MOHAMED K. BUR, P.E., DISTRICT ENGINEER
DESIGN SCHEMATIC
LOOP 9 SEGMENT A, ETC
DALLAS & ELLIS COUNTIES
 CSJ # 2964-10-006: LOOP 9 FROM US67 TO IH35E
 Project Length = 9.4 Miles

DESIGN SPEEDS
 DESIGN SPEEDS AND FUNCTIONAL CLASSIFICATIONS:
 MAINLINES (RURAL FREEWAY) - 70 MPH
 RAMP AND TRANSITIONS (RURAL FREEWAY) - 45 MPH
 DIRECT CONNECTOR (RURAL FREEWAY) - 45 MPH
 FRONTAGE ROADS (URBAN COLLECTOR) - 40 MPH
 CROSS STREETS (URBAN COLLECTOR) - 40 MPH
 U-TURNS (URBAN COLLECTOR) - 15 MPH

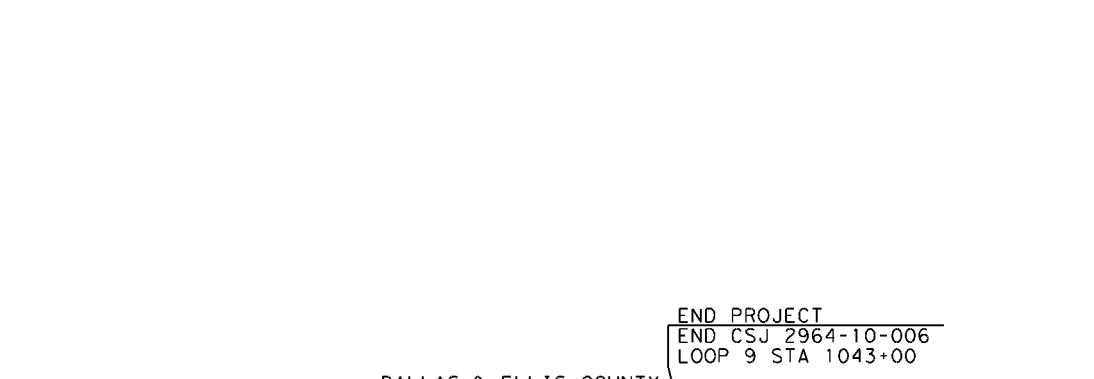


INTERSECTION APPROACH TYPICAL

ELLIS COUNTY		ELLIS COUNTY		ELLIS COUNTY	
PARCEL	OWNER	PARCEL	OWNER	PARCEL	OWNER
2148	RUIZ TAPIA ANAOLFO & GAMBOLA ROSA N	2954	FALTE VICTORIA A	3434	VIKIN LADD
2170	PICKLES DOG E	2955	MOBLEY GENE M & WARE	3435	VIKIN LADD
2188	RUBIO TFFANY L	2956	MOBLEY GENE M & WARE	3436	VIKIN LADD
2190	WILSON ARNOLD	2957	WYCHERLY ELIZABETH C	3437	VIKIN LADD
2200	KLOCK CHRISTOPHER D	2958	LYONS CHRIS & CAROL	3438	BECCERA VICTOR

ROLL INDEX


ROLL 1: LOOP 9 MAINLINES (ALTERNATIVE 3B) STA 929+00 TO STA 979+00
 ROLL 2: LOOP 9 MAINLINES (ALTERNATIVE 3B) STA 979+00 TO STA 1029+00
 ROLL 3: LOOP 9 MAINLINES (ALTERNATIVE 3B) STA 1029+00 TO END PROJECT

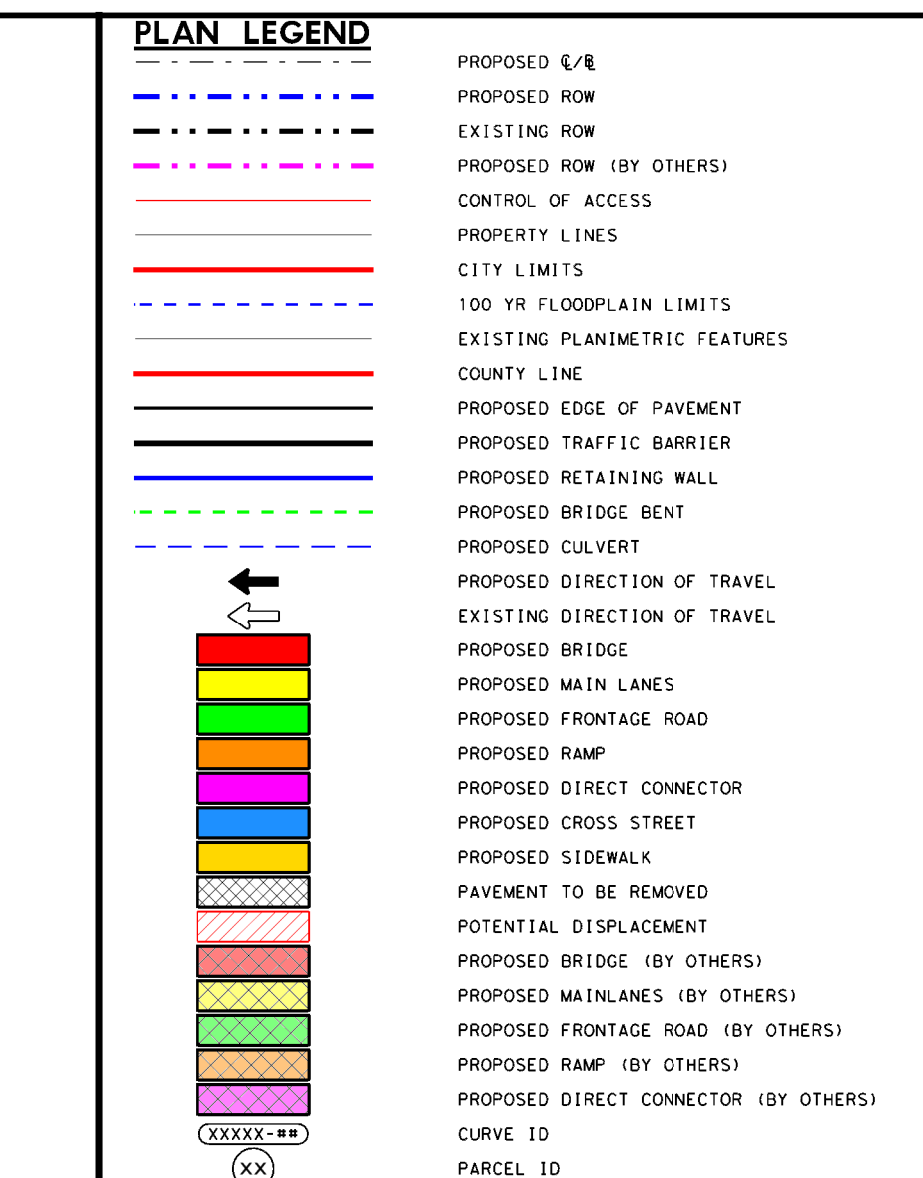

GENERAL NOTES:
 1. EXISTING FEATURES WERE NOT FIELD SURVEYED. SCHEMATICS ARE BASED ON AERIAL SURVEYS DATED DECEMBER 2013 AND RECORD PLANS.
 2. SUPERELEVATION AXIS OF ROTATION IS ABOUT THE PCL.
 3. DIMENSIONS ARE TO THE EDGE OF PAVEMENT OR MINIMAL FACE OF CURB, RAIL, BARRIER, OR WALL (UNLESS NOTED OTHERWISE). REFER TO TYPICAL SECTIONS FOR BARRIER TYPES AND LIMITS.
 4. APPROXIMATE 100 YEAR FLOODPLAIN LIMITS ARE BASED UPON FEMA FLOOD INSURANCE RATE MAPS XXXX, XXXX, XXXX.
 5. OWNERSHIP INFORMATION SHOWN ON SCHEMATIC OBTAINED FROM RECORD DOCUMENTS AND ARE SHOWN FOR INFORMATIONAL PURPOSES ONLY. LATEST DATA AVAILABLE AS OF XXXX XXXX.
 6. EXISTING CURVE LOCATIONS, SIZE, AND ELEVATIONS OBTAINED FROM RECORD DOCUMENTS AND ARE SHOWN FOR INFORMATIONAL PURPOSES ONLY. LATEST DATA AVAILABLE AS OF XXXX XXXX.
 7. EXISTING DRIVEWAYS WILL REMAIN UNLESS IT IS DETERMINED IN COORDINATION WITH THE LOCAL GOVERNMENT THAT THE DRIVEWAY IS A SAFETY ISSUE AND/OR IS LOCATED WITHIN ACCESS DELIMITS.
 8. BUILDINGS ARE SHOWN AS POTENTIAL DISPLACEMENT IF THE PROPOSED ROAD PHYSICALLY INTERSECTS THE EXISTING BUILDING STRUCTURE.
 9. CURBS ARE TYPE II (8") UNLESS NOTED OTHERWISE.
 10. CONVENTIONAL ROADWAY SIGNAGE (SMALL SIGNS) ARE NOT SHOWN AND WILL BE DEVELOPED DURING THE PHASE PHASE OF THE PROJECT.
 11. WHERE CONTROL OF ACCESS IS NOT SHOWN AT THE RAMP LOCATIONS, CONTROL OF ACCESS WILL BE REVIEWED AND DETERMINED AT THE DISCRETION OF THE AREA OFFICE THROUGH THE DRIVEWAY PERMIT PROCESS.
 12. EXISTING PAVEMENT/BRIDGES LOCATED WITHIN LIMITS OF PROPOSED RECONSTRUCTION WILL BE REMOVED UNLESS NOTED OTHERWISE.
 13. ALL CROSS STREETS CORNER RADII ARE 25 FT MINIMUM UNLESS NOTED OTHERWISE.
 14. ALL DRIVEWAYS CORNER RADII ARE 25 FT MINIMUM UNLESS NOTED OTHERWISE.
 15. ALL MAINLINE MEDIAN CONCRETE TRAFFIC BARRIERS SHALL BE SINGLE SLOPE CONCRETE BARRIER (SSCB) UNLESS NOTED OTHERWISE.

ROLL INDEX

ROLL 1: LOOP 9 MAINLINES (ALTERNATIVE 3B) STA 929+00 TO STA 979+00
 ROLL

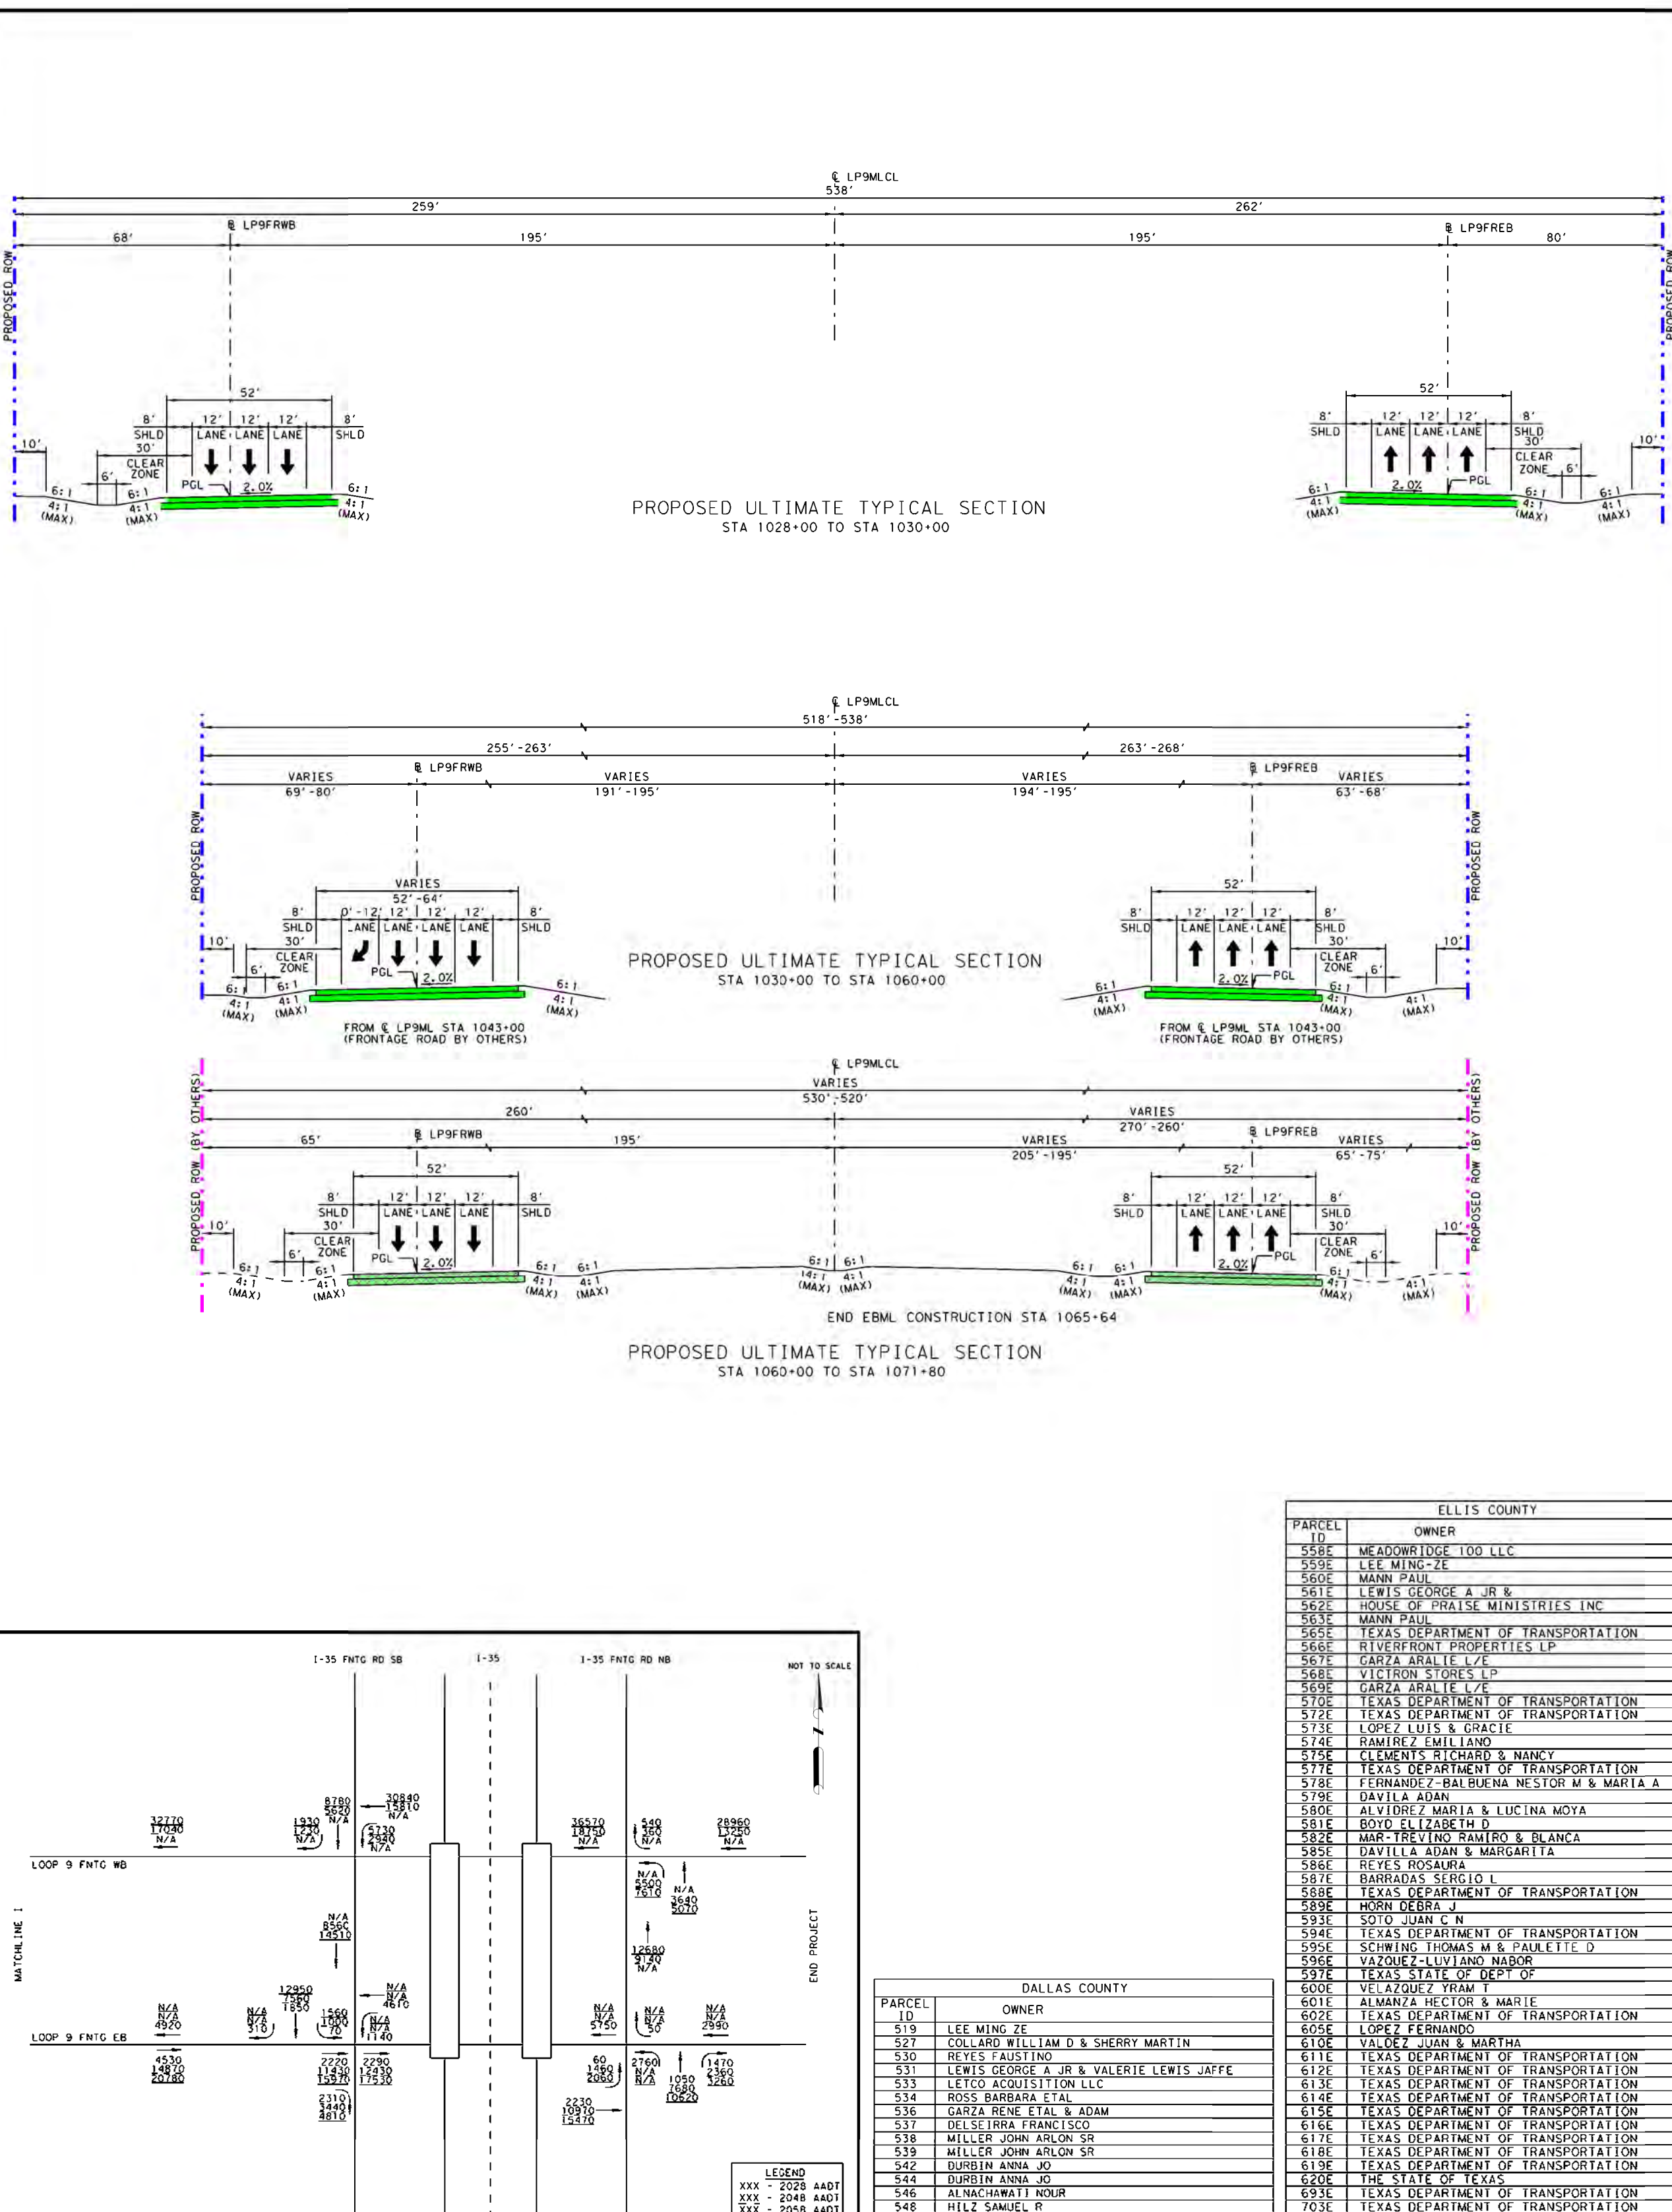

PLAN LEGEND

- PROPOSED C/E
- EXISTING ROW
- PROPOSED ROW (BY OTHERS)
- CONTROL OF ACCESS
- PROPERTY LINES
- CITY LIMITS
- 100 YR FLOODPLAIN LIMITS
- EXISTING PLANIMETRIC FEATURES
- COUNTY LINE
- PROPOSED EDGE OF PAVEMENT
- PROPOSED TRAFFIC BARRIER
- PROPOSED RETAINING WALL
- PROPOSED BRIDGE BENT
- PROPOSED CULVERT
- PROPOSED DIRECTION OF TRAVEL
- EXISTING DIRECTION OF TRAVEL
- PROPOSED BRIDGE
- PROPOSED MAIN LINES
- PROPOSED FRONTAGE ROAD
- PROPOSED RAMP
- PROPOSED DIRECT CONNECTOR
- PROPOSED CROSS STREET
- PROPOSED SIGNAL
- PAVEMENT TO BE REMOVED
- POTENTIAL DISPLACEMENT
- PROPOSED BRIDGE (BY OTHERS)
- PROPOSED MAINLINES (BY OTHERS)
- PROPOSED FRONTAGE ROAD (BY OTHERS)
- PROPOSED RAMP (BY OTHERS)
- PROPOSED DIRECT CONNECTOR (BY OTHERS)
- CURVE ID
- PARCEL ID

GENERAL NOTES:

- EXISTING FEATURES WERE NOT FIELD SURVEYED. SCHEMATICS ARE BASED ON AERIAL SURVEYS DATED IN DECEMBER 2011 AND RECORD PLANS.
- SUPRELEVATION AXIS OF ROTATION IS ABOUT THE P.O.L.
- DIMENSIONS ARE TO THE EDGE OF PAVEMENT OR MINIMAL FACE OF CURB, RAIL, BARRIER, OR WALL (UNLESS NOTED OTHERWISE). REFER TO TYPICAL SECTIONS FOR BARRIER TYPES AND LIMITS.
- APPROXIMATE 100 YEAR FLOODPLAIN LIMITS ARE BASED UPON FEMA FLOOD INSURANCE RATE MAPS XXXX, XXXX, XXXX.
- OWNSHIP INFORMATION SHOWN ON SCHEMATIC OBTAINED FROM DALLAS, XXXX, COUNTY APPRAISAL DISTRICTS (LATEST DATA AVAILABLE AS OF XXXX XXXX).
- EXISTING CULVERT LOCATIONS, SIZE, AND ELEVATIONS OBTAINED FROM RECORD DOCUMENTS AND ARE SHOWN FOR INFORMATIONAL PURPOSES ONLY.
- EXISTING DRIVEWAYS WILL REMAIN UNLESS IT IS DETERMINED IN COORDINATION WITH THE LOCAL GOVERNMENT THAT THE DRIVEWAY IS A SAFETY ISSUE AND/OR IS LOCATED WITHIN ACCESS DENIAL LIMITS.
- BUILDINGS ARE SHOWN AS POTENTIAL DISPLACEMENT IF THE PROPOSED ROW PHYSICALLY INTERSECTS THE EXISTING BUILDING STRUCTURE.
- CURBS ARE TYPE 11 (18") UNLESS NOTED OTHERWISE.
- CONVENTIONAL ROADWAY SIGNAGE (SMALL SIGNS) ARE NOT SHOWN AND WILL BE DEVELOPED DURING THE PHASE PHASE OF THE PROJECT.
- WHERE CONTROL OF ACCESS IS NOT SHOWN AT THE RAMP LOCATIONS, CONTROL OF ACCESS WILL BE REVIEWED AND IDENTIFIED AT THE DISCRETION OF THE AREA OFFICE THROUGH THE DRIVEWAY PERMIT PROCESS.
- EXISTING PAVEMENT BRIDGES LOCATED WITHIN LIMITS OF PROPOSED RECONSTRUCTION WILL BE REMOVED UNLESS NOTED OTHERWISE.
- ALL CROSS STREETS CORNER RADII ARE 50 FT MINIMUM UNLESS NOTED OTHERWISE.
- ALL DRIVEWAYS CORNER RADII ARE 25 FT MINIMUM UNLESS NOTED OTHERWISE.
- ALL MAINLINE MEDIAN CONCRETE TRAFFIC BARRIERS SHALL BE SINGLE SLOPE CONCRETE BARRIER (SSCB) UNLESS NOTED OTHERWISE.

ROLL INDEX

ROLL 1: LOOP 9 MAINLINES (ALTERNATIVE 3B) STA 979+00 TO STA 979+00
 ROLL 2: LOOP 9 MAINLINES (ALTERNATIVE 3B) STA 979+00 TO STA 1028+00
 ROLL 3: LOOP 9 MAINLINES (ALTERNATIVE 3B) STA 1028+00 TO END PROJECT

ELLIS COUNTY

PARCEL	OWNER
DALLAS COUNTY

PARCEL	OWNER
519	LEE MING ZE
