



# PROPOSED SH 190 TYPICAL SECTIONS

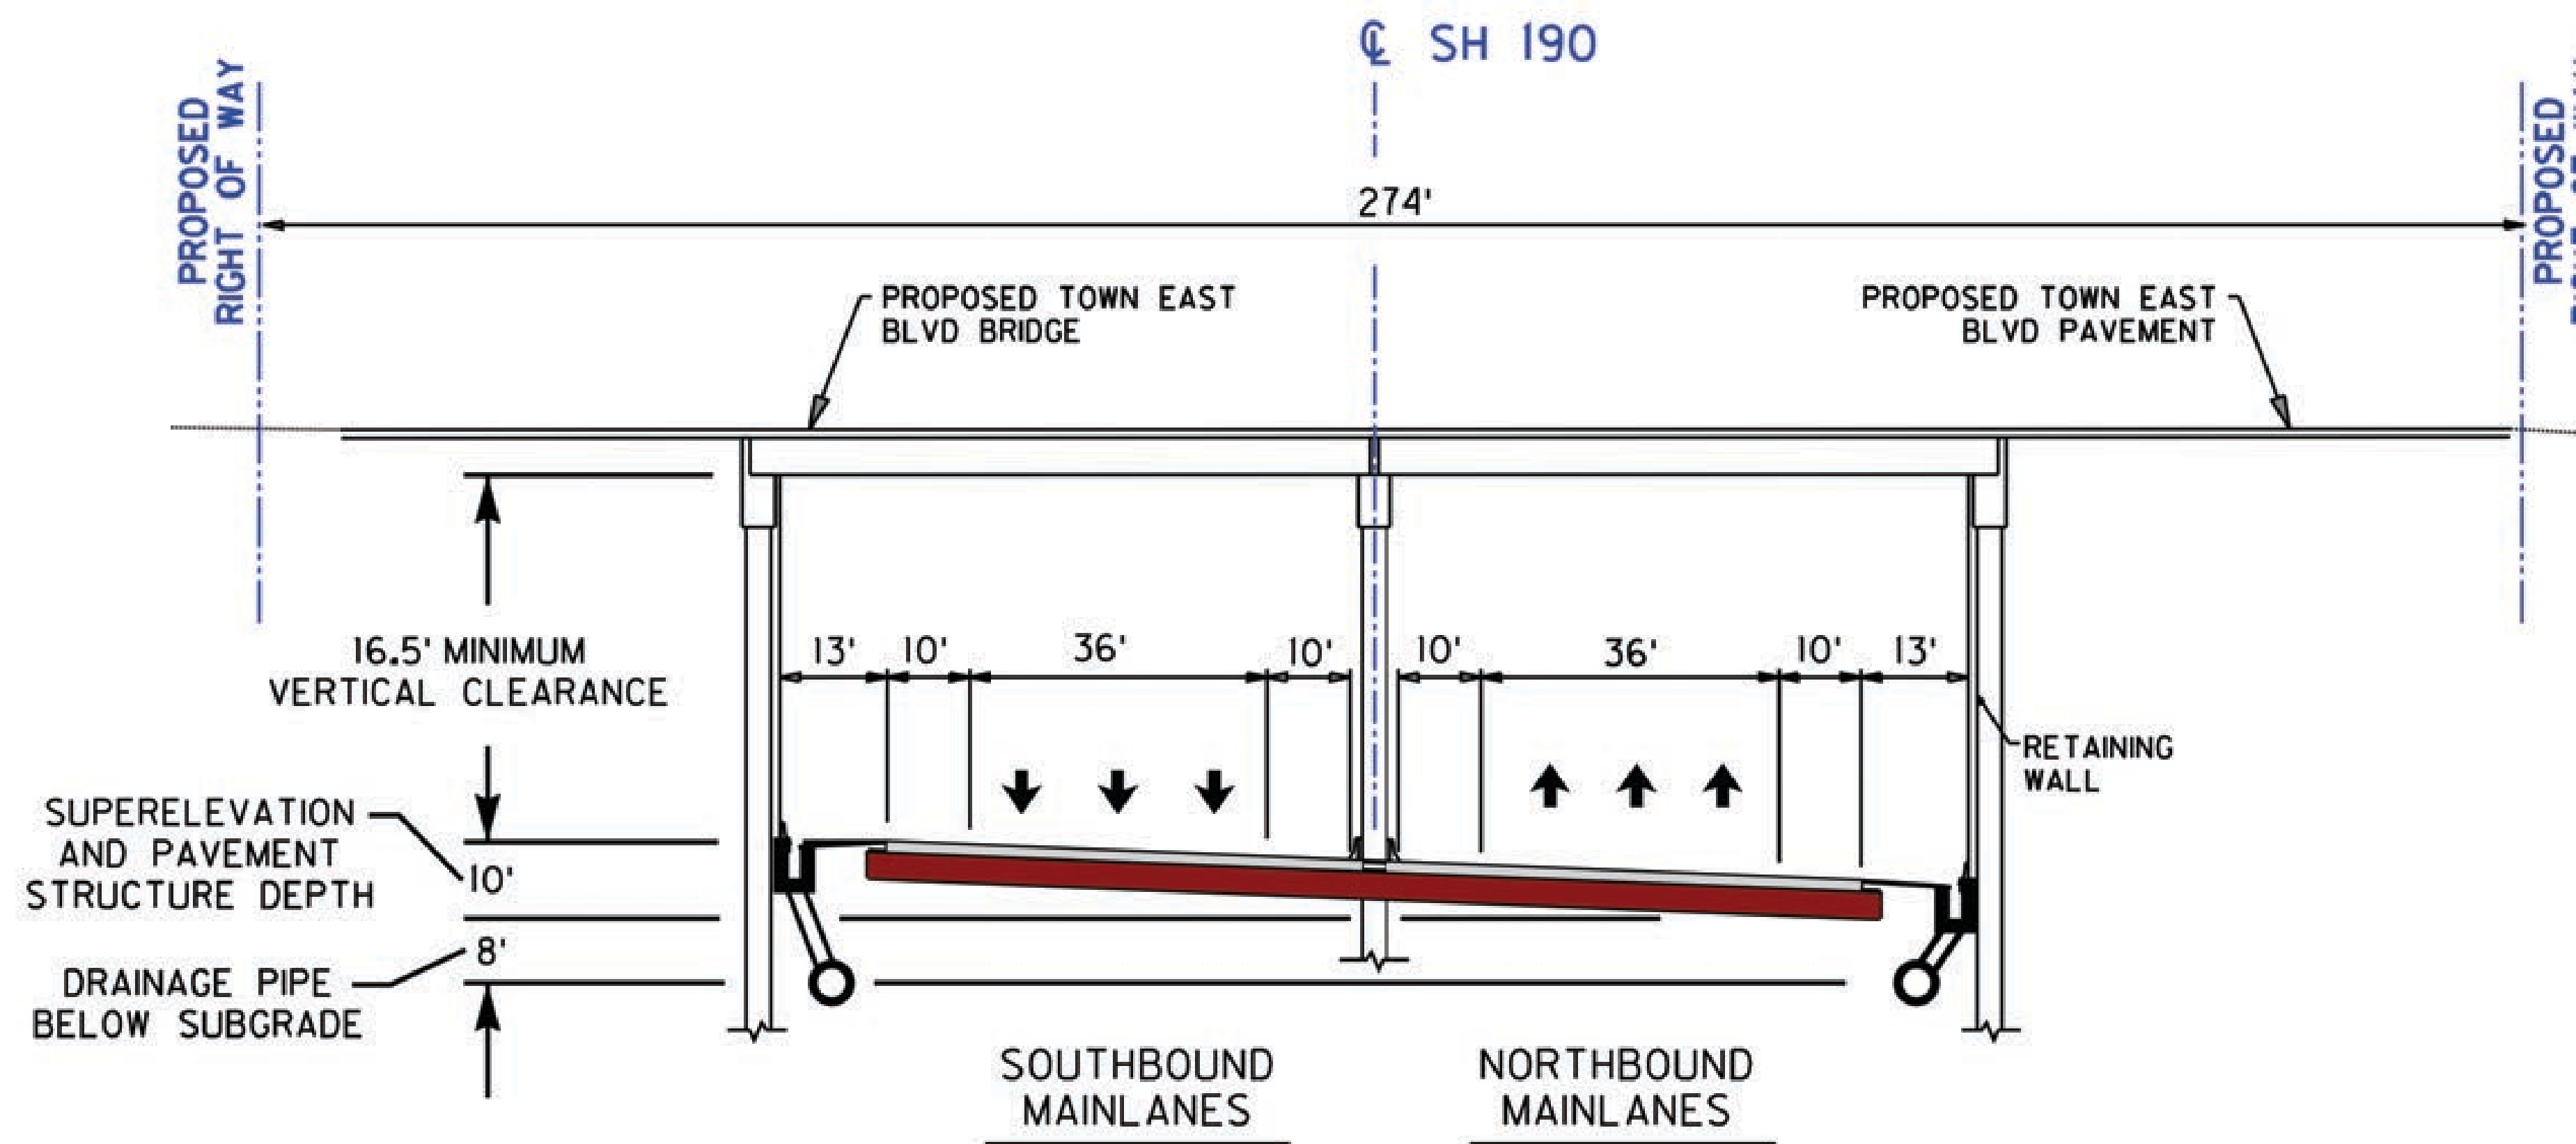

## TYPICAL SECTION - DEPRESSED ROADWAY (SUNNYVALE NORTH 2 ALIGNMENT)

LIMITING FACTORS SUCH AS THE TERRAIN, FLOODPLAIN, GEOLOGY, ETC. CONSTRAIN THE POTENTIAL TO DEPRESS A ROADWAY FACILITY. THE SUNNYVALE NORTH 2 ALIGNMENT MAY HAVE SEGMENTS THAT CAN POTENTIALLY BE DEPRESSED.

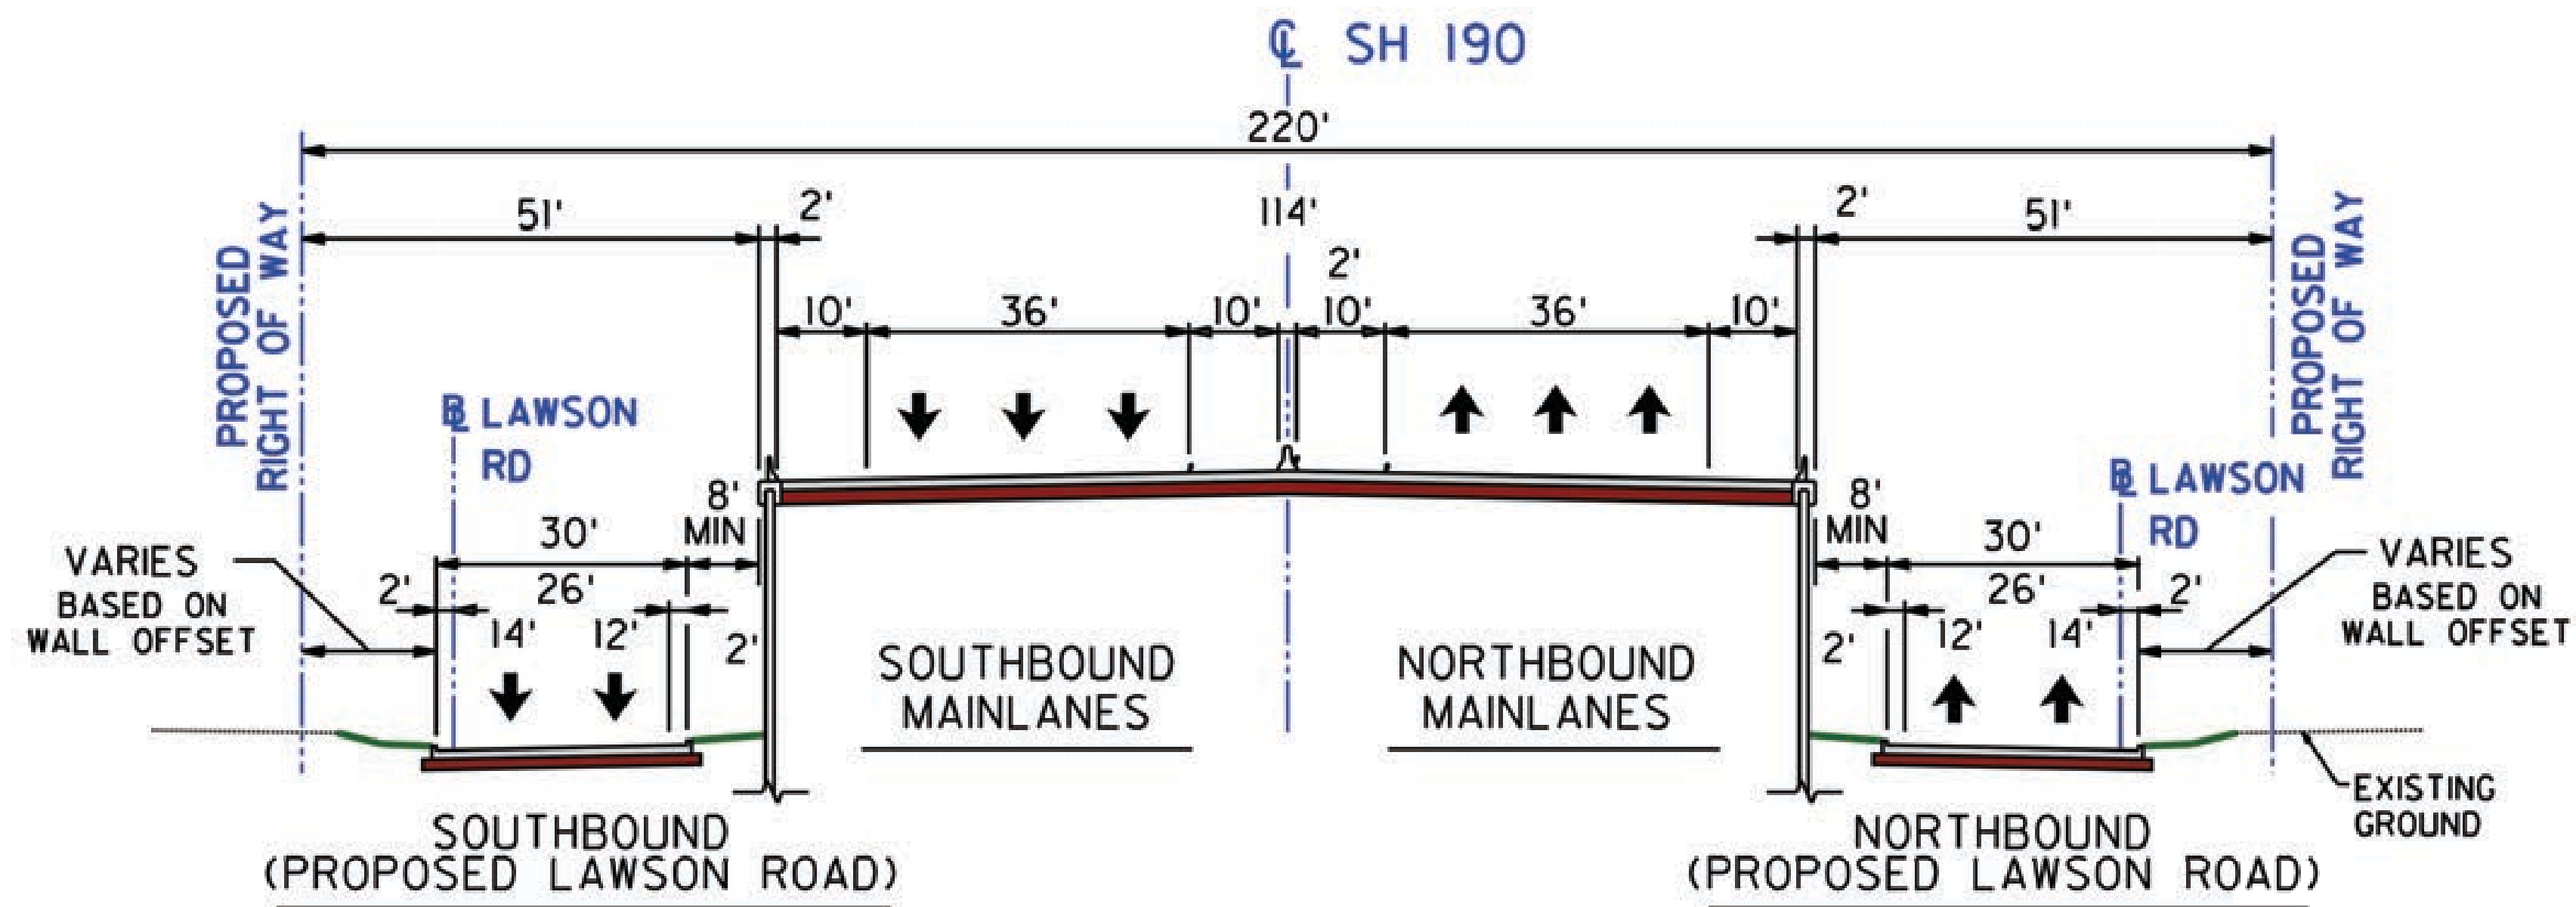

## TYPICAL SECTION ALONG LAWSON ROAD (MESQUITE)