

Texas Department of Transportation

Jay Nelson, P.E.
Dallas District Engineer




Design Schematic

I.H. 635
Dallas County
Control: 2374-02-098
Project Limits: From: South of I.H. 30
To: U.S. 80

Functional Classification: Interstate
Design Speed: Mainlanes: 100 kph
Ramps: 60 kph
ADT: See Sheet 6


Scale: Horizontal: 2000:1
Vertical: 200:1

January 2001

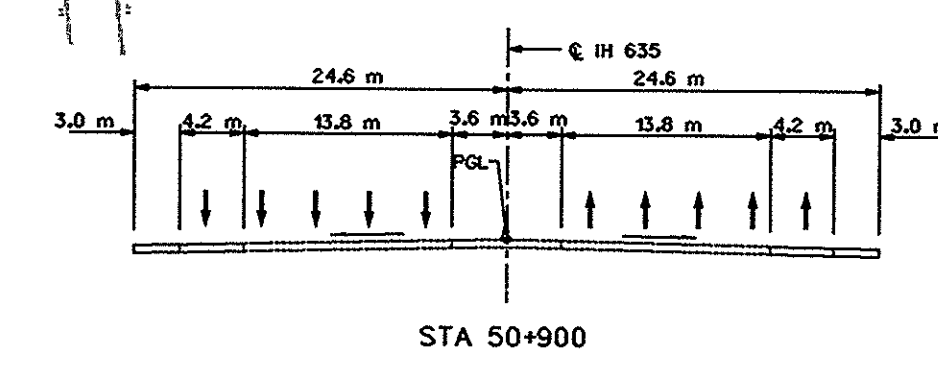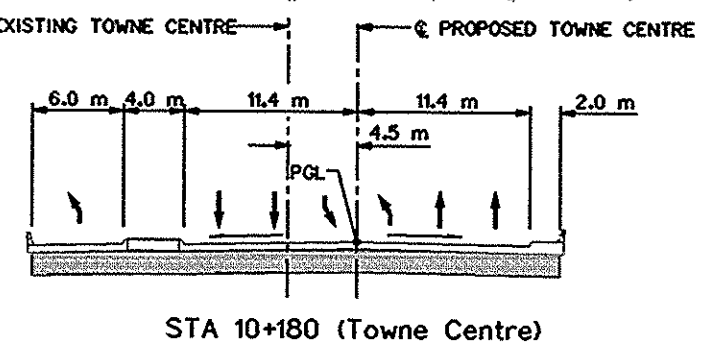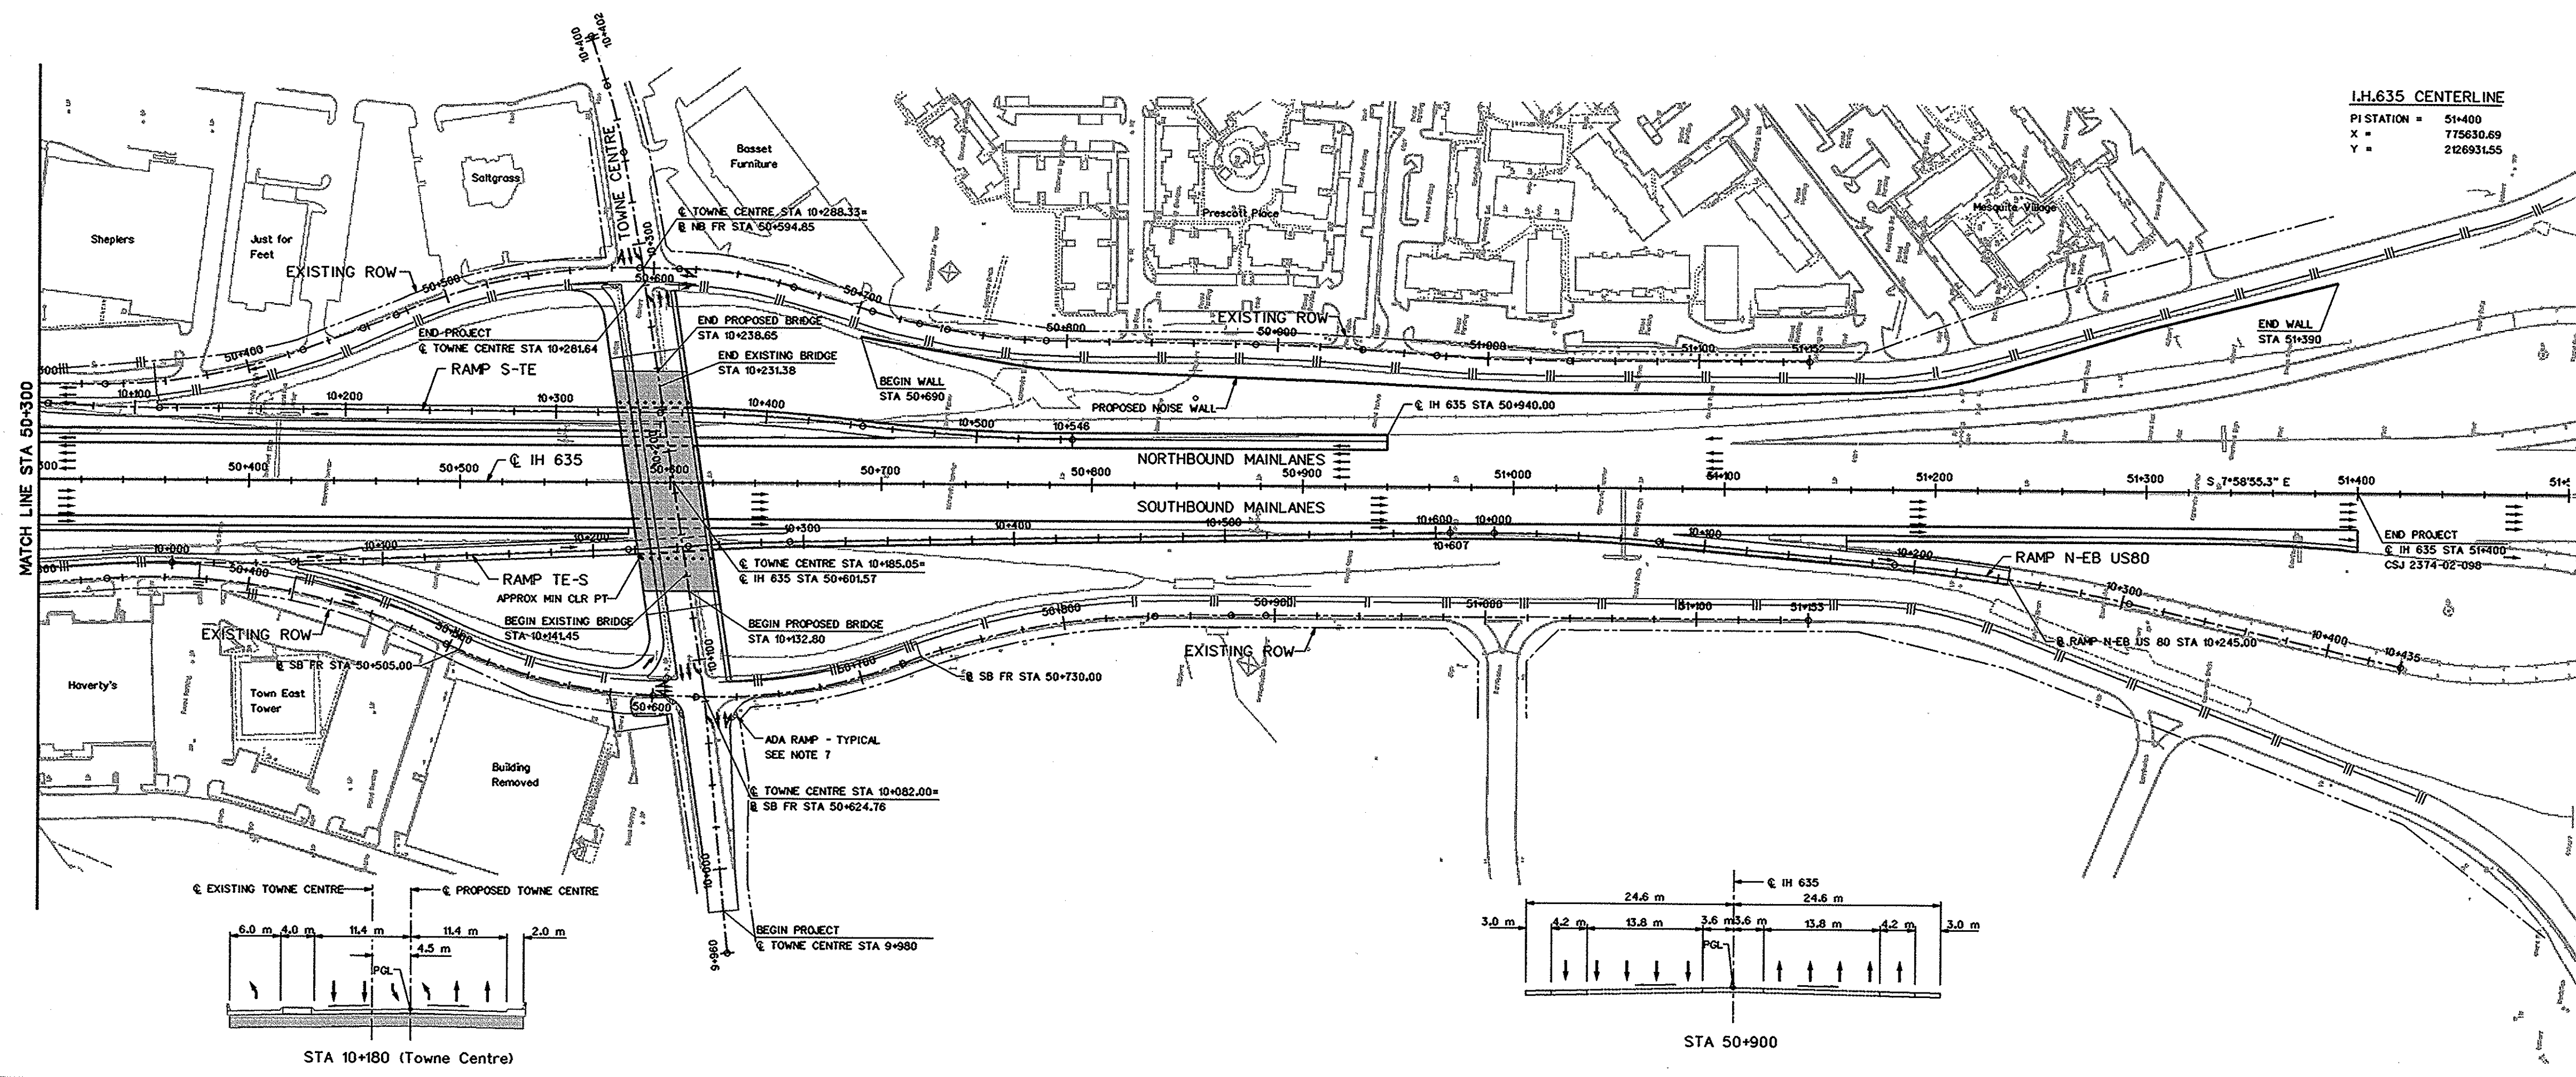

By: Thomas D. O'Grady, P.E. #3355
HNTB CORPORATION
Date: JULY 2001
NOT FOR CONSTRUCTION, BIDDING, OR PERMIT PURPOSES
ALL DIMENSIONS IN METERS

FOR GENERAL NOTES SEE SHEET 1

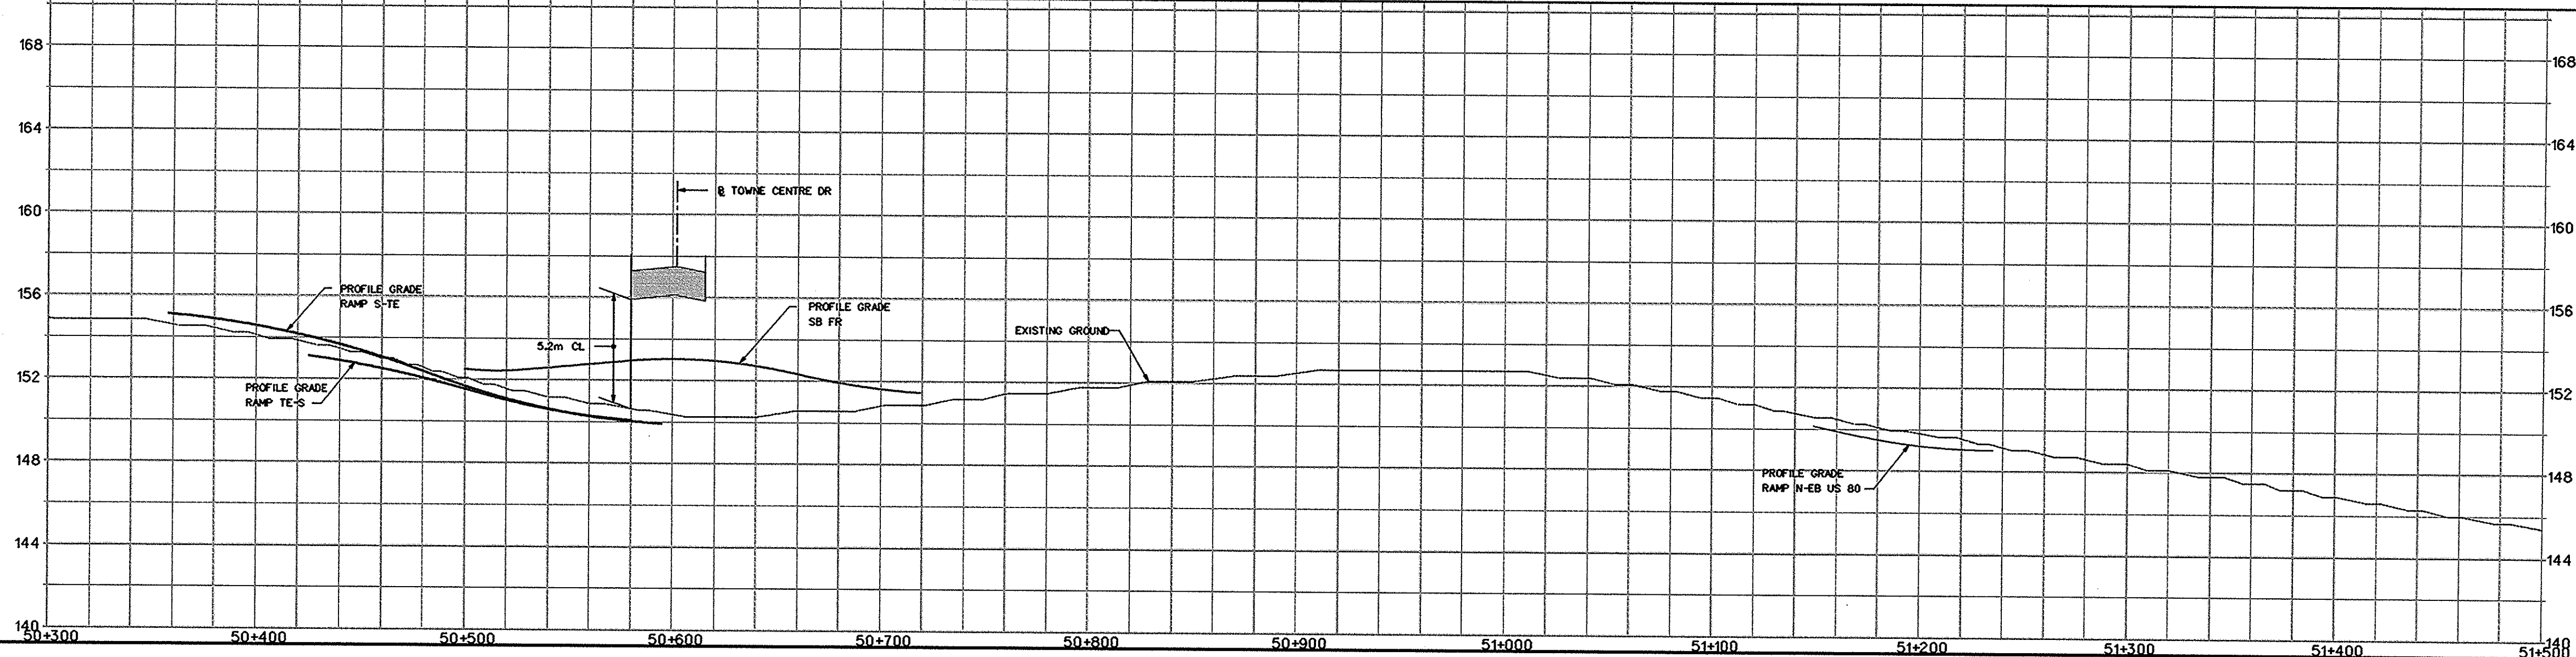

LBJ Corridor Transportation Study
MESQUITE SECTION - DESIGN SCHEMATIC
PLAN-PROFILE
STA 50+300 TO END
SOUTH OF I.H. 30 TO U.S. 80

DESIGN SPEED	DISTRICT ENGINEER	SCALE	DATE
110 KPH	JAY NELSON, P.E.	AS NOTED	JULY 2001
STATE DIST. NO.	COUNTY	CONT.	SECT. JOB SHEET
48	DALLAS	2374	02 098 2 OF 8

10-JUL-2001