
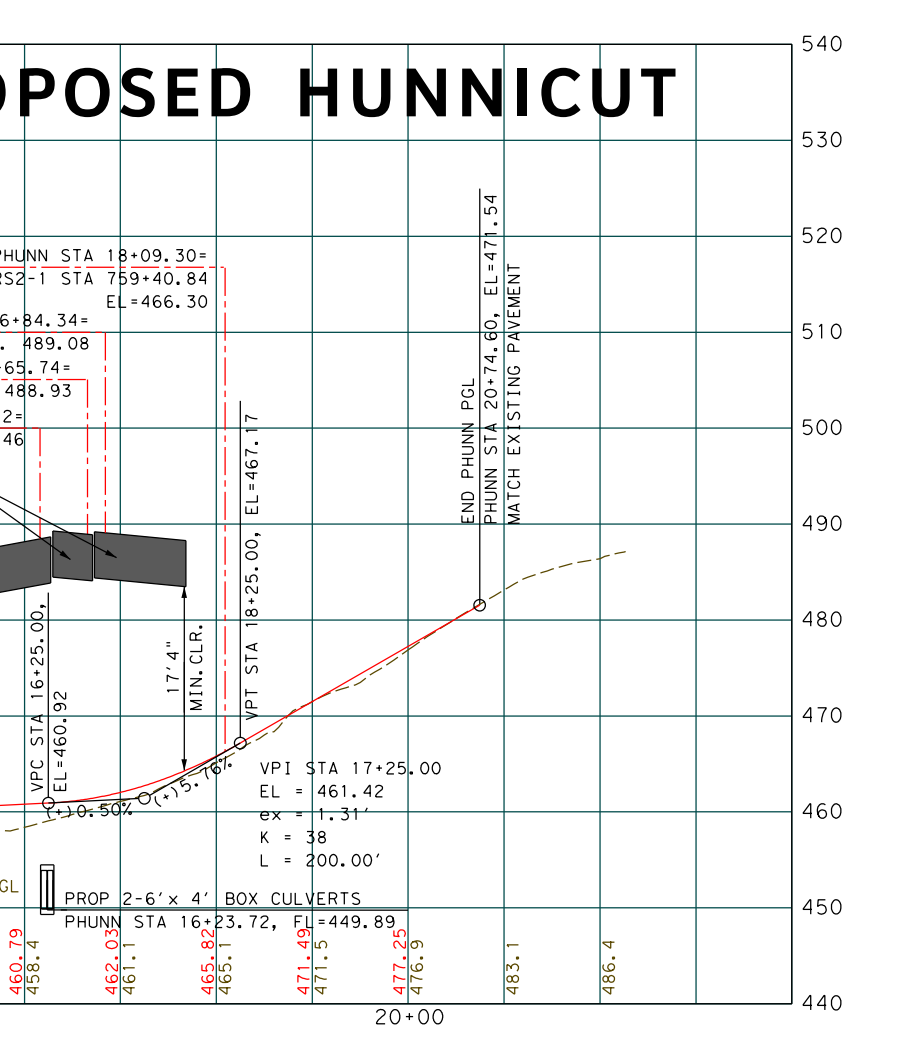
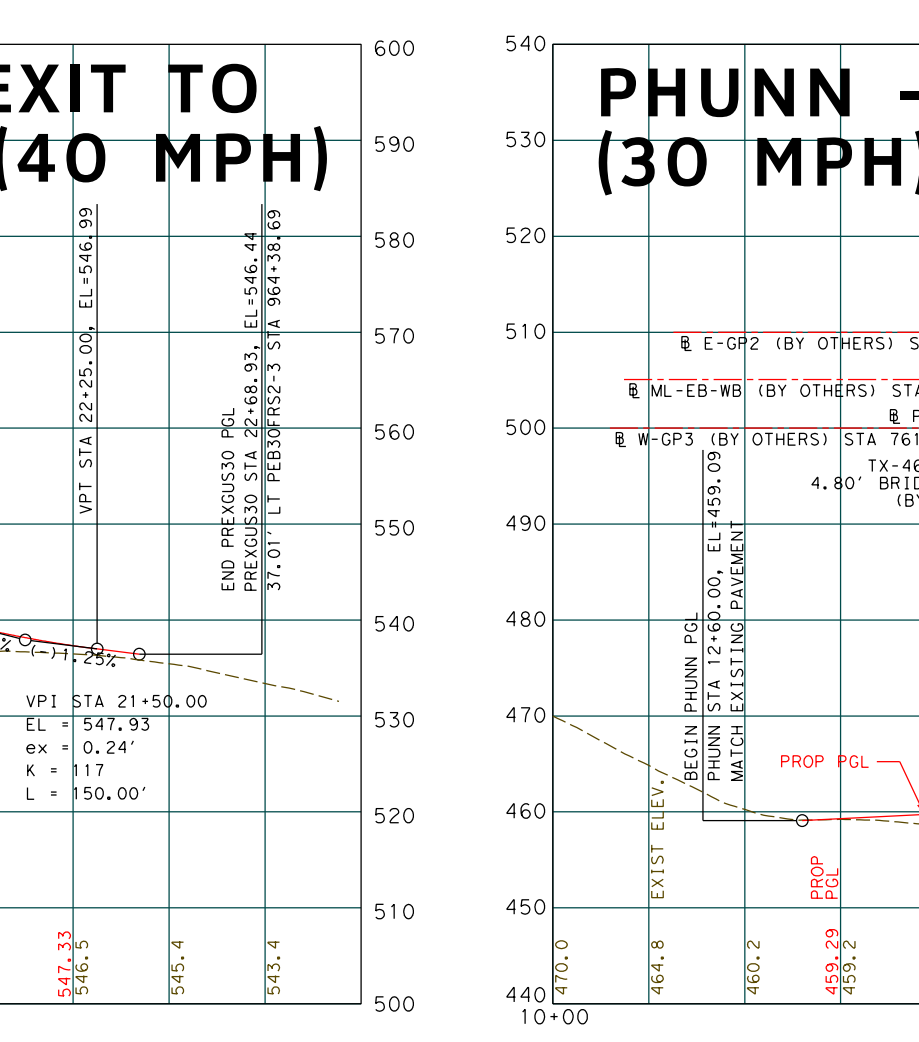
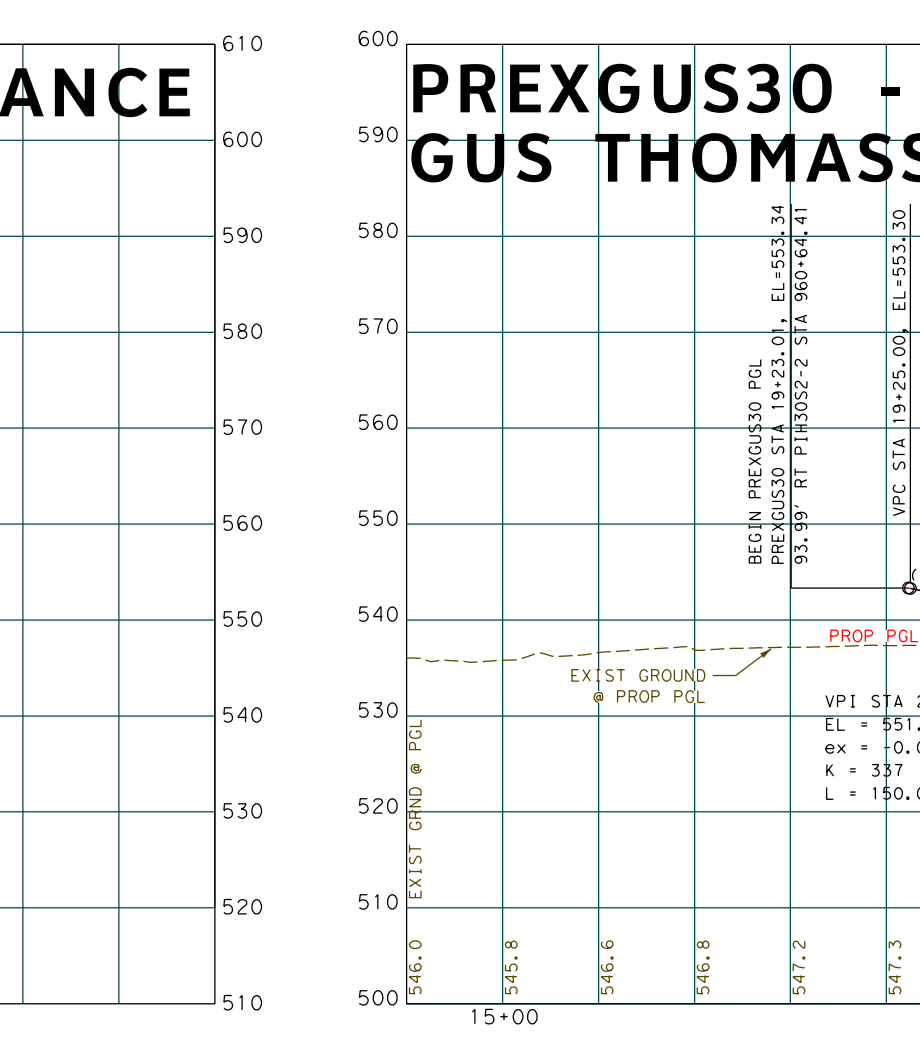
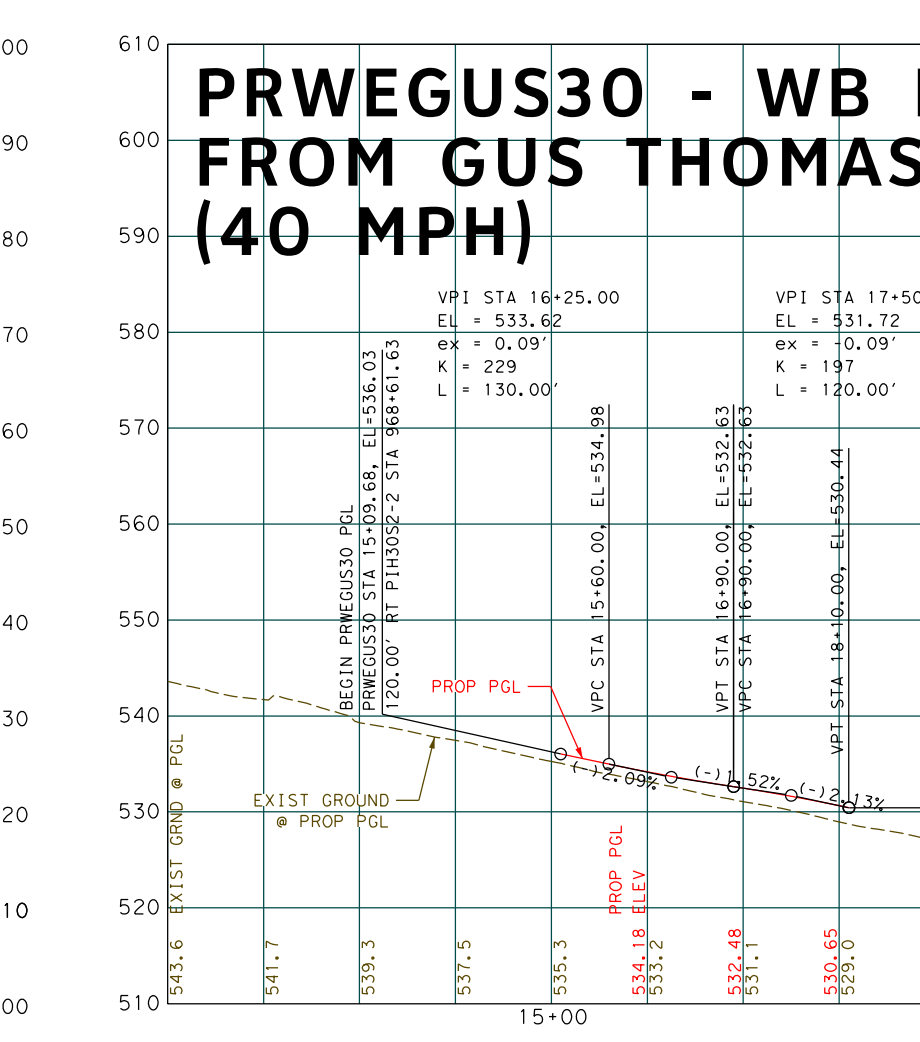
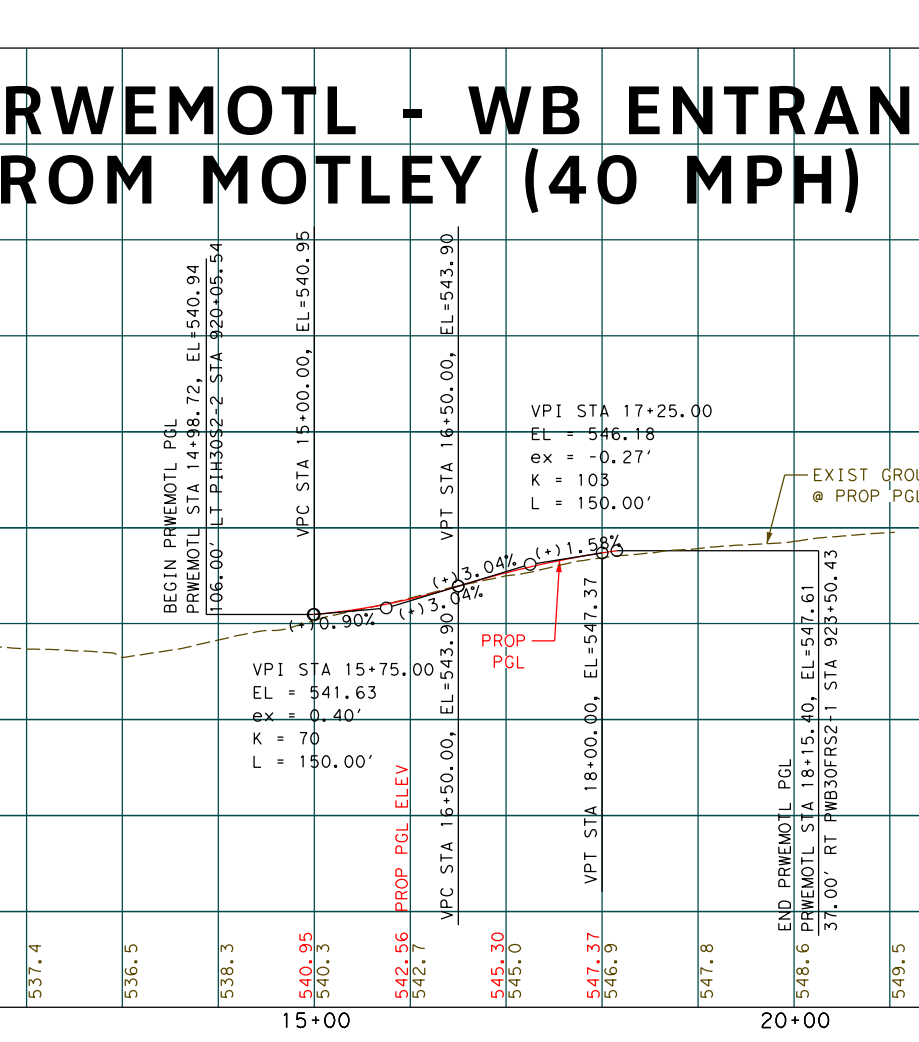
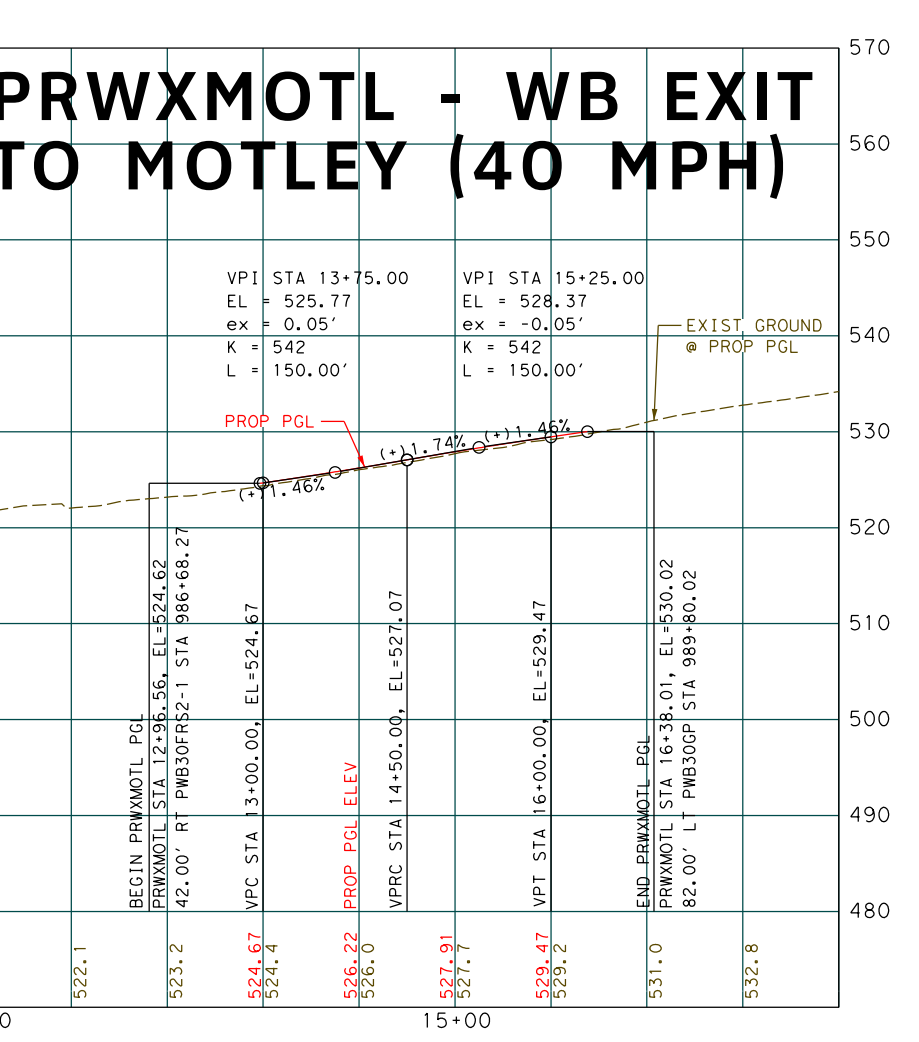
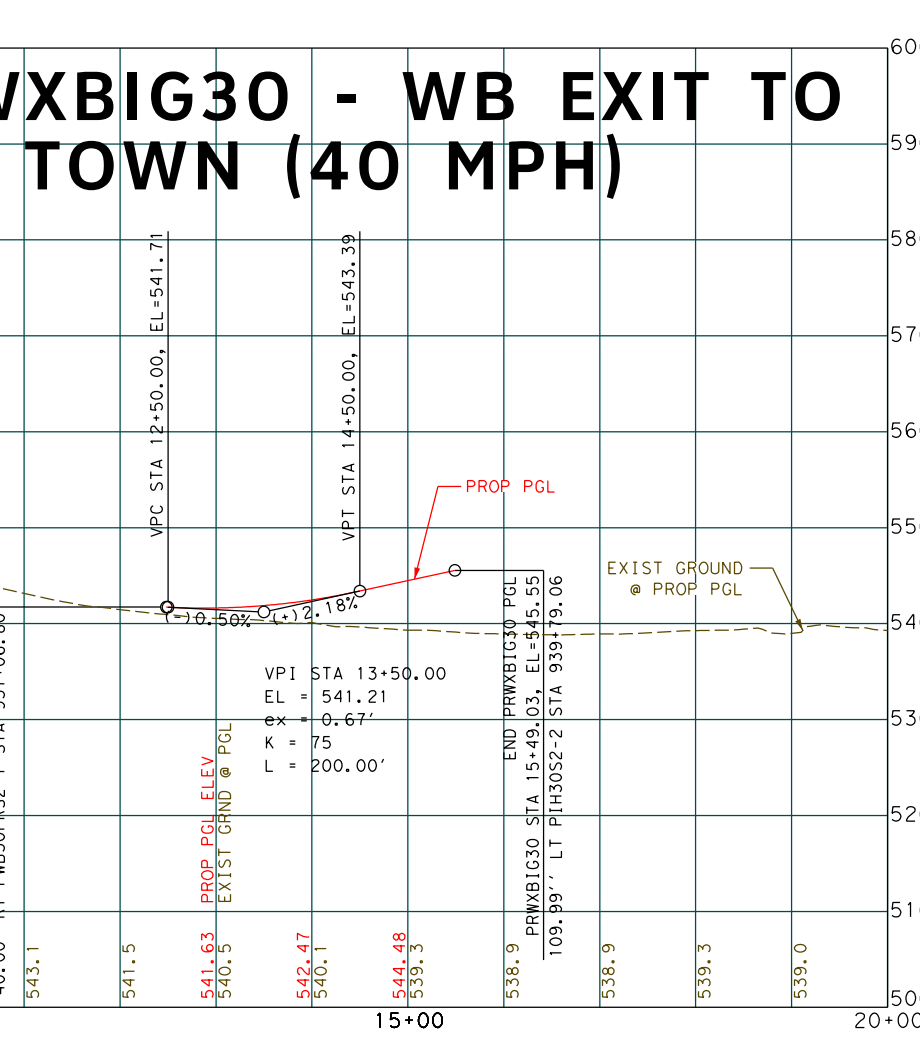
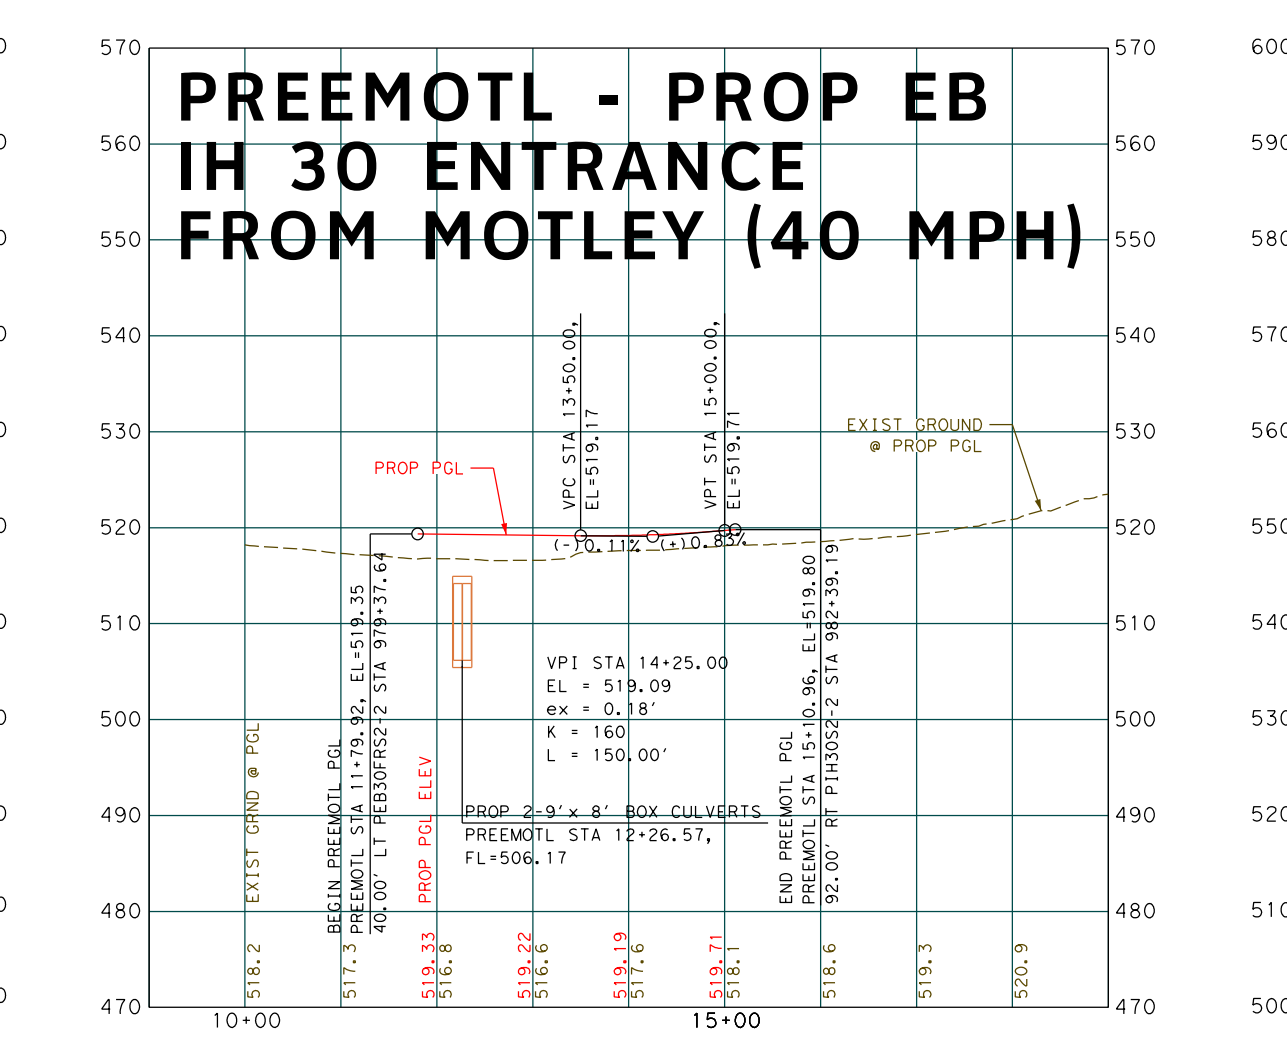
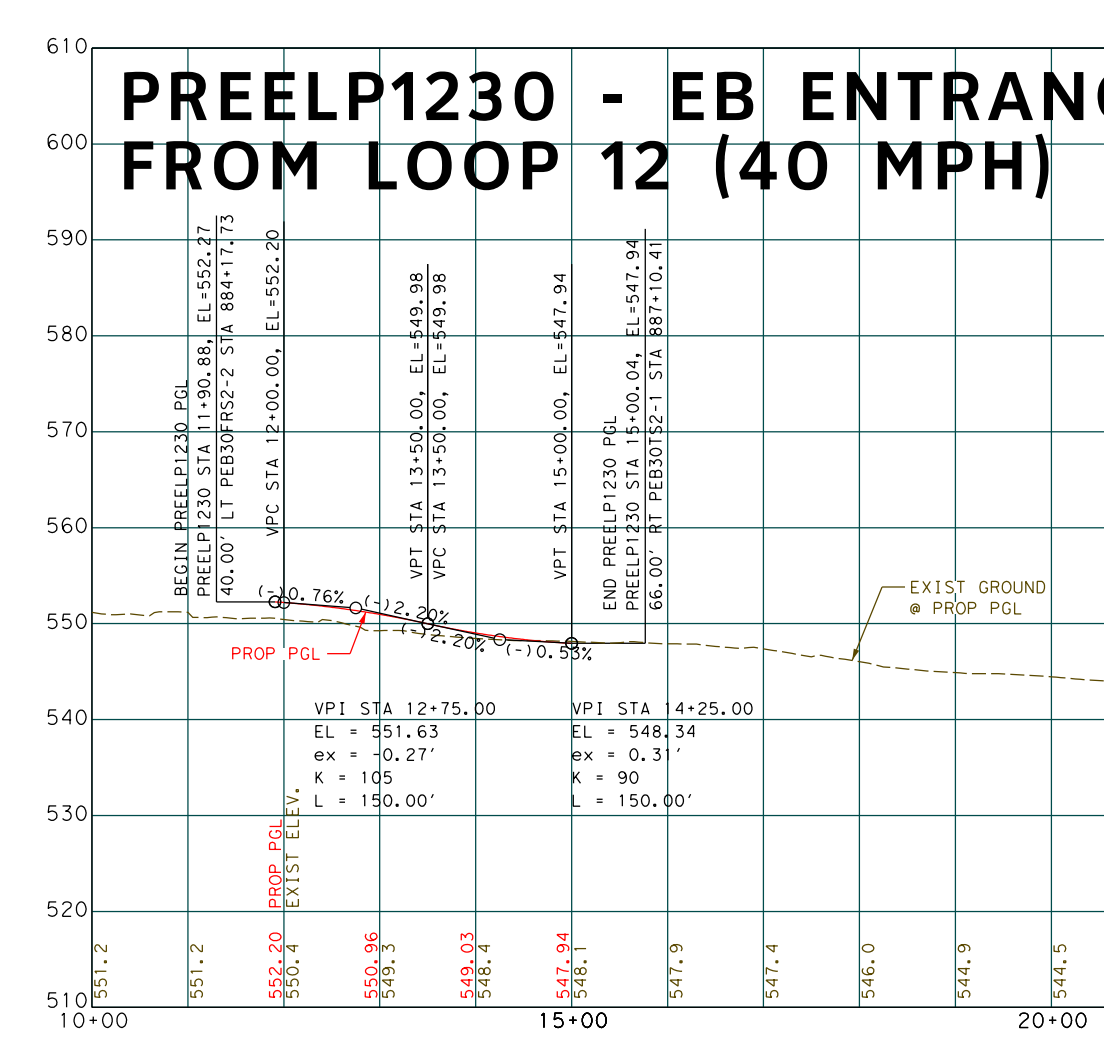
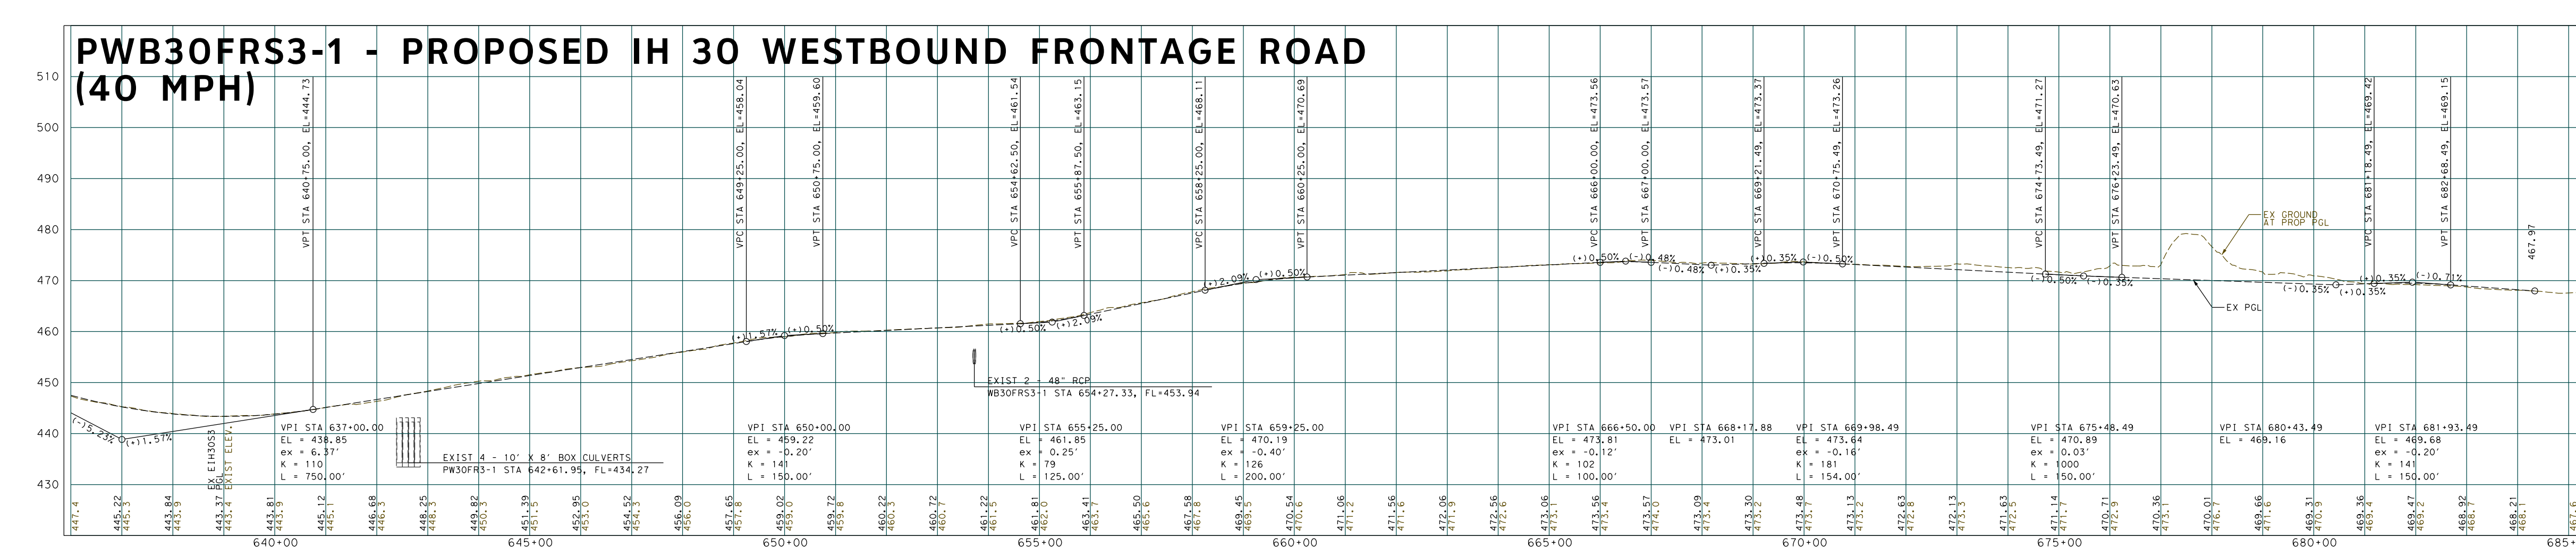
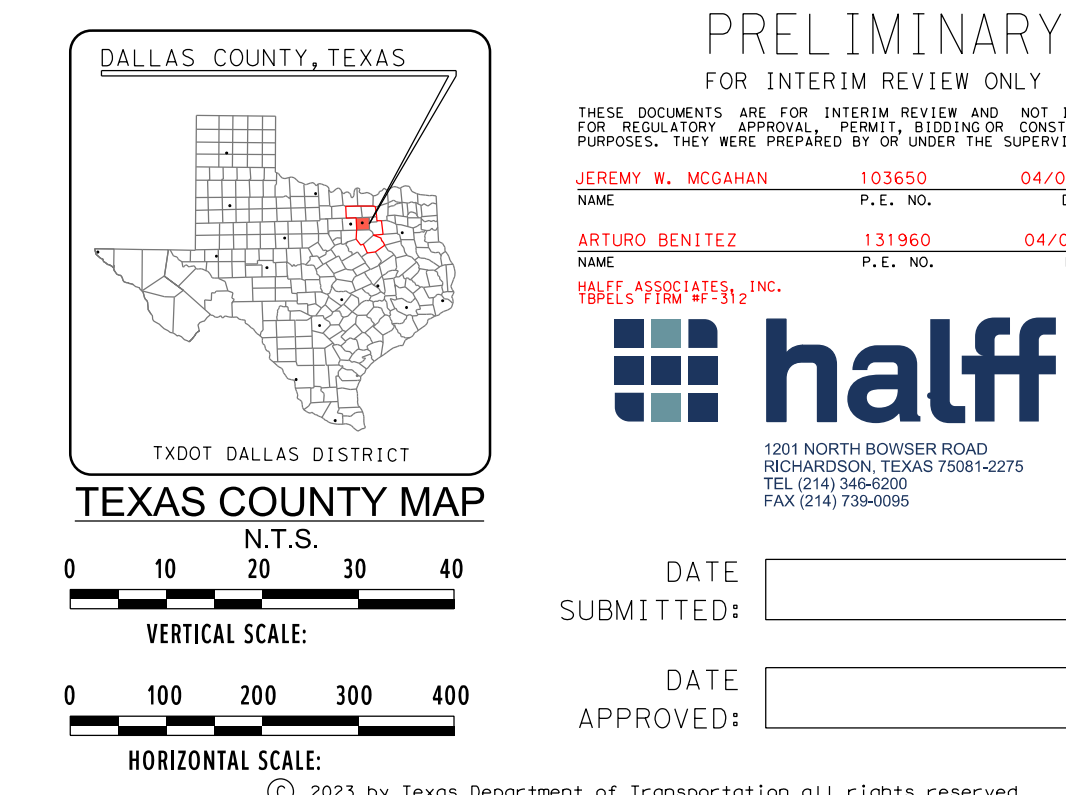


DESIGN SCHEMATIC
THE I-30 EAST DALLAS PROJECT
FERGUSON ROAD TO BASS PRO DRIVE
DALLAS COUNTY, TEXAS
CSJ'S: 0009-11-260, 262,
263, 264, 265

APRIL 2023
ROLL 11 OF 1

LENGTH: 11.61 Miles		
FUNCTIONAL CLASS: URBAN INTERSTATE		
XXX-XXX-XXXX		
AVERAGE DAILY TRAFFIC: XXX-XXX (XXXXX)		
DESIGN SPEEDS		
MAIN LANES: 60 MPH		
MANAGED LANES: 60 MPH		
DIRECT CONNECTORS: 60 MPH		
RAMP: 40 MPH		
FRONTAGE ROADS/BYPASSES: 60 MPH		
LOCAL STREETS: 30 MPH		
FRONTAGE ROAD CONNECTORS: 30 MPH		
TURNAROUNDS: 15 MPH		
LOCAL STREETS		
NAME	DESIGN SPEED	FUNCTIONAL CLASSIFICATION
HUNNICUT	30 MPH	MAJOR COLLECTOR
JIM MILLER	30 MPH	MINOR ARTERIAL
ST FRANCIS	30 MPH	MAJOR COLLECTOR
LOOP 12 F.R.	30 MPH	MAJOR COLLECTOR
BAY TOWN	30 MPH	MINOR ARTERIAL
MOTIFY	30 MPH	MAJOR COLLECTOR

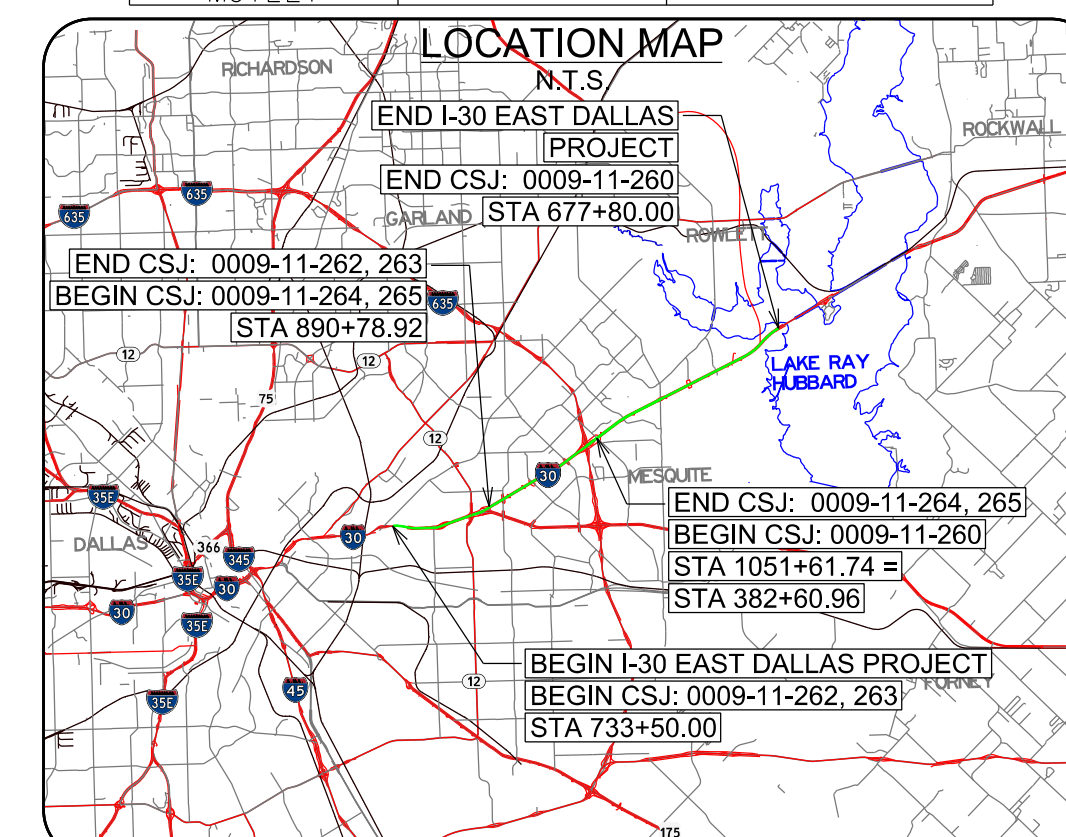

DESIGN SCHEMATIC
THE I-30 EAST DALLAS PROJECT
FERGUSON ROAD TO BASS PRO DRIVE
DALLAS COUNTY, TEXAS
CSJ'S: 0009-11-260, 262,
263, 264, 265

APRIL 2023
ROLL 11 OF 1

LENGTH: 11.61 MILES	
FUNCTIONAL CLASS	URBAN INTERSTATE
XXX_XXX_XXXX	XXX_XXX_XXXX
AVERAGE DAILY TRAFFIC	XXXX_XXX (XXXXX)
DESIGN SPEEDS	
MAIN LANE: 60 MPH	
MANAGED LANE: 60 MPH	
DIRECT CONNECTOR: 60 MPH	
RAMP: 40 MPH	
FRONTAGE ROADS/BYPASSES: 40 MPH	
LOCAL STREETS: 30 MPH	
FRONTAGE ROAD CONNECTOR: 30 MPH	
TURNAROUND: 15 MPH	
LOCAL STREETS	
NAME	DESIGN SPEED
FUNCTIONAL CLASSIFICATION	
HUNNICUT	30 MPH MAJOR COLLECTOR
JIM MILLER	30 MPH MINOR ARTERIAL
ST FRANCIS	30 MPH MAJOR COLLECTOR
LOOP 12 OF 18	30 MPH MAJOR COLLECTOR
BLOOMING TOWN	30 MPH MINOR ARTERIAL
MOTIFY	30 MPH MAJOR COLLECTOR

