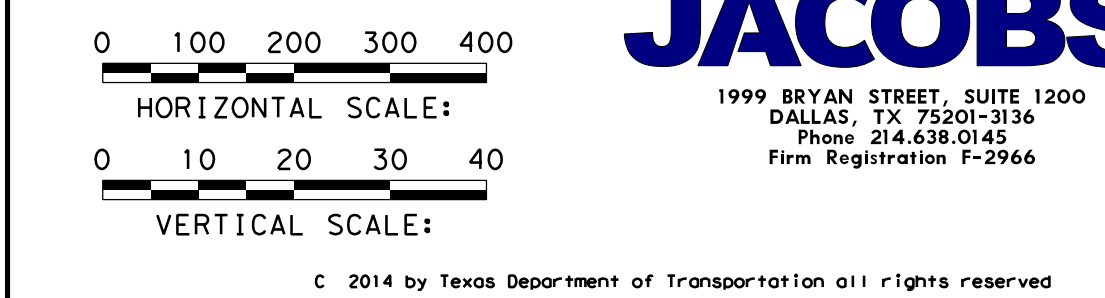
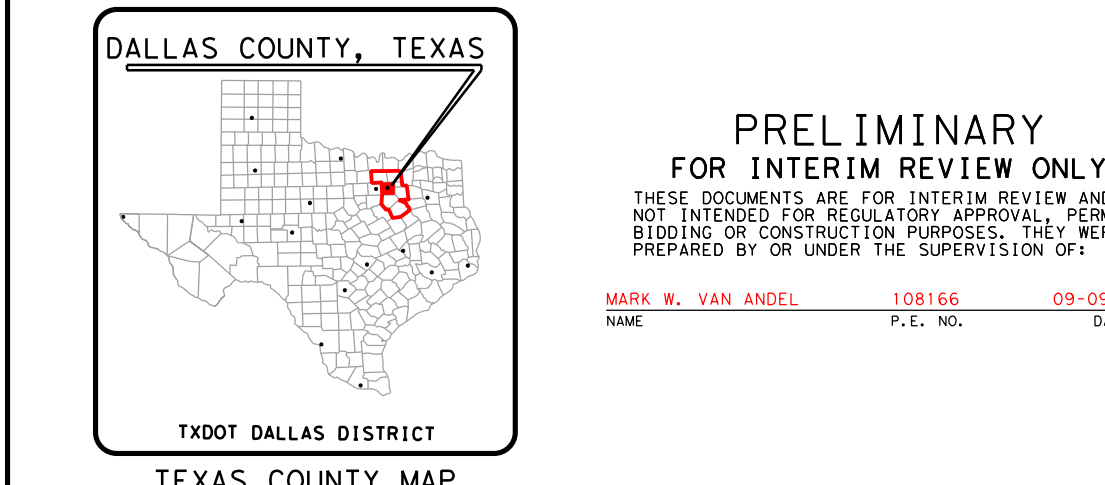
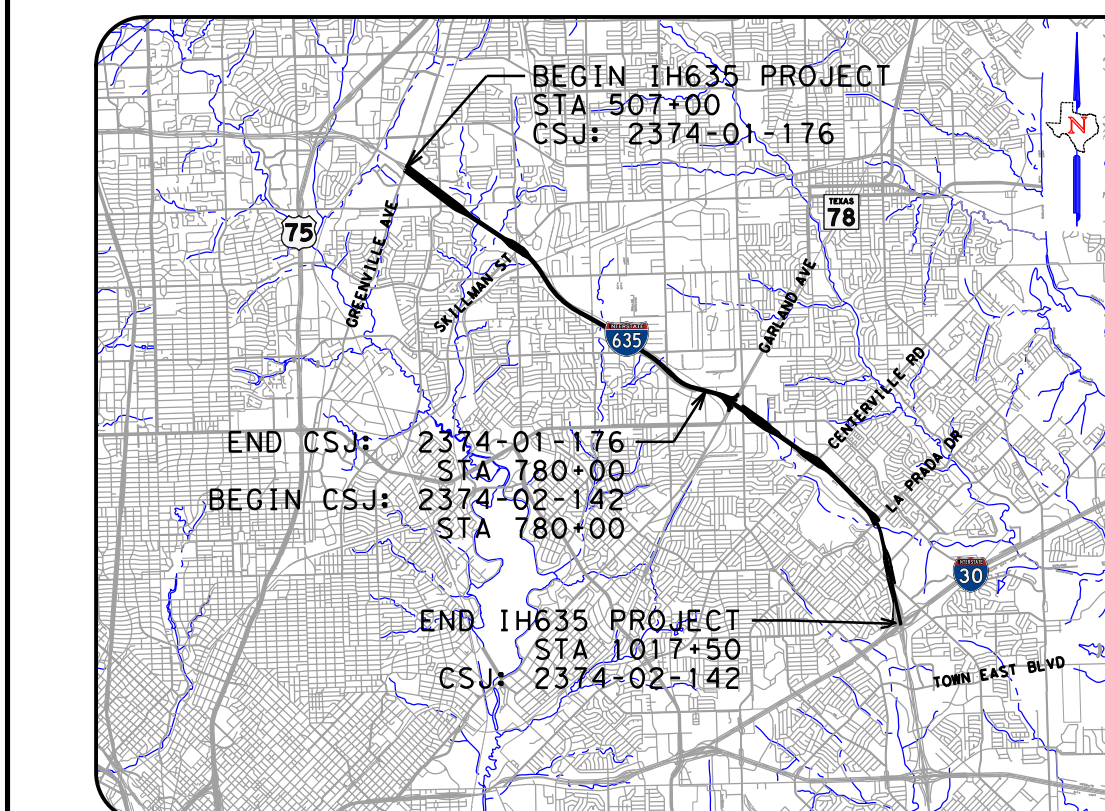


DESIGN SCHEMATIC
IH-635 LBJ EAST PROJECT
EXPRESS LANE DESIGN
FROM EAST OF US 75 TO NORTH OF IH-3
DALLAS COUNTY, TEXAS
CSJs: 2374-01-176, 2374-02-142

SEPTEMBER 09, 2014
ROLL 2 OF 6

LIMITS:	IH-635: E. OF US-75 TO IH-30
LENGTH:	9.7 MILES
FUNCTIONAL CLASS:	URBAN INTERSTATE
AVERAGE DAILY TRAFFIC:	230,000 (2016) 315,200 (2036)
SCHEMATIC ROLLS:	ROLLS 1-6 DESIGN SPEED
MAIN LANES:	60 MPH
EXPRESS LANES:	60 MPH
RAMPS:	45 MPH

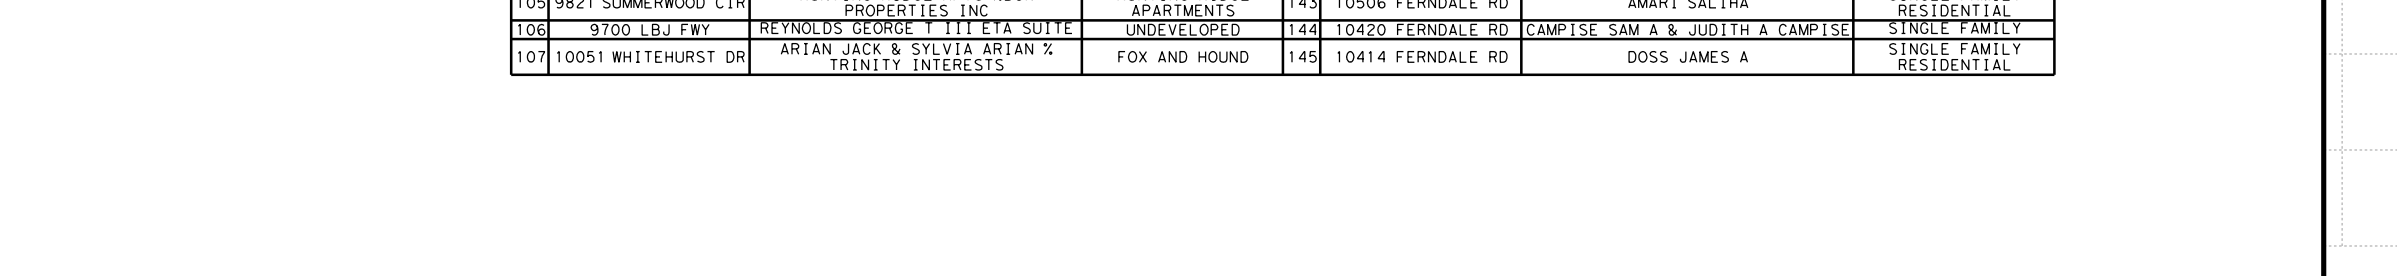
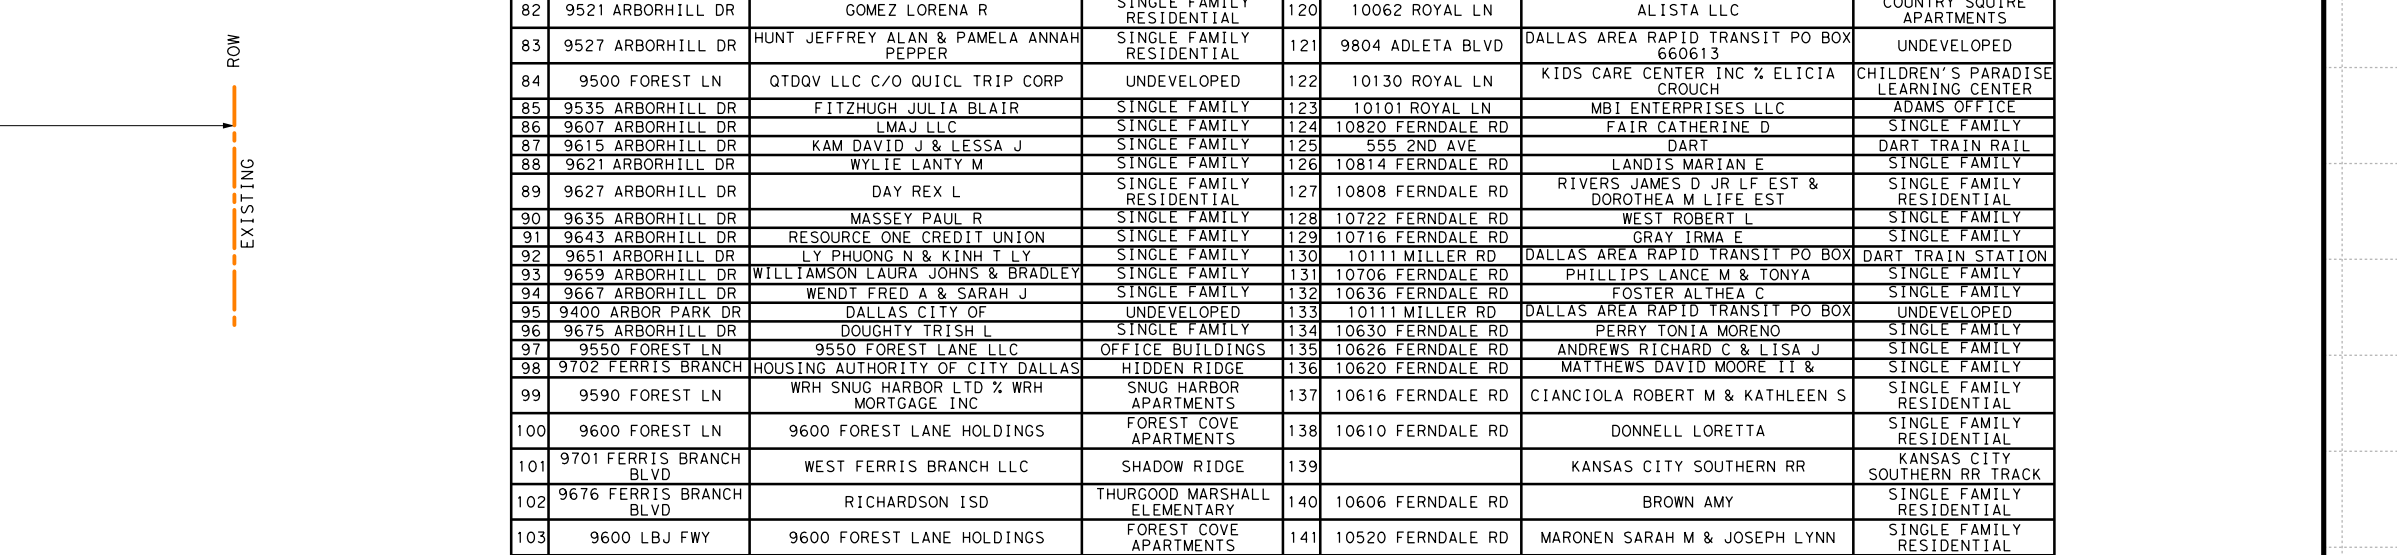
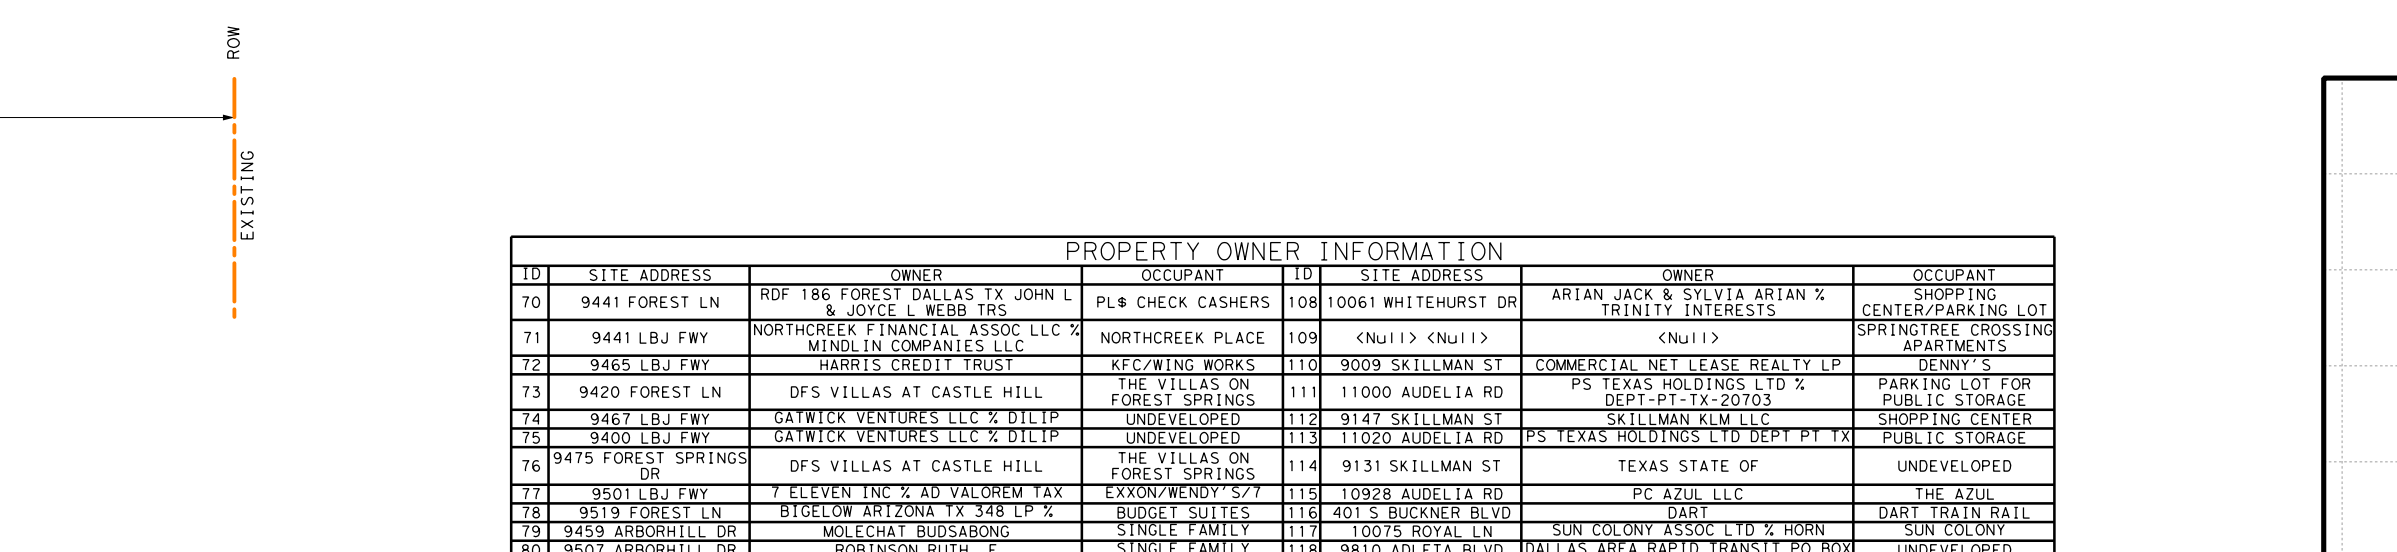
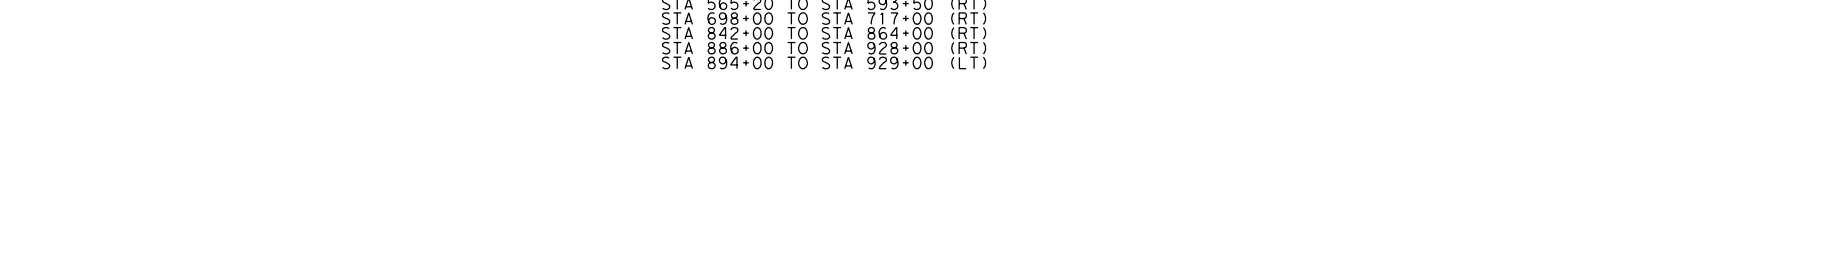
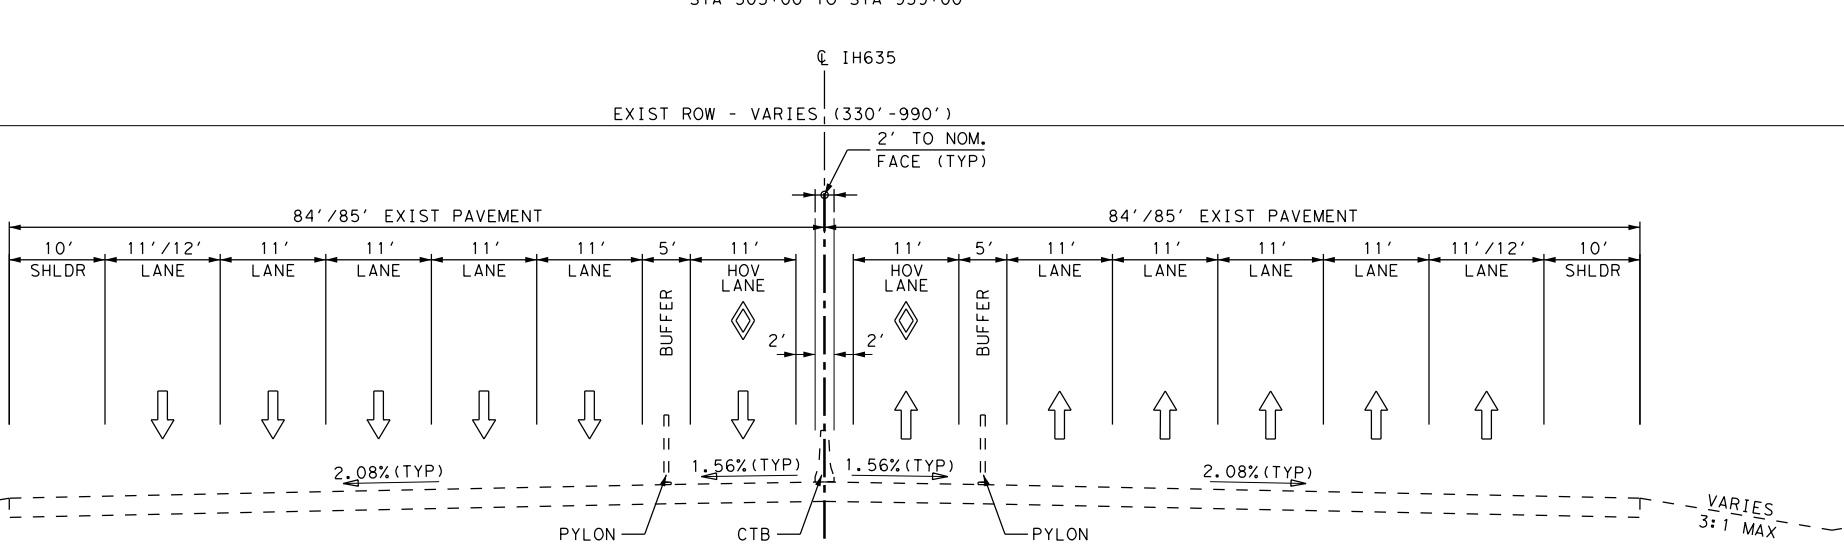
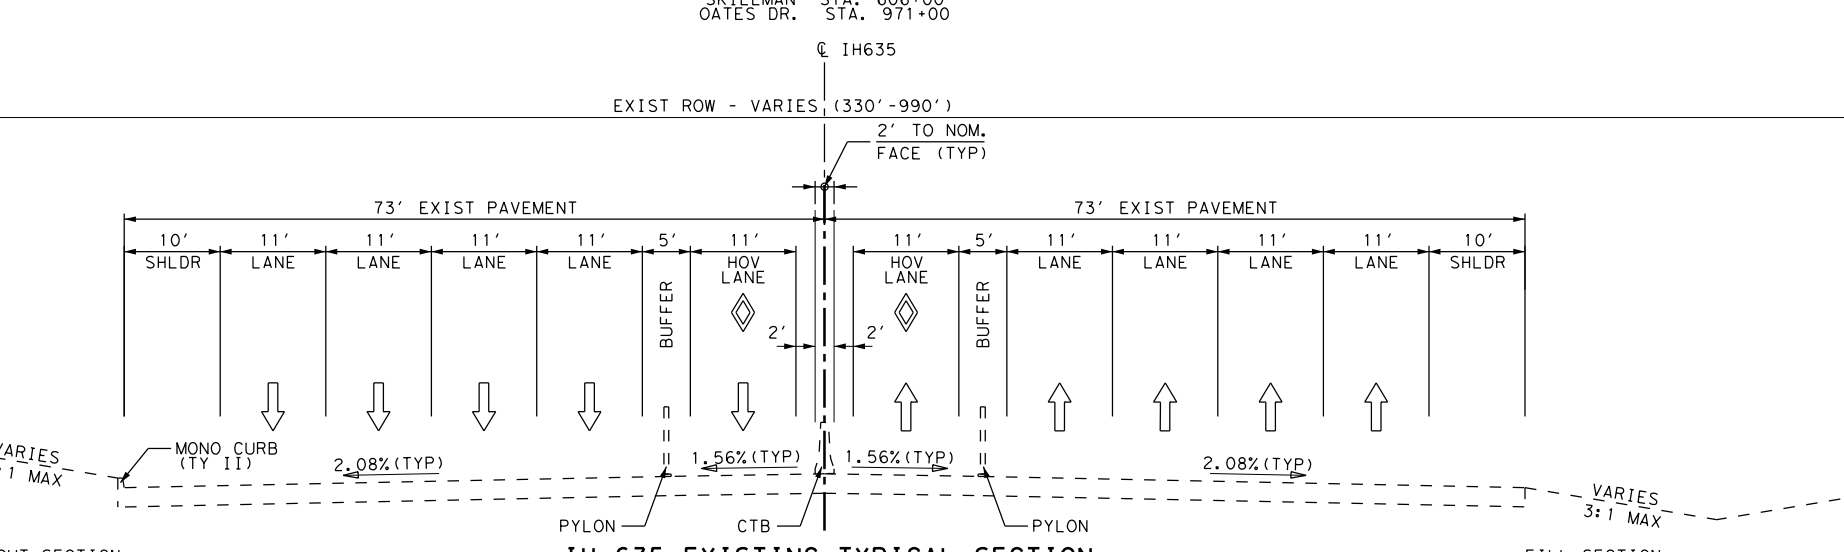
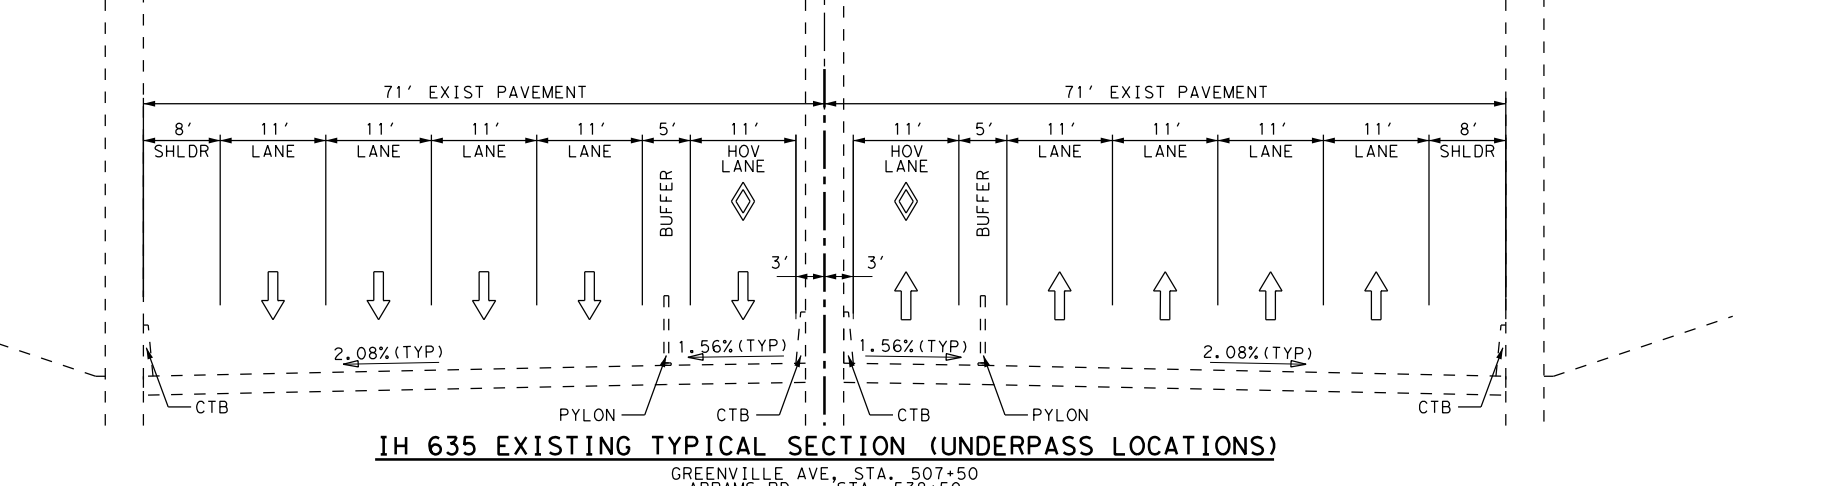
 
 


© 2014 by Texas Department of Transportation all rights reserved

LEGEND:	GENERAL NOTE


GENERAL NOTES:

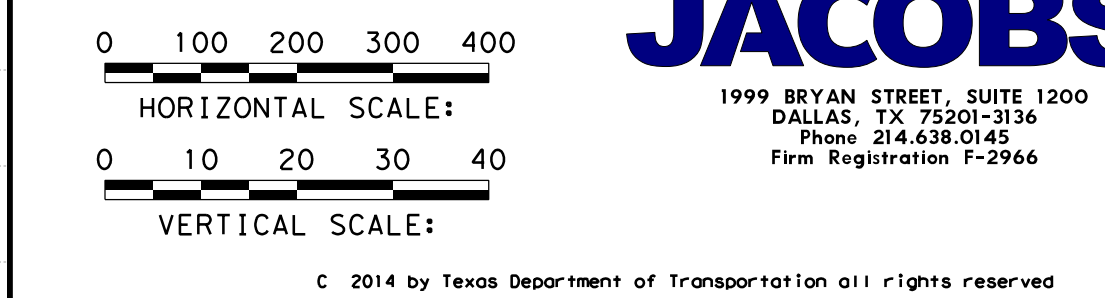
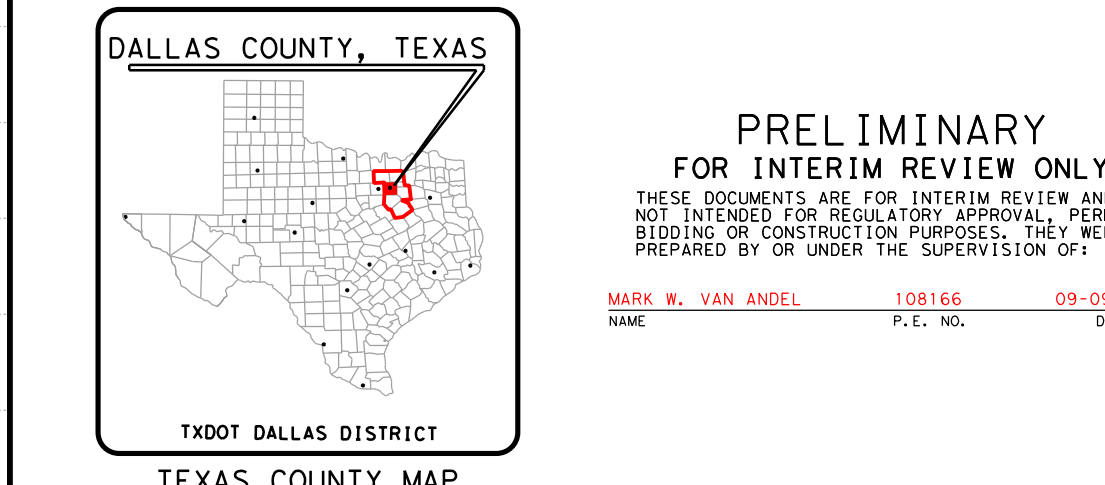
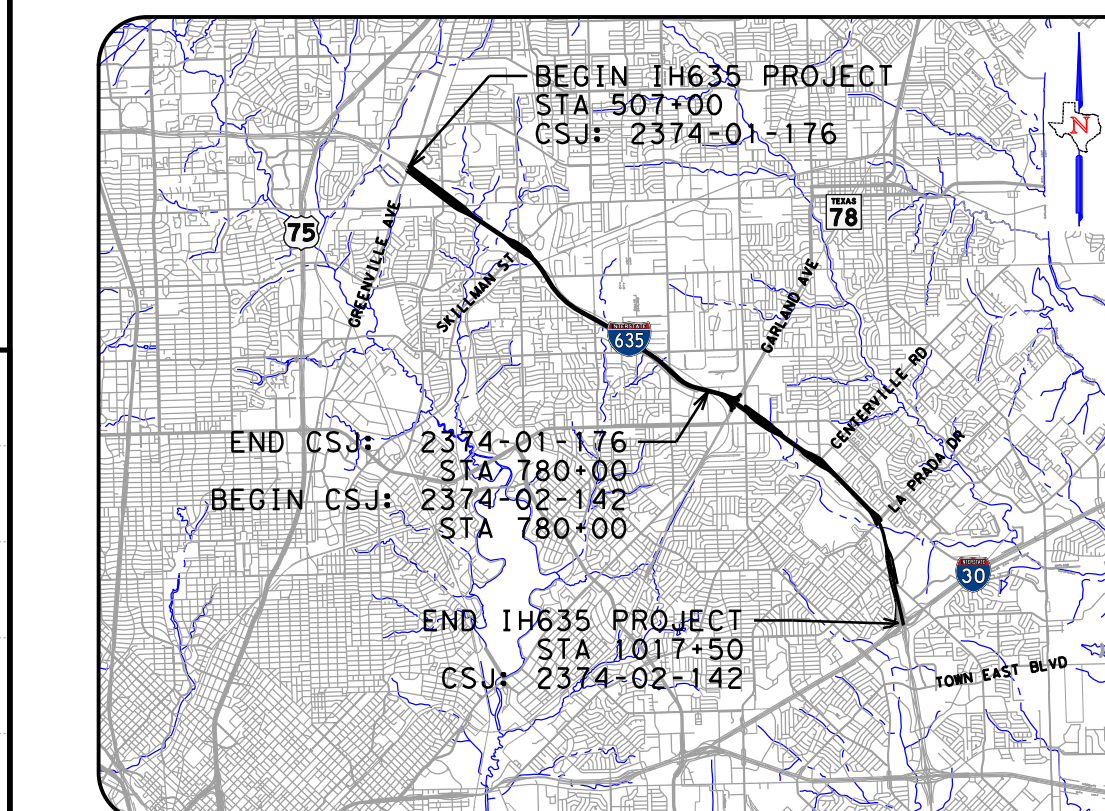
1. EXISTING FEATURES WERE NOT FIELD SURVEYED. SCHEMATICS ARE BASED ON AERIAL SURVEYS DATED JANUARY 27, 2013 AND RECORD PLANS.
2. TRAFFIC VOLUMES APPROVED BY FHWA ON XXXXXXXX, XX, 2016.
3. SUPERELEVATION AXIS OF ROTATION IS ABOUT THE POL.
DALLAS COUNTY APPRAISAL DISTRICT FEBRUARY 2016).
6. 1. SETTING OR KEY FEATURES, SIZE, AND RELATIONS OBTAINED FROM AERIAL DOCUMENTS AND THE DESIGN FOR INFORMATION.
PURPOSES ONLY.
7. DESIGN ELECTIONS APPROVED BY FHWA ON 1/24/2016 FOR THE FOLLOWING:
A. INTERSECTION TYPE: T-INTERSECTION
B. RIGHT TURN SHOULDER/OFFSET WIDTH:
C. LEFT TURN SHOULDER/OFFSET WIDTH:
E. INTERIOR MEDIAN SHOULDER/OFFSET
F. MEDIAN RISES

[illegible]

DESIGN SCHEMATIC
IH-635 LBJ EAST PROJECT
EXPRESS LANE DESIGN
FROM EAST OF US 75 TO NORTH OF IH-3
DALLAS COUNTY, TEXAS
CSJs: 2374-01-176, 2374-02-142

SEPTEMBER 09, 2014
ROLL 2 OF 6

LIMITS:	IH-635: E. OF US-75 TO IH-30
LENGTH:	9.7 MILES
FUNCTIONAL CLASS:	URBAN INTERSTATE
AVERAGE DAILY TRAFFIC:	230,000 (2016) 315,200 (2036)
SCHEMATIC ROLL:	ROLLS 1-6
DESIGN SPEED:	
MAIN LANES:	60 MPH
EXPRESS LANES:	60 MPH
RAMPS:	45 MPH



© 2014 by Texas Department of Transportation all rights reserved