


FM 664
From: US 287 in Waxahachie
To: IH 45 in Ferris
CSJ: 1051-01-038

Ellis County
Functional Class: Rural Highway
Project Length: 20.65 Miles
Design Speed: 40 mph

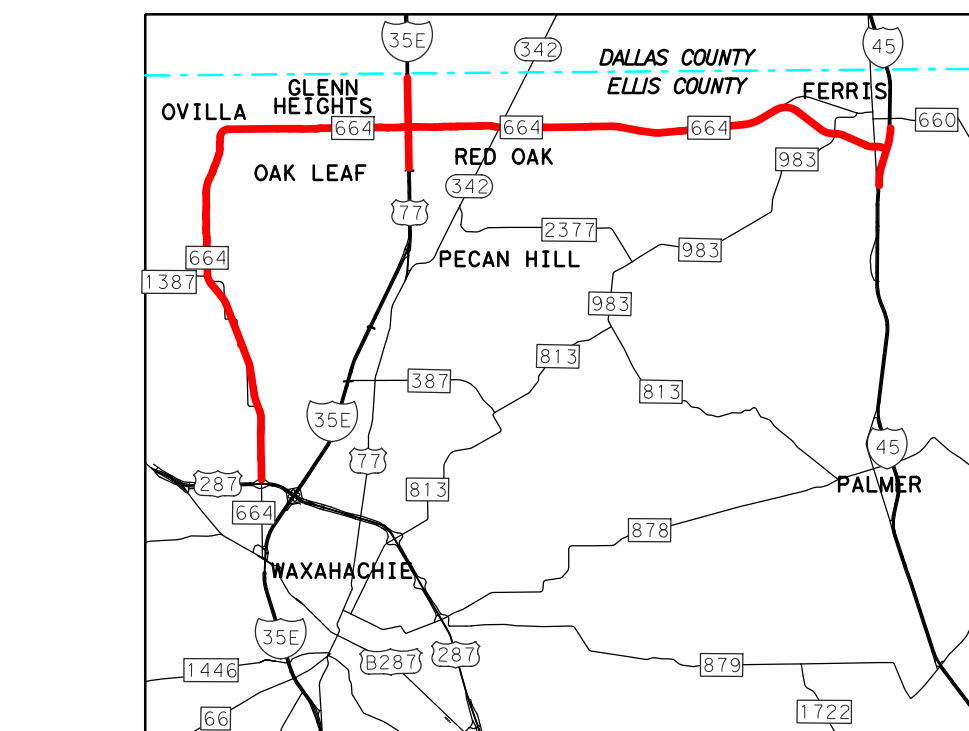




SCHEMATIC SHEETS

LEGEND:

- PROPOSED MAINLANES
- PROPOSED FRONTAGE ROADS
- PROPOSED RAMPS
- PROPOSED CROSS STREETS / DRIVEWAYS
- PROPOSED CONCRETE STRUCTURES
- PROPOSED DISPLACEMENTS
- PROPOSED DRAINAGE EASEMENT
- EXISTING ROW
- PROPOSED ROW
- PROPOSED CENTERLINE/BASELINE
- PROPOSED TO
- XX - NUMBER OF LANES
- XX - PARCEL ID NUMBER

NOTES:

- EXISTING FEATURES WERE NOT FIELD SURVEYED. SCHEMATICS ARE BASED ON AERIAL SURVEYS DATED OCTOBER 2011 AND RECORD PLANS.
- ADA RAMPS ARE NOT SHOWN ON THE PLAN. THE EXACT LOCATION OF ADA RAMPS AND STAIRWAYS WILL BE DETERMINED DURING THE PS&E DESIGN THROUGH COORDINATION BETWEEN TDDOT AND LOCAL GOVERNMENTS.
- EXISTING DRIVEWAY LOCATIONS ARE NOT SHOWN IN PLAN. DURING DETAILED DESIGN AND COORDINATION WITH THE CITIES THAT THE DESIGN WILL BE A SAFETY ISSUE.
- MEDIAN OPENING LOCATIONS TO BE DETERMINED IN PS&E DESIGN.
- BUILDINGS ARE SHOWN AS POTENTIAL DISPLACEMENTS IF THE BUILDING STRUCTURE.
- UNLESS OTHERWISE NOTED, EXISTING PAVEMENT AND BRIDGES ARE SHOWN WITHIN LIMITS OF PROPOSED RECONSTRUCTION WITH A 15% SURF.
- DIMENSIONS ARE TO FACE OF CURB OR TO THE EDGE OF UNCURBED PAVEMENT UNLESS NOTED OTHERWISE.

 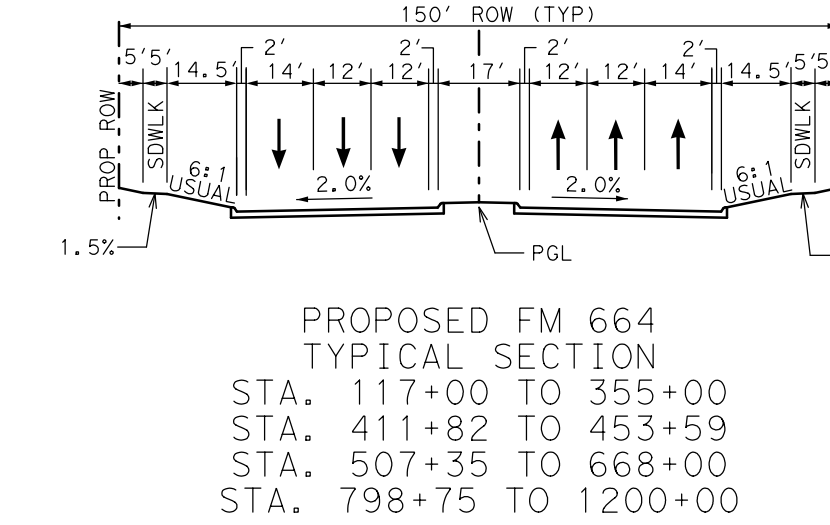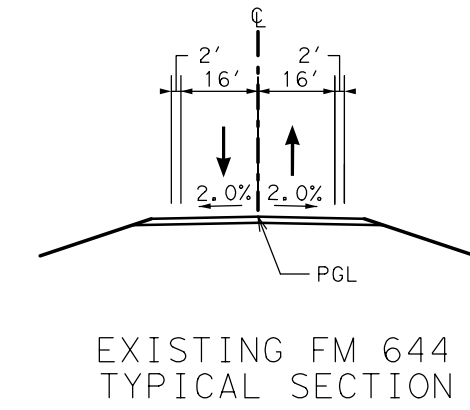

Preliminary
SUBJECT TO CHANGE
WITHOUT NOTICE

Preliminary
SUBJECT TO CHANGE
WITHOUT NOTICE

Preliminary
SUBJECT TO CHANGE
WITHOUT NOTICE

Scale: Horizontal 1"=200'

© 2012 by Texas Department of Transportation all rights reserved

December 2012

PRELIMINARY
SUBJECT TO REVISIONS

SCHEMATIC PREPARED BY:
JEREMY DONGHUE 98448

P.E. NUMBER: 100195

DATE: December 2012

NOT INTENDED FOR CONSTRUCTION,
BIDDING, OR PERMIT PURPOSES

ROLL 8 OF 14

ID	NAME	STREET ADDRESS
EB001	MC QUINN FAMILY	171 COMB LANE CR
EB002	MC QUINN FAMILY	140 COLLE RD
EB003	MC QUINN FAMILY	140 COLLE RD
