


1997 EXISTING TRAFFIC VOLUMES

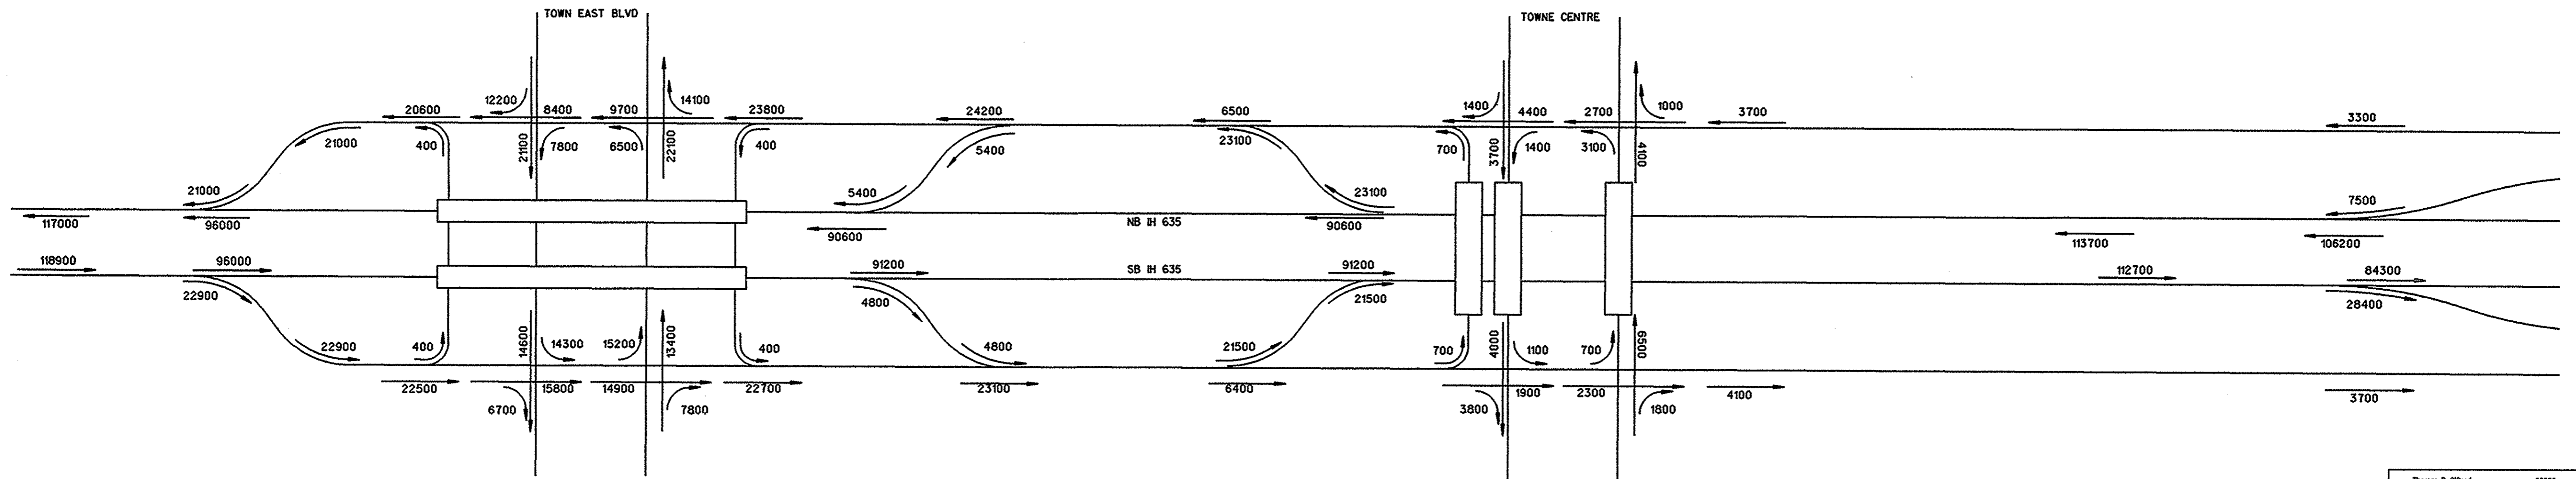

2020 ANTICIPATED AVERAGE DAILY TRAFFIC VOLUMES

By Thomas D. O'Grady, P.E. # 63355
 HNTB CORPORATION
 Date JULY 2001
 NOT FOR CONSTRUCTION, BIDDING, OR PERMIT PURPOSES

ALL DIMENSIONS IN METERS

© 2001 by Texas Department of Transportation
 (512) 416-2055; all rights reserved



PRELIMINARY DESIGN SCHEMATIC

TRAFFIC VOLUMES

SOUTH OF I.H. 30 TO U.S. 80



DESIGN SPEED 110 KPH	DISTRICT ENGINEER JAY NELSON, P.E.	SCALE AS NOTED	DATE JULY 2001
STATE DIST. NO. 18	COUNTY DALLAS	CONT. 2374	SECT. 02
		JOB 098	SHEET 6 OF 8

Source: TxDOT - Transportation Planning & Programming Division

?

12-ARL-2001