




Proposed Roadway

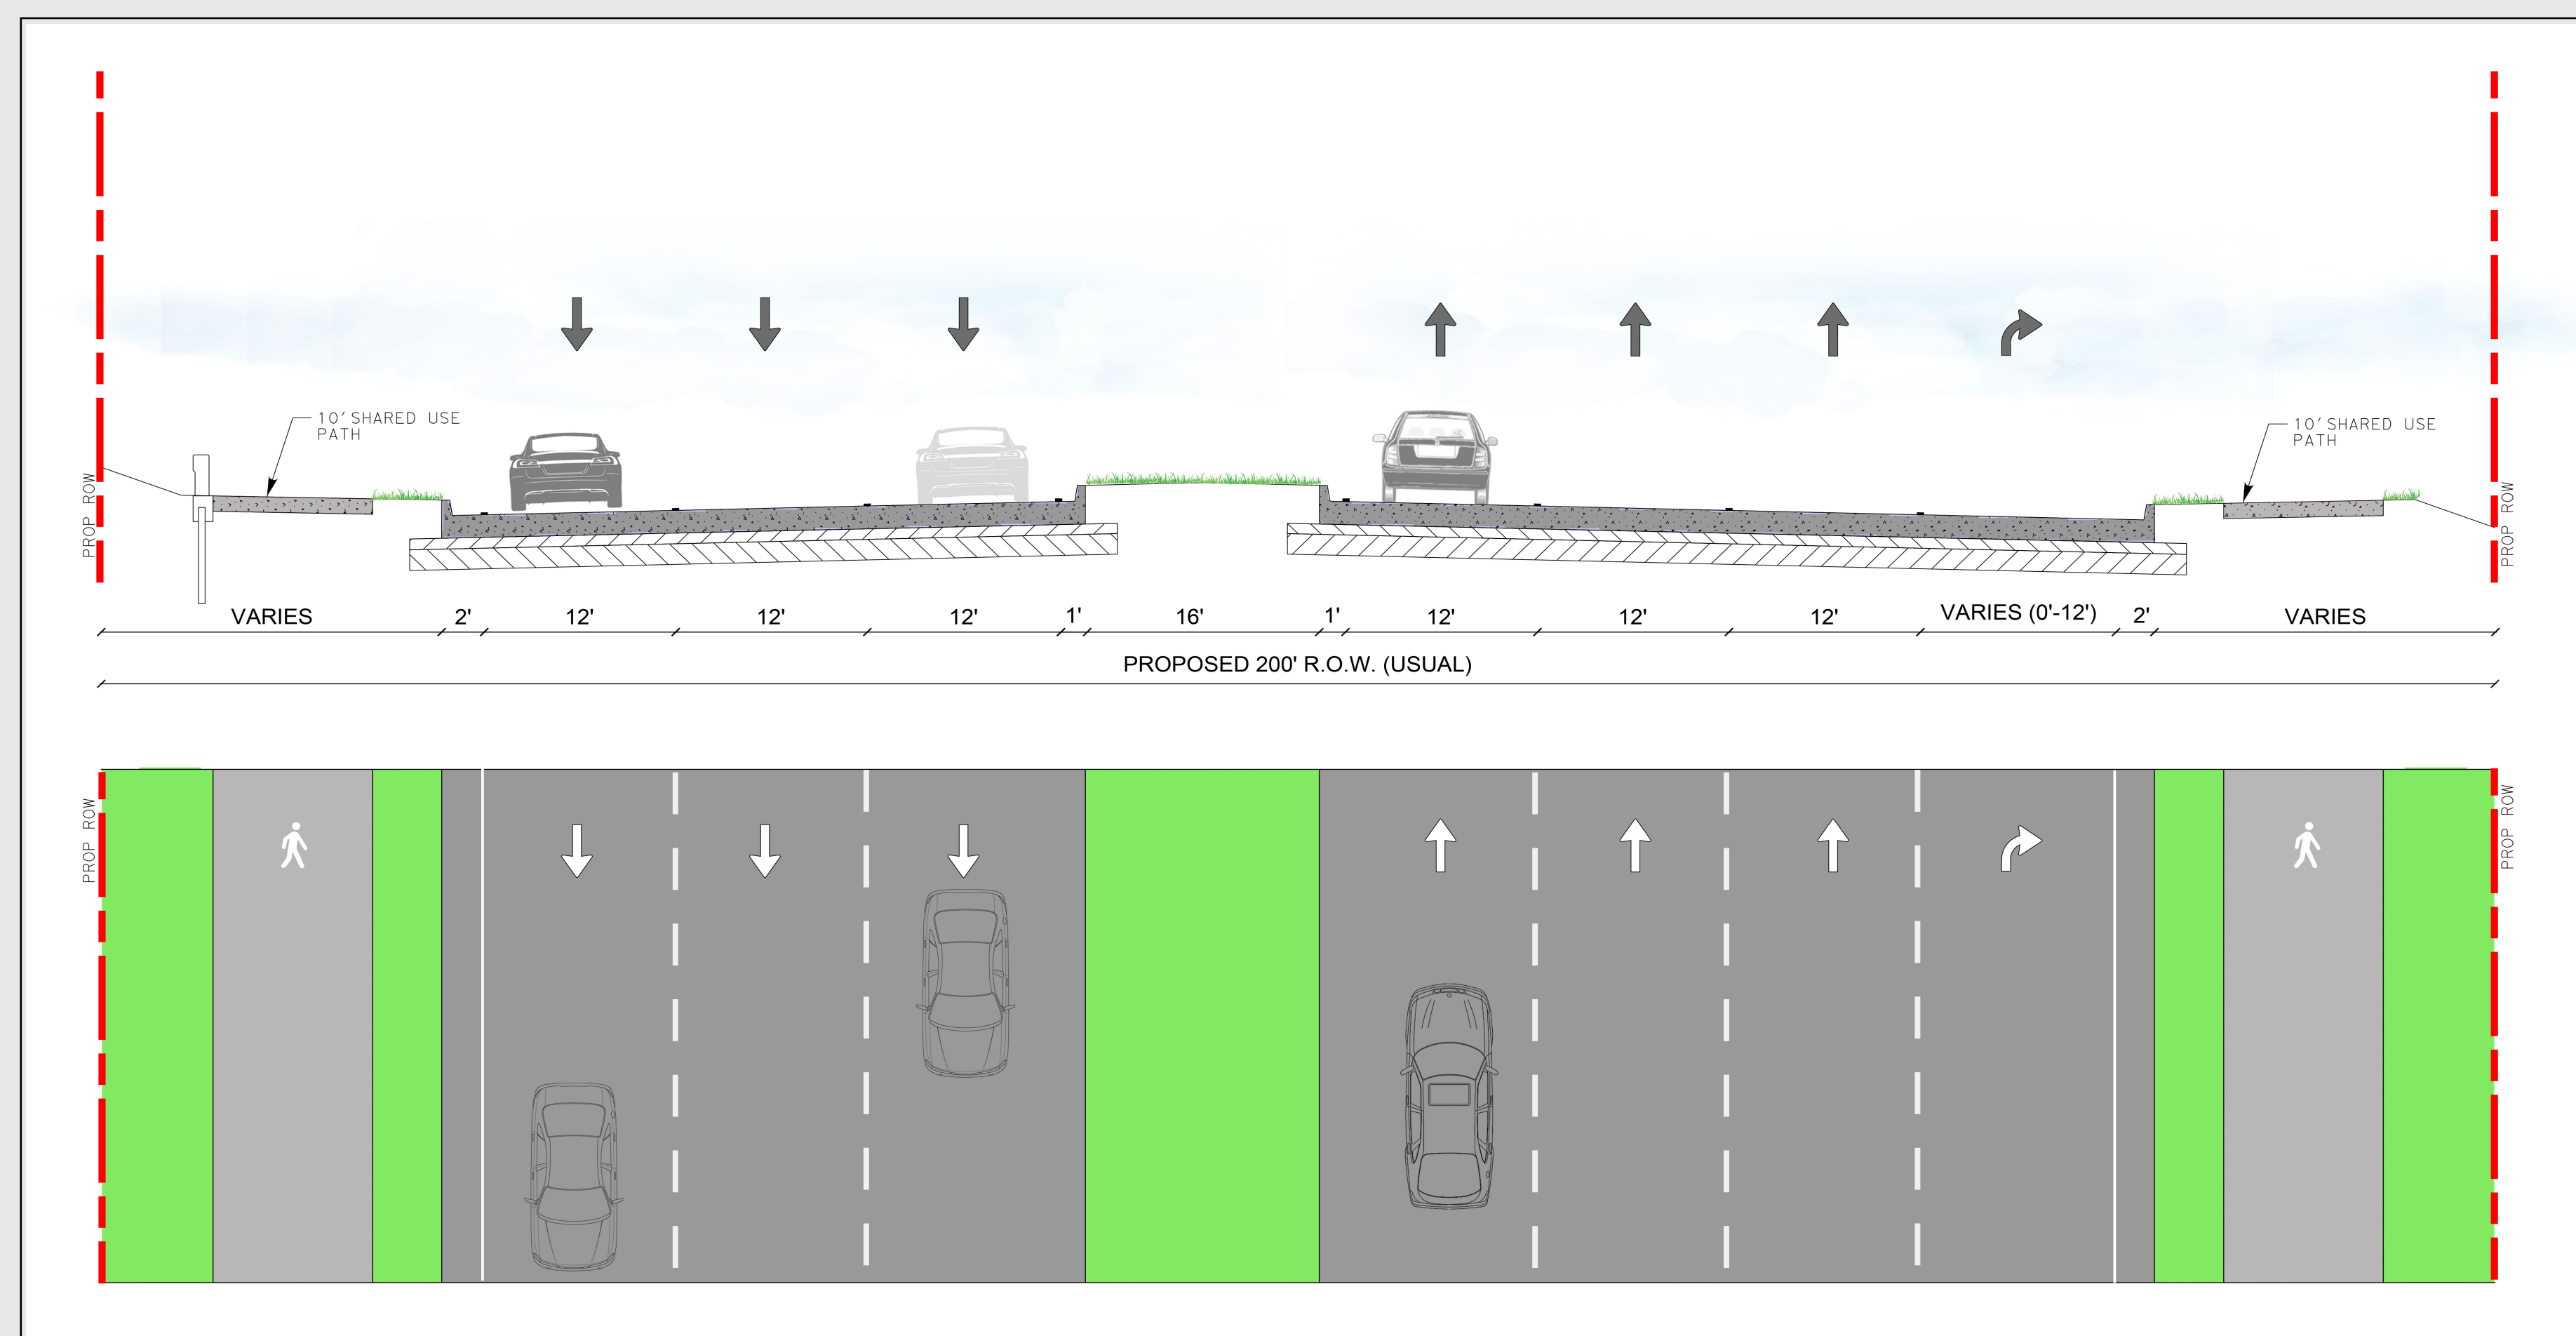

■ Project improvements would include:

- 12-ft wide turn lanes would be constructed at various locations.
- Urbanized Roadway Section:
 - Three 12-ft lanes in each direction with a 18-ft wide median and curbs, and 2-ft curb offsets.
 - 10-ft wide shared use path with American Disabilities Act curb ramps in both directions.
 - Urban roadway right-of-way (ROW) width is 200-ft (usual).
 - Design speed is 40 mph.