




Proposed Roadway Cont.

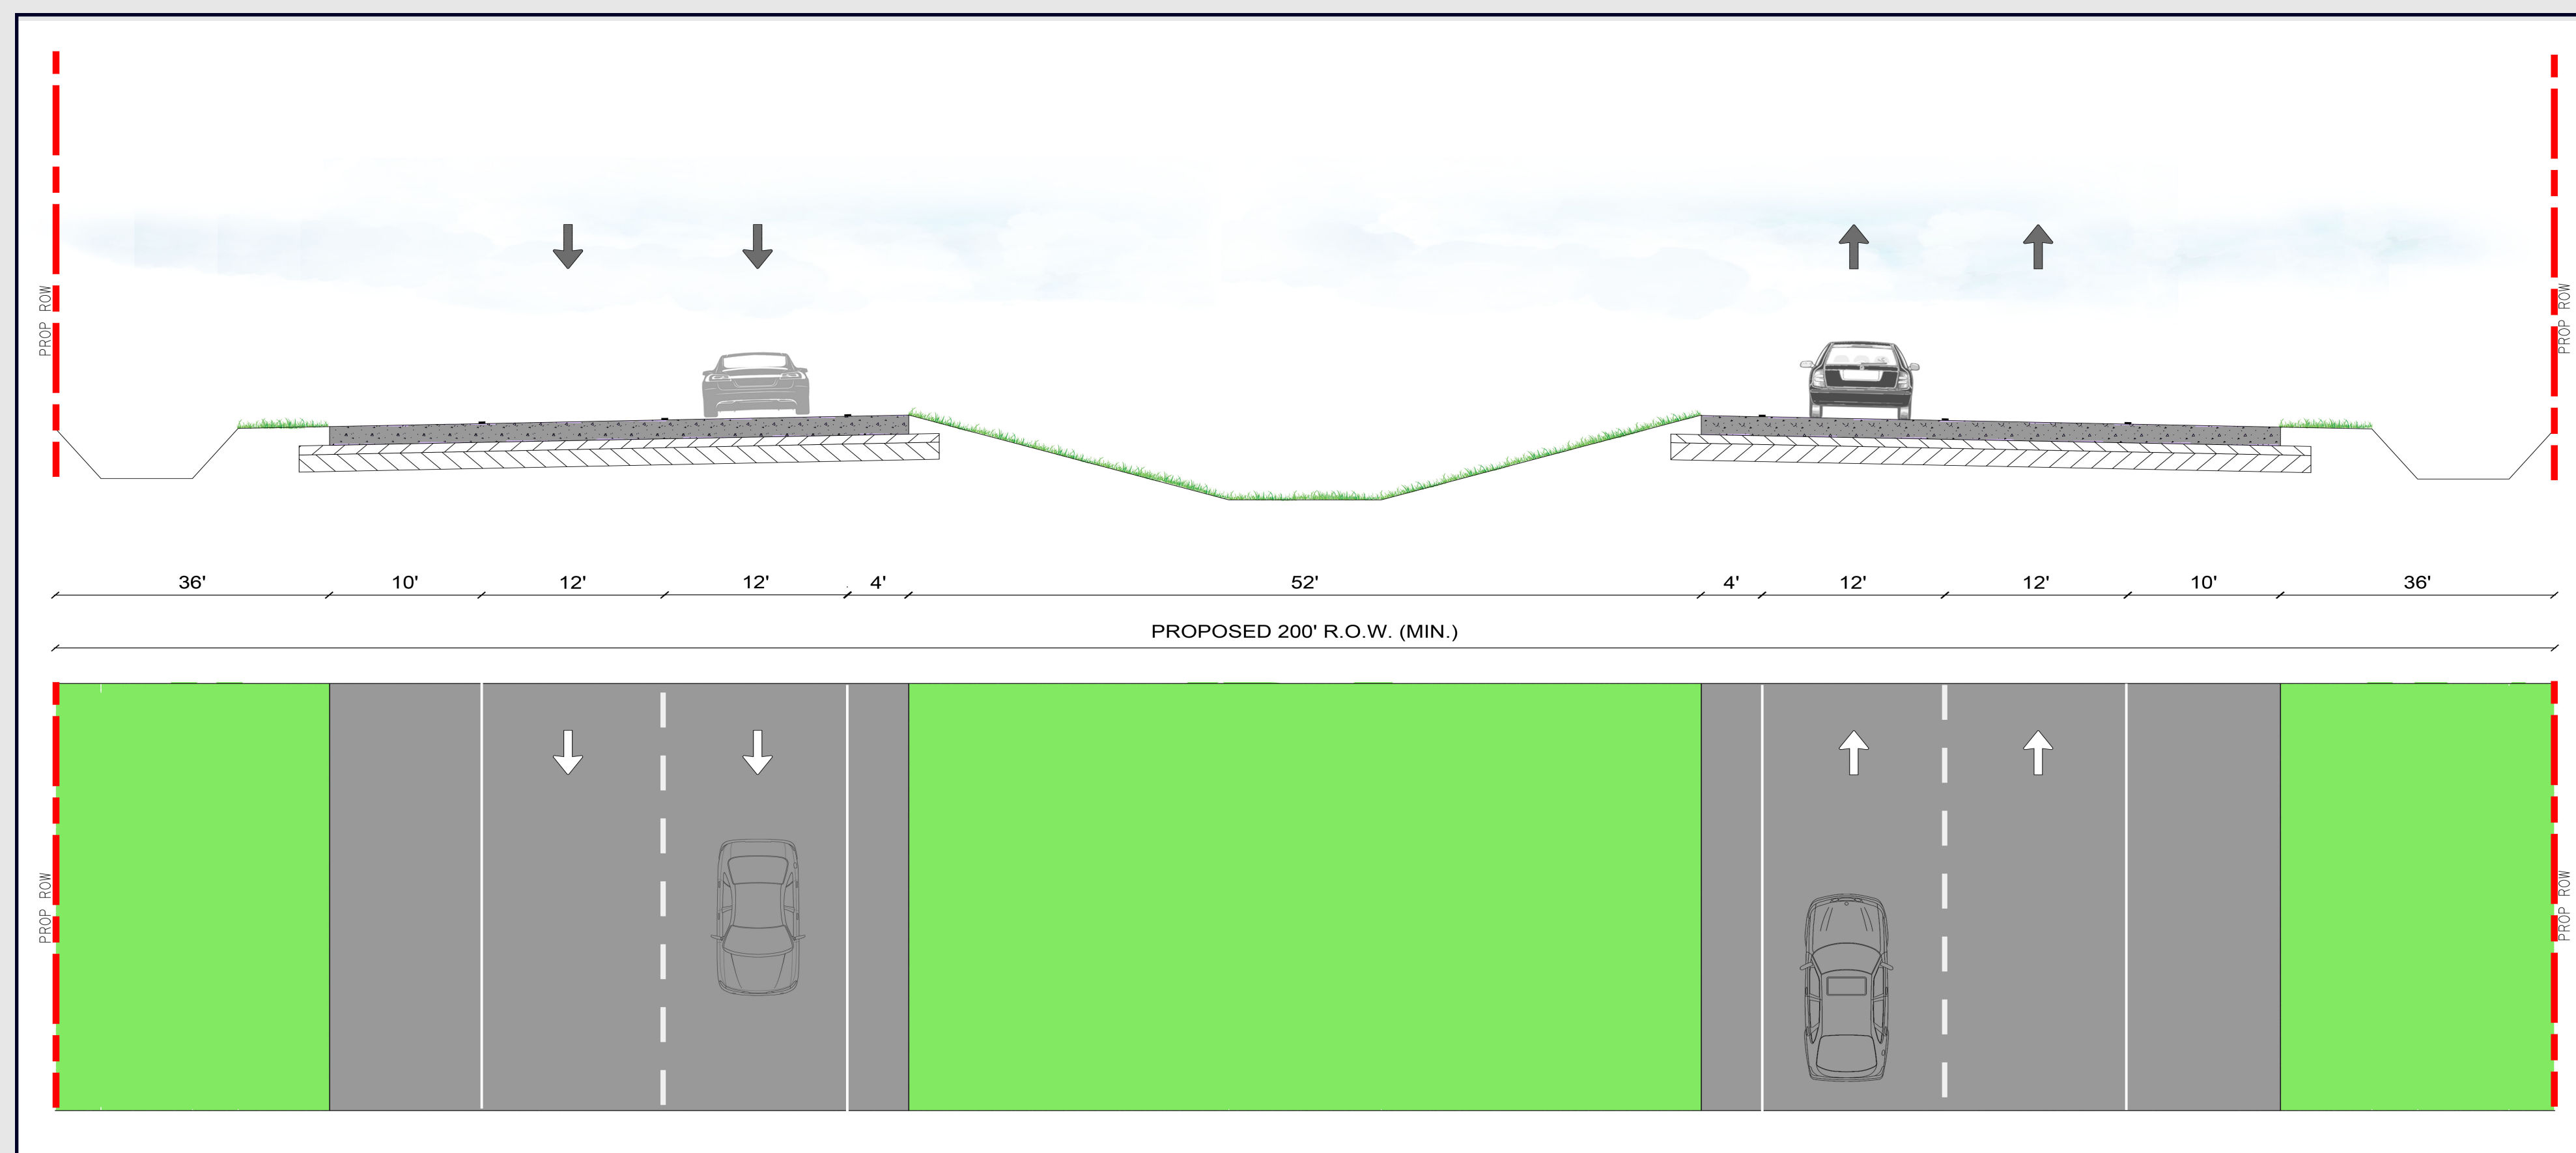

■ Project improvements would include:

— Rural Roadway Section:

- Two 12-ft lanes (ultimate 6-lanes) in each direction and a 60-ft wide depressed median, 4-ft inside shoulders, and 10-ft outside shoulders.
- Rural roadway ROW width is 200-ft (usual).
- Design speed is 70 mph.