
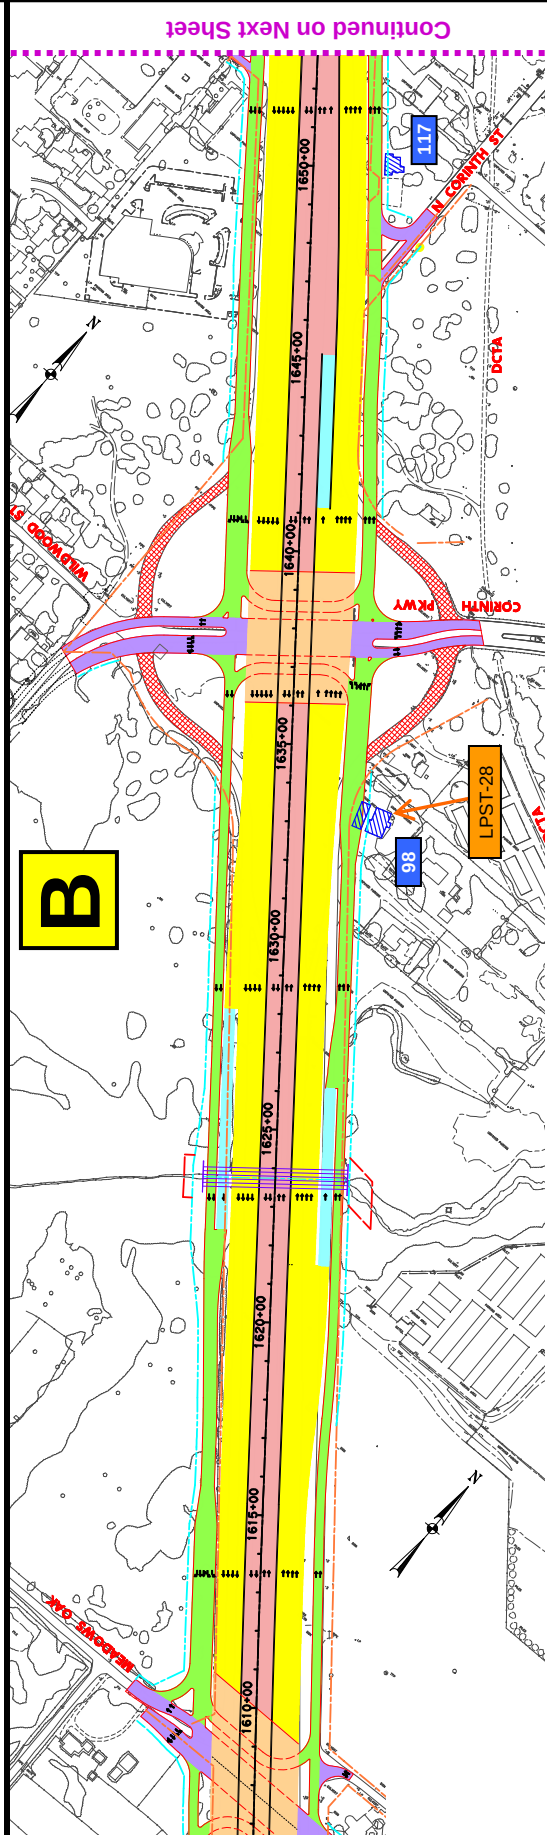


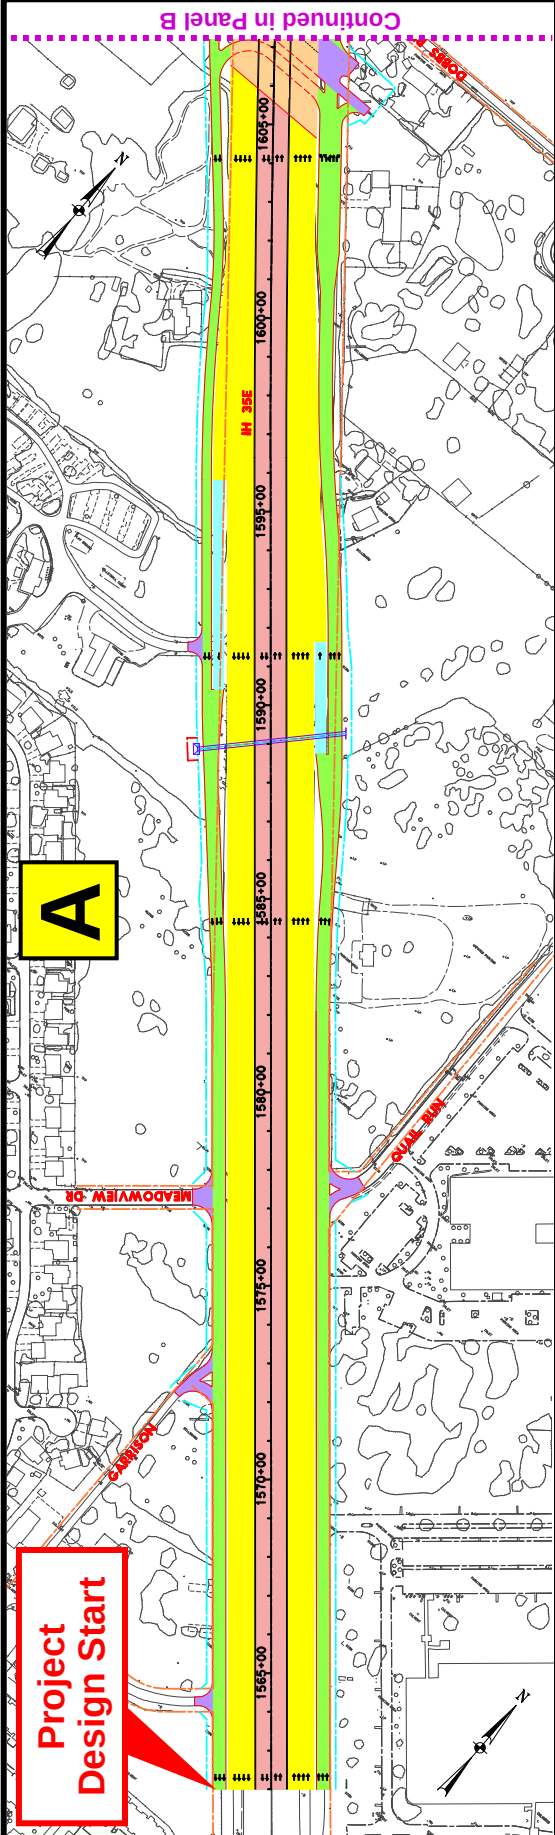



Legend Notes for Plan View Schematic

- See Figure A-5 for the schematic design legend and a map sheet index.
- This map shows the main proposed design features; see project schematic for details.

Legend for Added Information

LPST-28	Possible hazmat site (see EA Sec. 5.4.1)
98	Potential displacement
336	Commercial Displacement ID on Schematic (see EA Table 5-12)
336	Residential Displacement ID on Schematic (see EA Table 5-12)

Figure A-6 (Sheet 1 of 7)
Plan View of Project Design Features
 IH 35E from FM 2181 to US 380, Denton County, TX

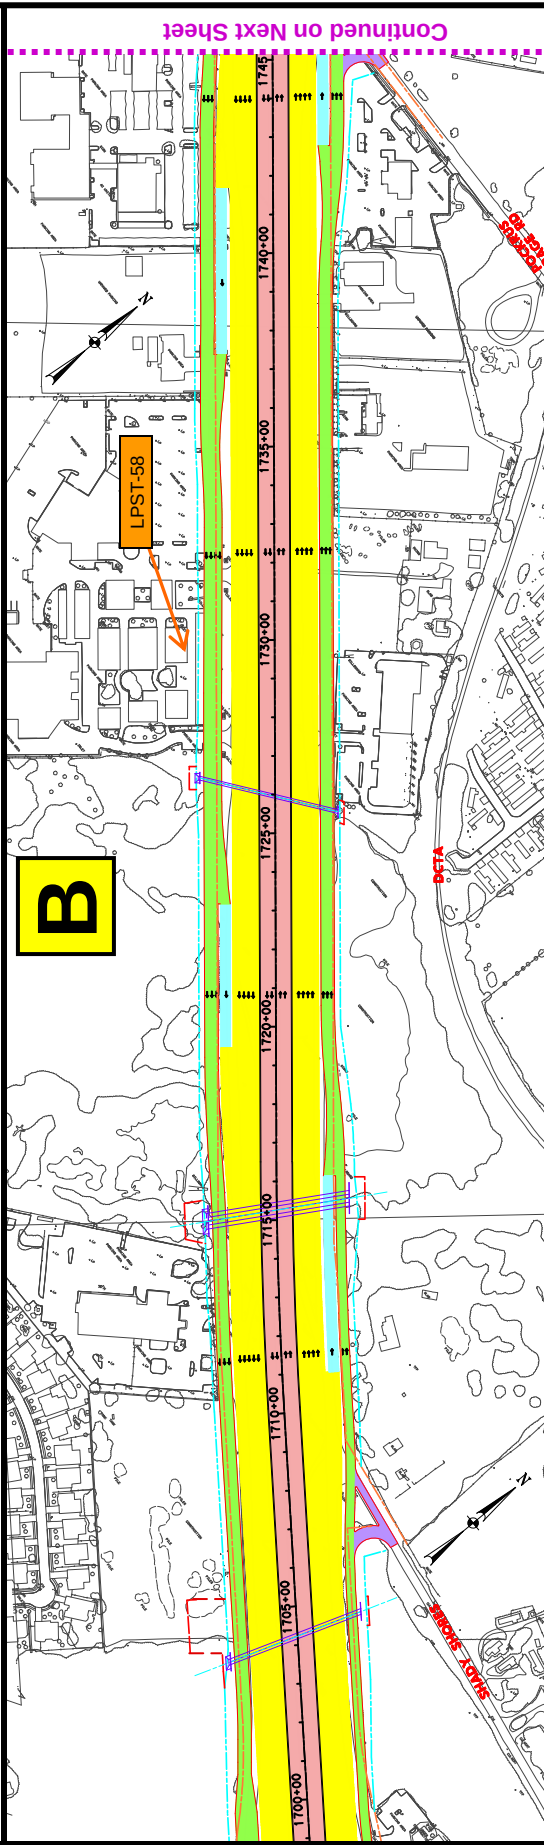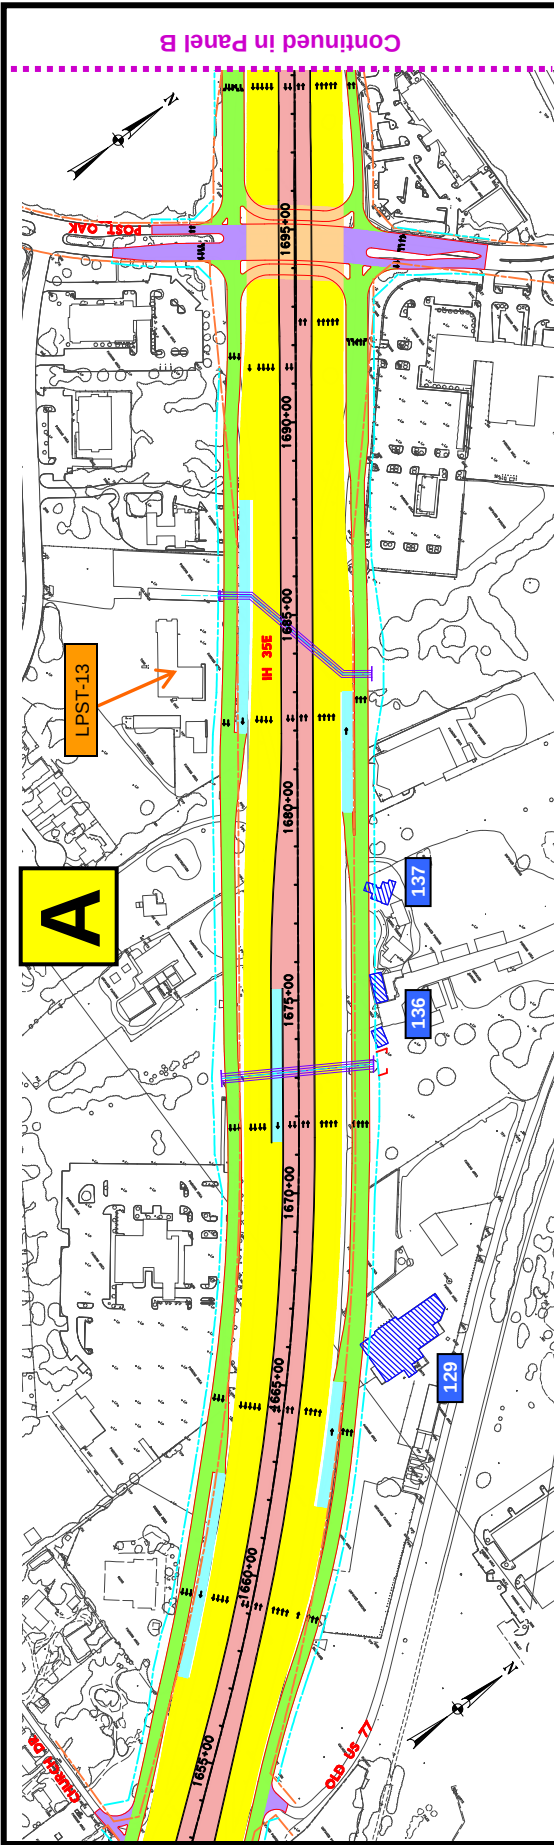

Legend Notes

for Plan View Schematic

1. See Figure A-5 for the schematic design legend and a map sheet index.
2. This map shows the main proposed design features; see project schematic for details.

Legend for Added Information

Possible hazmat site (see EA Sec. 5.4.1)

Potential displacement

Commercial Displacement ID on Schematic
(see EA Table 5-12)



Residential Displacement ID on Schematic
(see EA Table 5-12)



Figure A-6 (Sheet 2 of 7)

Plan View of Project Design Features

IH 35E from FM 2181 to US 380, Denton County, TX

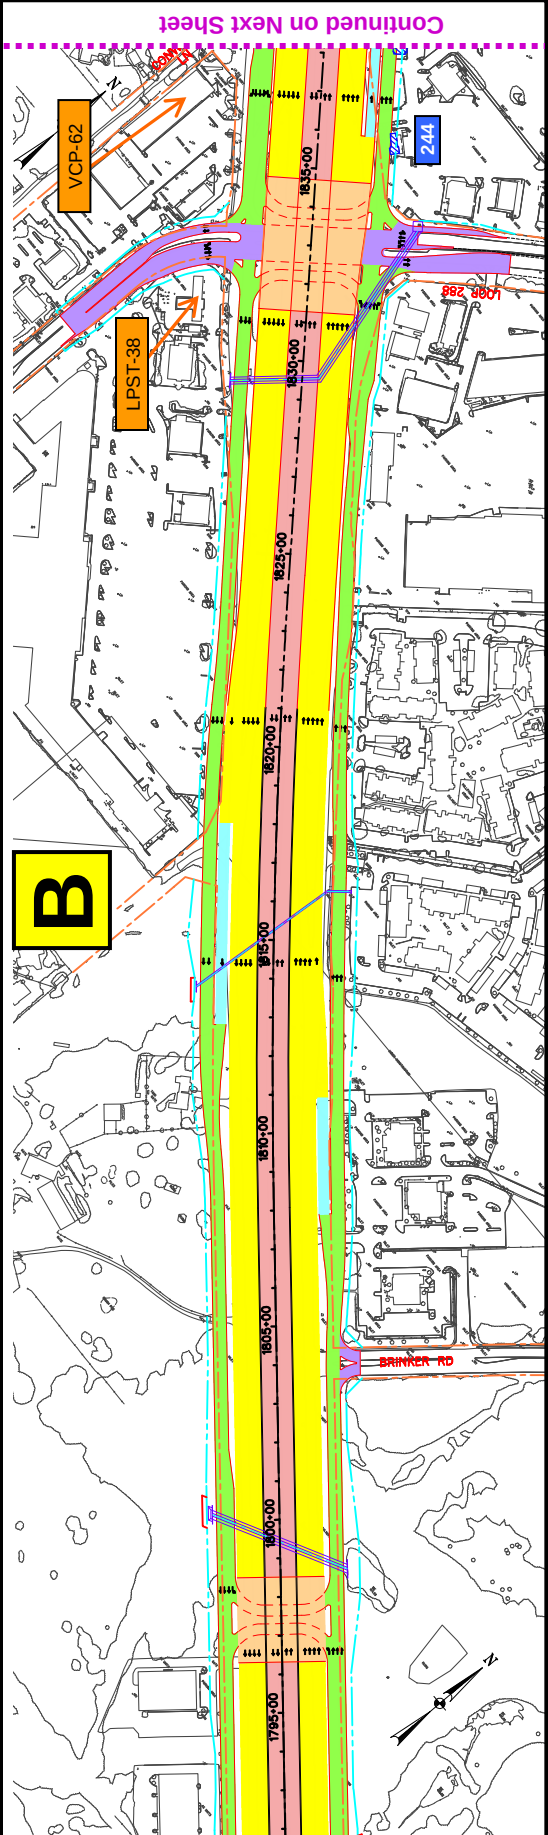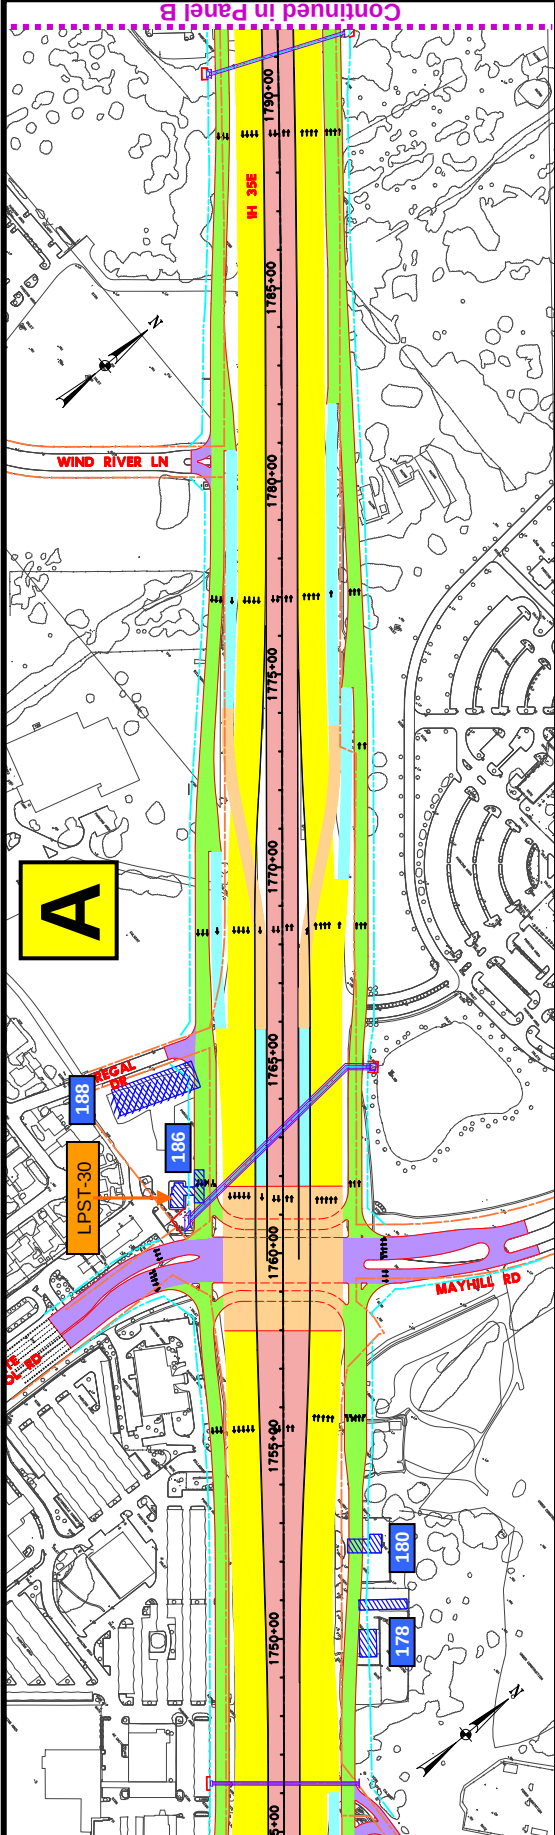

Legend Notes for Plan View Schematic

- See Figure A-5 for the schematic design legend and a map sheet index.
- This map shows the main proposed design features; see project schematic for details.

Legend for Added Information

Possible hazmat site (see EA Sec. 5.4.1)

Potential displacement

Commercial Displacement ID on Schematic (see EA Table 5-12)

Residential Displacement ID on Schematic (see EA Table 5-12)

LPST-28

98

336

Continued on Next Sheet



Continued in Panel B

Scale: 0 250' 500' 750' 1000'

Figure A-6 (Sheet 3 of 7)

Plan View of Project Design Features

IH 35E from FM 2181 to US 380, Denton County, TX

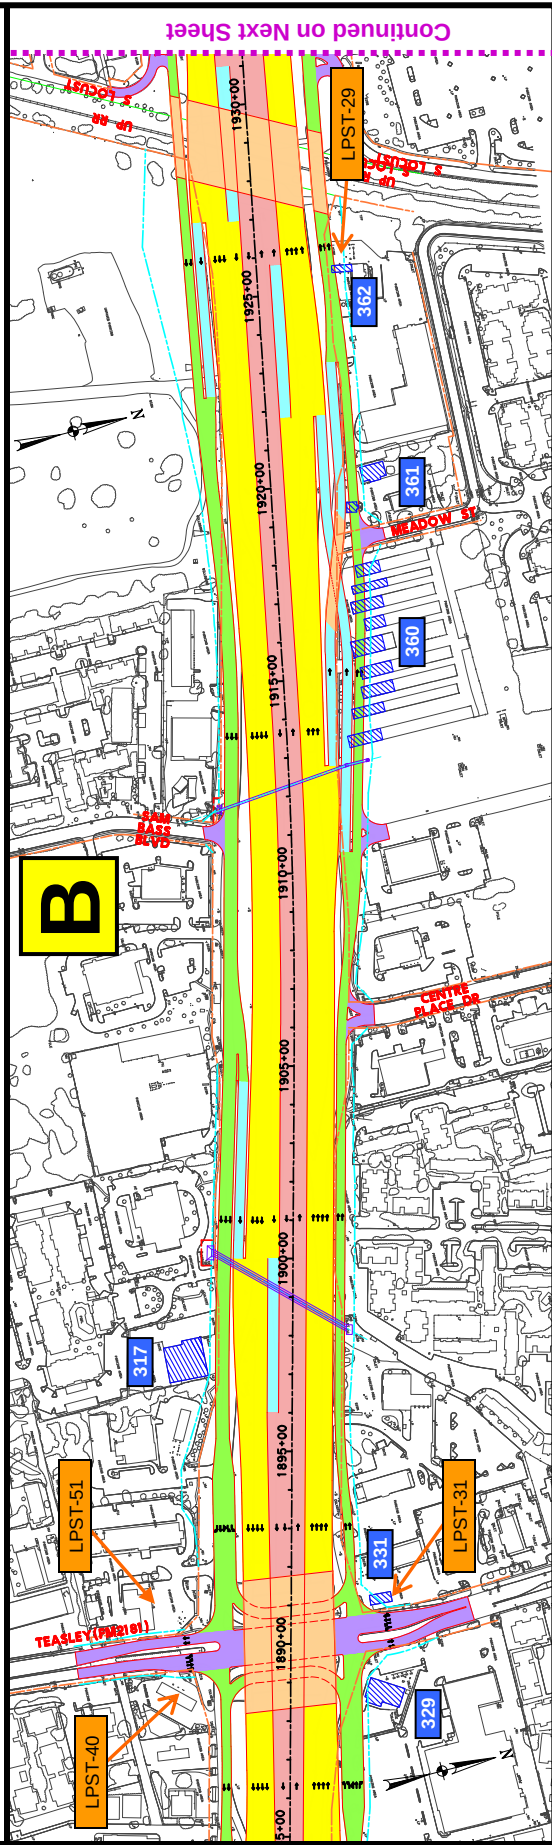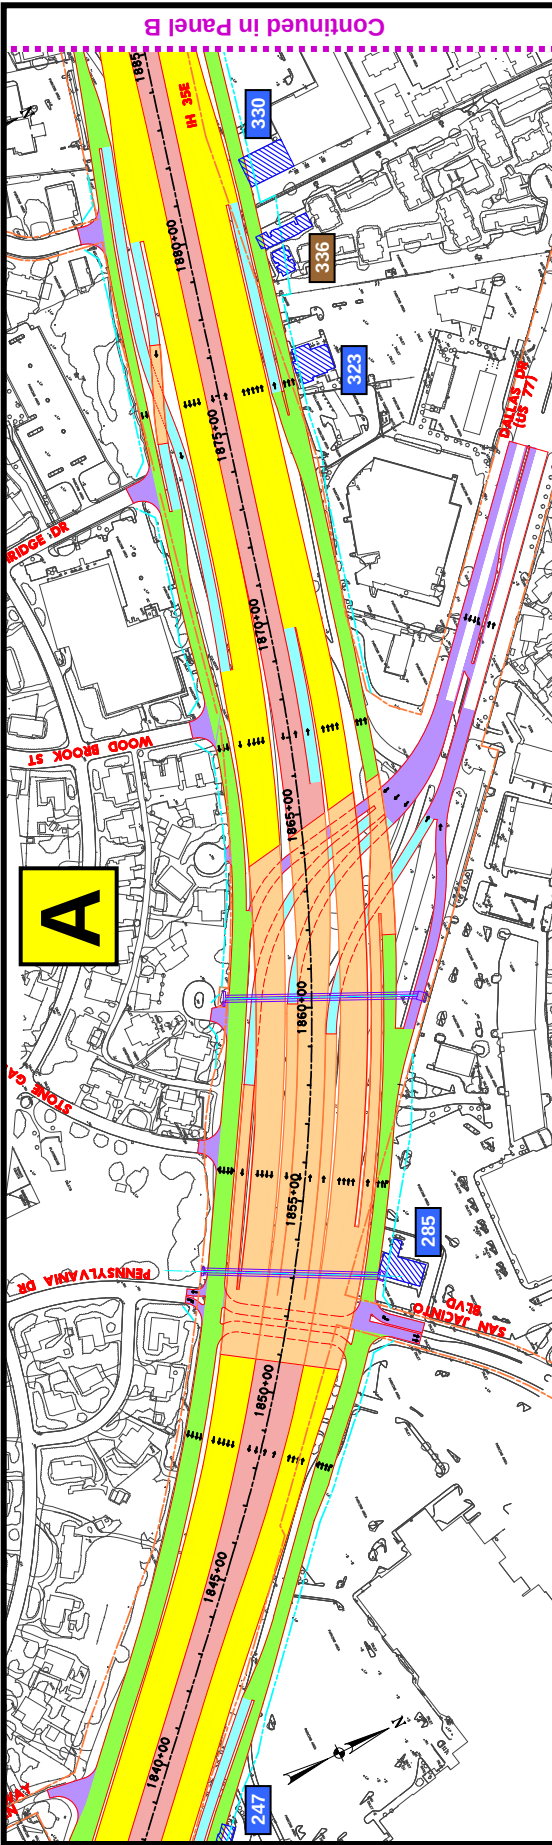

Legend Notes for Plan View Schematic

- See Figure A-5 for the schematic design legend and a map sheet index.
- This map shows the main proposed design features; see project schematic for details.

Legend for Added Information



LPST-28	Possible hazmat site (see EA Sec. 5.4.1)
98	Potential displacement
336	Commercial Displacement ID on Schematic (see EA Table 5-12)
	Residential Displacement ID on Schematic (see EA Table 5-12)

0 250' 500' 750' 1000'

Figure A-6 (Sheet 4 of 7)

Plan View of Project Design Features

IH 35E from FM 2181 to US 380, Denton County, TX

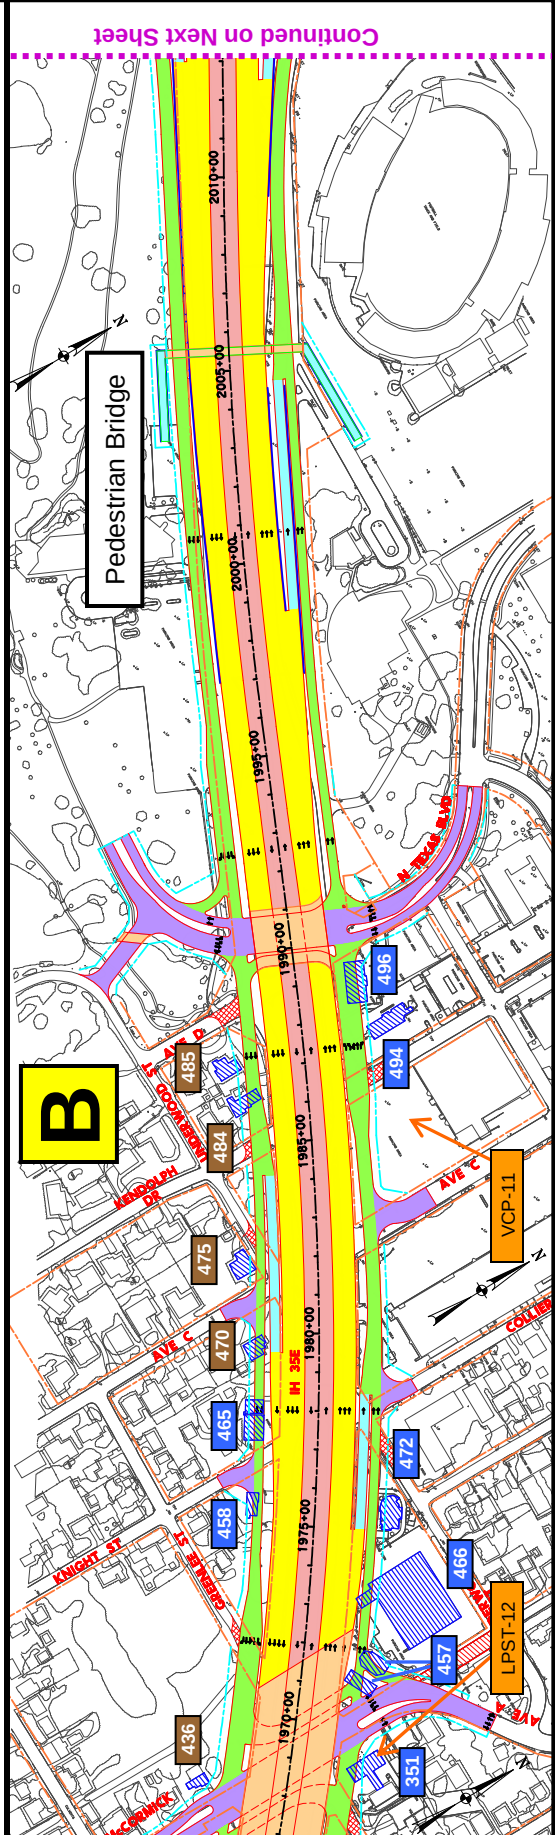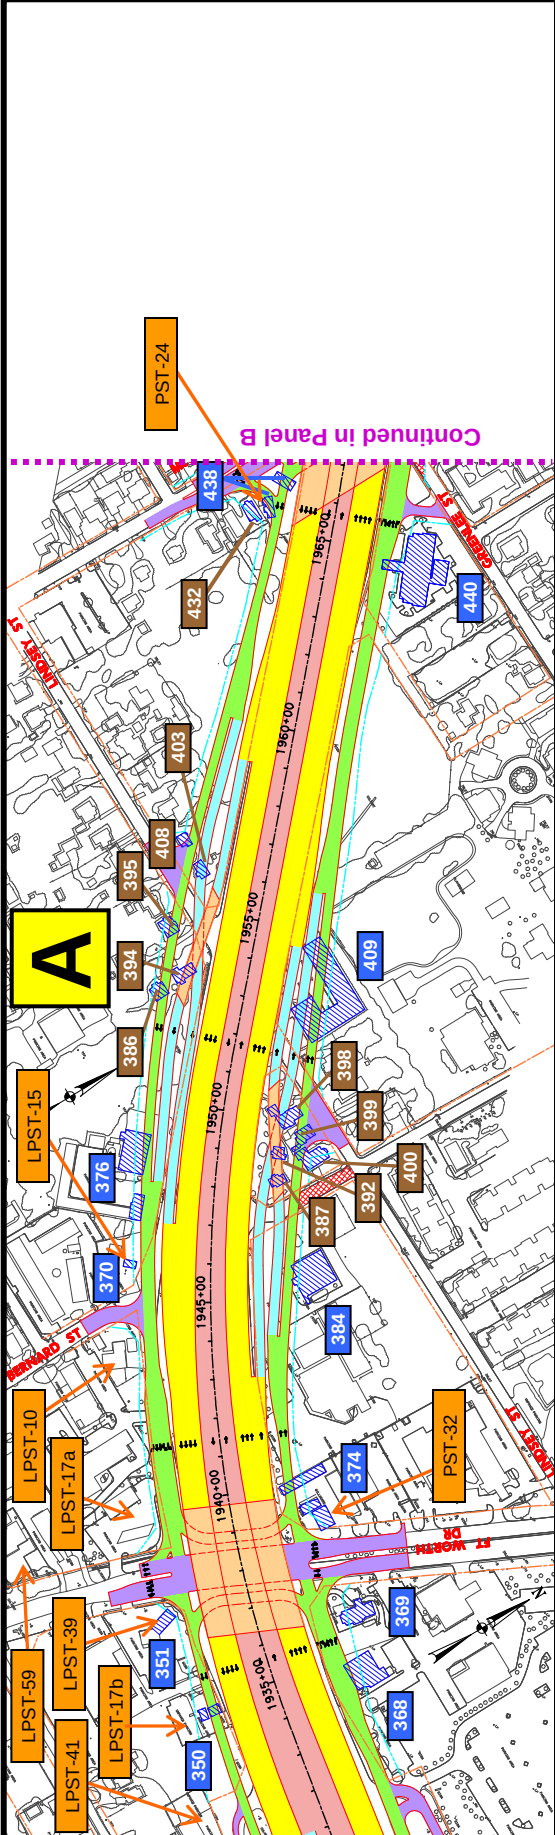

Legend Notes

for Plan View Schematic

- See Figure A-5 for the schematic design legend and a map sheet index.
- This map shows the main proposed design features; see project schematic for details.

Legend for Added Information

LPST-28	Possible hazmat site (see EA Sec. 5.4.1)
98	Potential displacement
336	Commercial Displacement ID on Schematic (see EA Table 5-12)
	Residential Displacement ID on Schematic (see EA Table 5-12)

0 250' 500' 750' 1000'

Figure A-6 (Sheet 5 of 7)

Plan View of Project Design Features

IH 35E from FM 2181 to US 380, Denton County, TX



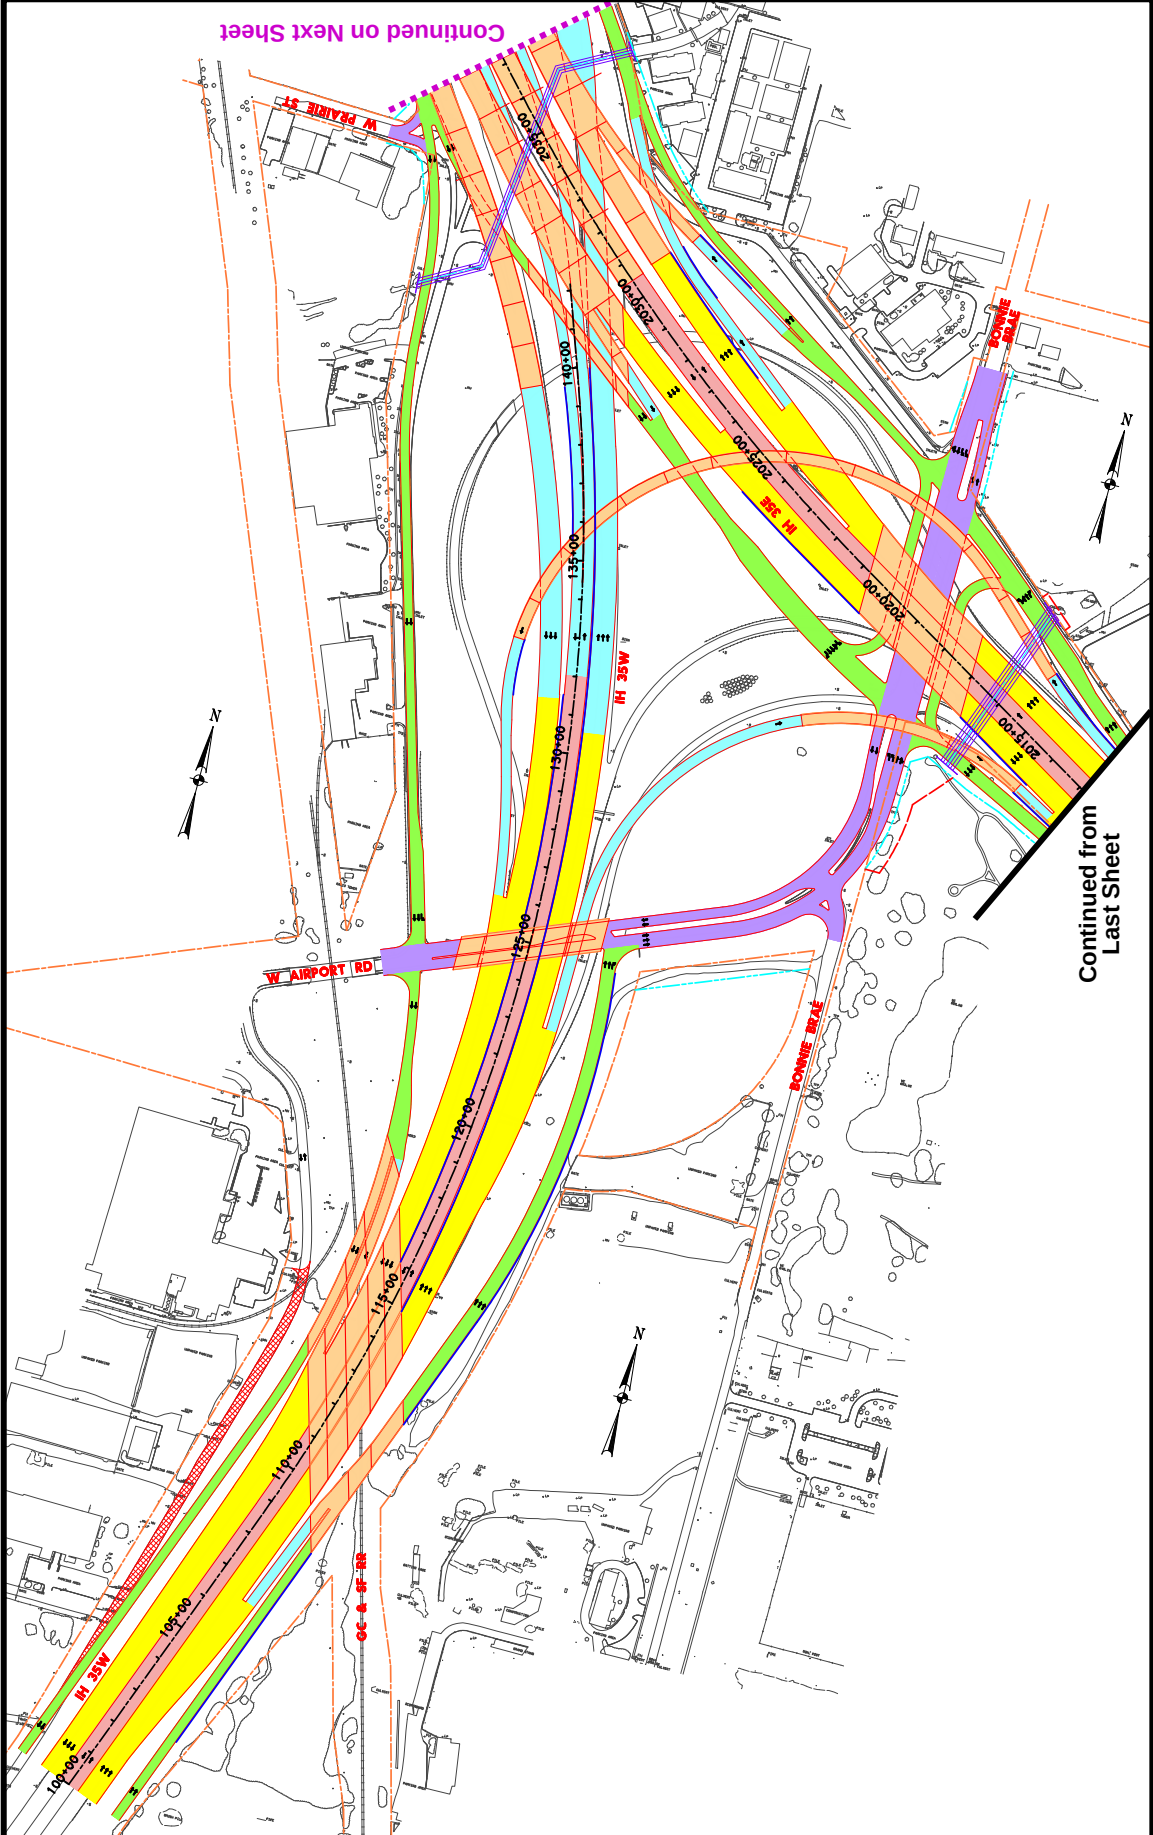


Figure A-6 (Sheet 6 of 7)
Plan View of Project Design Features
 IH 35E from FM 2181 to US 380, Denton County, TX

Legend for Added Information

LPST-28	Possible hazmat site (see EA Sec. 5.4.1)
	Potential displacement
98	Commercial Displacement ID on Schematic (see EA Table 5-12)
336	Residential Displacement ID on Schematic (see EA Table 5-12)

- Legend Notes**
for Plan View Schematic
1. See Figure A-5 for the schematic design legend and a map sheet index.
 2. This map shows the main proposed design features; see project schematic for details.

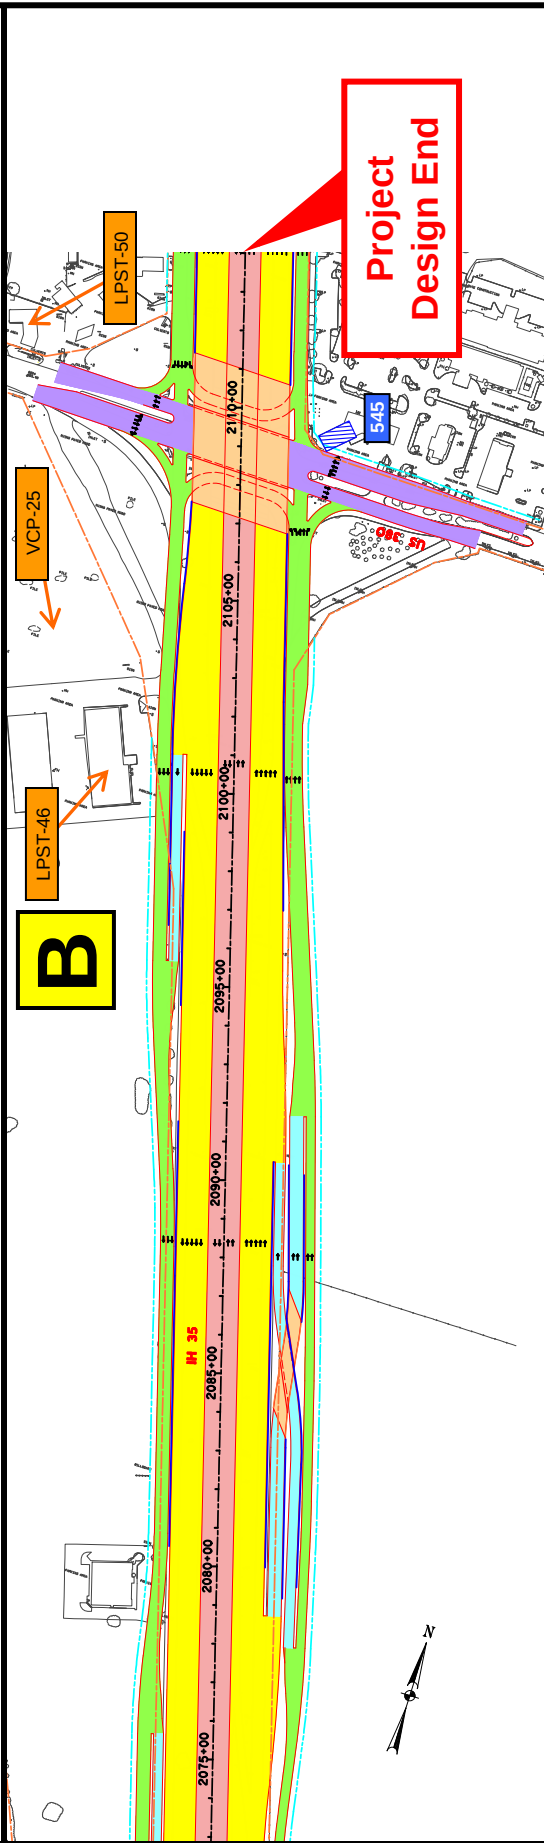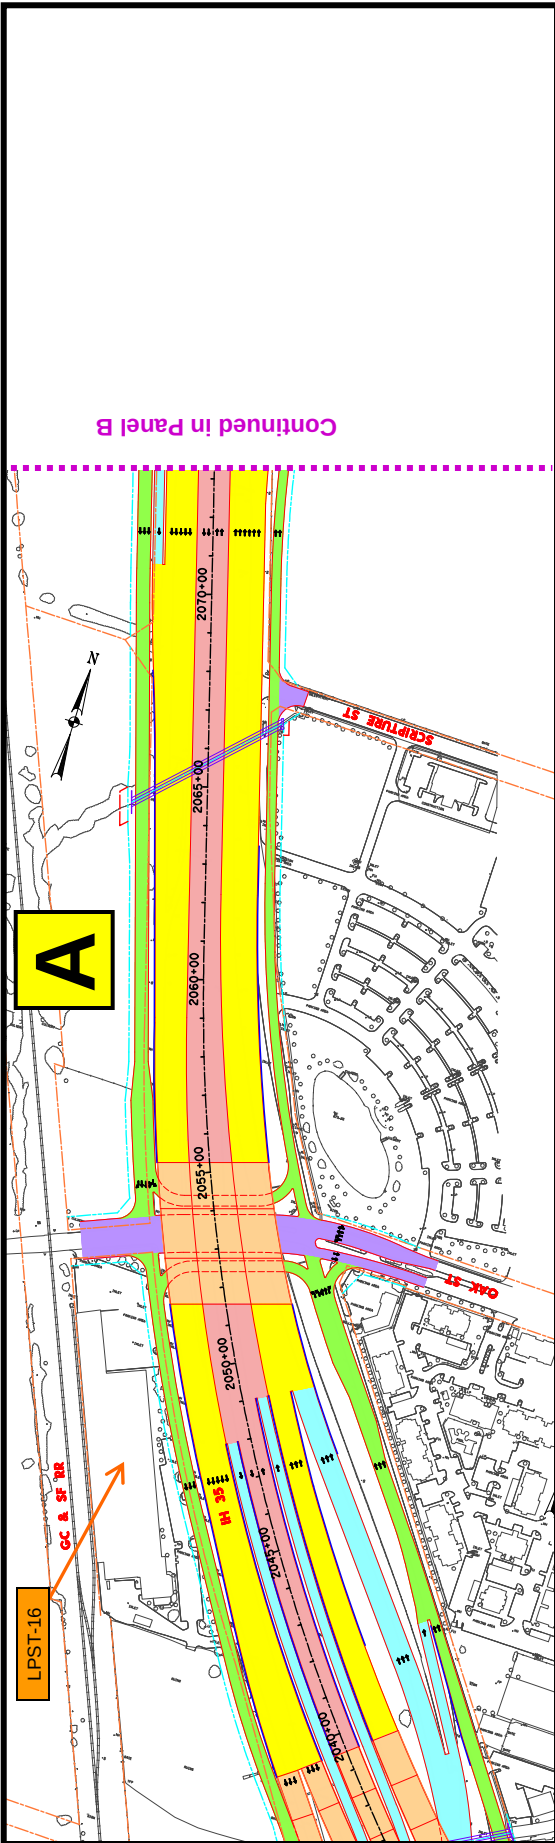

Legend Notes for Plan View Schematic

- See Figure A-5 for the schematic design legend and a map sheet index.
- This map shows the main proposed design features; see project schematic for details.

Legend for Added Information

LPST-28	Possible hazmat site (see EA Sec. 5.4.1)
98	Potential displacement
336	Commercial Displacement ID on Schematic (see EA Table 5-12)
	Residential Displacement ID on Schematic (see EA Table 5-12)

Figure A-6 (Sheet 7 of 7)
Plan View of Project Design Features
 IH 35E from FM 2181 to US 380, Denton County, TX