

PROJECT AREA



PREPARED BY:  
TRANSYSTEMS  
3030 LBJ FREEWAY - STE. 900  
DALLAS - TEXAS 75234  
PHONE: (972) 280-9300  
FAX: (972) 280-9715


LEGEND

- PROPOSED RAMP CONSTRUCTION
- PROPOSED MAINLANE CONSTRUCTION
- PROPOSED COLLECTOR CONSTRUCTION
- PROPOSED FRONTAGE ROAD CONSTRUCTION
- PROPOSED BRIDGE CONSTRUCTION
- PROPOSED SIDEWALK CONSTRUCTION
- PROPOSED PLANO PKWY CONSTRUCTION
- PROPOSED RETAINING WALL
- EXISTING RIGHT OF WAY
- CONTROL OF ACCESS (SEE NOTE 2)
- EXISTING TRAFFIC
- PROPOSED TRAFFIC

TABLE OF CONTENTS


ROLL 1	PGBT-COLL, COLL, COLL-75NB, NBMLNENT, PARK
ROLL 2	TYPICAL SECTIONS FOR ROLL 1
ROLL 3	NBFR, SBFR
ROLL 4	US 75 SBML, 75SB-PGBT, PREXT, PRENT
ROLL 5	PLANO PKWY, DART RAIL
ROLL 6	LARGE SIGN LAYOUT
ROLL 7	EXISTING PROFILES

NOT INTENDED FOR  
CONSTRUCTION,  
BIDDING OR  
PERMIT PURPOSES

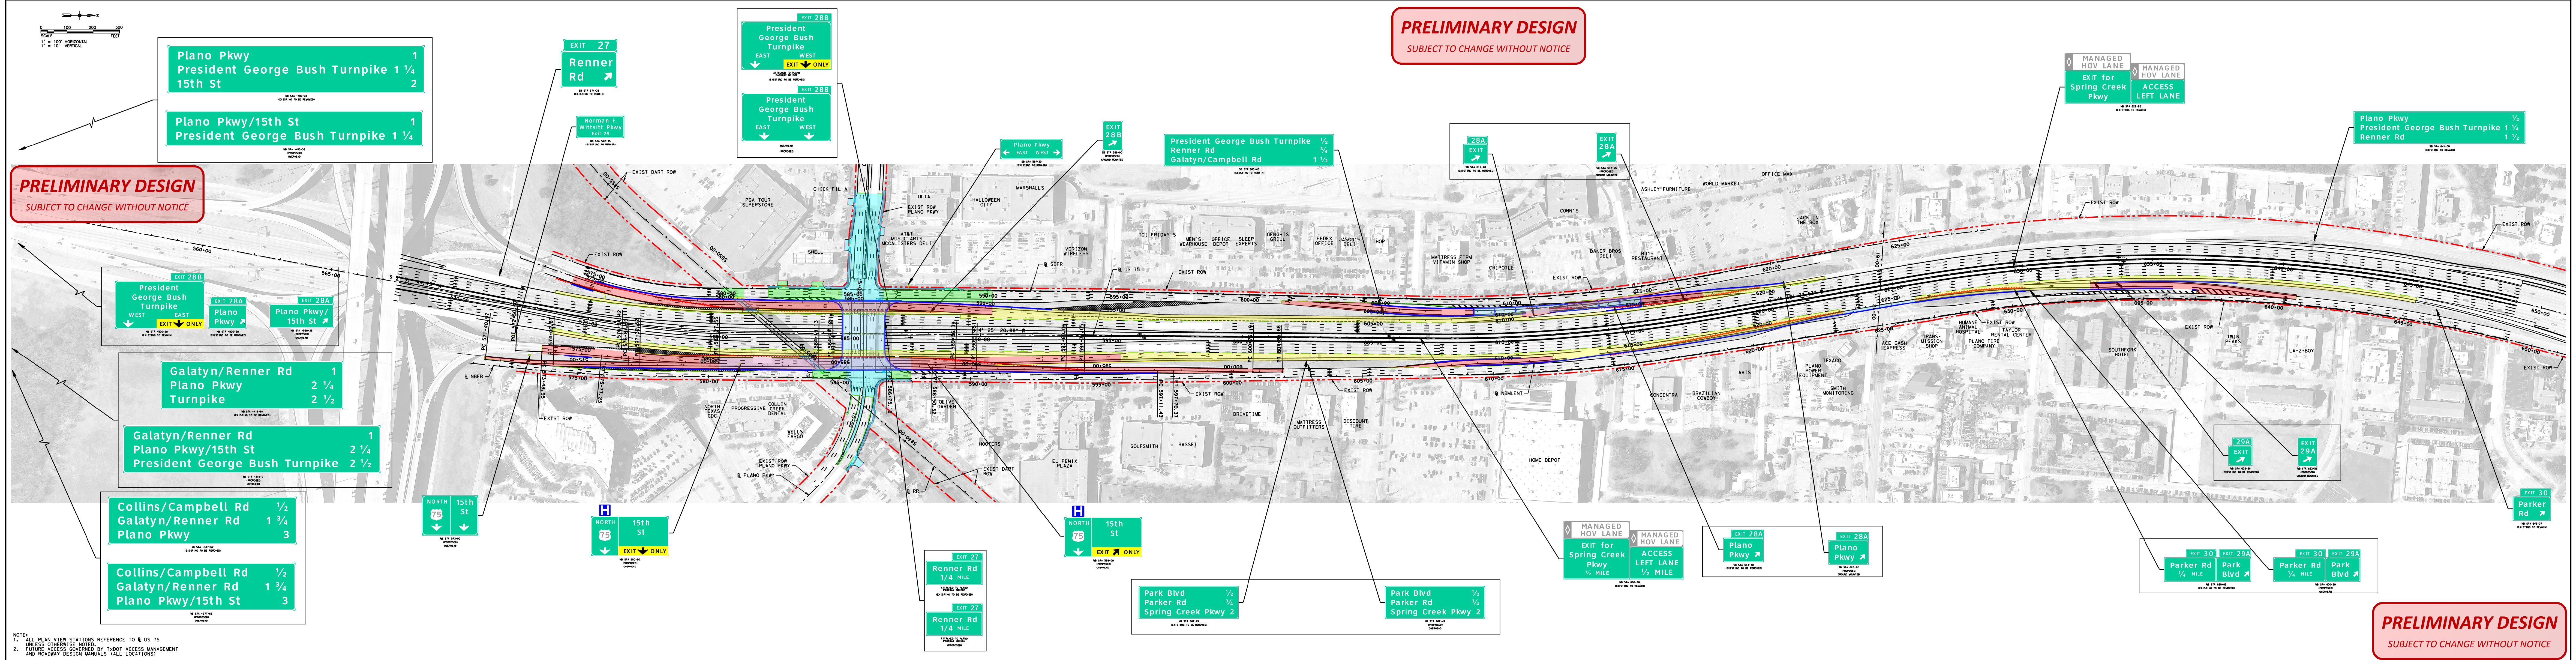

**PRELIMINARY DESIGN**  
SUBJECT TO CHANGE WITHOUT NOTICE

**PRELIMINARY DESIGN**  
SUBJECT TO CHANGE WITHOUT NOTICE

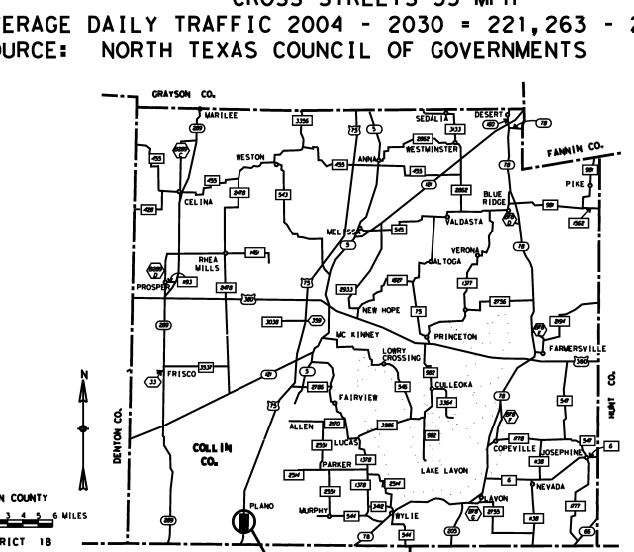

PROJECT AREA



PREPARED BY:  
TRANSYSTEMS  
3030 LBJ FREEWAY - STE. 900  
DALLAS - TEXAS 75234  
PHONE: (972) 280-9300  
FAX: (972) 280-9715

LEGEND

- PROPOSED RAMP CONSTRUCTION
- PROPOSED MAINLANE CONSTRUCTION
- PROPOSED COLLECTOR CONSTRUCTION
- PROPOSED FRONTAGE ROAD CONSTRUCTION
- PROPOSED BRIDGE CONSTRUCTION
- PROPOSED SIDEWALK CONSTRUCTION
- PROPOSED PLANO PKWY CONSTRUCTION
- PROPOSED RETAINING WALL
- EXISTING RIGHT OF WAY
- CONTROL OF ACCESS (SEE NOTE 2)
- EXISTING TRAFFIC
- PROPOSED TRAFFIC

TABLE OF CONTENTS

ROLL 1	PGBT-COLL, COLL, COLL-75NB, NBMLNENT, PARK
ROLL 2	TYPICAL SECTIONS FOR ROLL 1
ROLL 3	NBFR, SBFR
ROLL 4	US 75 SBML, 75SB-PGBT, PREXT, PRENT
ROLL 5	PLANO PKWY, DART RAIL
ROLL 6	LARGE SIGN LAYOUT
ROLL 7	EXISTING PROFILES

NOT INTENDED FOR  
CONSTRUCTION,  
BIDDING OR  
PERMIT PURPOSES