



US 175 SOUTHBOUND FRONTAGE ROAD
DESIGN SCHEMATIC
FROM FM 148 TO CR 4106
KAUFMAN COUNTY, TEXAS
CSJ: 0197-03-054

AUGUST 2017
ROLL 1 OF 2

PROJECT LENGTH:		2.7 MILES
AVERAGE DAILY TRAFFIC:		29,700 (2020) 69,450 (2050)
ROADWAY	DESIGN SPEED	FUNCTIONAL CLASSIFICATION:
US 175	70 MPH	RURAL FREEWAY
US 175 FRONTAGE ROAD	50 MPH	RURAL MAJOR COLLECTOR
US 175 RAMPS	50 MPH	RURAL FREEWAY
CR 4106	40 MPH	RURAL LOCAL STREET

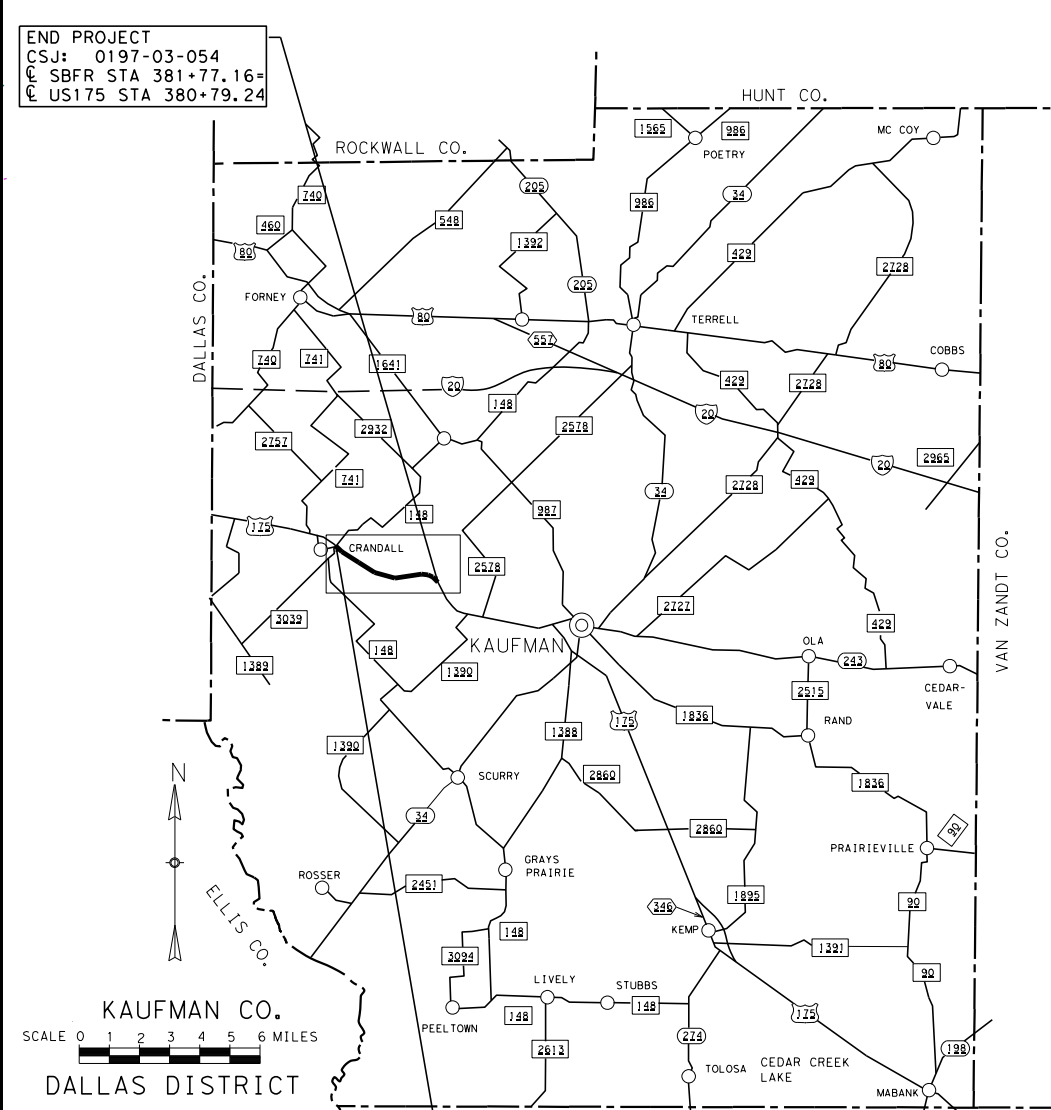

LOCATION MAP


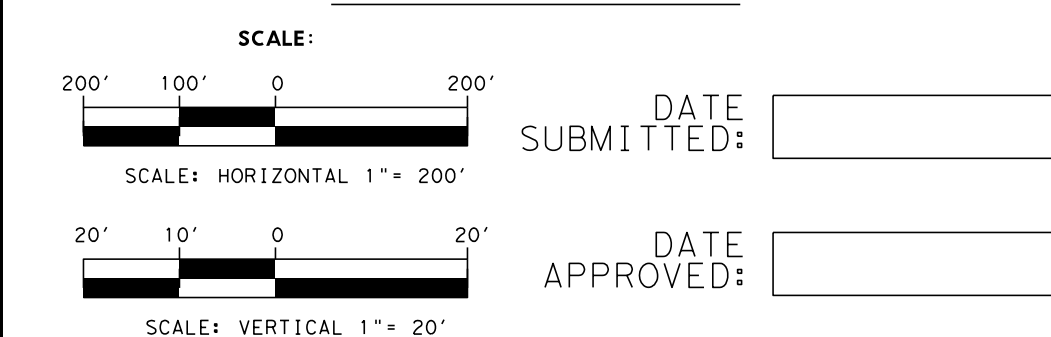


DANNENBAUM
ENGINEERING COMPANY - DALLAS, LL

PRELIMINARY
FOI INTERIM REVIEW ONLY

THIS DOCUMENT IS RELEASED FOR THE PURPOSE
OF INTERIM REVIEW UNDER THE AUTHORITY OF
DANIEL W. EVERETT, P.E. 93551. IT IS NOT TO
BE USED FOR CONSTRUCTION, READING, OR


©2017 by Texas Department of Transportation; all rights reserved

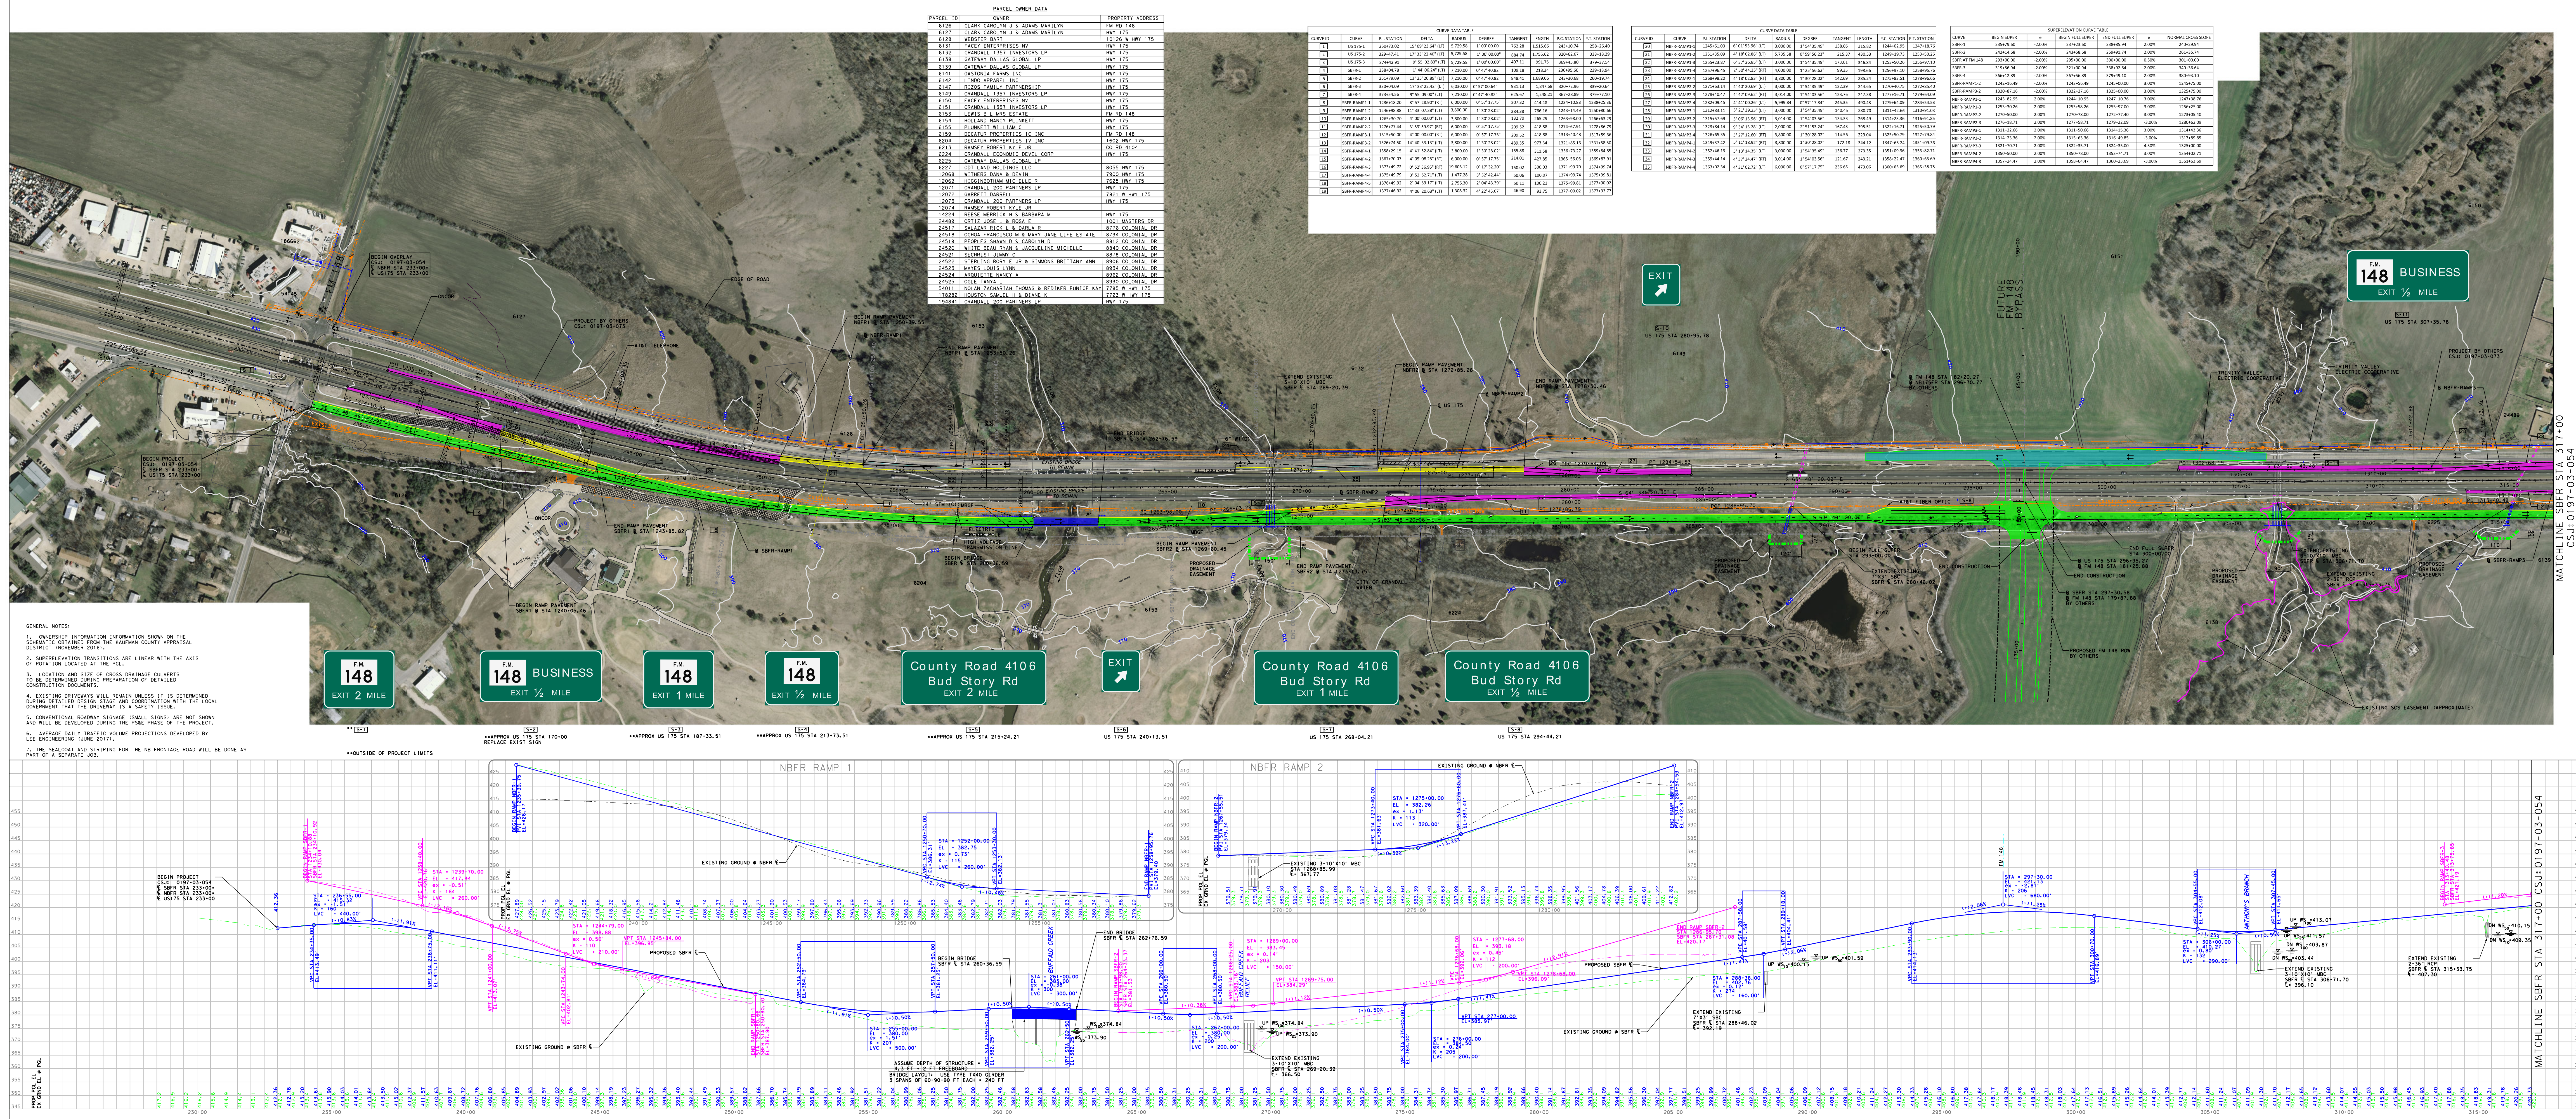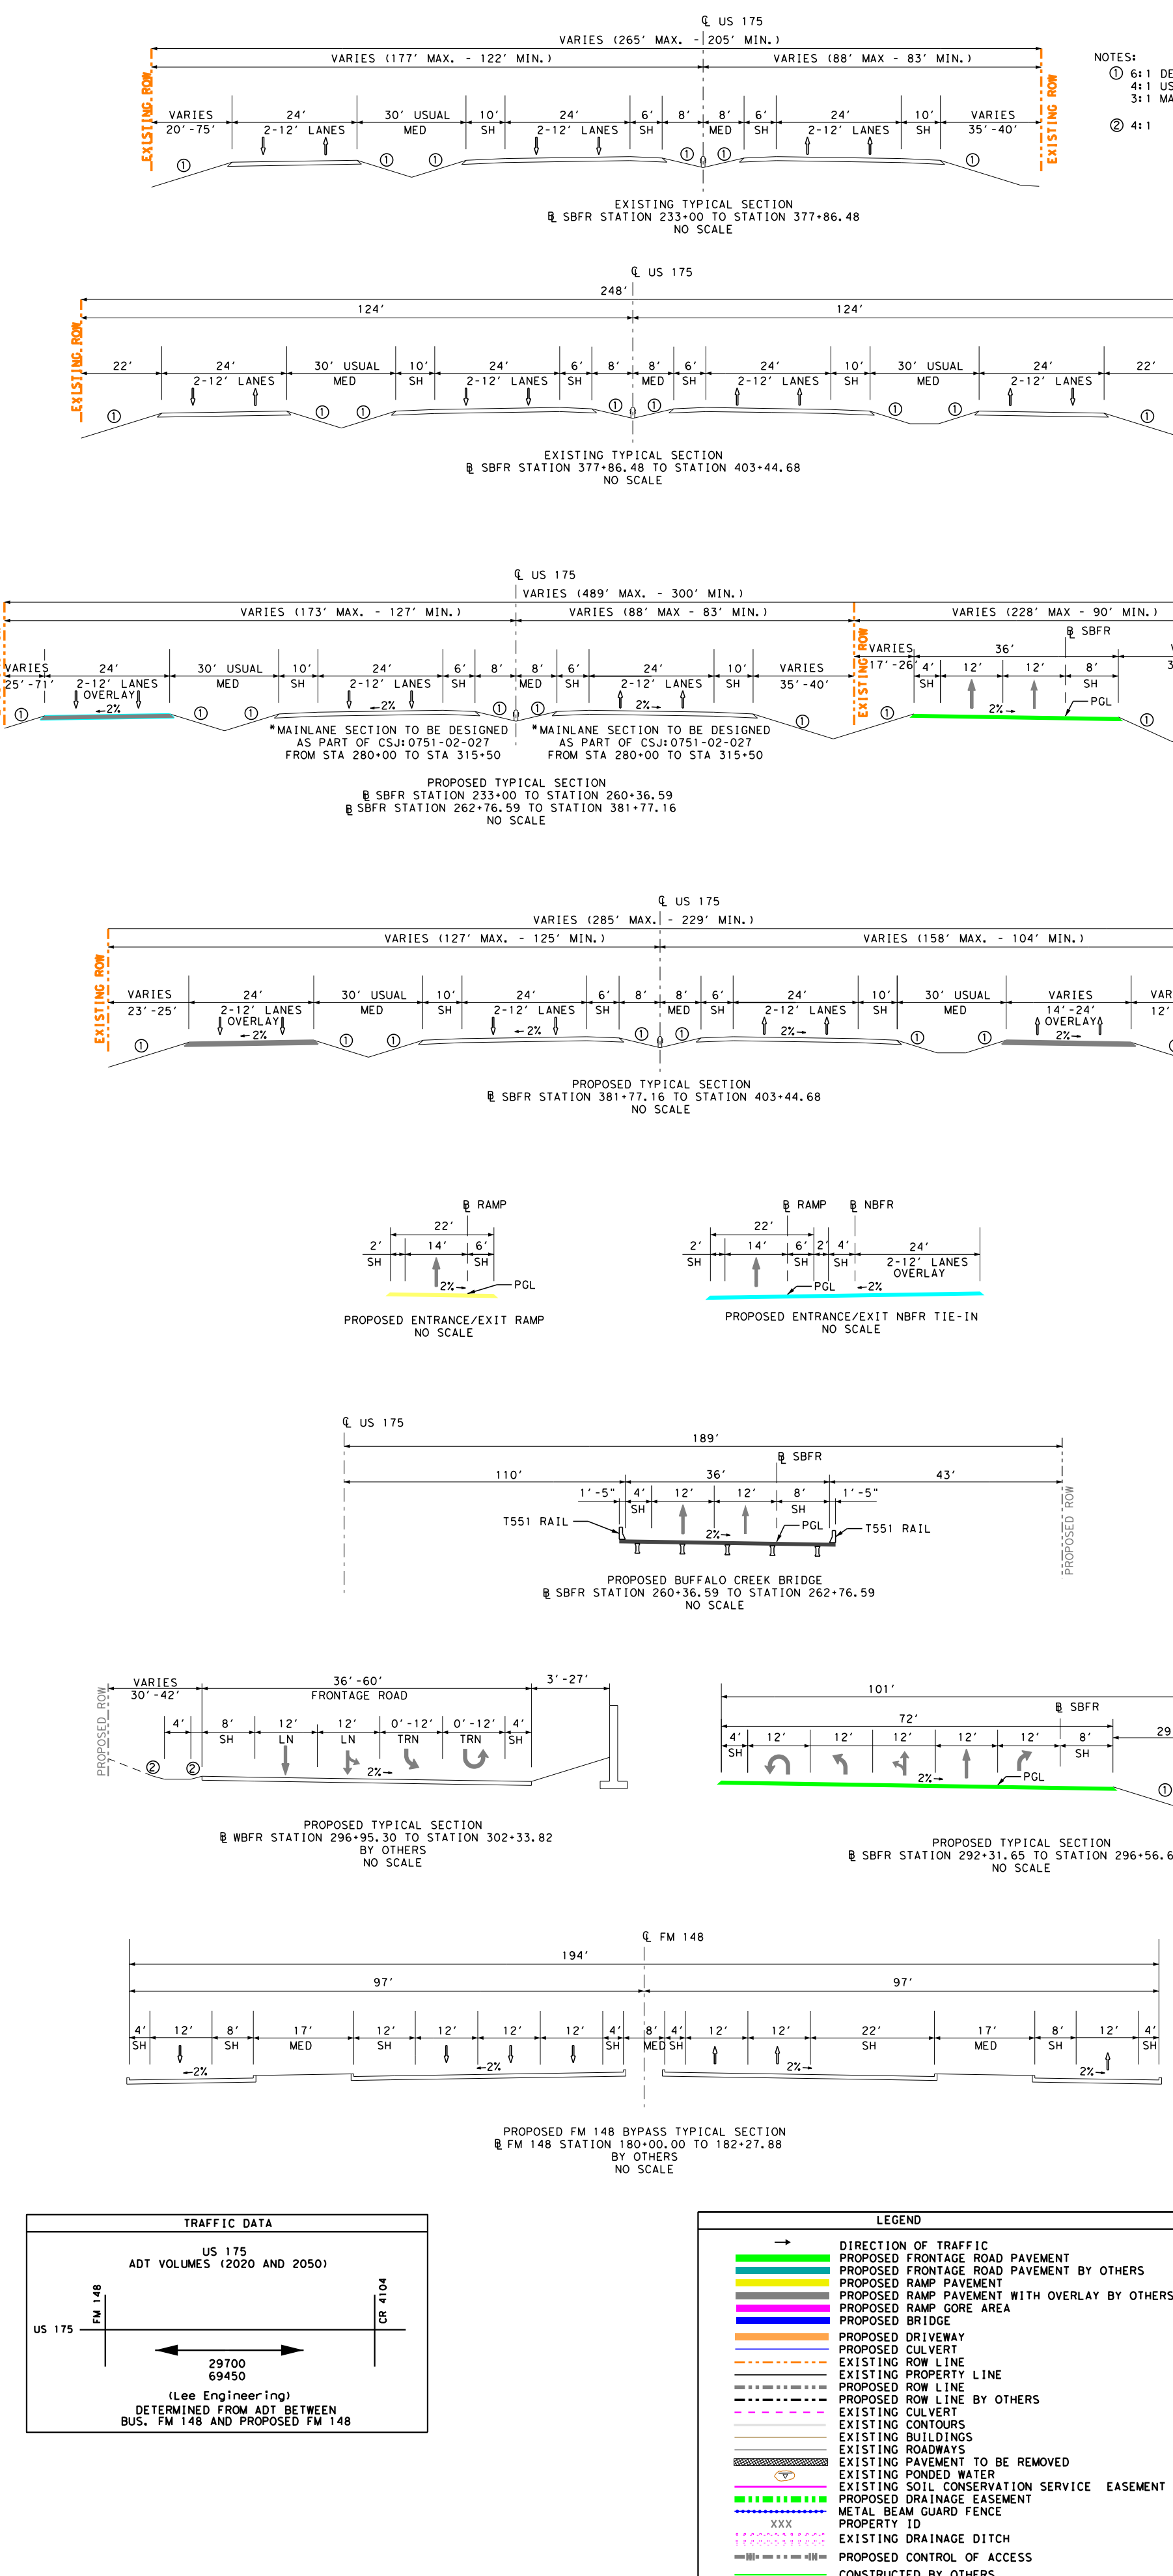


US 175 SOUTHBOUND FRONTAGE ROAD
DESIGN SCHEMATIC
FROM FM 148 TO CR 4106
KAUFMAN COUNTY, TEXAS
CSJ: 0197-03-054

AUGUST 2011
ROLL 1 OF 1

PROJECT LENGTH:		2.7 MILES
AVERAGE DAILY TRAFFIC:		29,700 (2020) 69,450 (2050)
ROADWAY	DESIGN SPEED	FUNCTIONAL CLASSIFICATION:
US 175	70 MPH	RURAL FREEWAY
US 175 FRONTAGE ROAD	50 MPH	RURAL MAJOR COLLECTOR
US 175 RAMPS	50 MPH	RURAL FREEWAY
CR 4106	40 MPH	RURAL LOCAL STREET

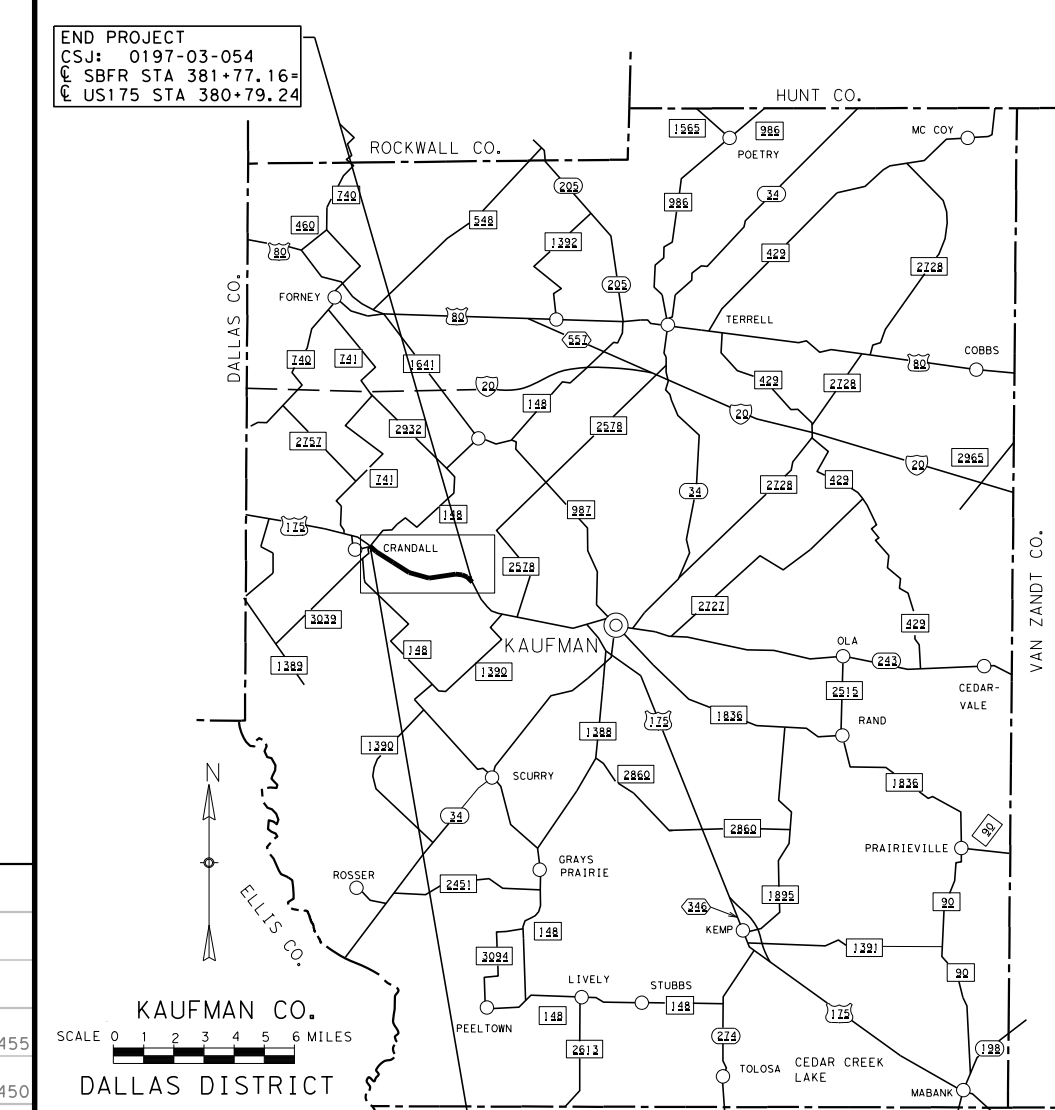

LOCATION MAP

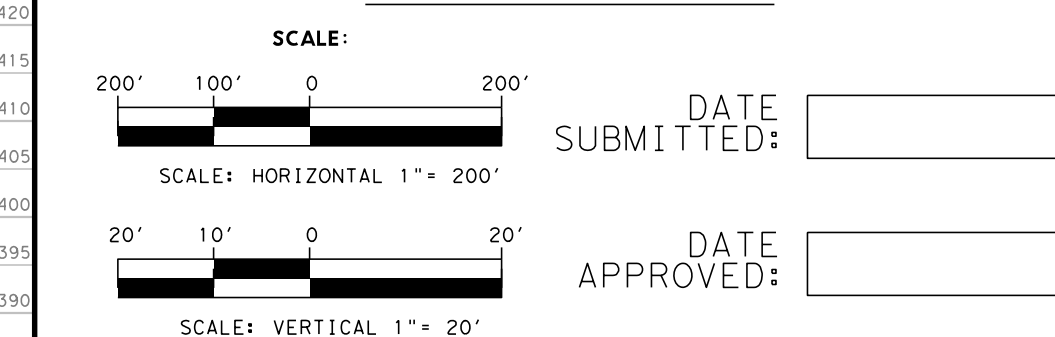

DANNENBAUM
ENGINEERING COMPANY - DALLAS, LLC

PRELIMINARY
FOR INTERIM REVIEW ONLY

THIS DOCUMENT IS RELEASED FOR THE PURPOSE
OF INTERIM REVIEW UNDER THE AUTHORITY OF
DANIEL W. EVERETT, P.E. 93551. IT IS NOT TO
BE USED FOR CONSTRUCTION, BIDDING, OR

©2017 by Texas Department of Transportation; all rights reserved