




TEXAS DEPARTMENT OF TRANSPORTATION


MINOR DESIGN UPDATES UNDER CONSIDERATION FOR FINAL DESIGN

TxDOT is considering design updates to the plans you see on the schematic roll plots. Design updates will be made after this Public Hearing in consideration of public comments received and included in the FEIS. The information below details a change under consideration for the project's final design.

PUBLIC HEARING SCHEMATIC

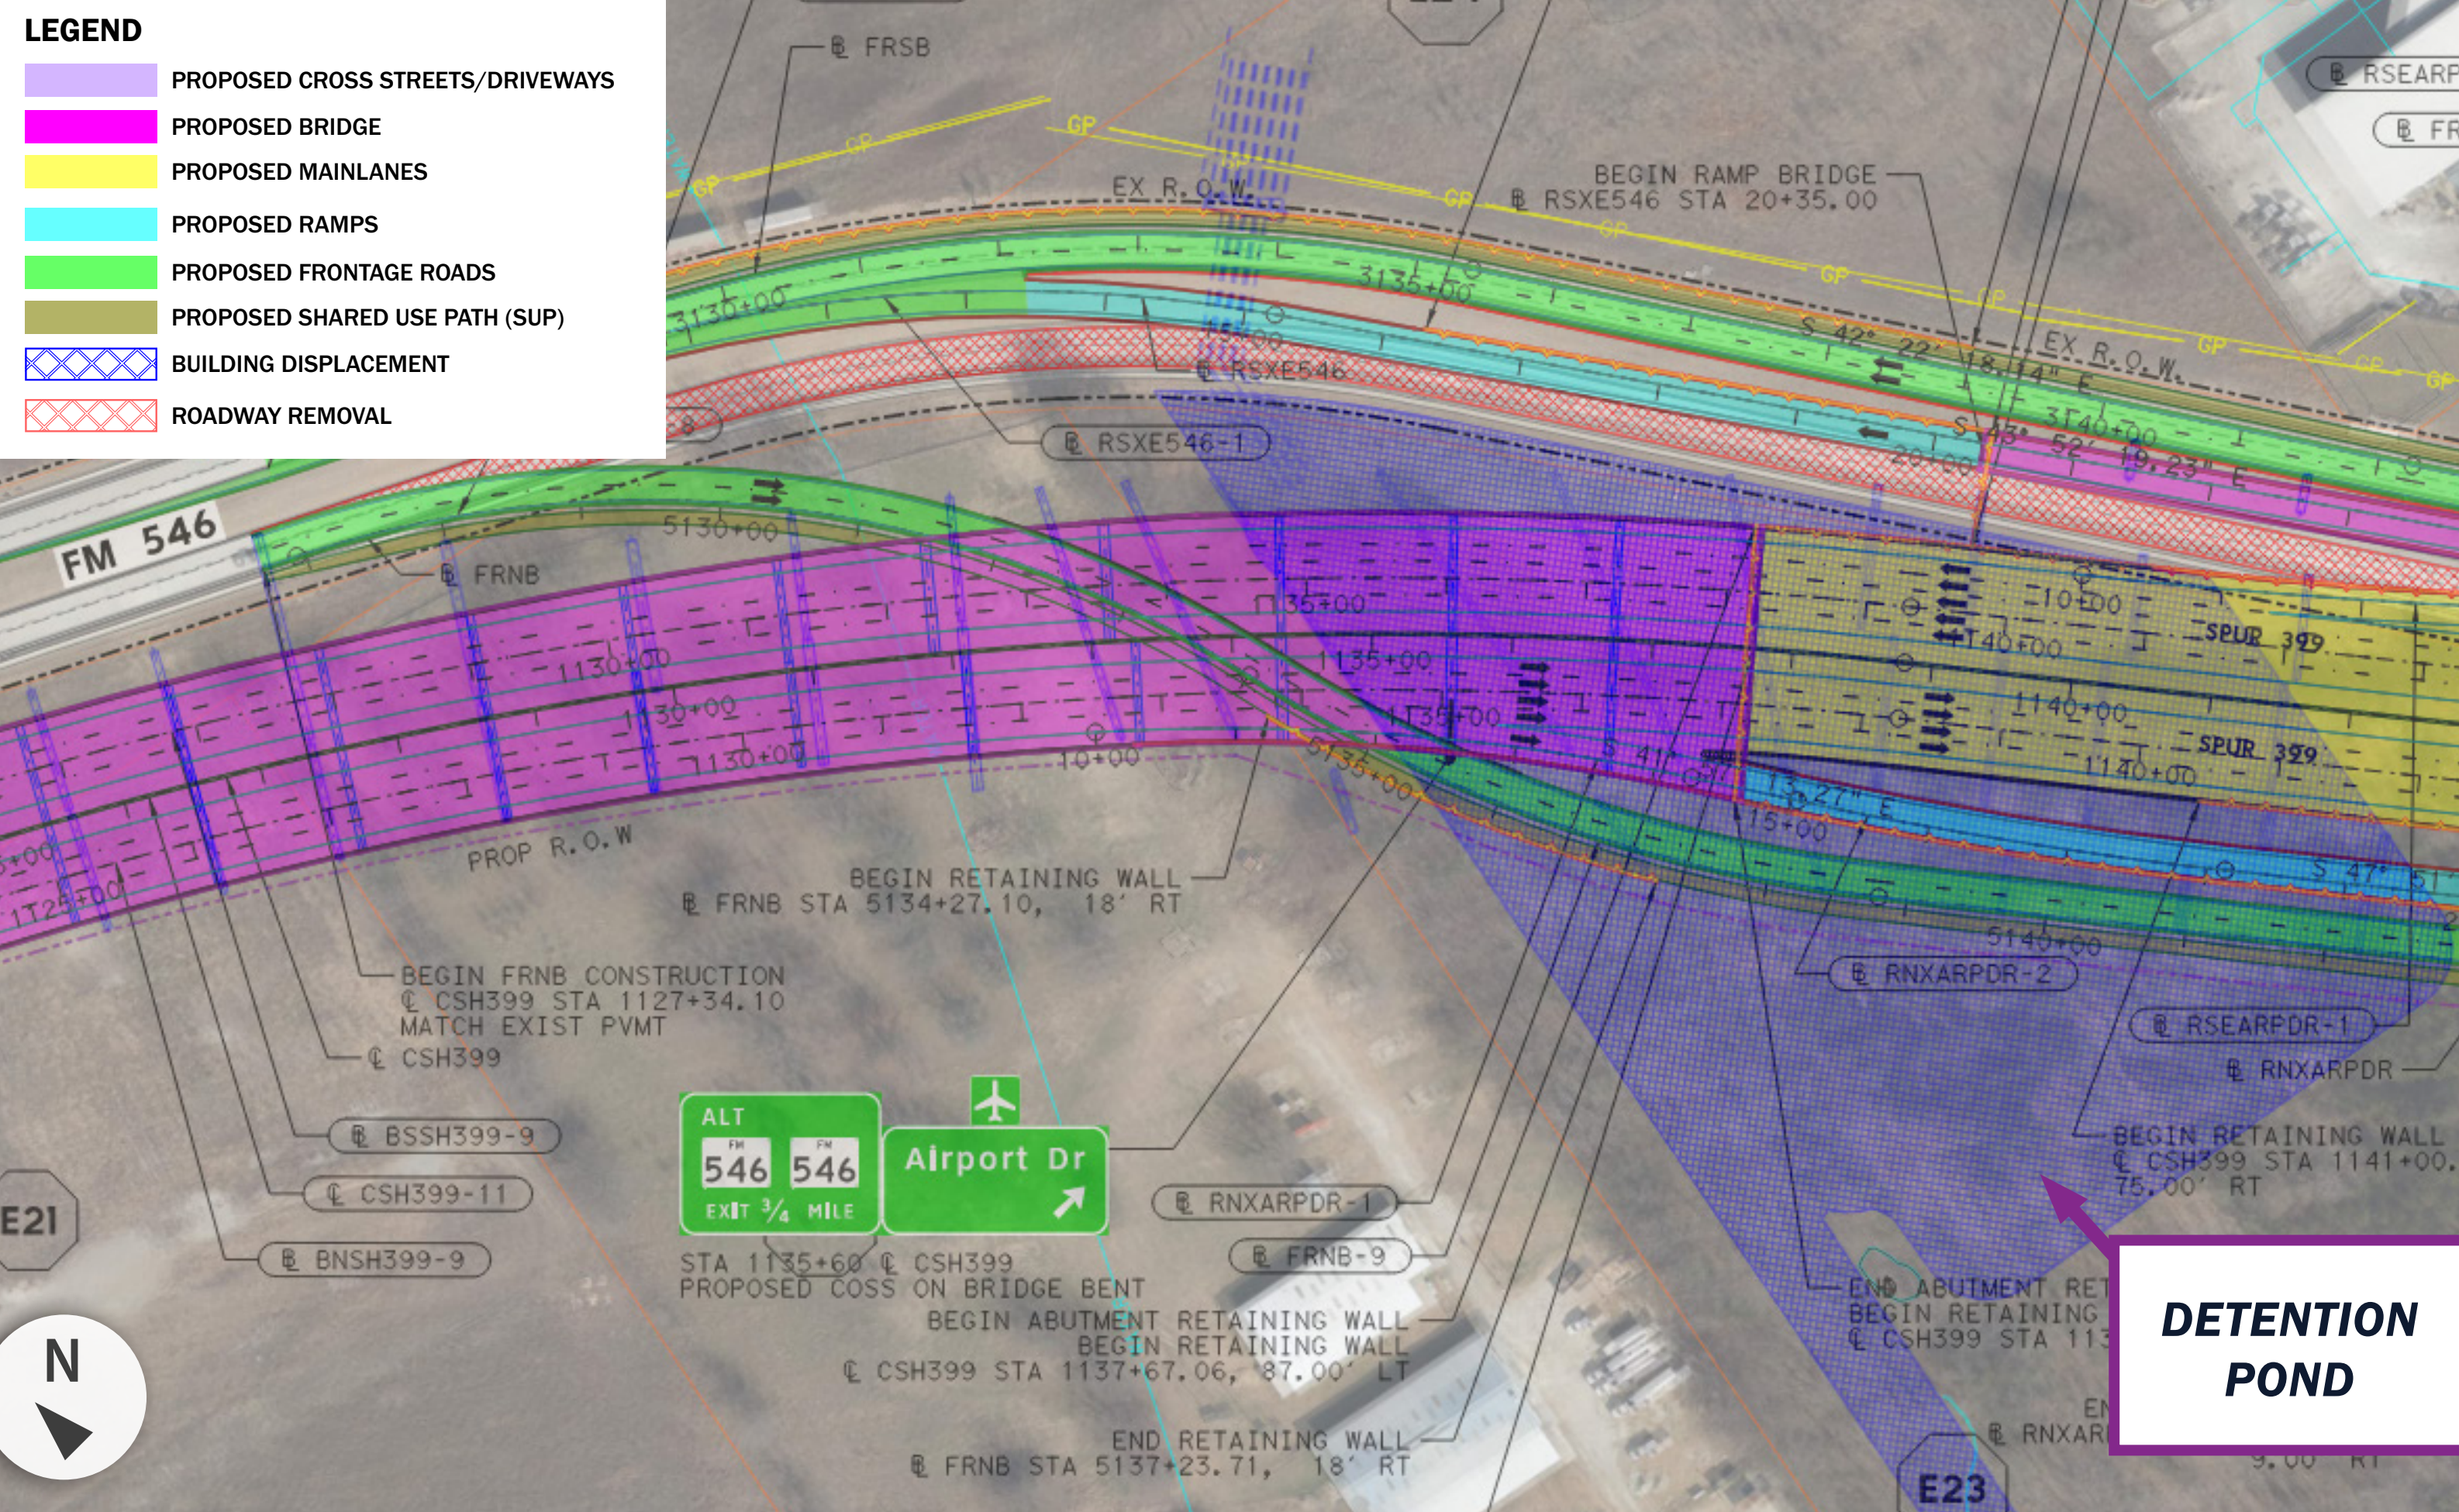

PROPOSED DESIGN FOR FEIS

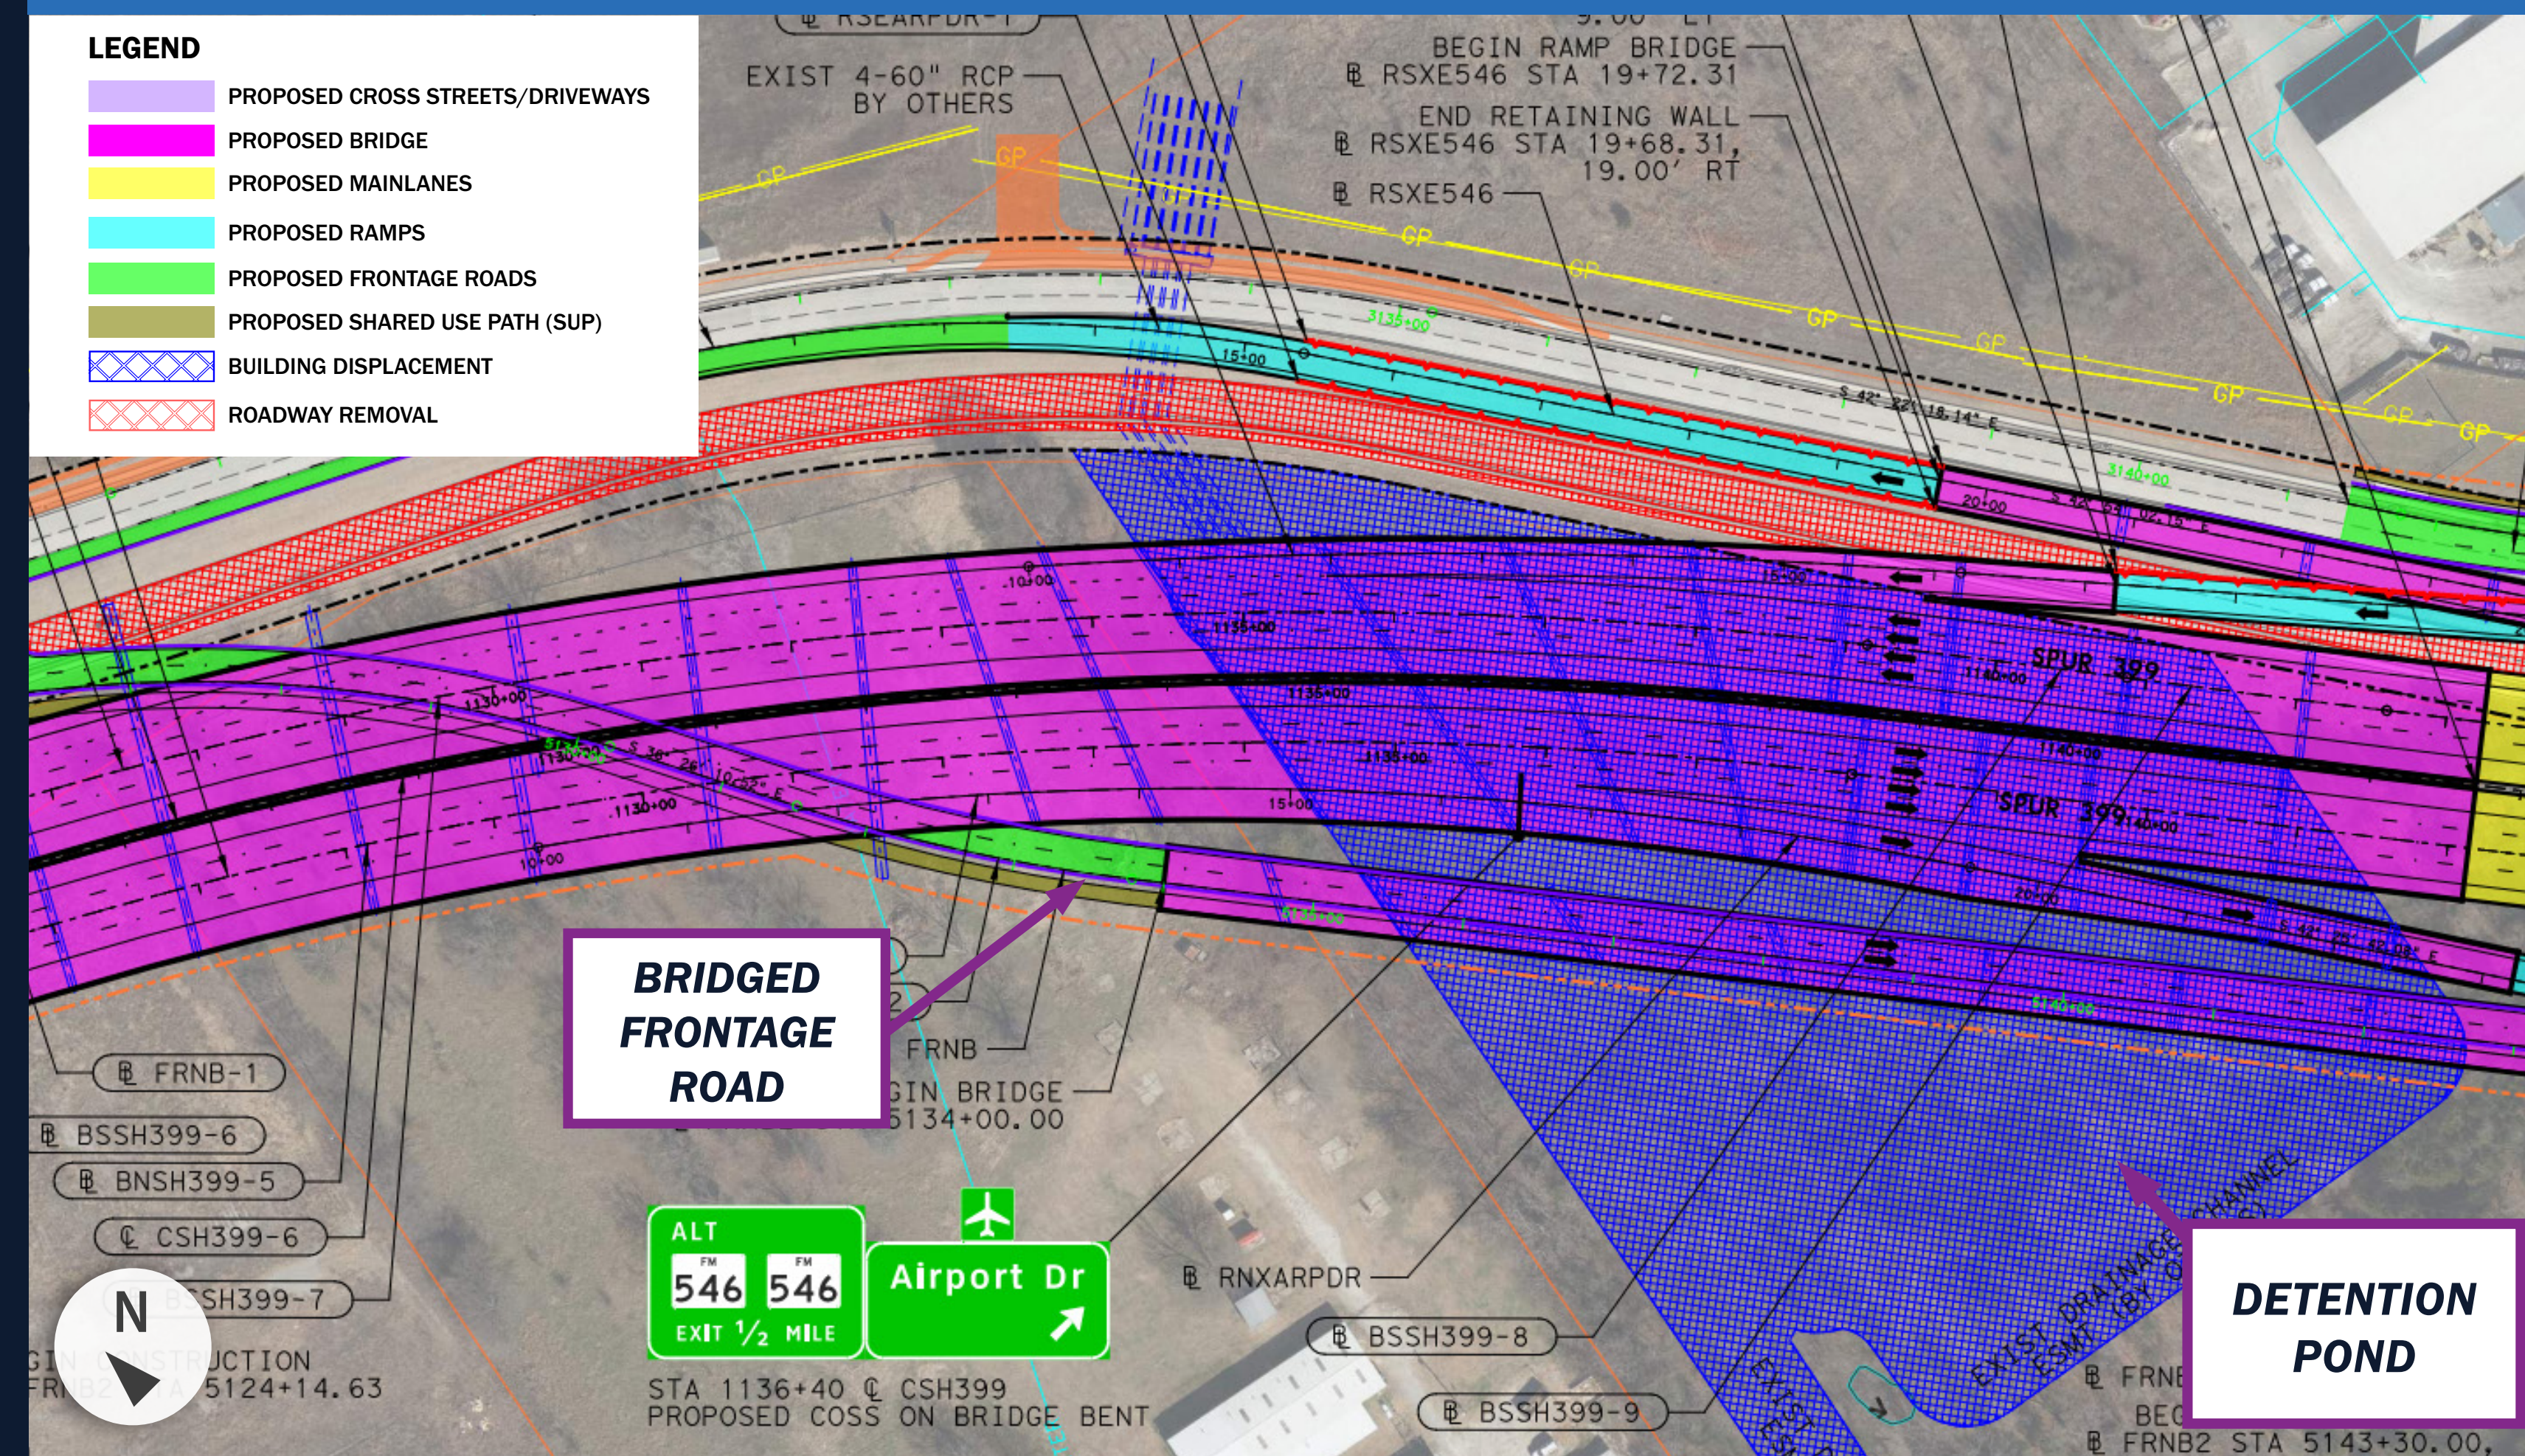

DRAINAGE ACCOMMODATION

To address the City of McKinney's concerns regarding the McKinney National Culvert Crossing and Detention Pond, the elevated section of freeway was shifted and will now bridge over the pond.