




# TEXAS DEPARTMENT OF TRANSPORTATION


## MINOR DESIGN UPDATES UNDER CONSIDERATION FOR FINAL DESIGN

TxDOT is considering design updates to the plans you see on the schematic roll plots. Design updates will be made after this Public Hearing in consideration of public comments received and included in the FEIS. The information below details a change under consideration for the project's final design.

### PUBLIC HEARING SCHEMATIC

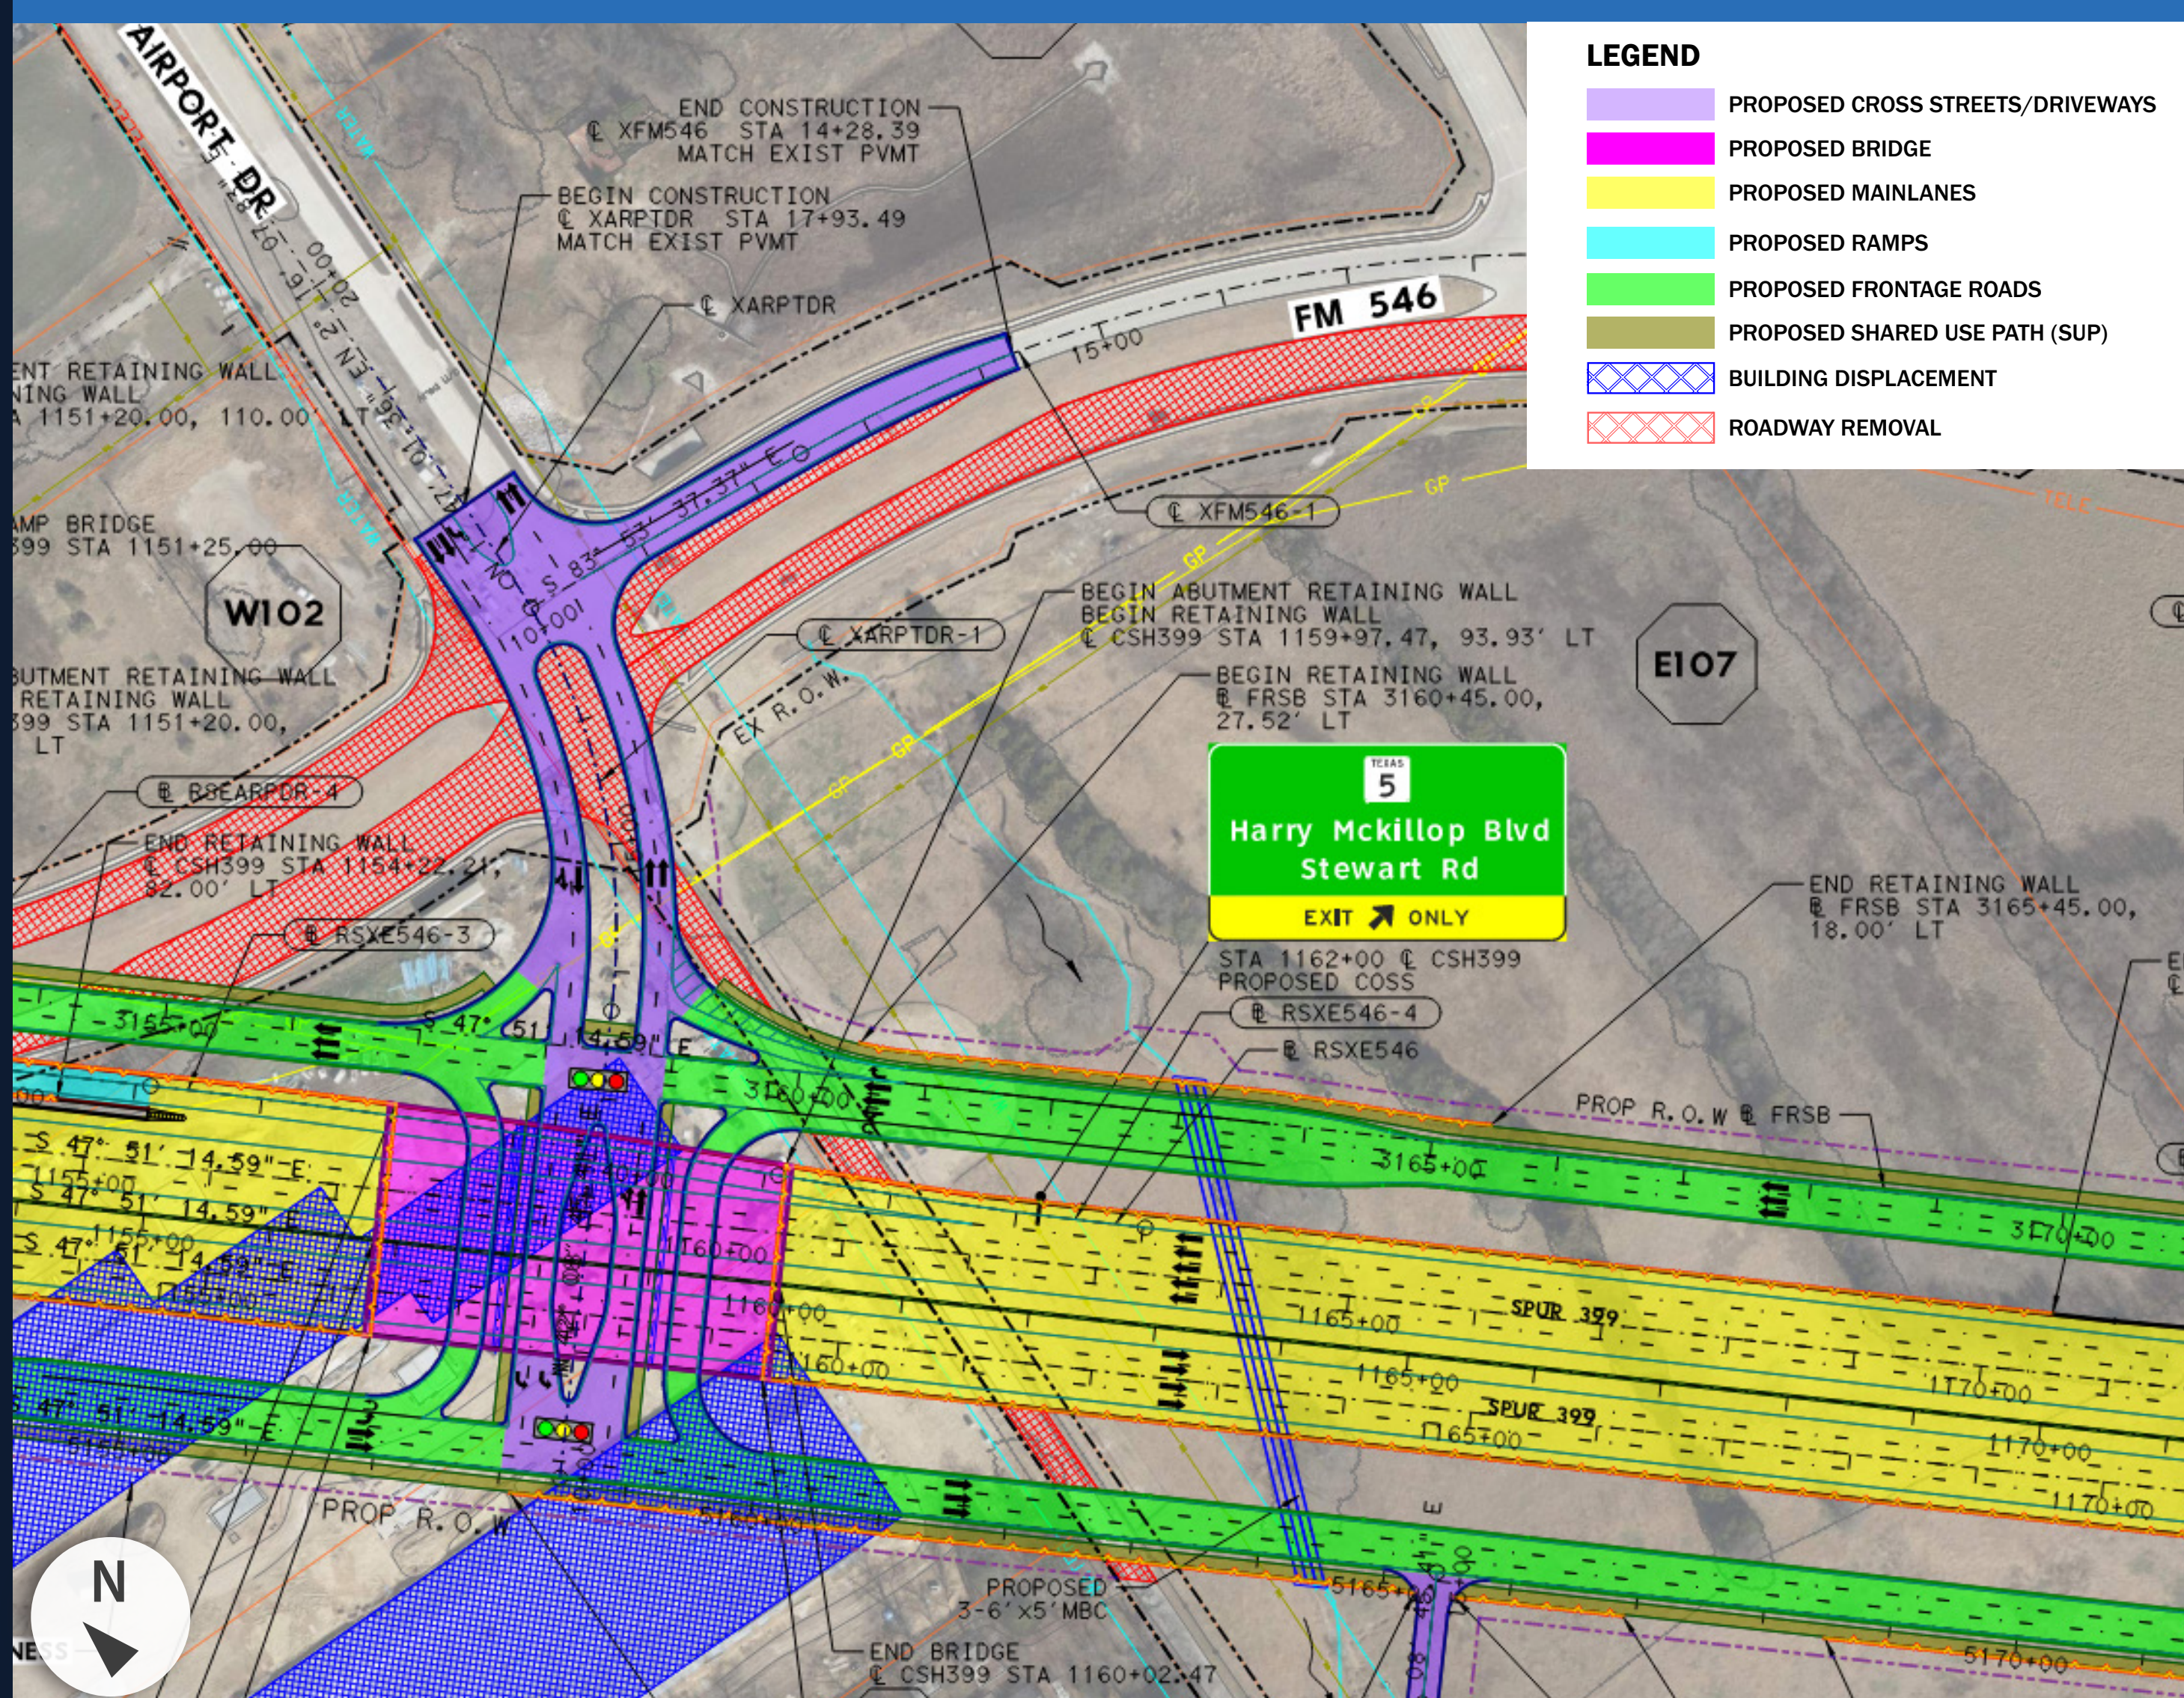

### PROPOSED DESIGN FOR FEIS

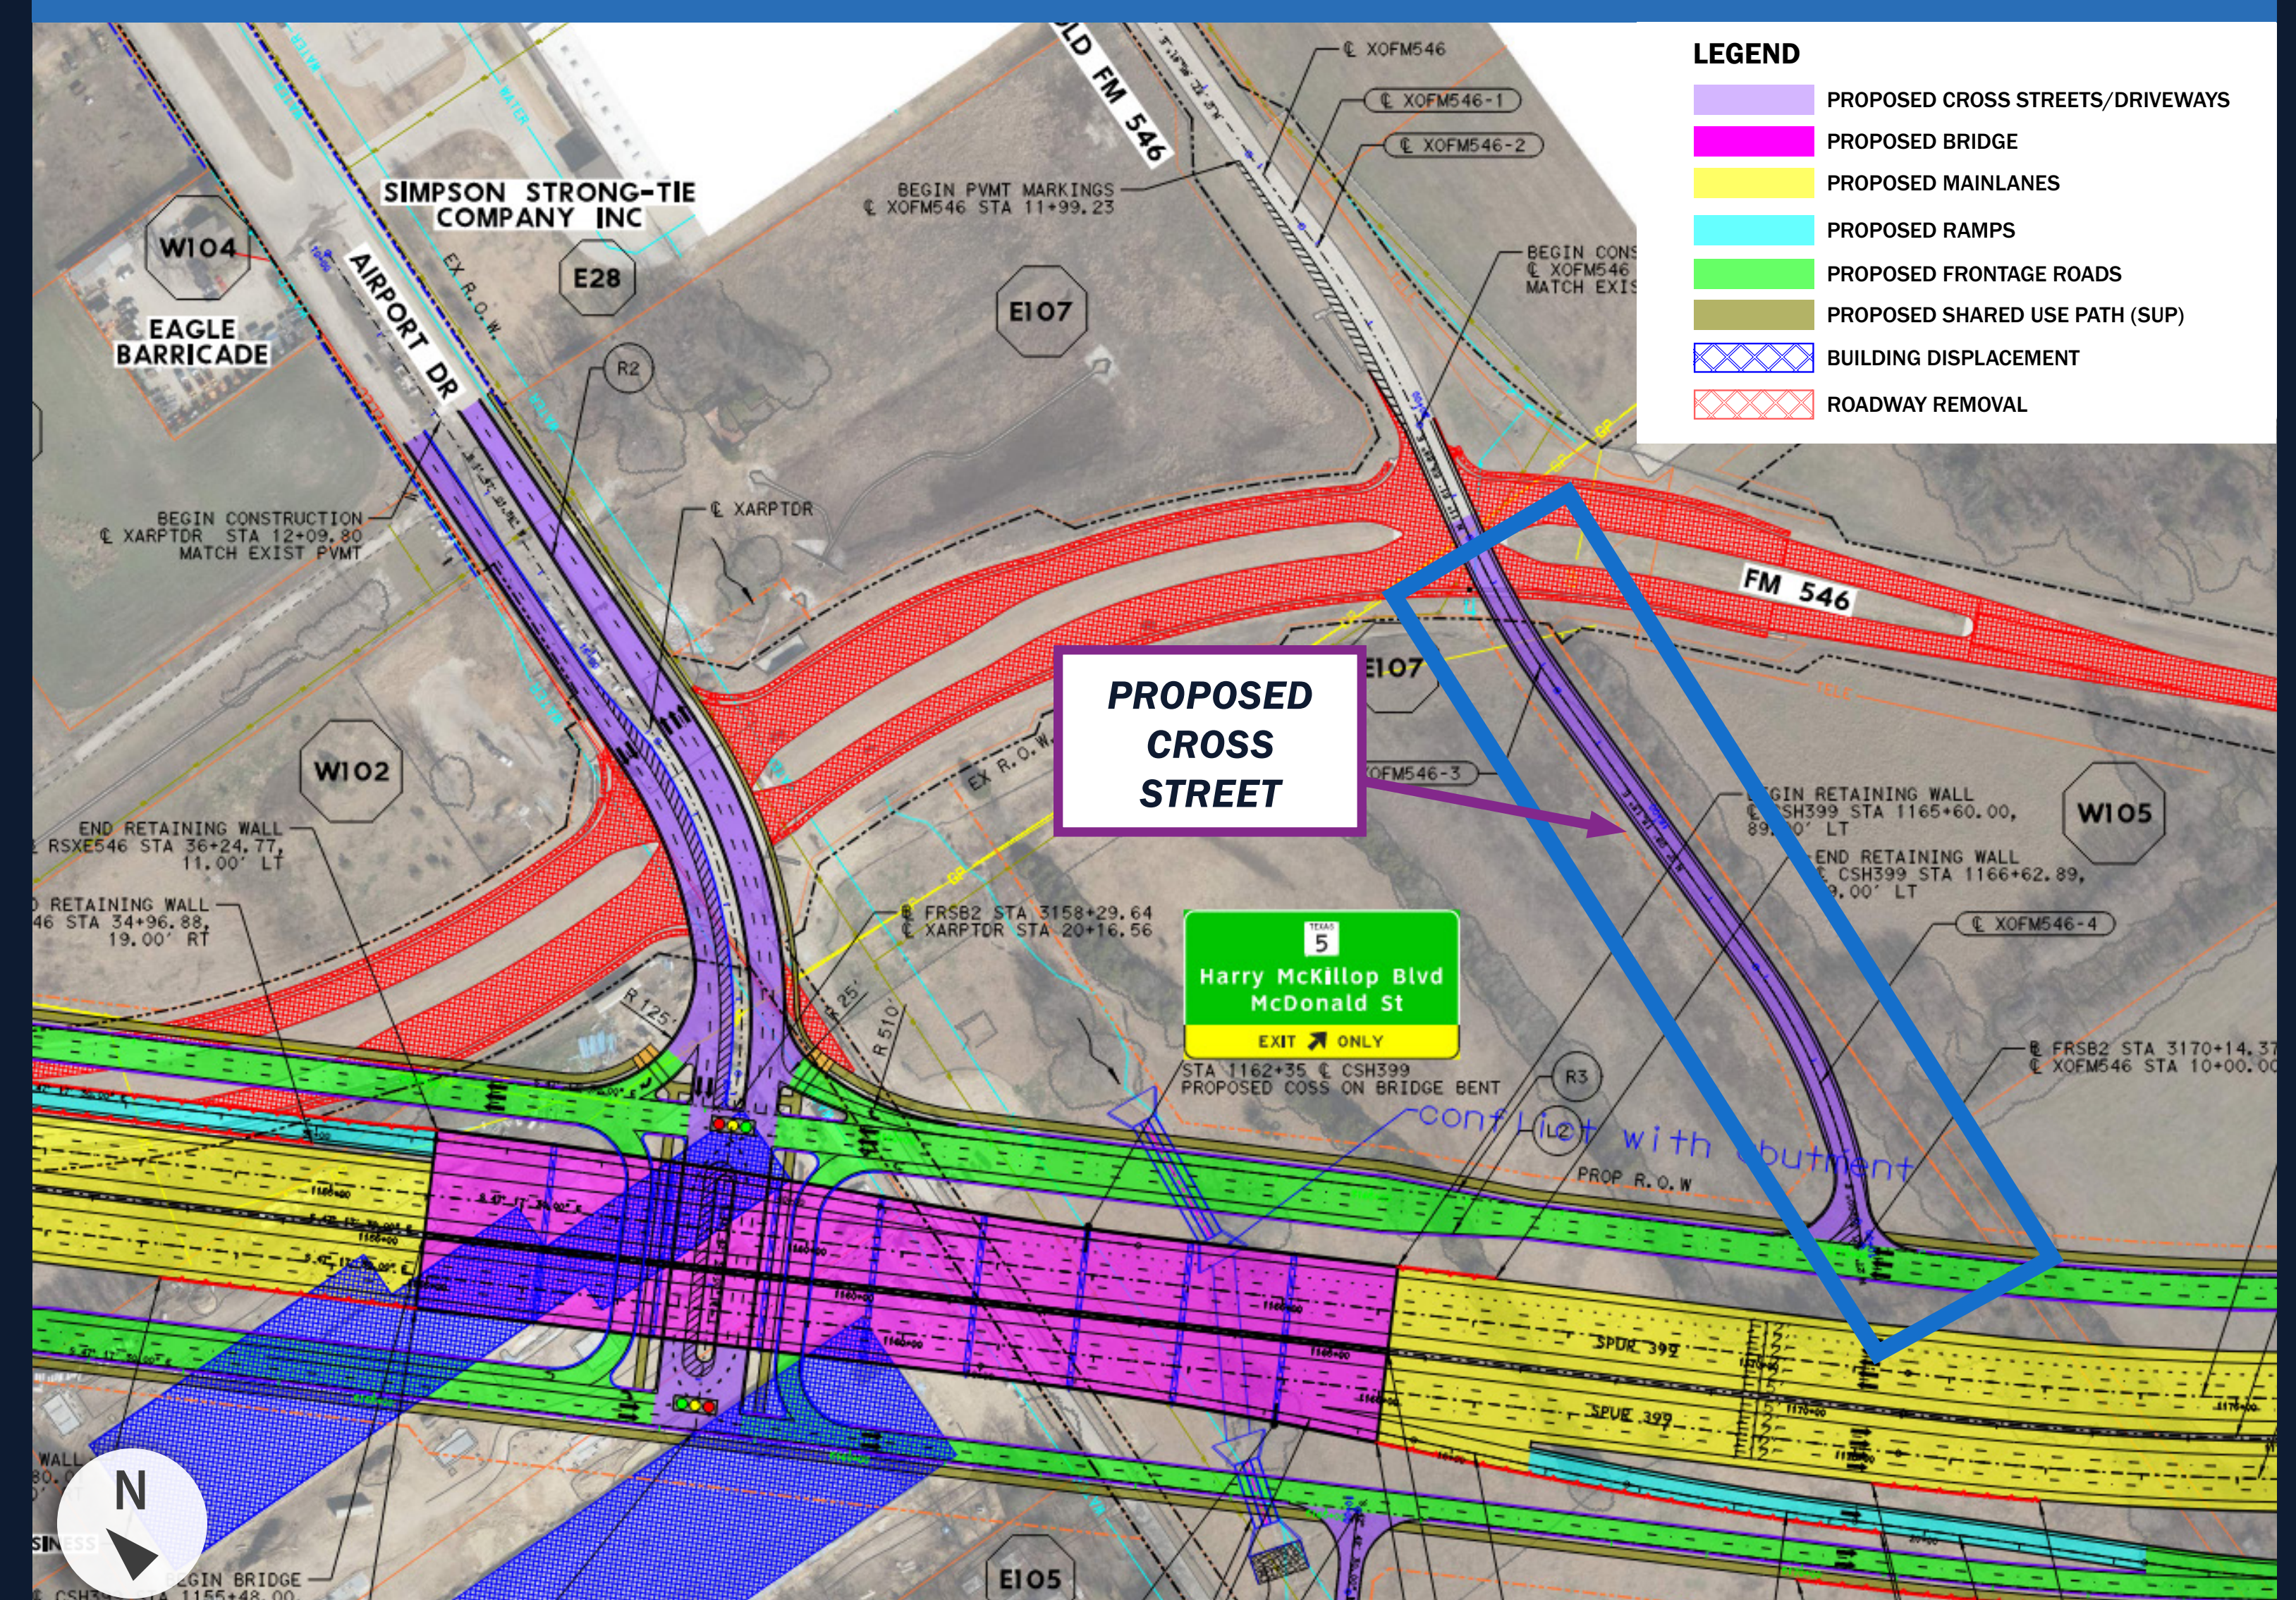

## CROSS STREET IMPROVEMENTS

The proposed design would remove existing FM 546 and add a new cross street to connect Old FM 546 to the westbound frontage road. This will remove the need for a right-turn lane at Airport Drive.