




# TEXAS DEPARTMENT OF TRANSPORTATION

## MINOR DESIGN UPDATES UNDER CONSIDERATION FOR FINAL DESIGN


TxDOT is considering design updates to the plans you see on the schematic roll plots. Design updates will be made after this Public Hearing in consideration of public comments received and included in the FEIS. The information below details a change under consideration for the project's final design.

Future Intersection

### PUBLIC HEARING SCHEMATIC

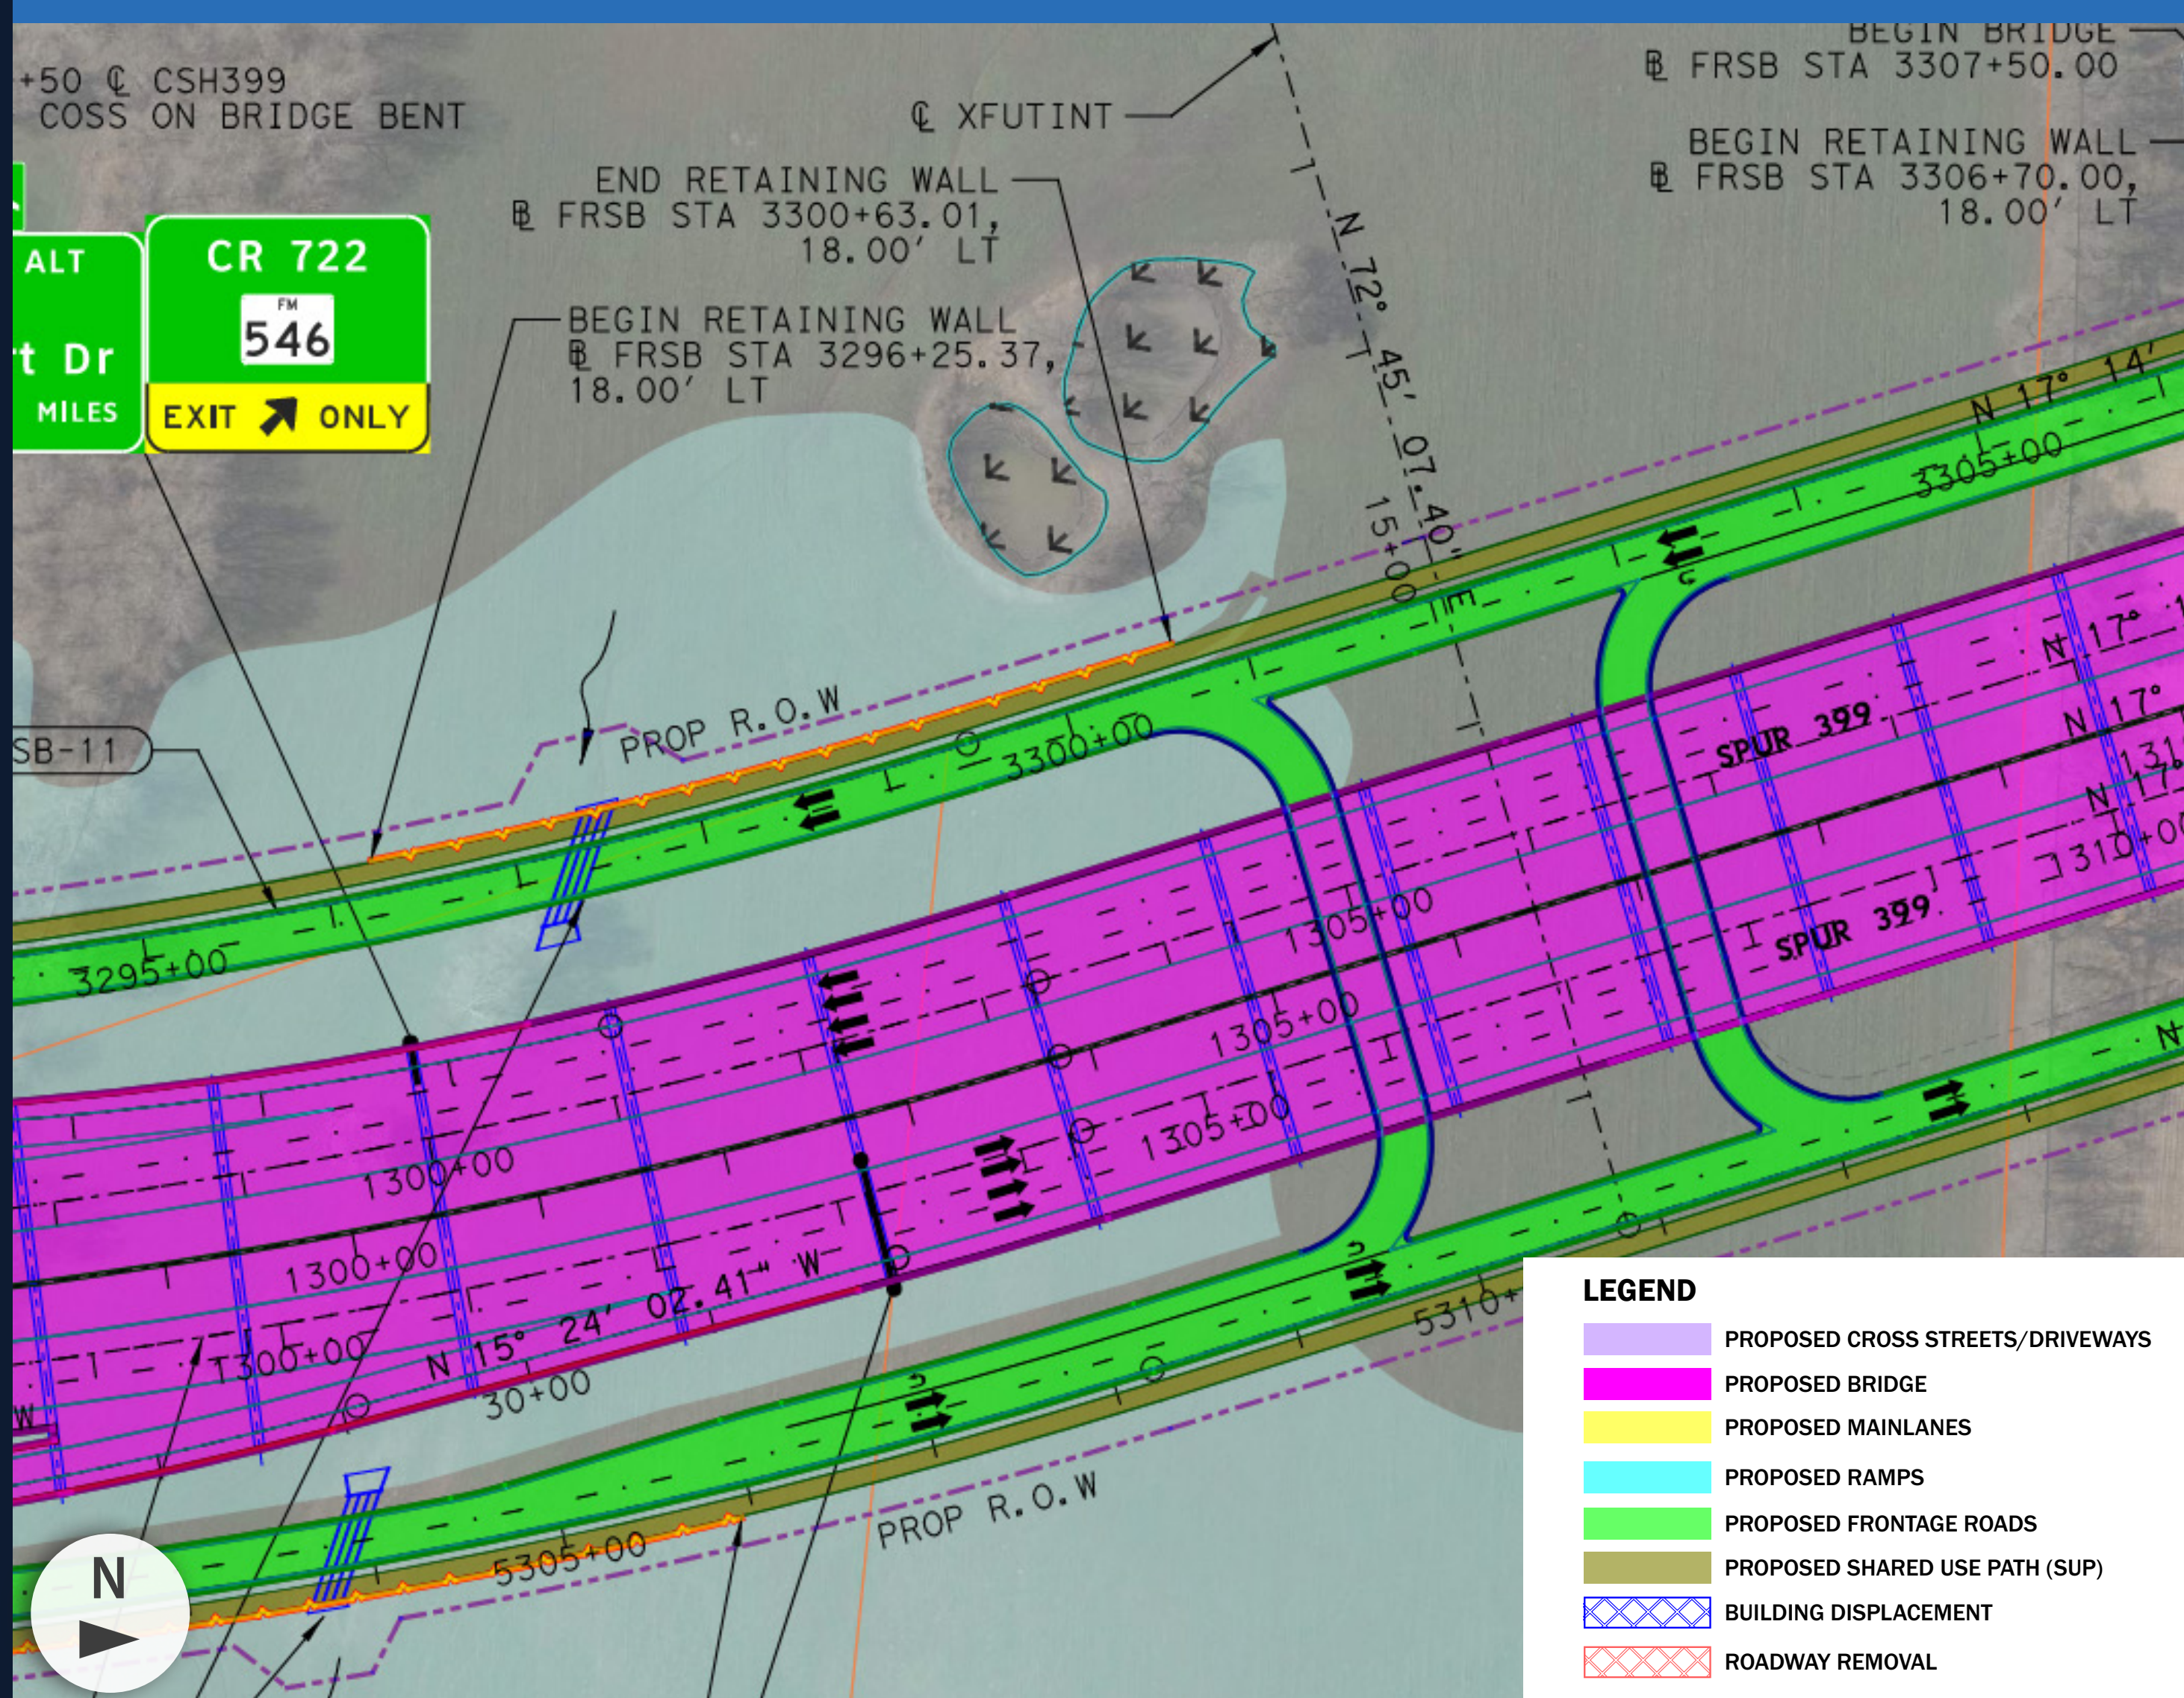

### PROPOSED DESIGN FOR FEIS

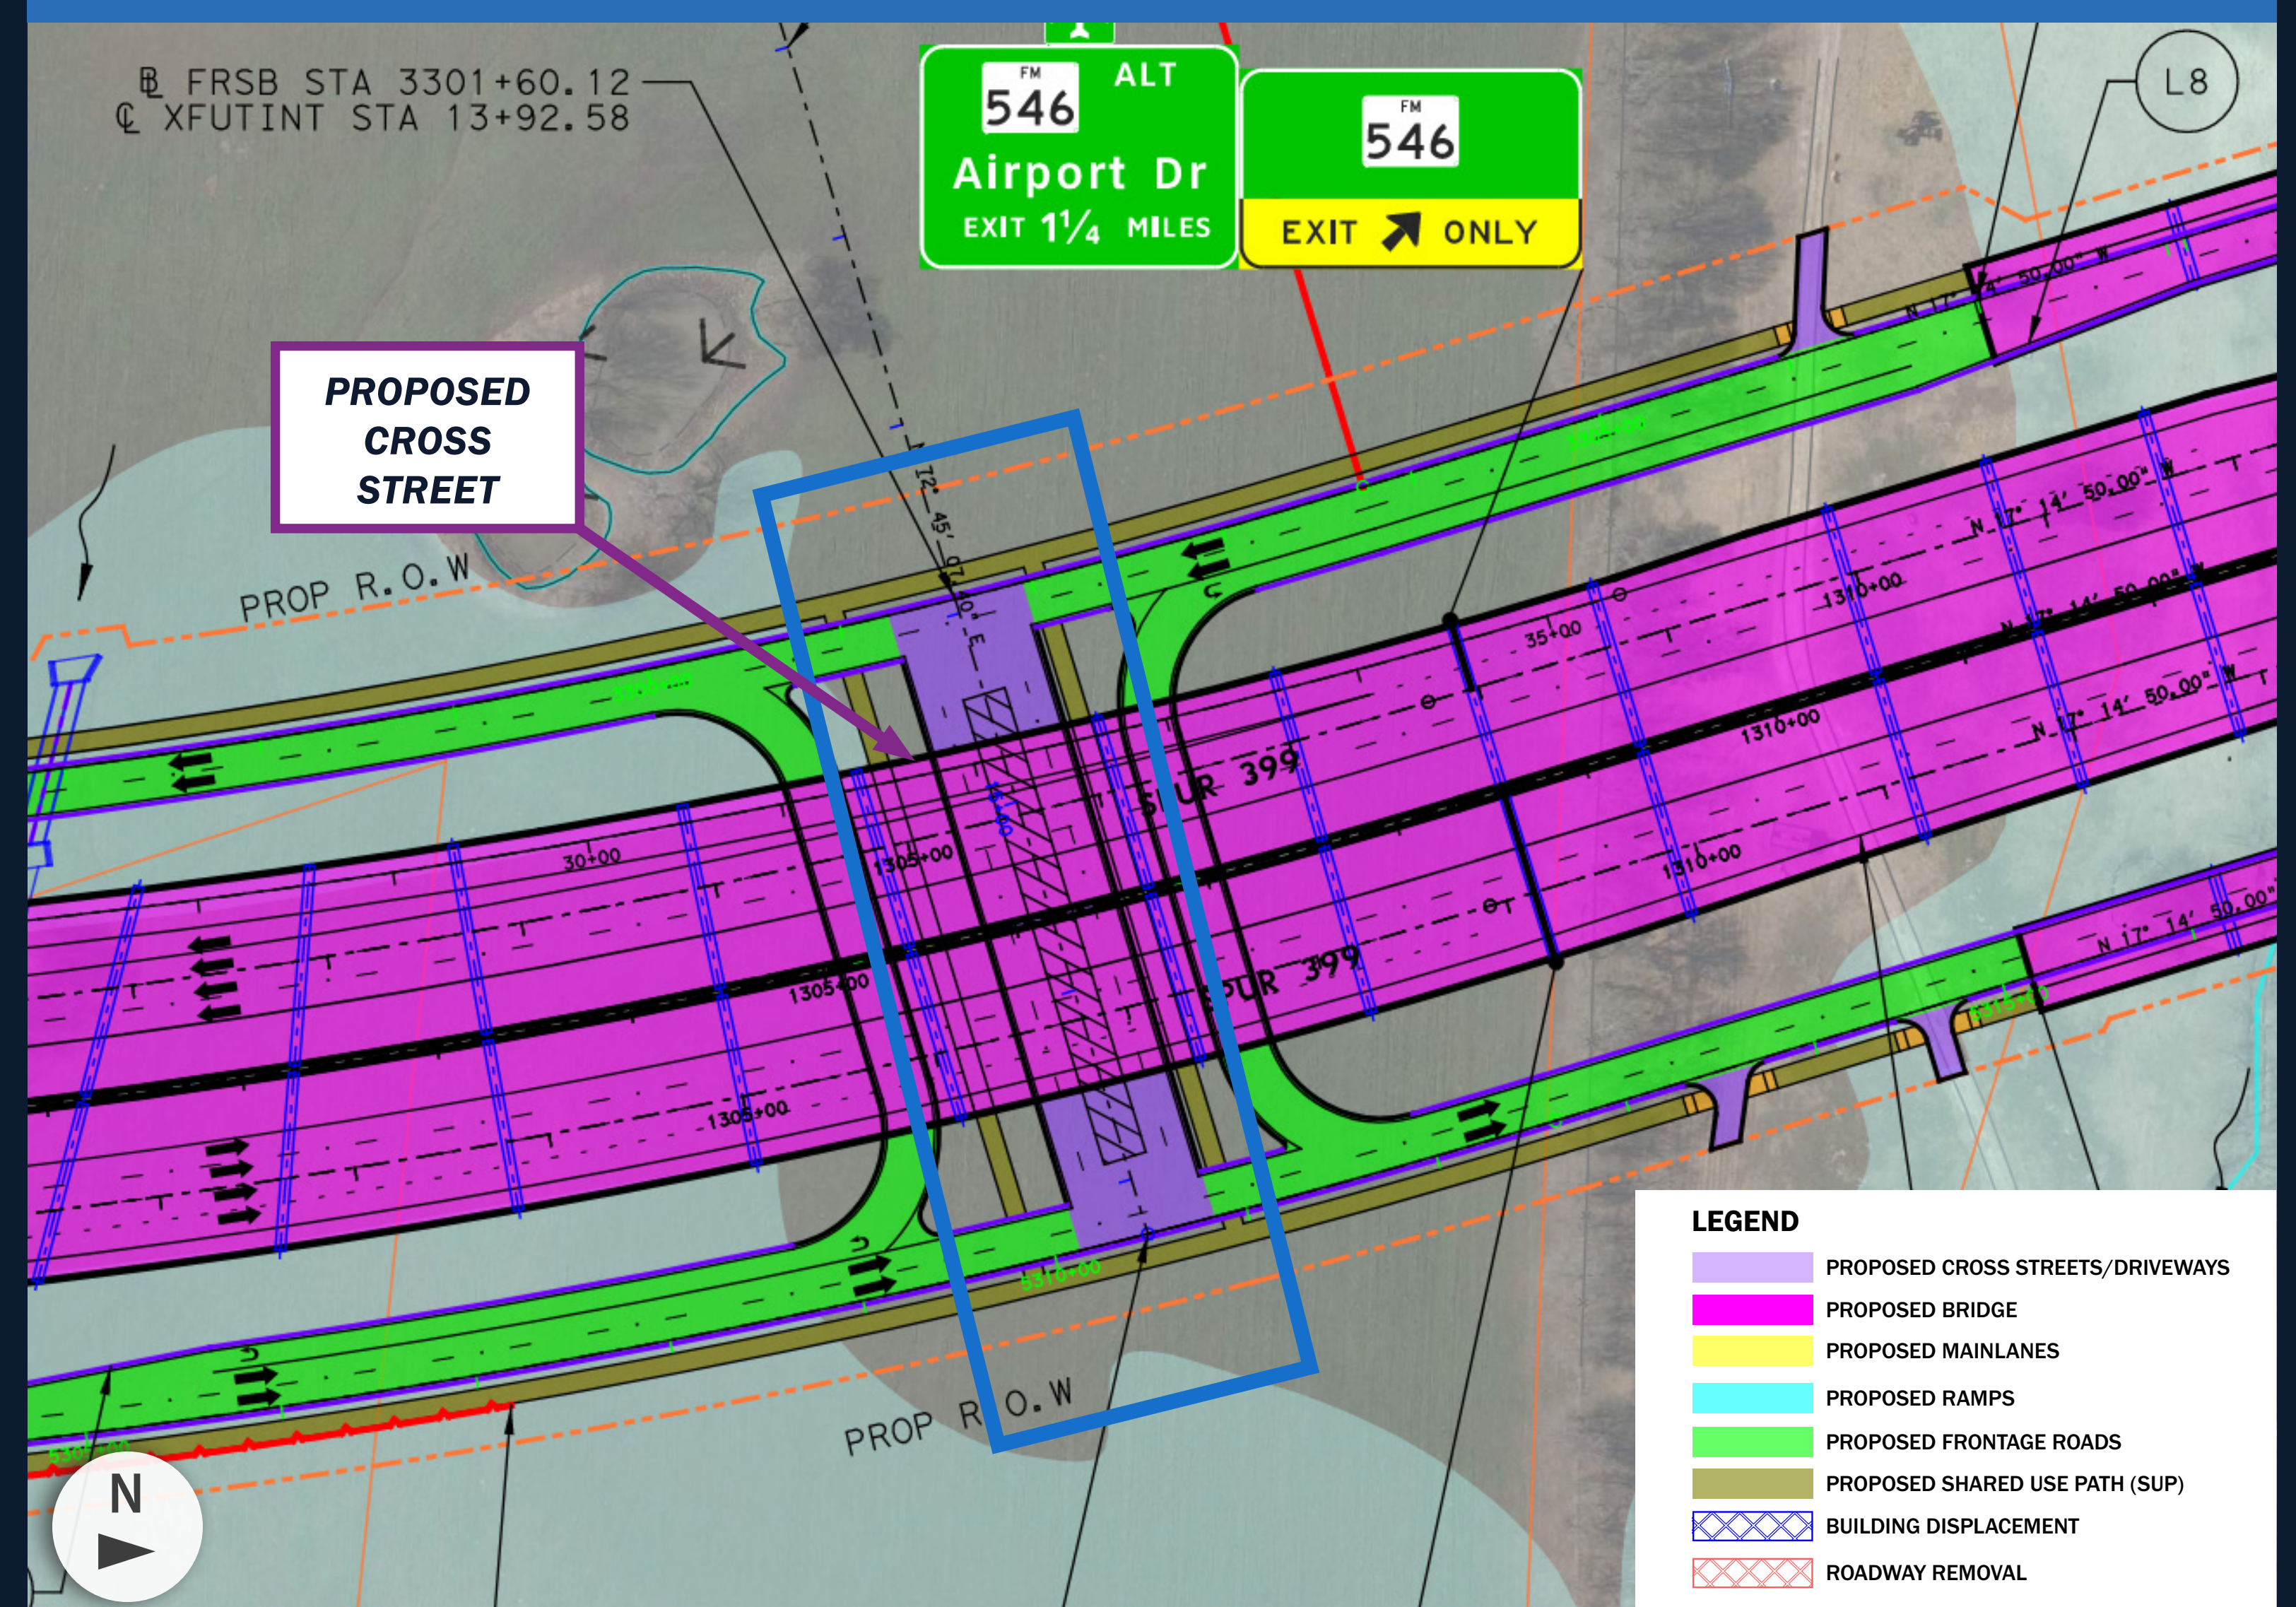

## CROSS STREET IMPROVEMENTS

The proposed design would construct a crossing under the bridge section to provide an east-west connection near McKinney National Airport.