




TEXAS DEPARTMENT OF TRANSPORTATION


MINOR DESIGN UPDATES UNDER CONSIDERATION FOR FINAL DESIGN

TxDOT is considering design updates to the plans you see on the schematic roll plots. Design updates will be made after this Public Hearing in consideration of public comments received and included in the FEIS. The information below details a change under consideration for the project's final design.

PUBLIC HEARING SCHEMATIC

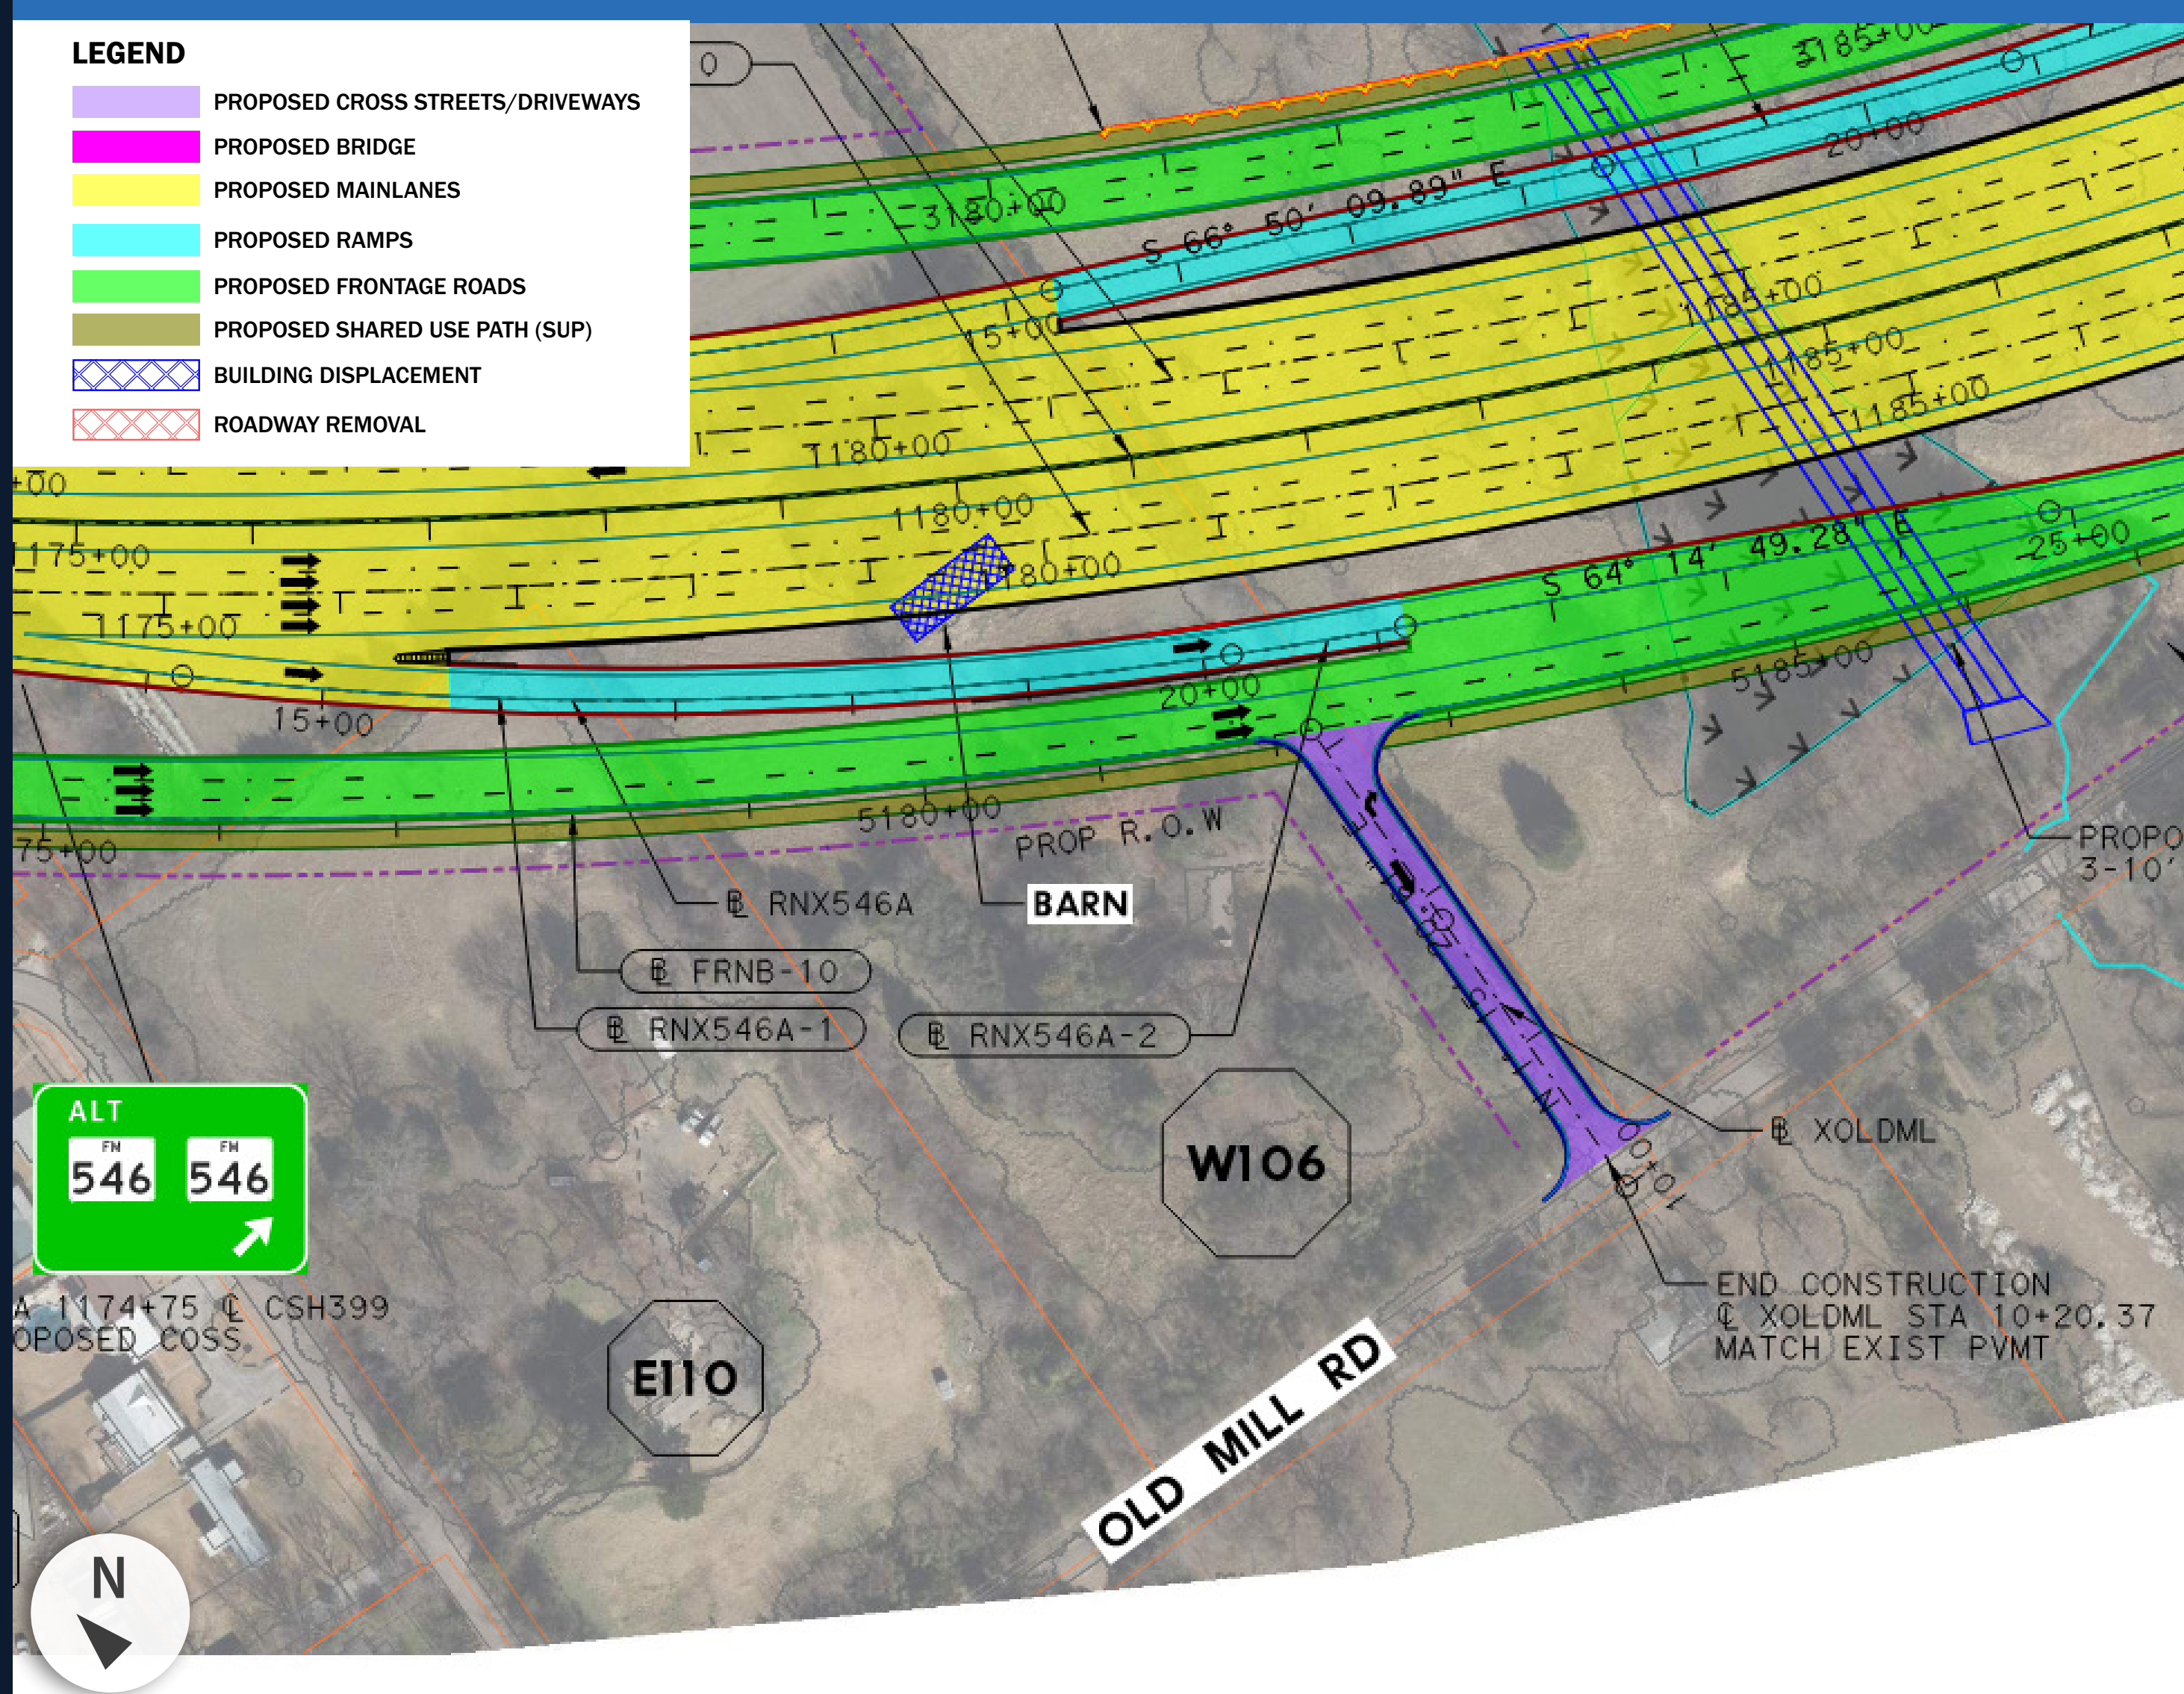

PROPOSED DESIGN FOR FEIS

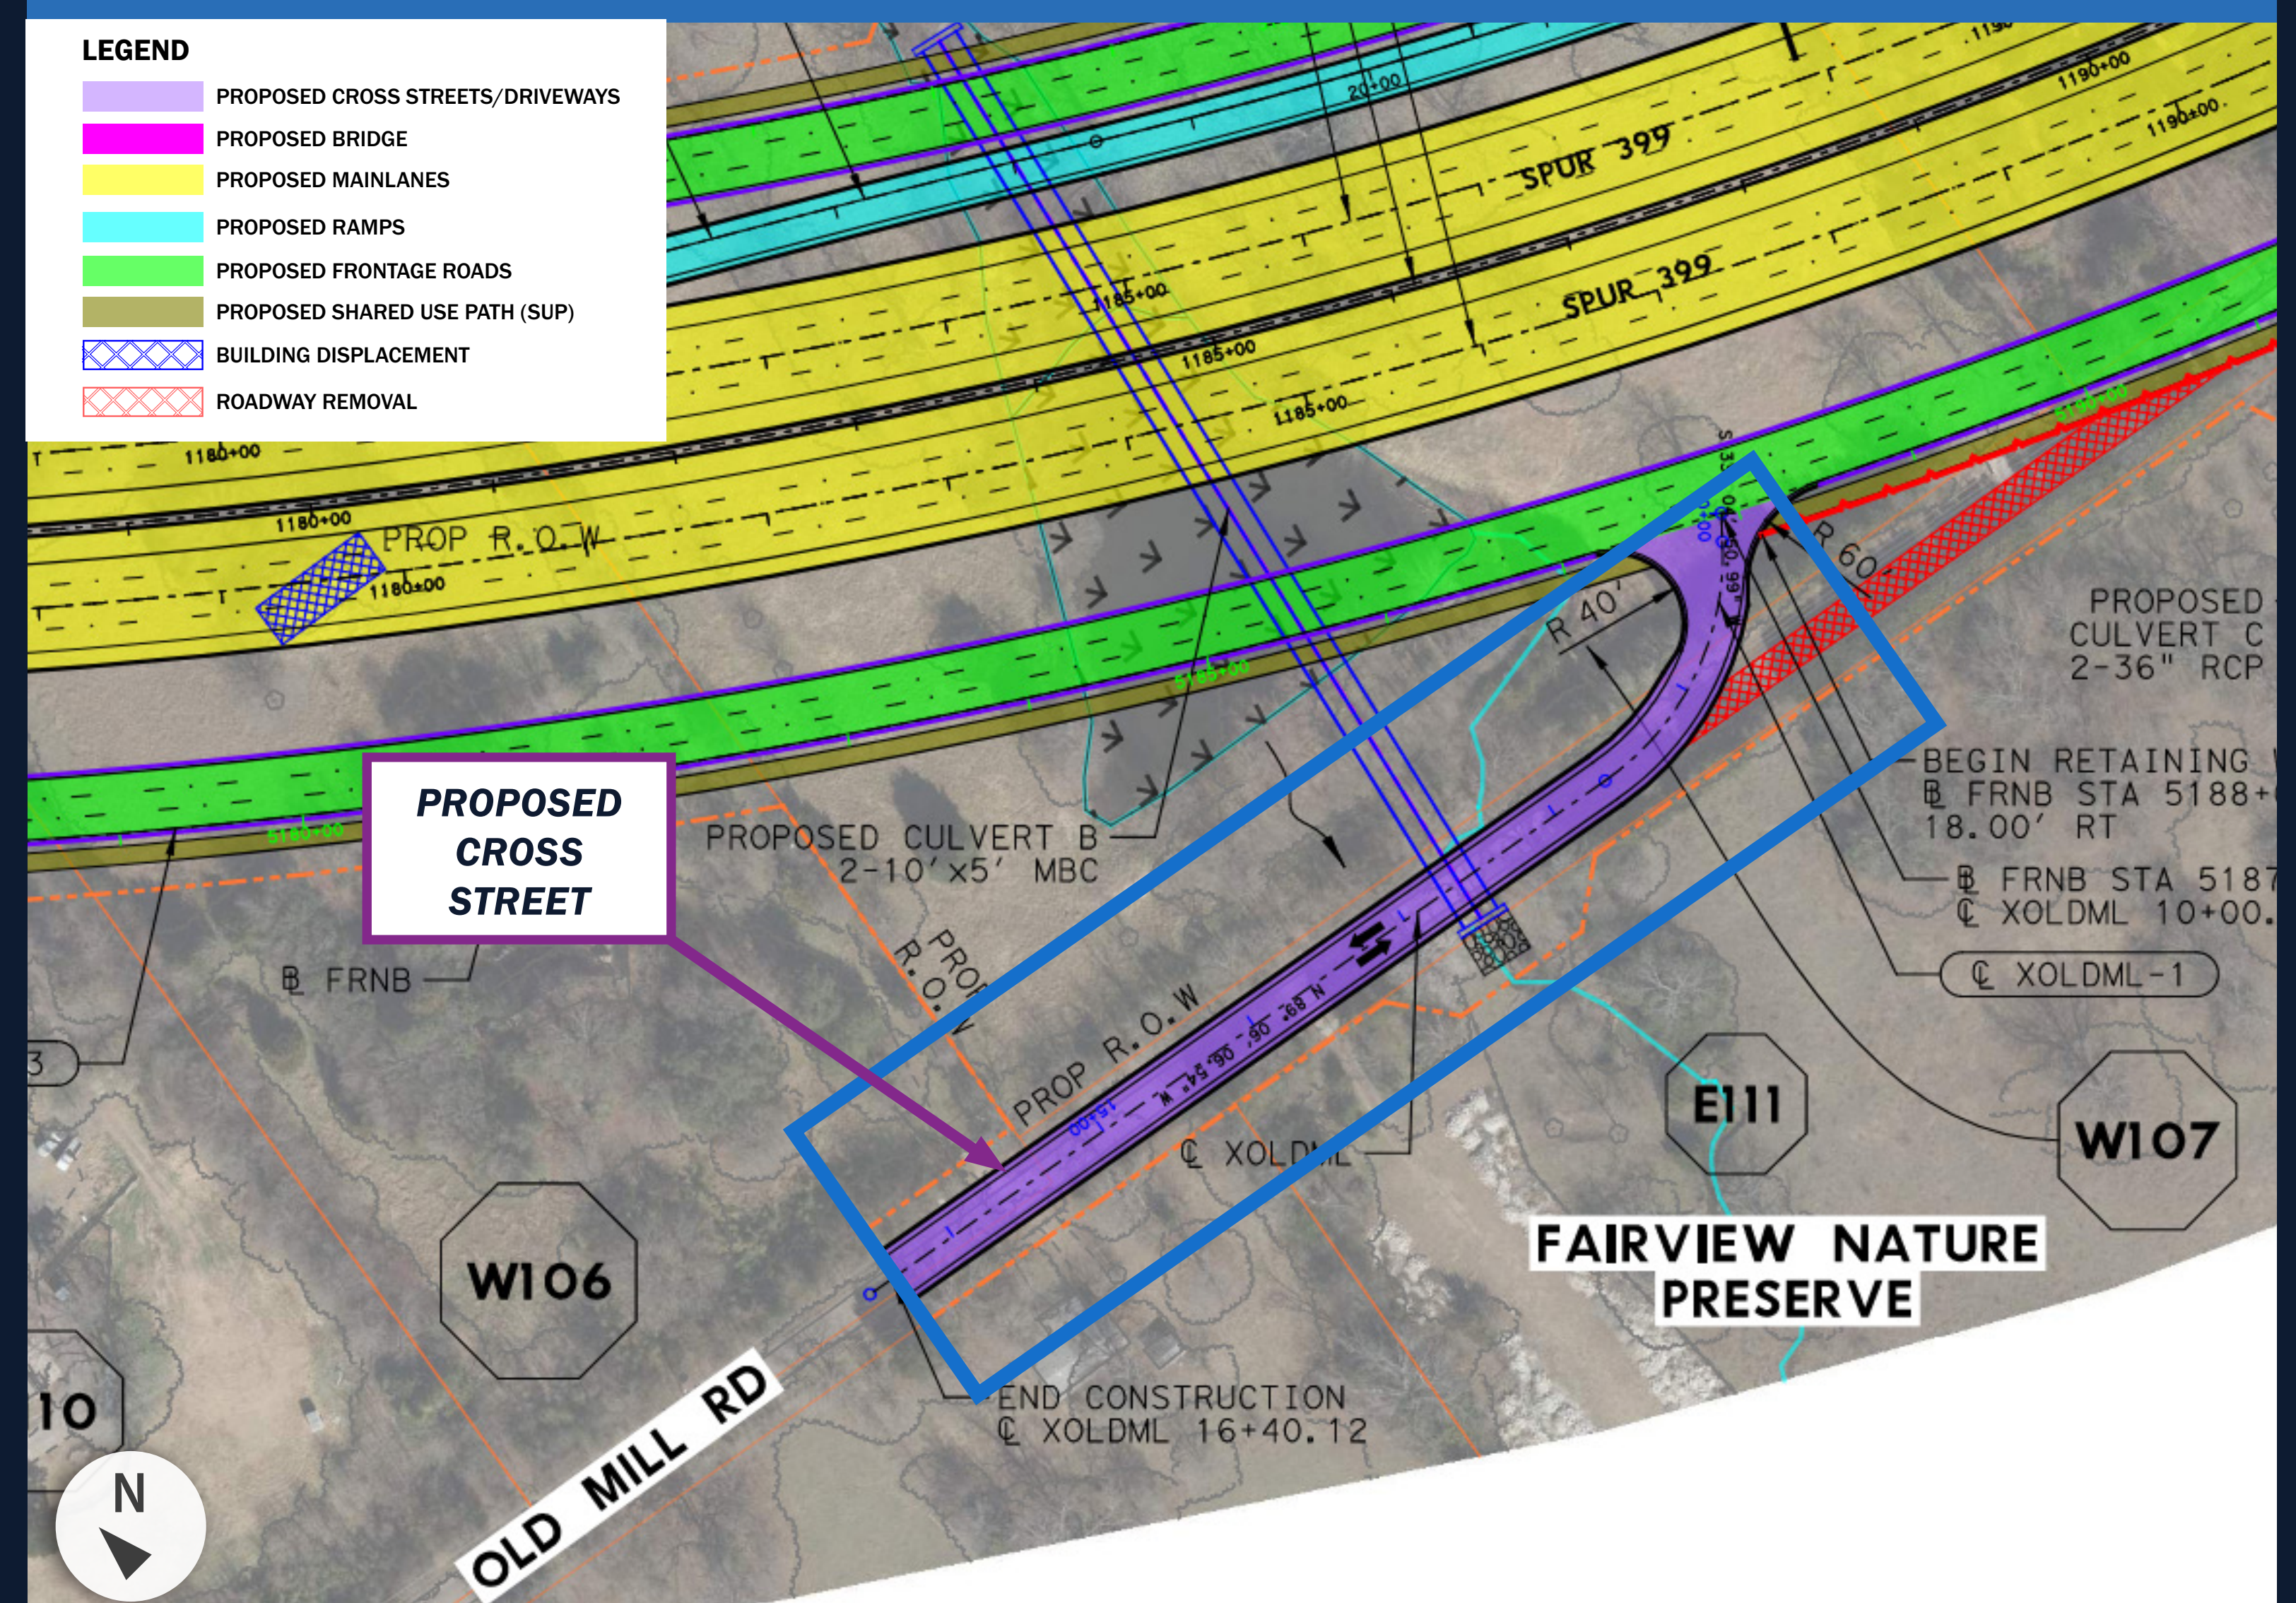

Old Mill Road

CROSS STREET IMPROVEMENTS

The Old Mill road connection would be moved further to the south so drivers exiting the northbound ramp have more weaving distance. The proposed cross street at Old Mill Drive also provides access to Fairview Nature Preserve.