




TEXAS DEPARTMENT OF TRANSPORTATION

MINOR DESIGN UPDATES UNDER CONSIDERATION FOR FINAL DESIGN

TxDOT is considering design updates to the plans you see on the schematic roll plots. Design updates will be made after this Public Hearing in consideration of public comments received and included in the FEIS. The information below details a change under consideration for the project's final design.


PUBLIC HEARING SCHEMATIC

- LEGEND**
- PROPOSED CROSS STREETS/DRIVEWAYS
 - PROPOSED BRIDGE
 - PROPOSED MAINLANES
 - PROPOSED RAMPS
 - PROPOSED FRONTAGE ROADS
 - PROPOSED SHARED USE PATH (SUP)
 - BUILDING DISPLACEMENT
 - ROADWAY REMOVAL

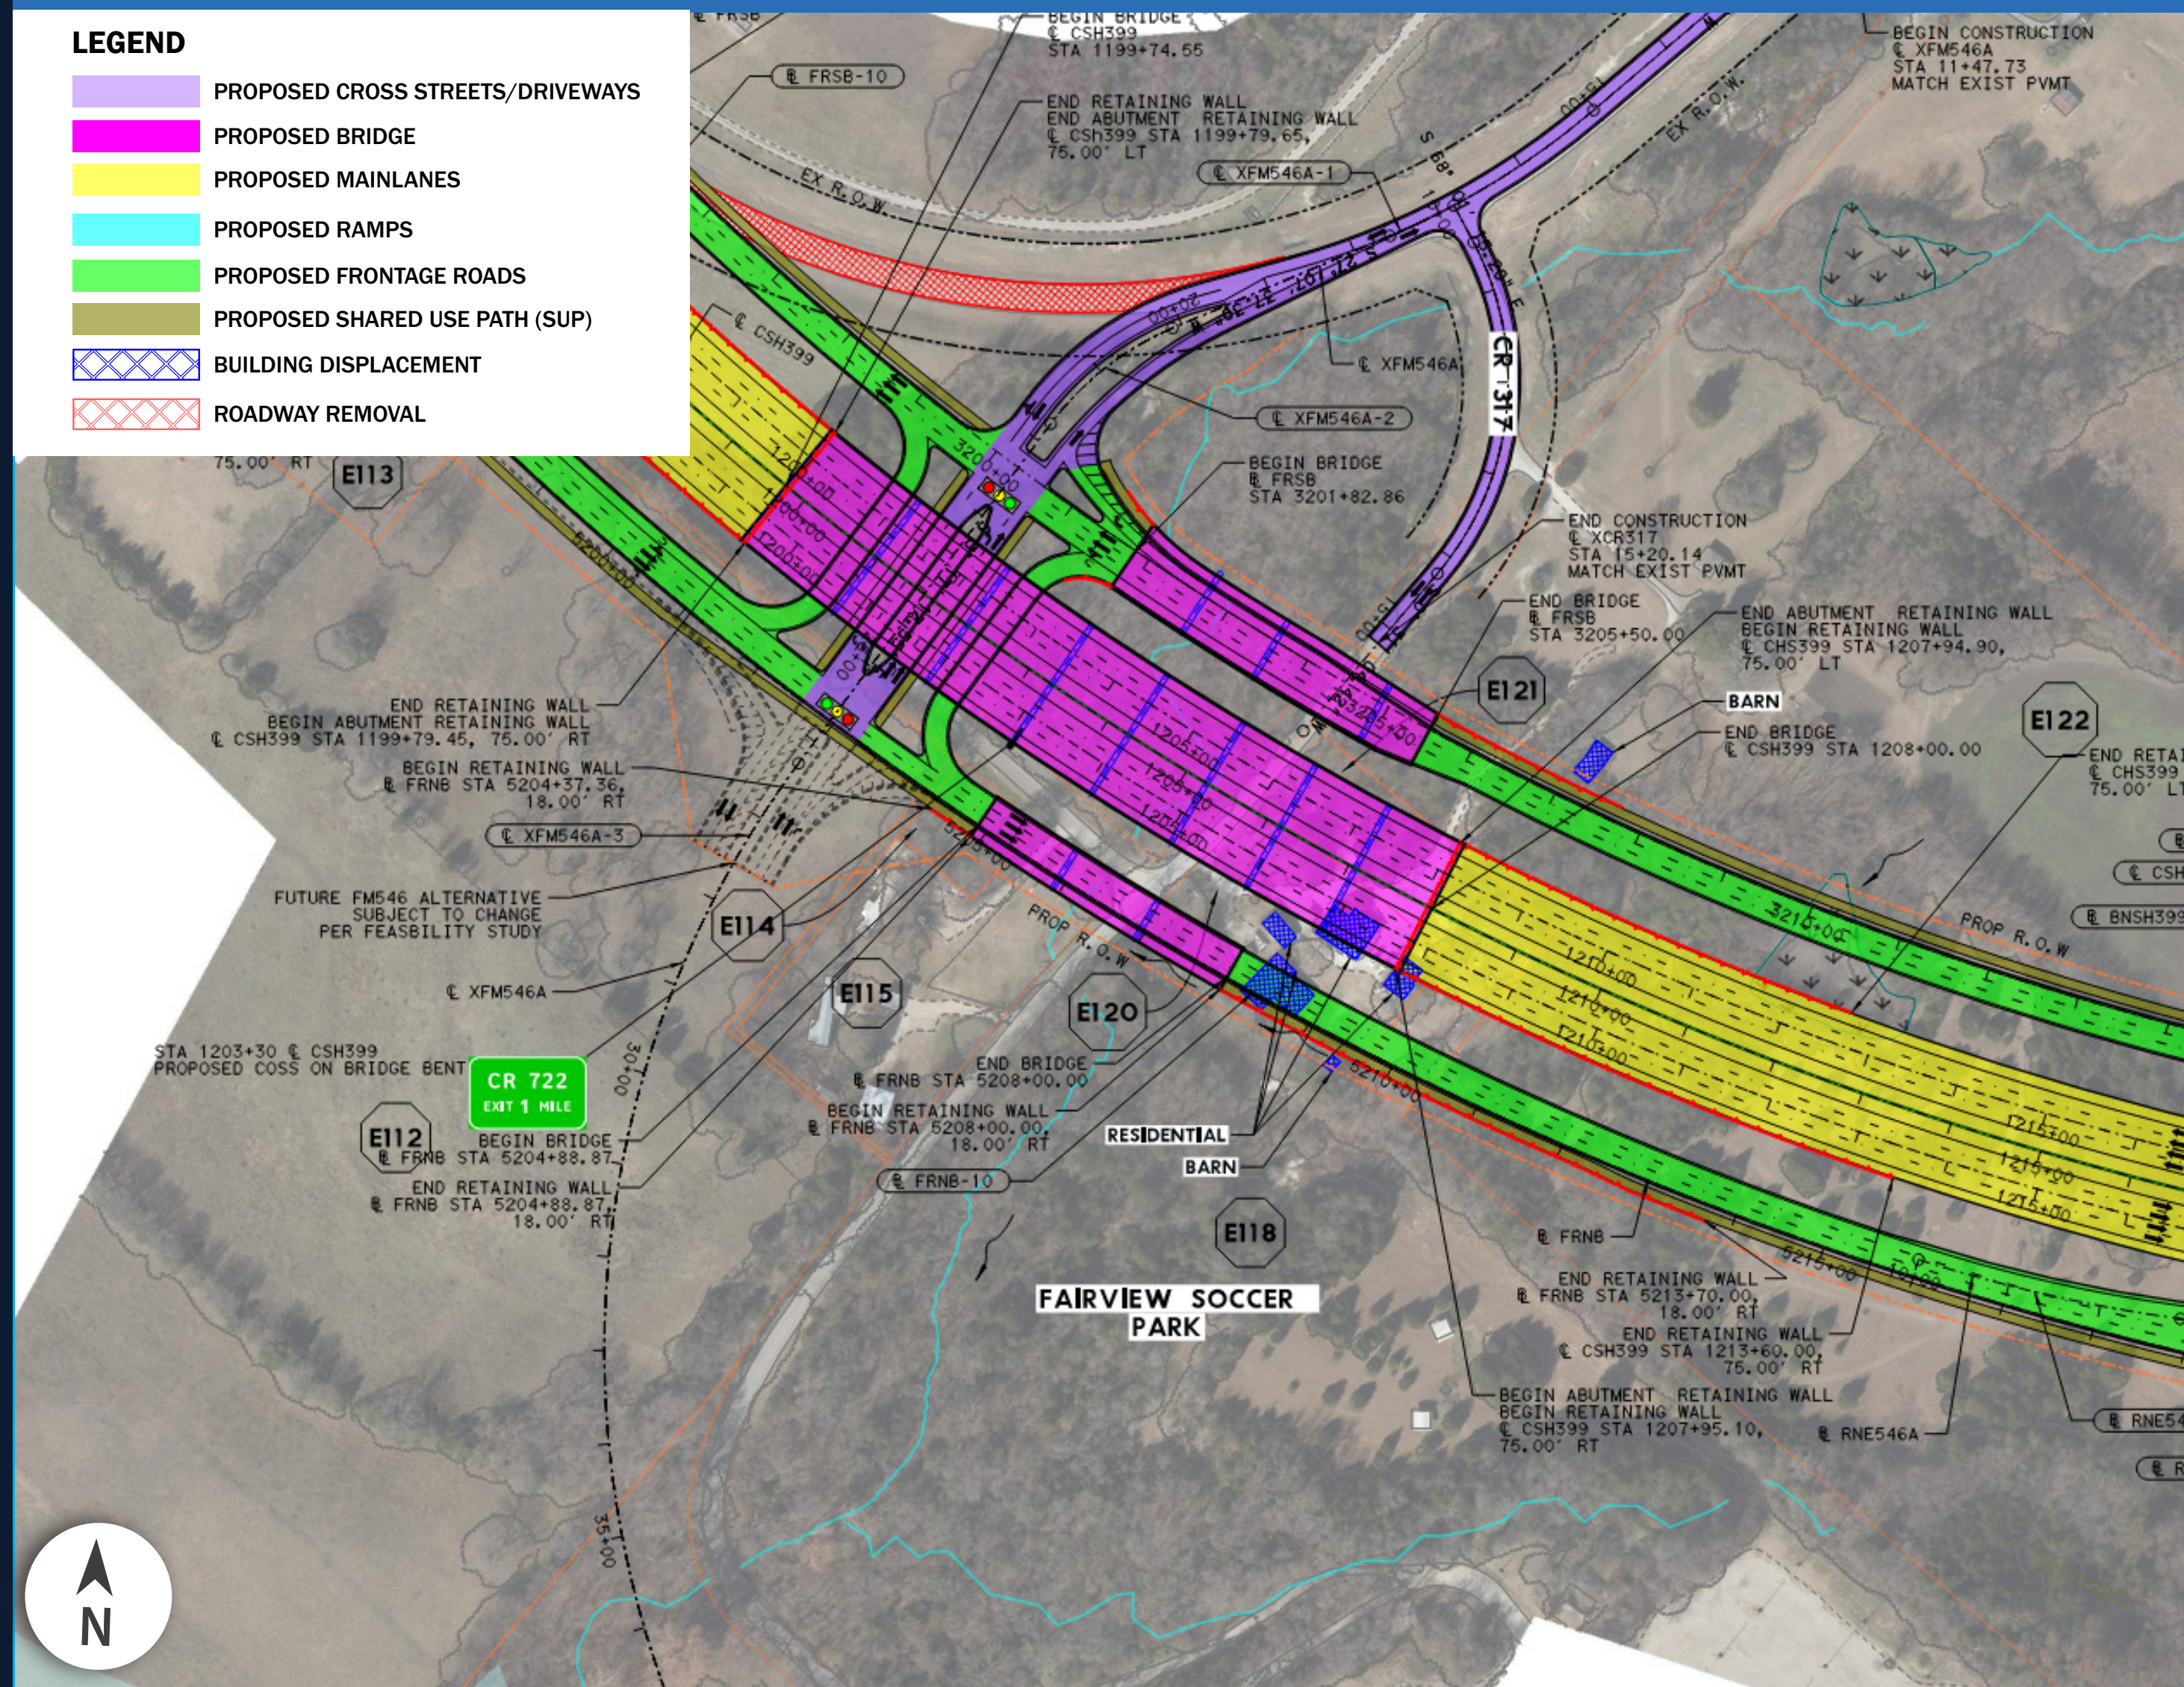

PROPOSED DESIGN FOR FEIS

- LEGEND**
- PROPOSED CROSS STREETS/DRIVEWAYS
 - PROPOSED BRIDGE
 - PROPOSED MAINLANES
 - PROPOSED RAMPS
 - PROPOSED FRONTAGE ROADS
 - PROPOSED SHARED USE PATH (SUP)
 - BUILDING DISPLACEMENT
 - ROADWAY REMOVAL

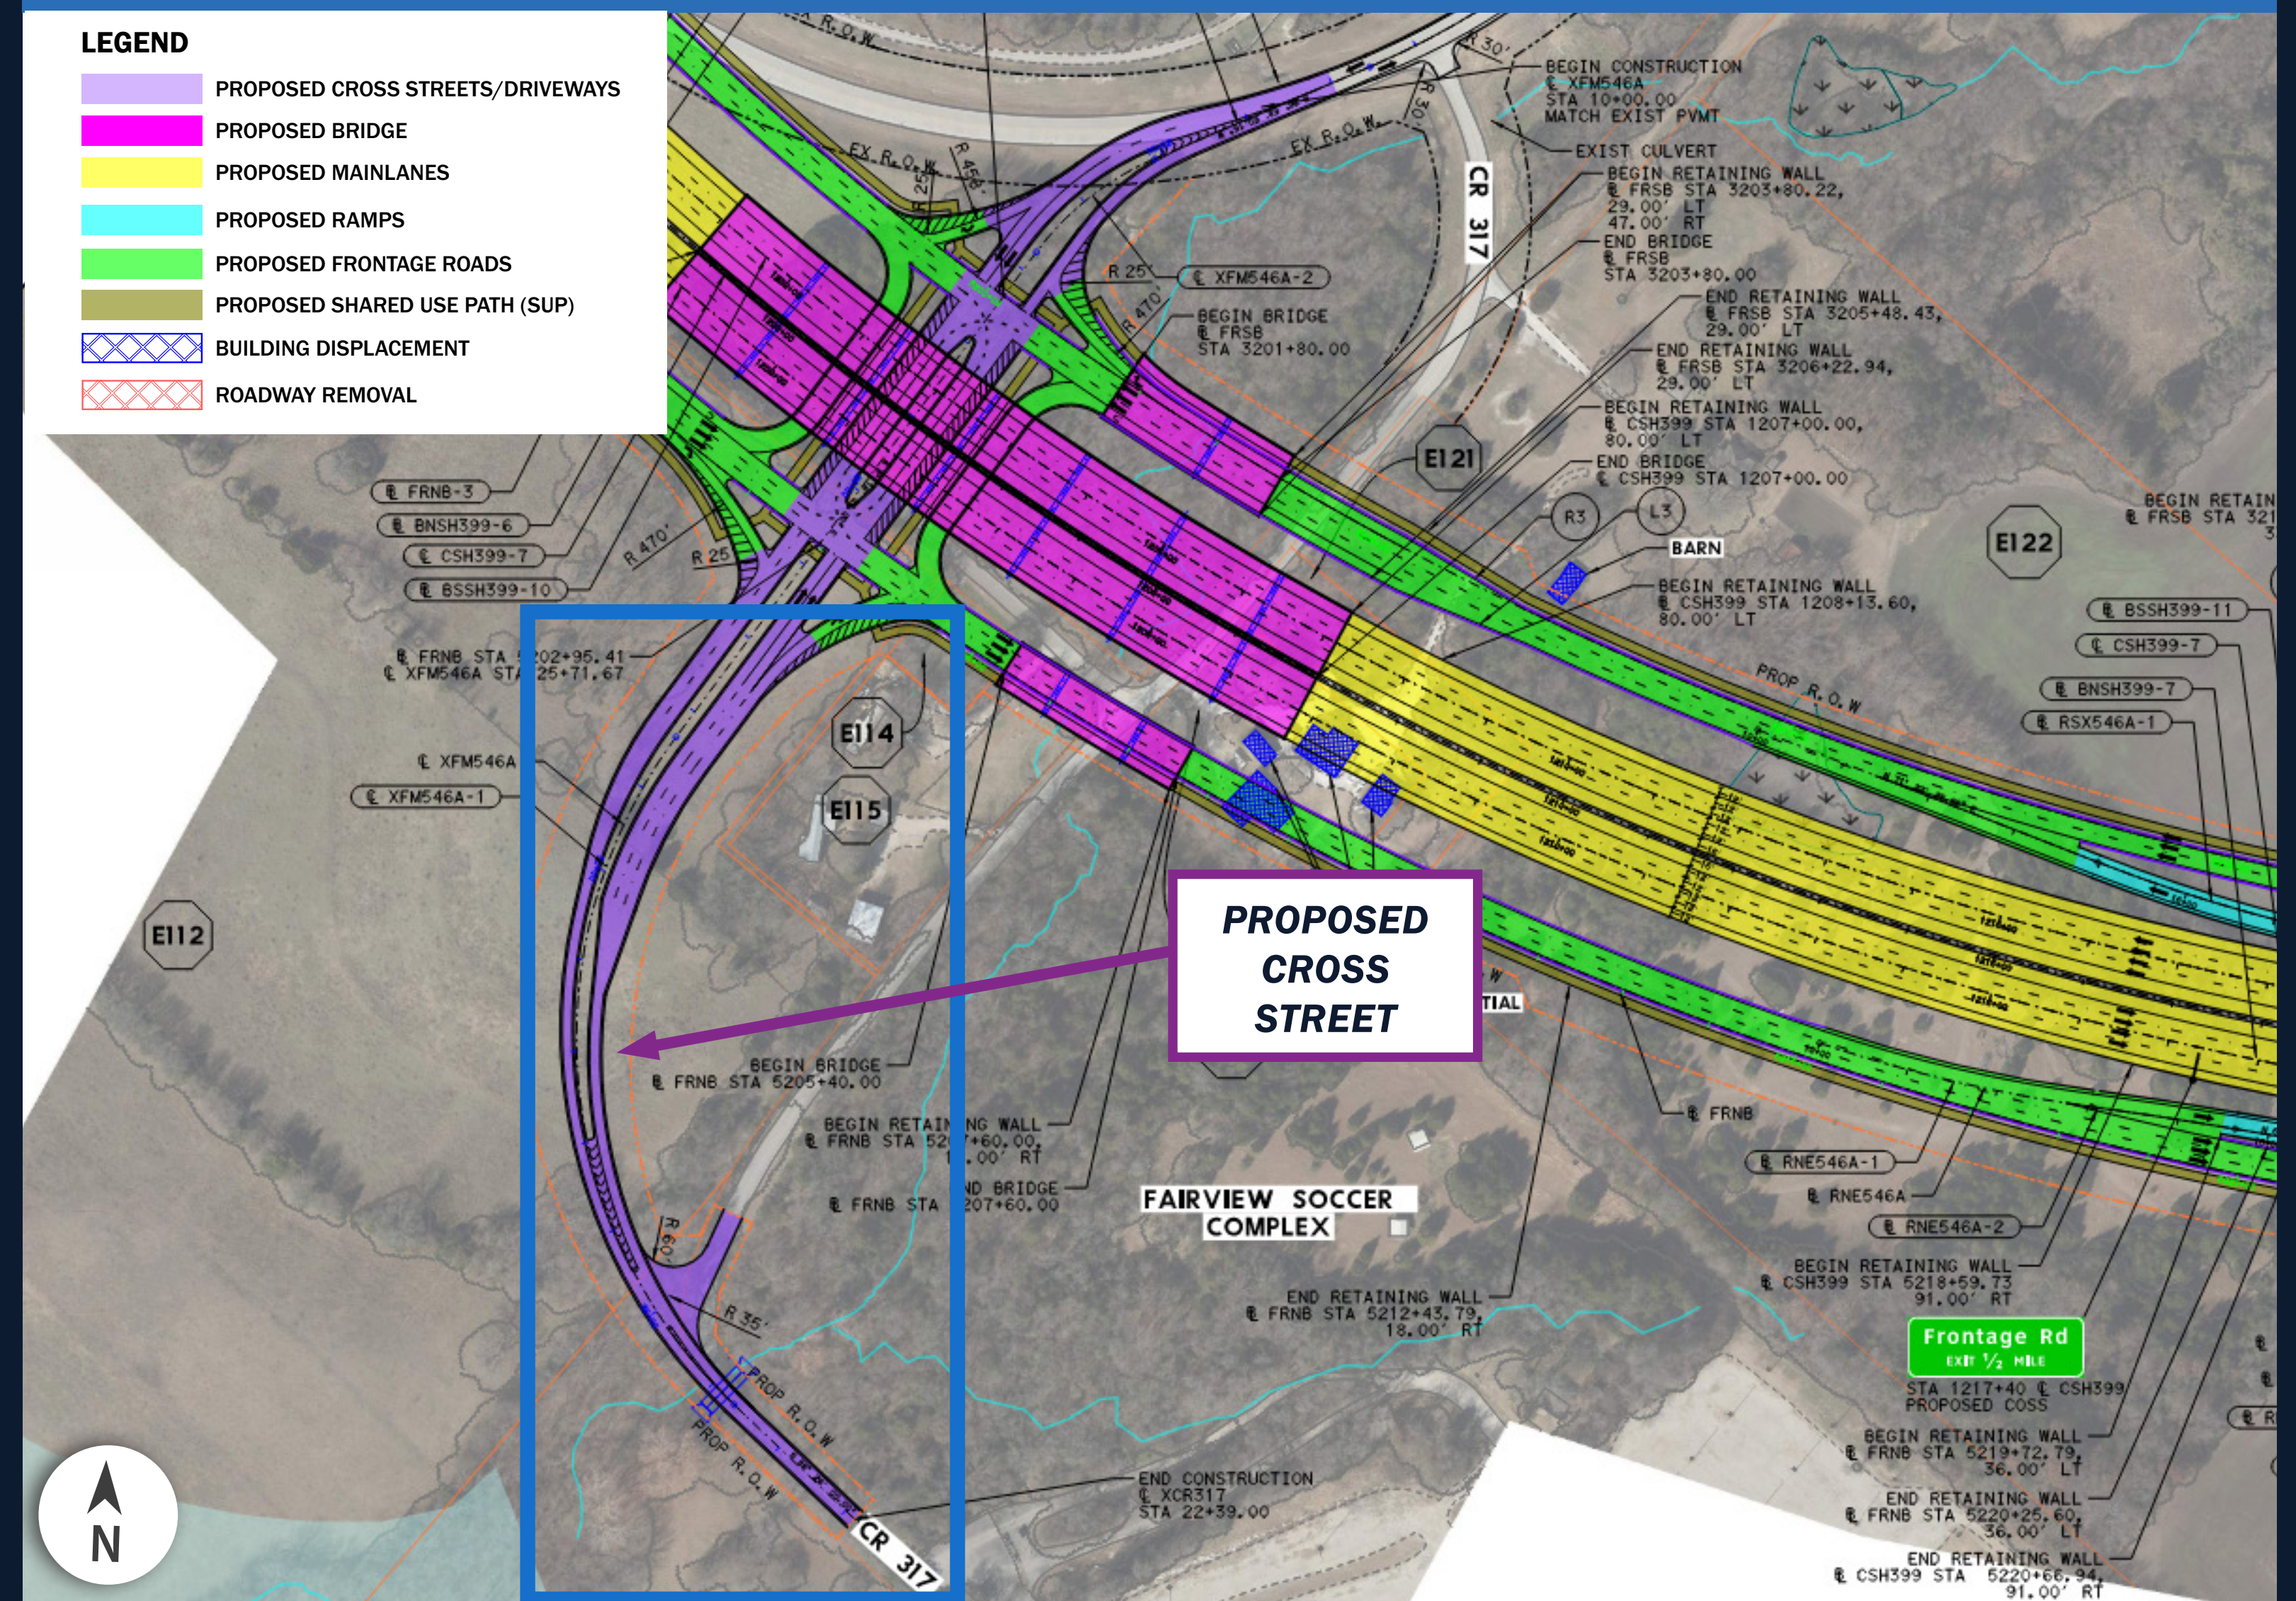

CR 317

CROSS STREET IMPROVEMENTS

At CR 317, the proposed design would remove existing CR 317 within the proposed ROW. The future 546 interchange improvements being planned by Collin County would serve the north and south movements for CR 317.