




## ROLL PLOT


I-30 between west of Loop 12 and North Cockrell Rd.

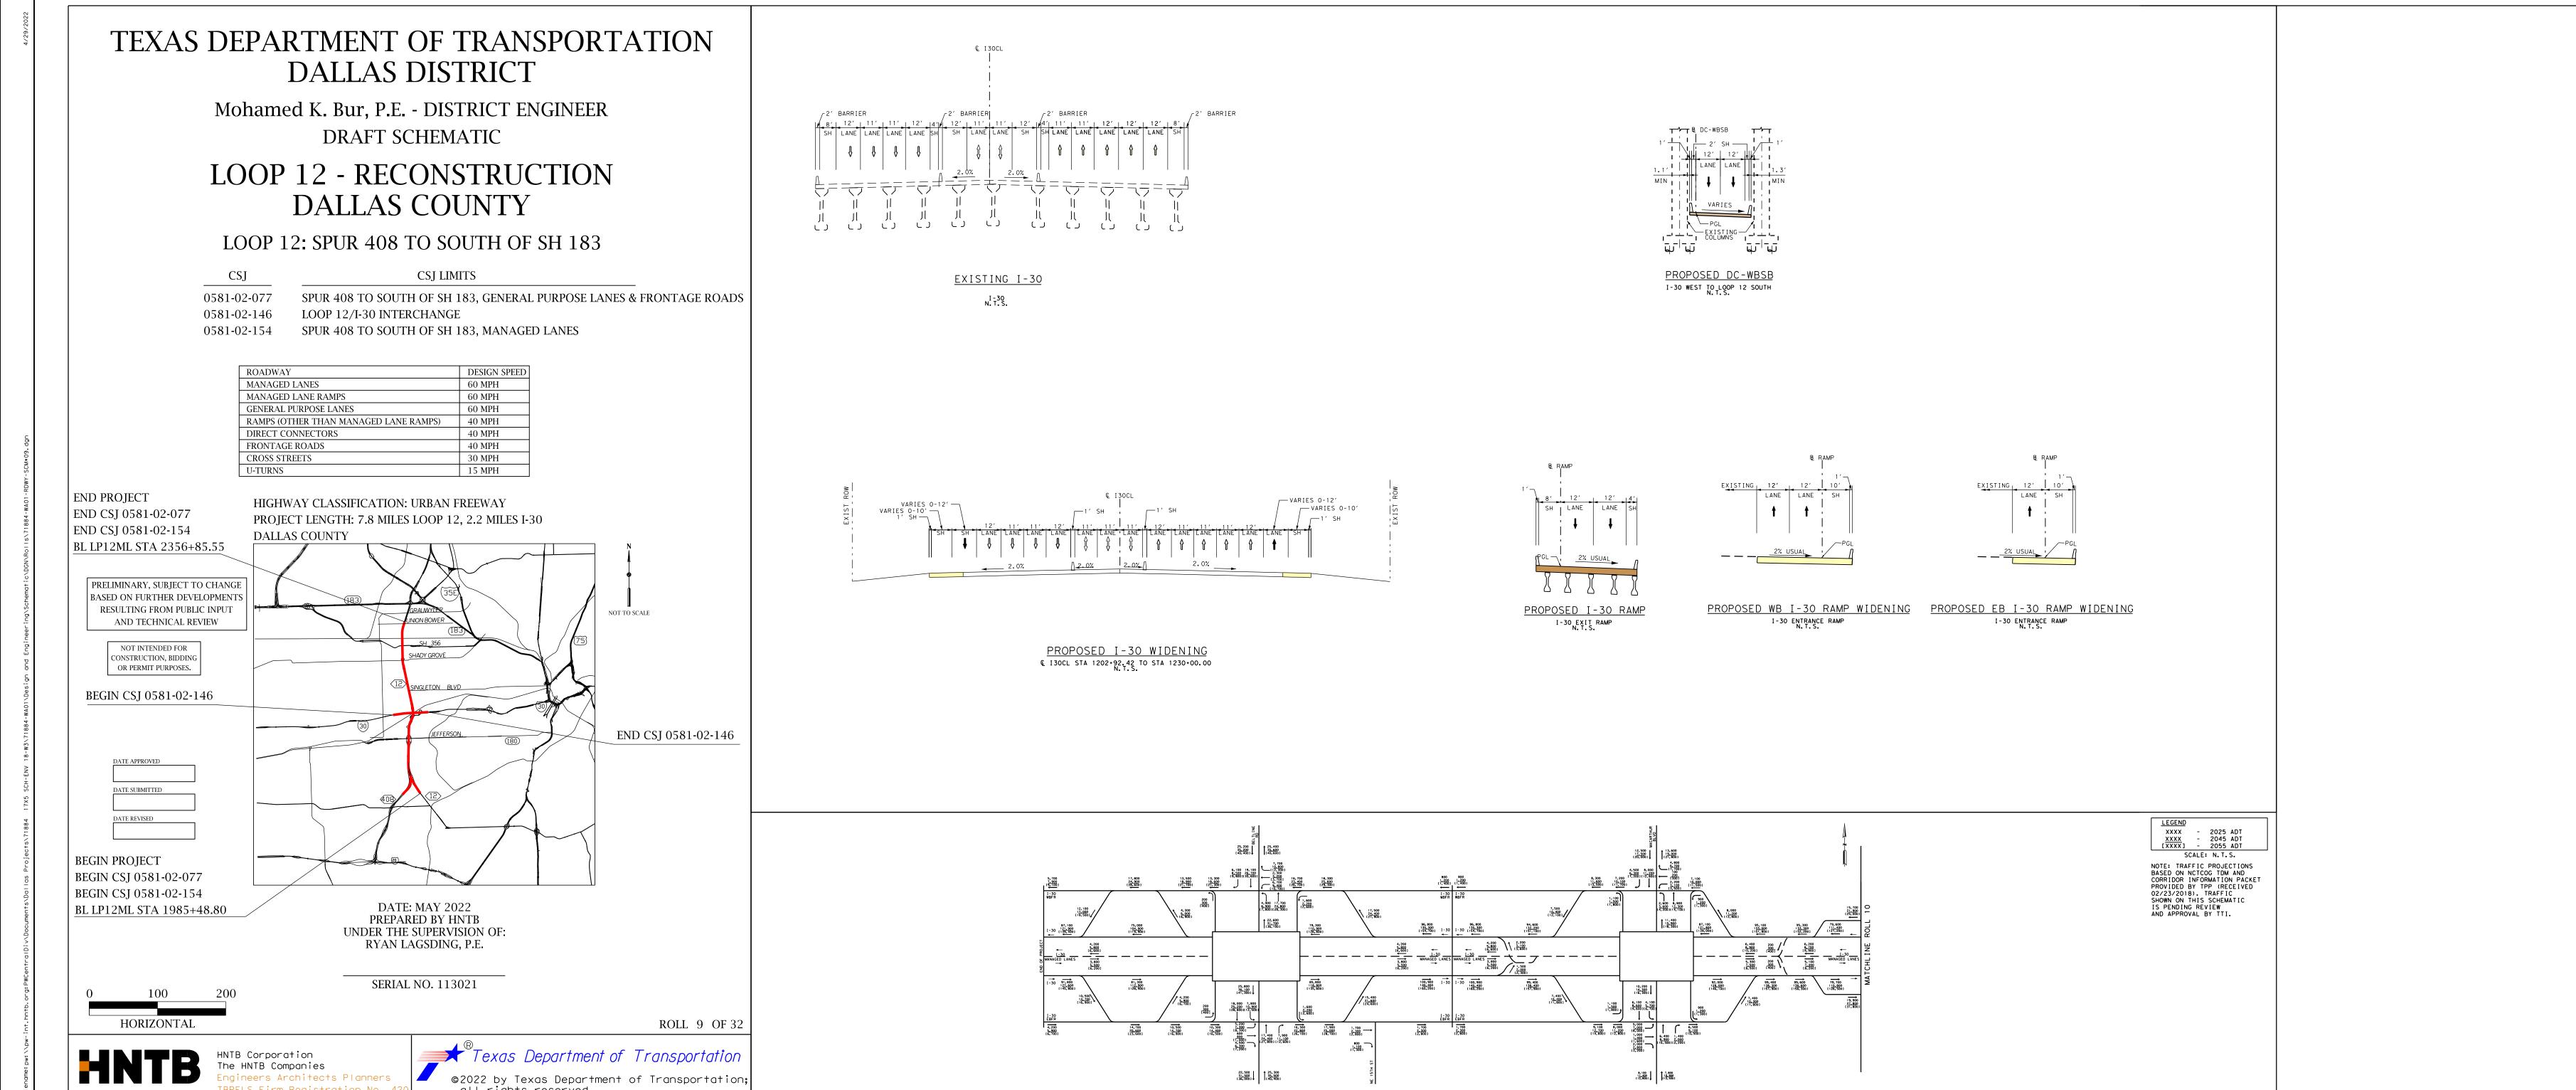


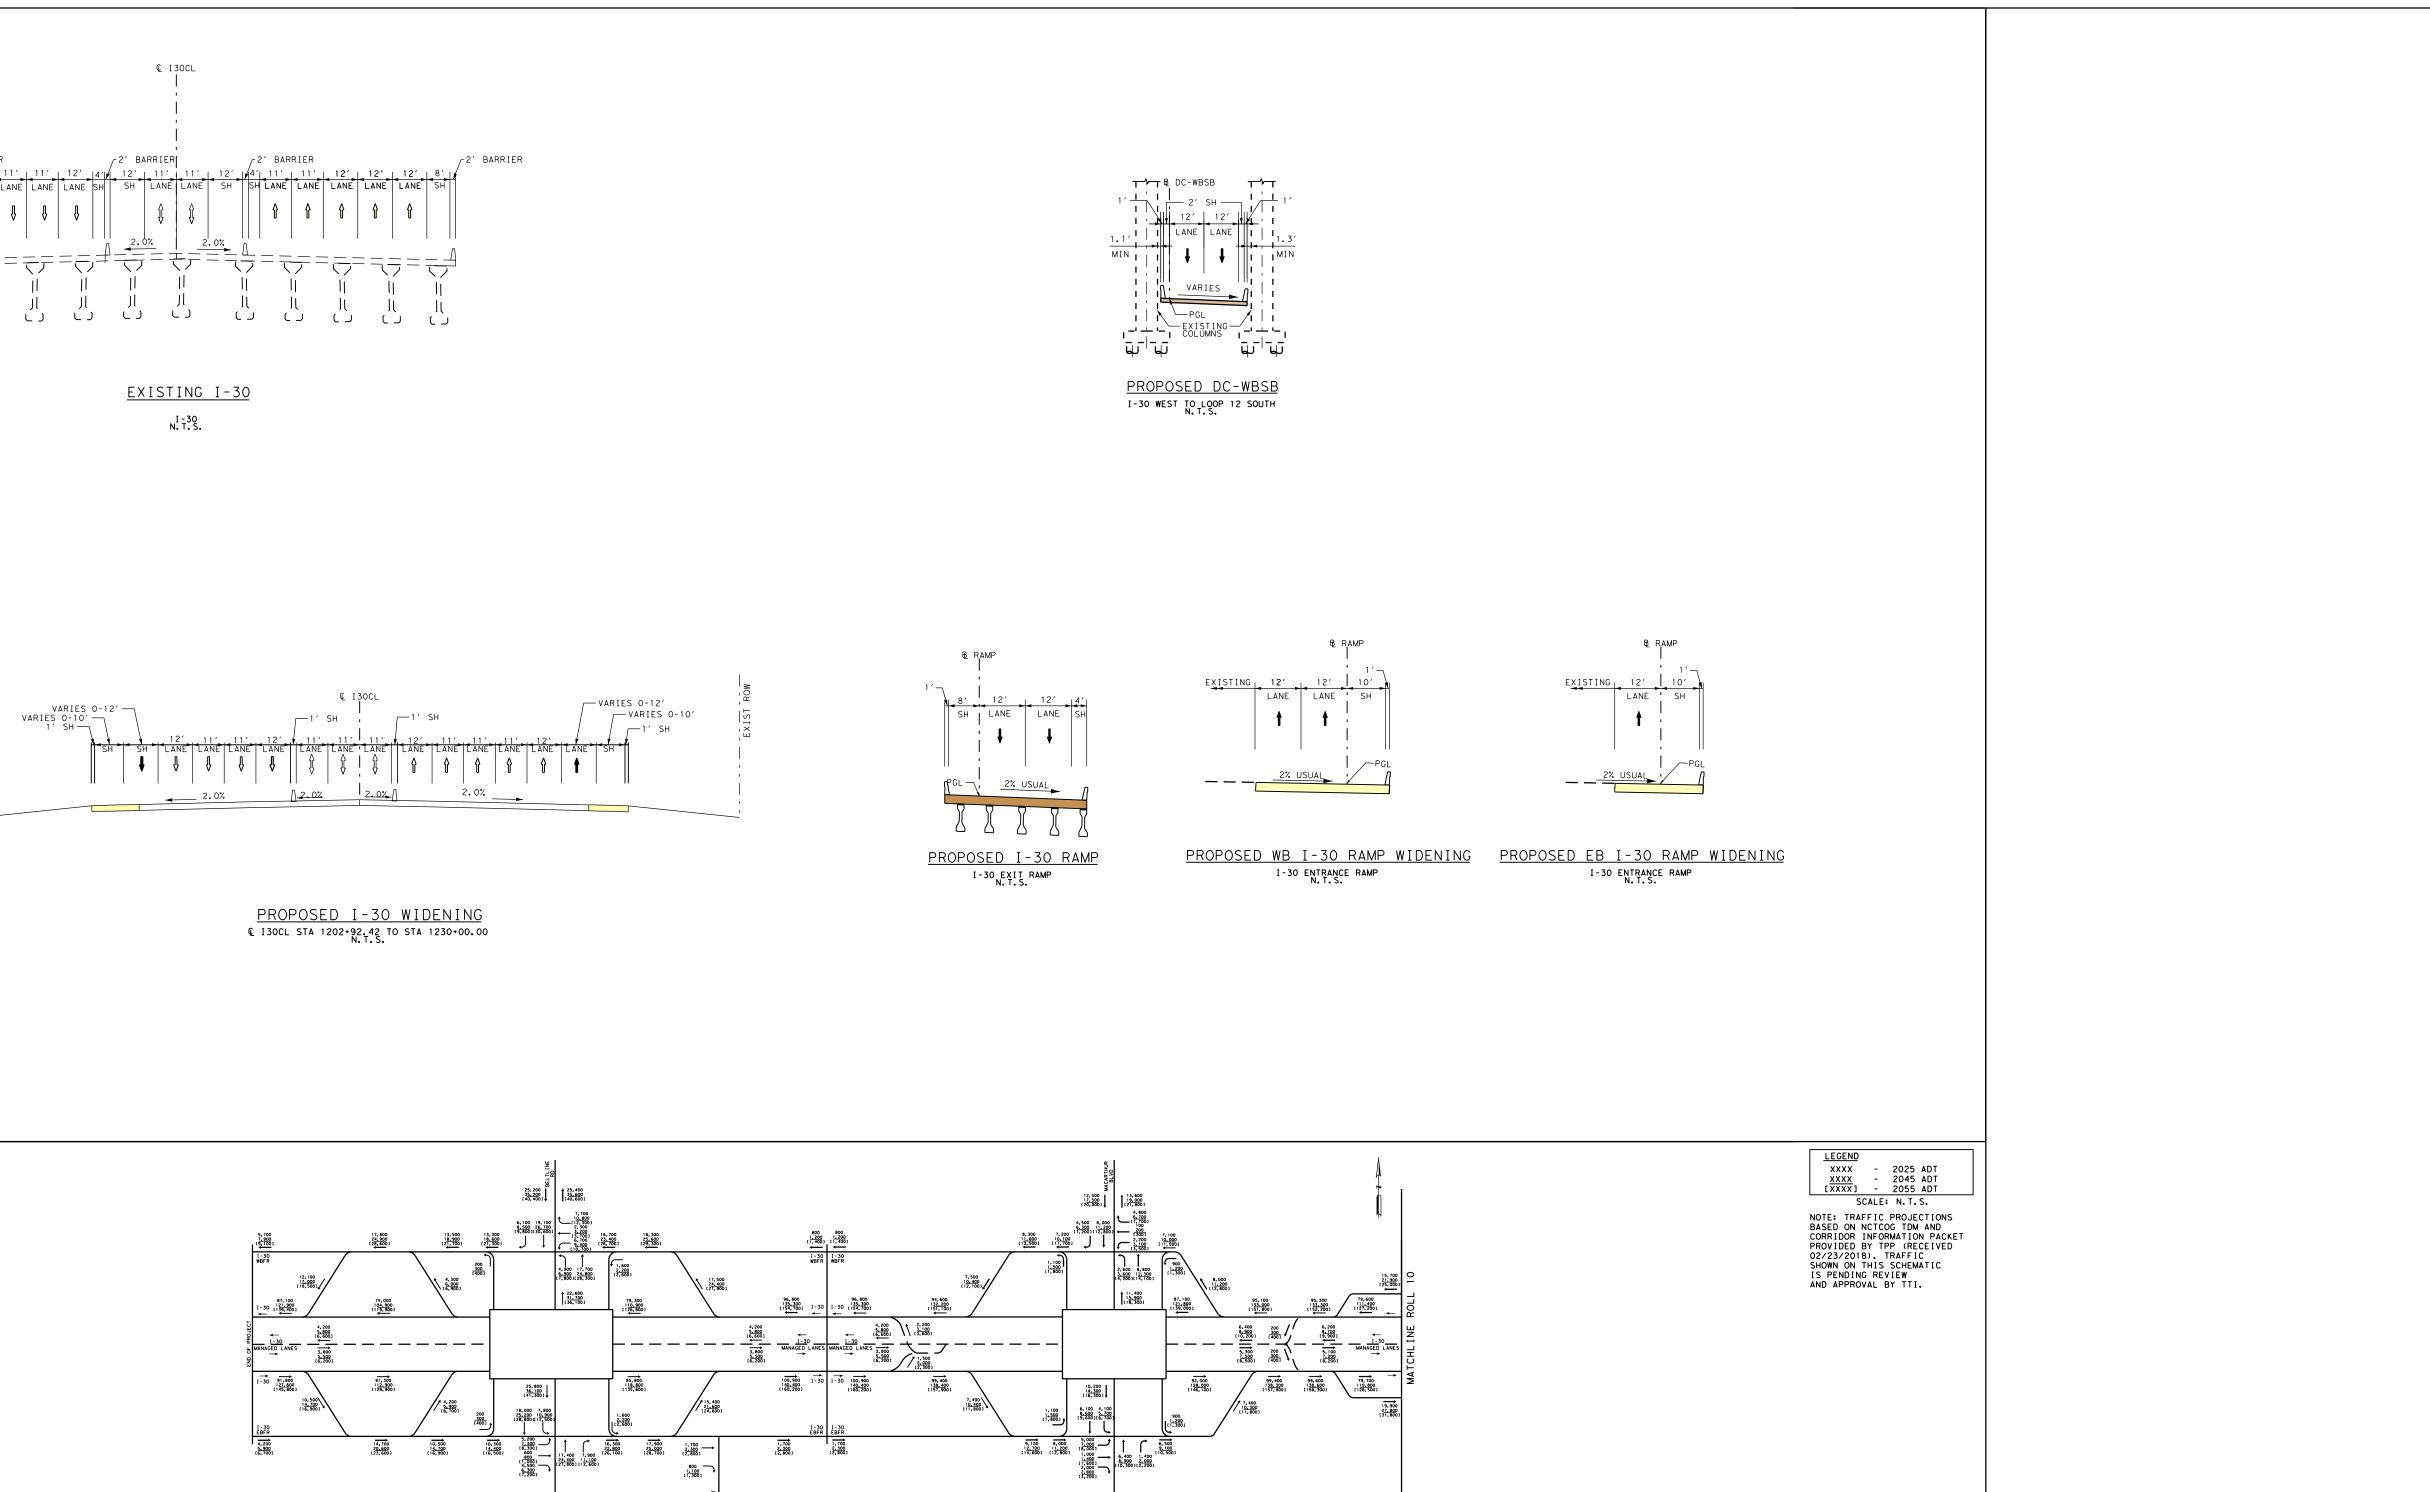


Preliminary, Subject to Change

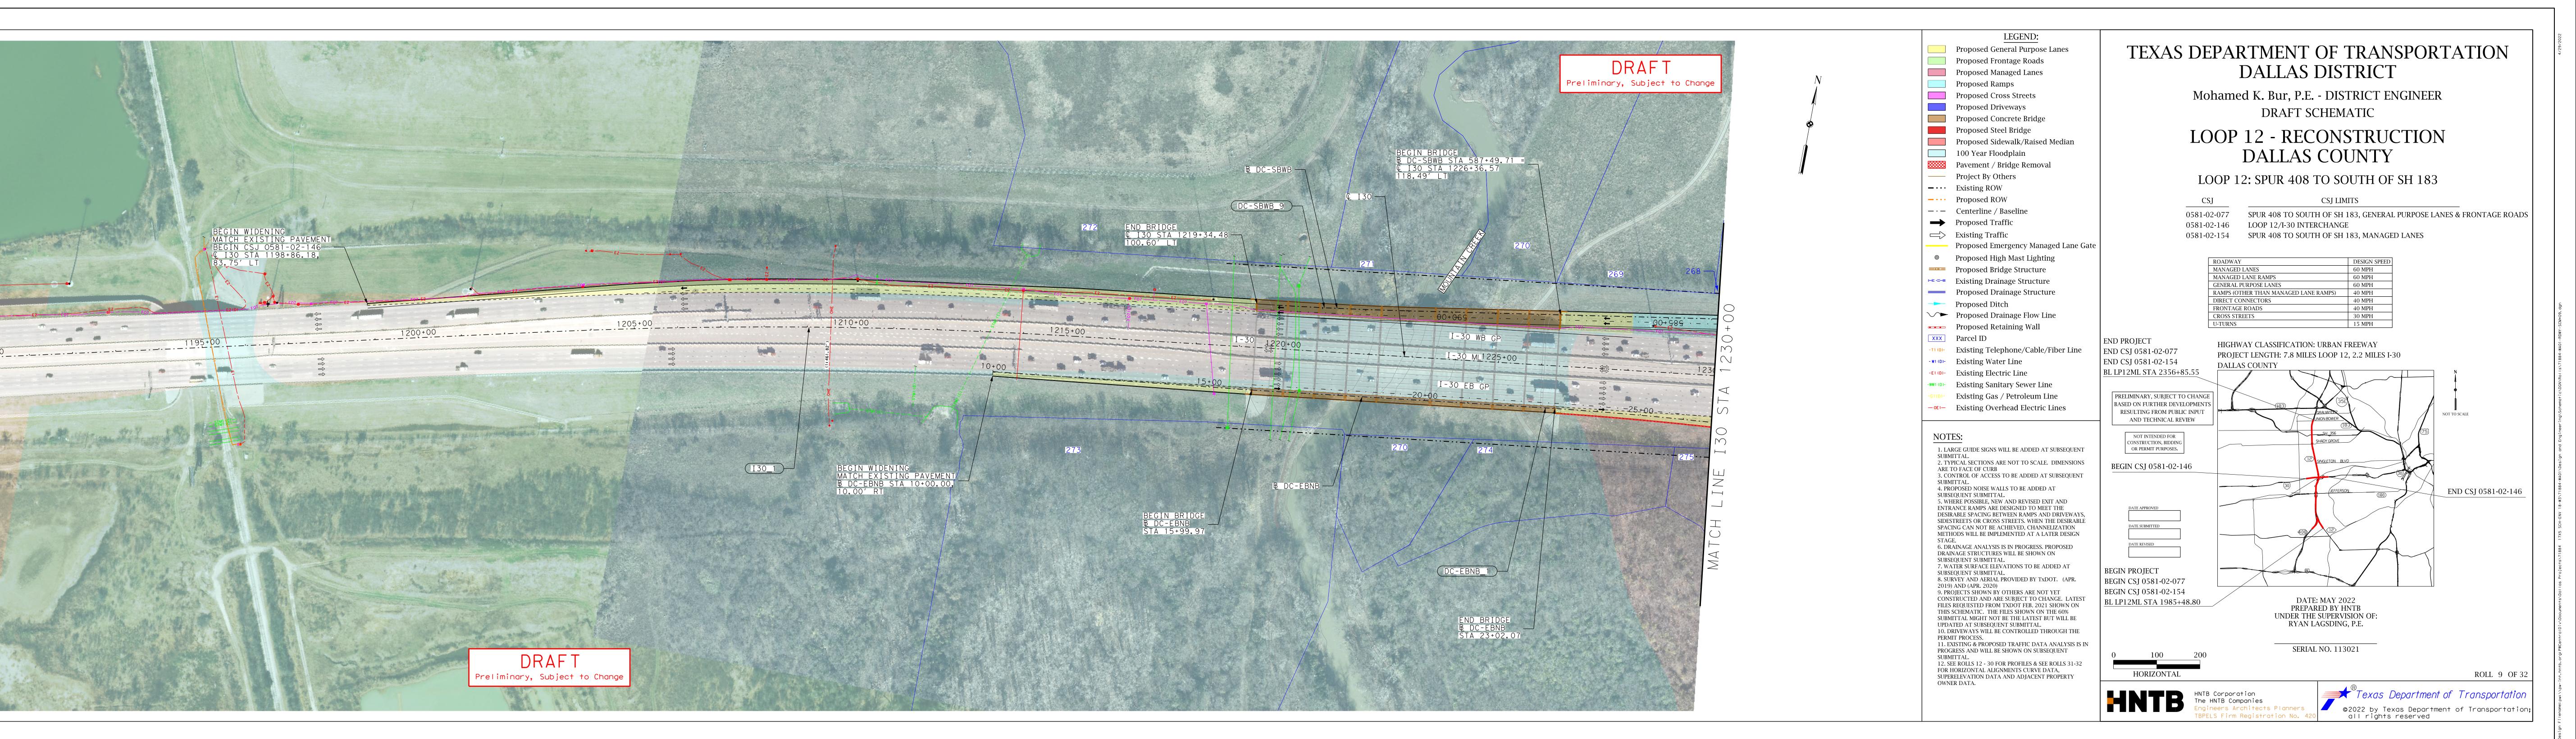


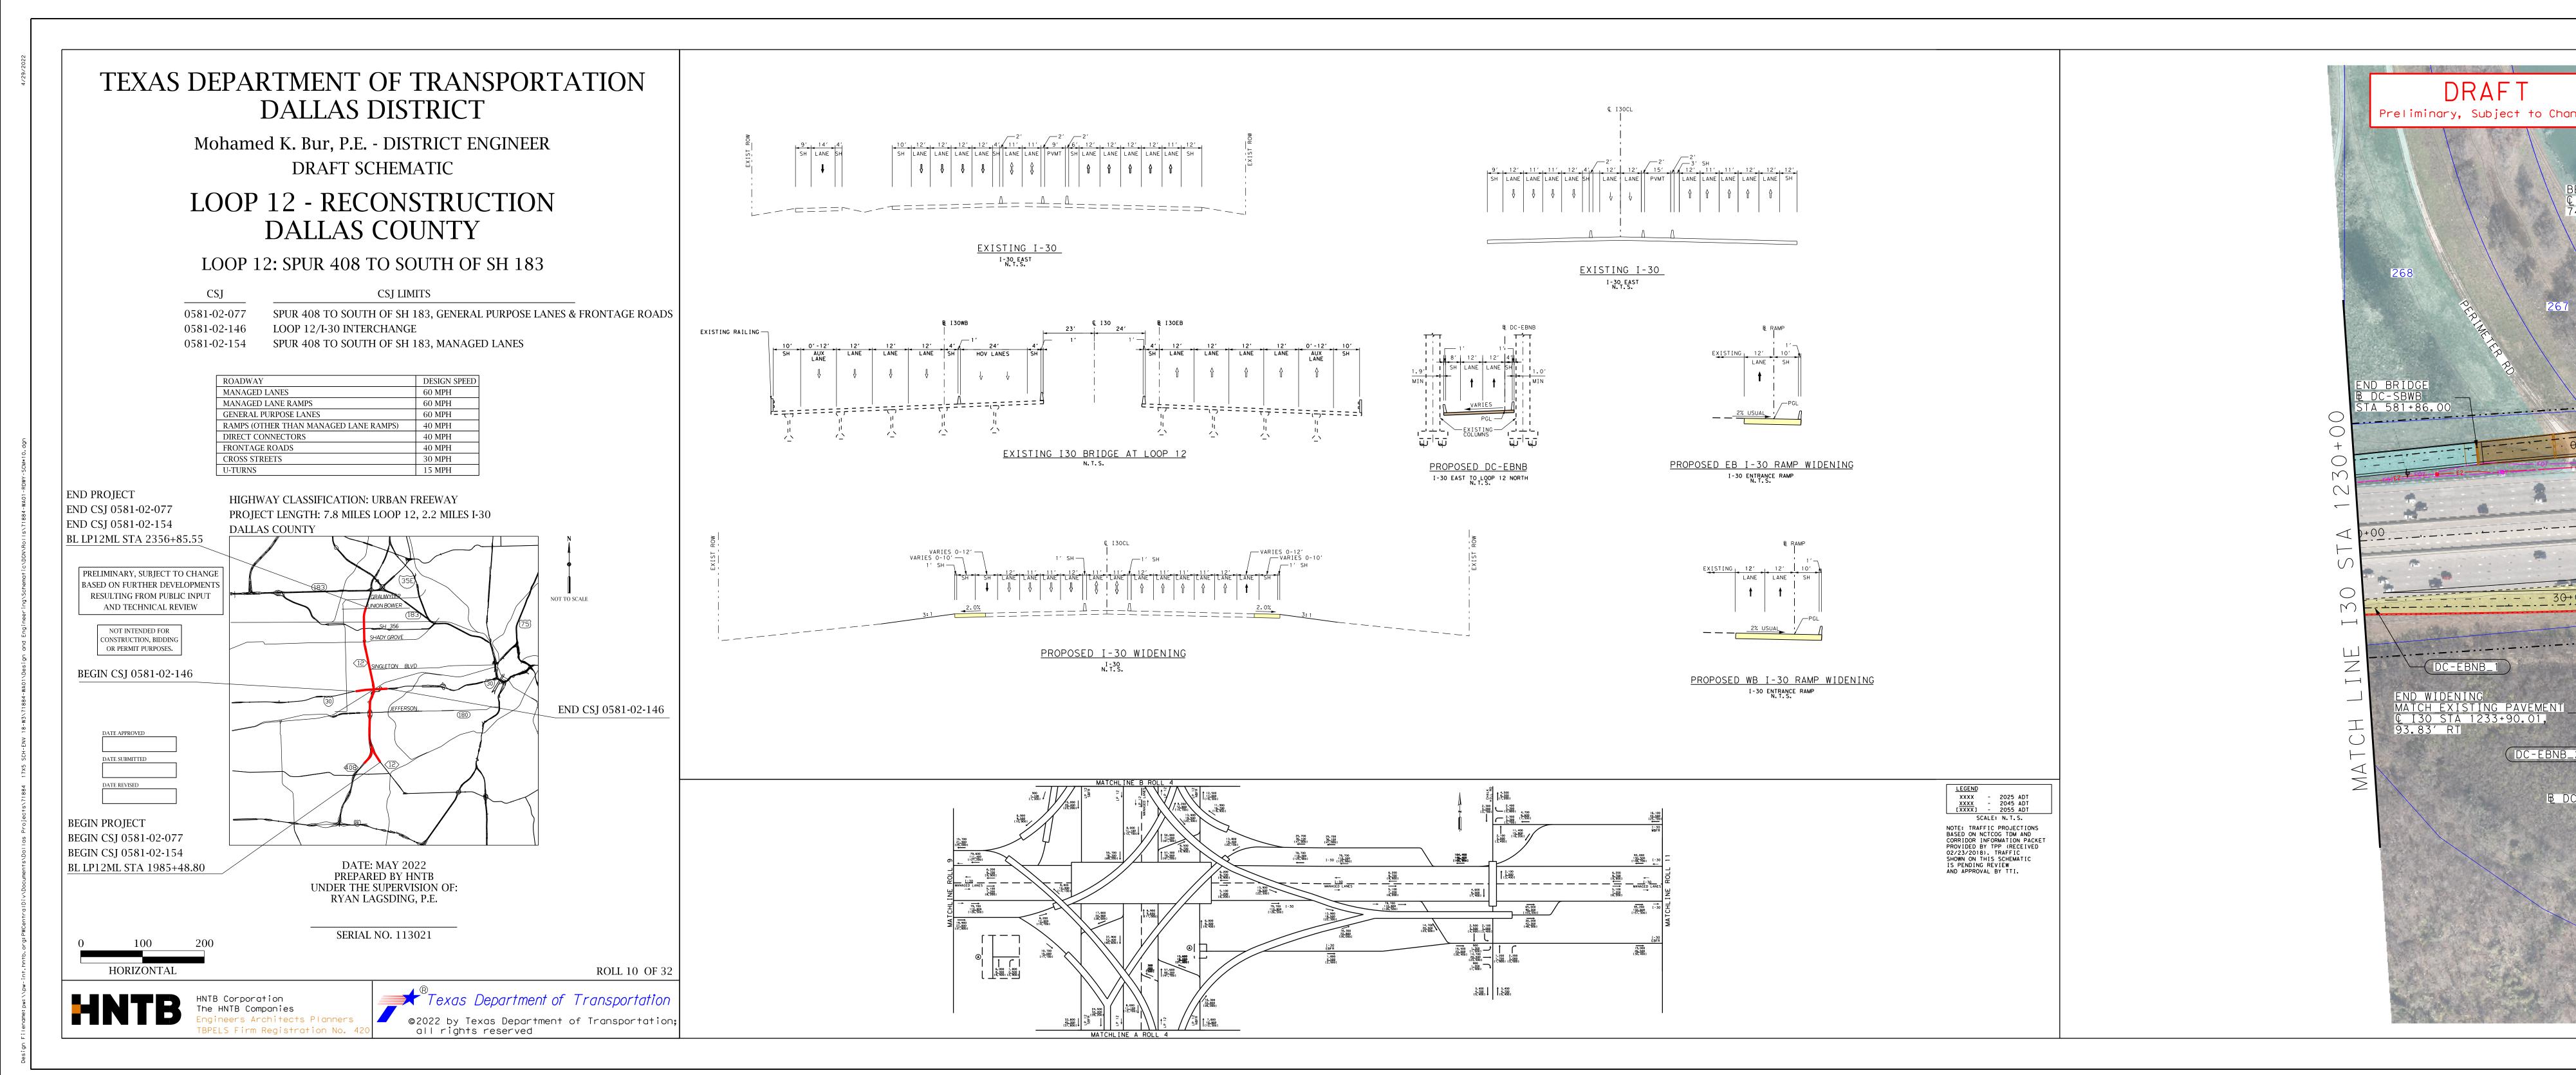


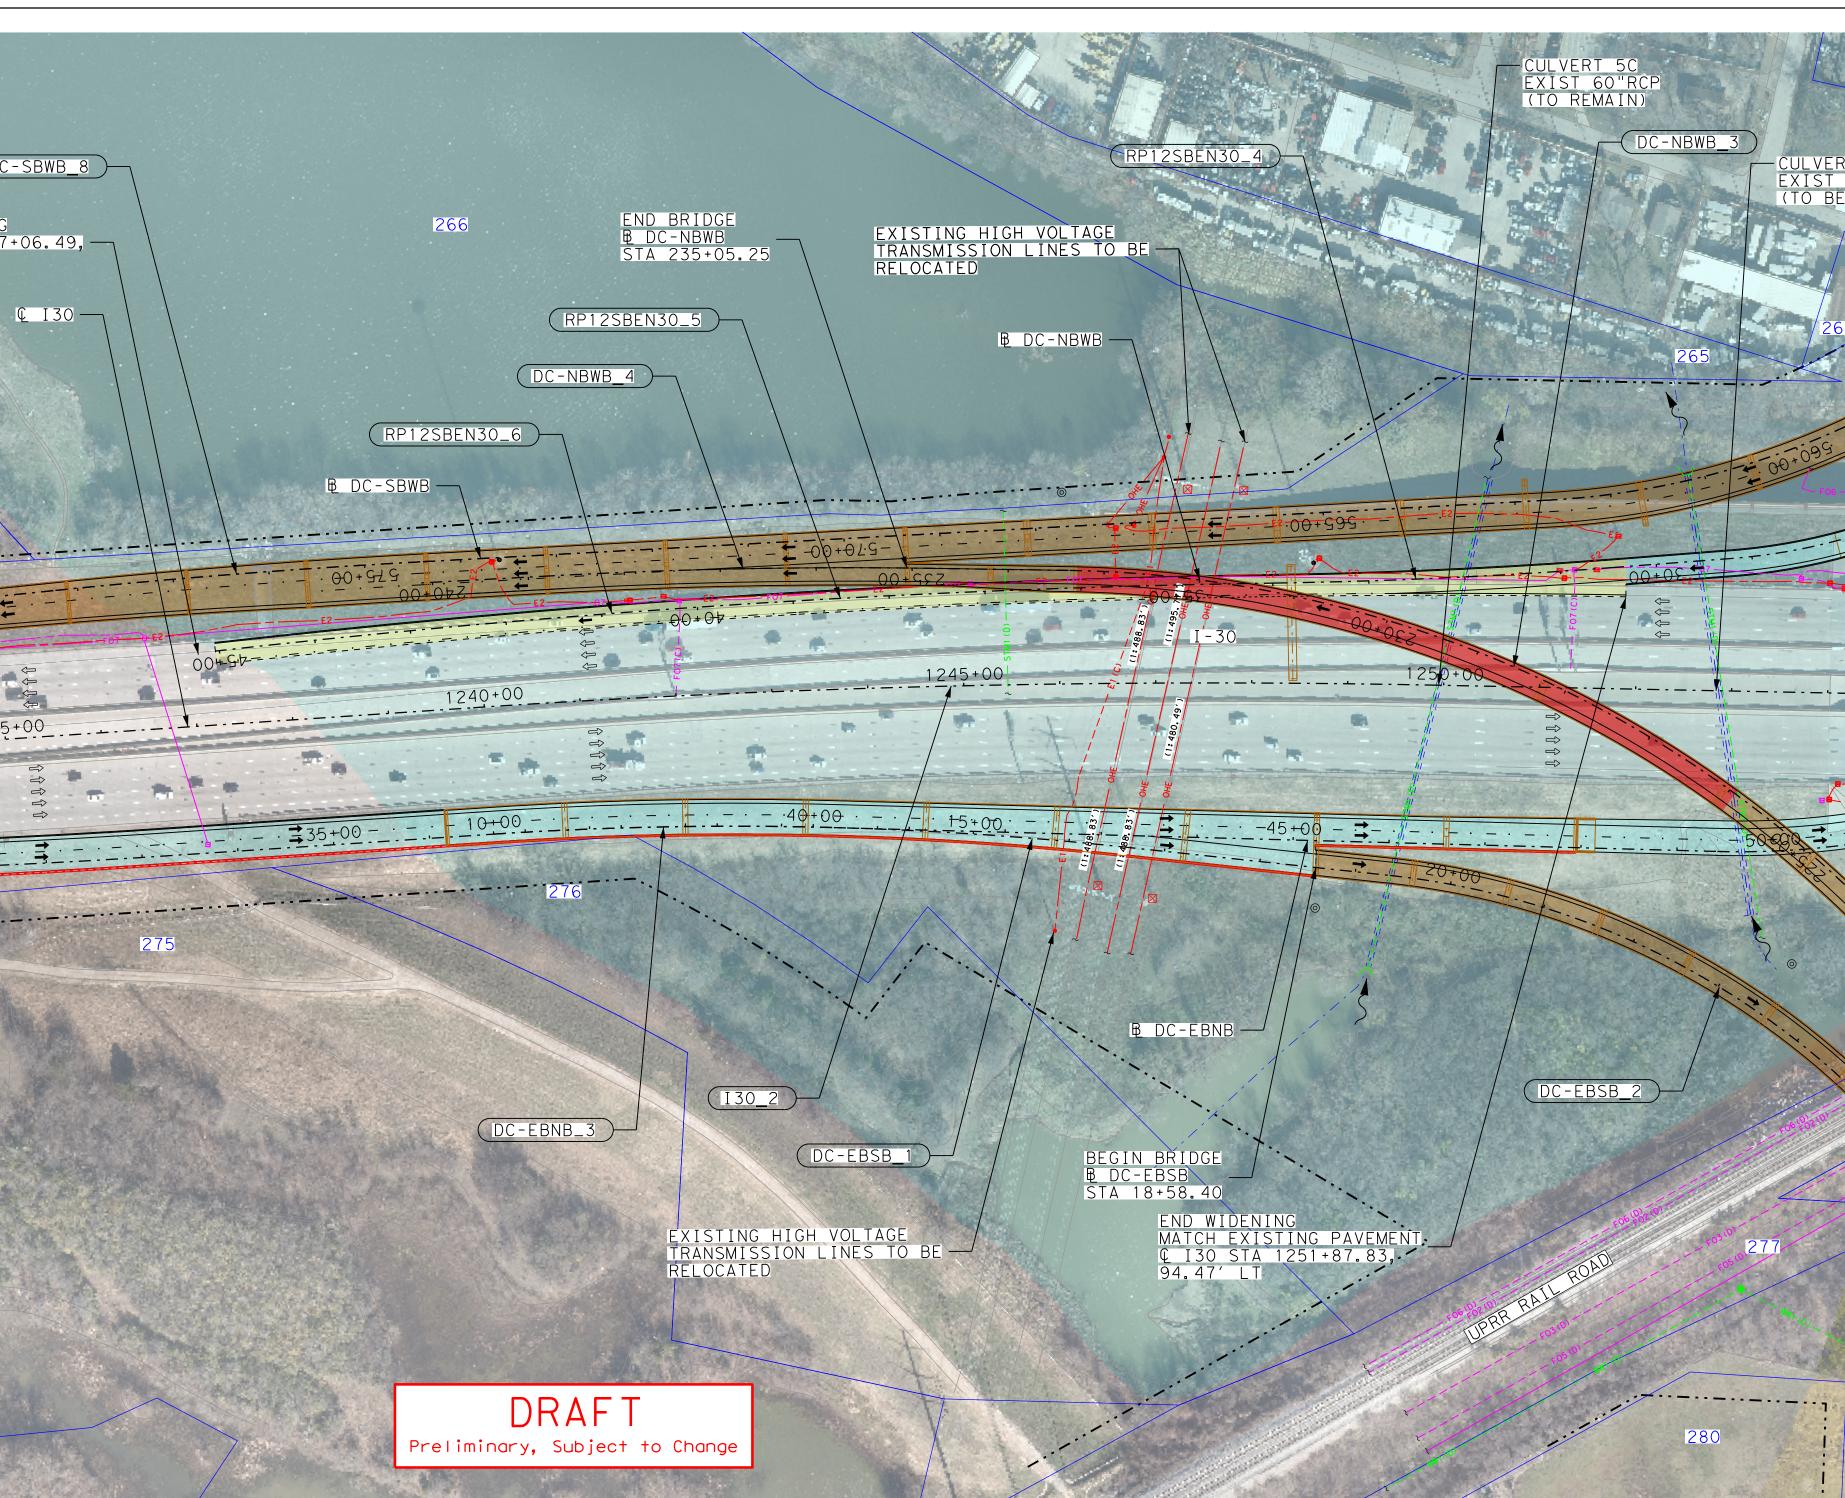

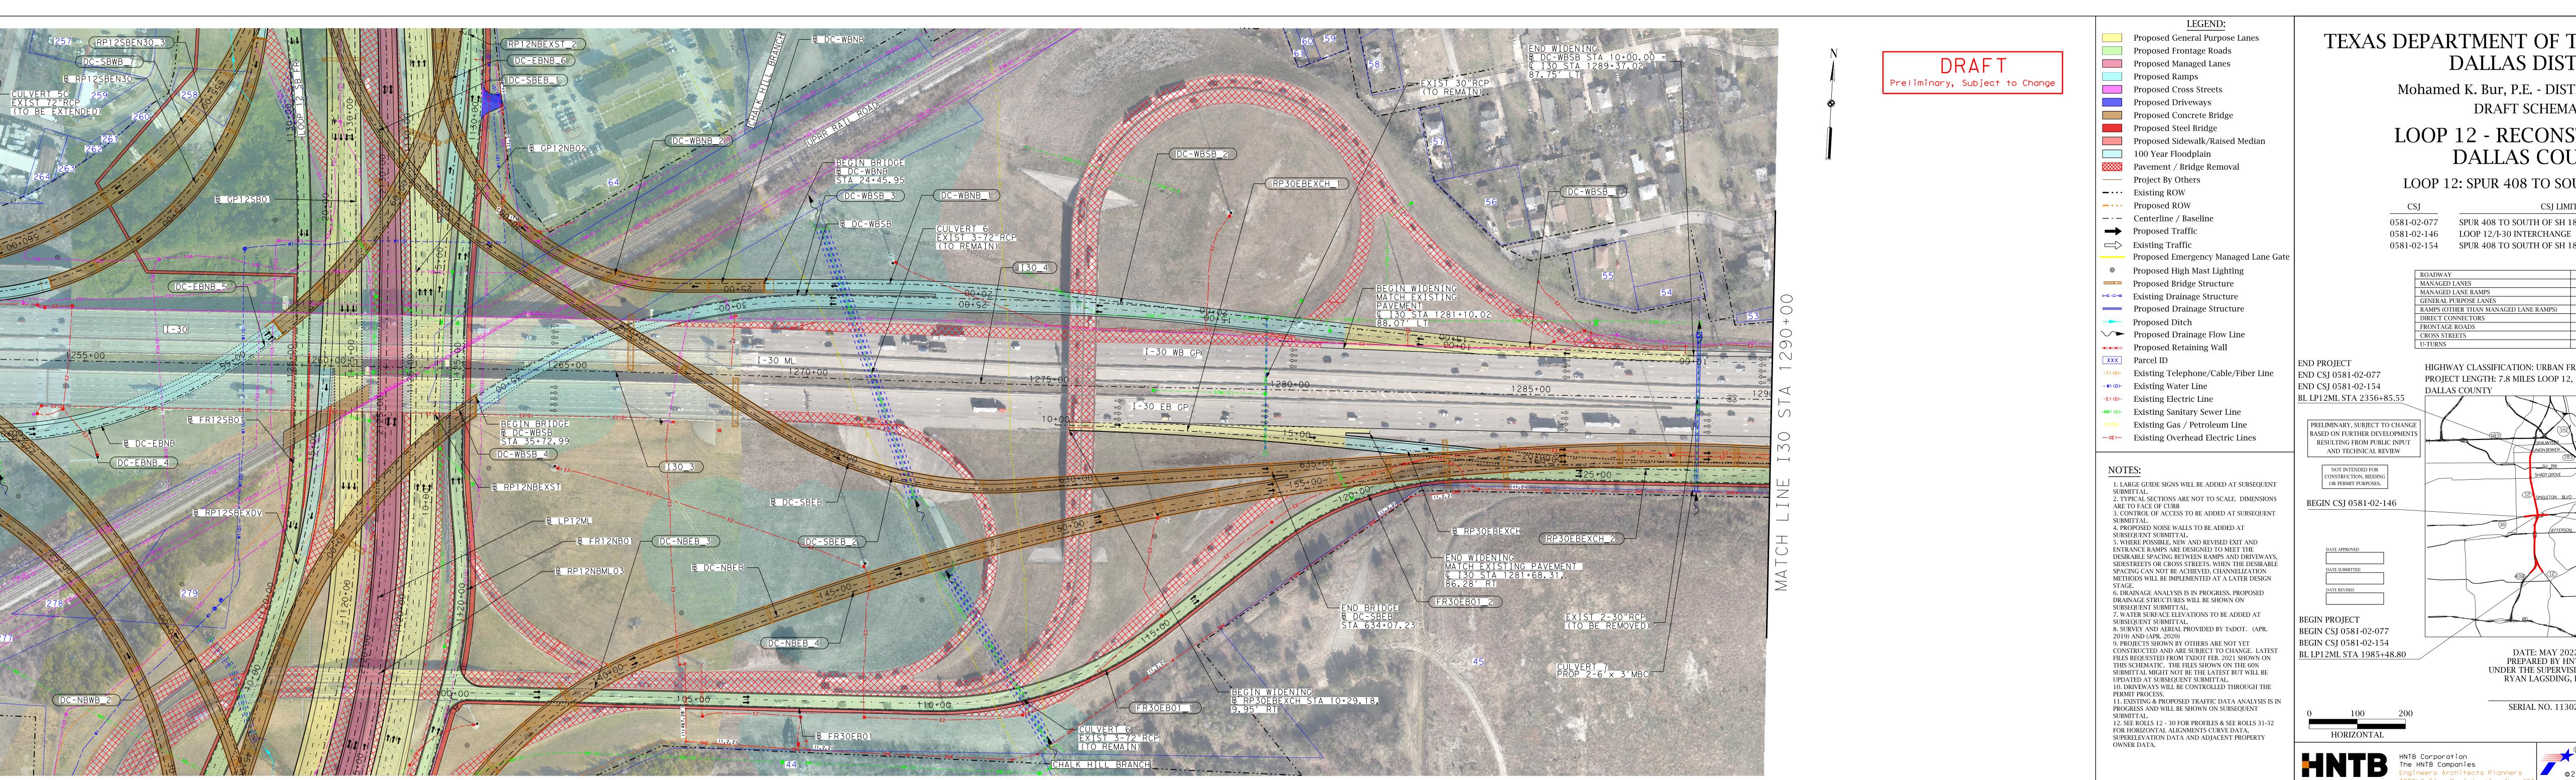

## TEXAS DEPARTMENT OF TRANSPORTATION DALLAS DISTRICT Mohamed K. Bur, P.E. - DISTRICT ENGINEER DRAFT SCHEMATIC LOOP 12 - RECONSTRUCTION DALLAS COUNTY LOOP 12: SPUR 408 TO SOUTH OF SH 183 O581-02-077 SPUR 408 TO SOUTH OF SH 183, GENERAL PURPOSE LANES & FRONTAGE ROADS LOOP 12/I-30 INTERCHANGE SPUR 408 TO SOUTH OF SH 183, MANAGED LANES HIGHWAY CLASSIFICATION: URBAN FREEWAY PROJECT LENGTH: 7.8 MILES LOOP 12, 2.2 MILES I-30

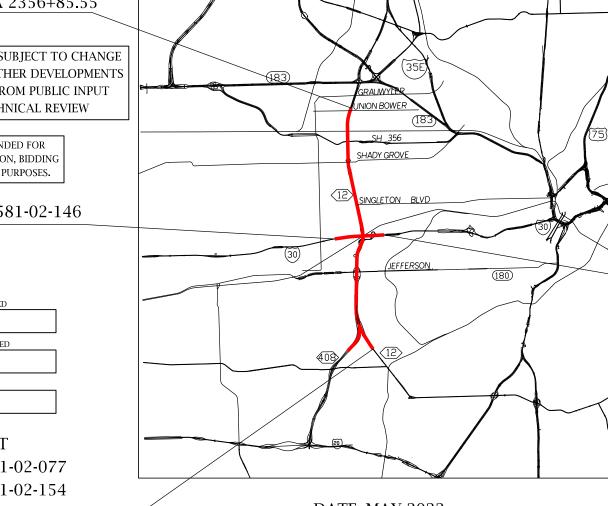

 

## TEXAS DEPARTMENT OF TRANSPORTATION Proposed General Purpose La Proposed Frontage Roads DALLAS DISTRICT Proposed Managed Lanes Proposed Ramps Mohamed K. Bur, P.E. - DISTRICT ENGINEER Proposed Cross Streets Proposed Driveways DRAFT SCHEMATIC Proposed Concrete Bridge Proposed Steel Bridge LOOP 12 - RECONSTRUCTION Proposed Sidewalk/Raised Media DALLAS COUNTY 100 Year Floodplain Pavement / Bridge Removal LOOP 12: SPUR 408 TO SOUTH OF SH 183 - – Centerline / Baseline 0581-02-146 LOOP 12/I-30 INTERCHANGE 0581-02-154 SPUR 408 TO SOUTH OF SH 183, MANAGED LANES → Proposed Traffic Existing Traffic Proposed Emergency Managed Lane Gate Existing Drainage Structure Proposed Drainage Structure Proposed Drainage Structure Proposed Ditch Proposed Drainage Flow Line Proposed Retaining Wall END PROJECT END CSJ 0581-02-077 END CSJ 0581-02-154 END CSJ 0581-02-154 BL LP12ML STA 2356+85.55 WILLIAM COPPENSATION Existing Sanitary Sewer Line TICD- Existing Gas / Petroleum Line END CSJ 0581-02-154 BL LP12ML STA 2356+85.55 PRELIMINARY, SUBJECT TO CHANC BASED ON FURTHER DEVELOPMENT RESULTING FROM PUBLIC INPUT HIGHWAY CLASSIFICATION: URBAN FREEWAY PROJECT LENGTH: 7.8 MILES LOOP 12, 2.2 MILES I-30 1. LARGE GUIDE SIGNS WILL BE ADDED AT SUBSEQUENT TICAL SECTIONS ARE NOT TO SCALE. DIMENSIONS