
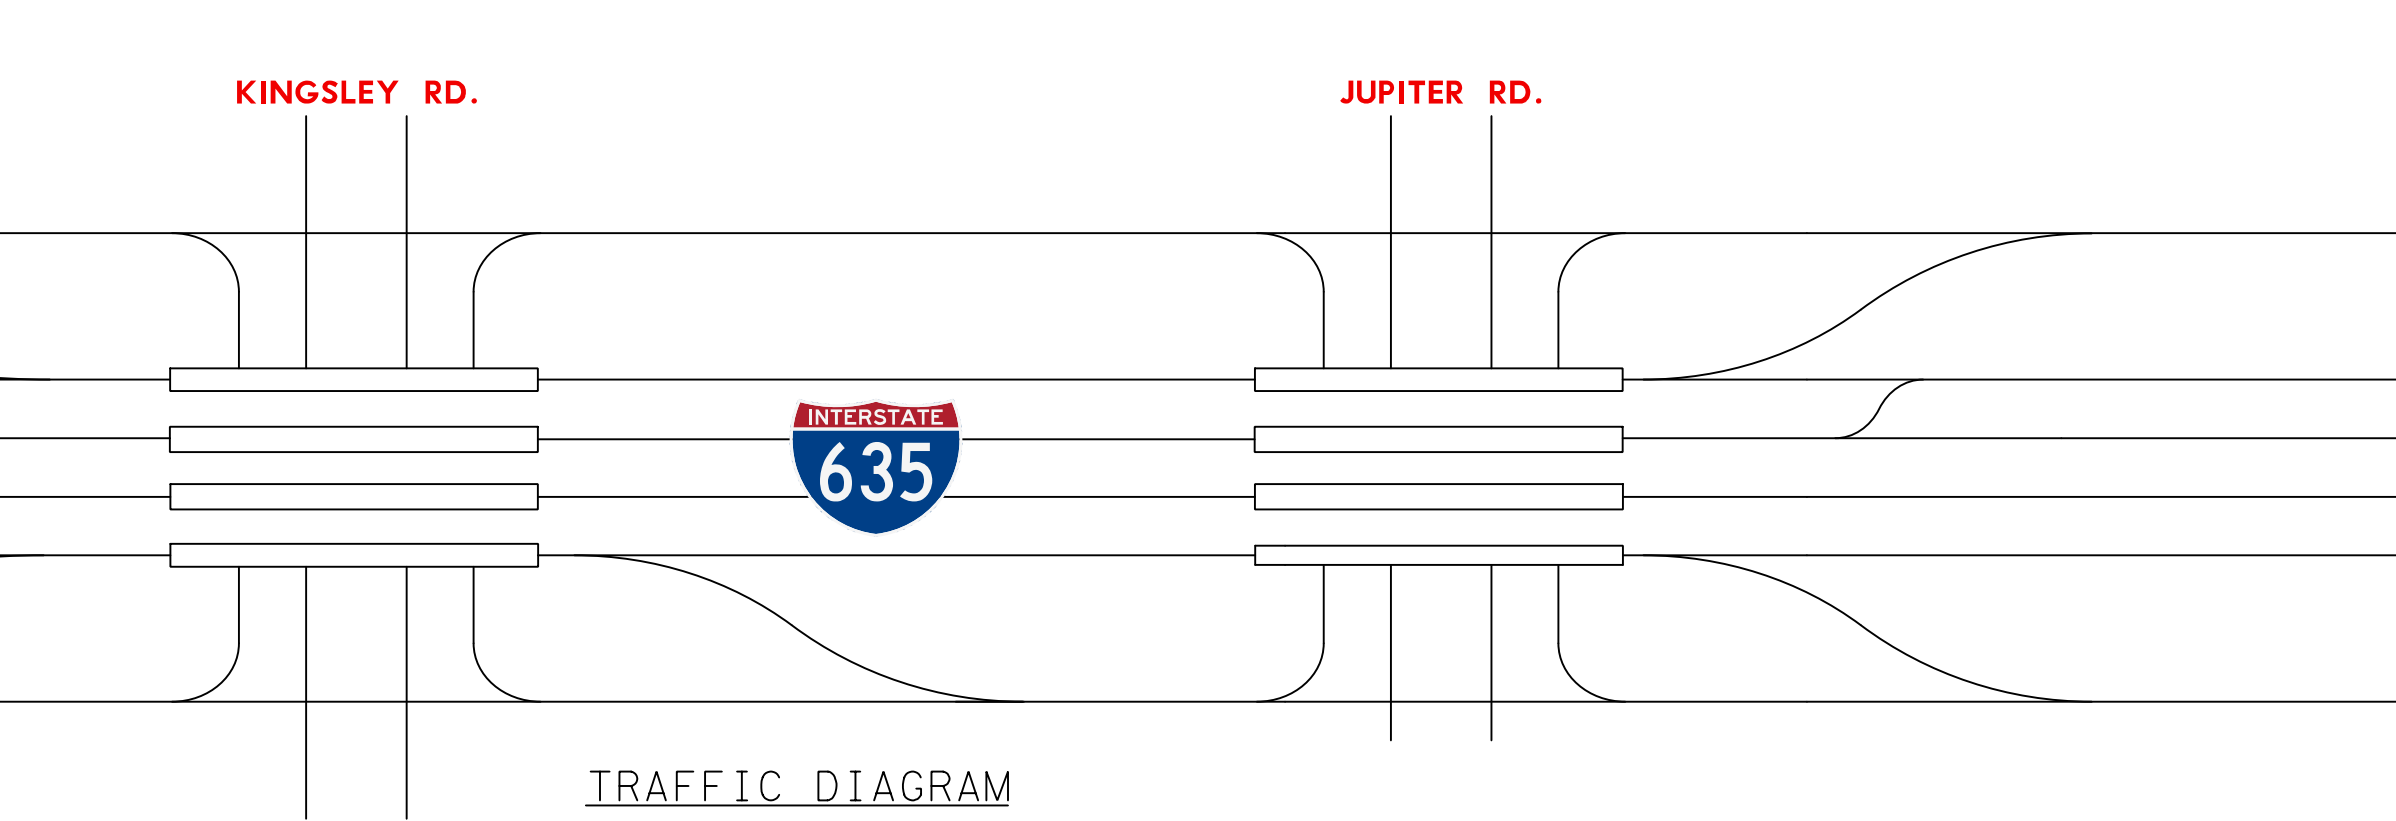






[illegible]

PROPOSED 4 LANE ROAD
STA 164+10 TO STA 164+77

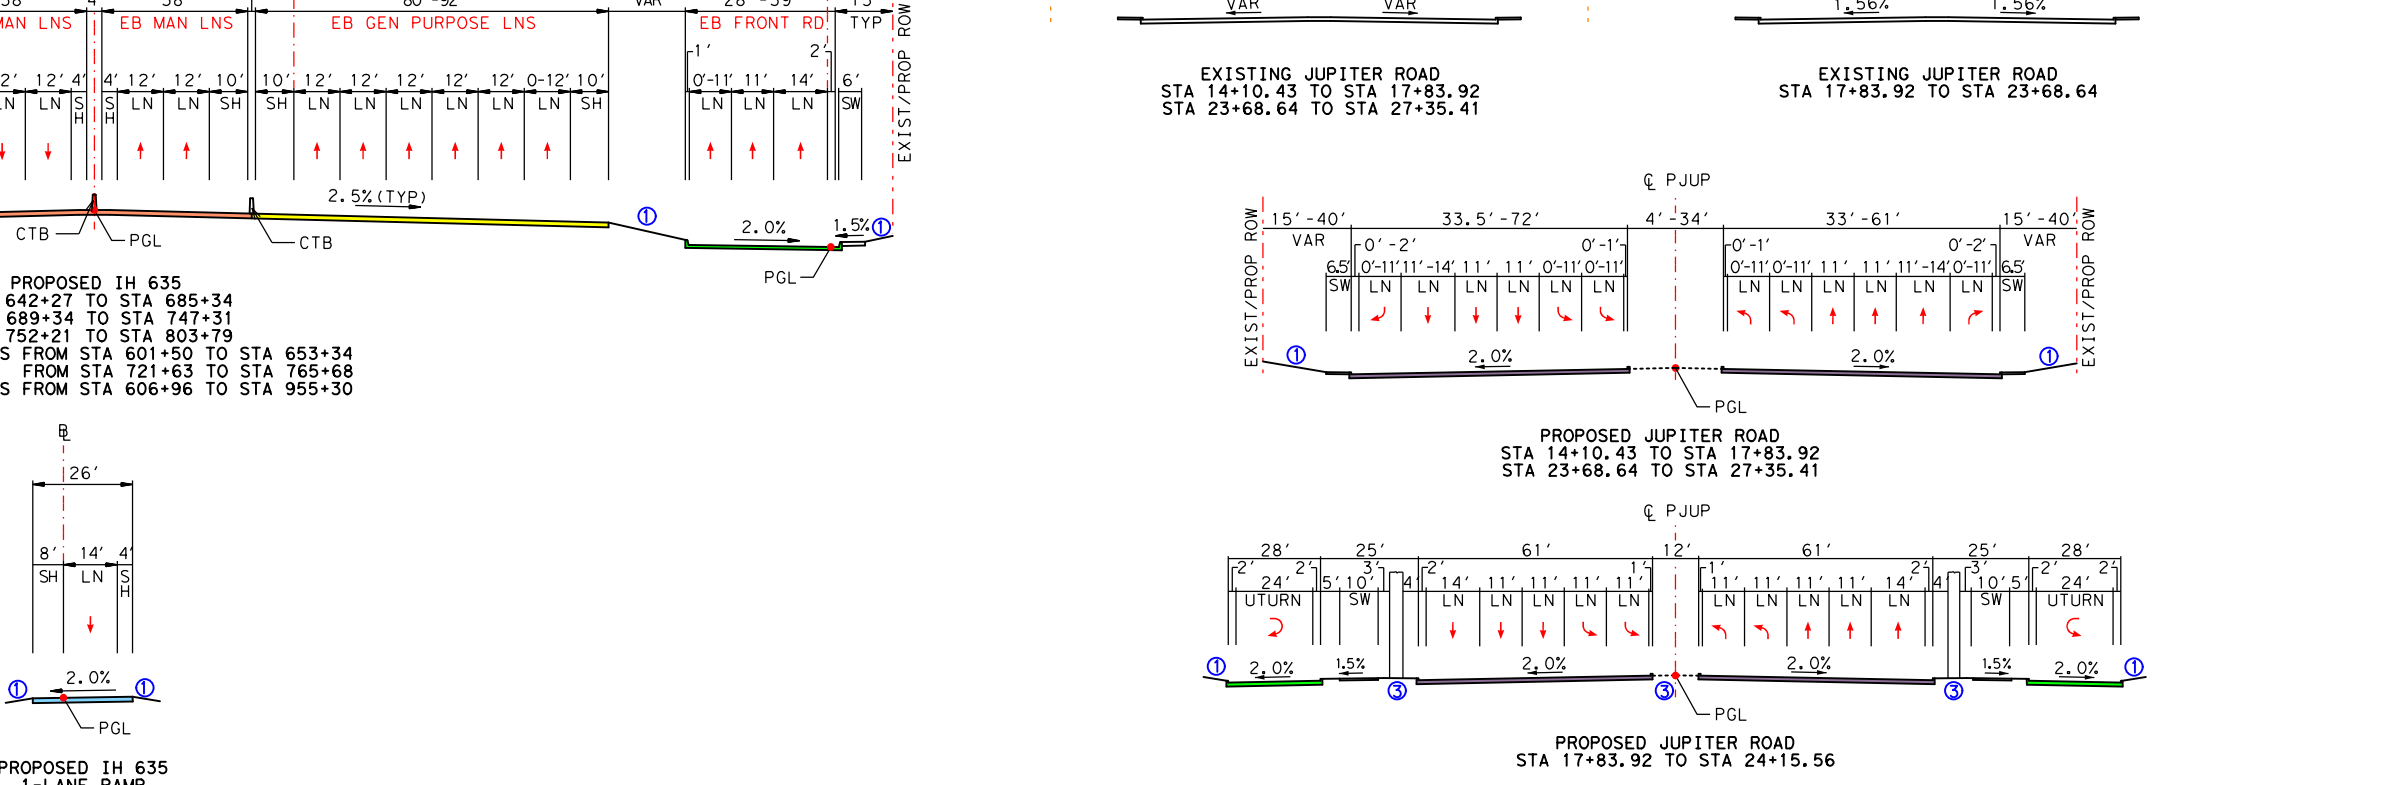


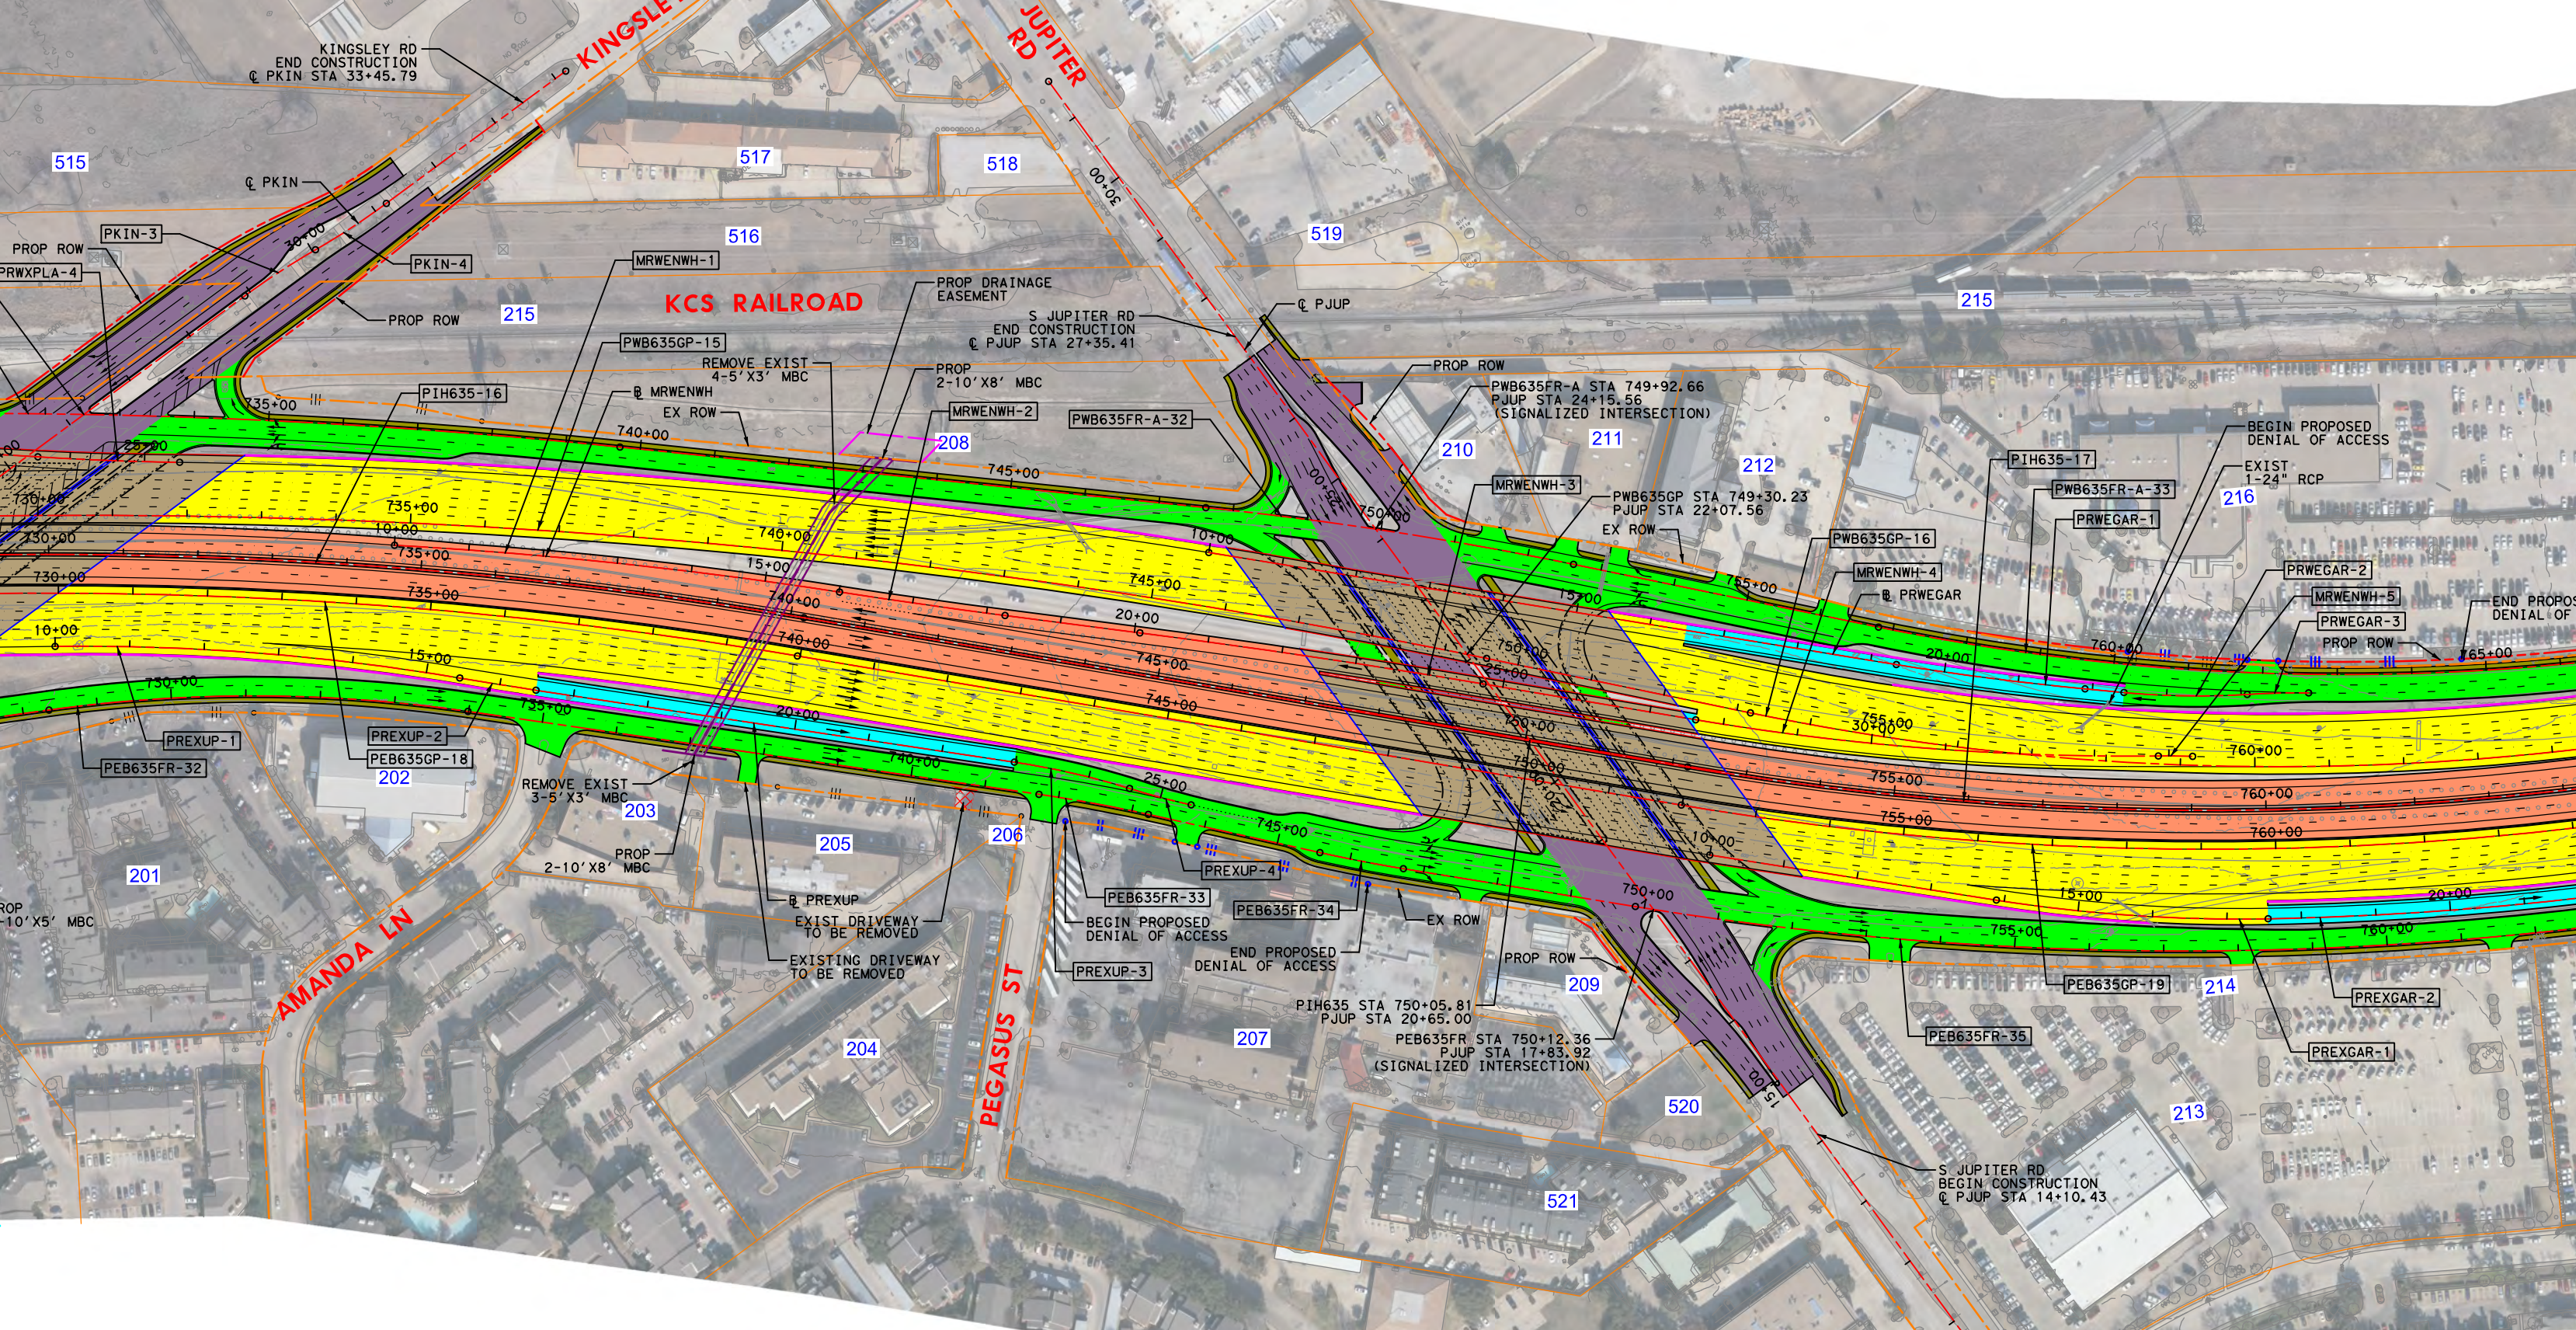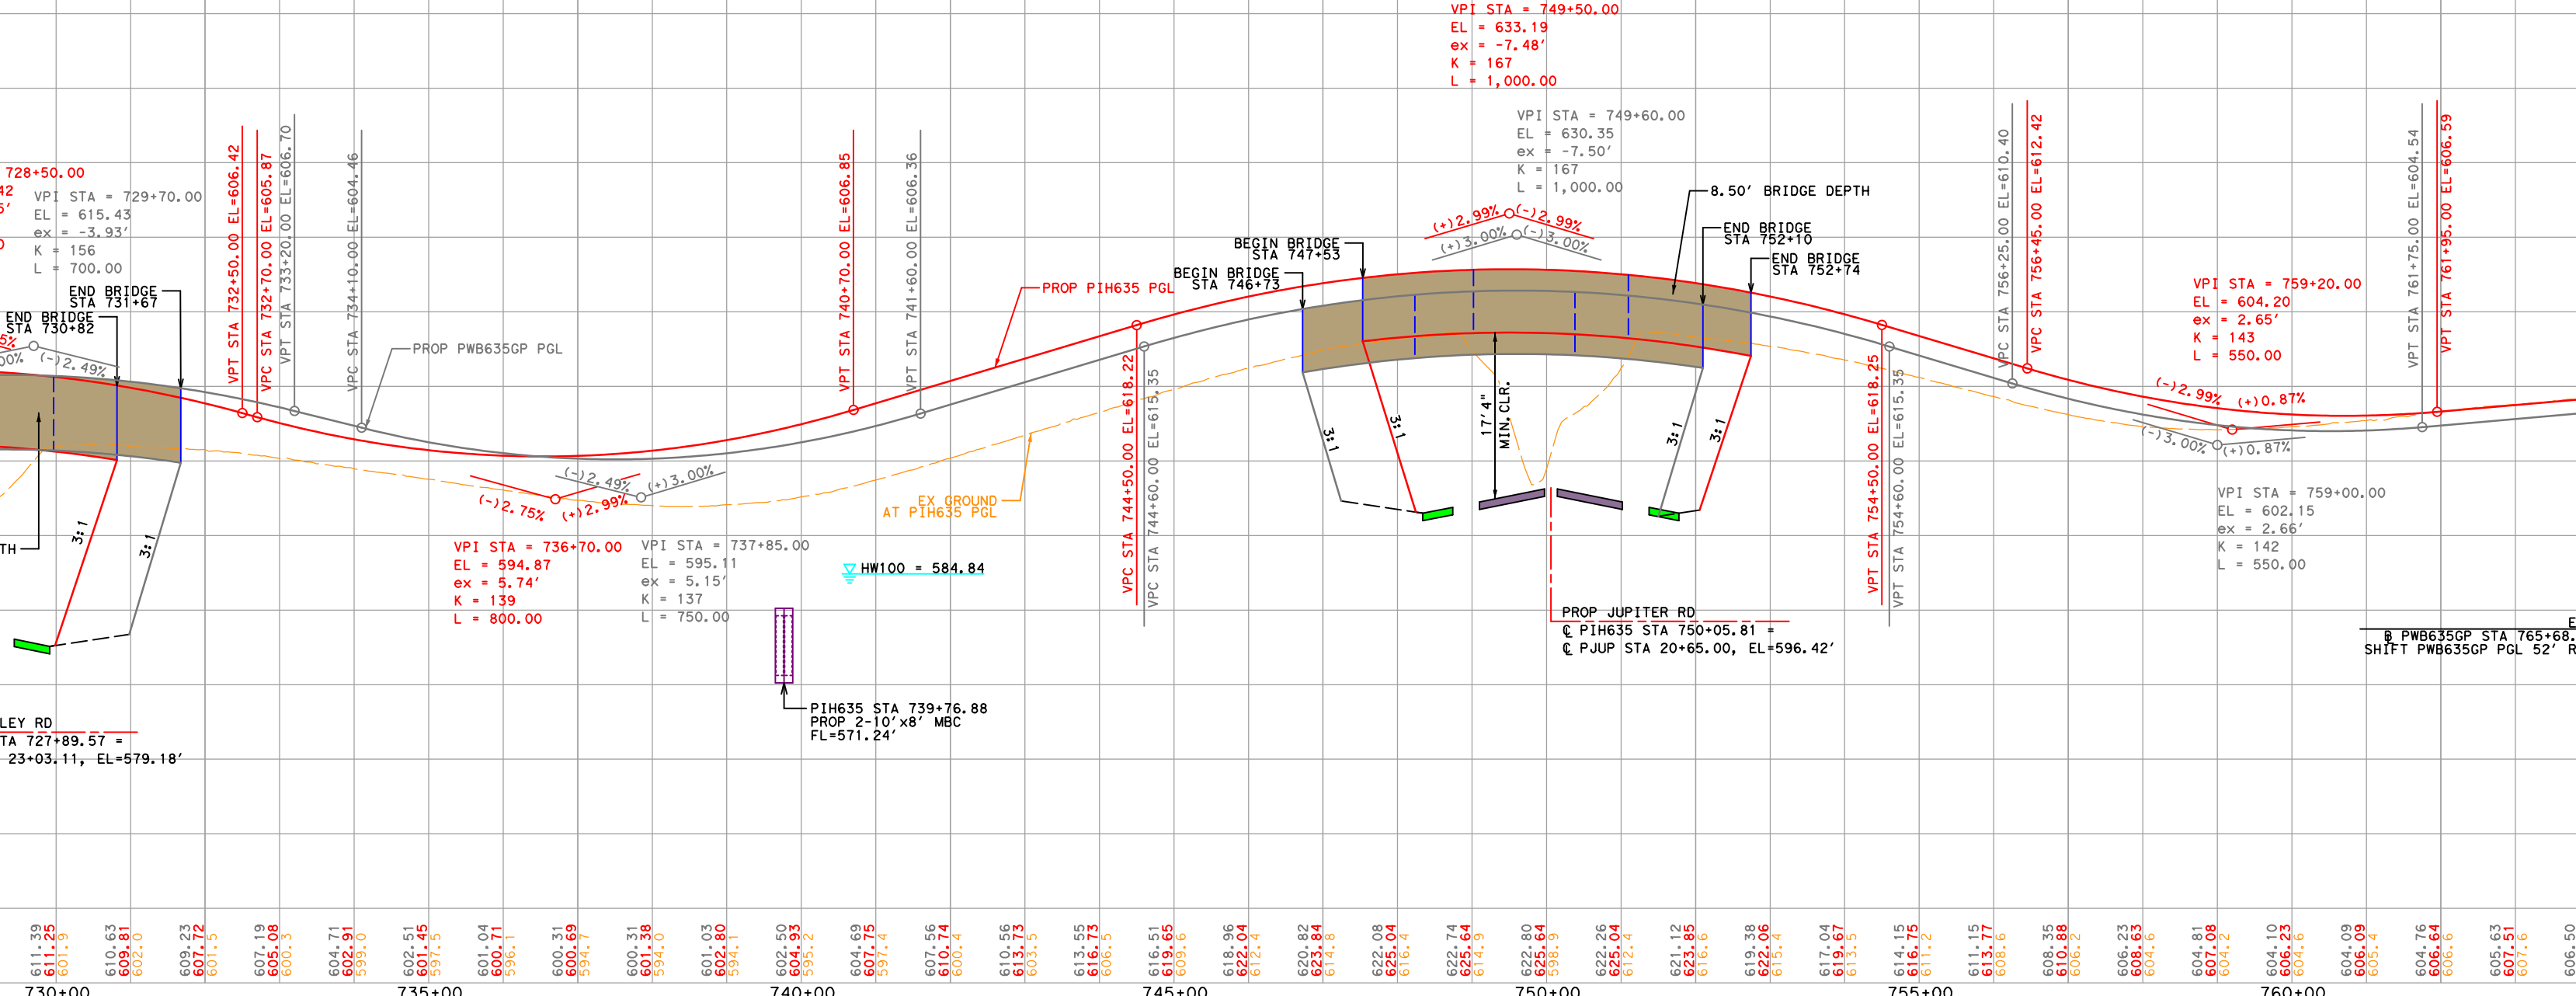[illegible]

PROPERTY OWNERS

OWNER		OCCUPANT	

END CSJ: 2374-01-183
BEGIN CSJ: 2374-01-137
STA: 640+00

