

EXISTING GARLAND AVENUE
STA 20+13.55 TO STA 24+11.49

EXISTING SHILOH ROAD
STA 14+50.69 TO STA 20+84.10

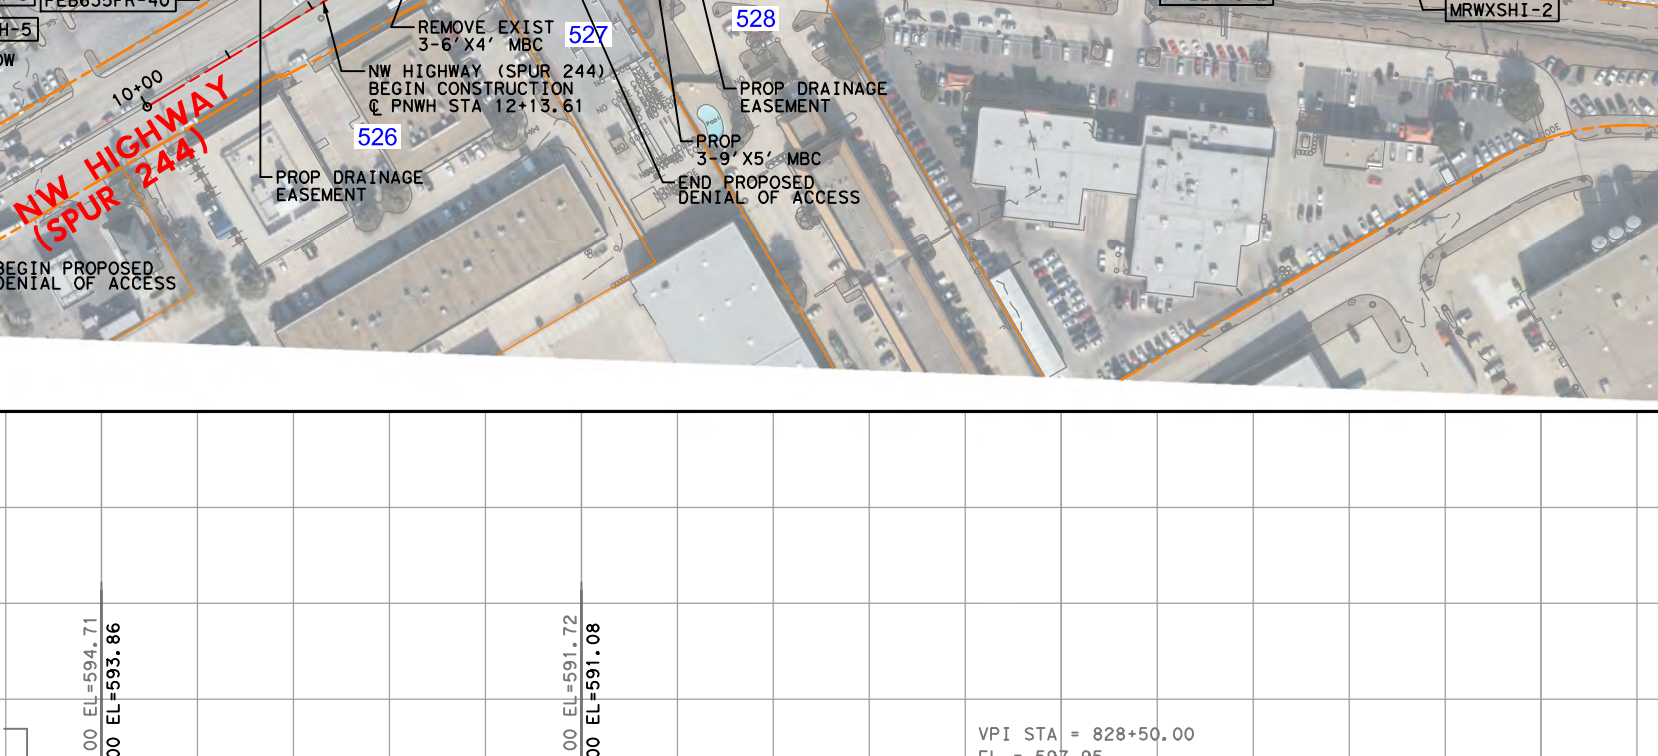
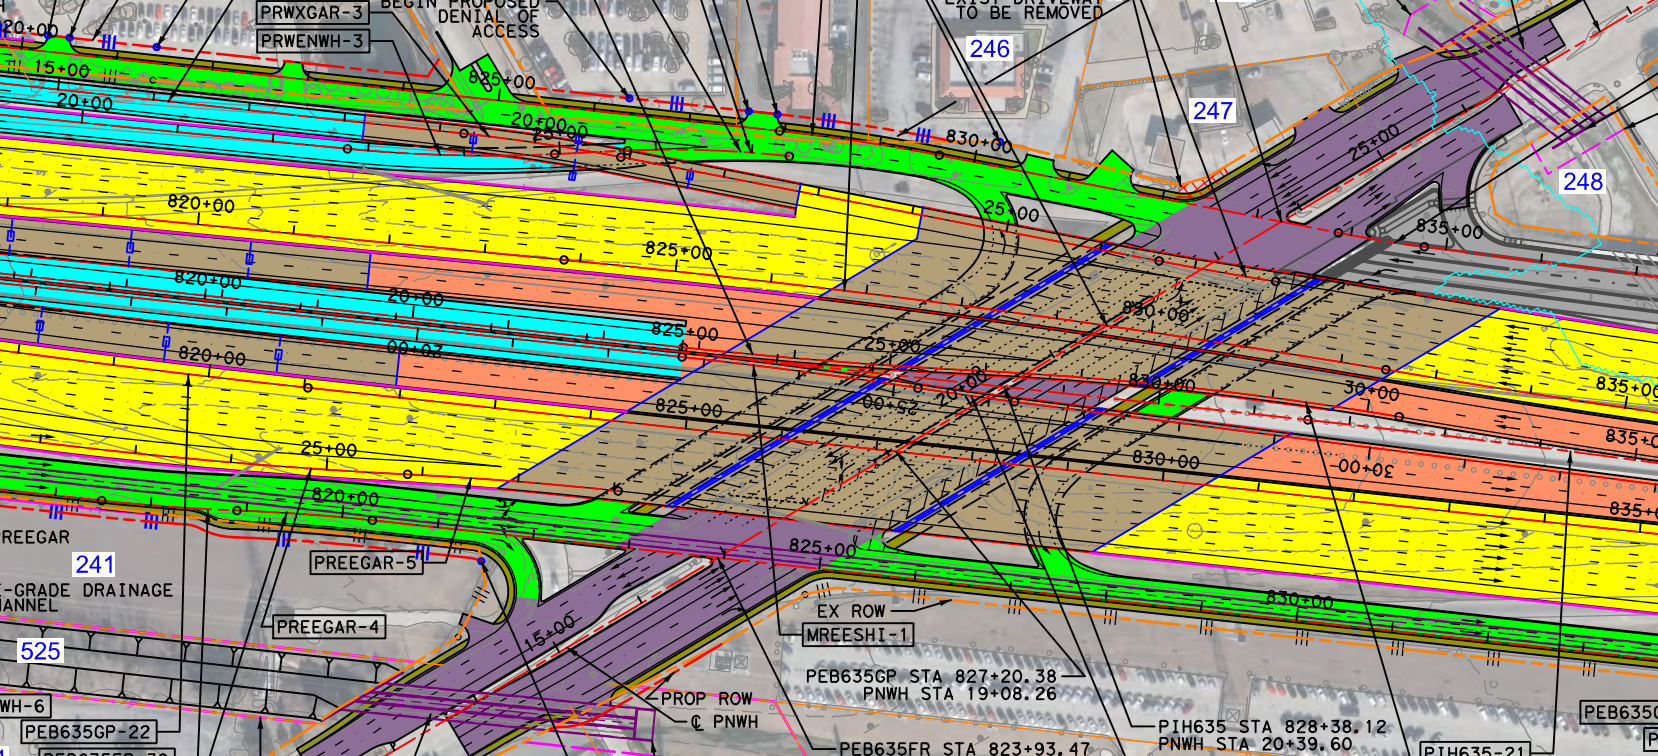
 
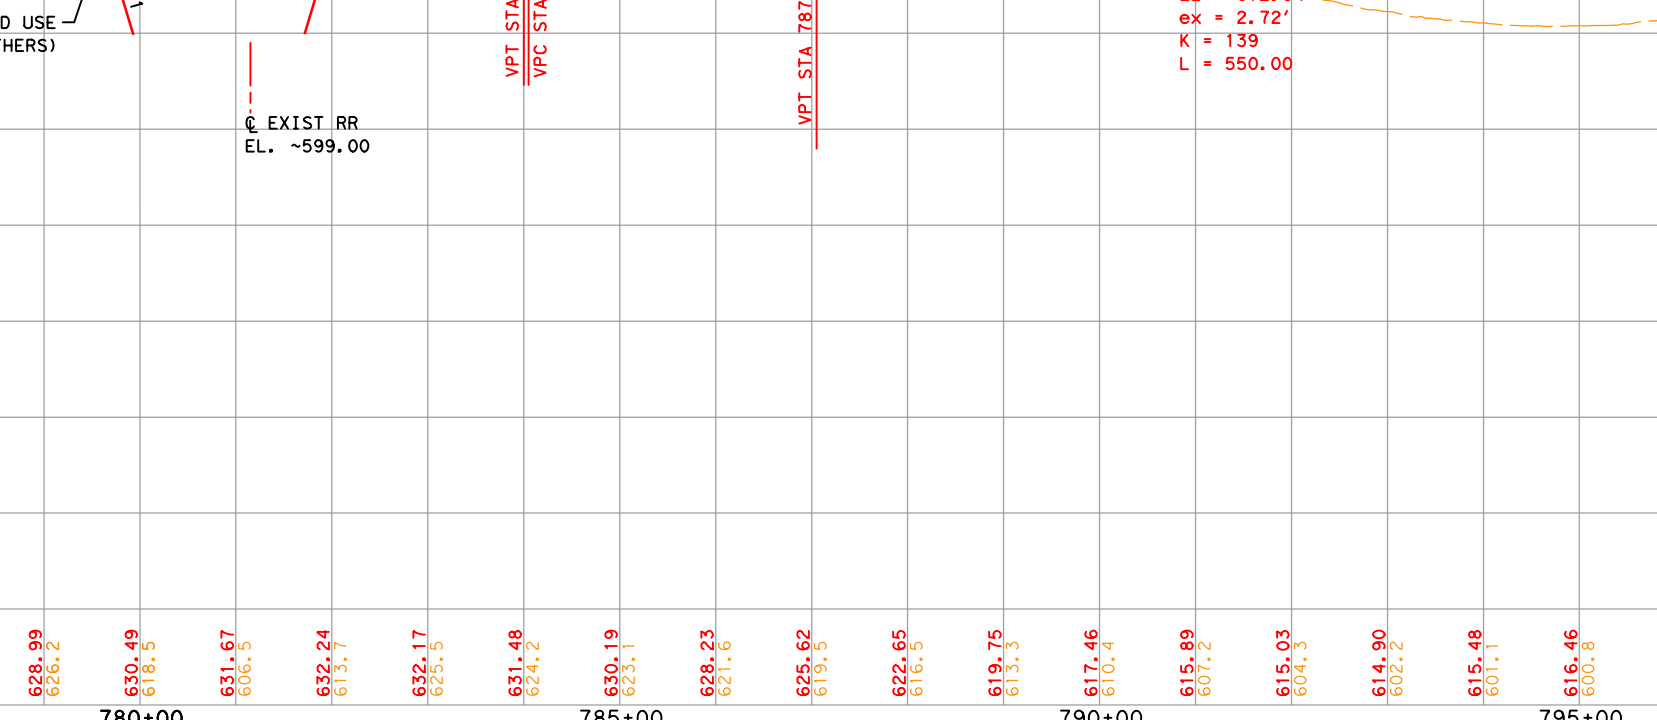
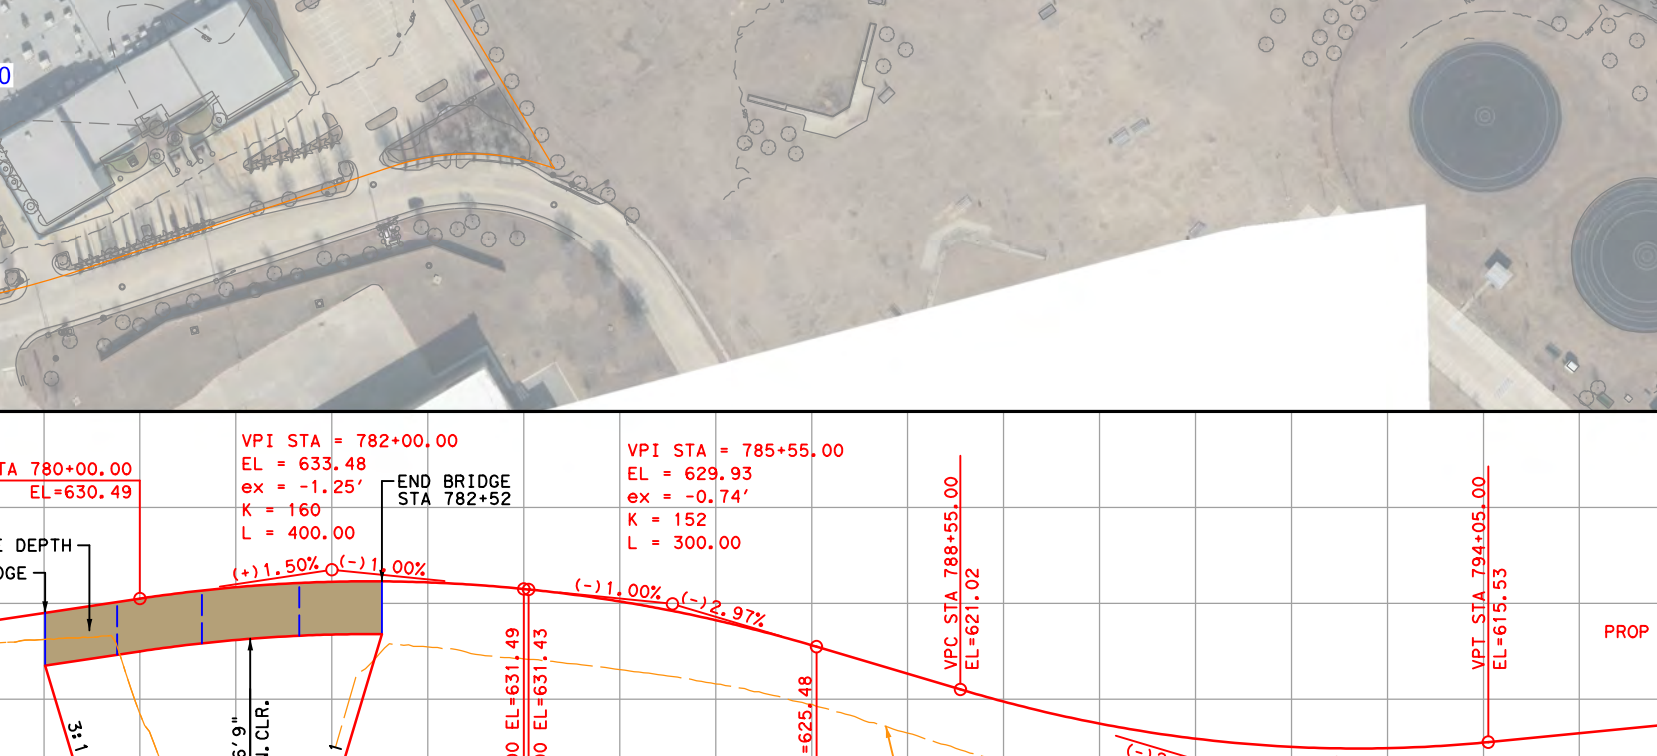
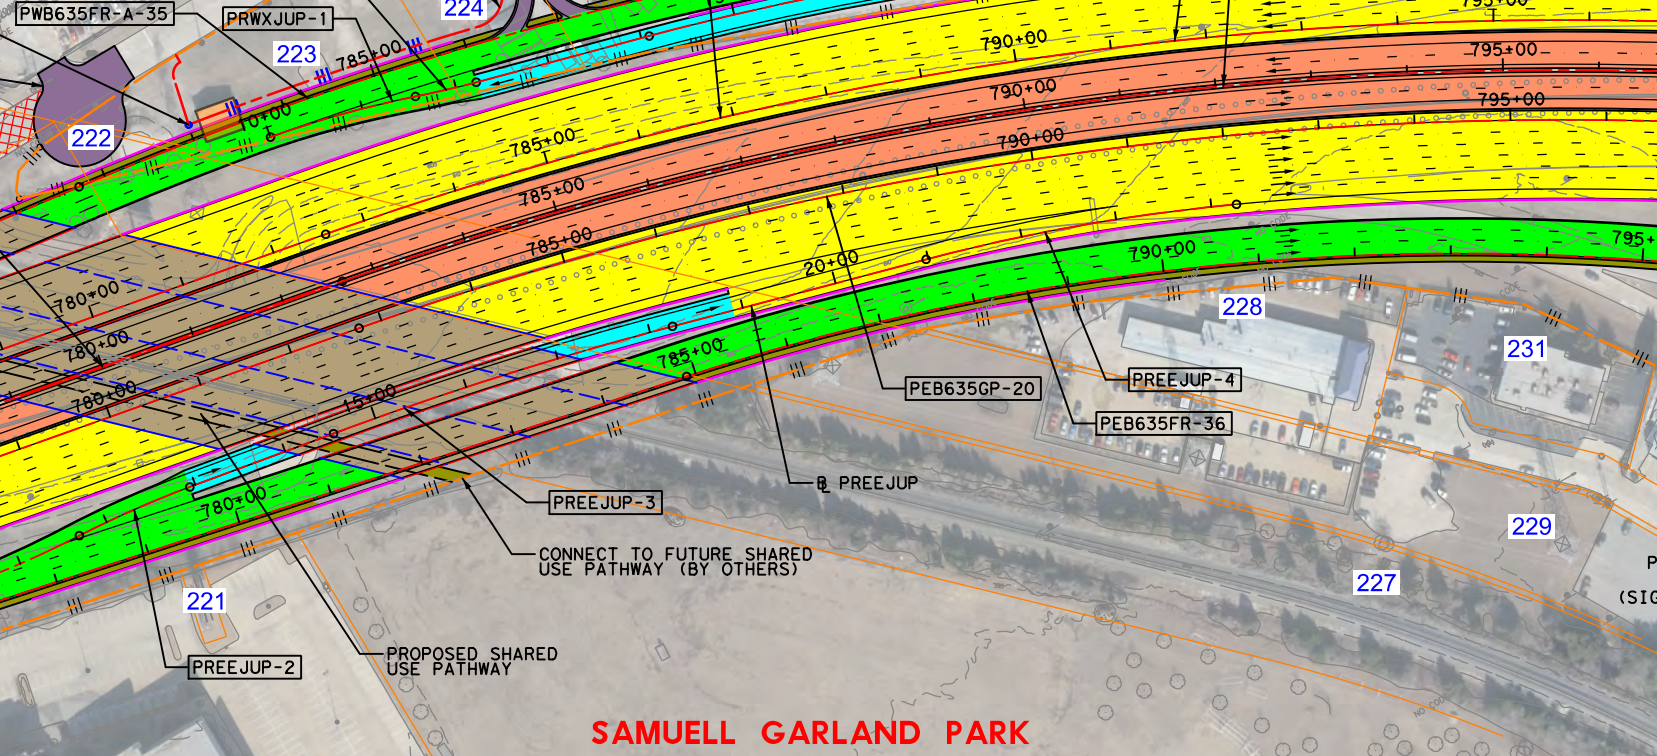
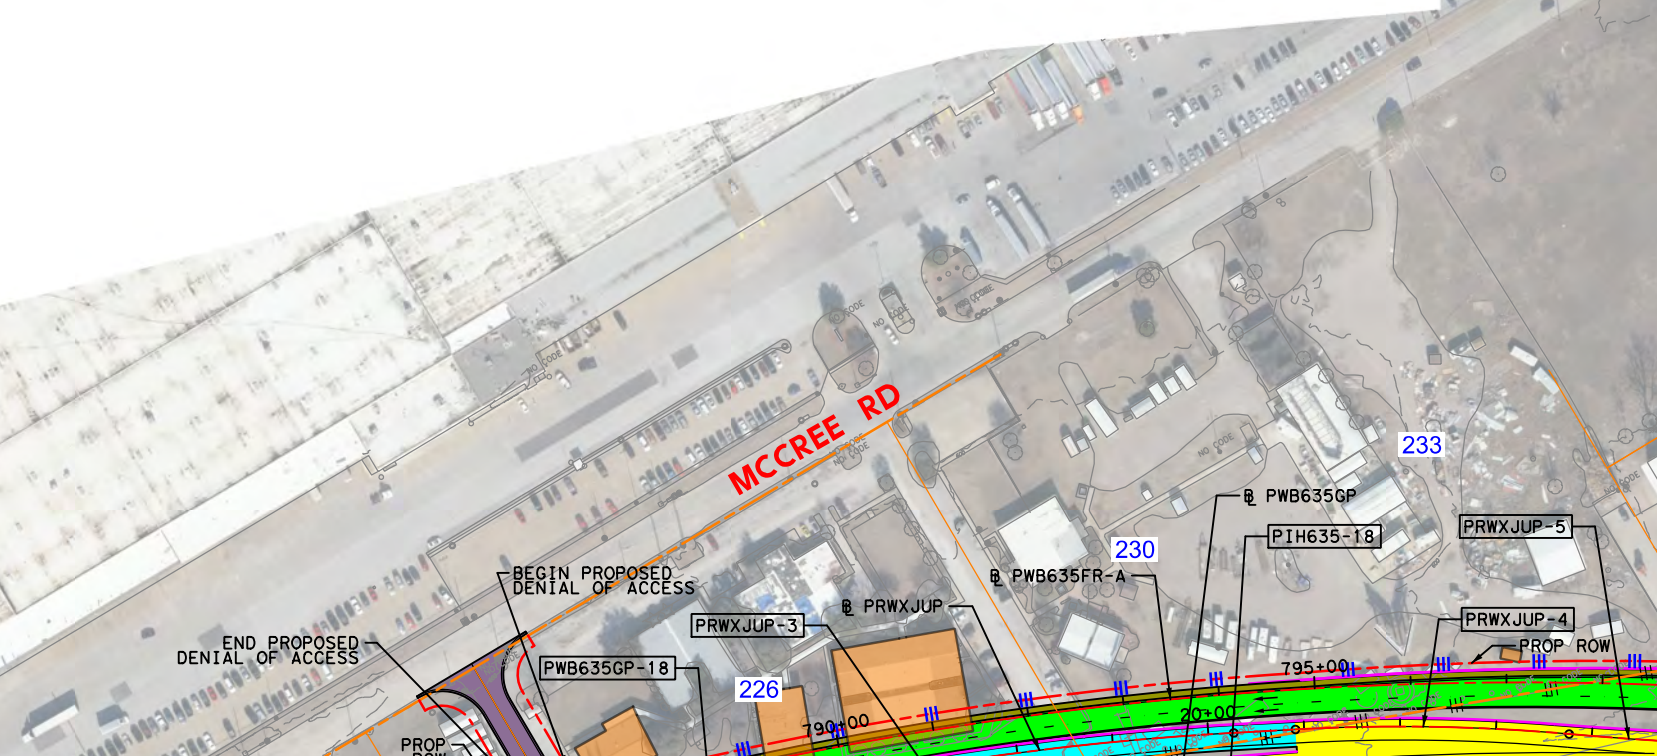
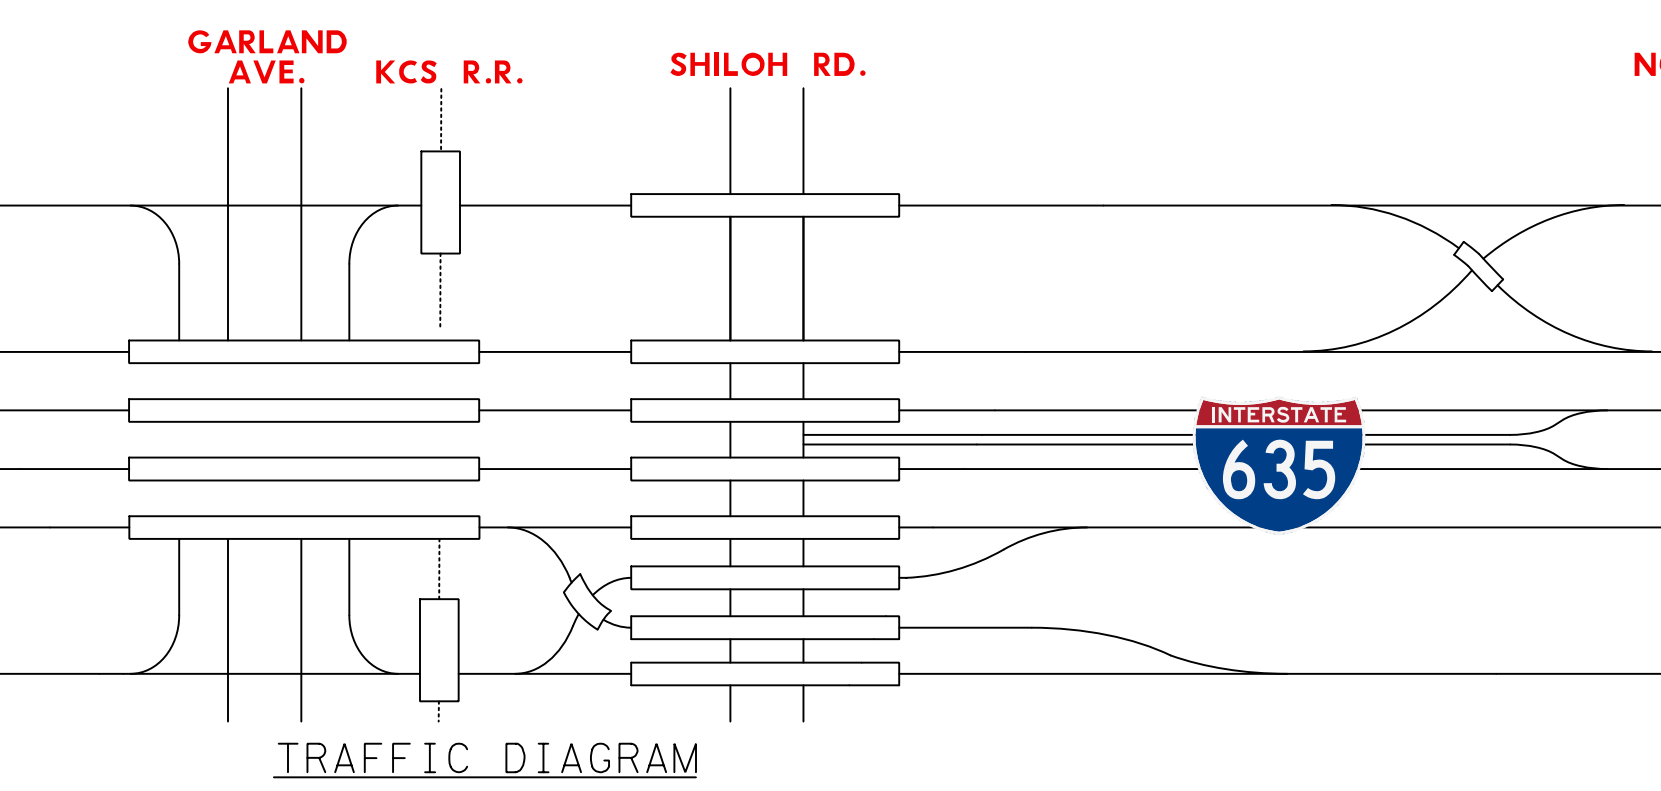
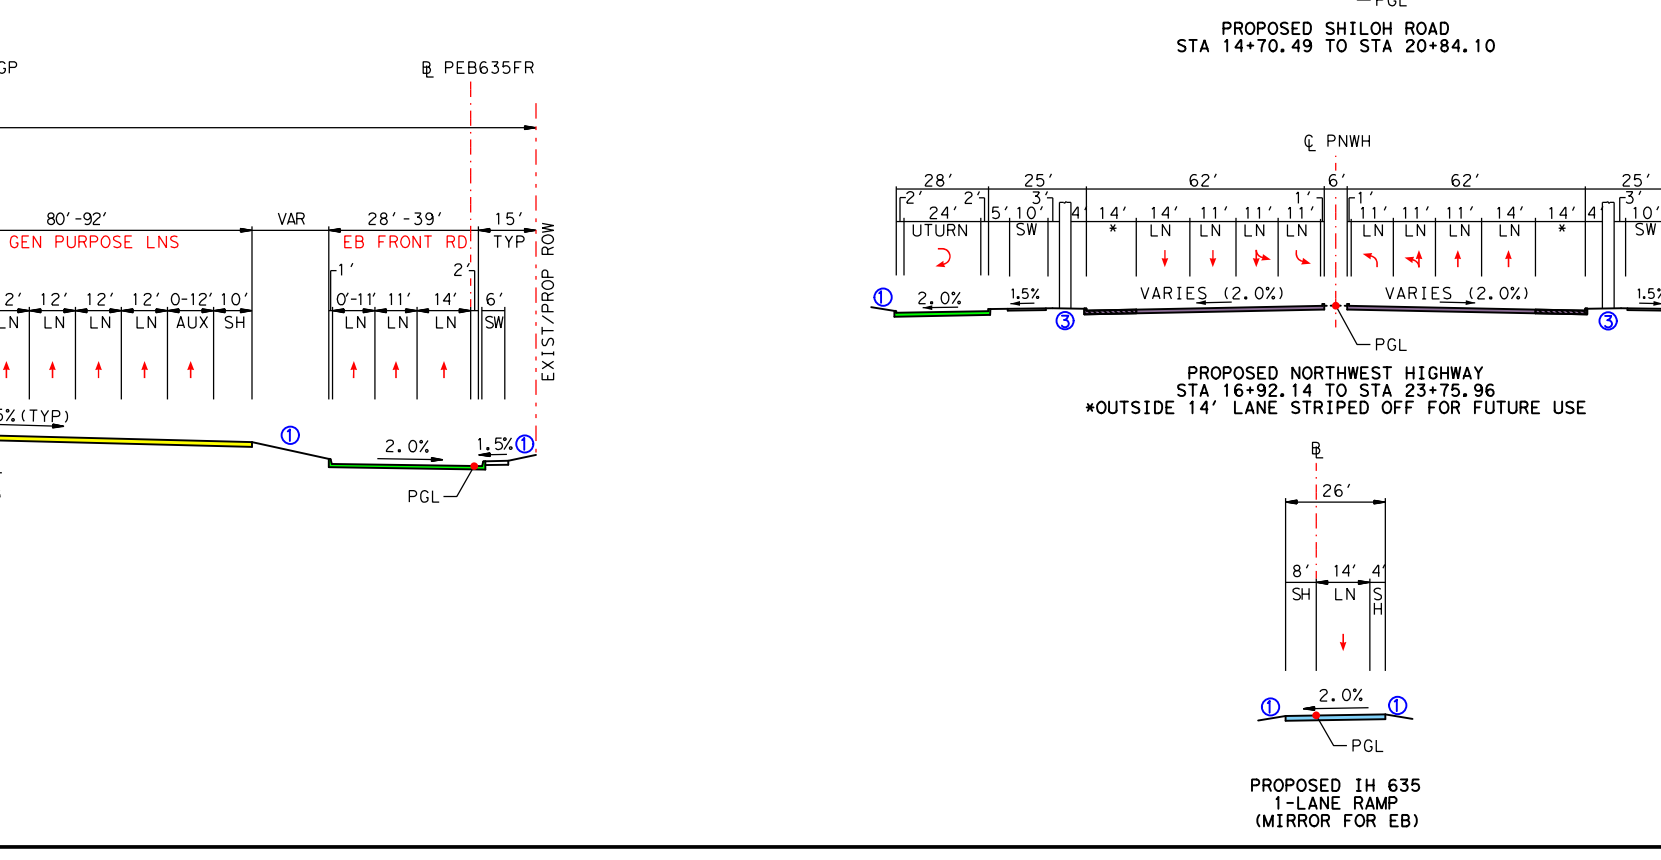
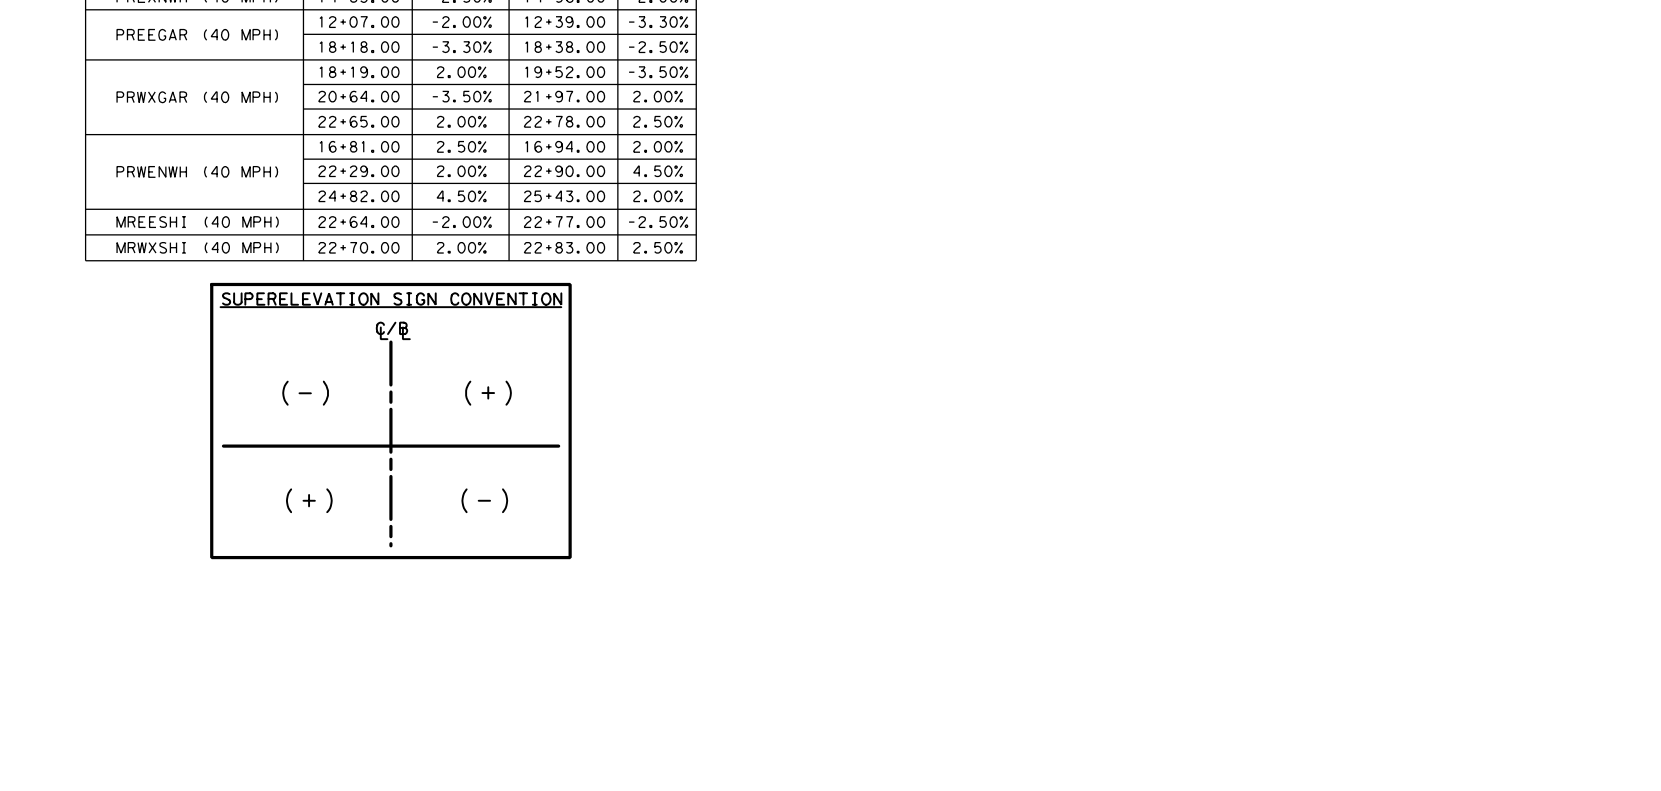
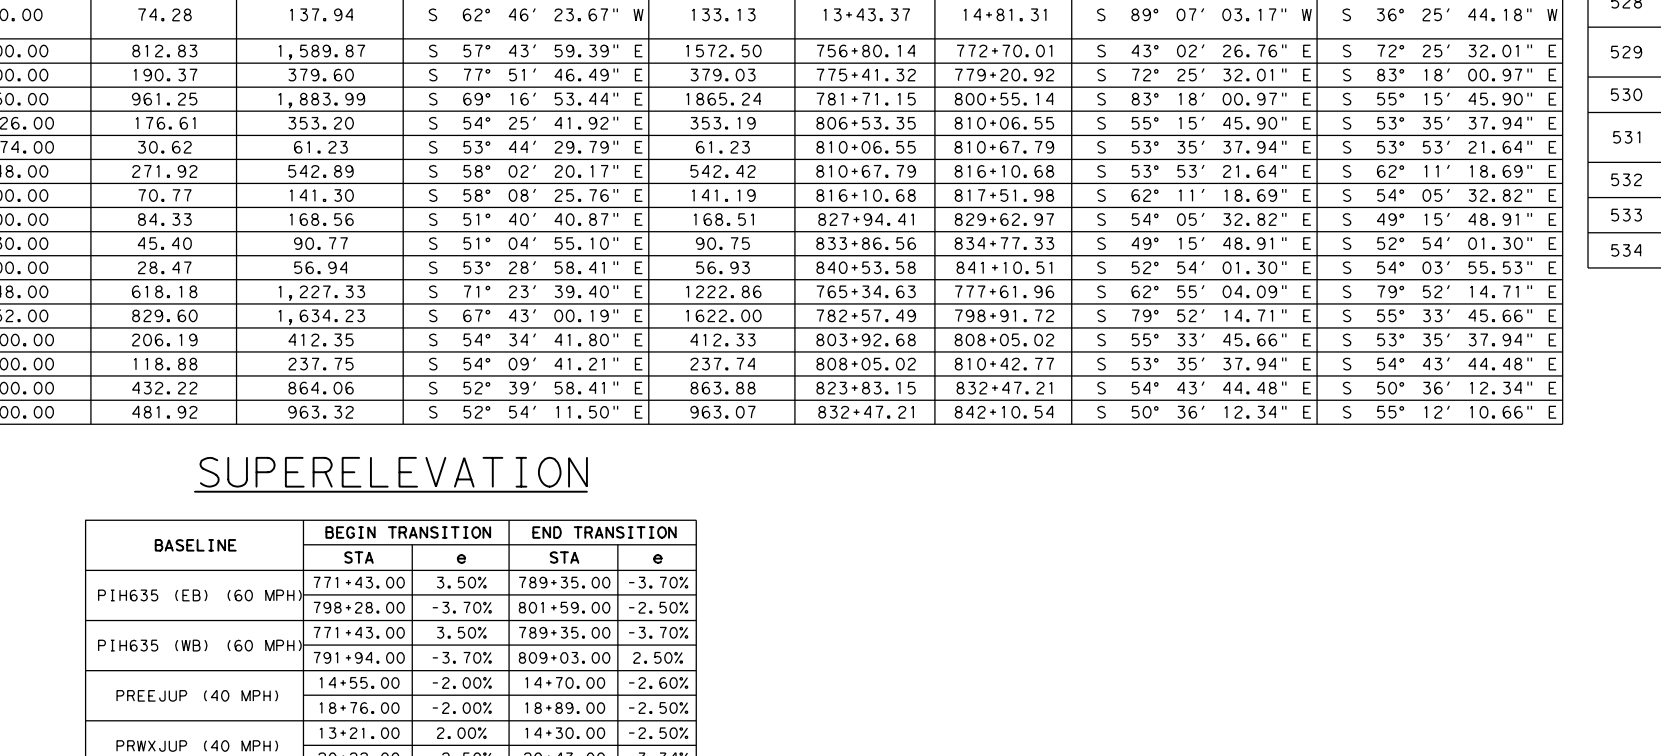
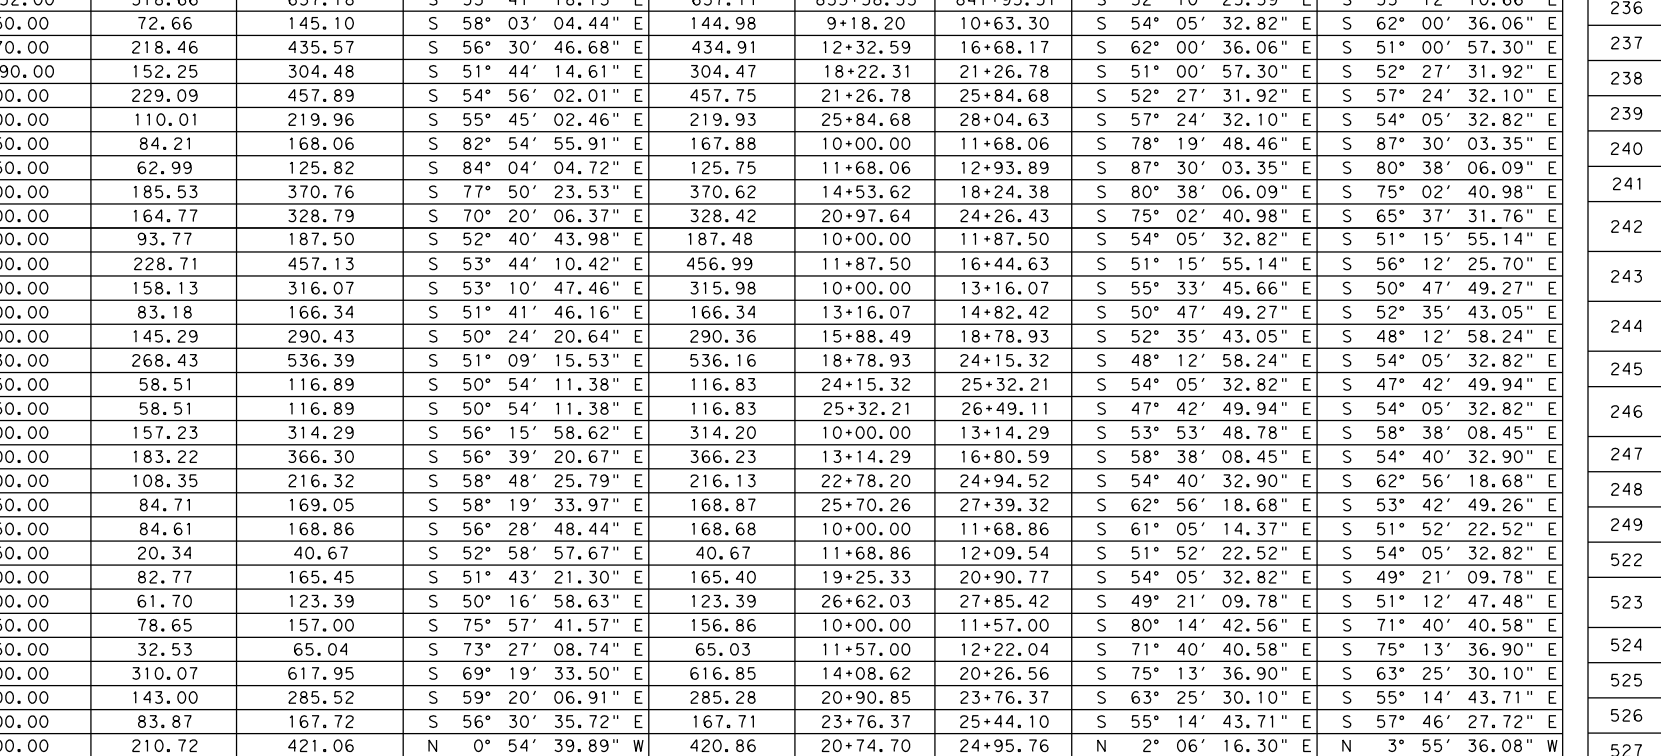
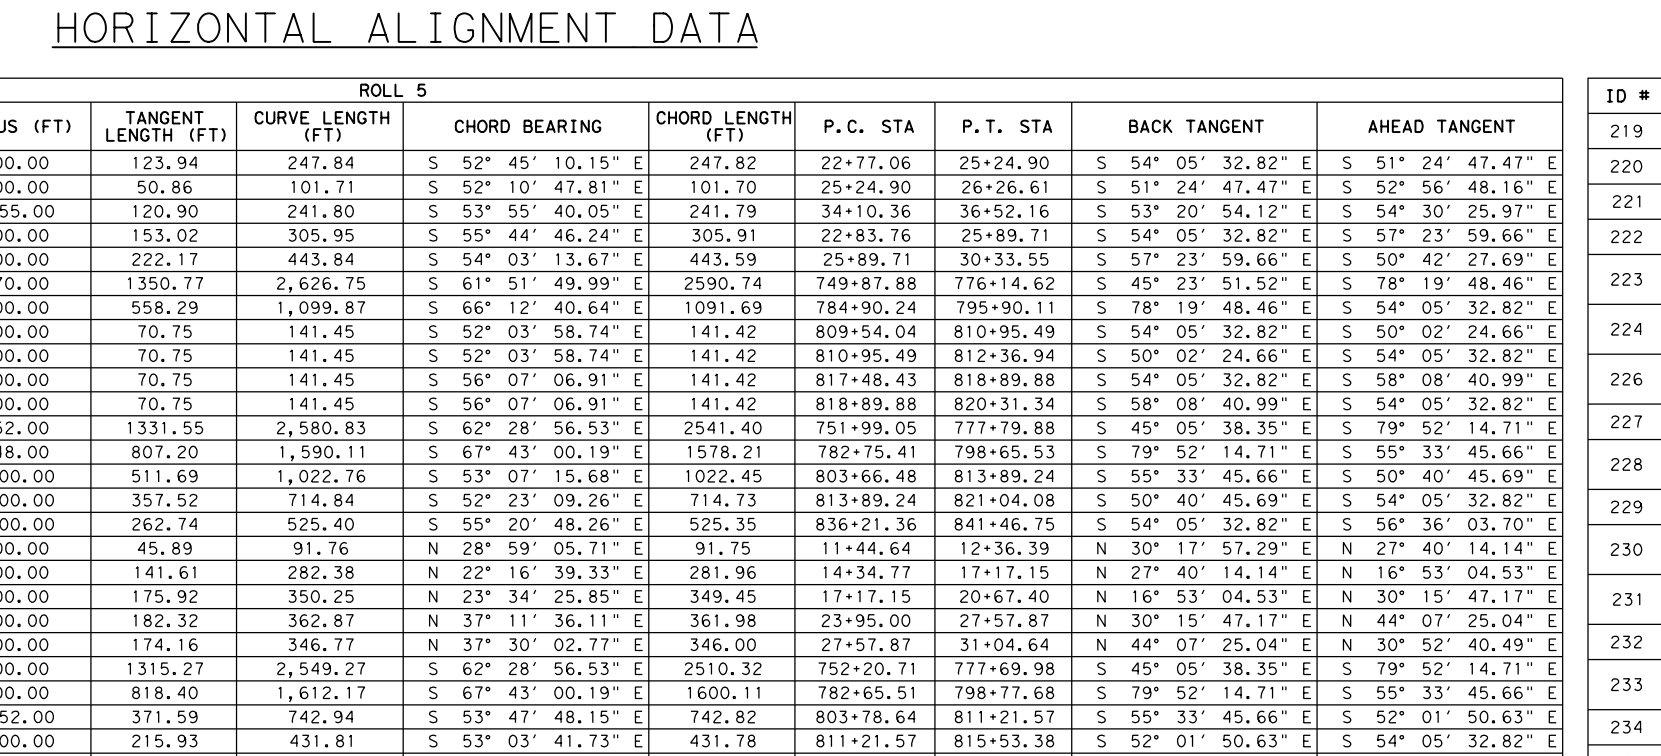
 
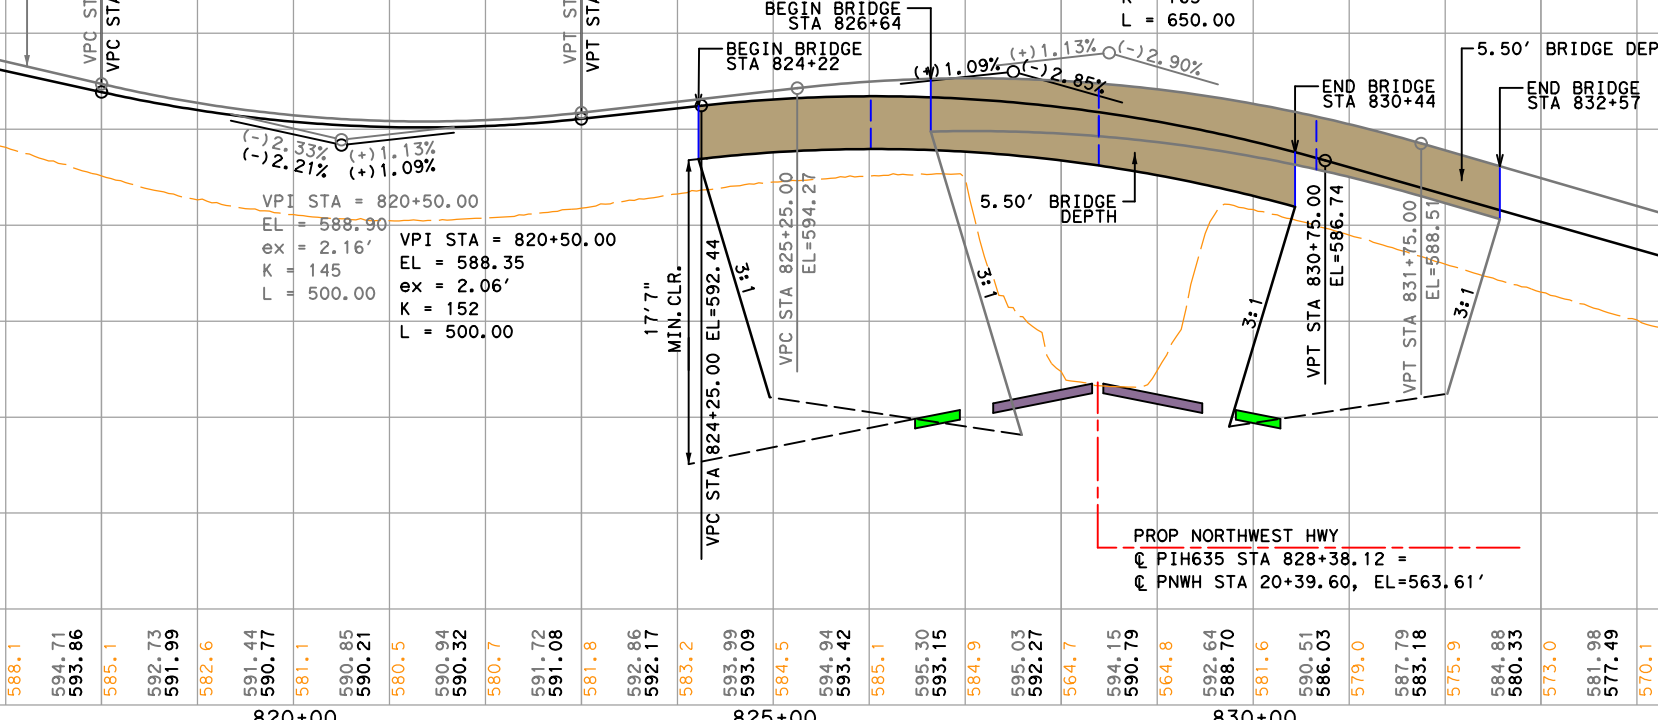





[illegible]

IGN	IGN 0 -053
-----	------------------

SON RD
Y AVE[illegible]