

2374-01-183: EAST OF US 75 TO MILLER ROAD
2374-01-137: MILLER ROAD TO WEST OF THE KCS RR
2374-02-053: WEST OF THE KCS RR TO TH 30
2374-01-180 & 2374-02-144: CONSTRUCT NOISE WALLS

EXISTING ELECTRIC LINE
EXISTING SANITARY SEWER LINE
EXISTING GAS / PETROLEUM LINE
PROPOSED CENTERLINE/BASELINE
PROPOSED ROW

P#BMS35P P#BMS35SP P#BMS35P P#BMS35P P#BMS35P
EXIST ROW 360' EXIST ROW 360'

15' 27'-0" 10'-0" 2' 36'-0" 2' 36'-0" 2' 36'-0" 2' 36'-0"
TR AVT ROW LWB GEN PURPOSE LWB TR MAX LWB TR MAX LWB TR MAX LWB

MAY 2018 ROLL 7 OF 24	
I# 635 I# 30	
E. OF GUS THOMASSON RD W. OF GUS THOMASSON RD	
TO S. OF GUS THOMASSON RD TO E. OF GALLOWAY AVE	
LIMITS:	2374+00 TO 2378+00
LENGTH:	11.2 MILES
CLASS:	URBAN INTERSTATE
AVERAGE	2374-01-183 265,250 (2022) 353,550 (2042)
DAILY	2374-01-131 224,000 (2022) 301,850 (2042)
TRAFFIC:	2374-02-053 236,950 (2022) 318,600 (2042)

DESIGN SPEED	
MAIN LANES:	60 MPH
MANAGED LANES:	60 MPH
DIRECT CONNECTORS:	40 MPH
RAMP:	40 MPH
FRONTAGE ROADS/BYPASSES:	40 MPH
FRONTAGE ROAD CONNECTORS:	30 MPH
LOCAL STREET:	40 MPH
TURNAROUNDS:	15 MPH
SHARED USE PATHS:	18 MPH

	EXISTING ROADWAY TO REMAIN
	EXISTING INSIDE TO REMAIN
	PROPOSED INSIDE
	PROPOSED MAIN LANES
	PROPOSED MANAGED LANES
	PROPOSED RAMP
	PROPOSED FRONTAGE ROAD
	PROPOSED CROSS STREET
	PROPOSED SIDEWALK
	PERPENDICULAR CURB RAMP
	PARALLEL CURB RAMP




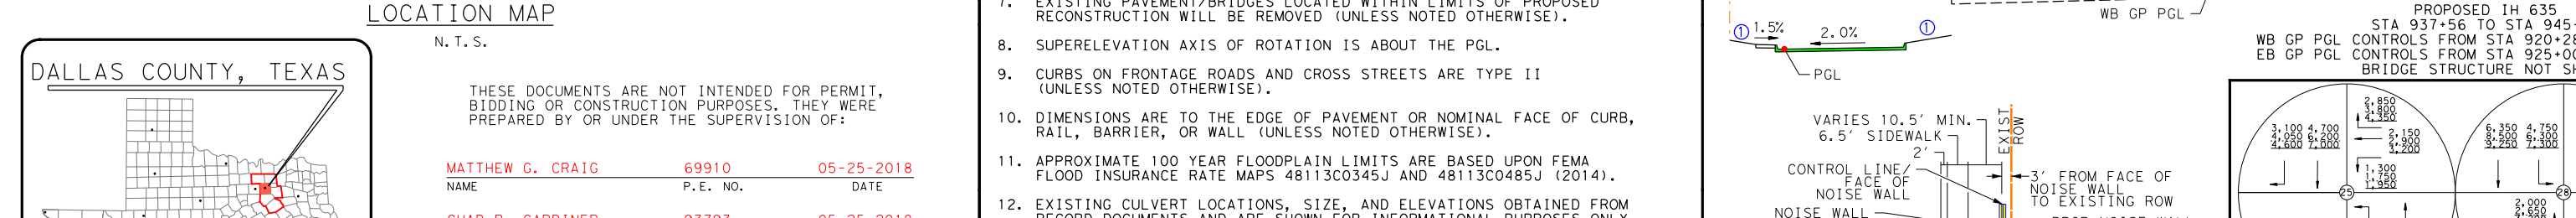
[illegible]



TYPICAL SECTIONS

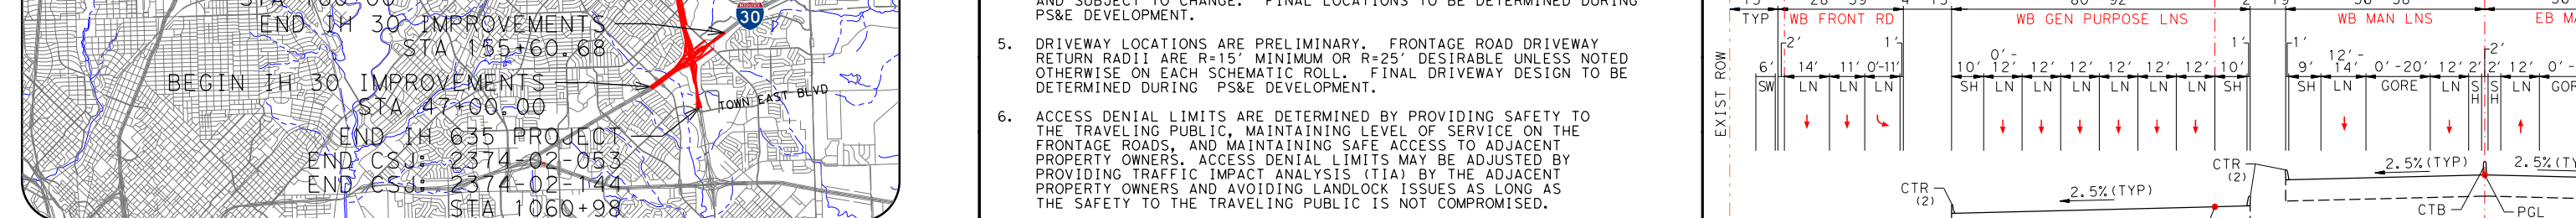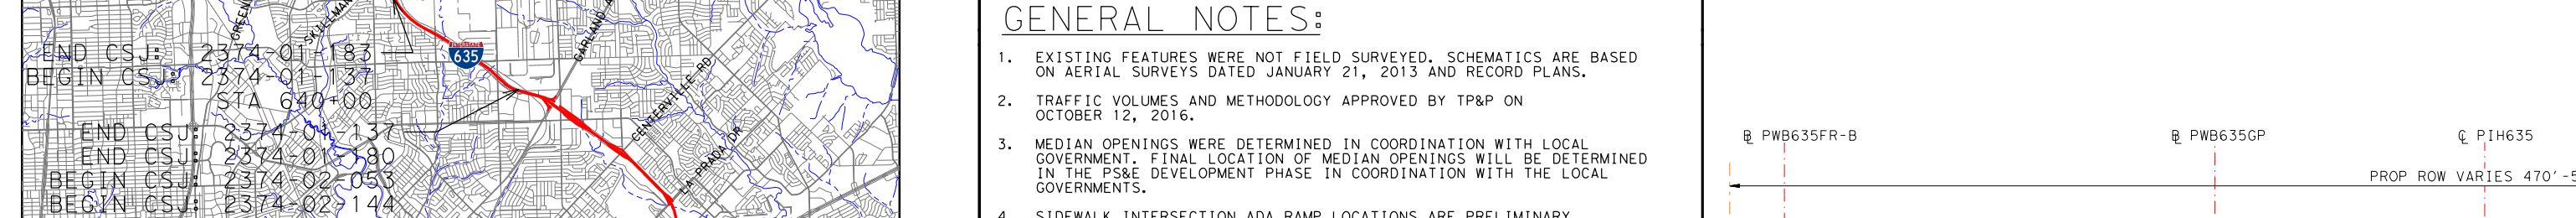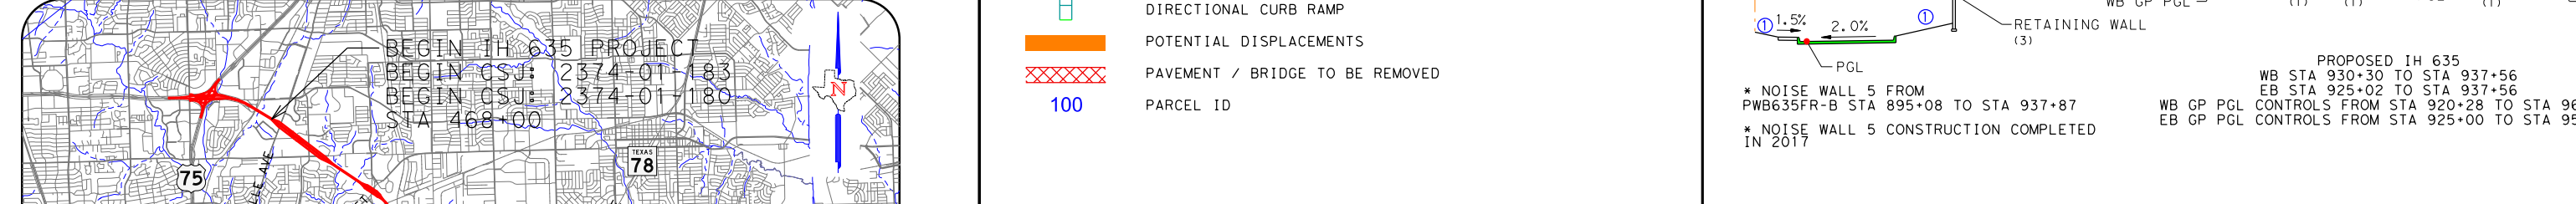


EXIT 10B


PROJ 1-8' 47' M30

END BRIDGE PR635FR-B STA 946+56


CONNECT TO FUTURE SHARED USE PATHWAY (BY OTHERS) ACCESS EASTWARD FOR PATHWAY TO BE COORDINATED WITH CITY OF MESQUITE AND CITY OF DALLAS

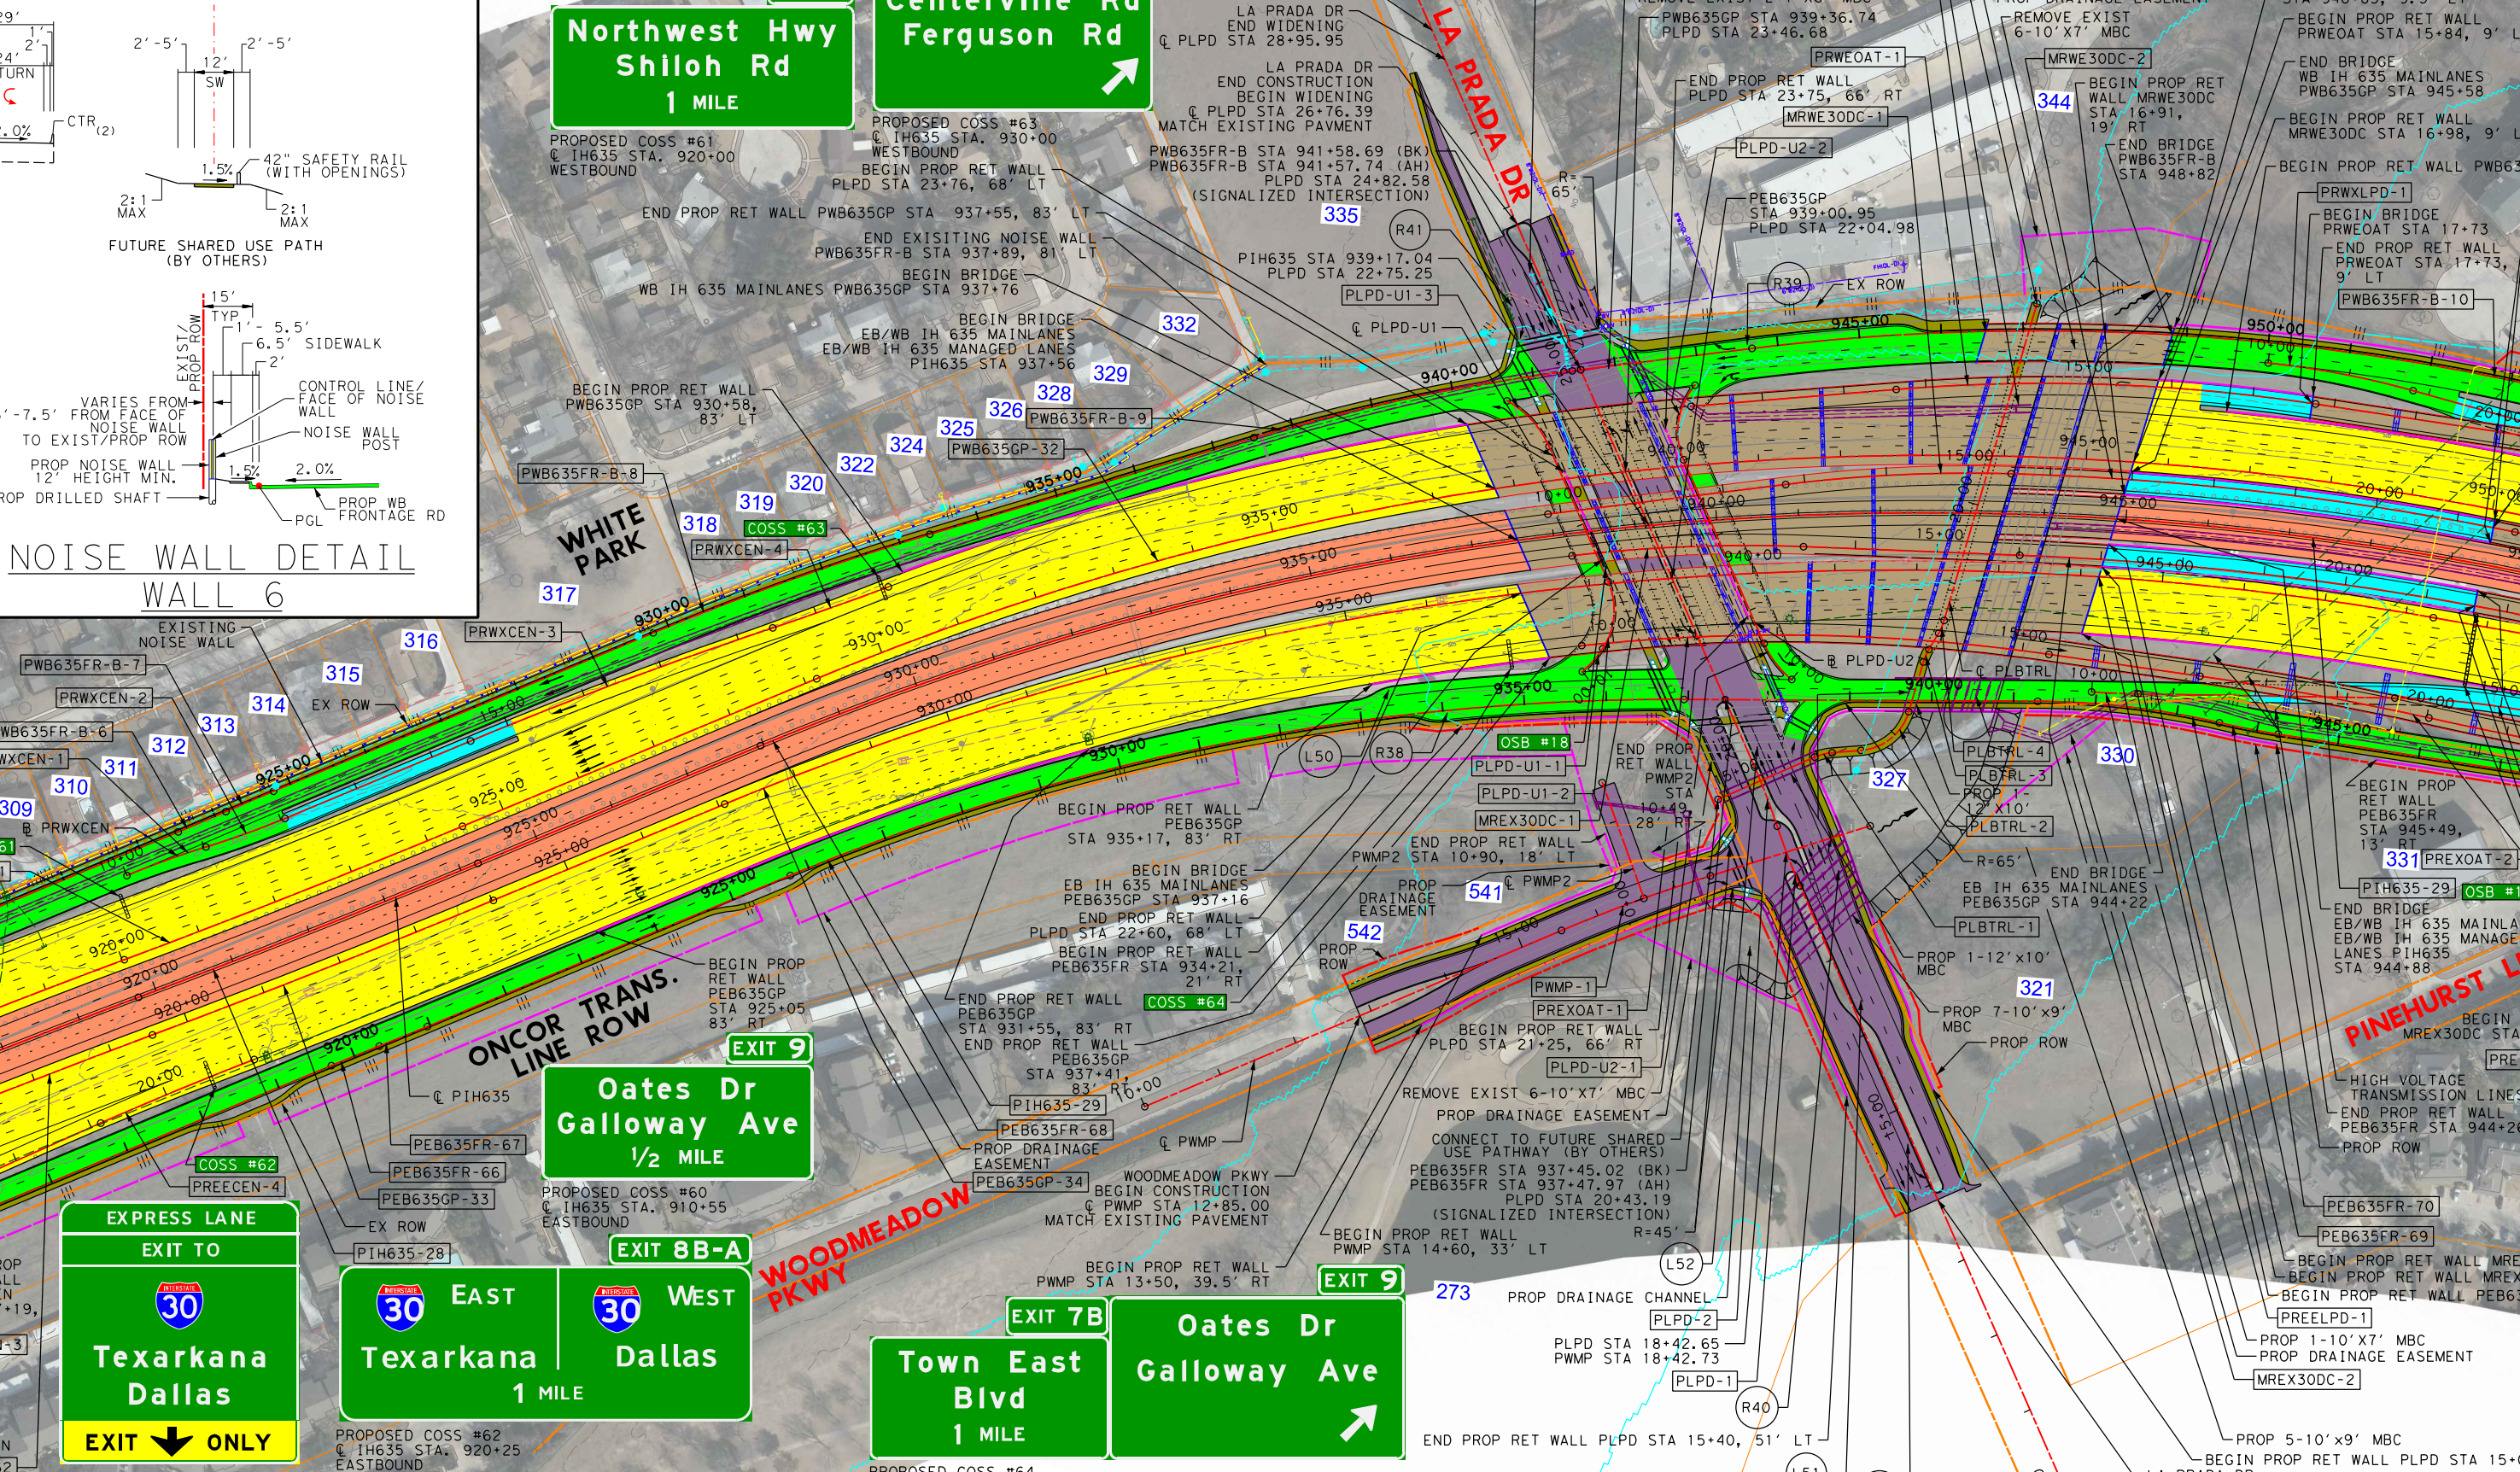

PROPOSED TAPERS

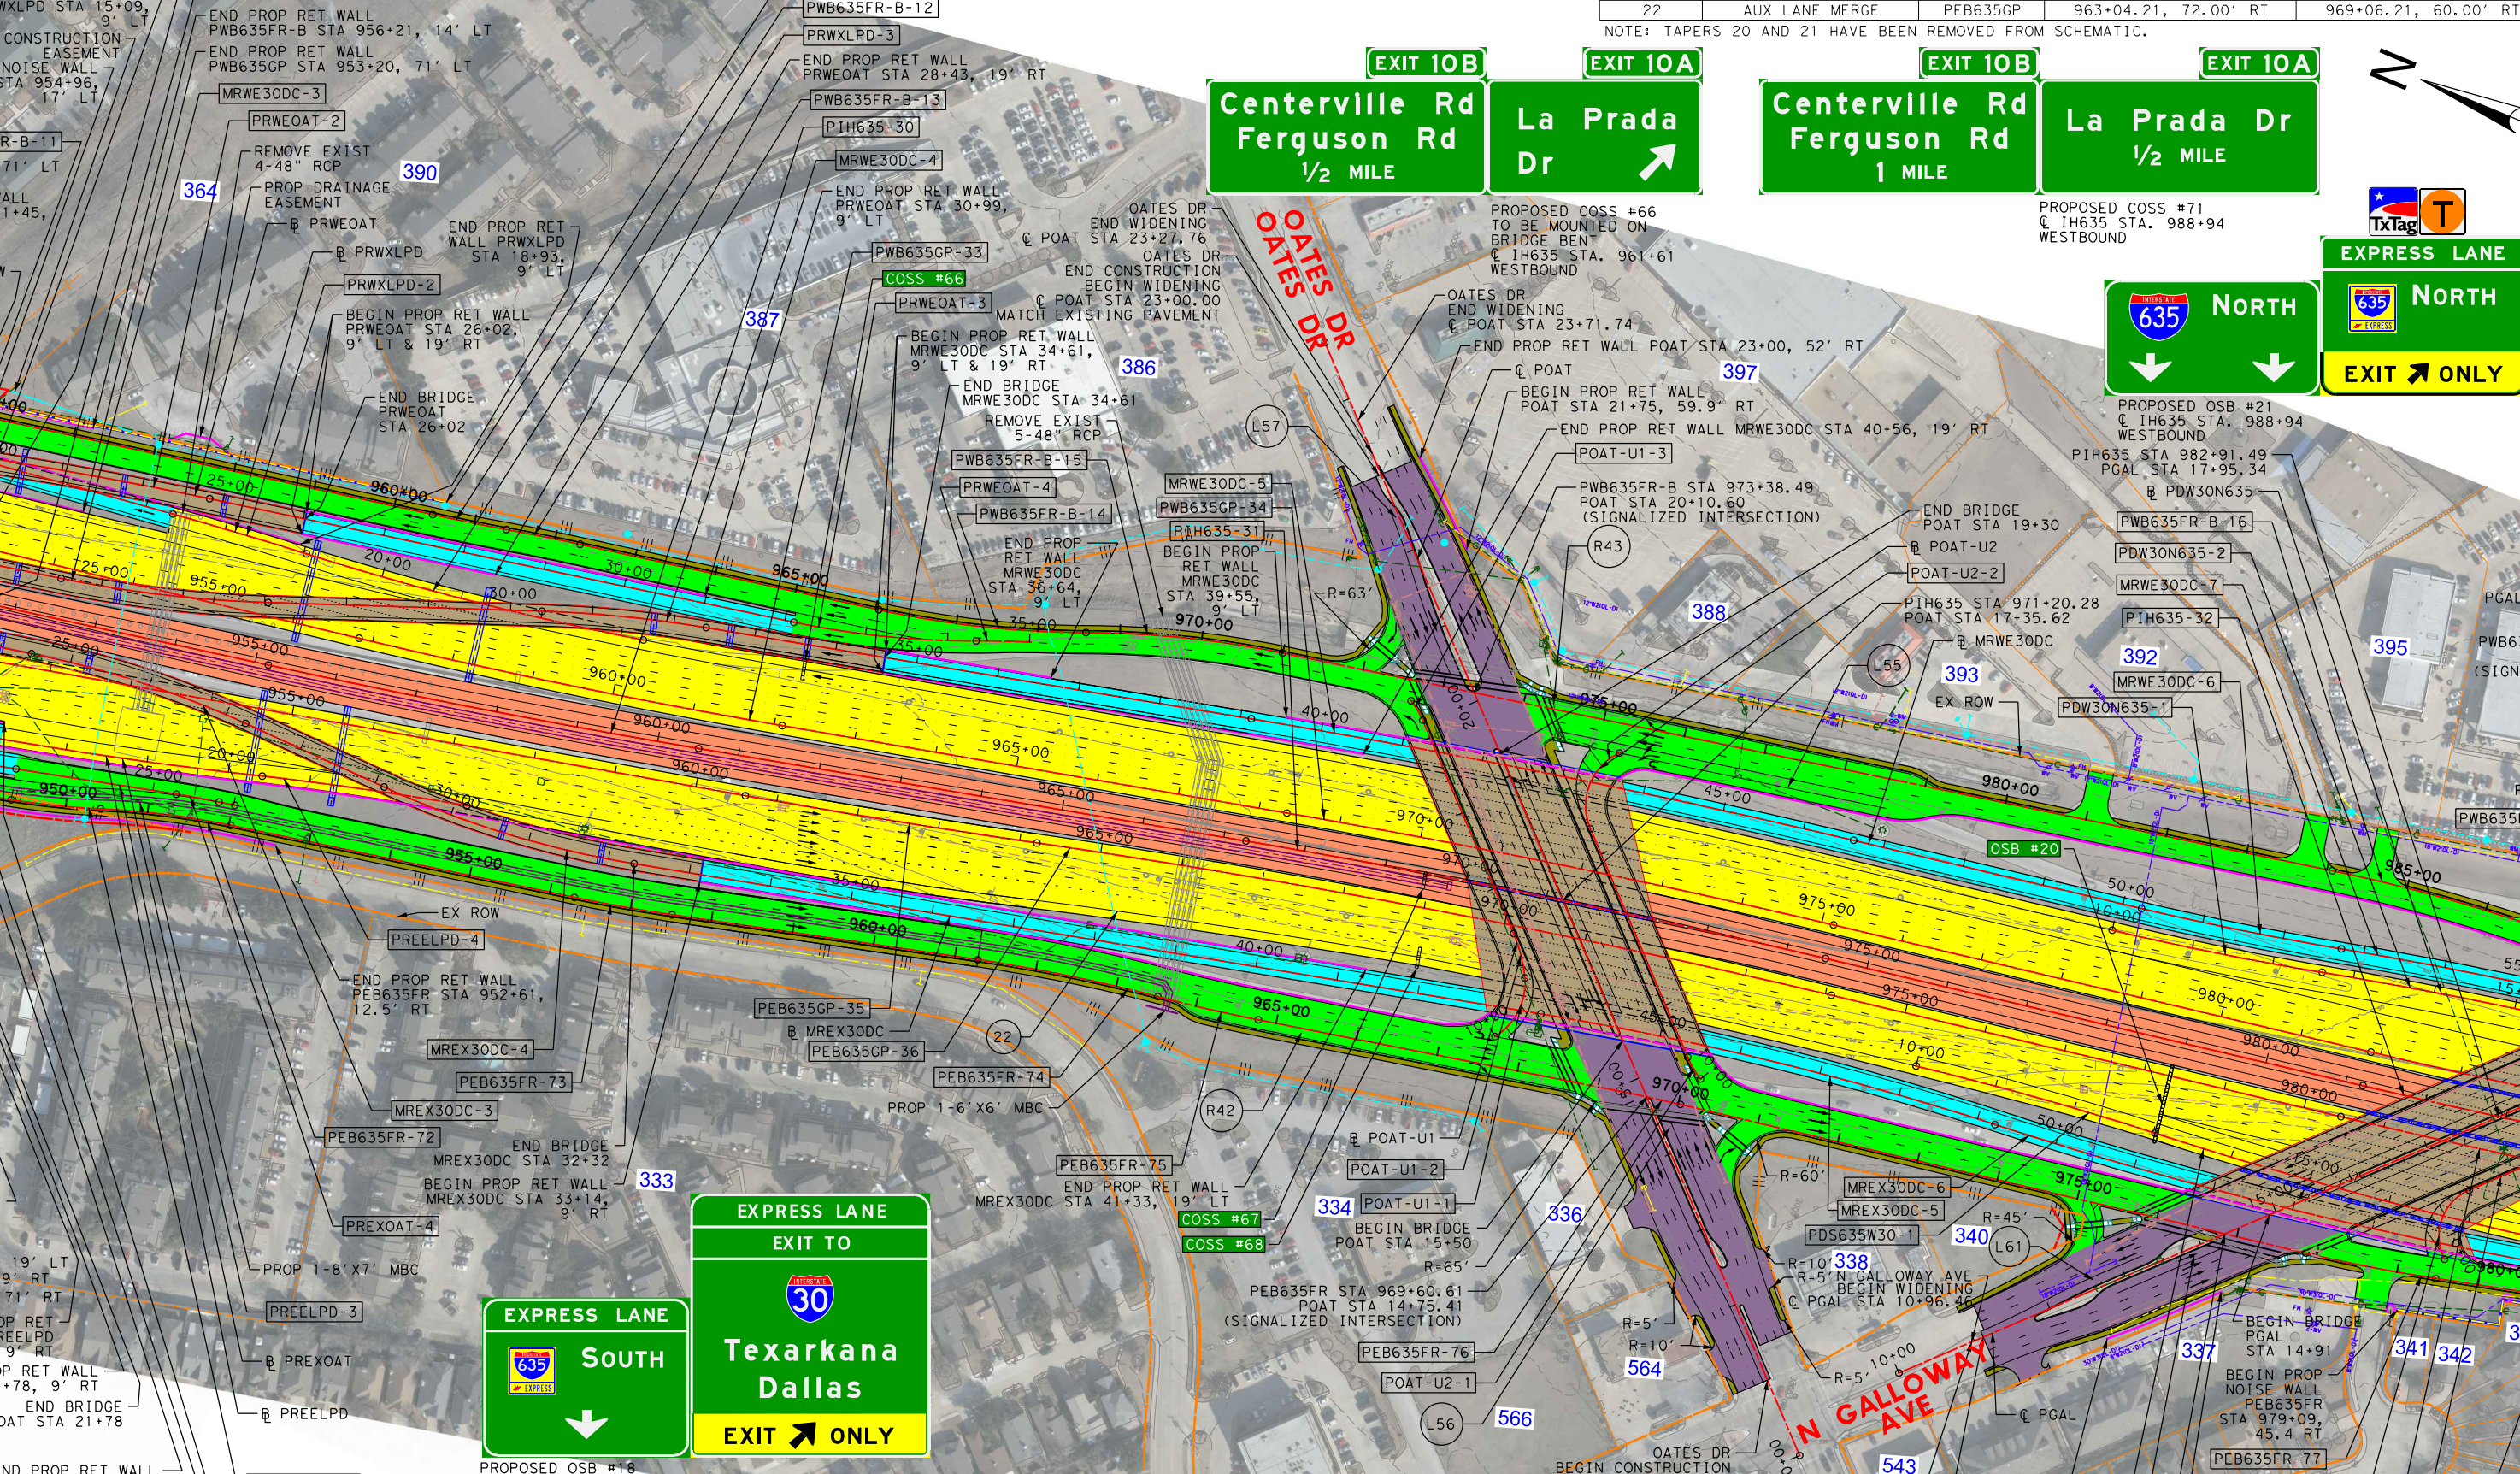

SUPERELEVATION	HORIZONTAL ALIGNMENT DATA
----------------	---------------------------

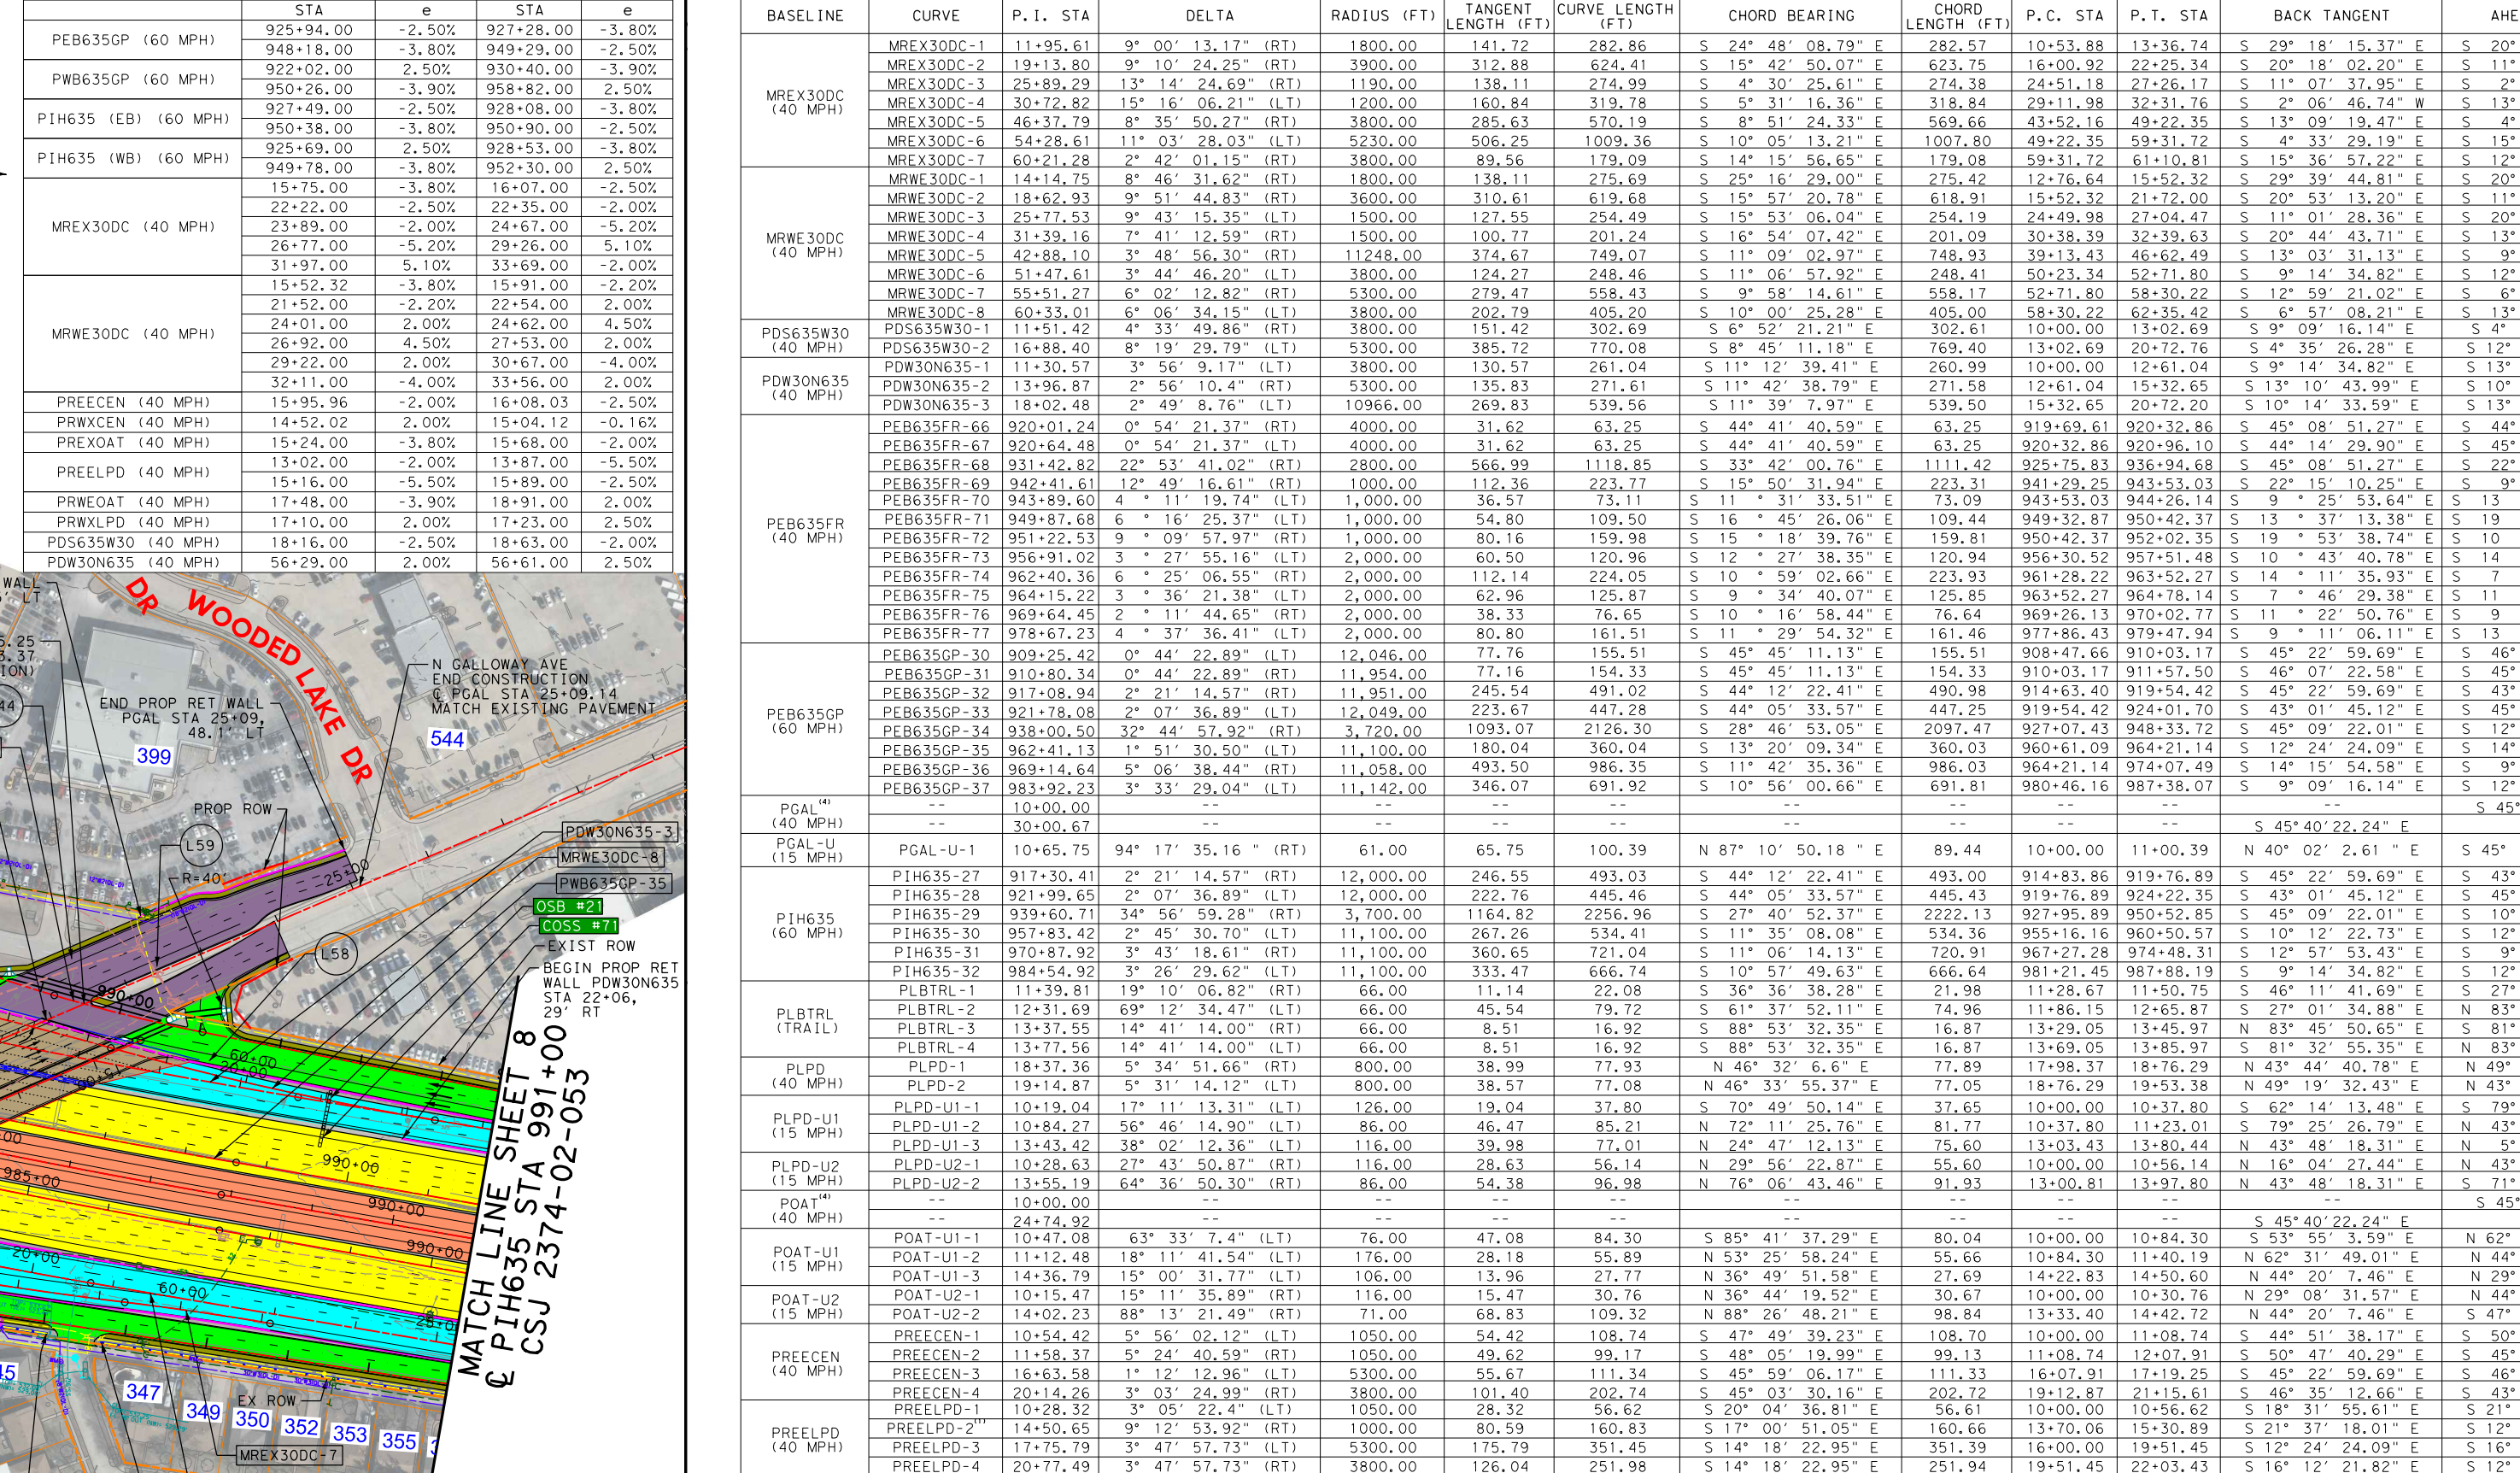

PROPERTY OWNERS	
-----------------	---






		DESIGN SPEED		

* FRONTAGE ROAD, CROSS STREET, DIRECT CONNECTOR, AND RAMP PROFILES FOUND ON PLOTS 11 THROUGH 24.

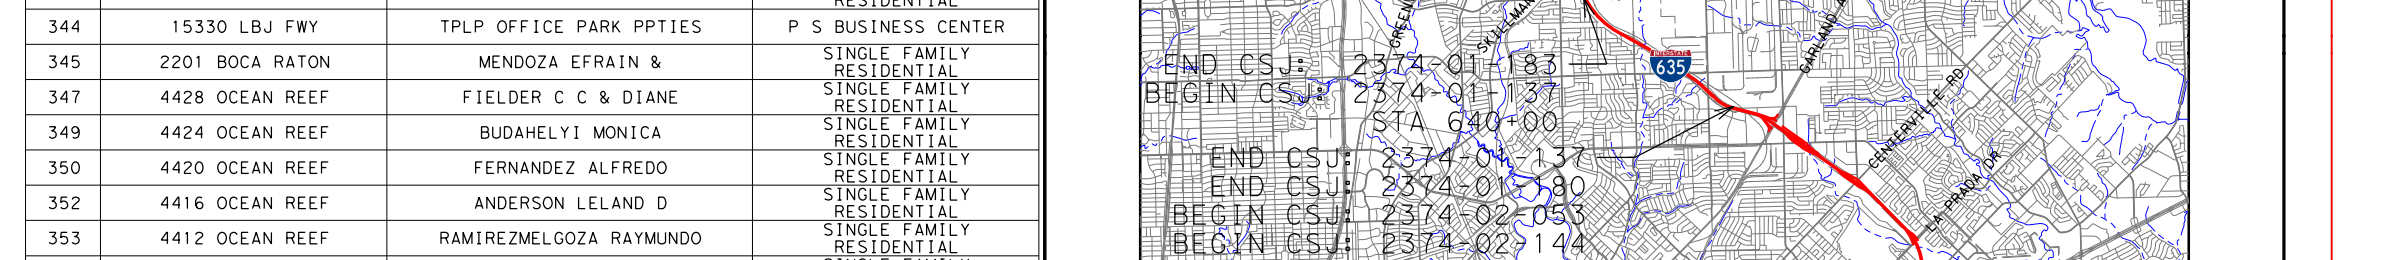

APN	LEGAL DESCRIPTION	OWNER	LOCATION MAP

544	5050 W GALLOWAY AVE	TXUT DEVELOPMENT INC	TROPHY NEISSAN USED CARS	BARBIE F. GUERNA	12180	09-23-2018
545	2212 OATES DR	MARUTI 2A1 CORPORATION	PHILLIPS 66	NAME	PT. No.	DATE
546	5100 W GALLOWAY AVE	CDOS CARS LIMITED	VACANT LAND ONLY	HALFF ASSOCIATES, INC.	TOPIC FORM #7-312	

[illegible]