


US 380 FEASIBILITY STUDY
COLLIN COUNTY, TEXAS
CSJ: 0135-02-059
0135-03-048
0135-04-032
0135-05-026
0135-11-022

RED ALTERNATIVE
MARCH 2019
ROLL 1 OF 1

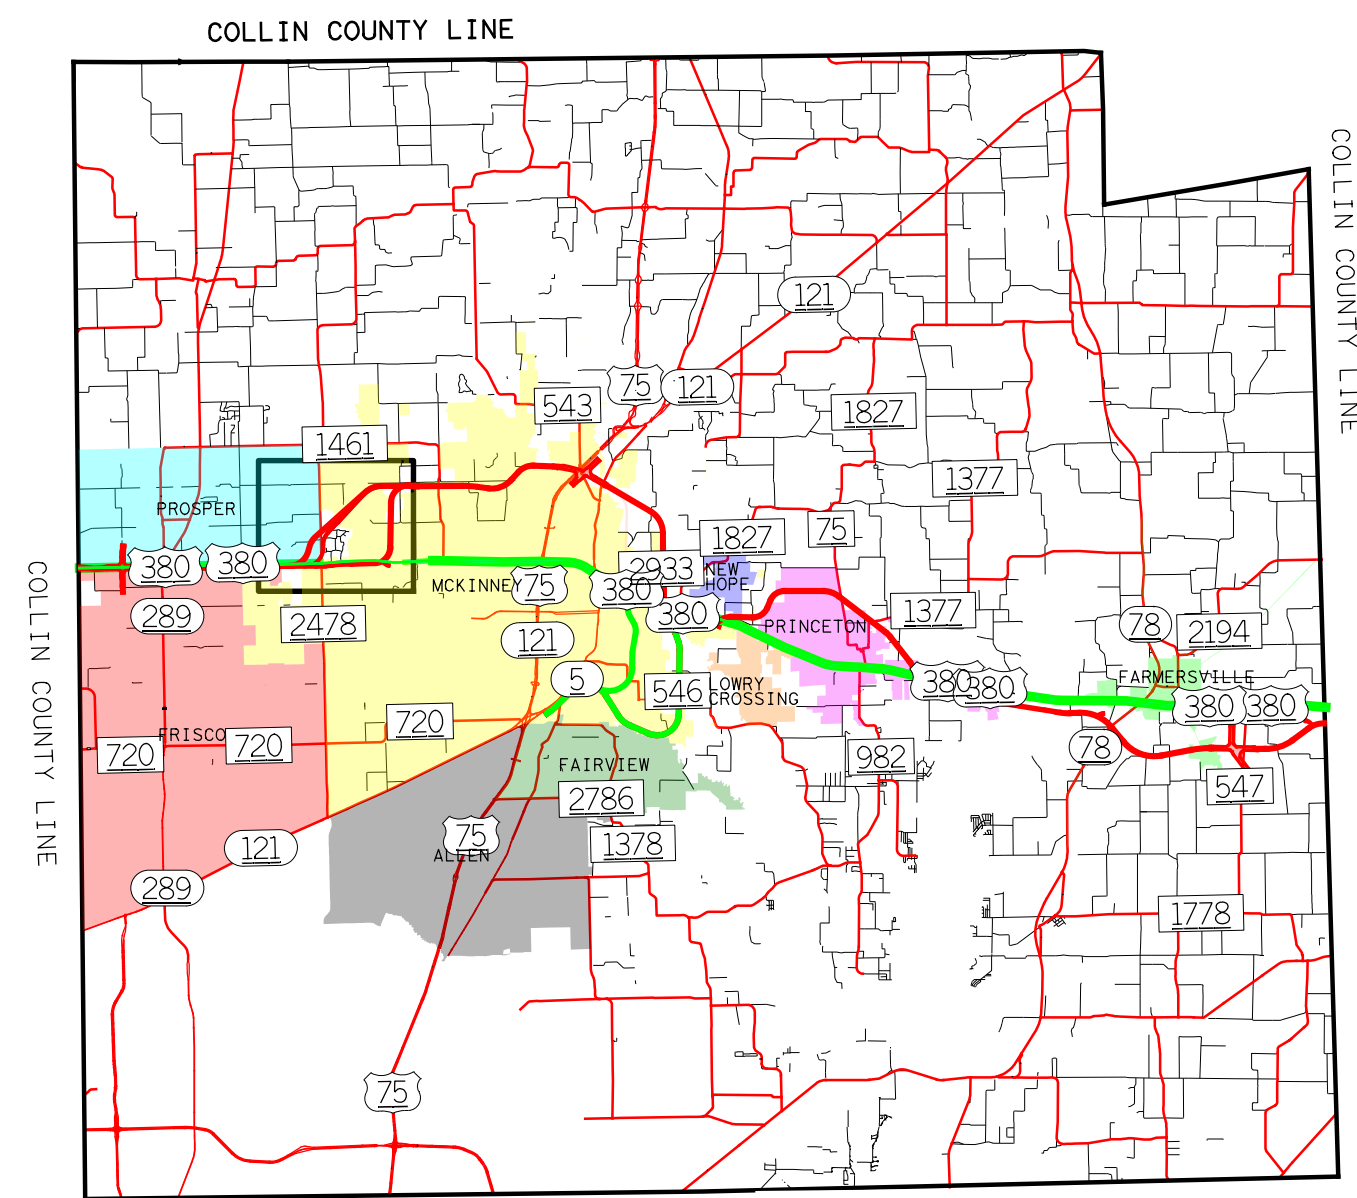

ROLL MAP LOCATION

NOT TO SCALE

LEGEND

ALTERNATIVE ROUTES

- RED ALIGNMENT OPTION A
- RED ALIGNMENT OPTION B
- RED ALIGNMENT OPTION E
- GREEN ALIGNMENT

DEVELOPMENT STATUS

- APPROVED ZONING
- ACTIVE
- APPROVED
- BUILDING PERMIT ISSUED
- UNDEVELOPED

ENVIRONMENTAL CONSTRAINTS

- PARK
- CEMETERY
- CLOSED LANDFILL
- ACTIVE LANDFILL
- 100 Year Flood Plain
- Regulatory Floodway
- COE BOUNDARY


TRANSPORTATION ROUTES

- US HIGHWAY
- STATE HIGHWAY
- RAILROAD

ADDITIONAL LOCATIONS OF INTEREST

- POLICE STATION
- FIRE STATION
- HOSPITAL
- AIRPORT
- SCHOOL
- GOLF COURSE

- PARCEL BOUNDARIES
- CITY LIMITS
- UTILITIES

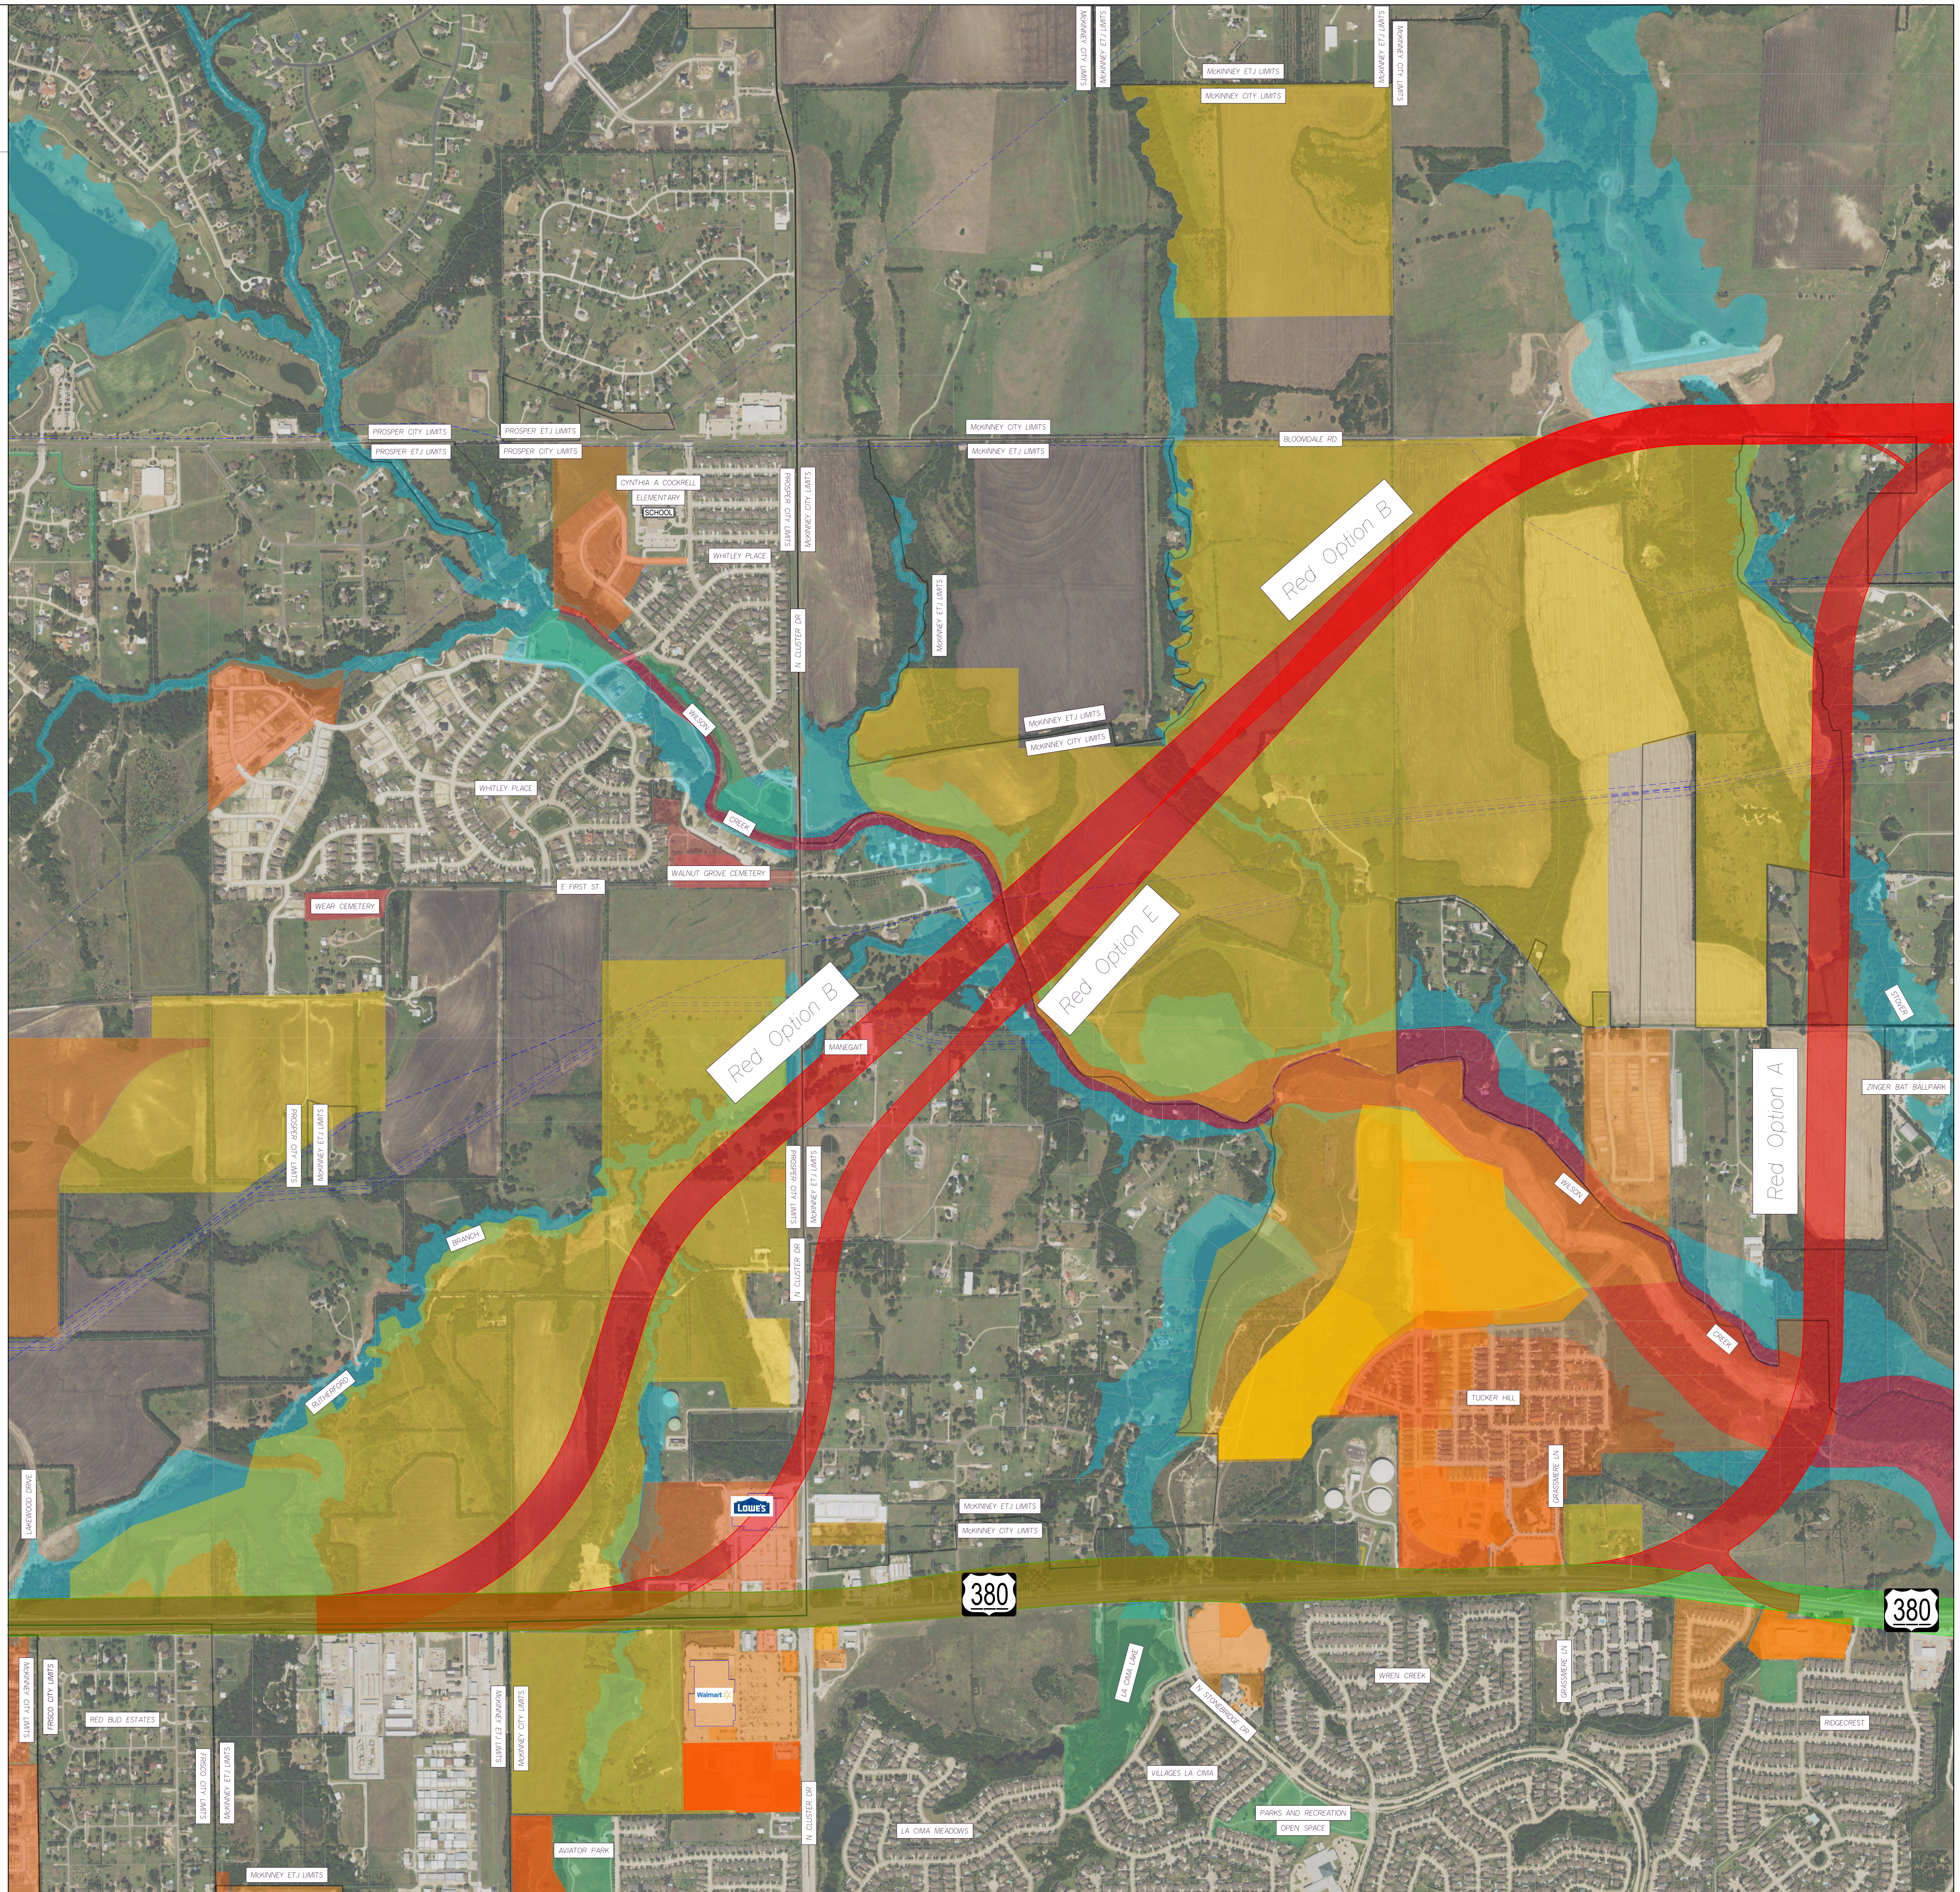

PRELIMINARY, SUBJECT TO CHANGE
BASED ON FURTHER DEVELOPMENTS RESULTING
FROM PUBLIC INPUT
AND TECHNICAL REVIEW.

NOT INTENDED FOR
CONSTRUCTION- BIDDING
OR PERMIT PURPOSES.

DATE APPROVED DATE SUBMITTED

SCHEMATIC PREPARED BY:
BMD ENGINEERING, INC.
REGISTRATION NUMBER F-845

JOSHUA RYAN ROBERTSON 115996
NAME P.E. NUMBER
XX/XX/2018 DATE

15950 N. DALLAS PKWY.,
SUITE 700
DALLAS, TX 75248
ENGINEERING FIRM F-845

