


Phase 1 of Construction


Phase 1 Construction: Two-Way Access Road

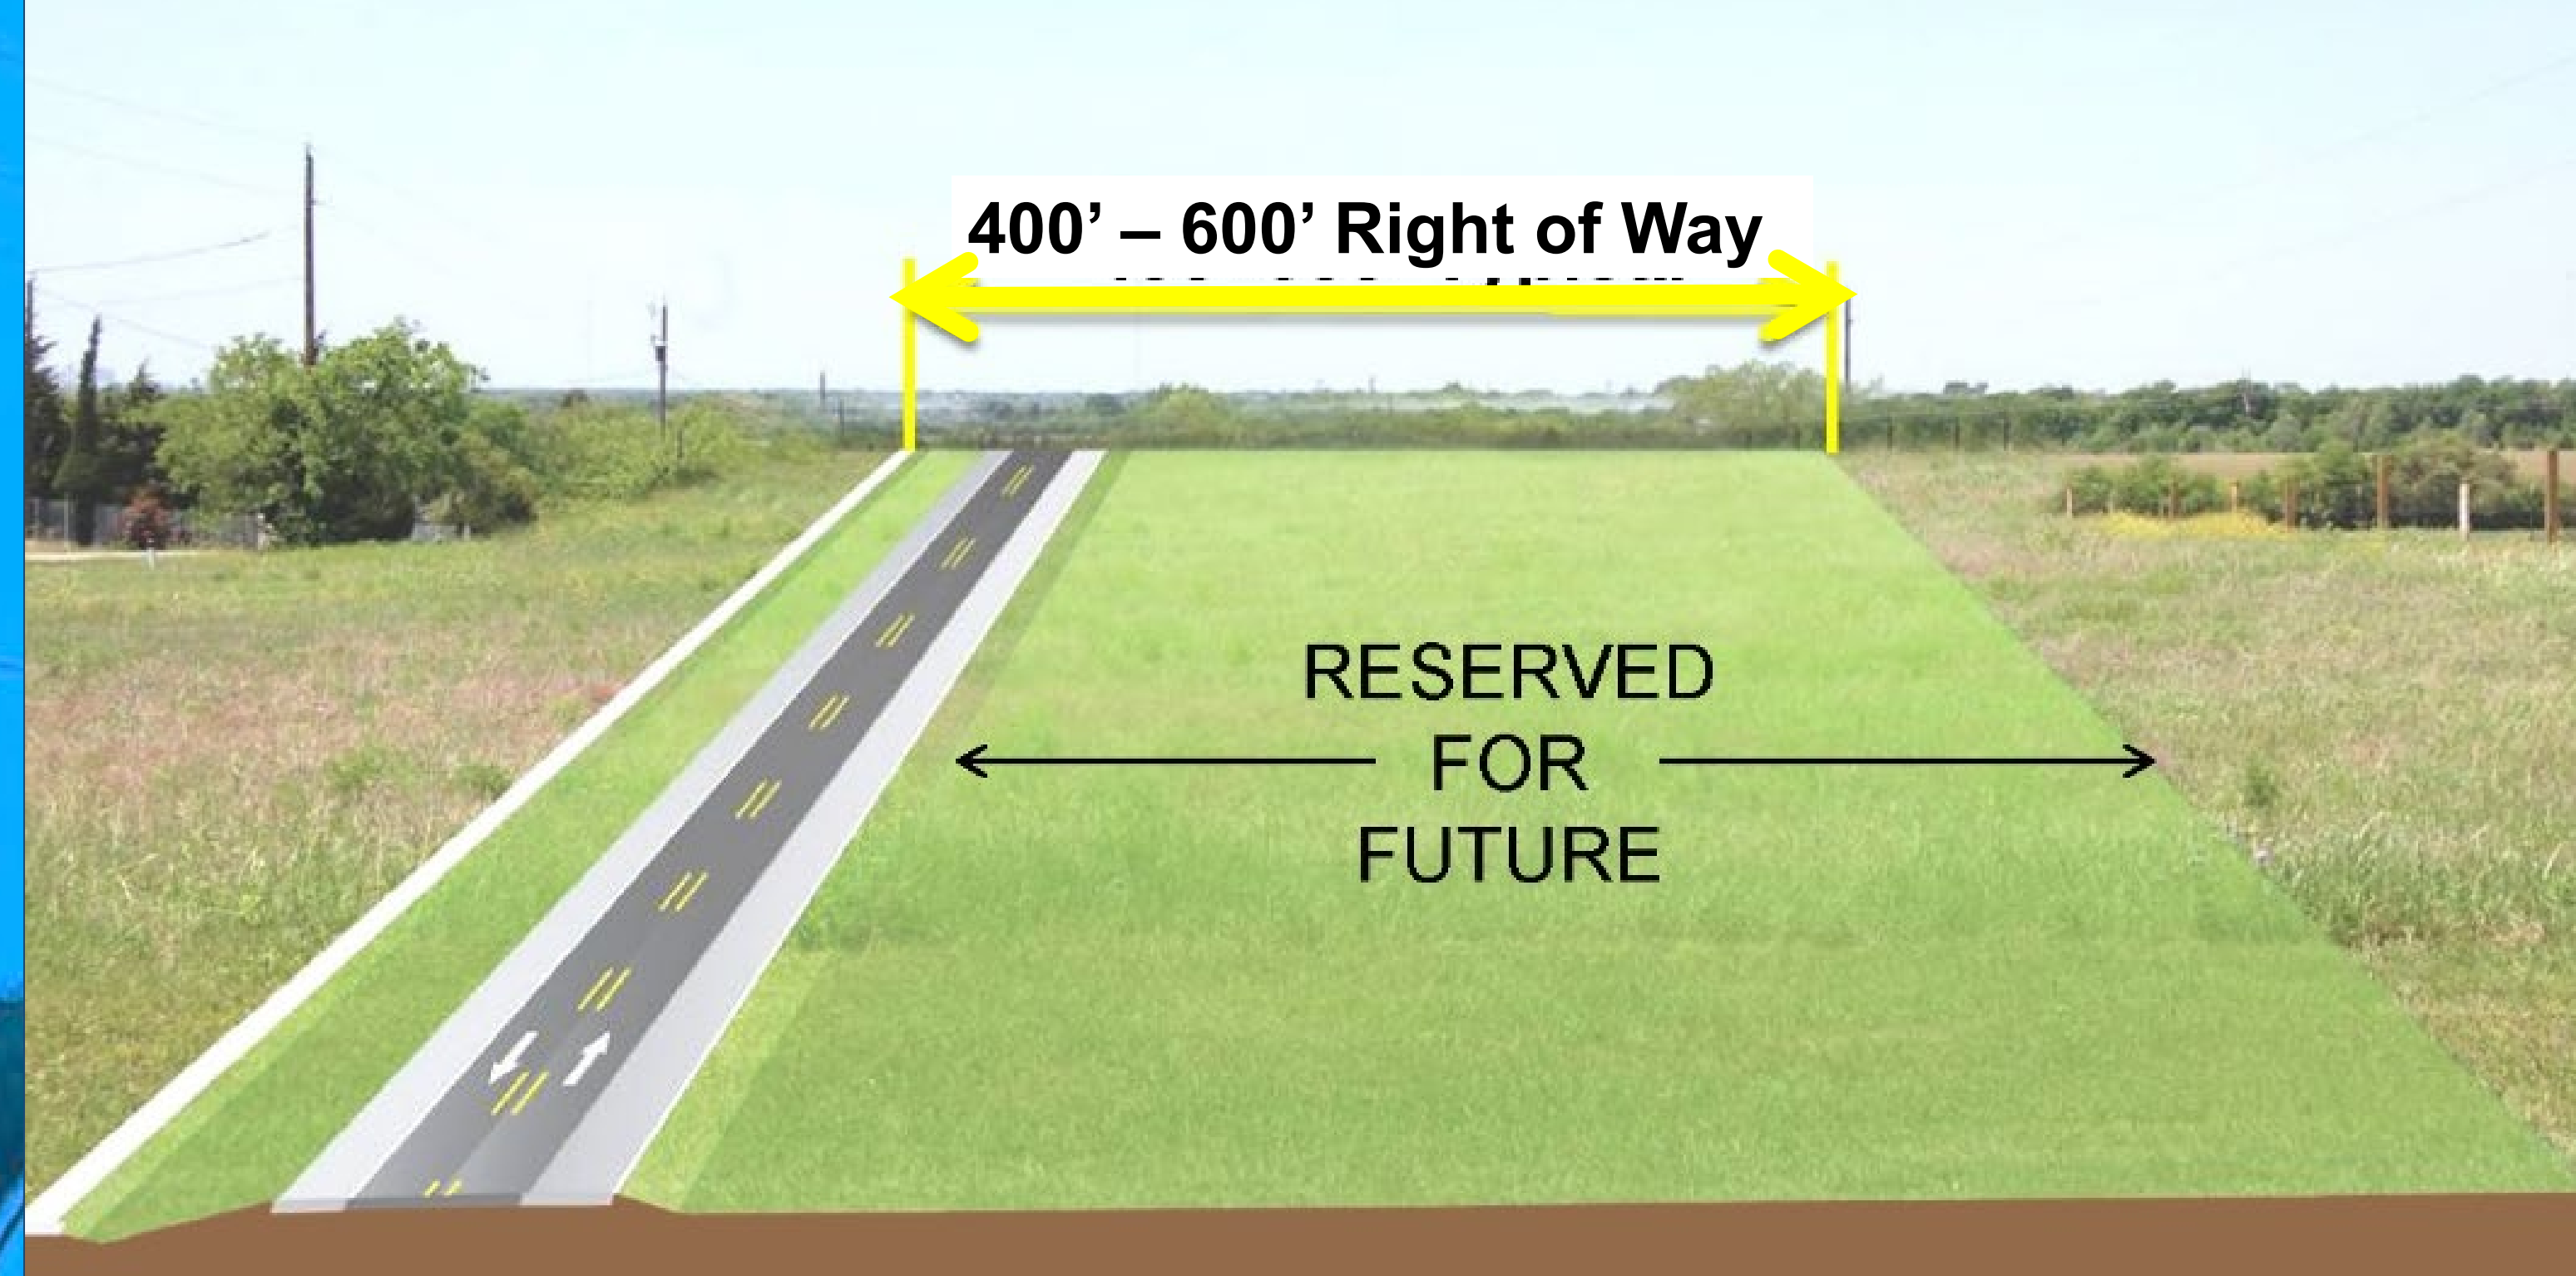

Phase 1 would consist of a single roadway with one eastbound and one westbound travel lane.

Phase 2 of Construction

Potential Phased Construction Option: One-Way Access Roads

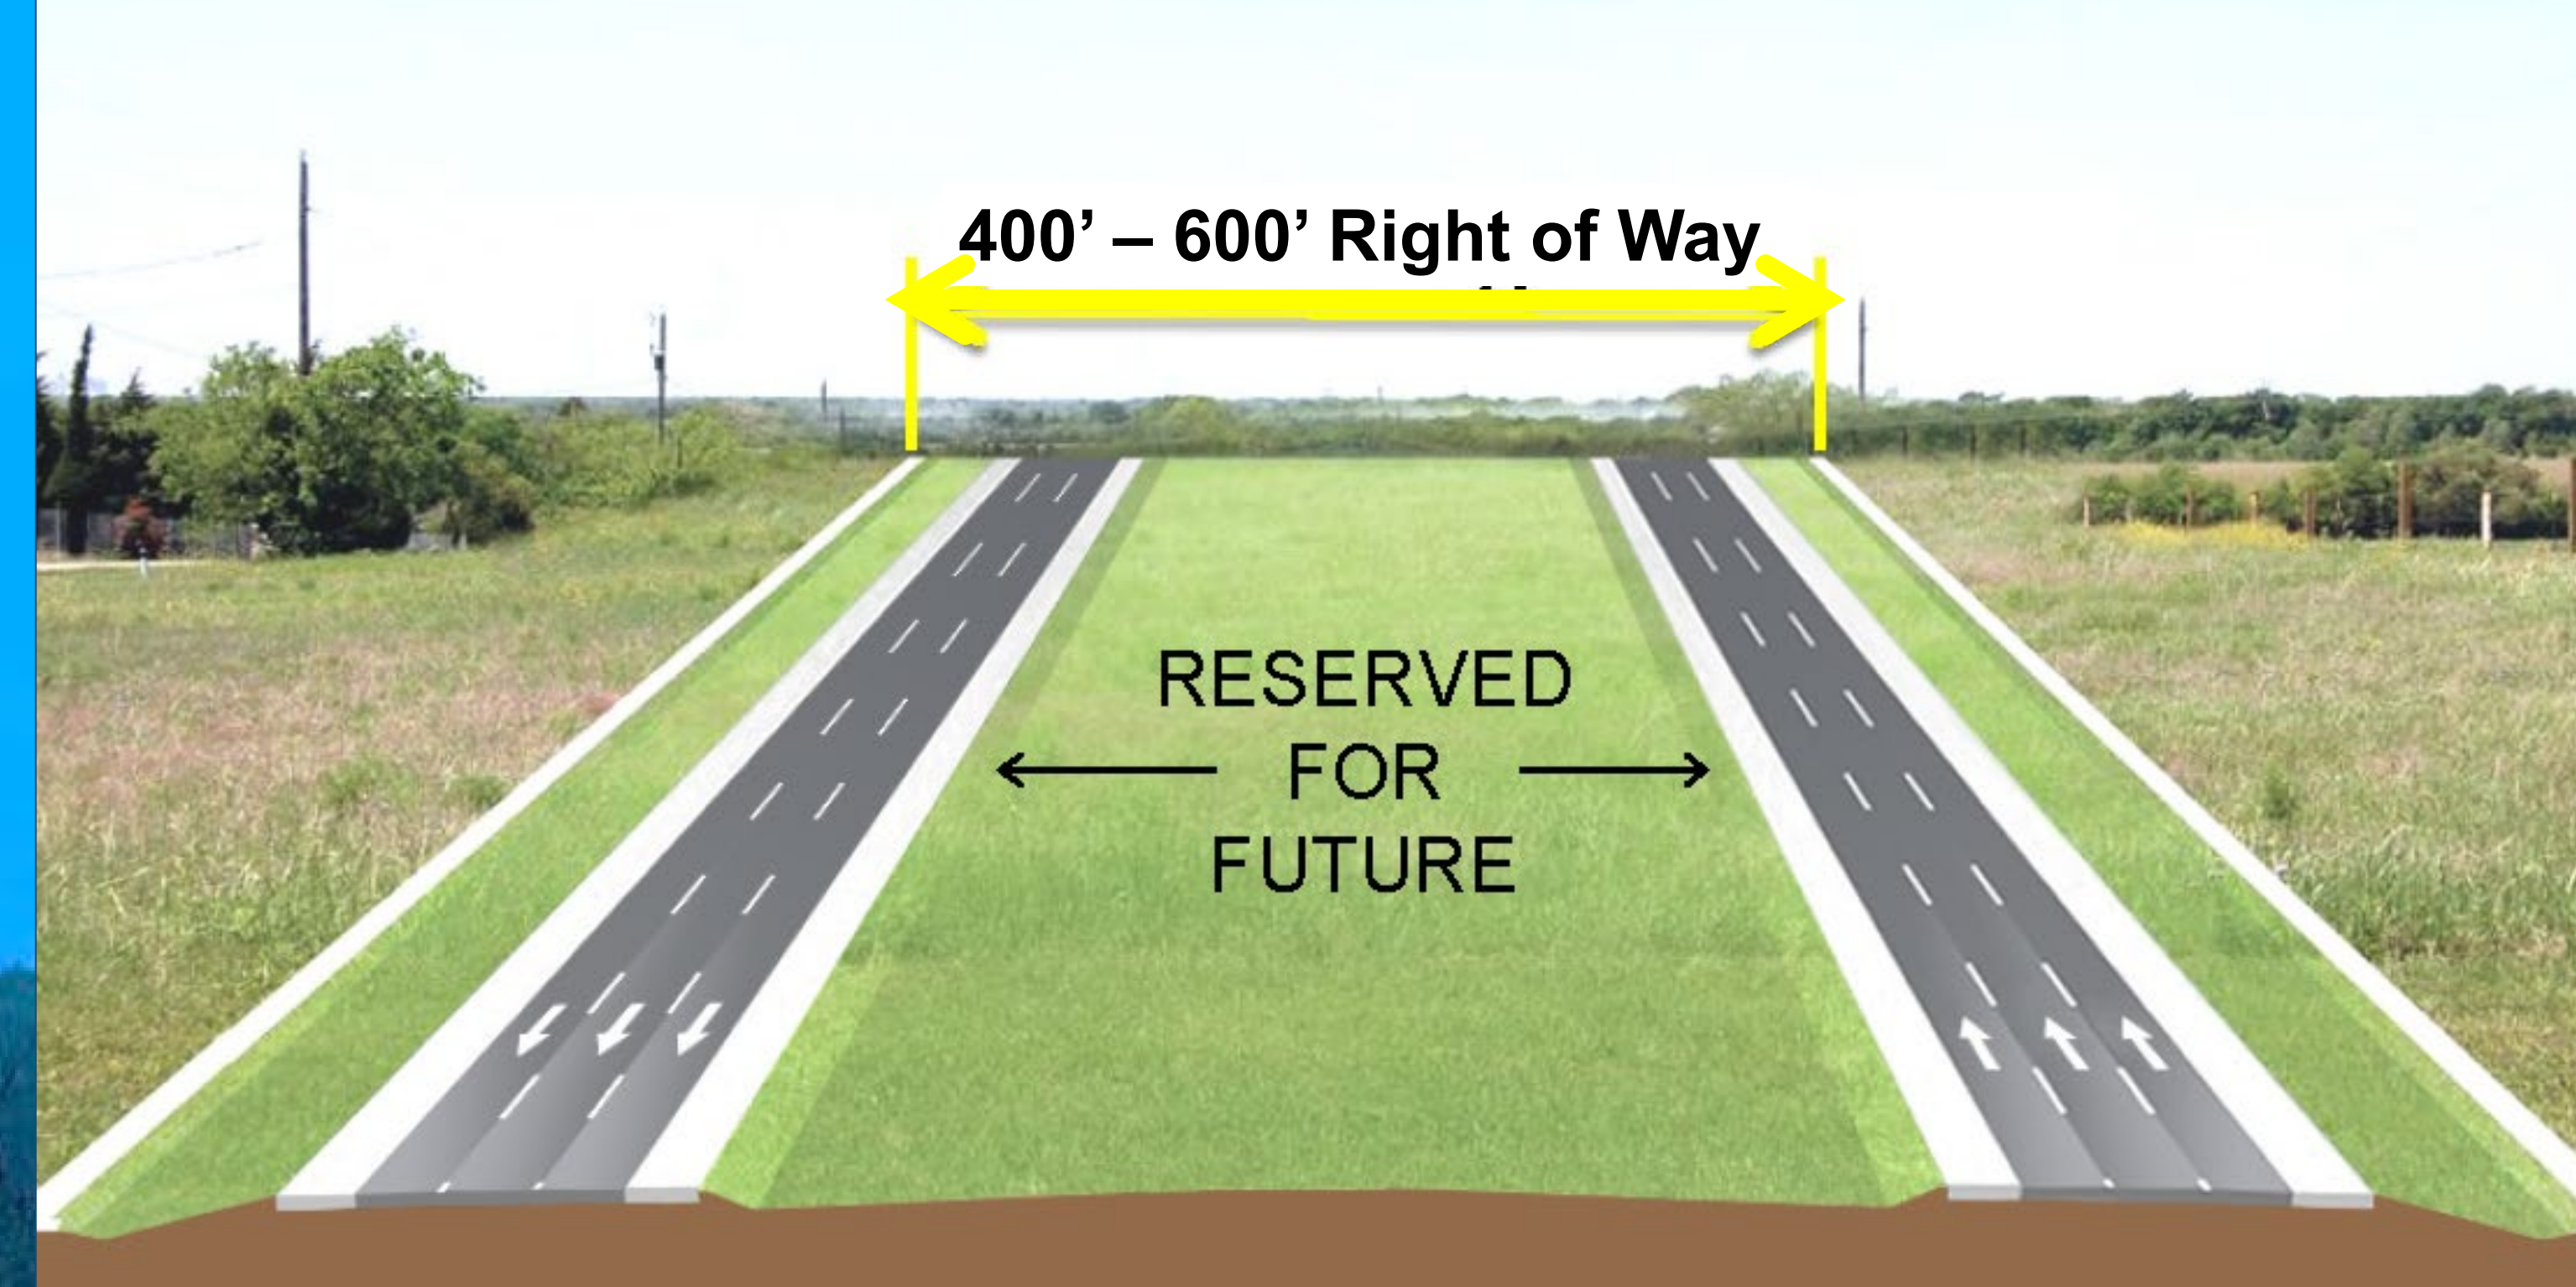

Phase 2 would be constructed as traffic warrants and funding becomes available.

- The new location Loop 9 frontage road system would include an eastbound and westbound frontage road facility, each consisting of three 12-foot lanes, an 8-foot inside shoulder, and an 8-foot outside shoulder.
- The proposed project ROW would include a median wide enough to accommodate the future construction of an ultimate access-controlled mainlane facility.

