

TEXAS DEPARTMENT OF TRANSPORTATION
DALLAS DISTRICT
WILLIAM HALE, P.E. - DISTRICT ENGINEER
CONCEPTUAL TOLL PLAN
SH 121
COLLIN COUNTY

SH 121: FROM DALLAS NORTH TOLLWAY TO US 75



CSJs:
0364-04-022 0364-04-024 0364-04-037
0364-04-040 0364-04-043 0364-04-046

PROJECT LENGTH= 12.5 MILES

DESIGN SPEED

MAIN LANES - 70 MPH - BASED ON URBAN INTERSTATE FREEWAY
RAMP - 50 MPH - BASED ON MID RANGE
DIRECT CONNECTORS - 50 MPH - BASED ON MID RANGE
FRONTAGE ROADS - 45 MPH
CROSS STREETS - 45 MPH (30 MPH WHERE NOTED)

HIGHWAY CLASSIFICATION
URBAN FREEWAY

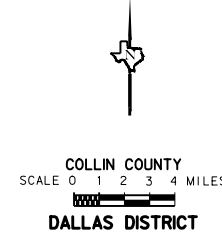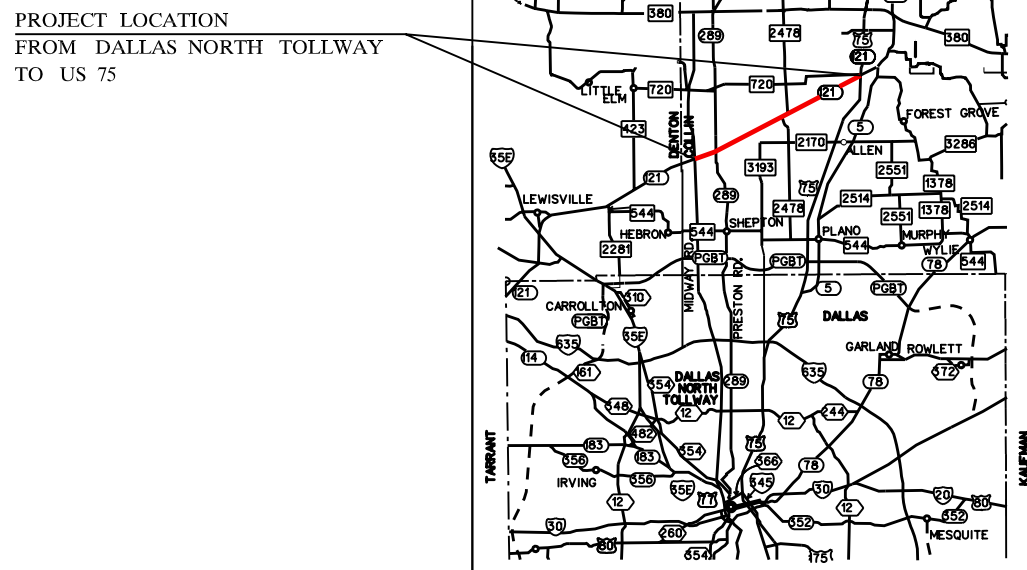

REVIEWED BY HNTB:
CHRISTOPHER M. BERGERON, P.E.

SERIAL NO. 72895
DATE: MAY 2007

DATE APPROVED

DATE SUBMITTED

TABLE OF CONTENTS:
ROLL
PLAN/PROFILE
TRAFFIC VOLUMES
LARGE SIGNS



NOT INTENDED FOR
CONSTRUCTION, BIDDING
OR PERMIT PURPOSES.

DATE REVISED

MAY 2007

ROLL 7 OF 7

© 2007 by Texas Department of Transportation.
All rights reserved.

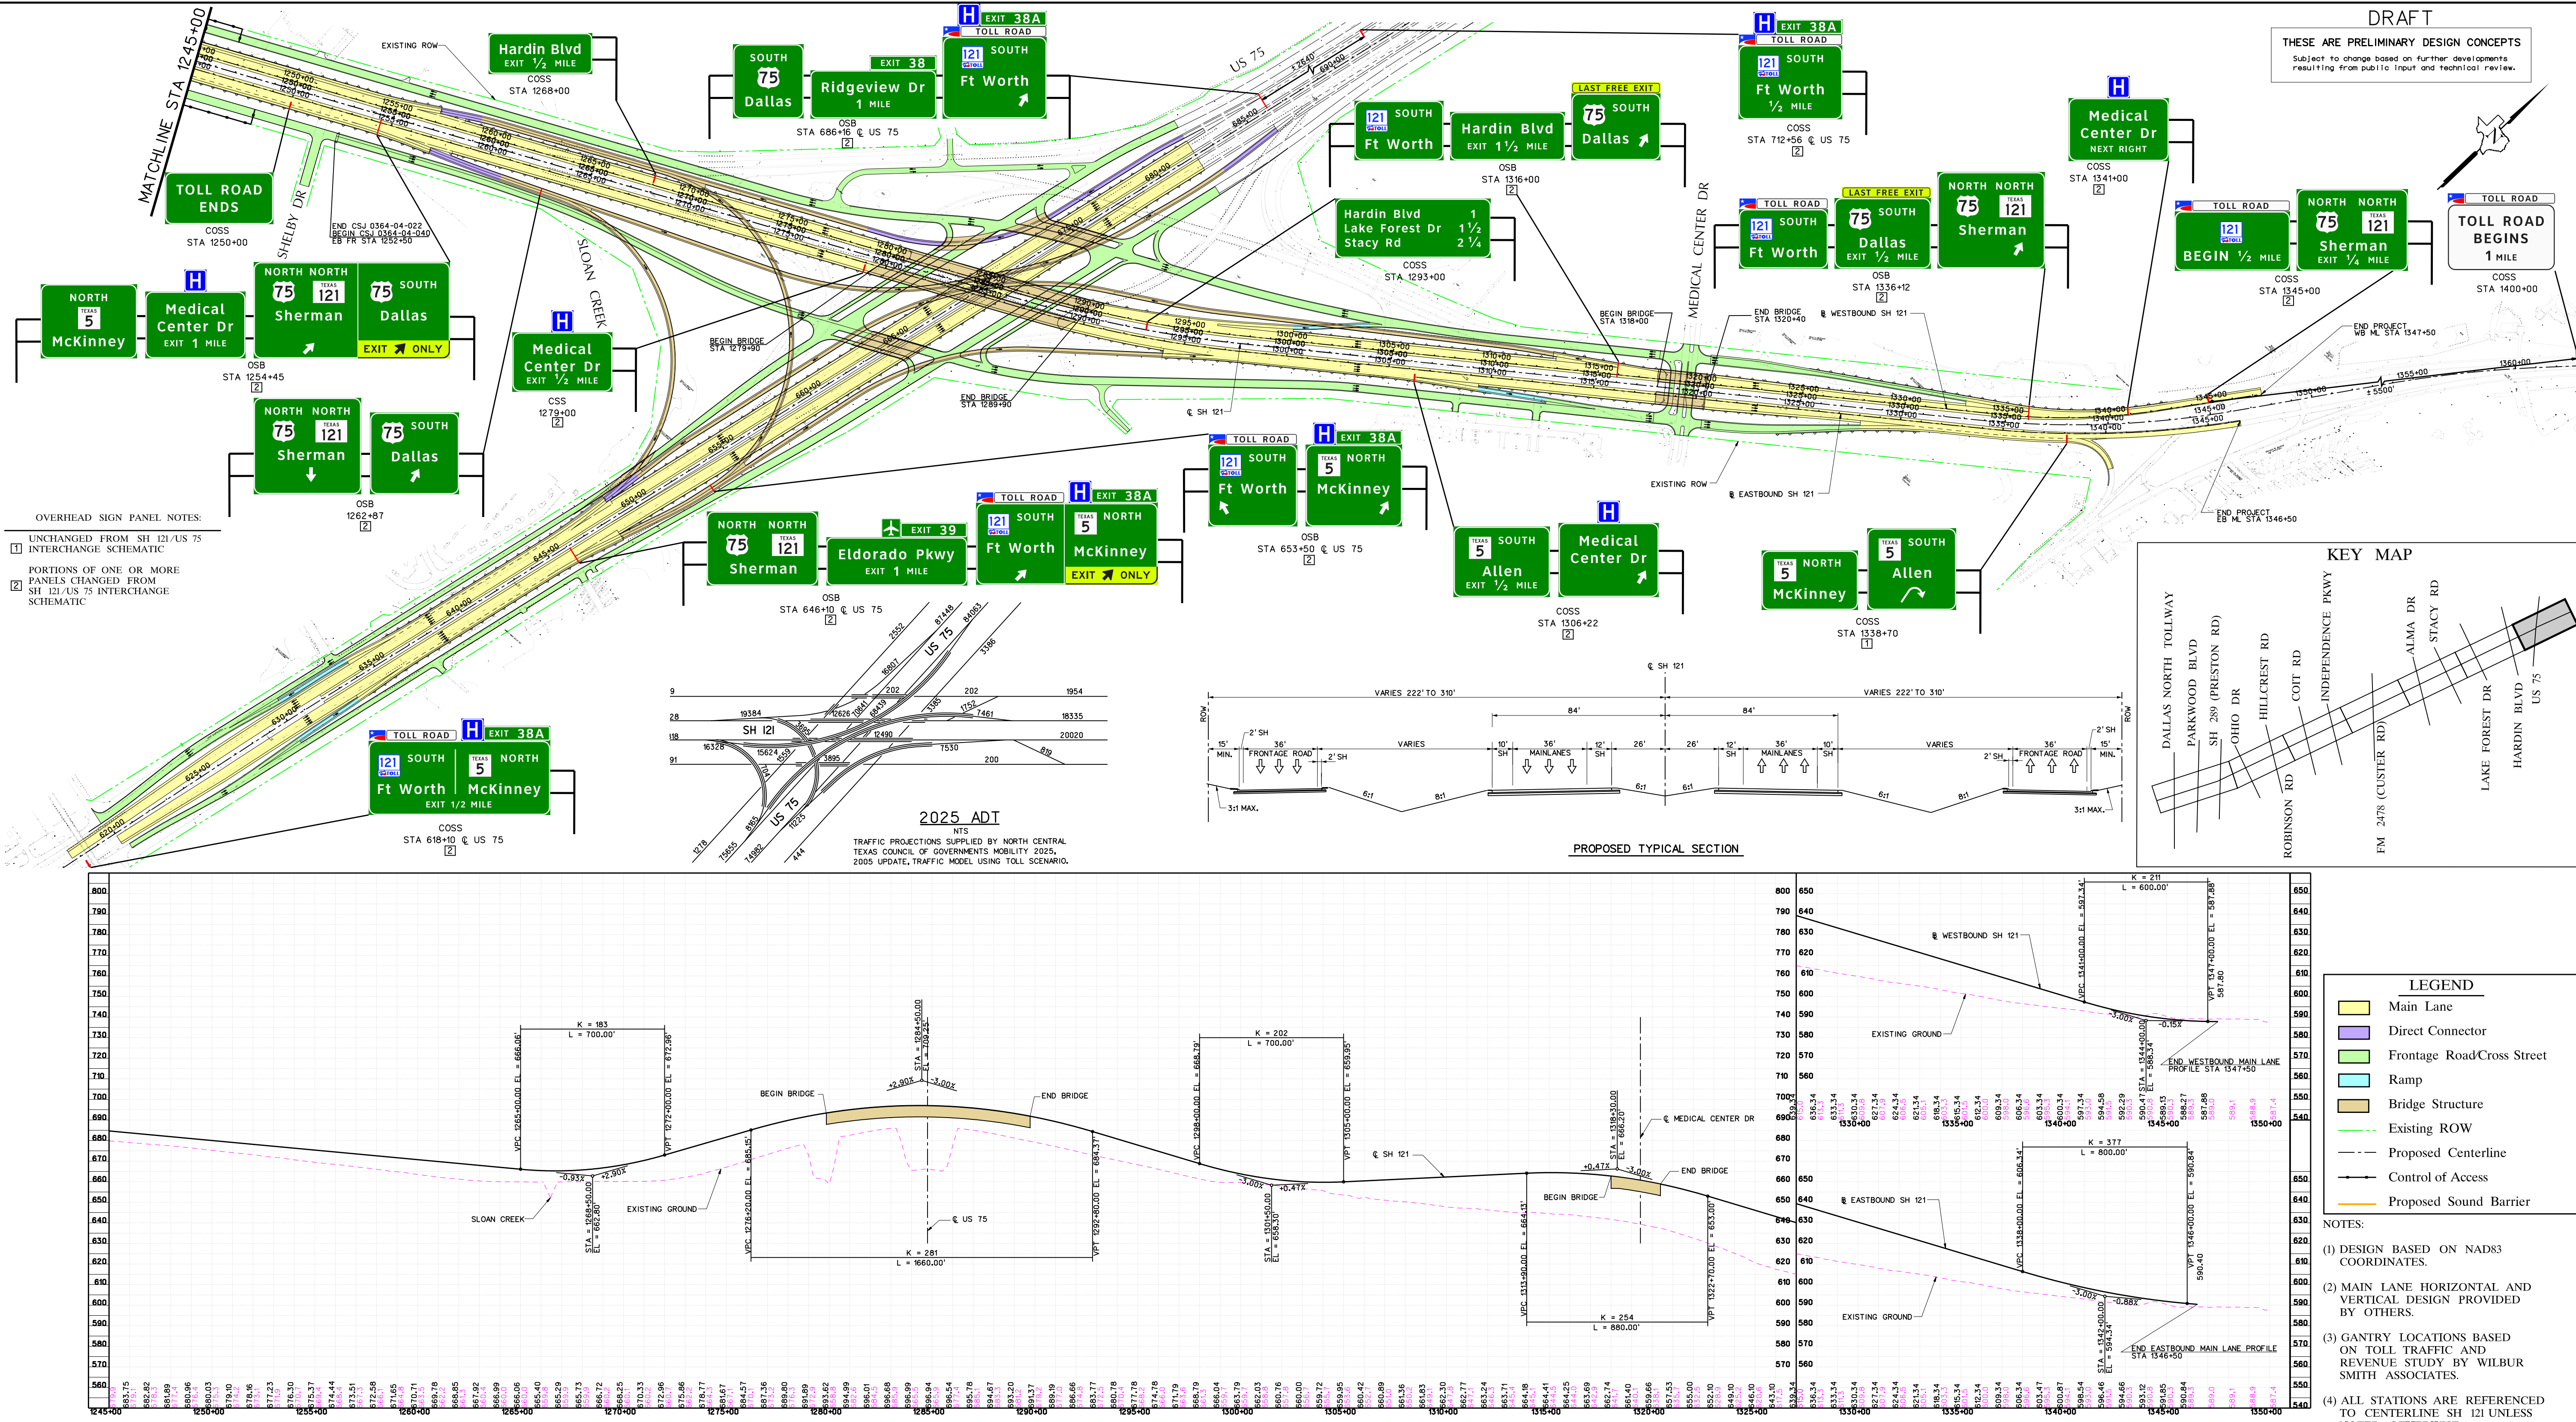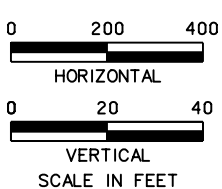

TEXAS DEPARTMENT OF TRANSPORTATION
DALLAS DISTRICT
WILLIAM HALE, P.E. - DISTRICT ENGINEER
CONCEPTUAL TOLL PLAN
SH 121
COLLIN COUNTY

SH 121: FROM DALLAS NORTH TOLLWAY TO US 75



CSJs:
0364-04-022 0364-04-024 0364-04-037
0364-04-040 0364-04-043 0364-04-046

PROJECT LENGTH= 12.5 MILES

DESIGN SPEED

MAIN LANES - 70 MPH - BASED ON URBAN INTERSTATE FREEWAY
RAMP - 50 MPH - BASED ON MID RANGE
DIRECT CONNECTORS - 50 MPH - BASED ON MID RANGE
FRONTAGE ROADS - 45 MPH
CROSS STREETS - 45 MPH (30 MPH WHERE NOTED)

HIGHWAY CLASSIFICATION
URBAN FREEWAY

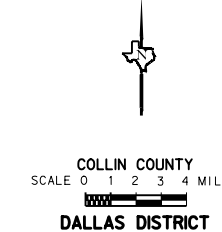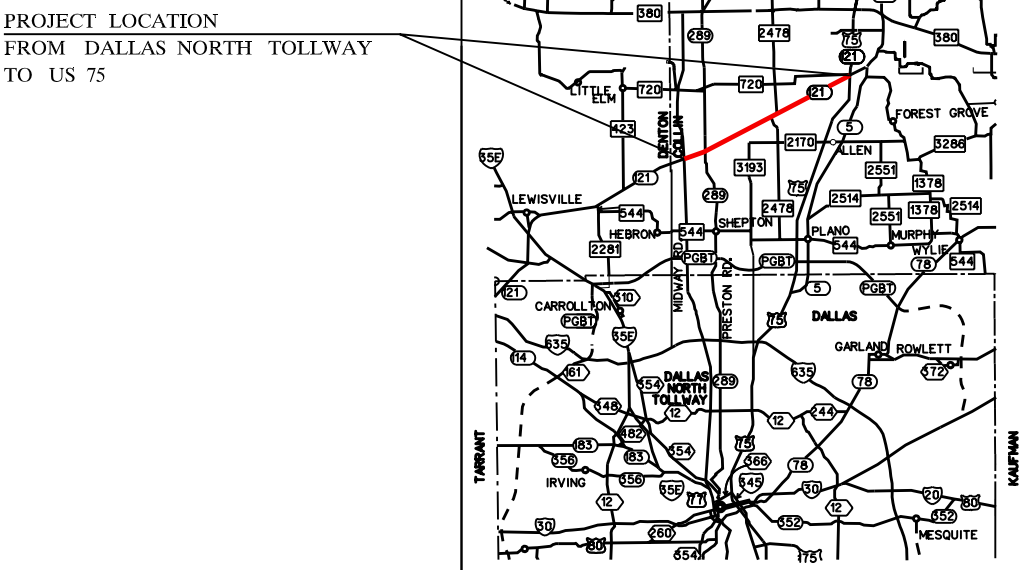

REVIEWED BY HNTB:
CHRISTOPHER M. BERGERON, P.E.

SERIAL NO. 72895
DATE: MAY 2007

DATE APPROVED

DATE SUBMITTED

TABLE OF CONTENTS:
ROLL
PLAN/PROFILE
TRAFFIC VOLUMES
LARGE SIGNS


NOT INTENDED FOR
CONSTRUCTION, BIDDING
OR PERMIT PURPOSES.

DATE REVISED

MAY 2007

ROLL 7 OF 7

© 2007 by Texas Department of Transportation.
All rights reserved.

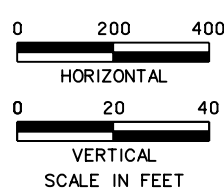

HNTB Corporation
The HNTB Companies
Engineers Architects Planners