

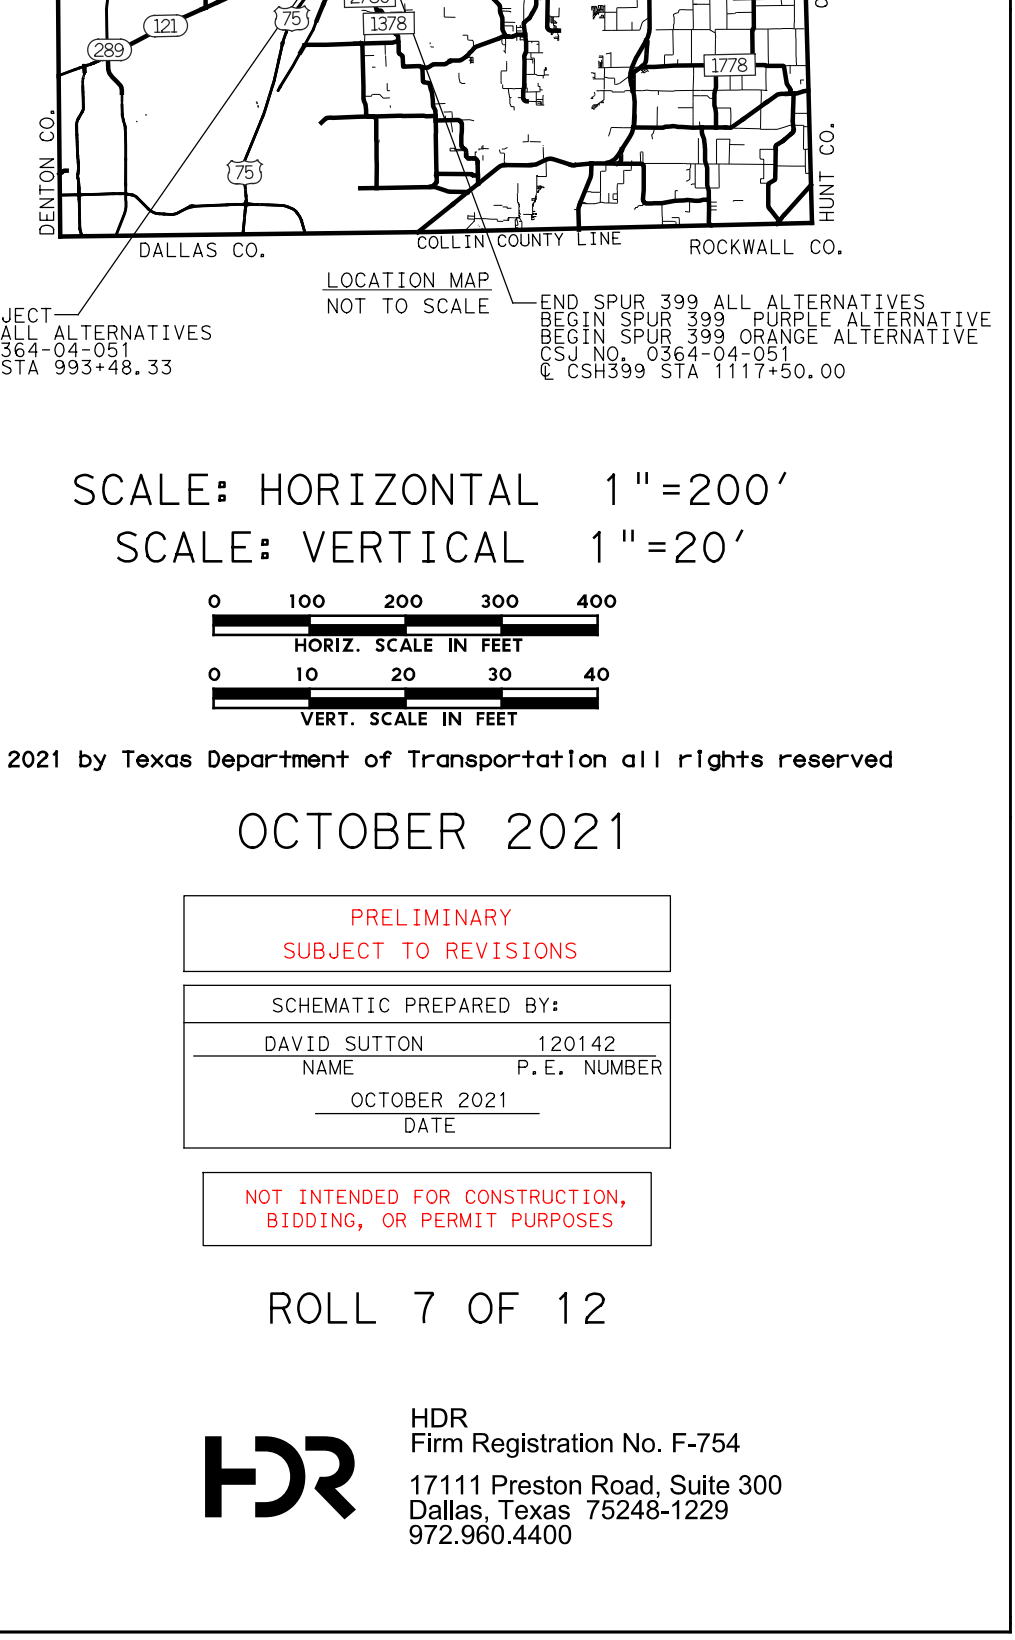


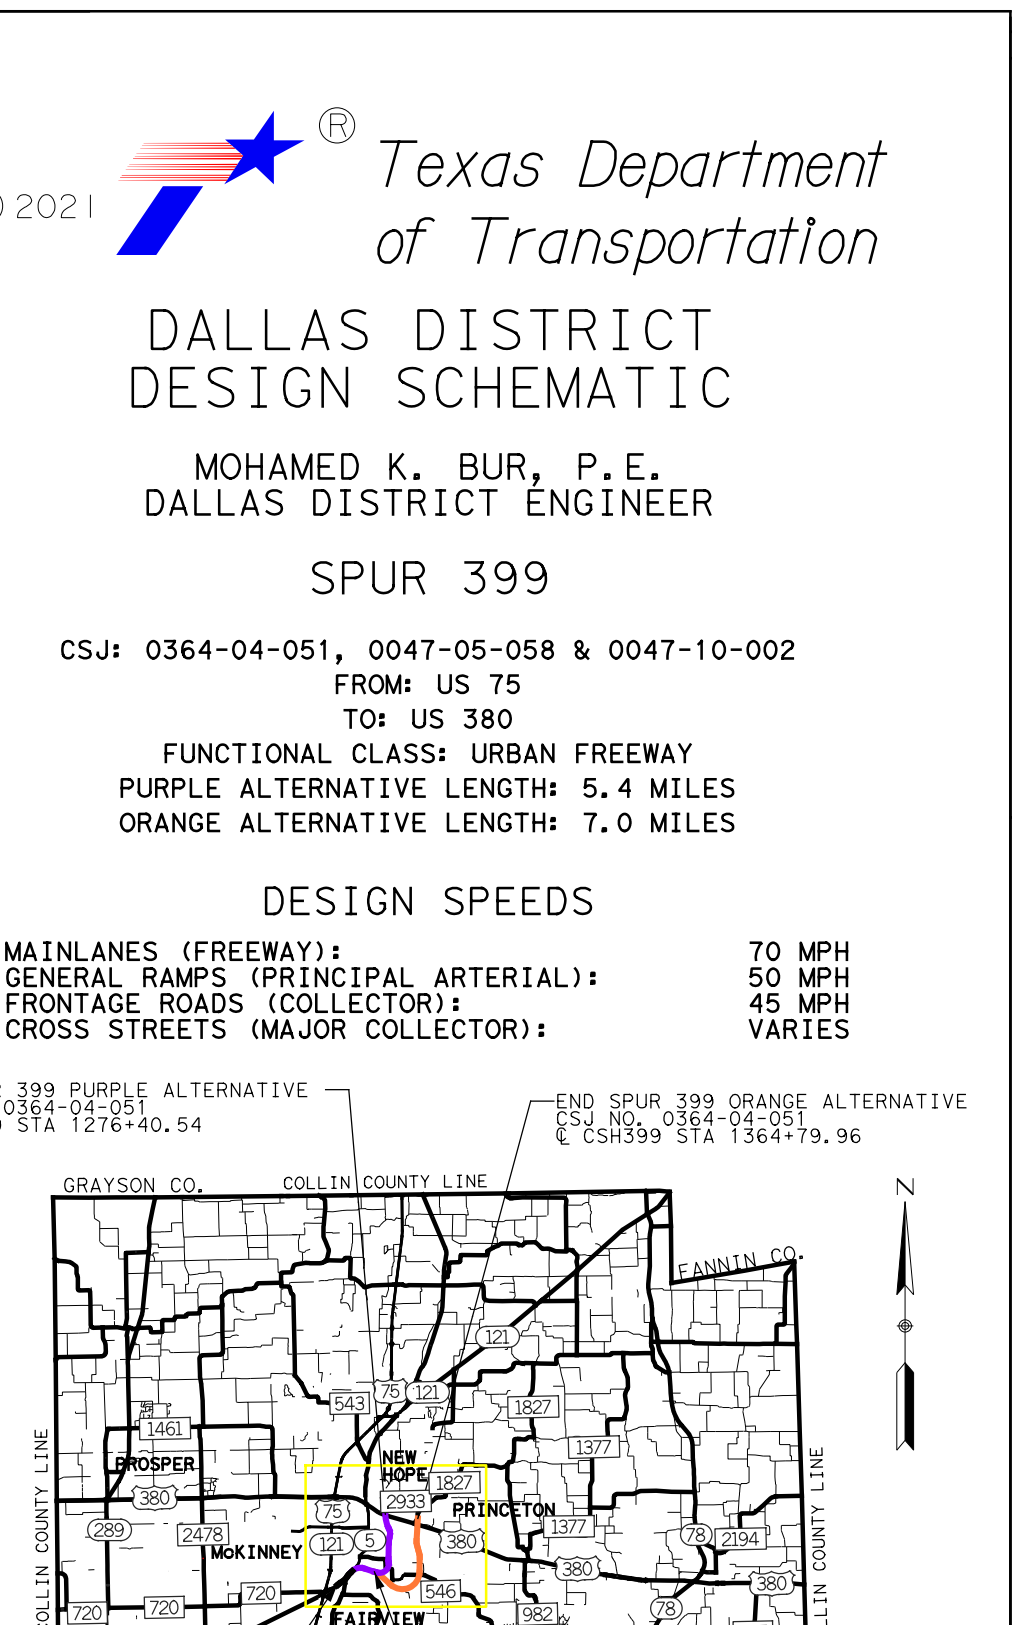

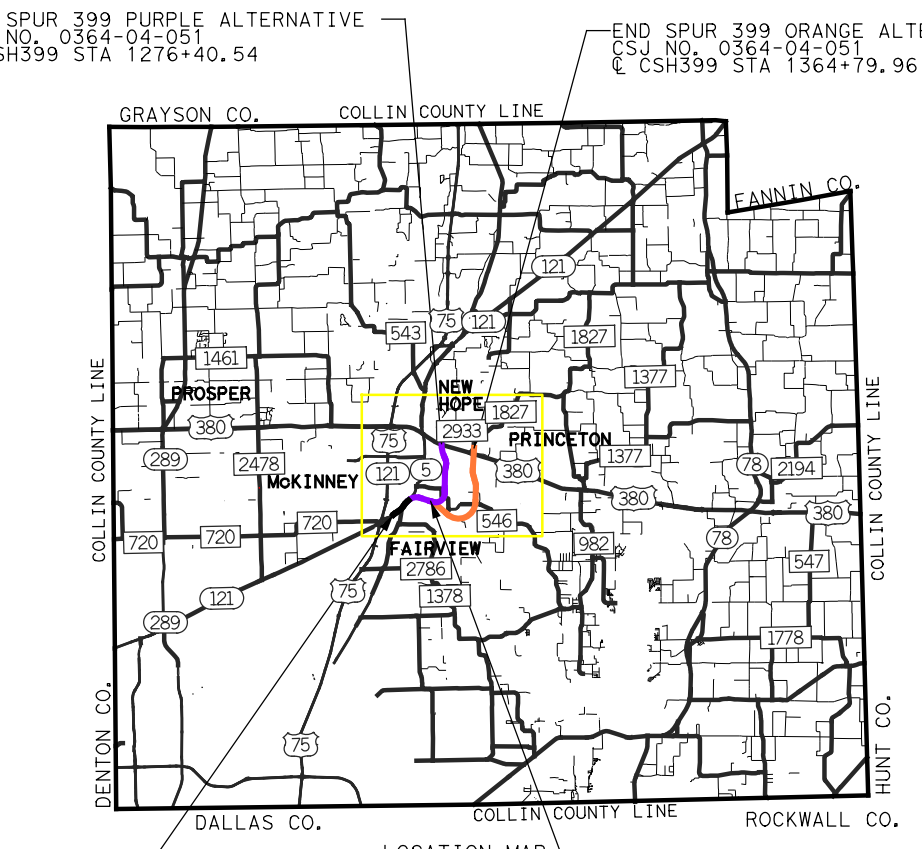

LOCATION MAP
NOT TO SCALE
END SPUR 399 ALL ALTERNATIVES
C 0364-04-051, 0047-05-058 & 0047-10-002
STA 1117+00.00









SCALE: HORIZONTAL 1"=200'
SCALE: VERTICAL 1"=20'

© 2021 by Texas Department of Transportation all rights reserved

OCTOBER 2021

PRELIMINARY
SUBJECT TO REVISIONS
SCHEMATIC PREPARED BY:
DAVID SUTTON 120142
NAME P.E. NUMBER
OCTOBER 2021 DATE
NOT INTENDED FOR CONSTRUCTION,
BIDDING, OR PERMIT PURPOSES

ROLL 8 OF 12

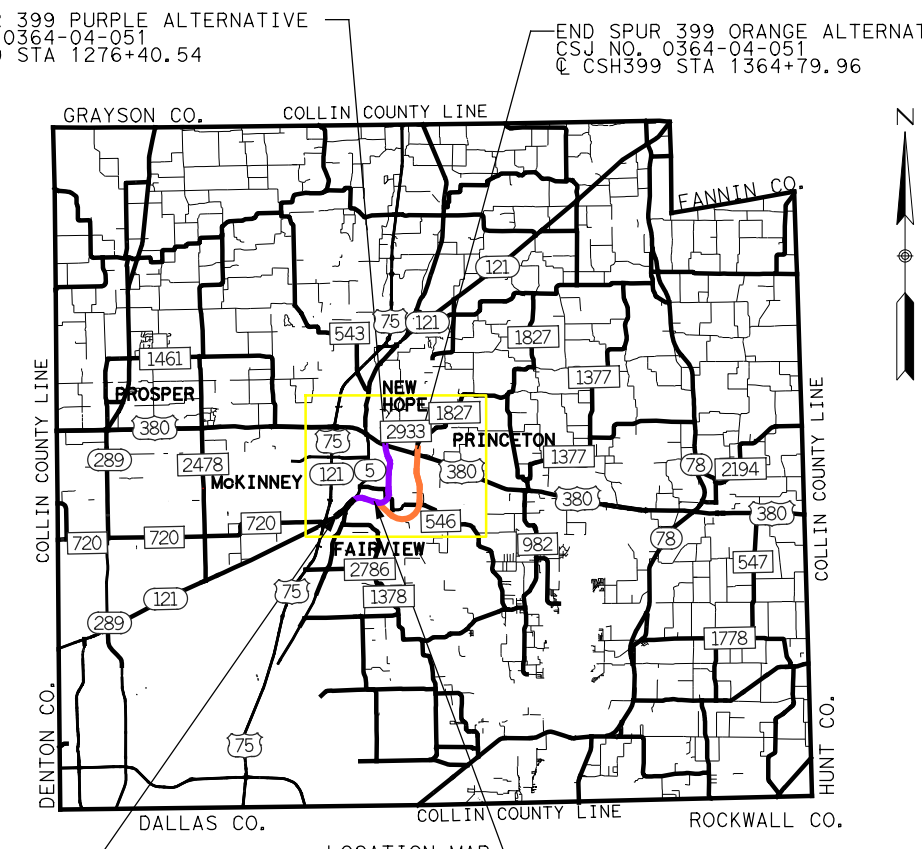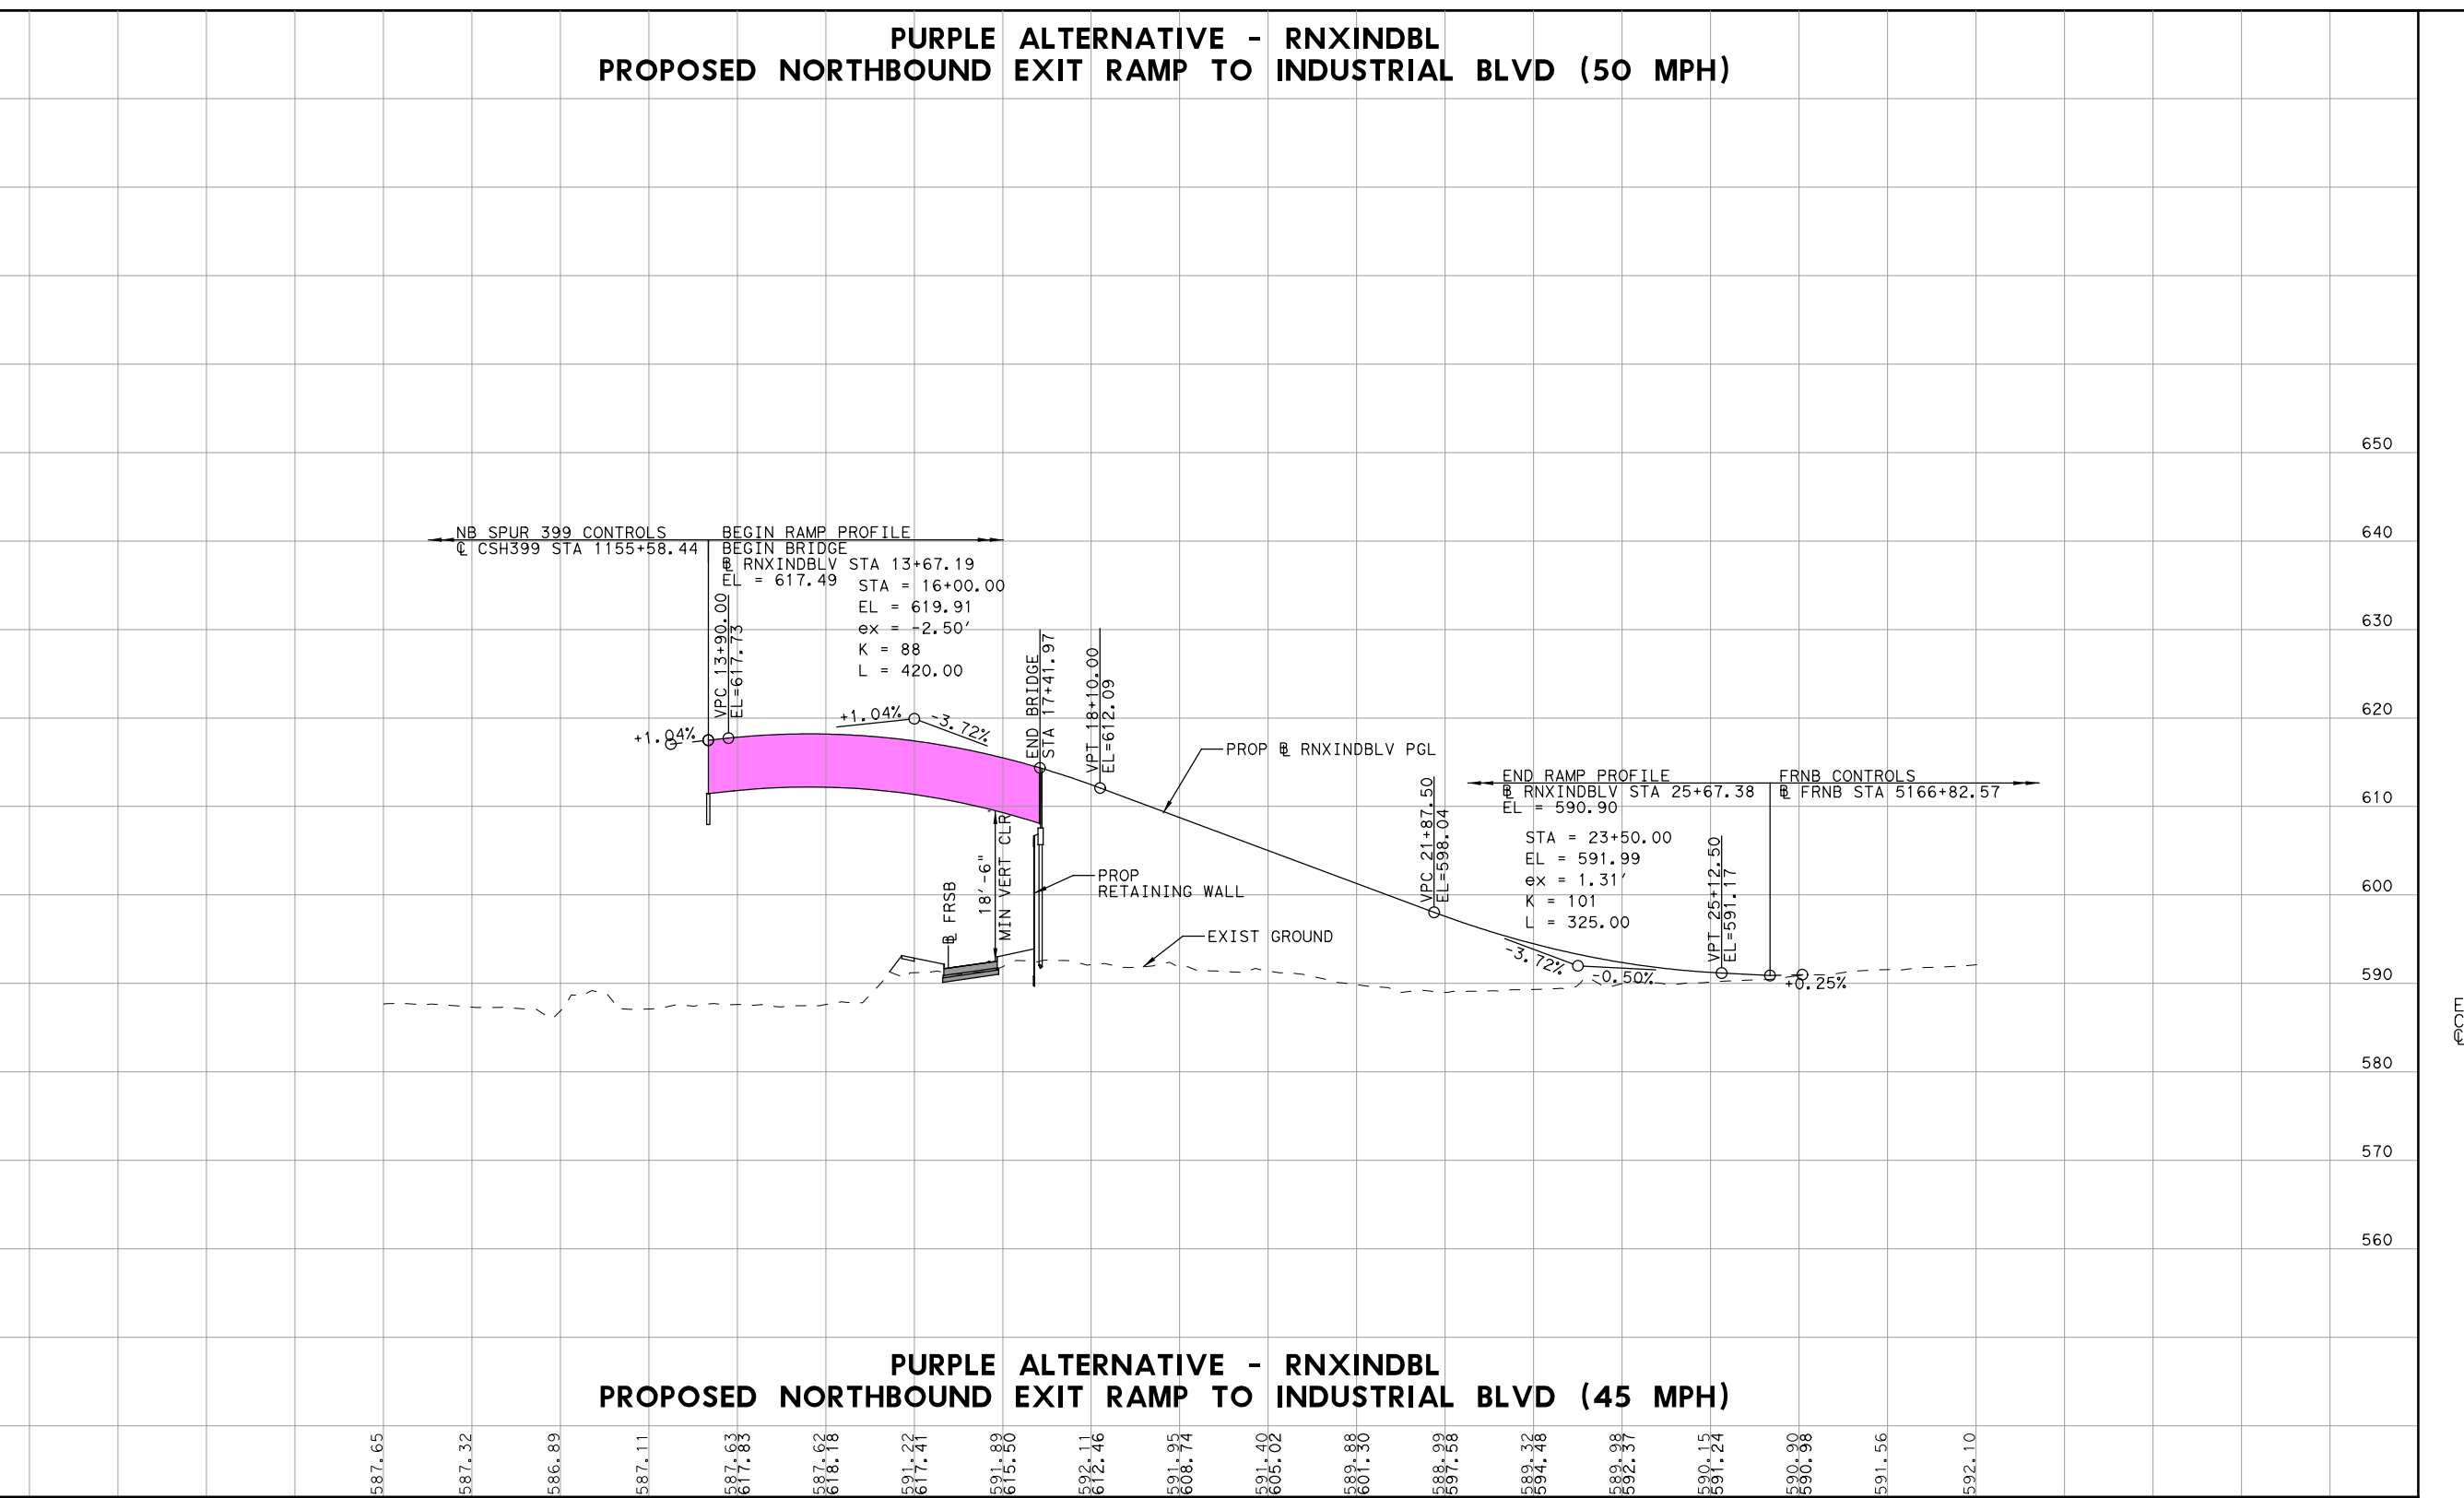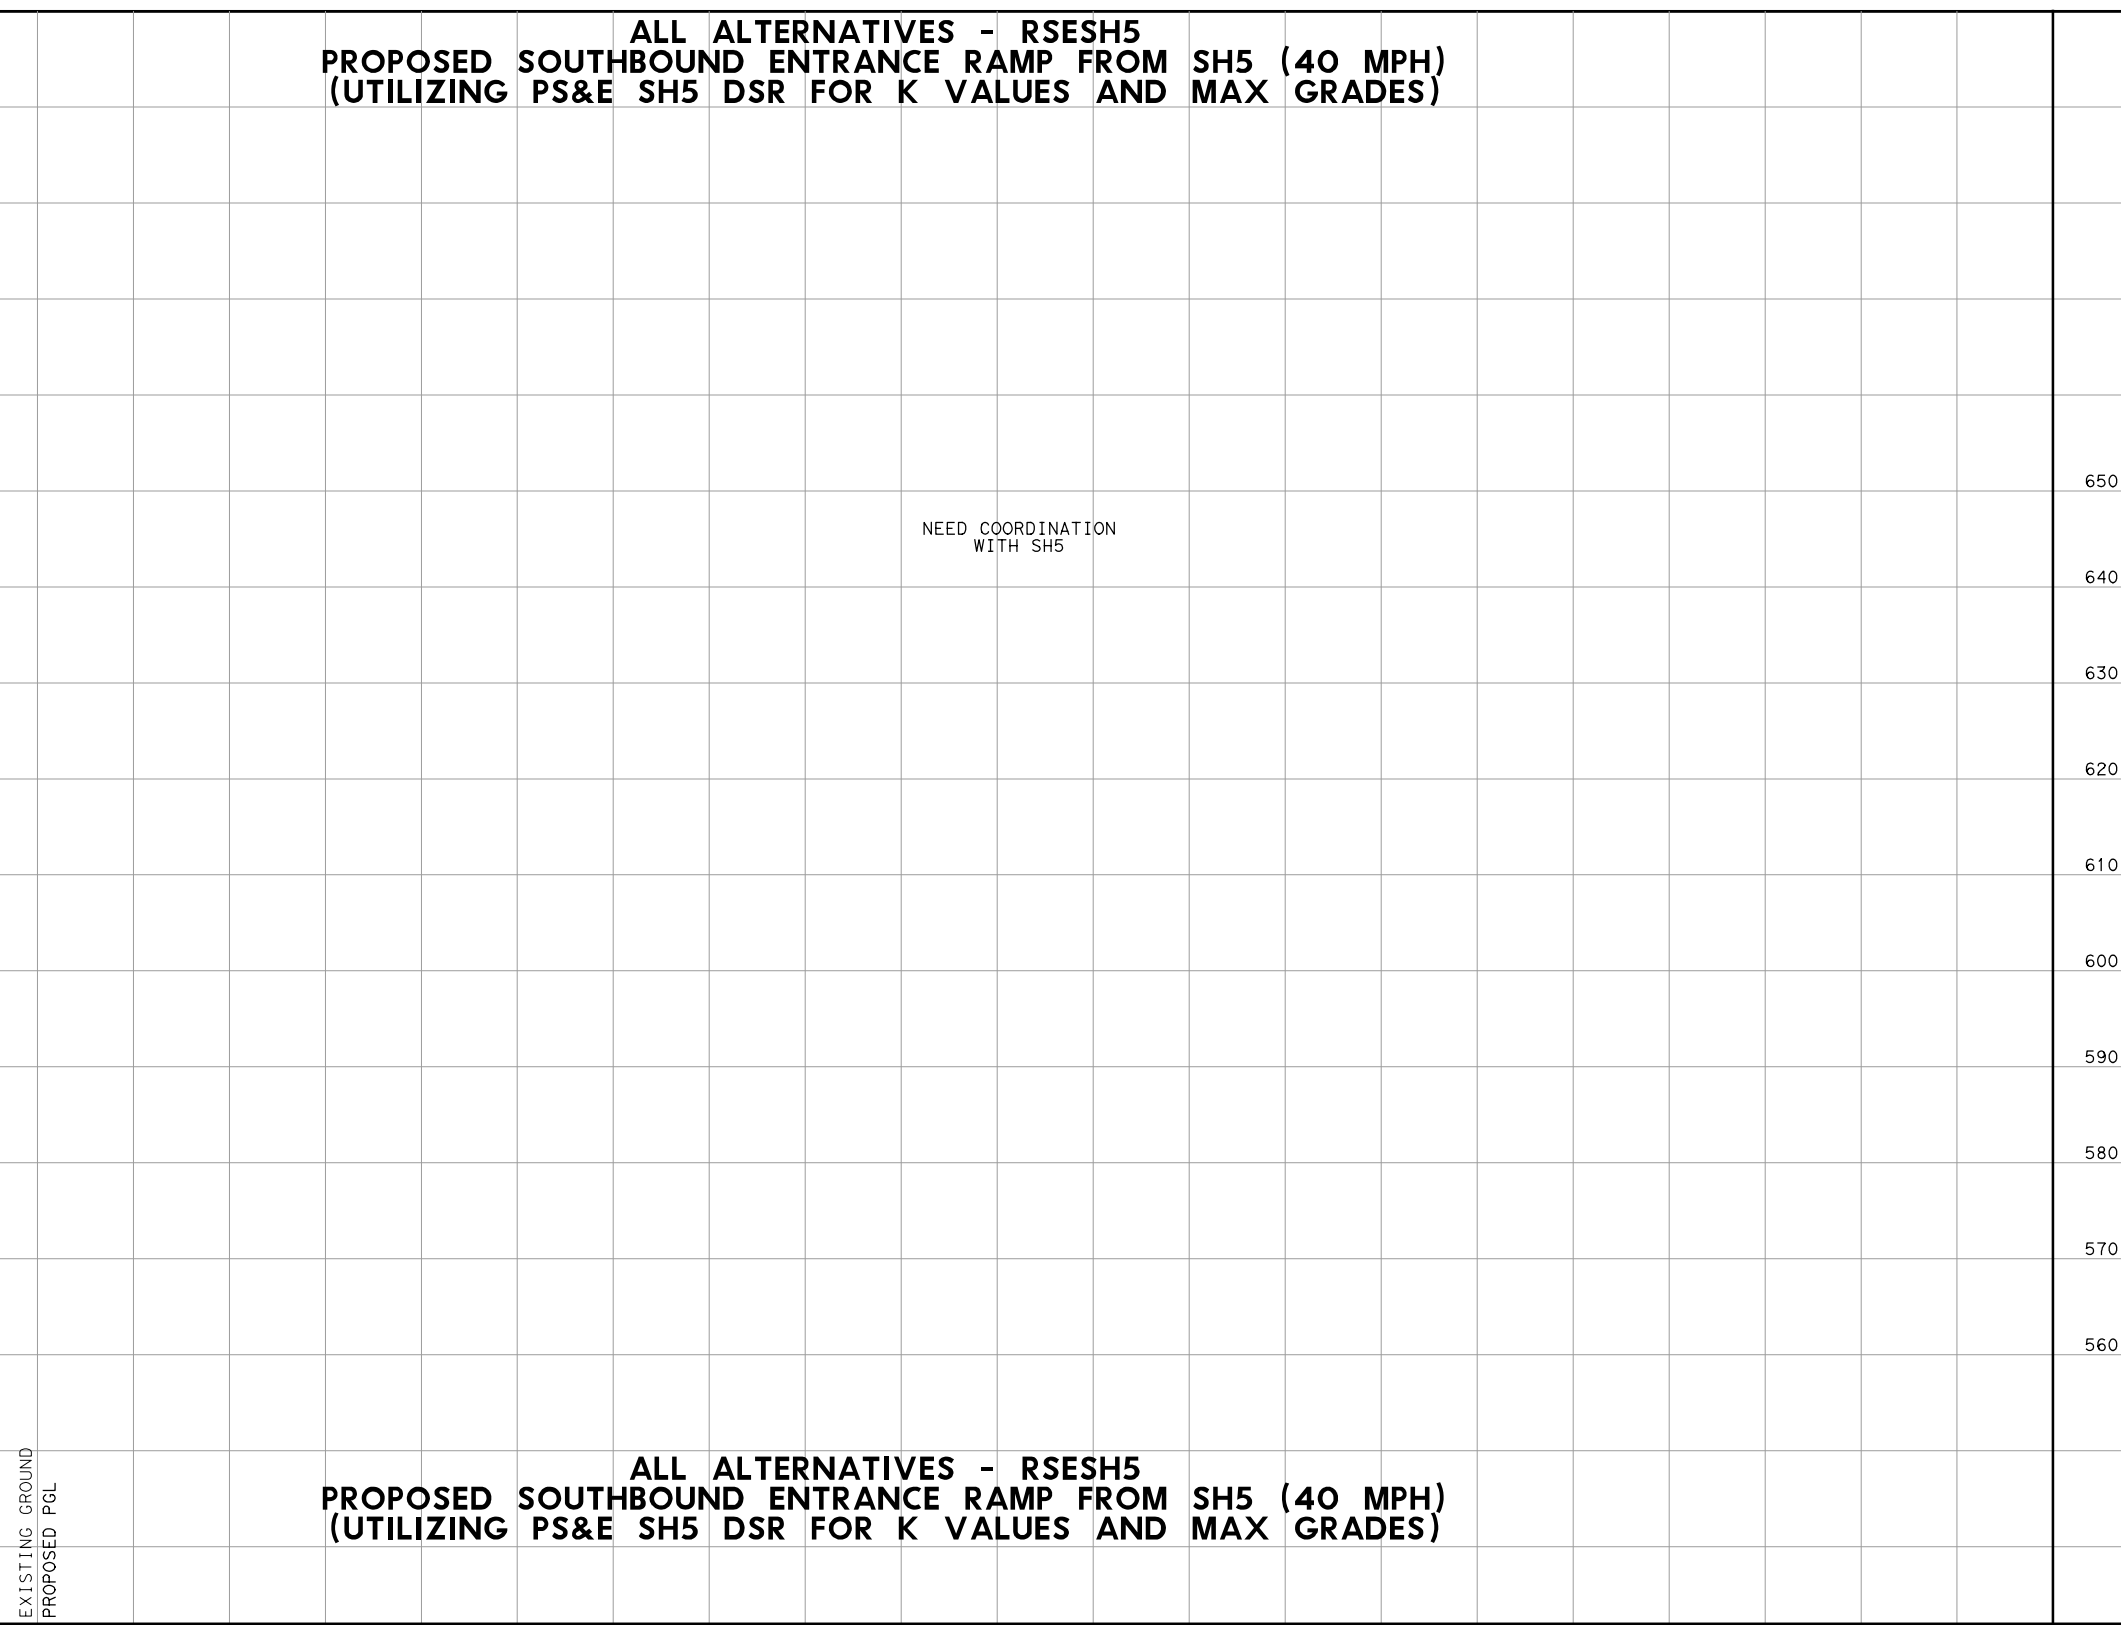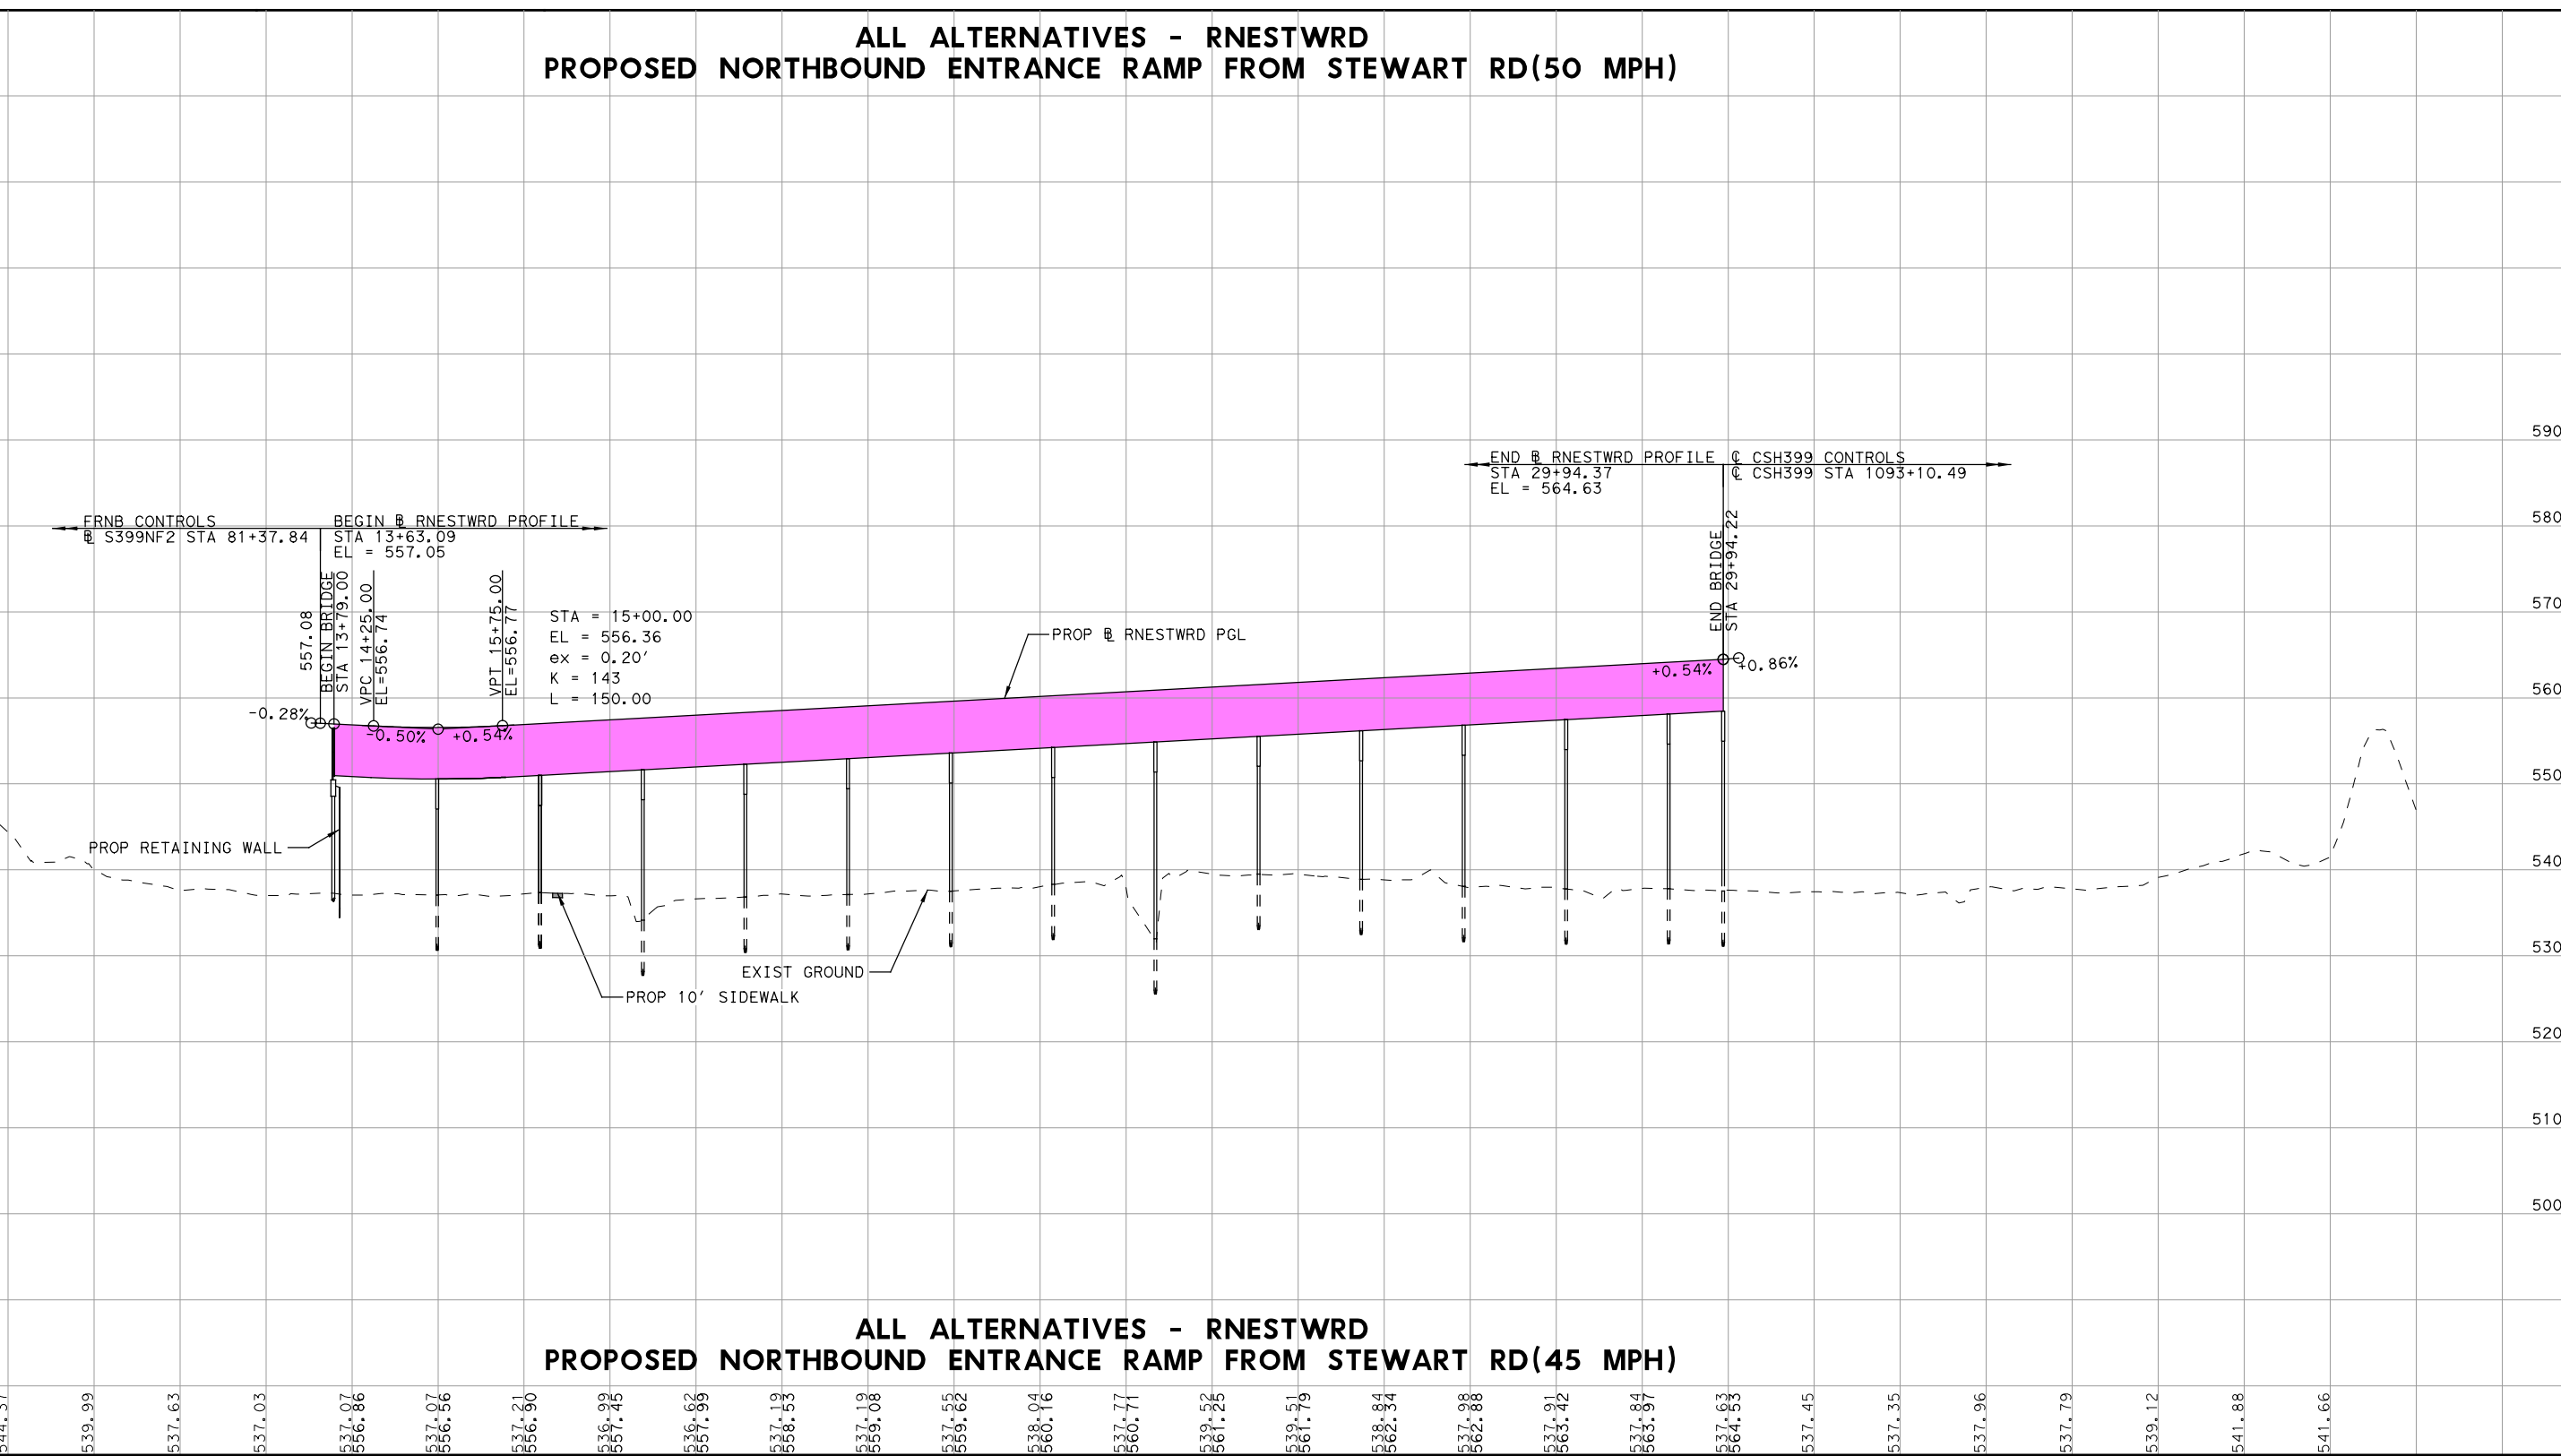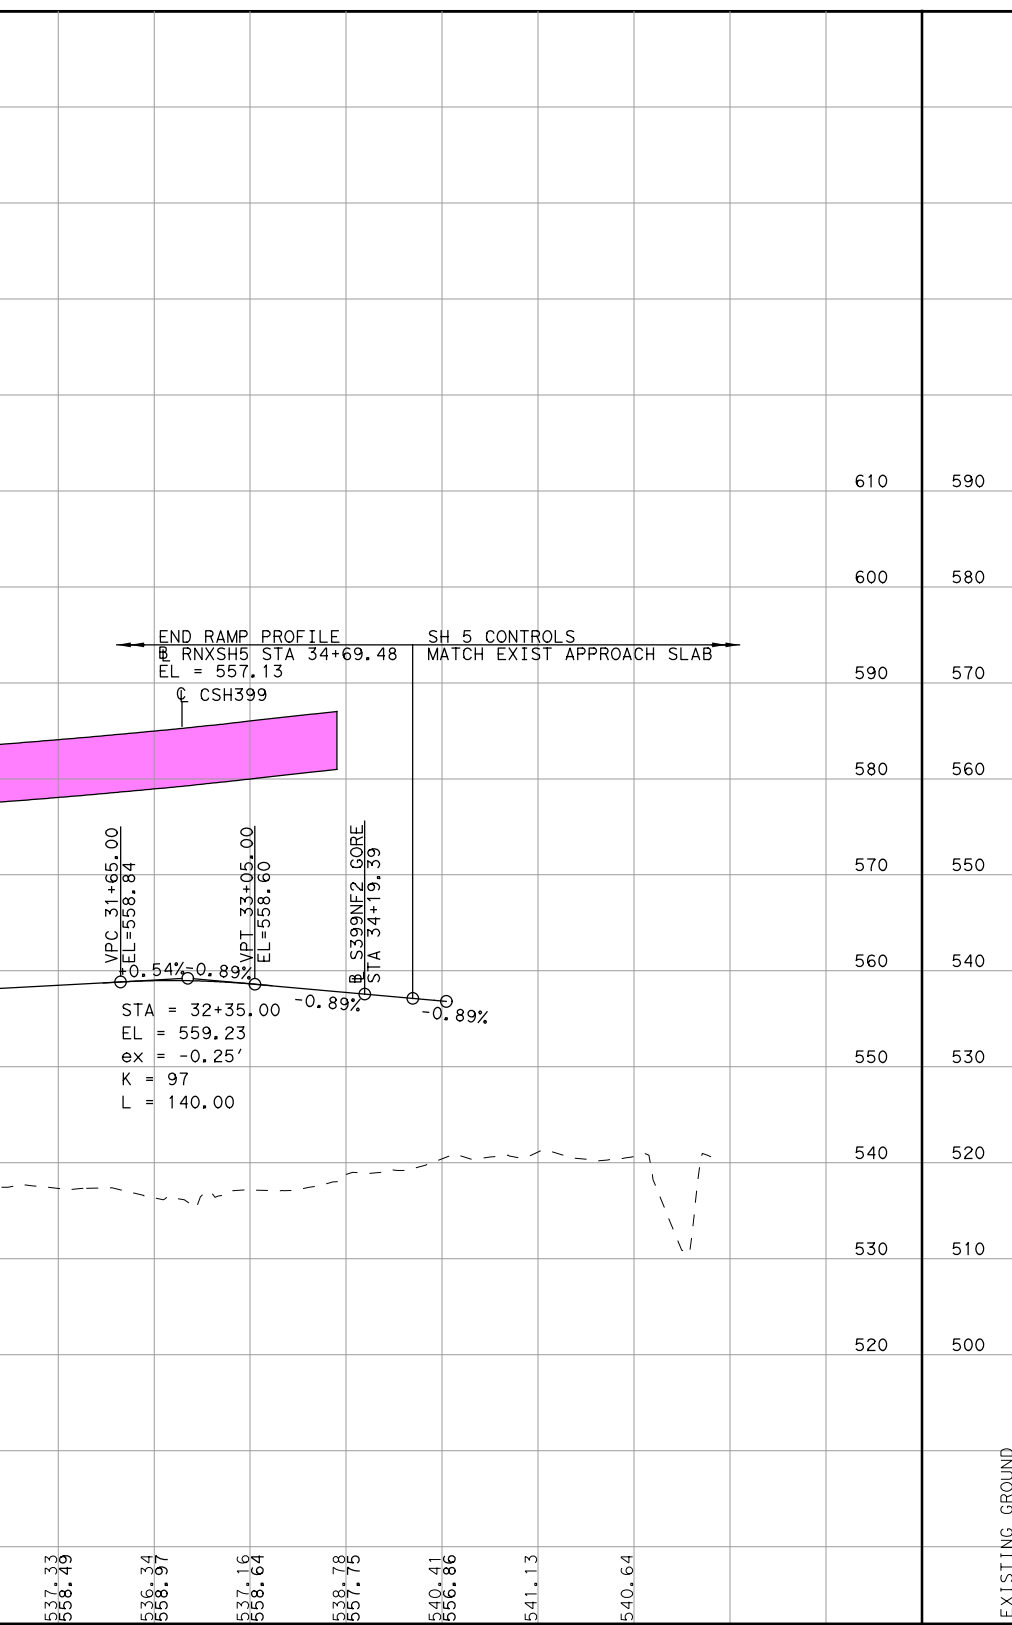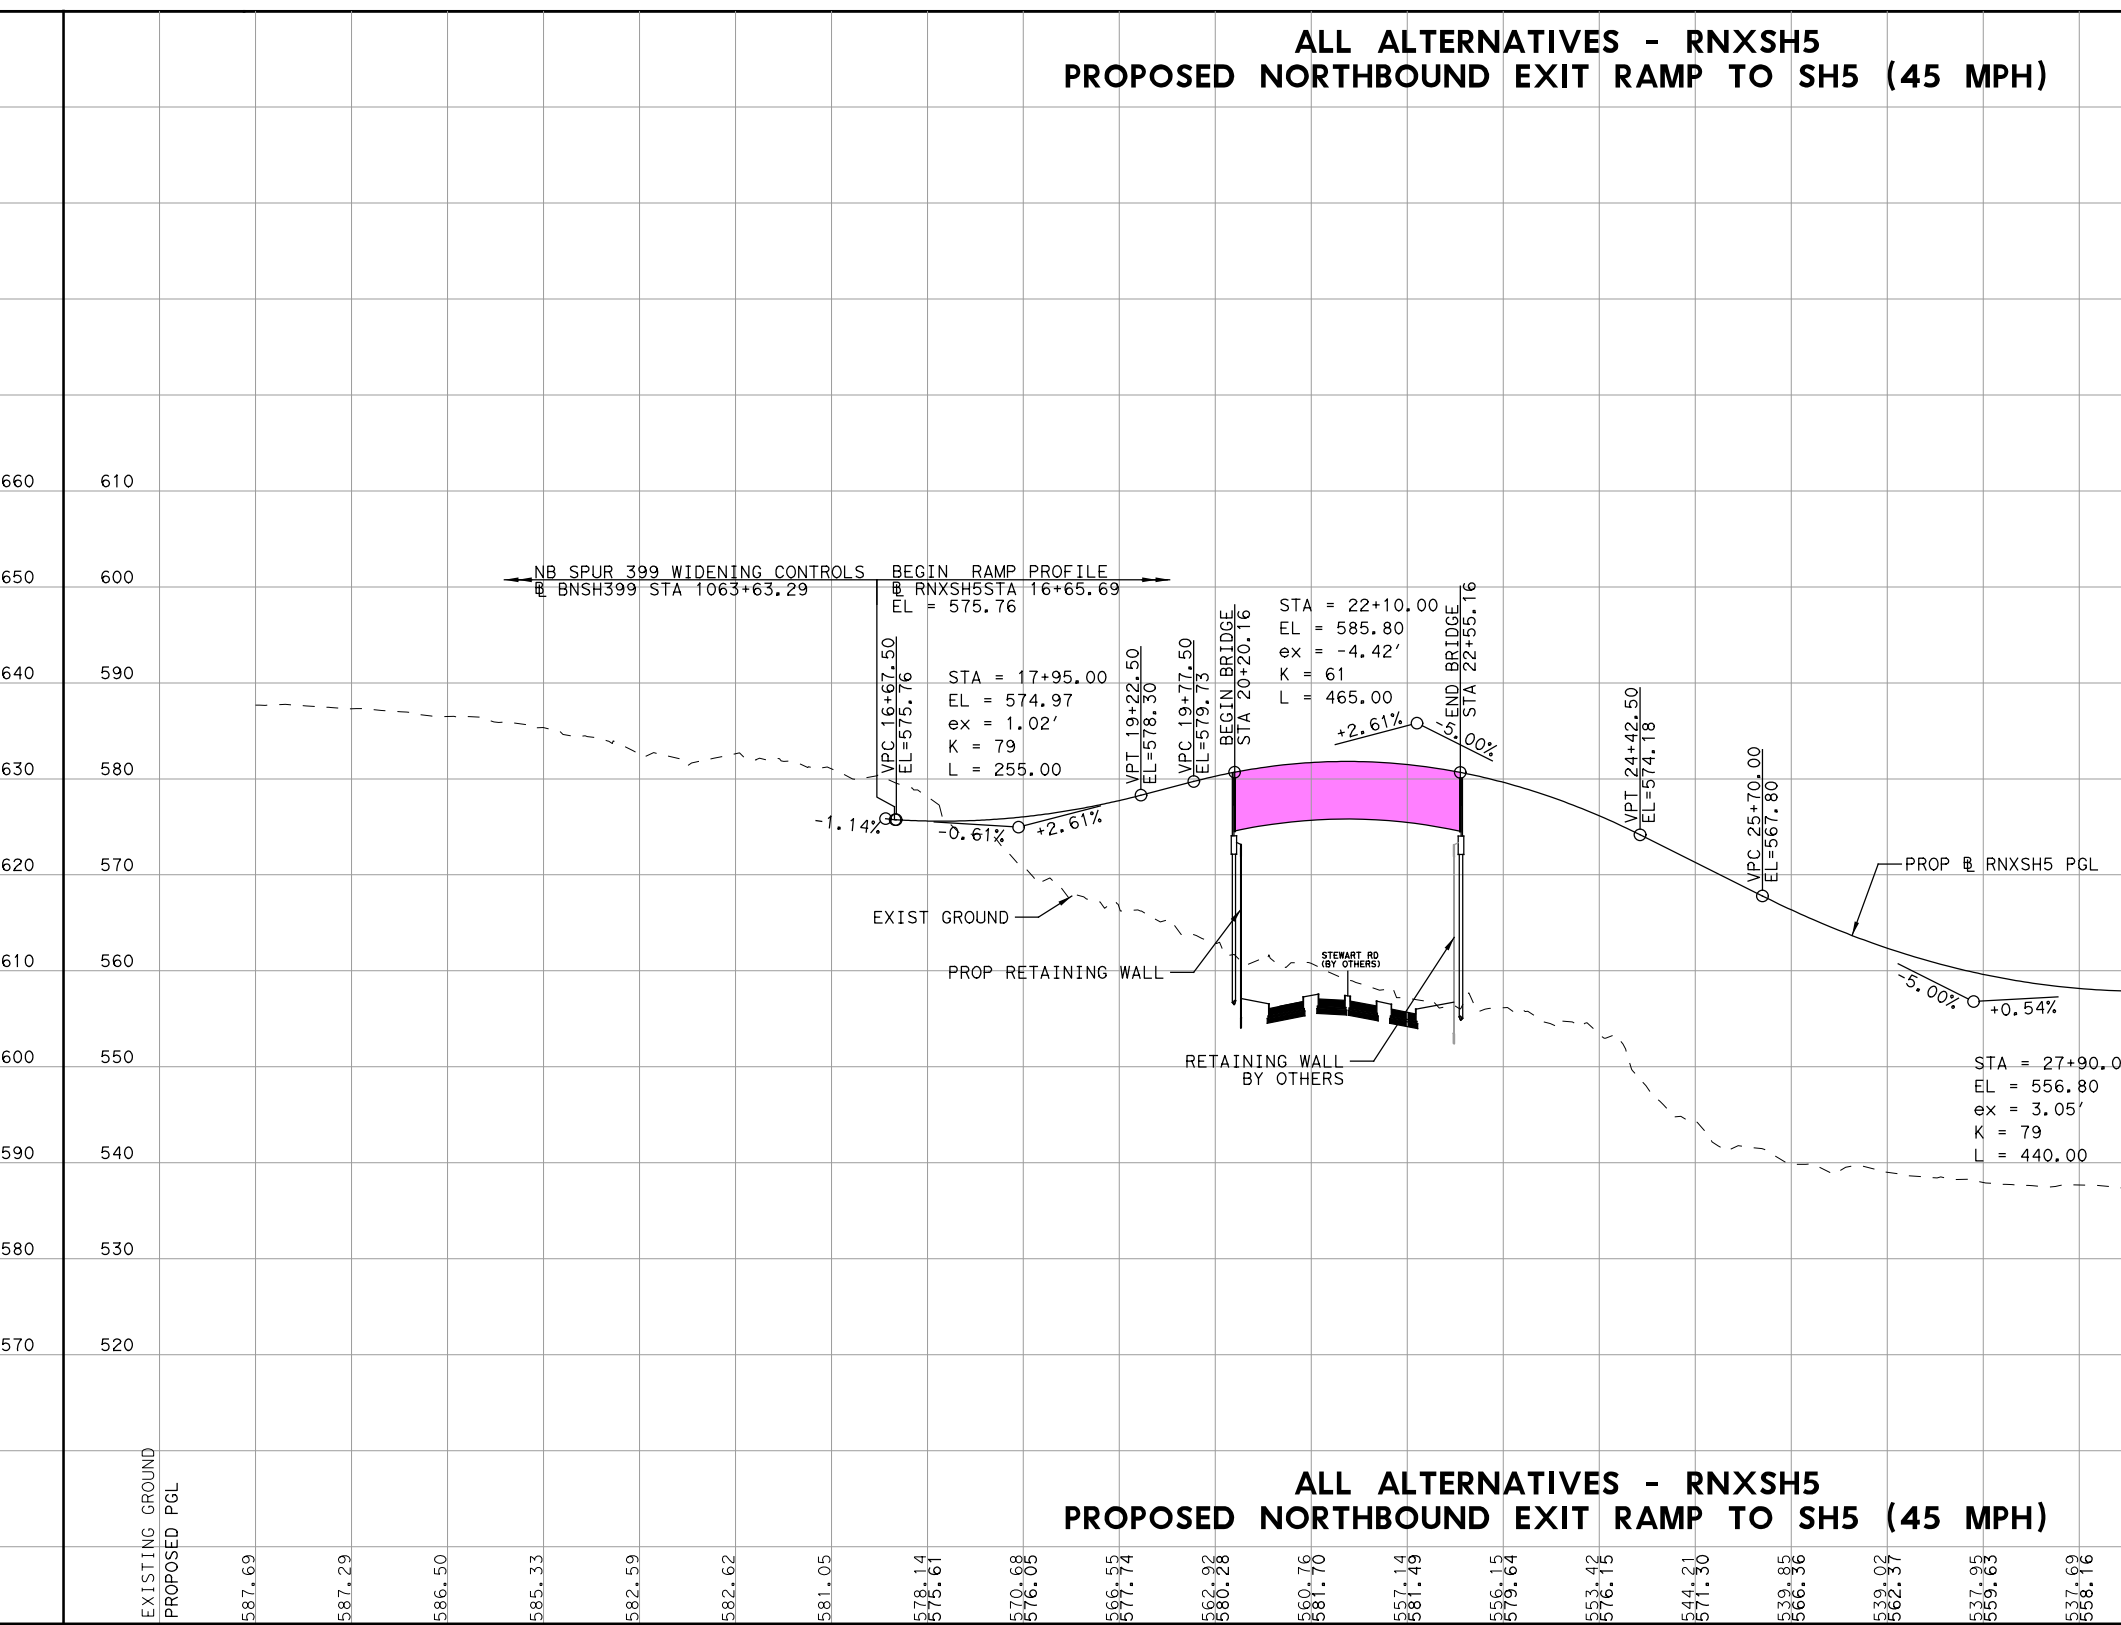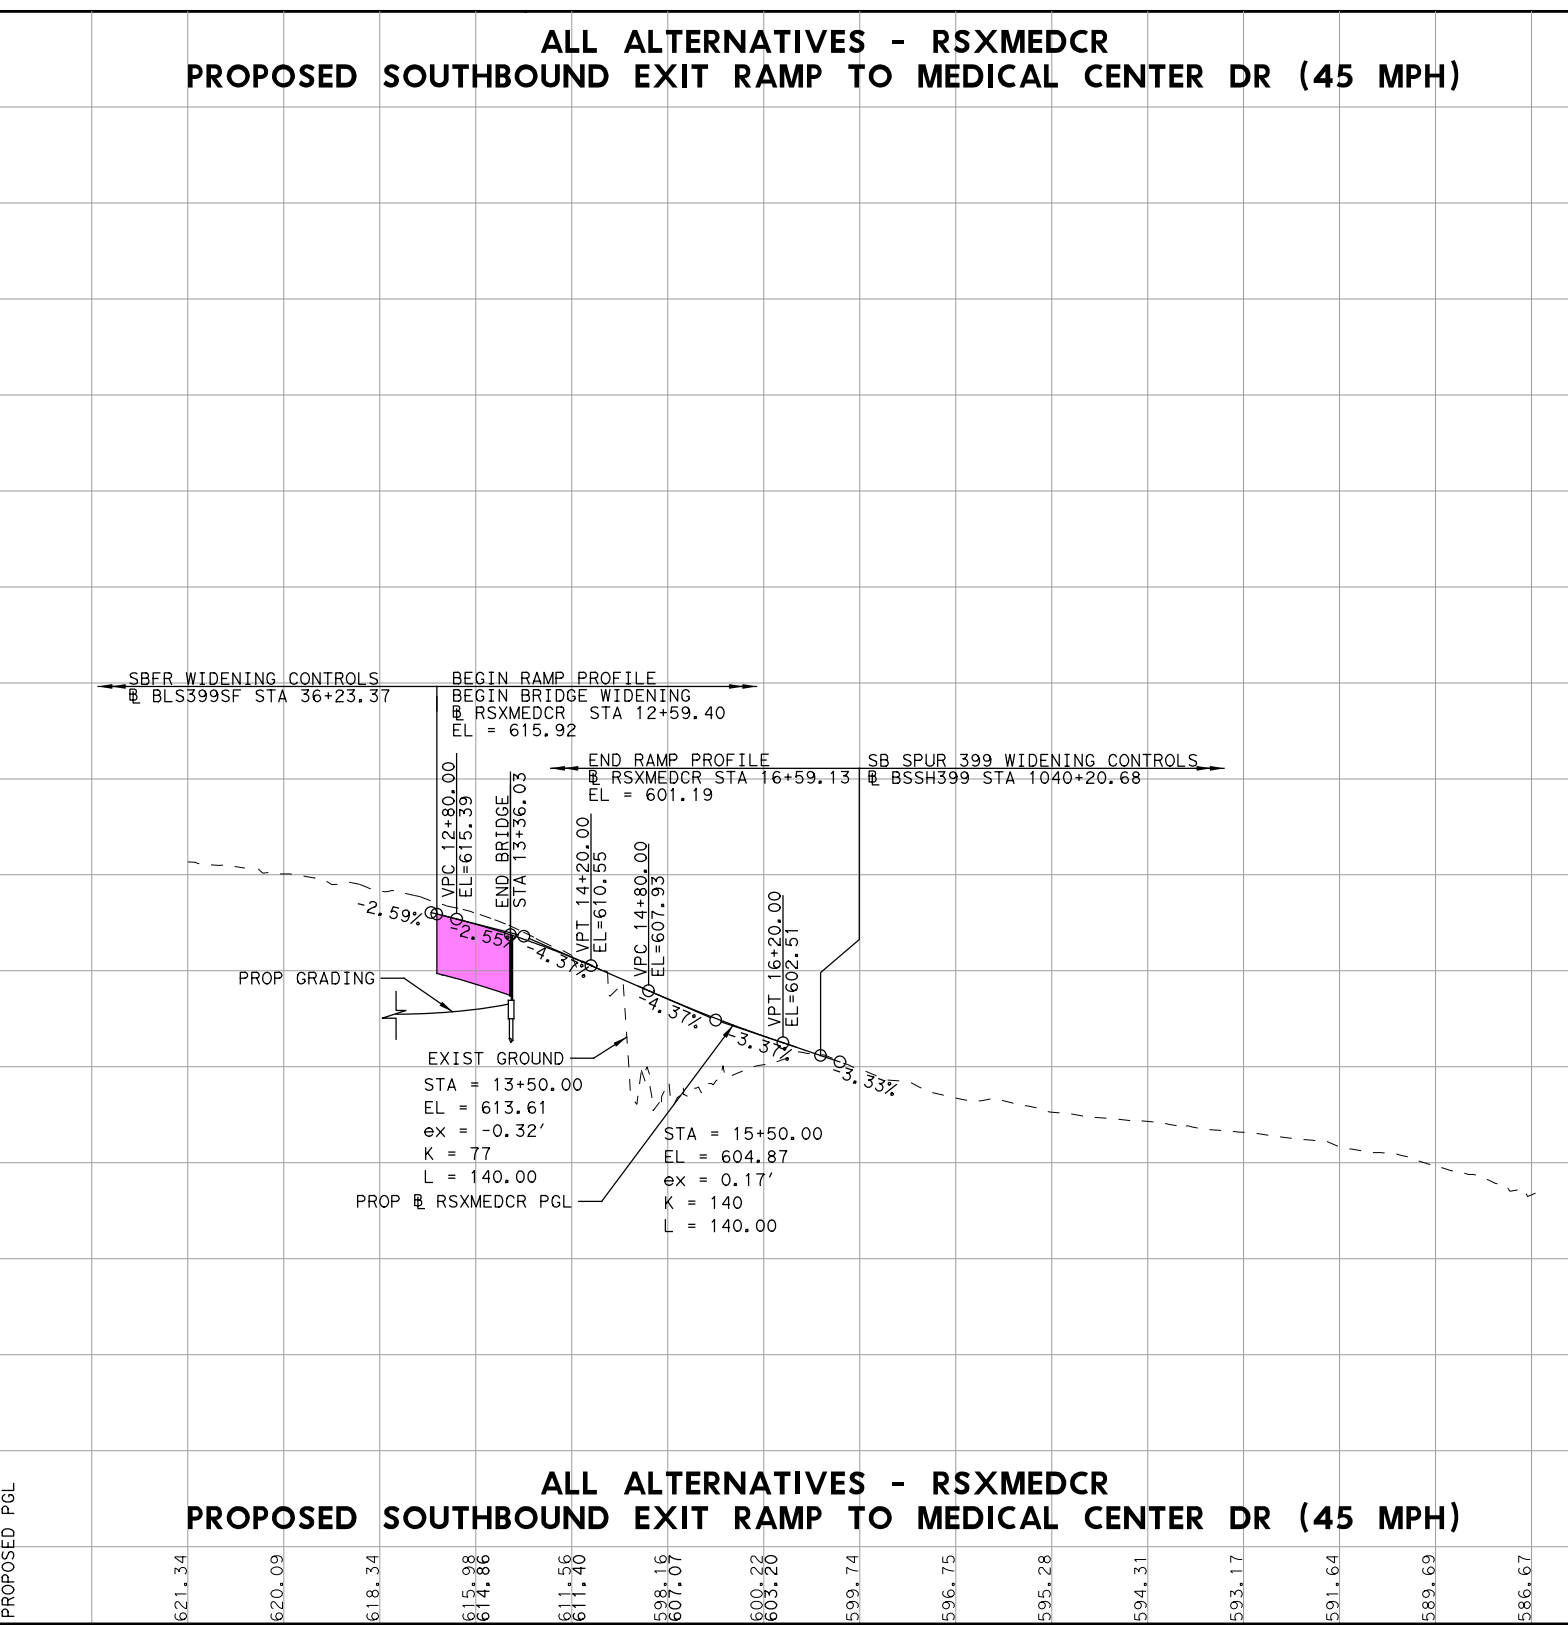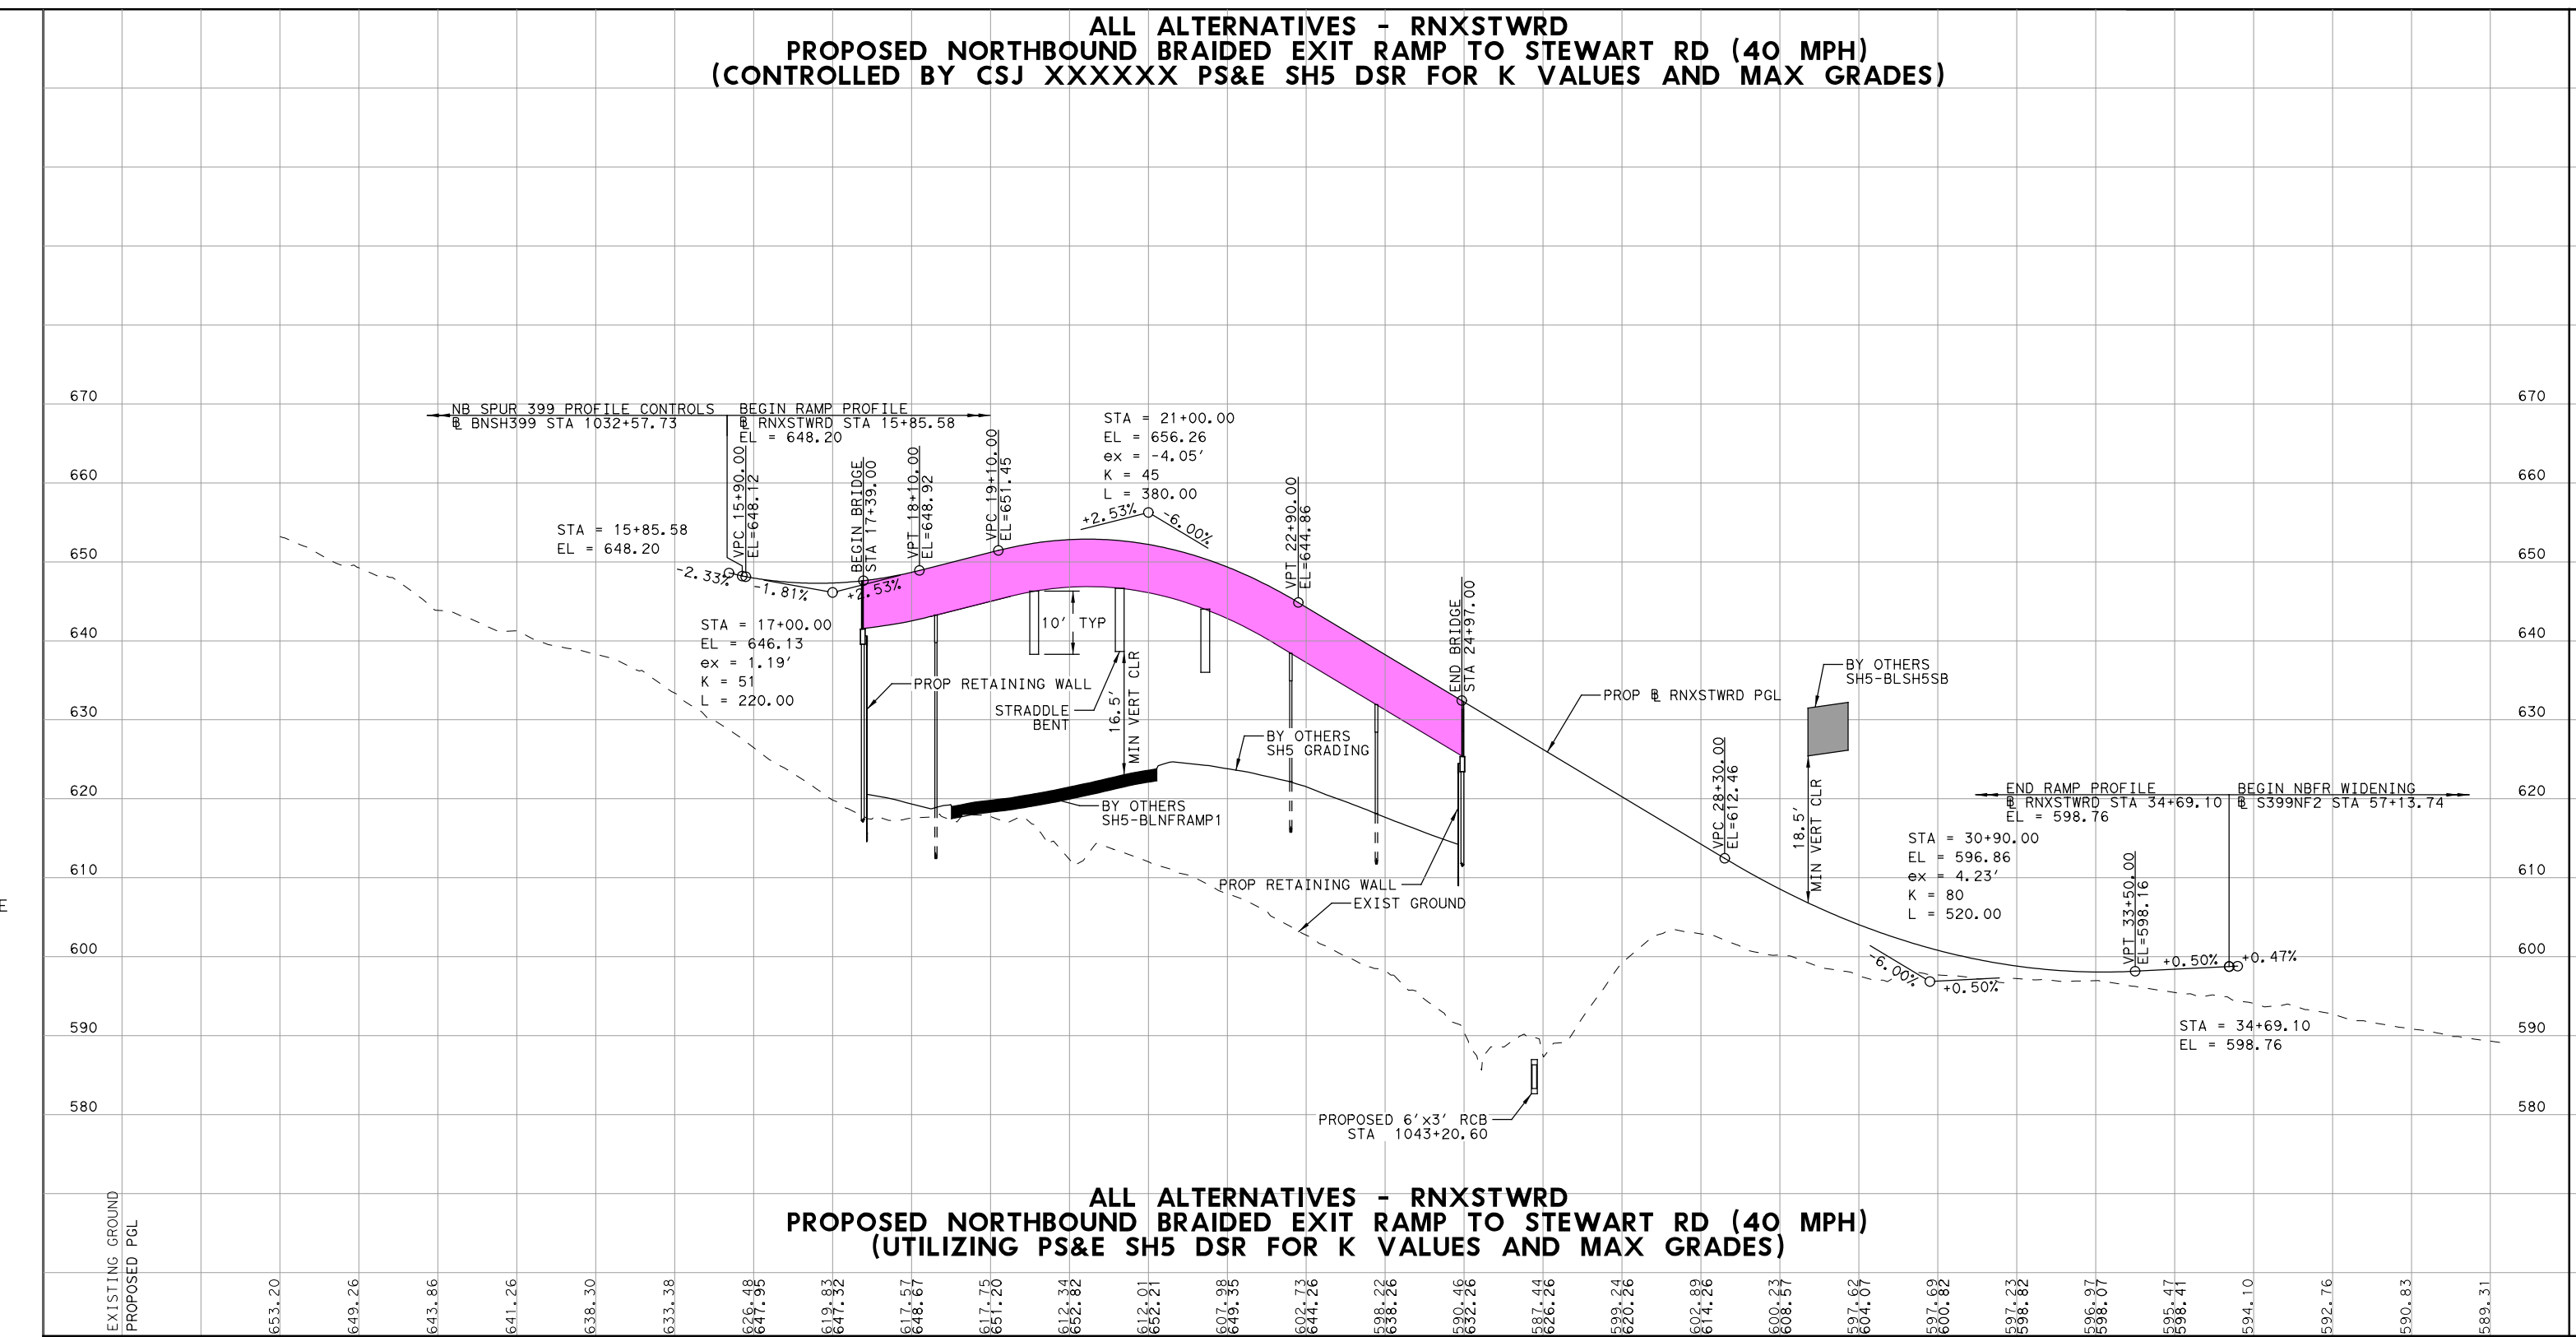

LOCATION MAP
NOT TO SCALE
END SPUR 399 ALL ALTERNATIVES
C 0364-04-051, 0047-05-058 & 0047-10-002
STA 1117+00.00








SCALE: HORIZONTAL 1"=200'
SCALE: VERTICAL 1"=20'


© 2021 by Texas Department of Transportation all rights reserved

OCTOBER 2021

PRELIMINARY
SUBJECT TO REVISIONS
SCHEMATIC PREPARED BY:
DAVID SUTTON 120142
NAME P.E. NUMBER
OCTOBER 2021 DATE
NOT INTENDED FOR CONSTRUCTION,
BIDDING, OR PERMIT PURPOSES

ROLL 8 OF 12

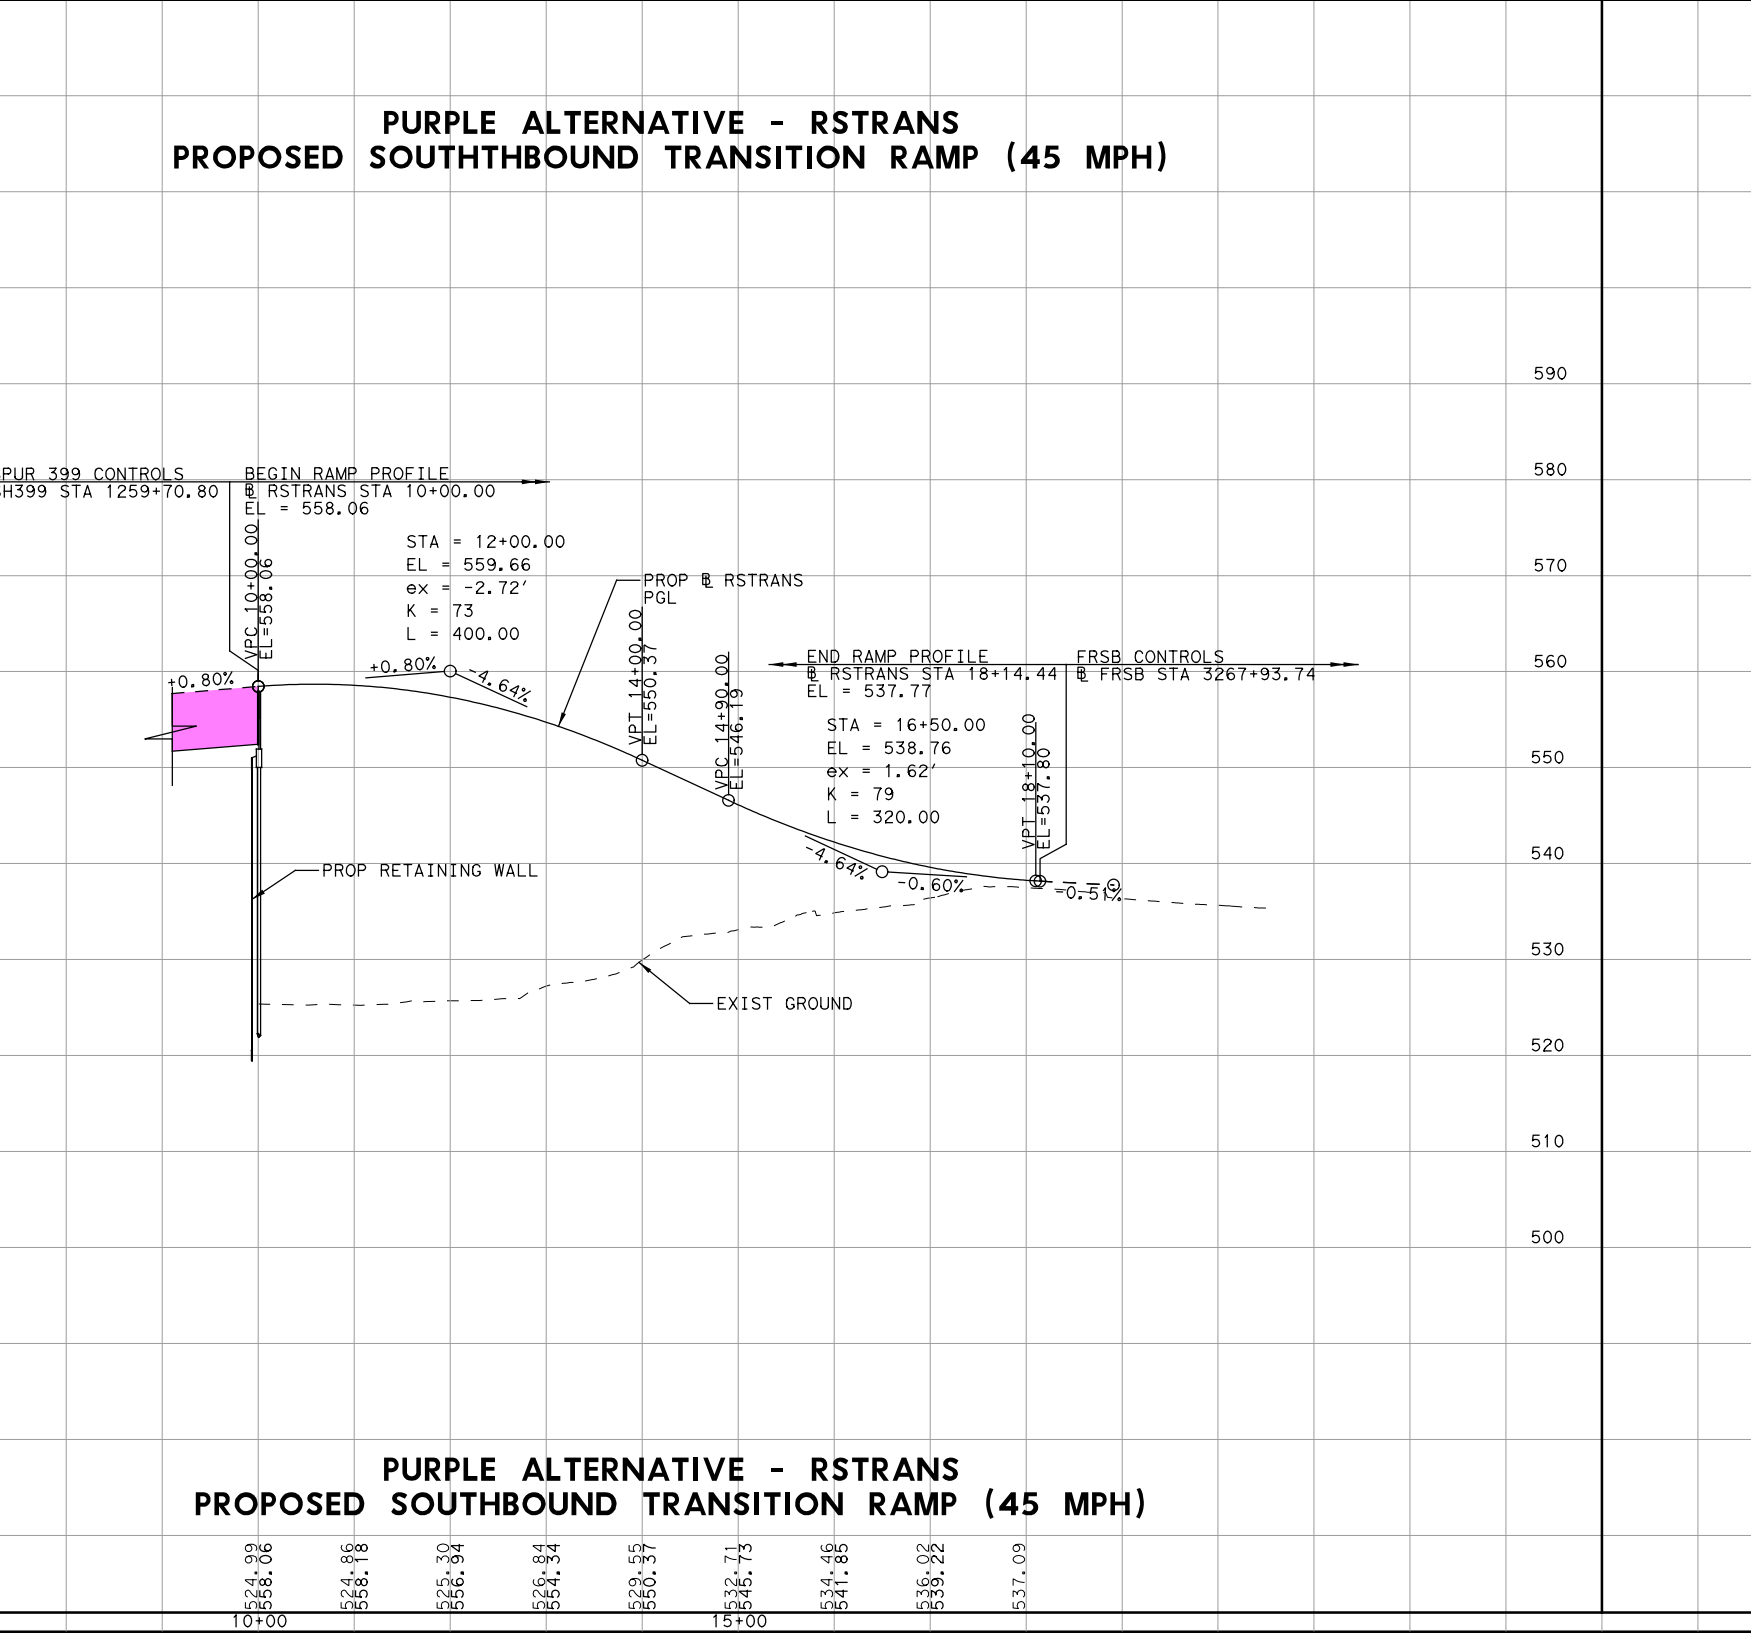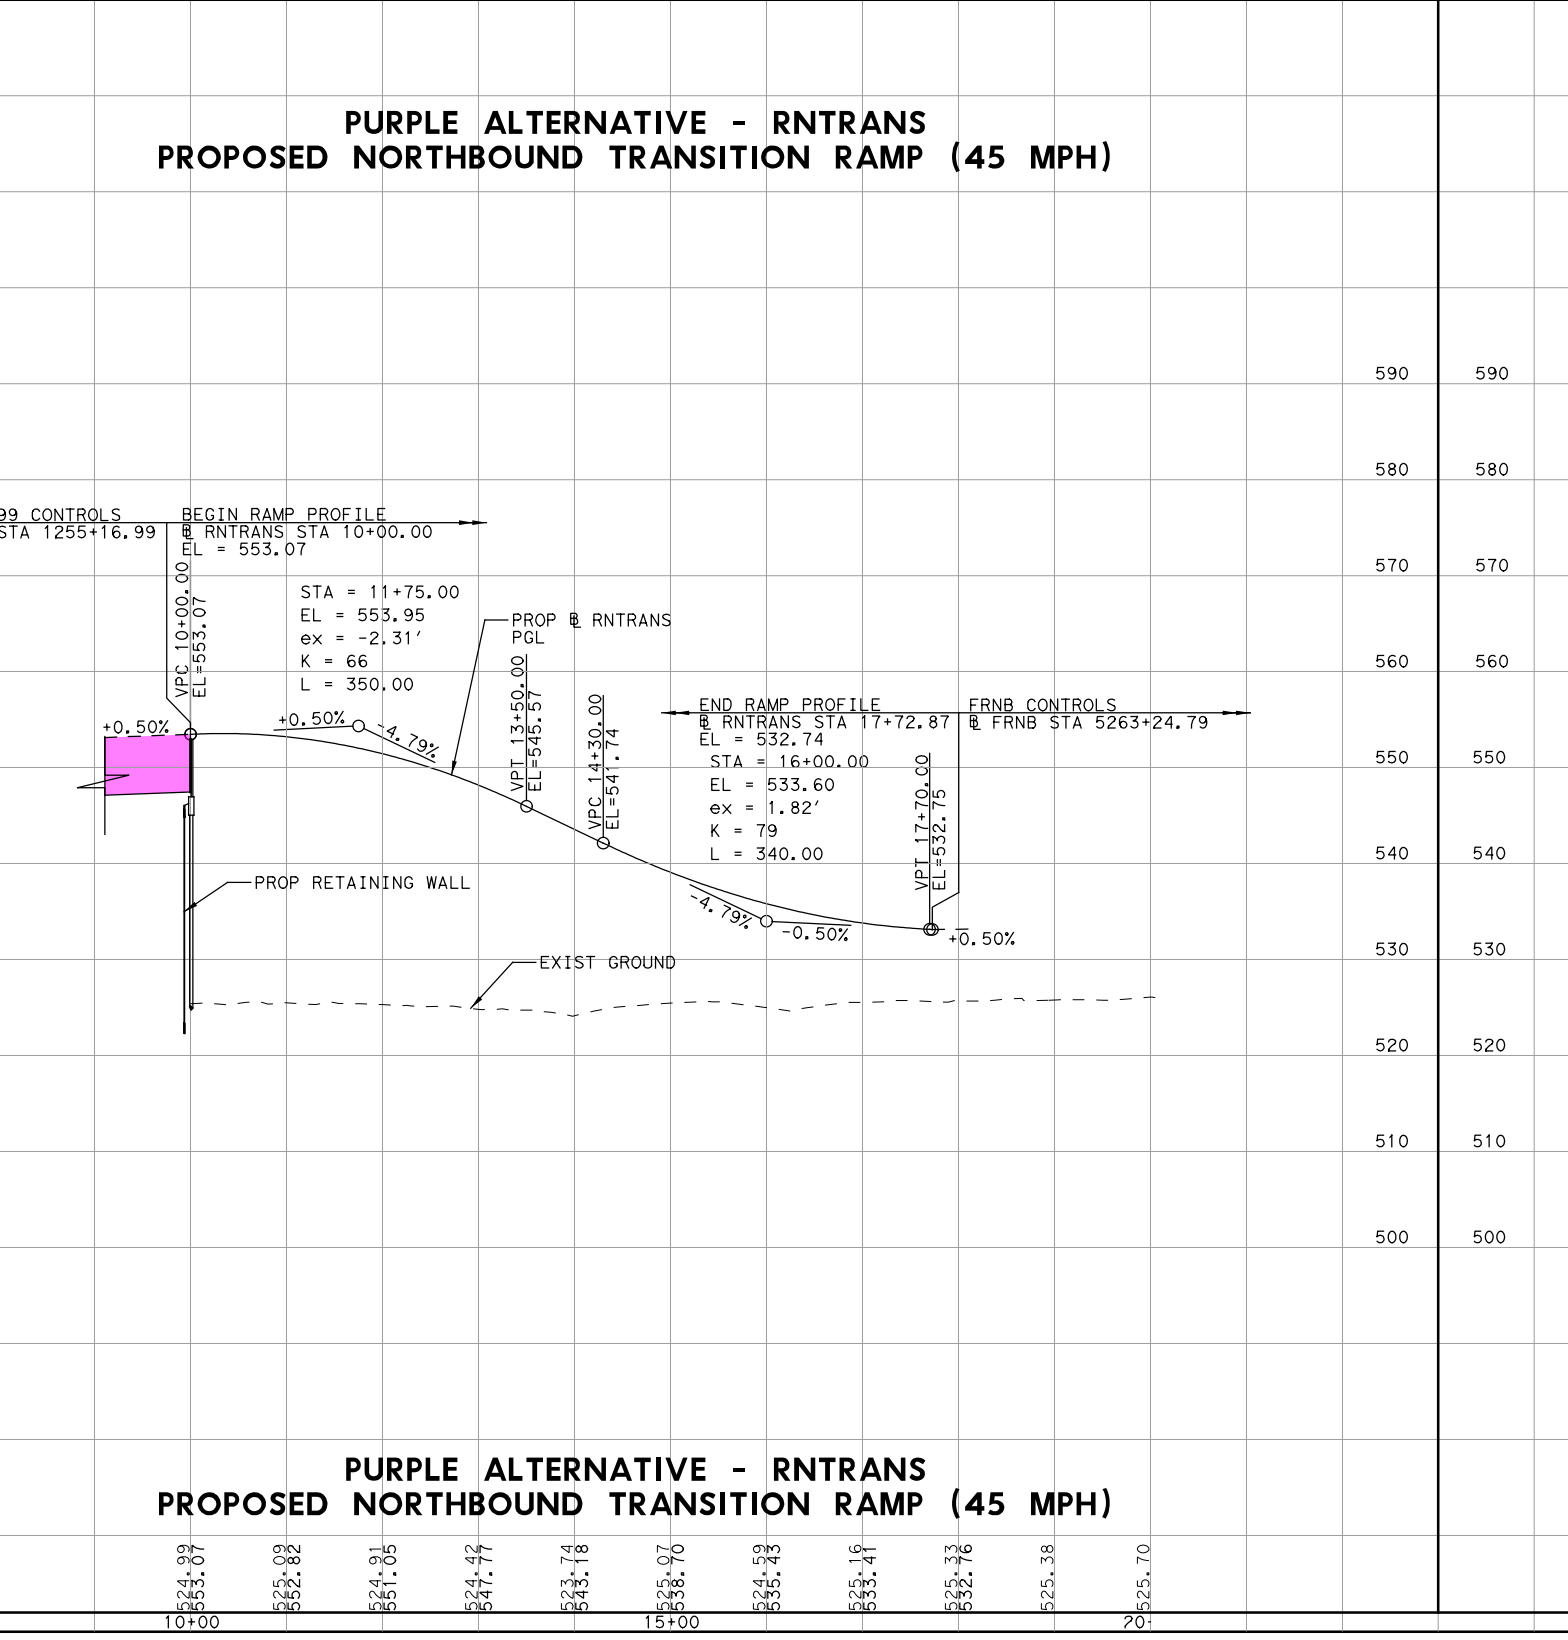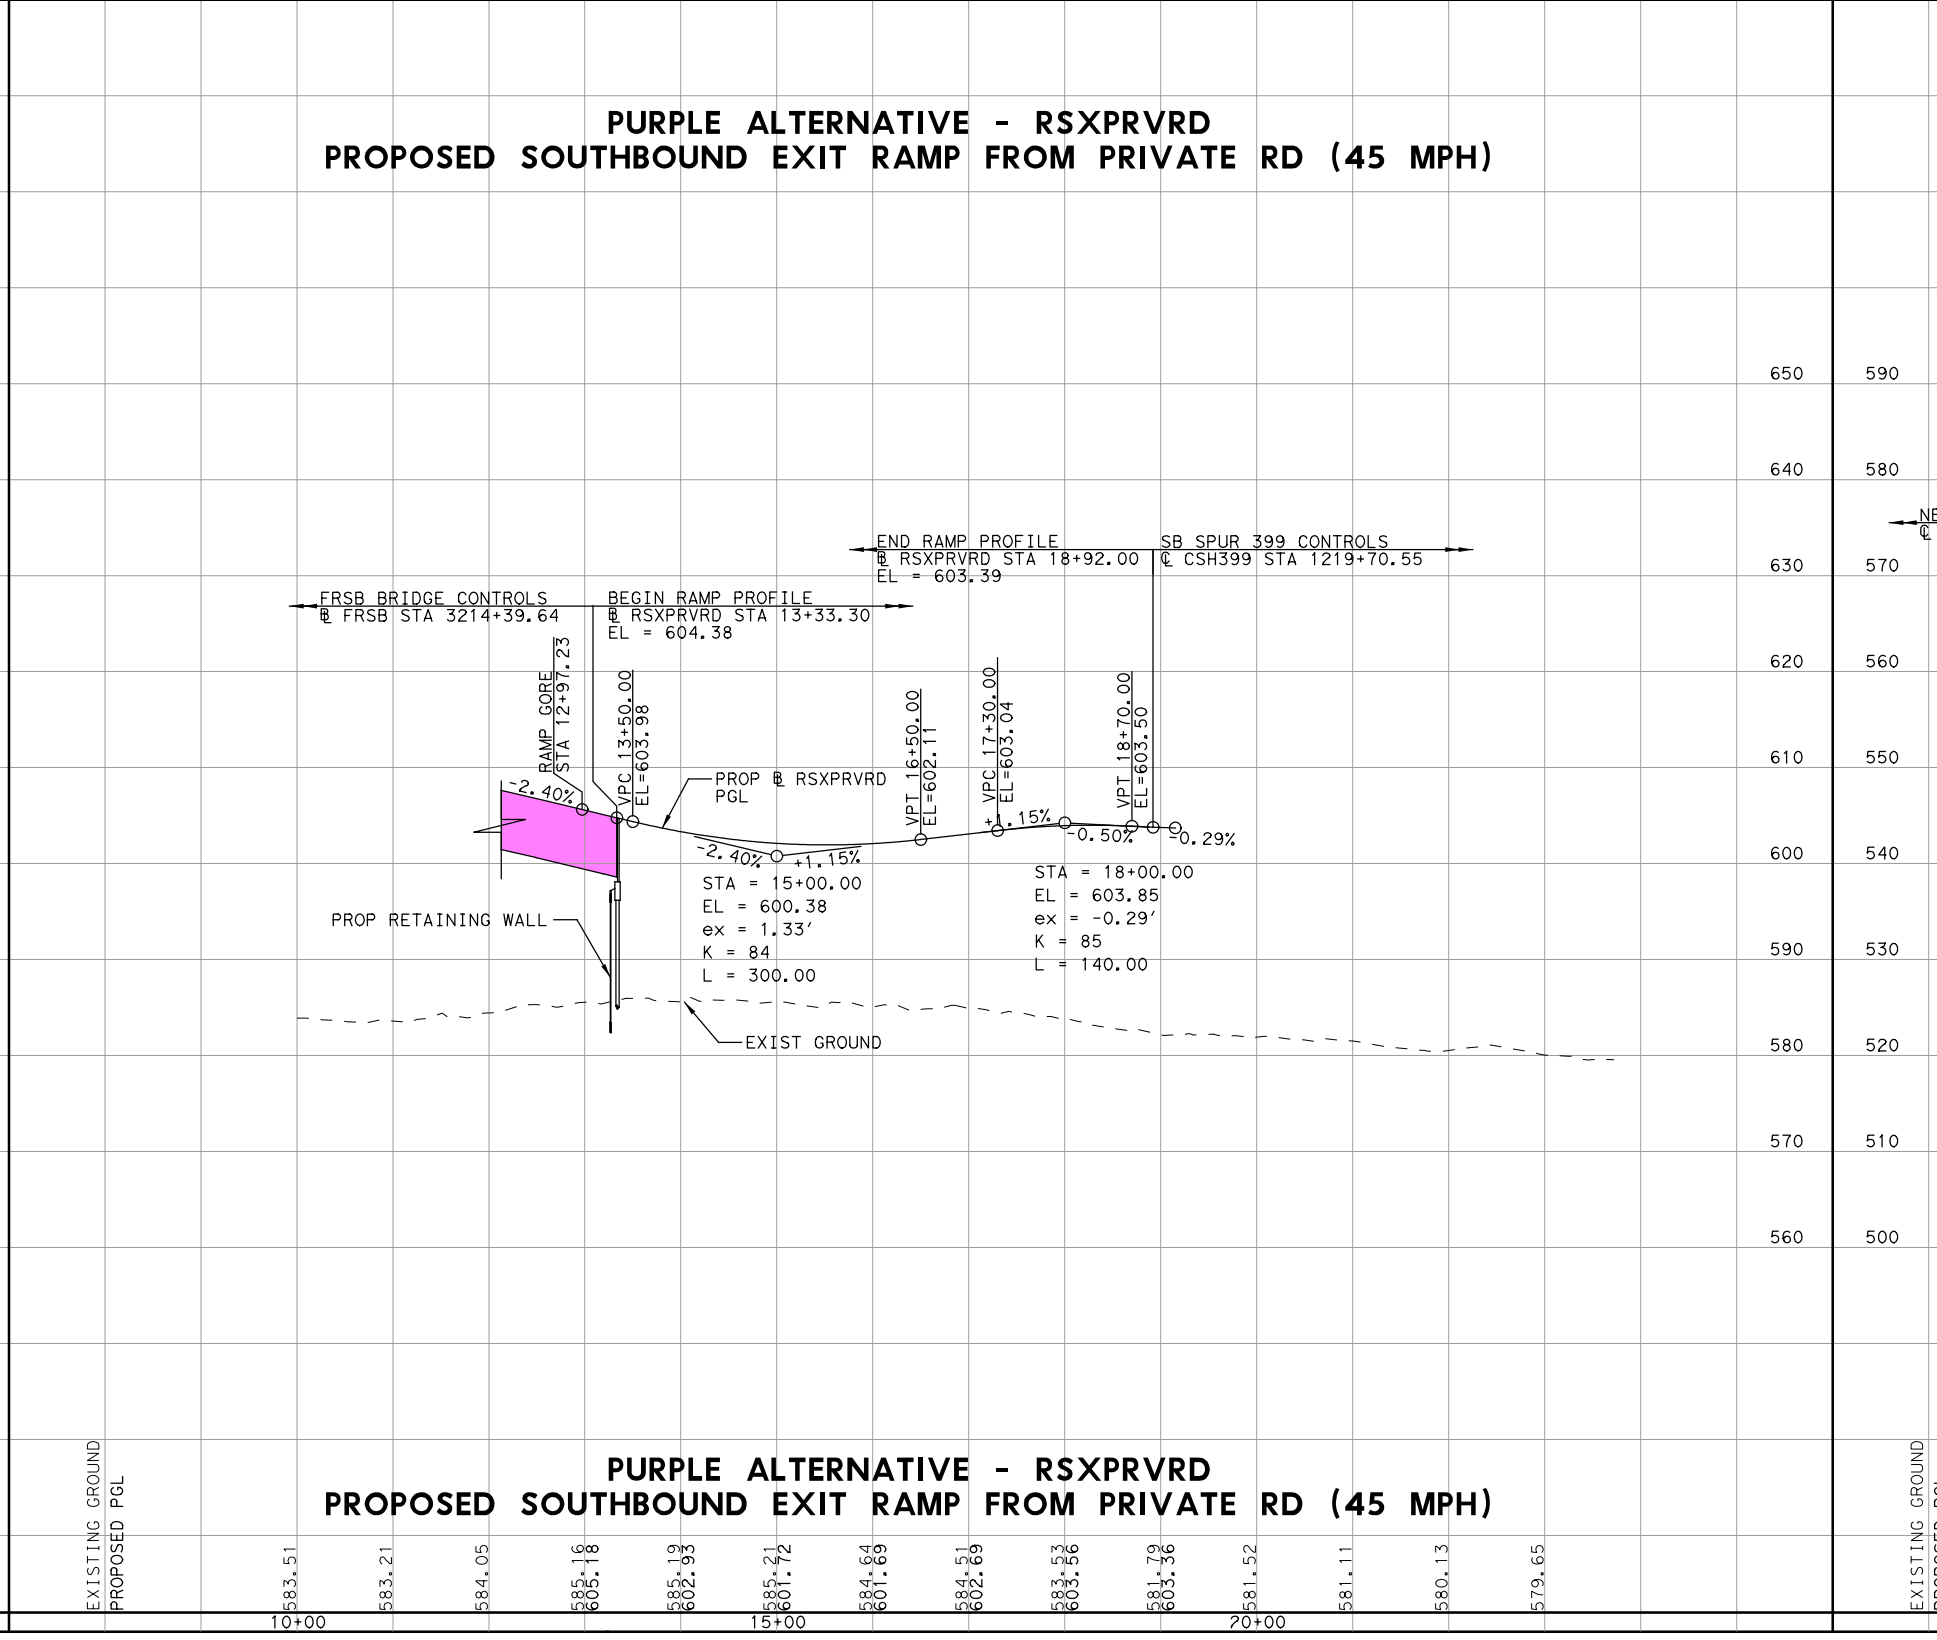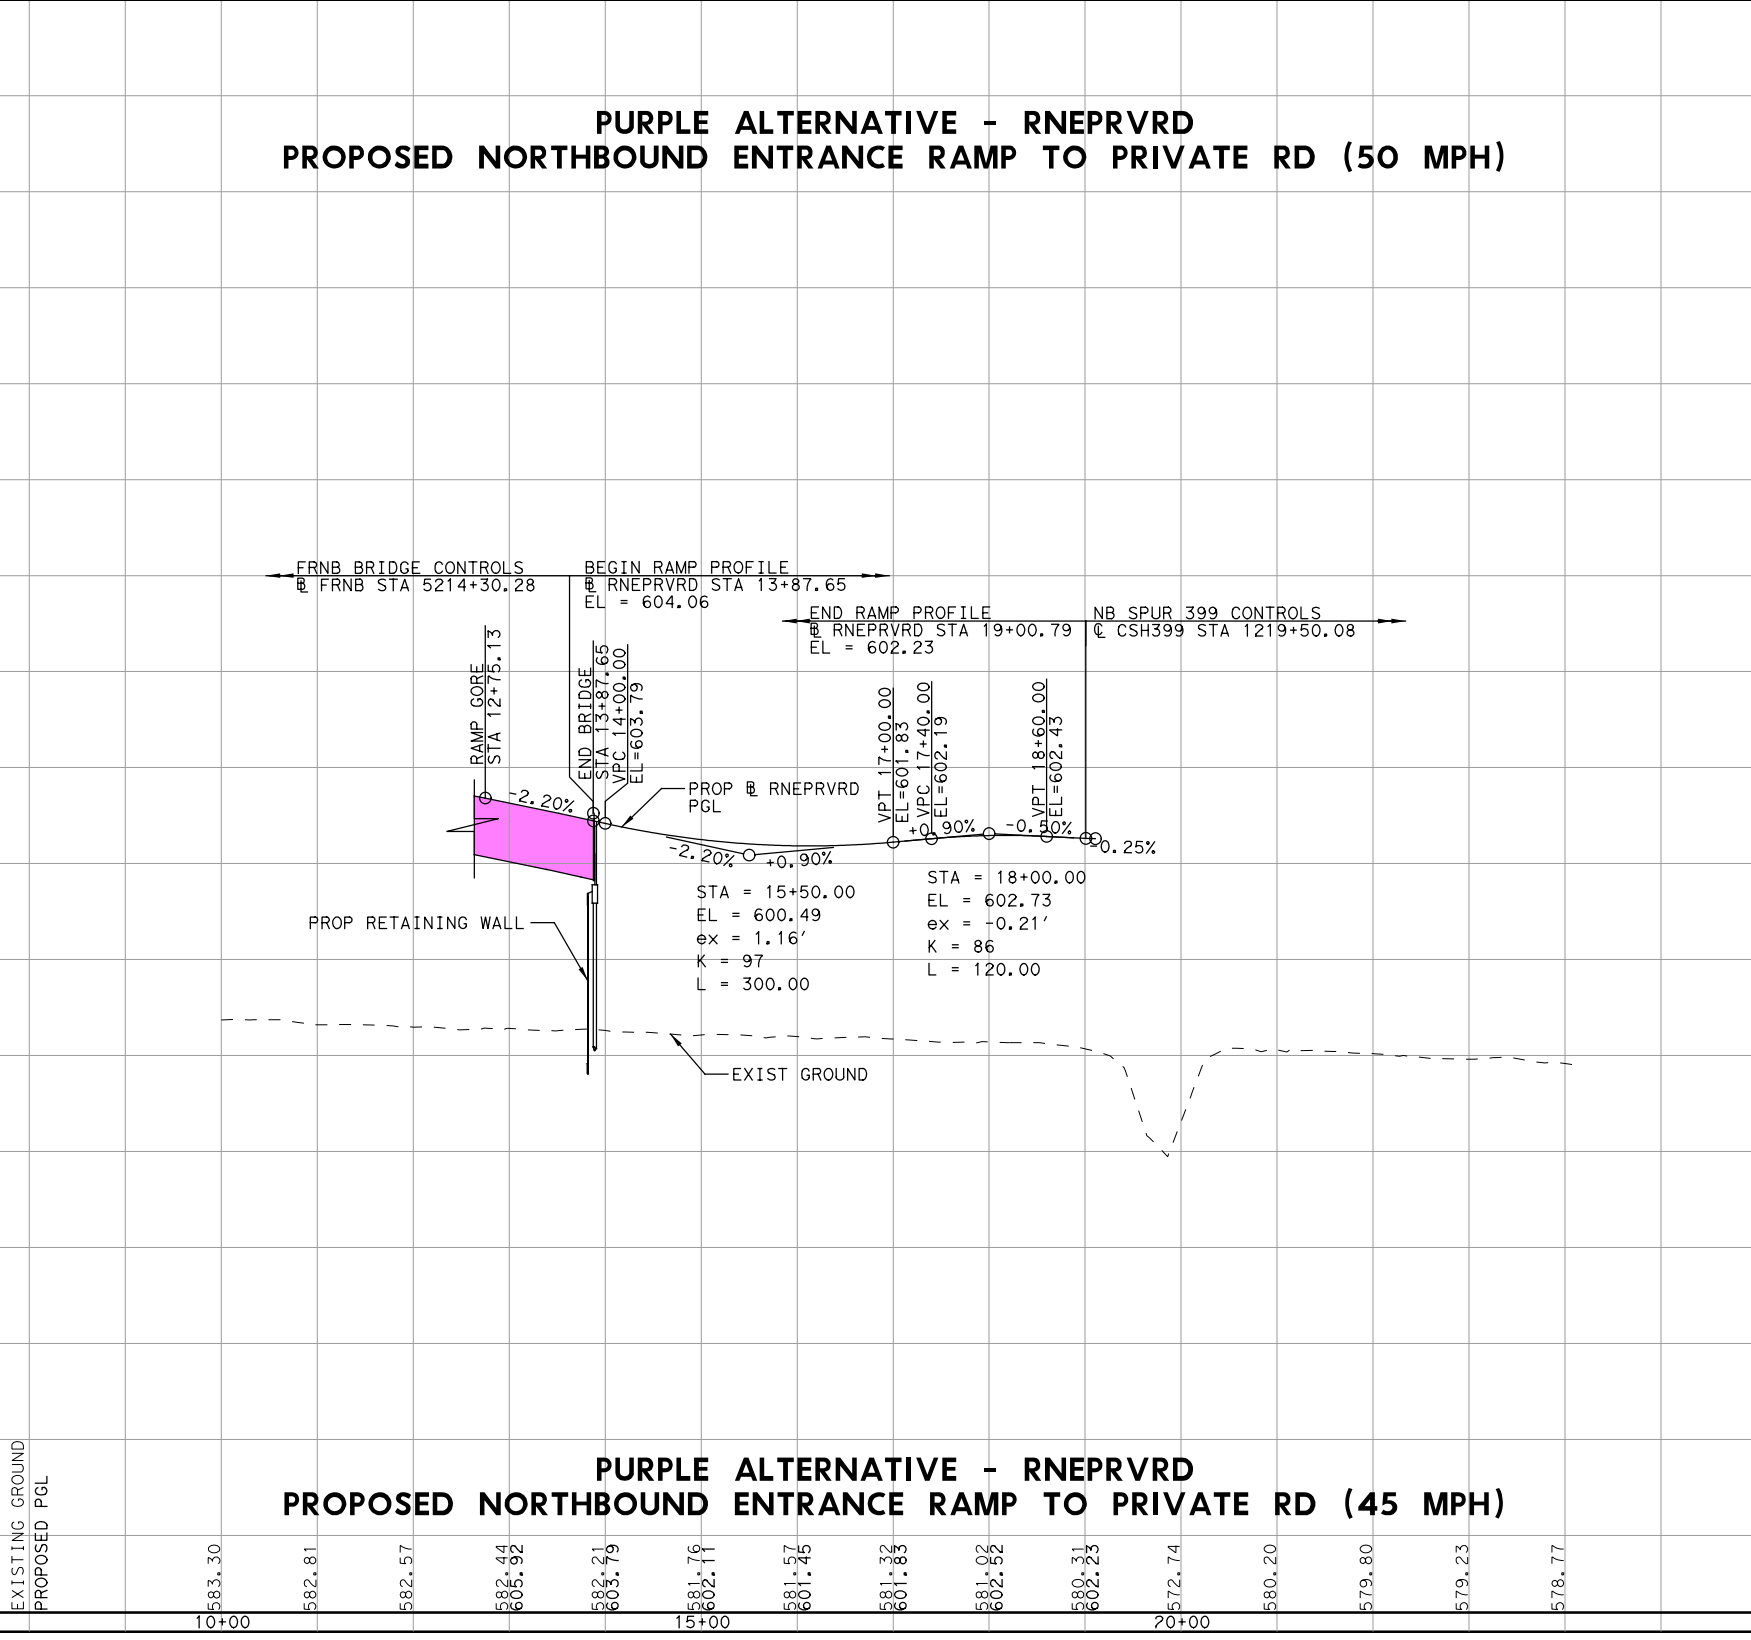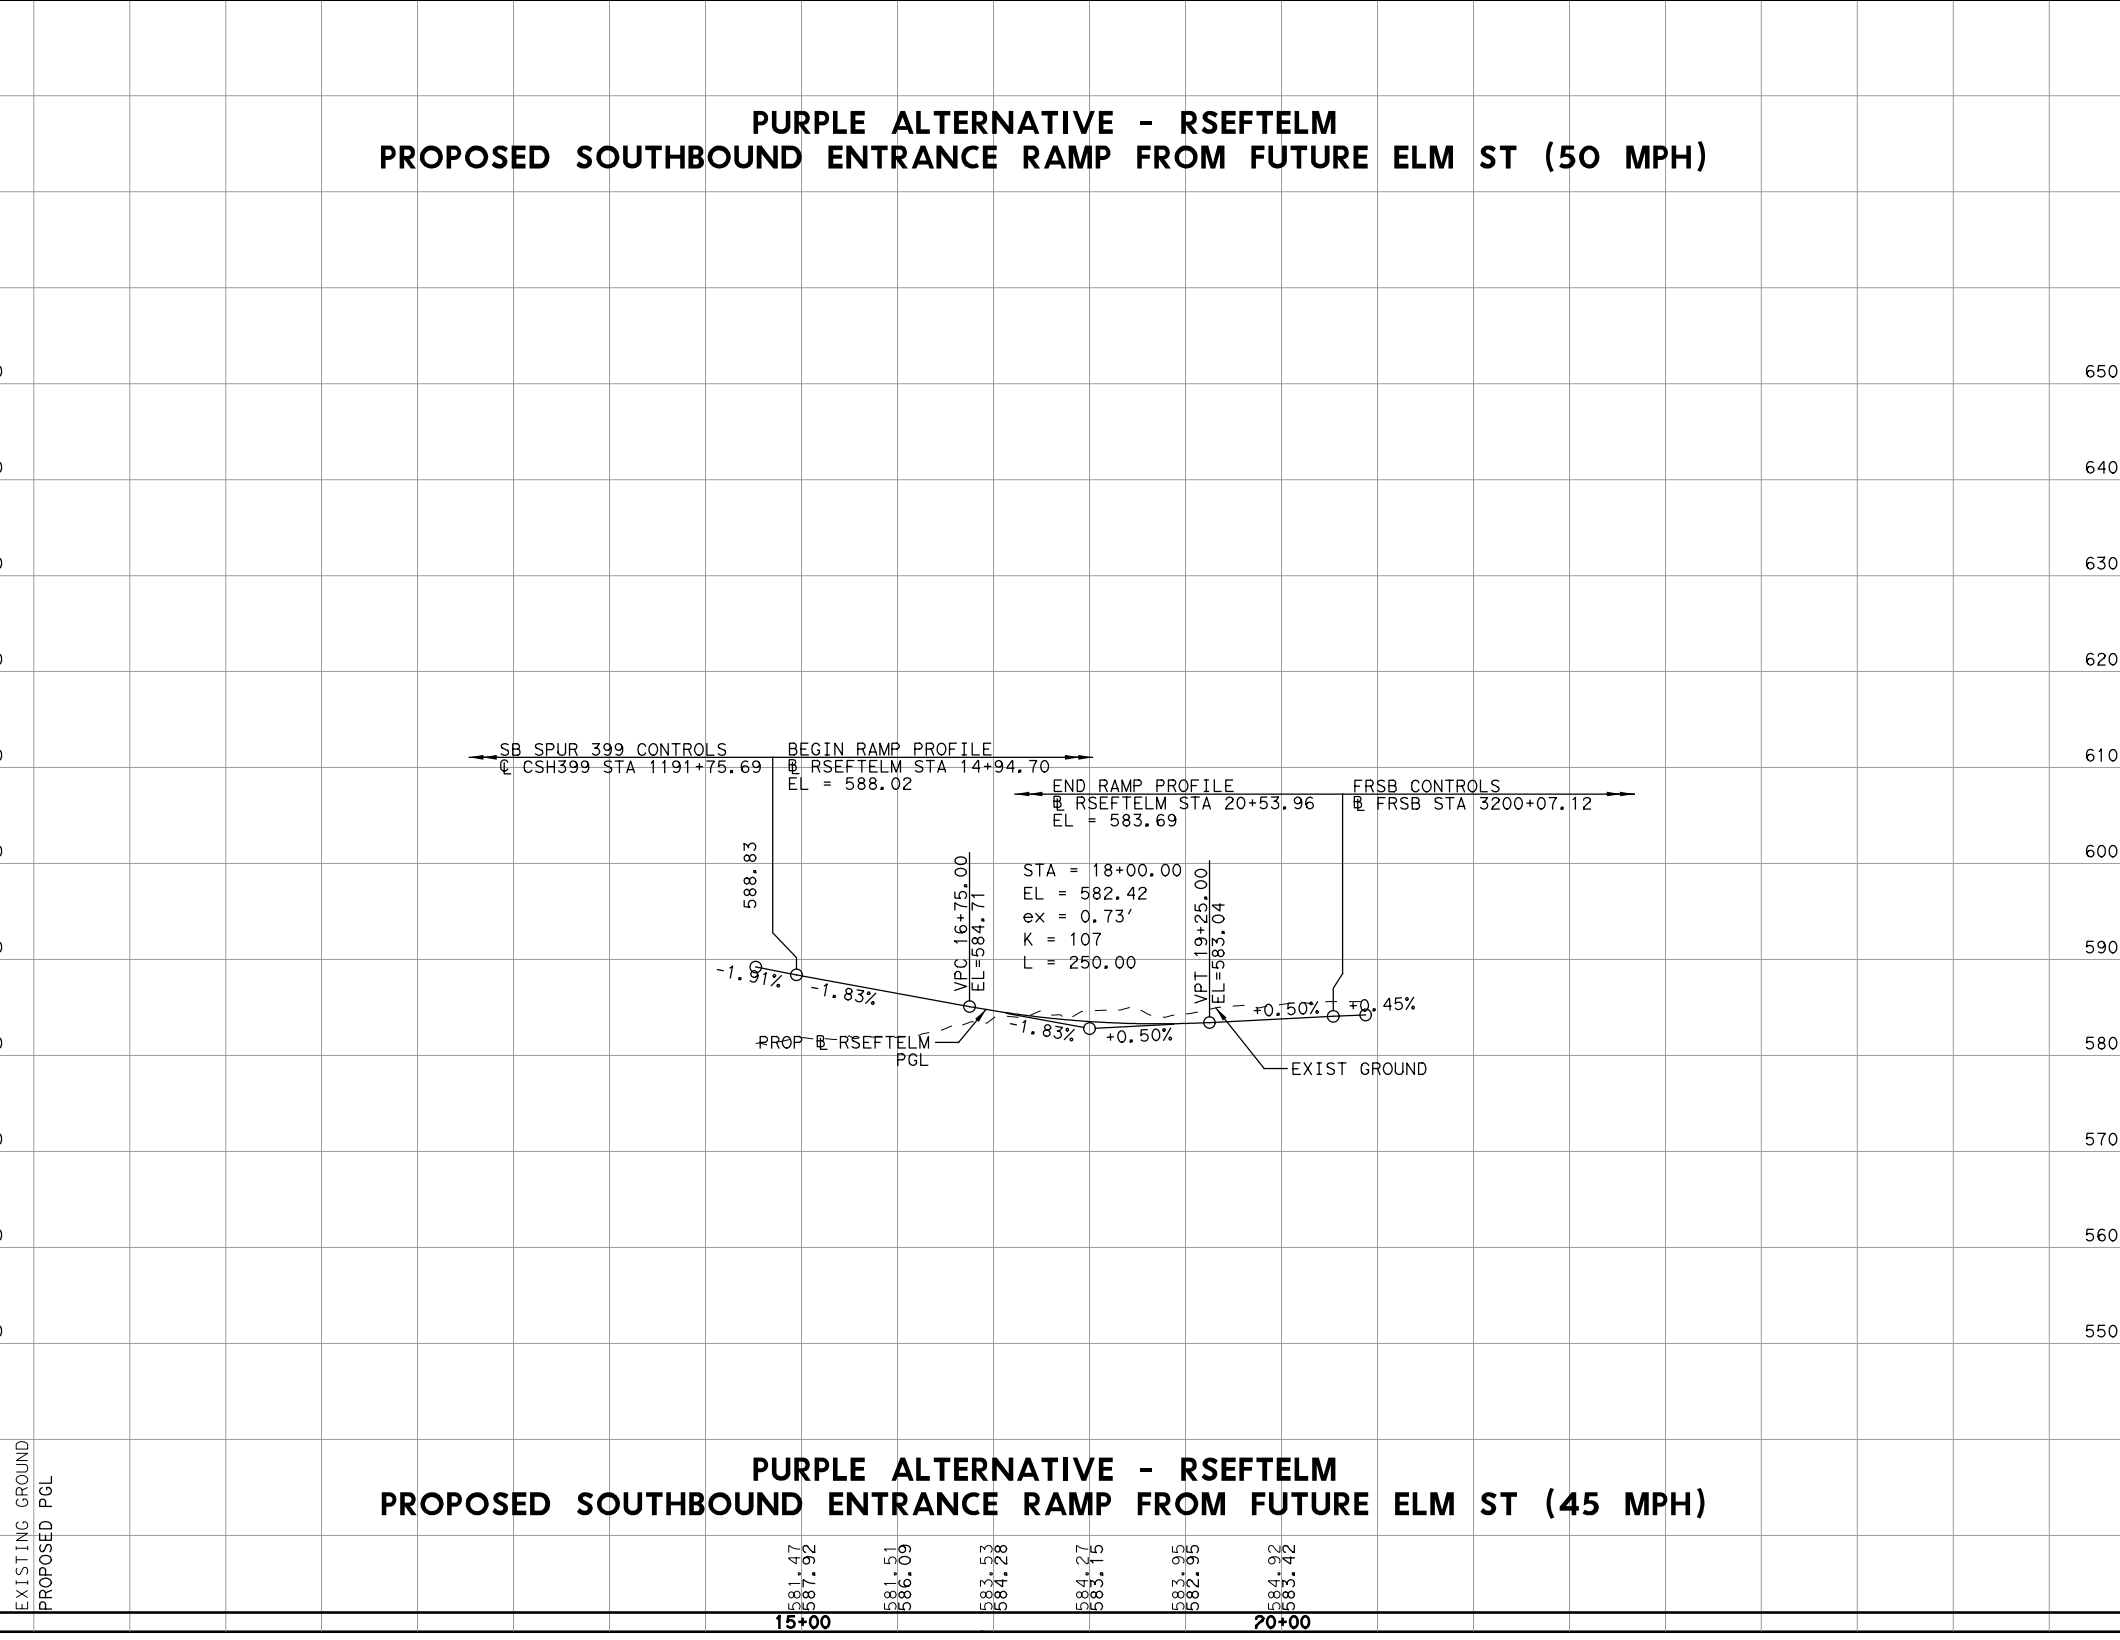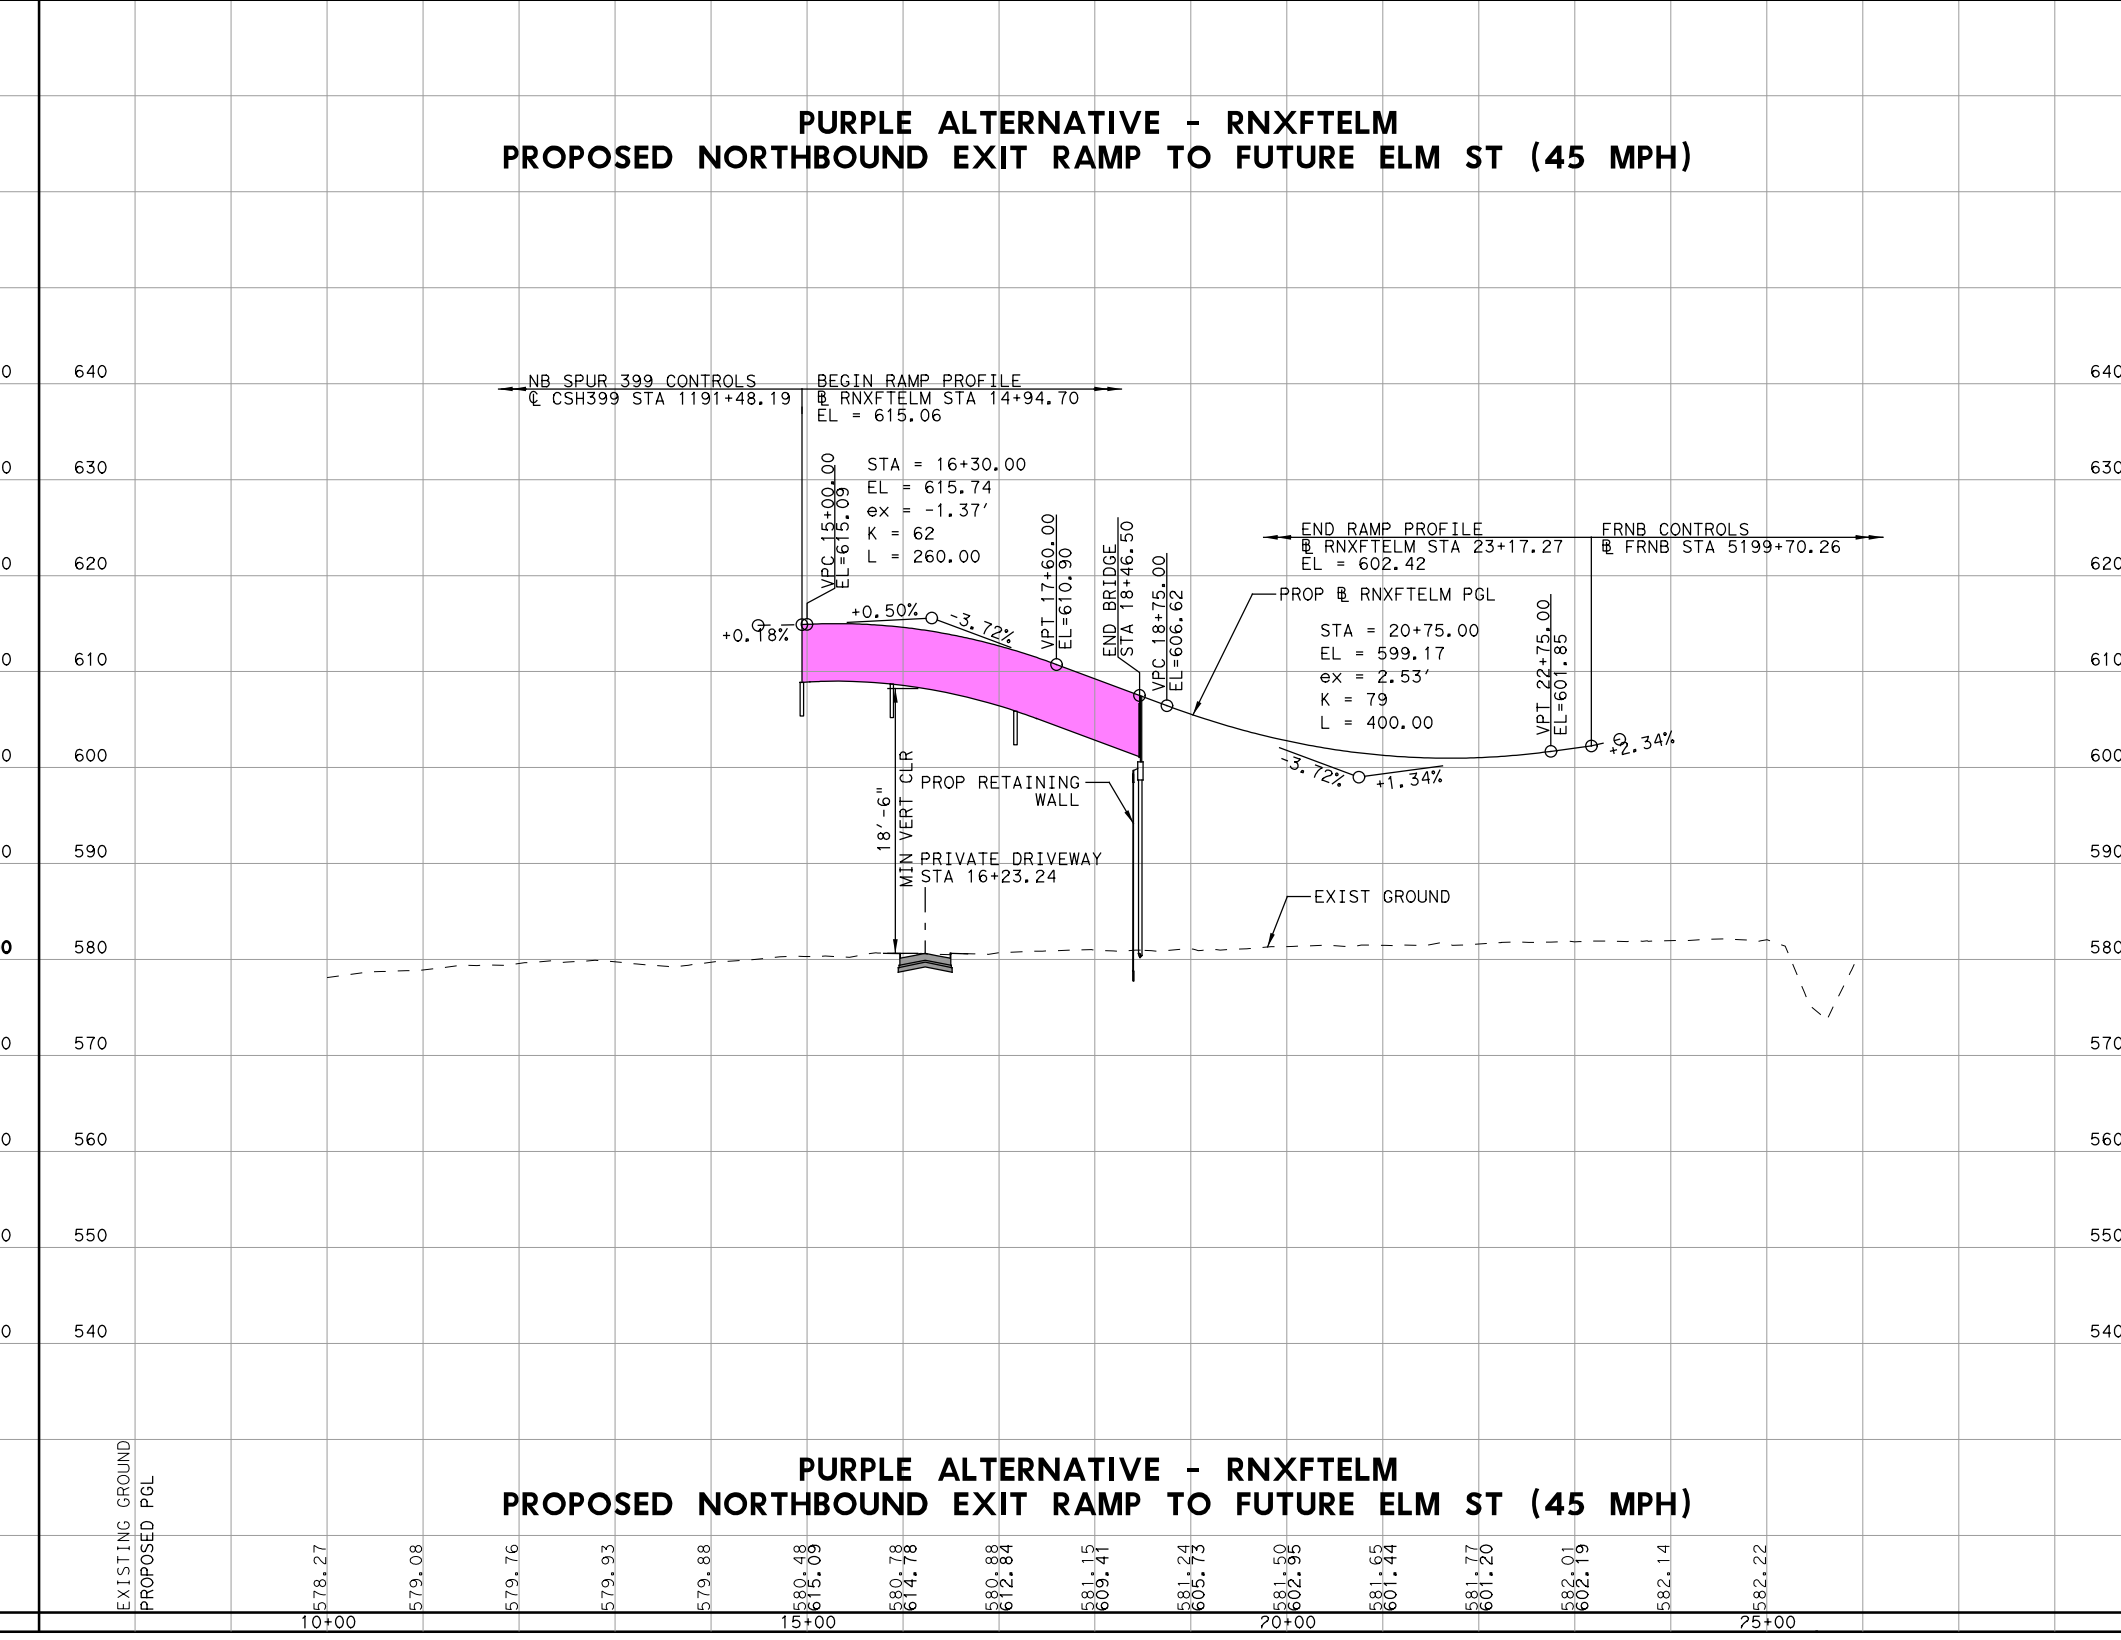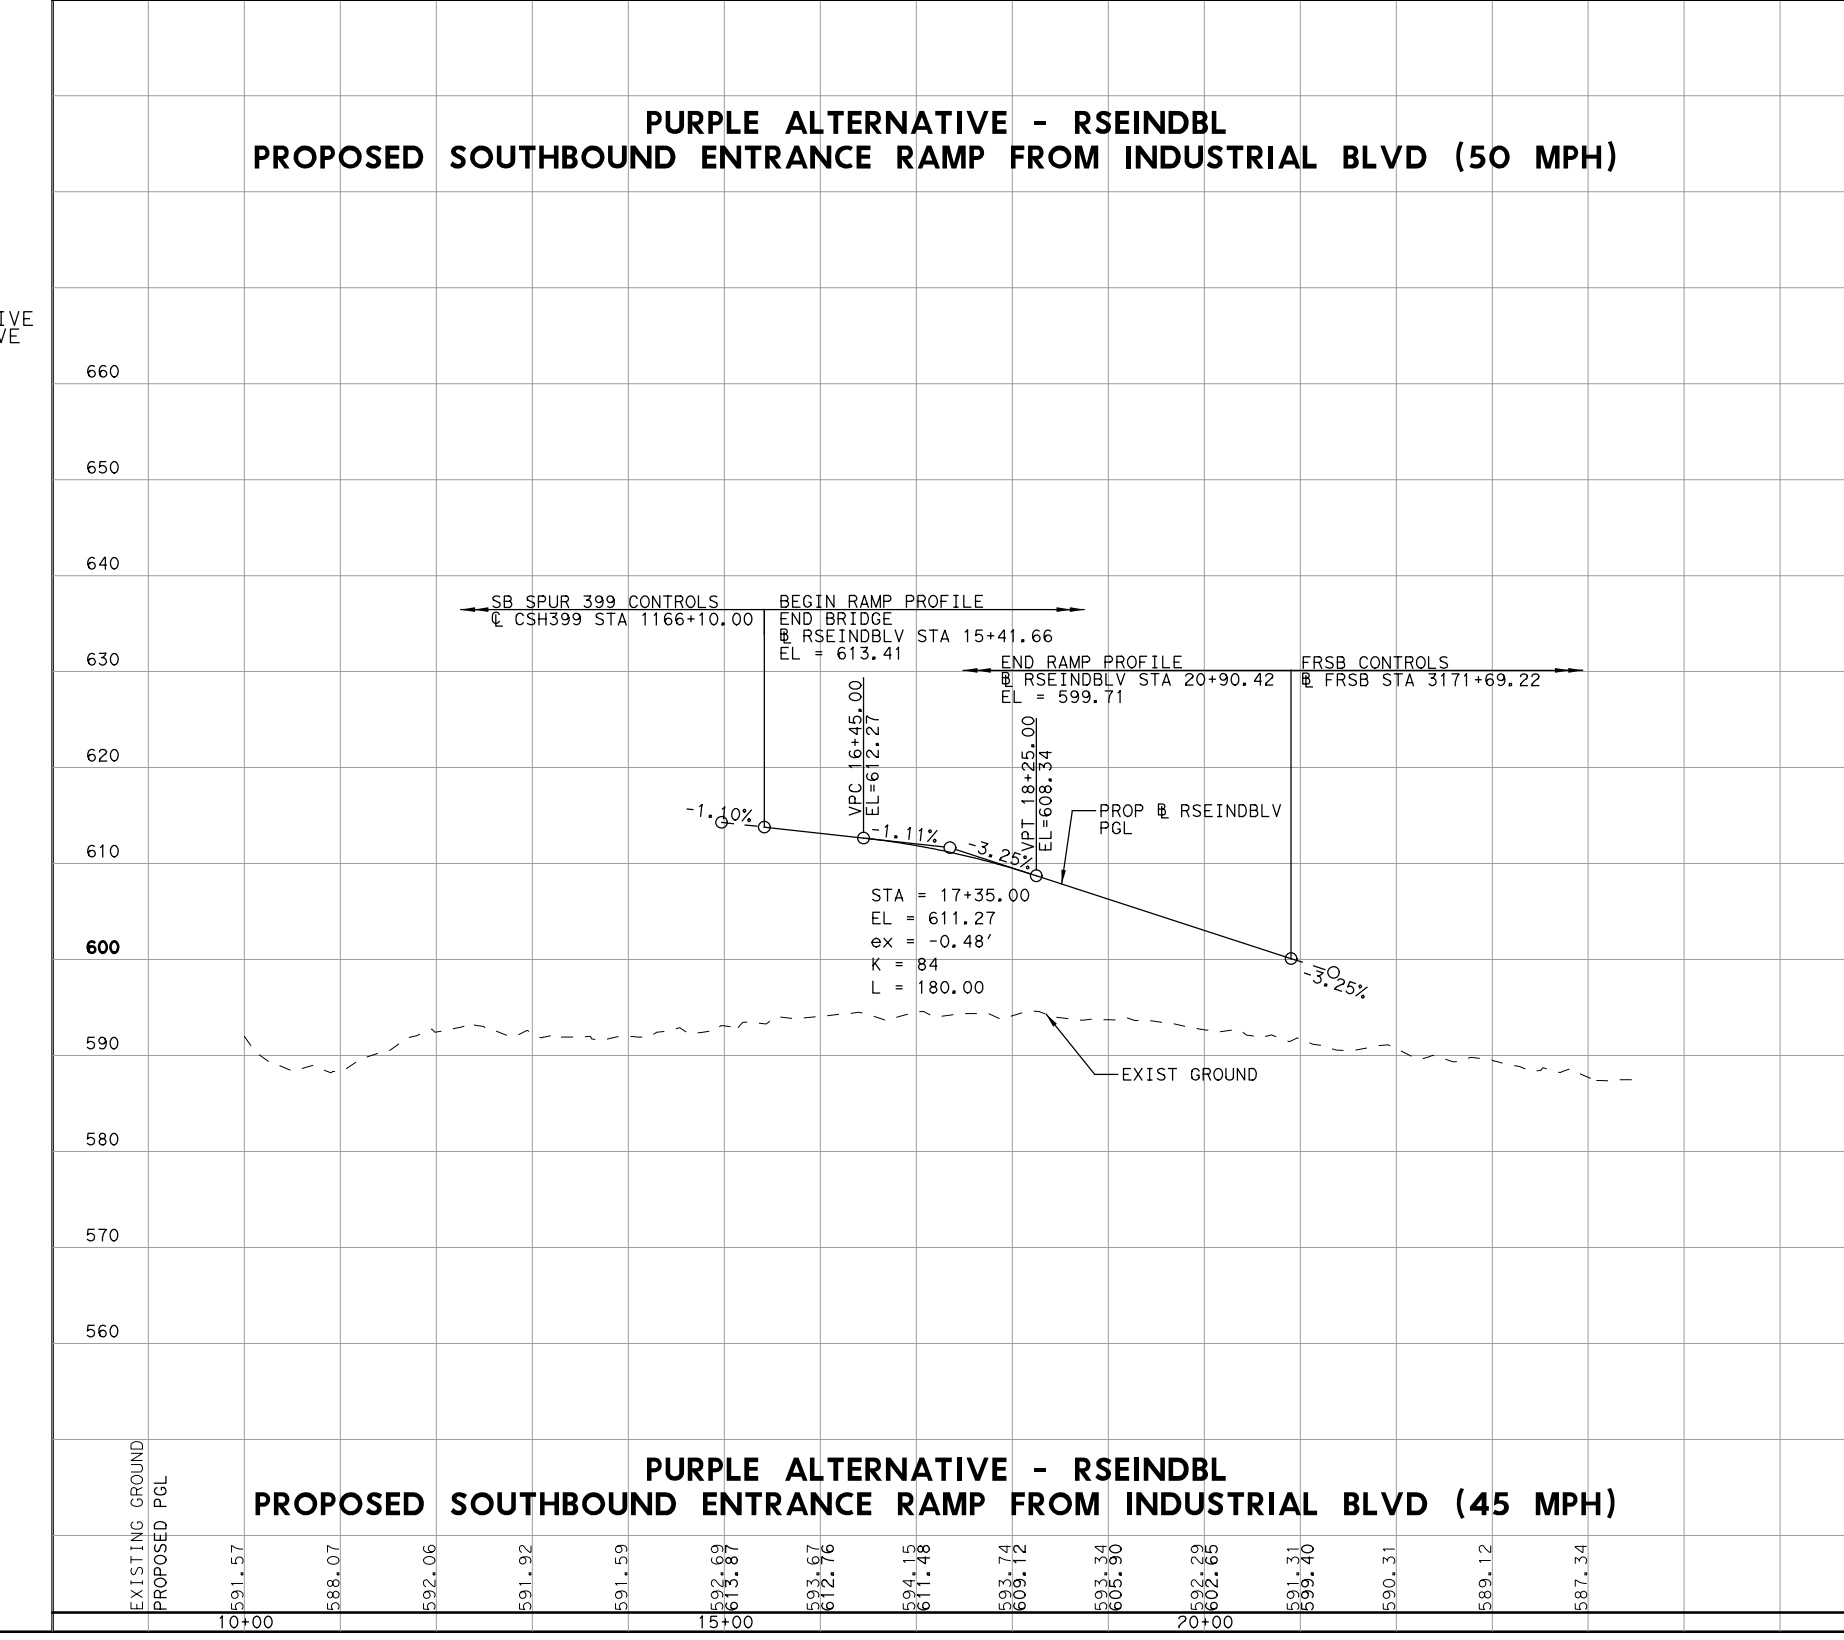

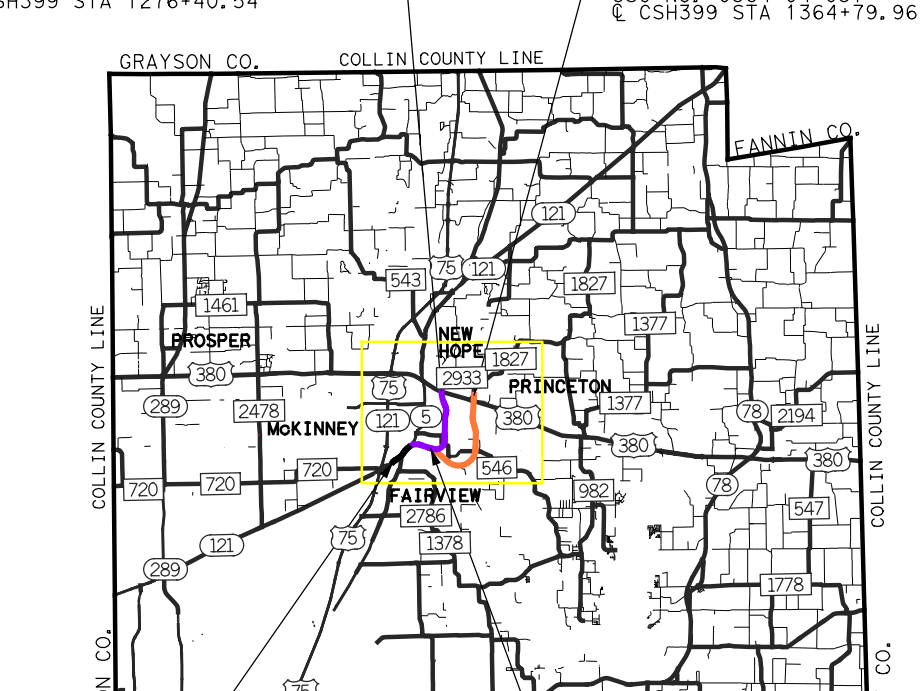

END SPUR 399 PURPLE ALTERNATIVE
C 036399 STA 117150.00
END SPUR 399 ORANGE ALTERNATIVE
C 036399 STA 117150.00

SCALE: HORIZONTAL 1"=200'
SCALE: VERTICAL 1"=20'

© 2021 by Texas Department of Transportation all rights reserved

OCTOBER 2021






PRELIMINARY
SUBJECT TO REVISIONS

SCHEMATIC PREPARED BY:
DAVID SUTTON 120142
NAME P.E. NUMBER
OCTOBER 2021
DATE

NOT INTENDED FOR CONSTRUCTION,
BIDDING, OR PERMIT PURPOSES

ROLL 9 OF 12

HDR
Firm Registration No. F-754
17111 Preston Road, Suite 300
Dallas, Texas 75246-1229
972.960.4400

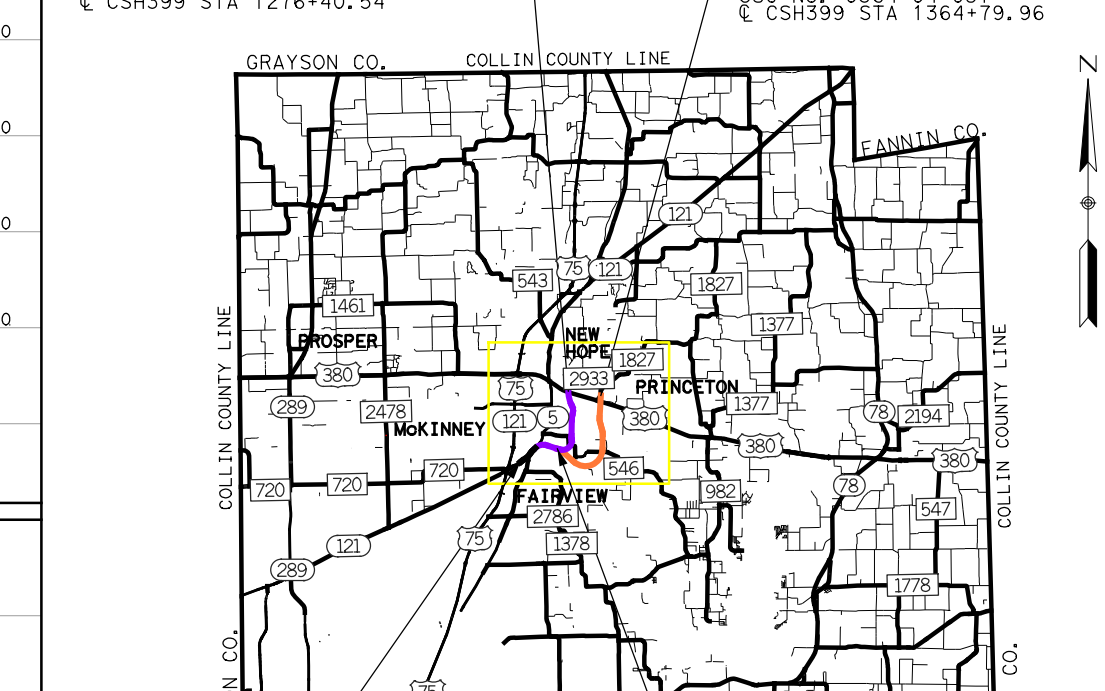    

END SPUR 399 PURPLE ALTERNATIVE
C 036399 STA 117150.00
END SPUR 399 ORANGE ALTERNATIVE
C 036399 STA 117150.00

SCALE: HORIZONTAL 1"=200'
SCALE: VERTICAL 1"=20'

© 2021 by Texas Department of Transportation all rights reserved

OCTOBER 2021






















PRELIMINARY
SUBJECT TO REVISIONS


























SCHEMATIC PREPARED BY:
DAVID SUTTON 120142
NAME P.E. NUMBER
OCTOBER 2021
DATE

NOT INTENDED FOR CONSTRUCTION,
BIDDING, OR PERMIT PURPOSES

ROLL 9 OF 12


HDR
Firm Registration No. F-754
17111 Preston Road, Suite 300
Dallas, Texas 75246-1229
972.960.4400

 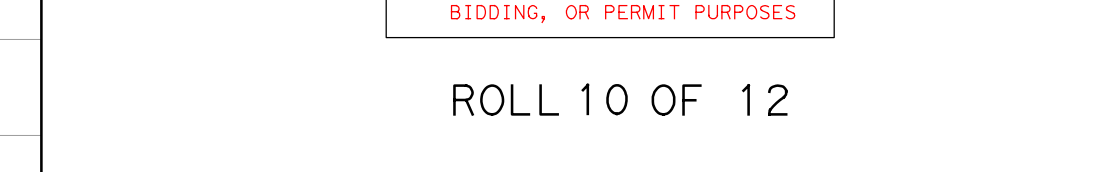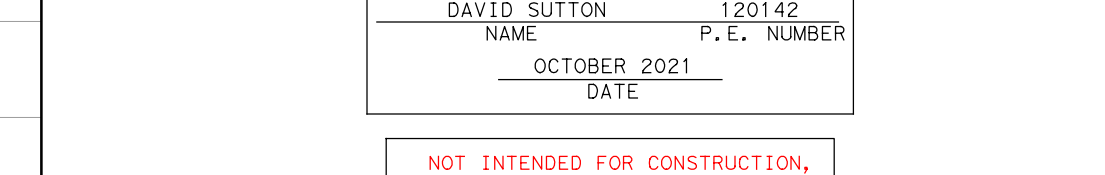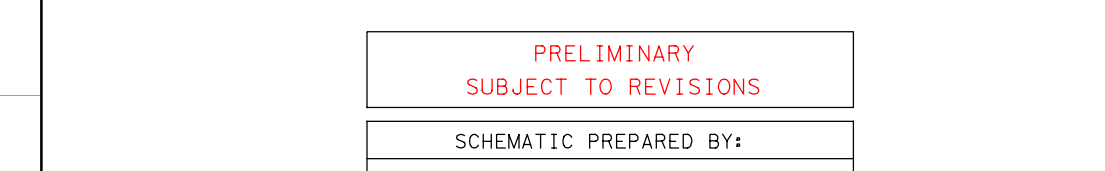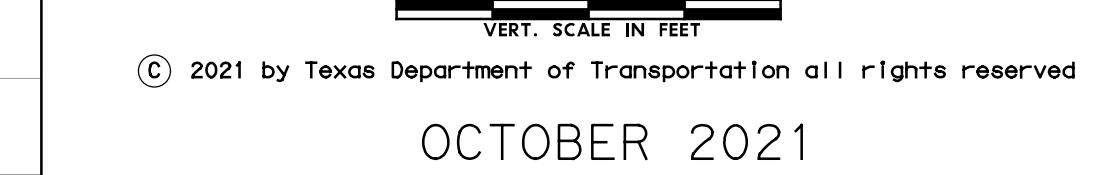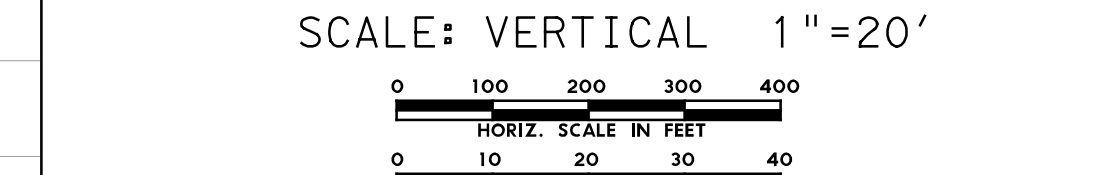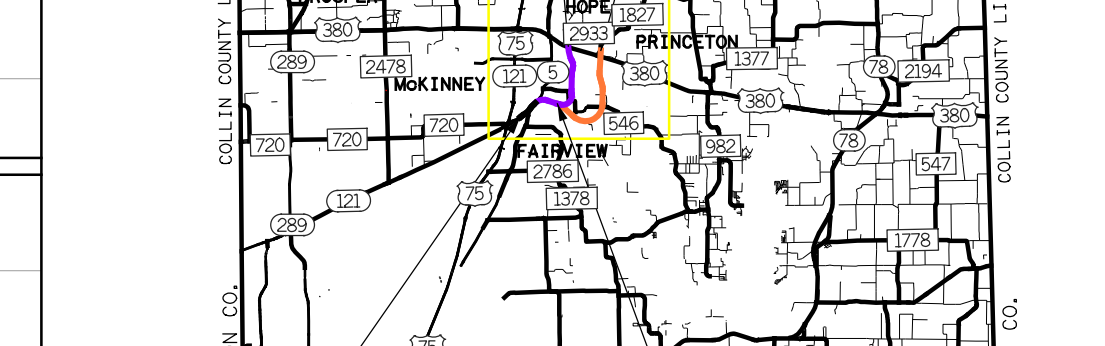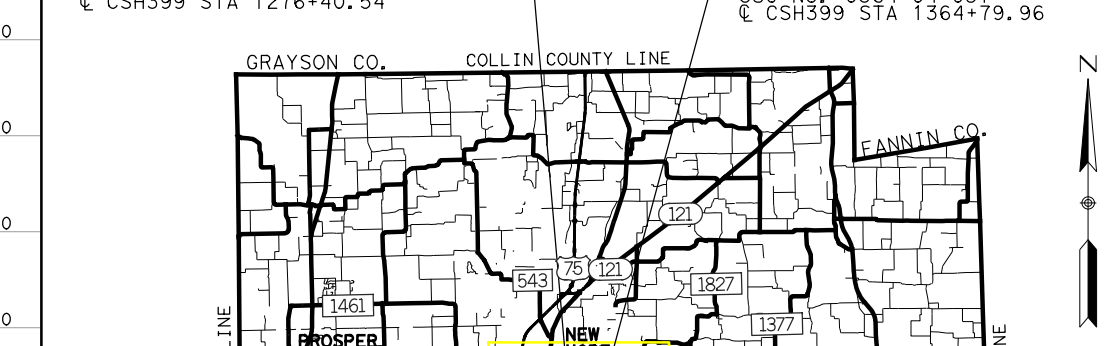     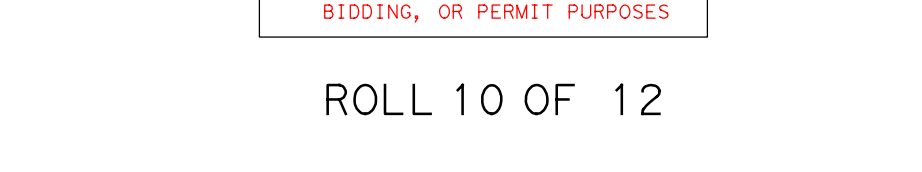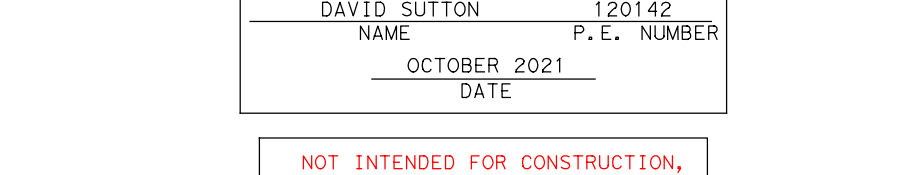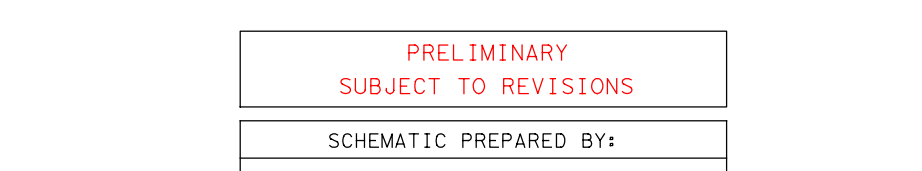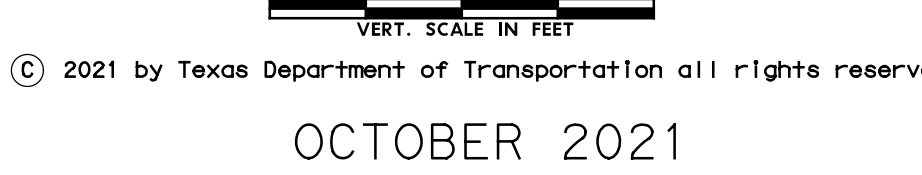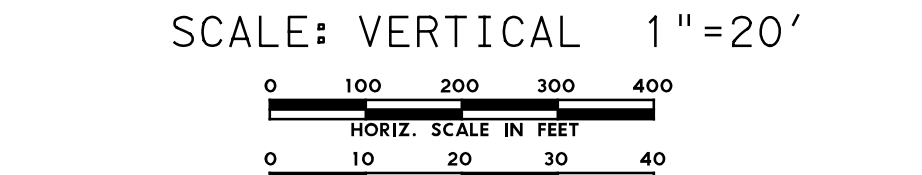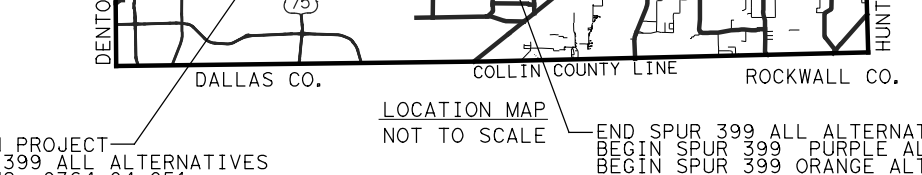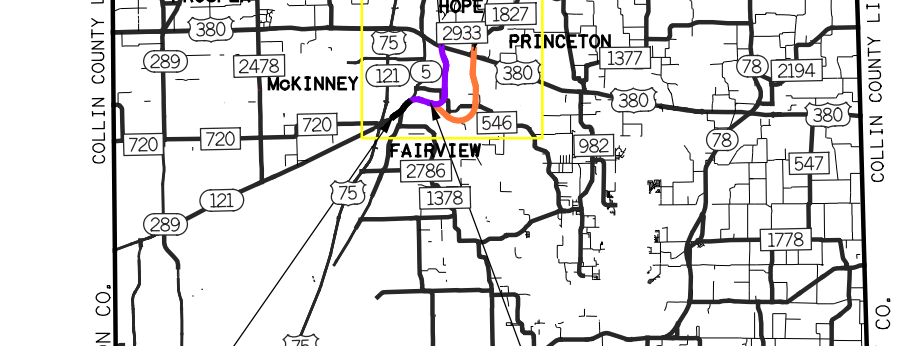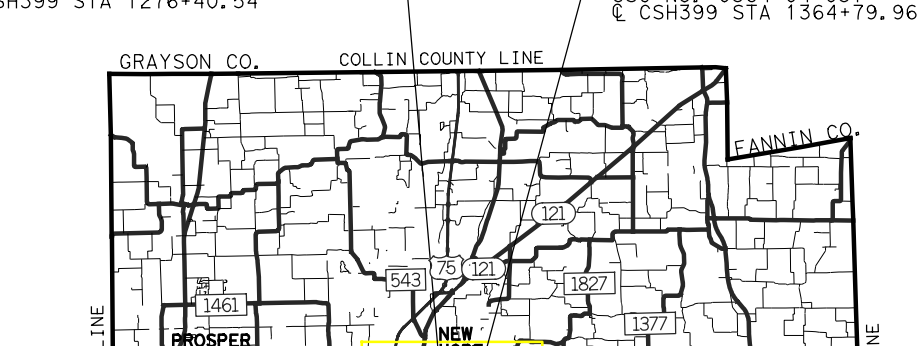

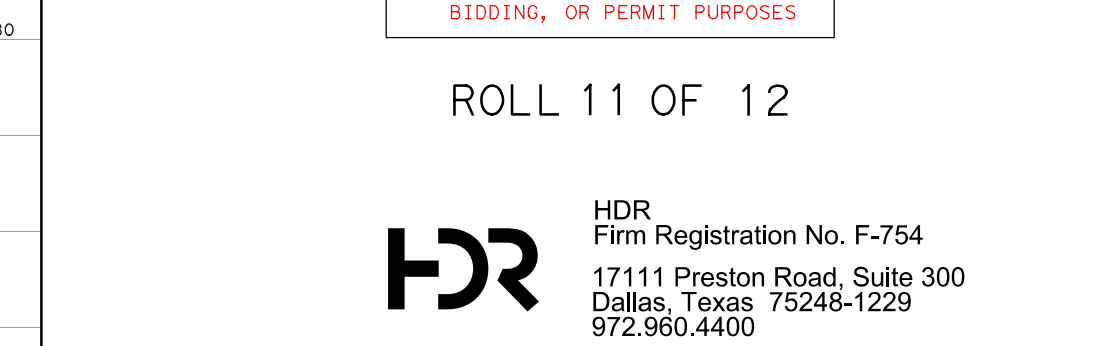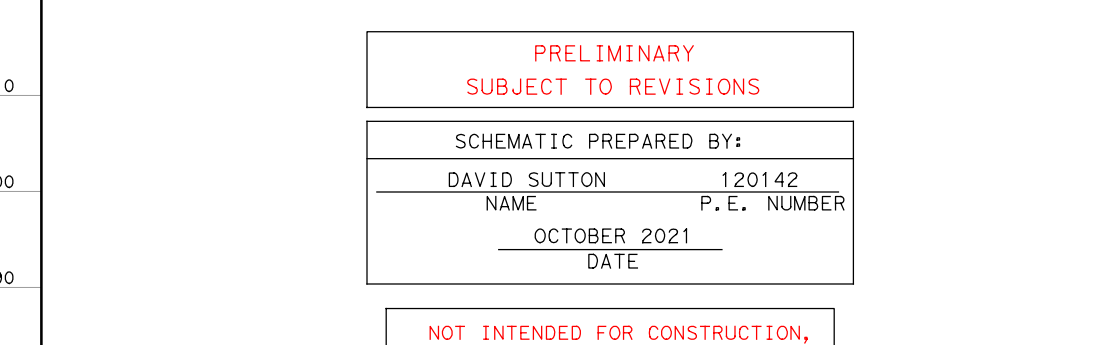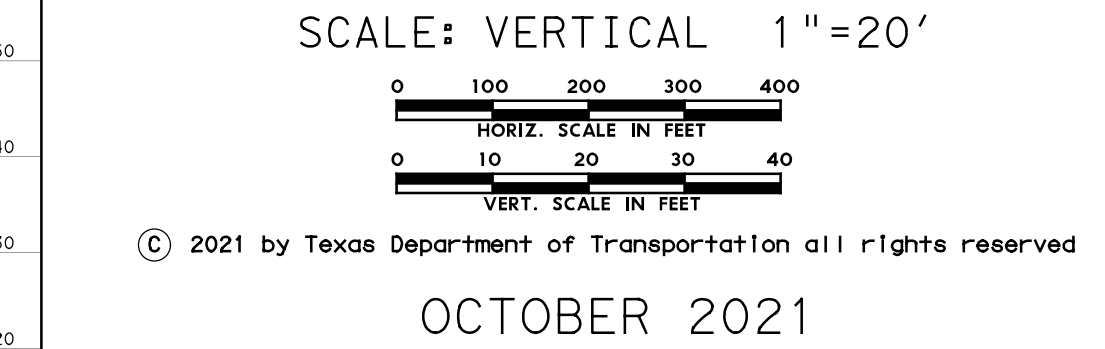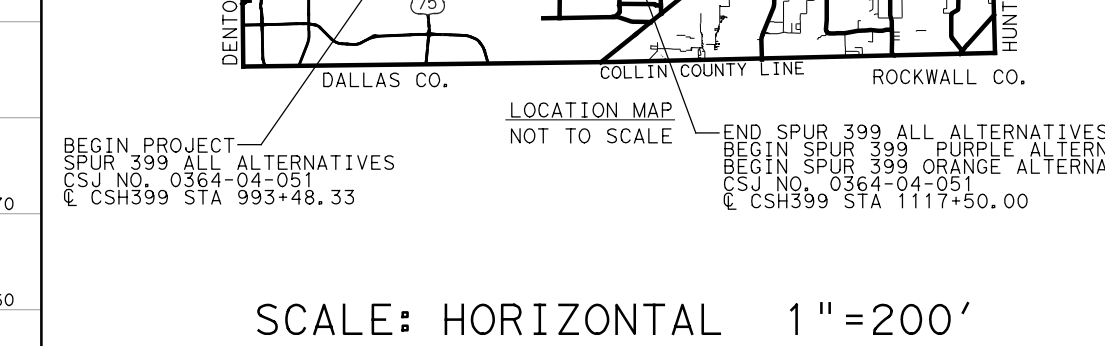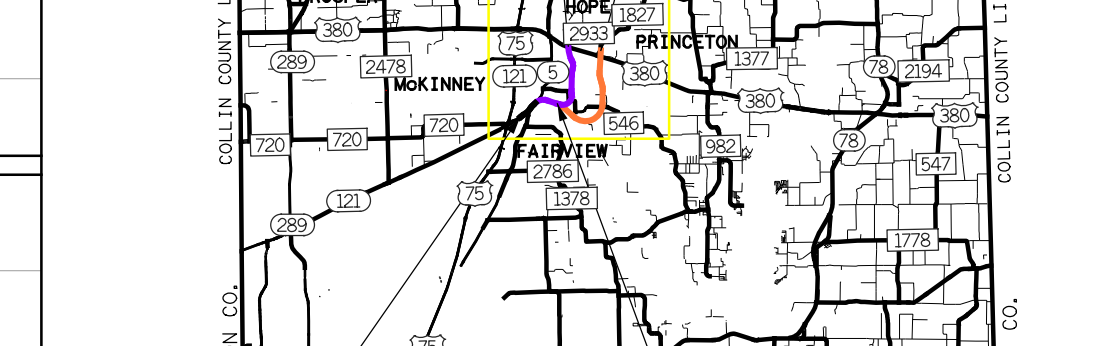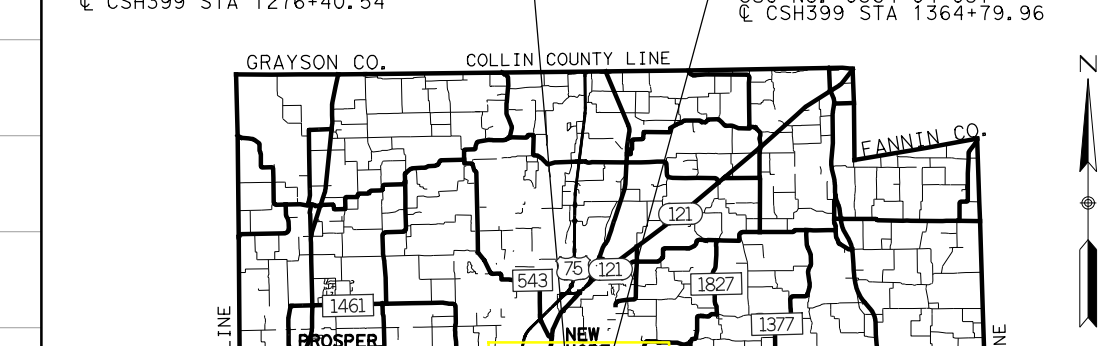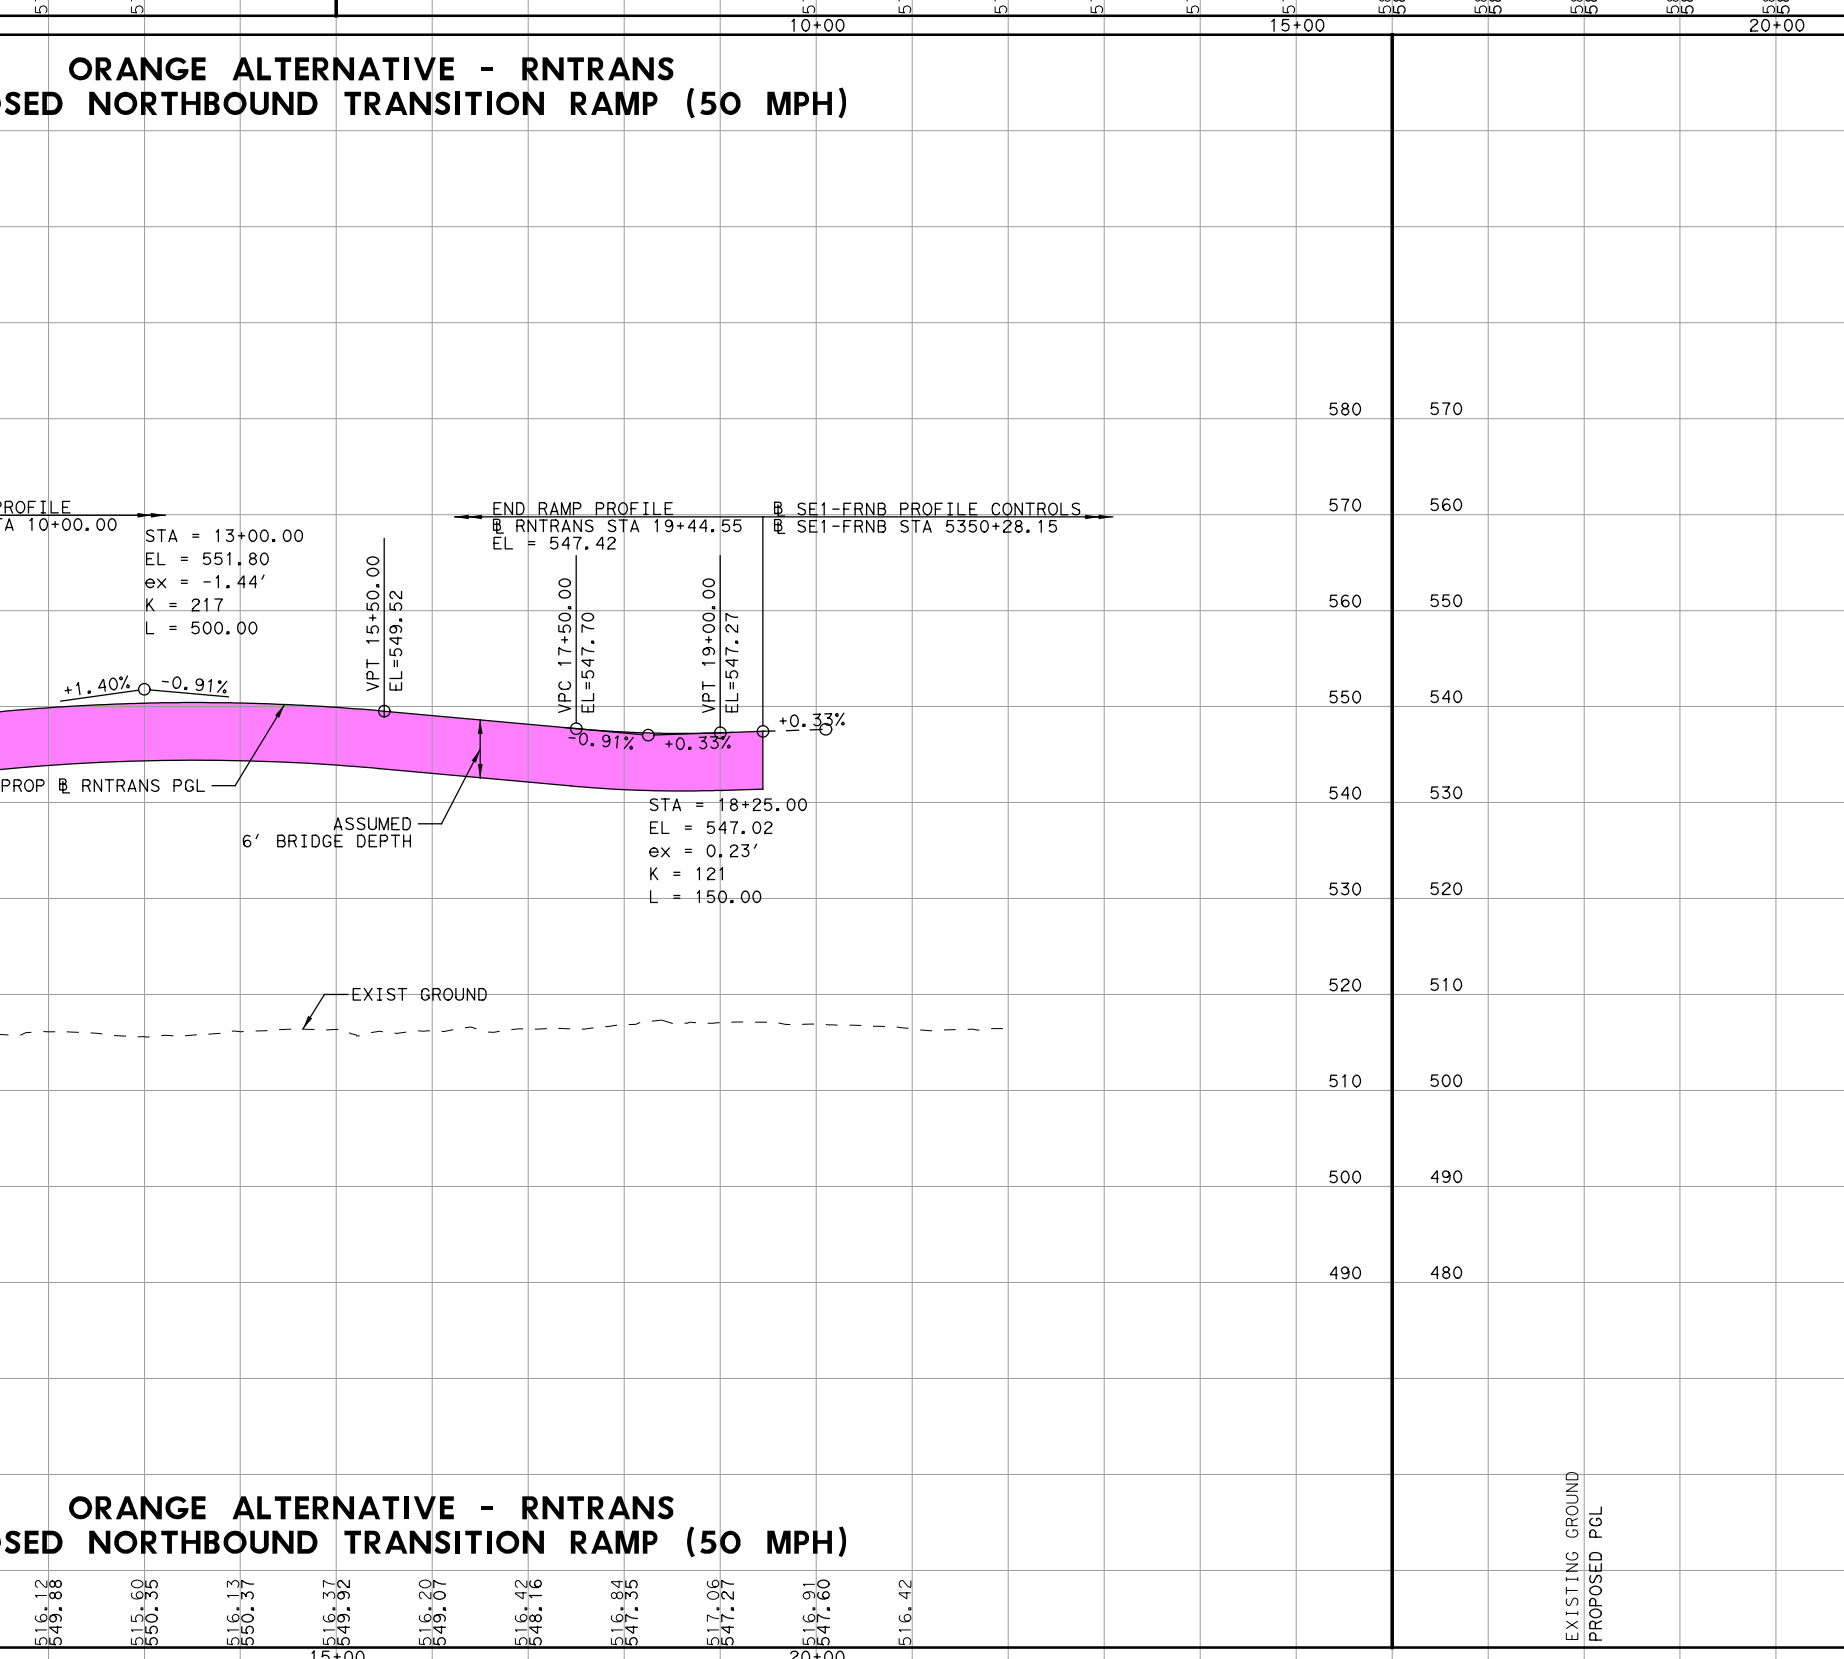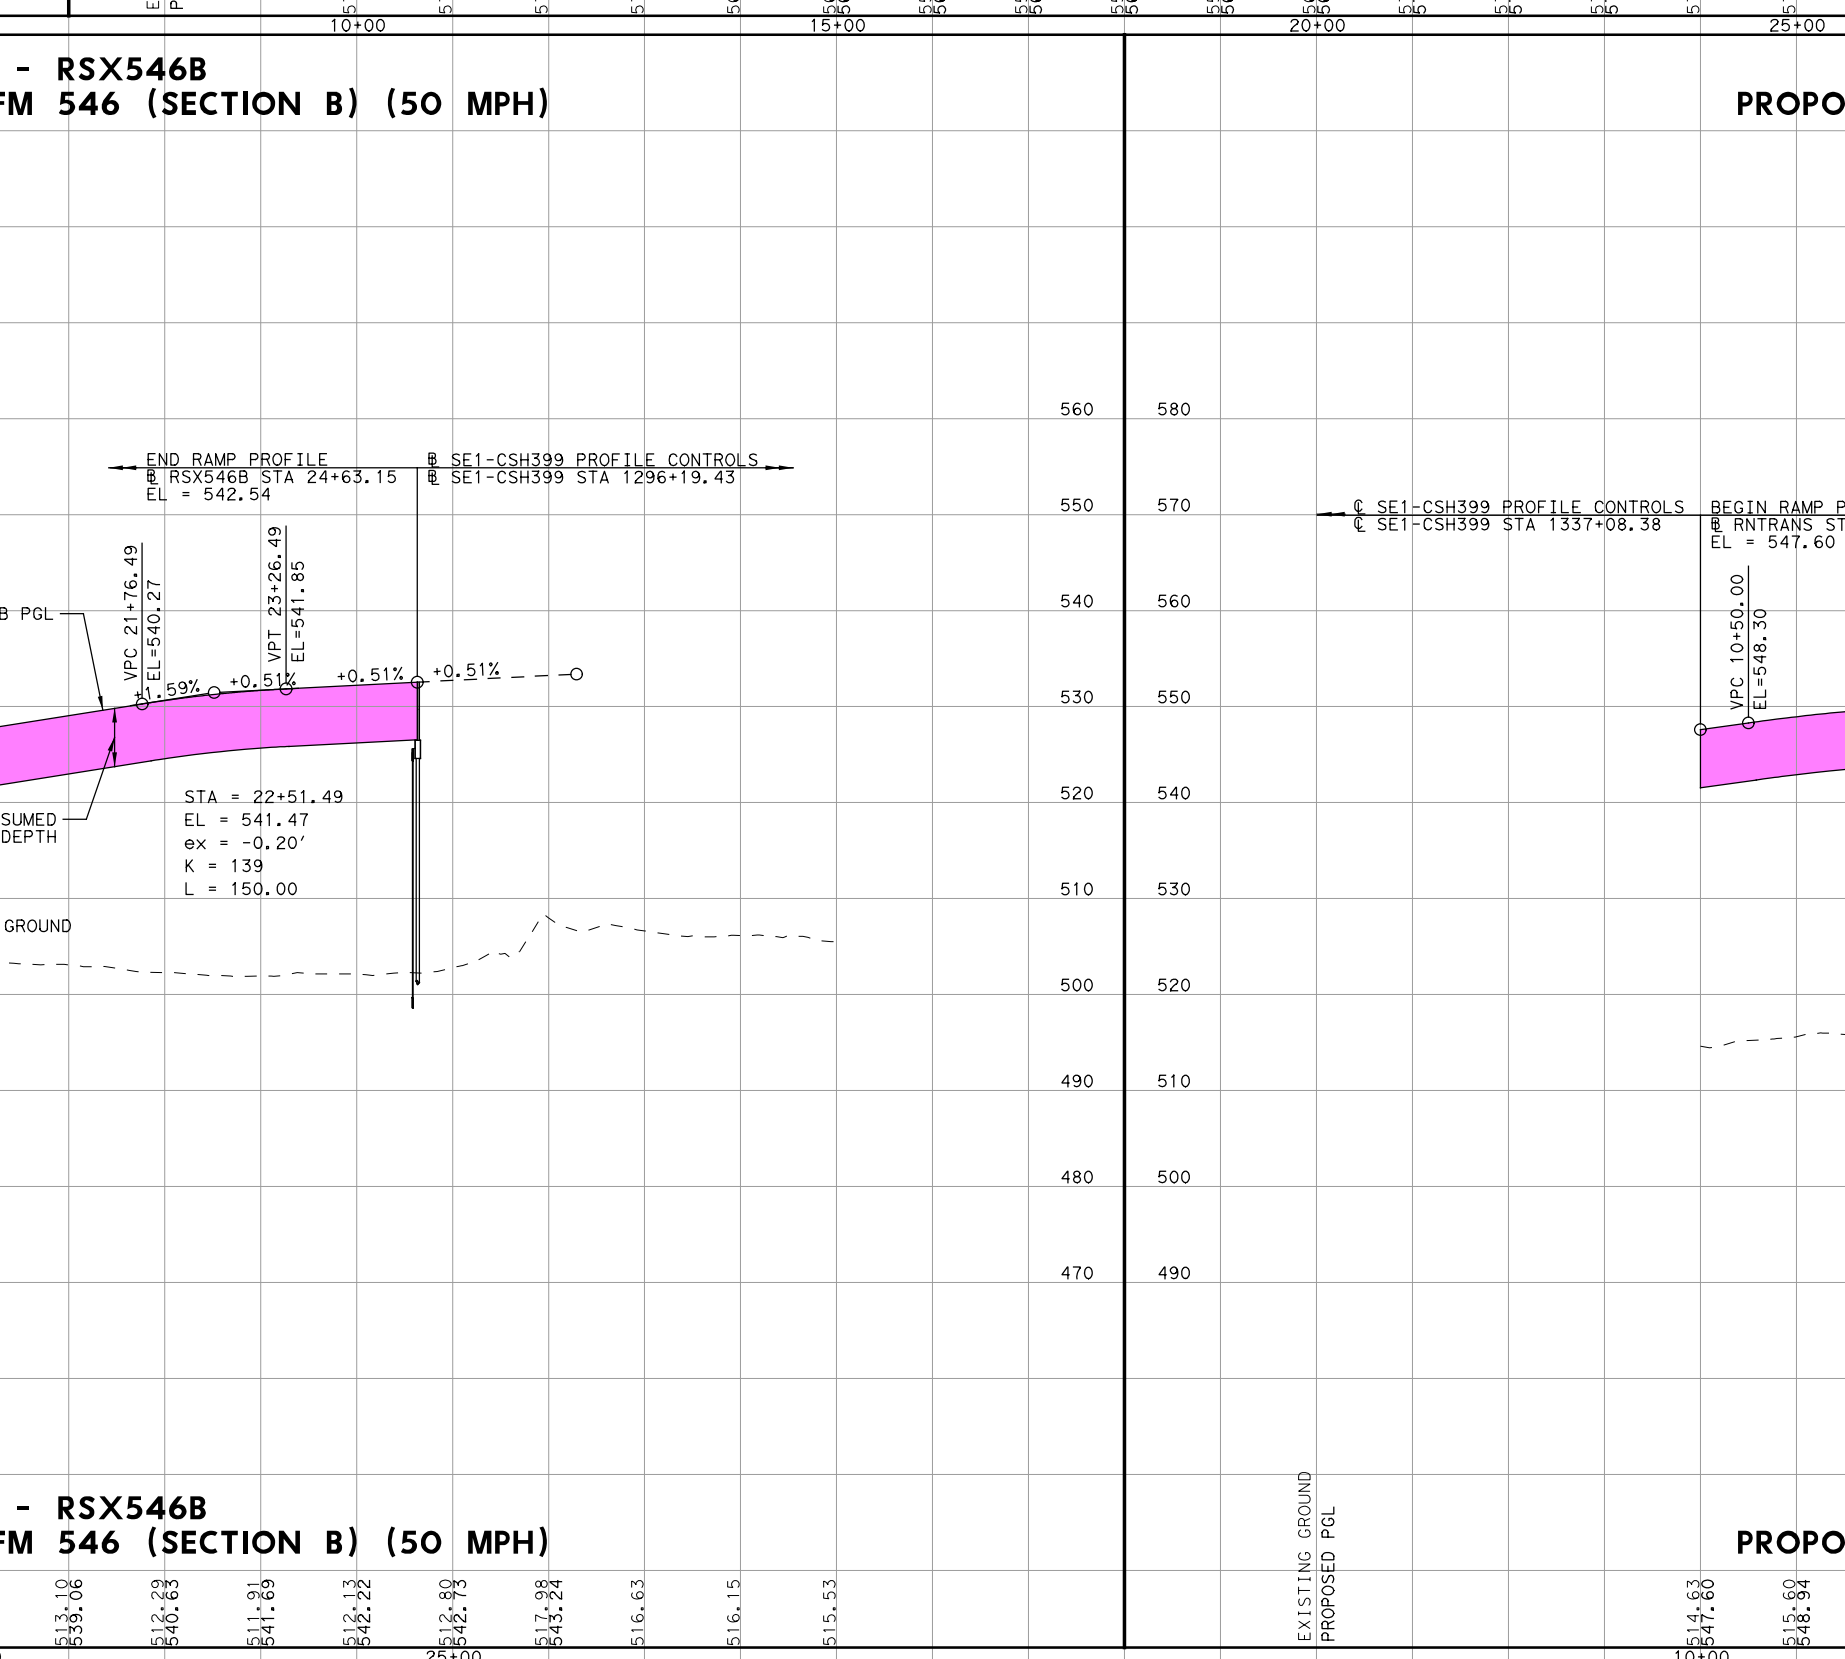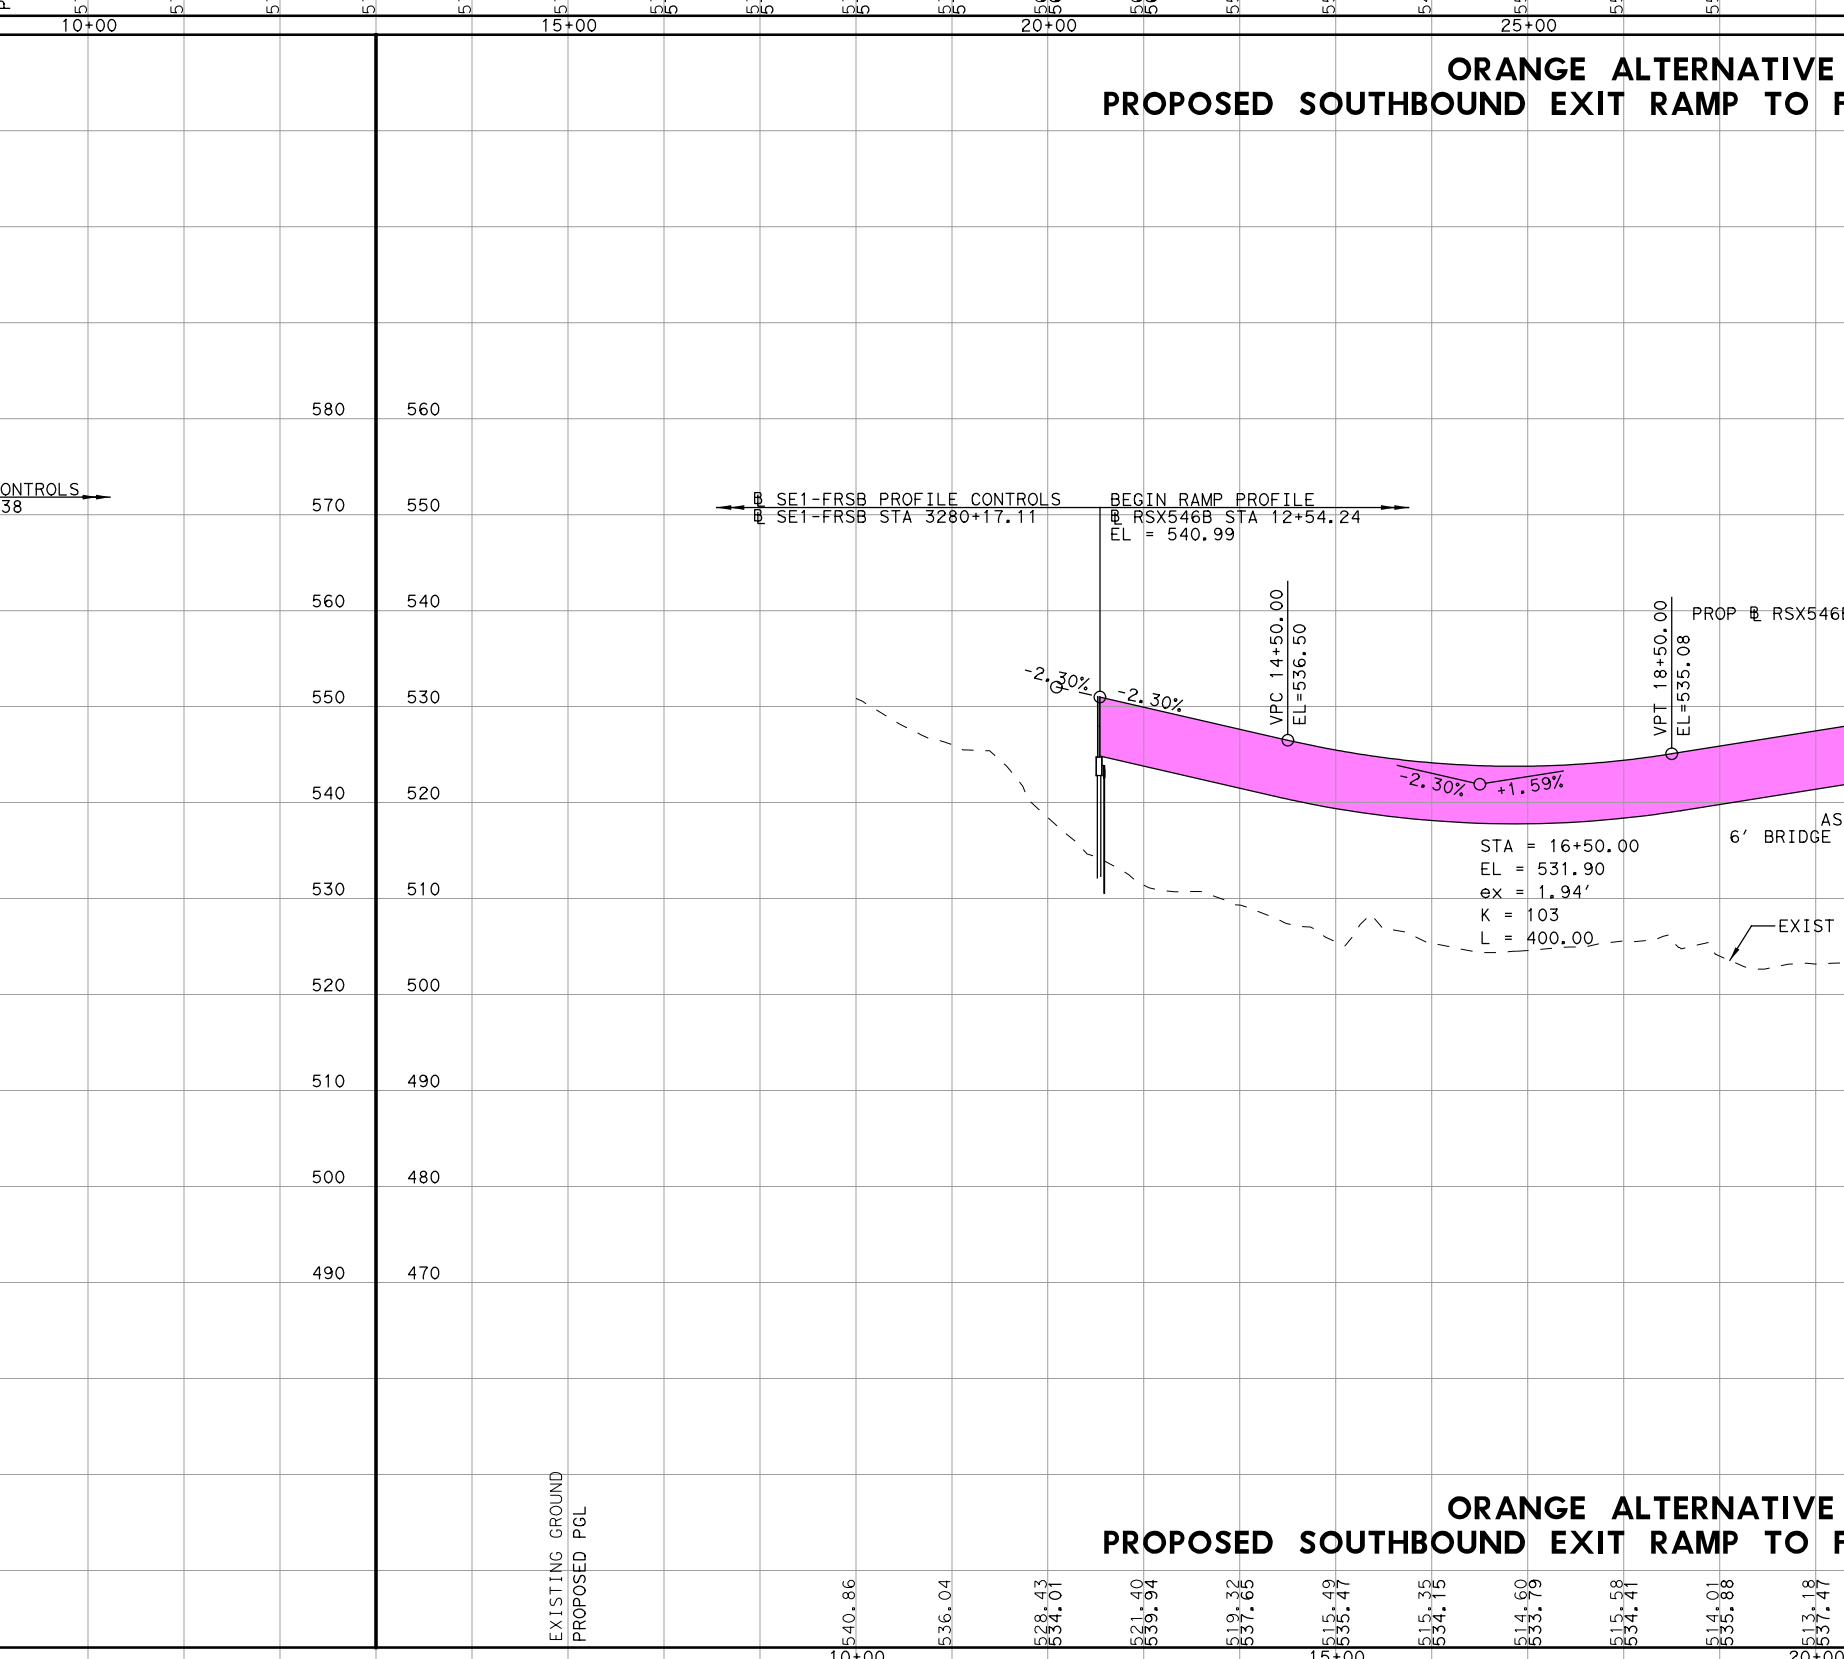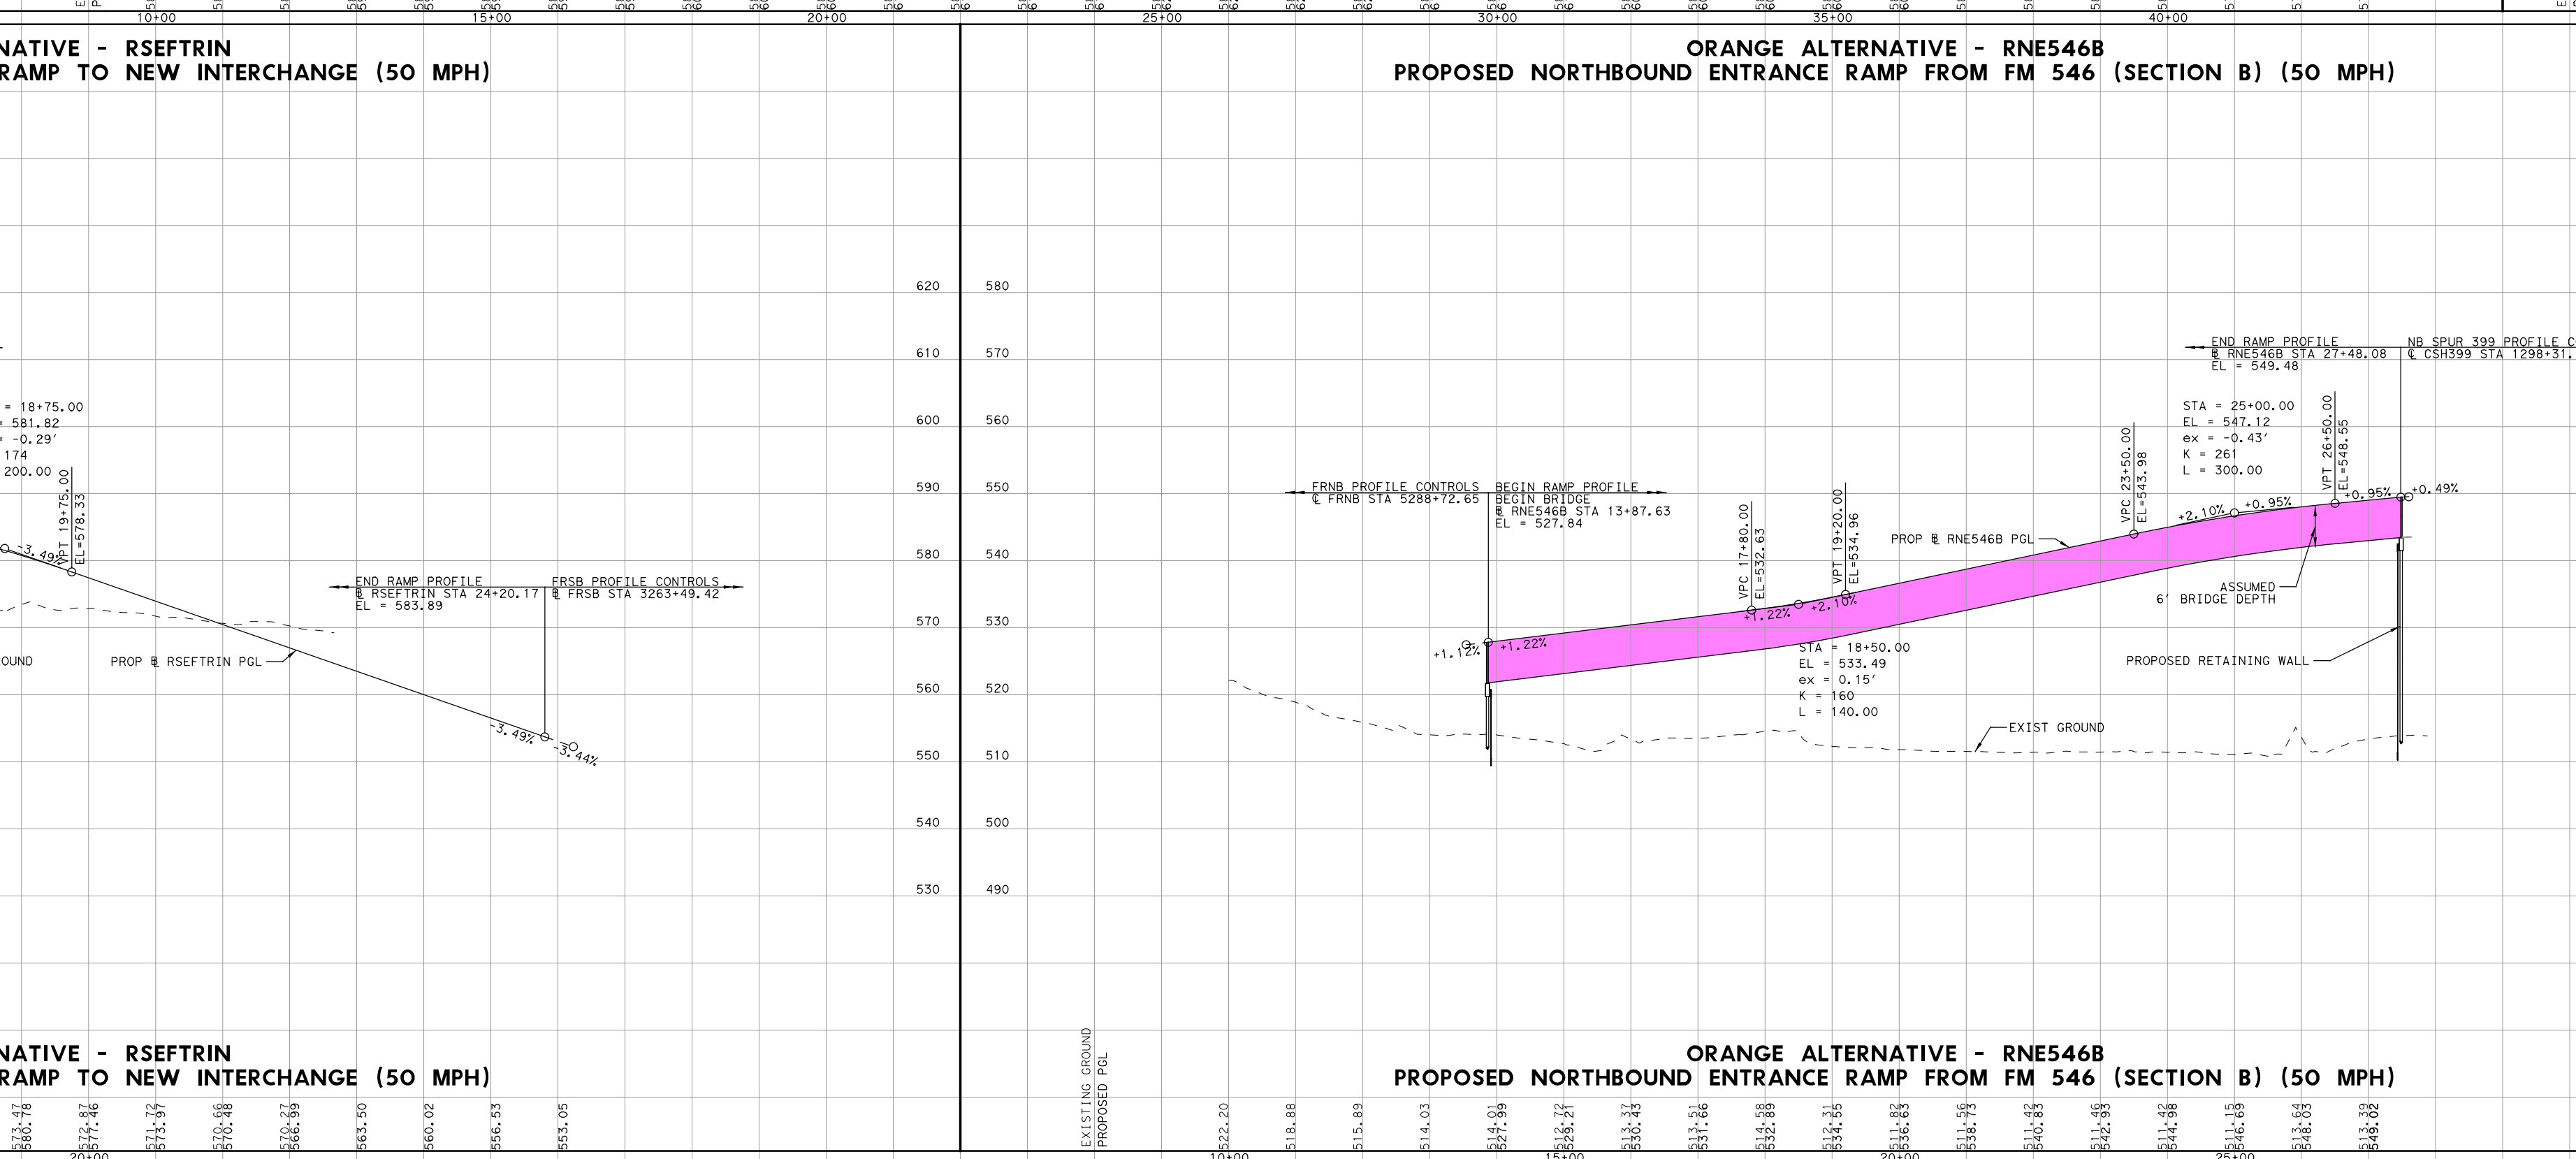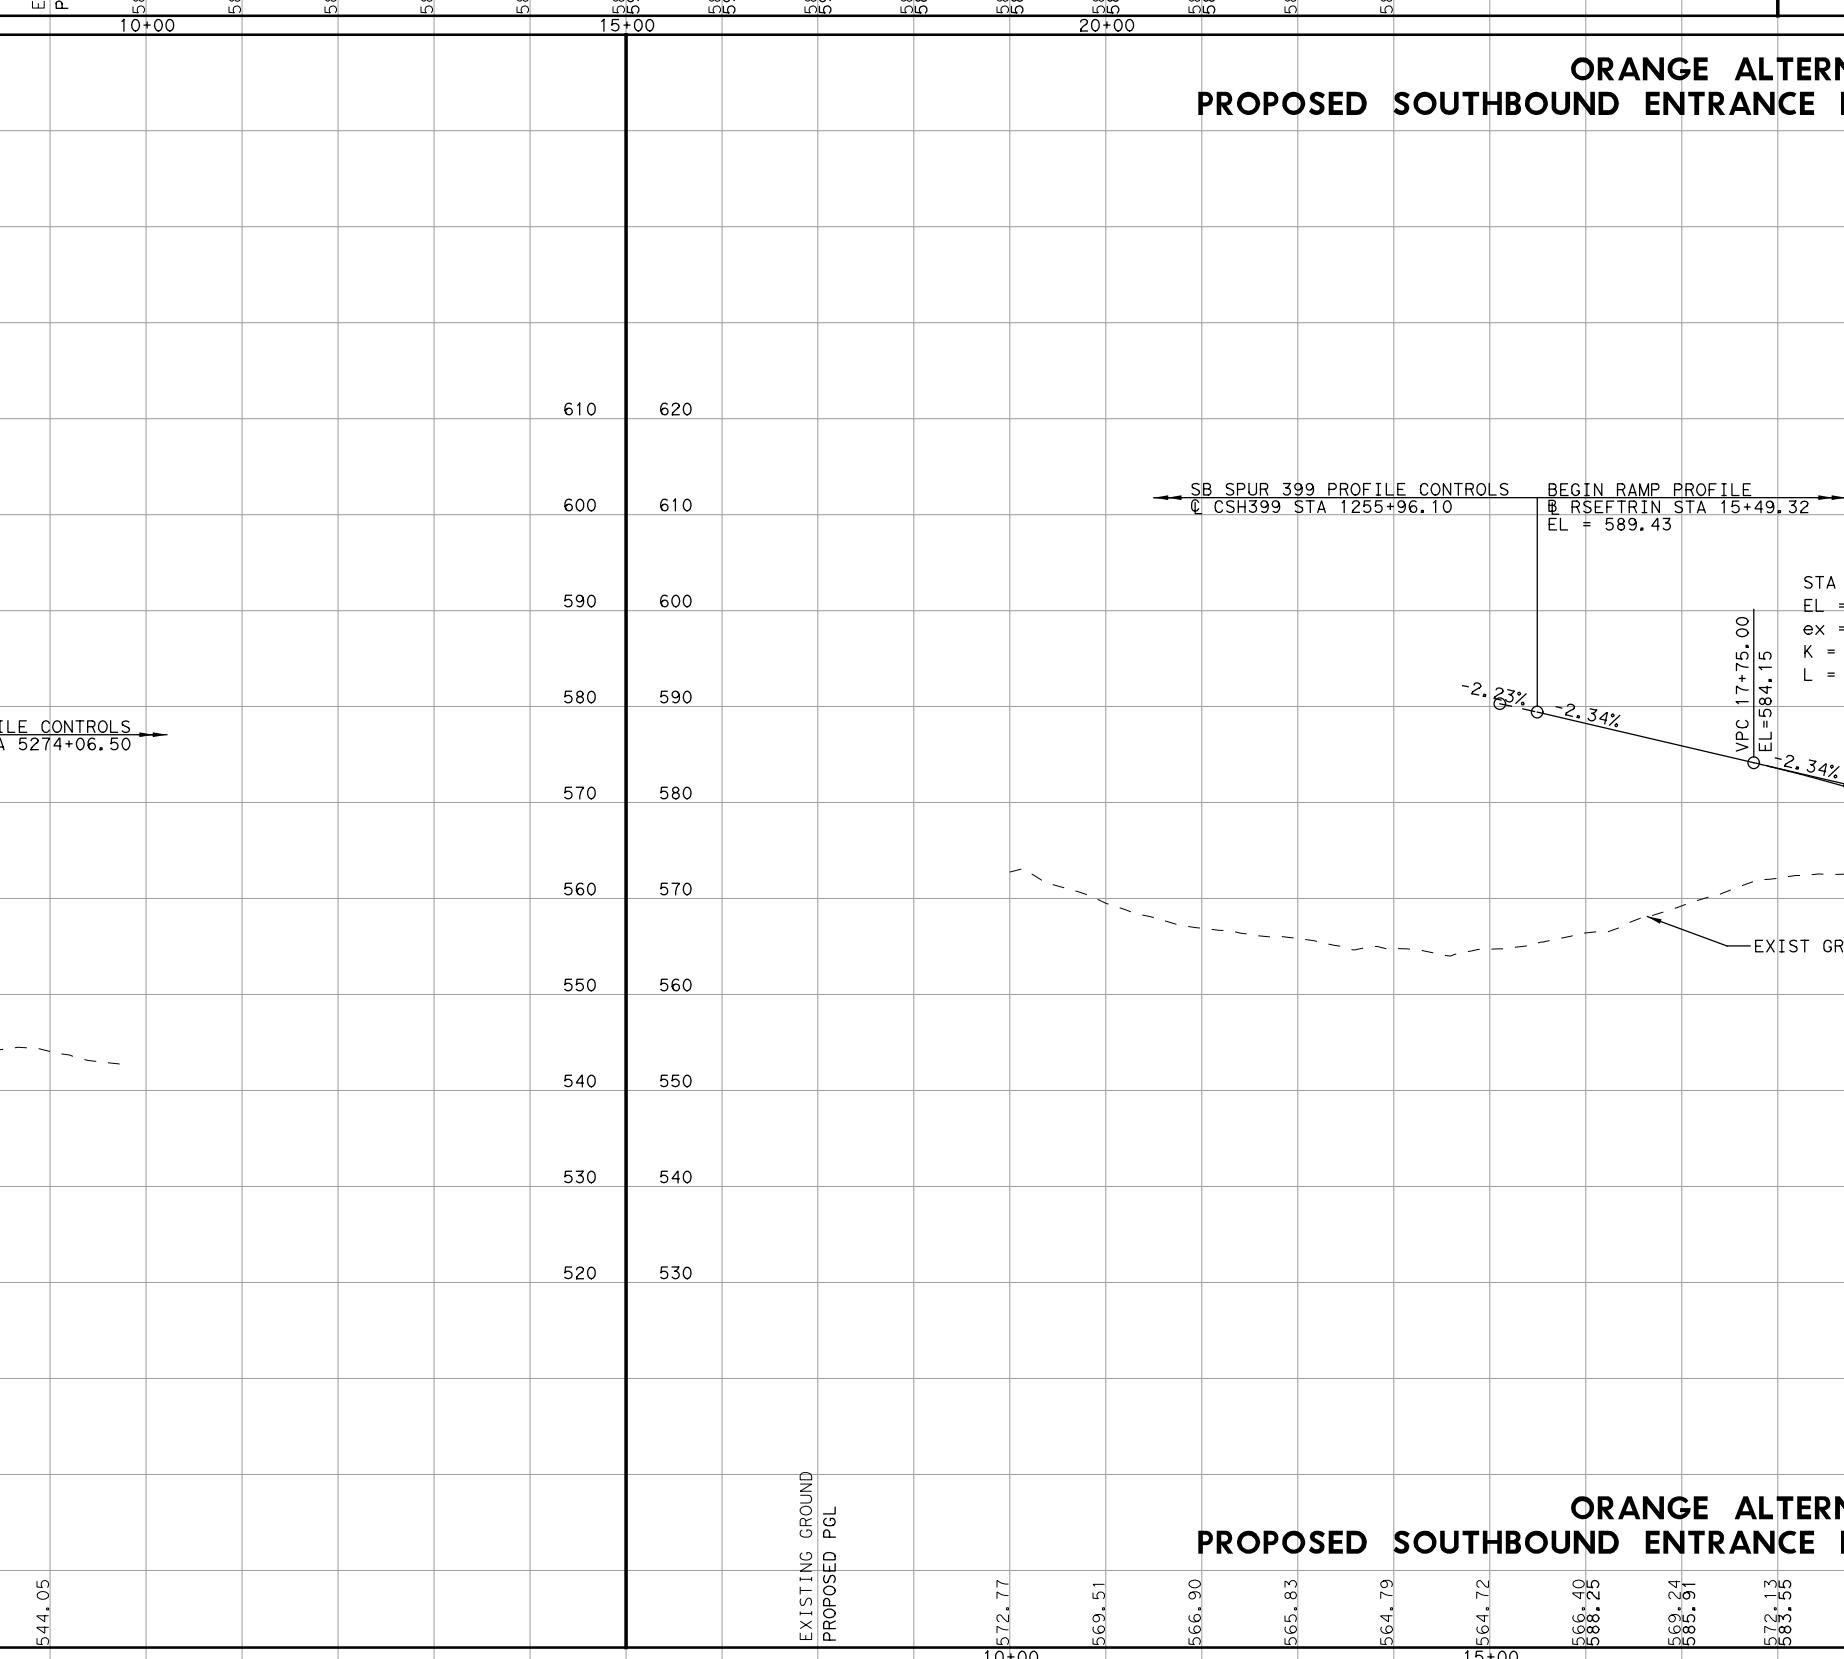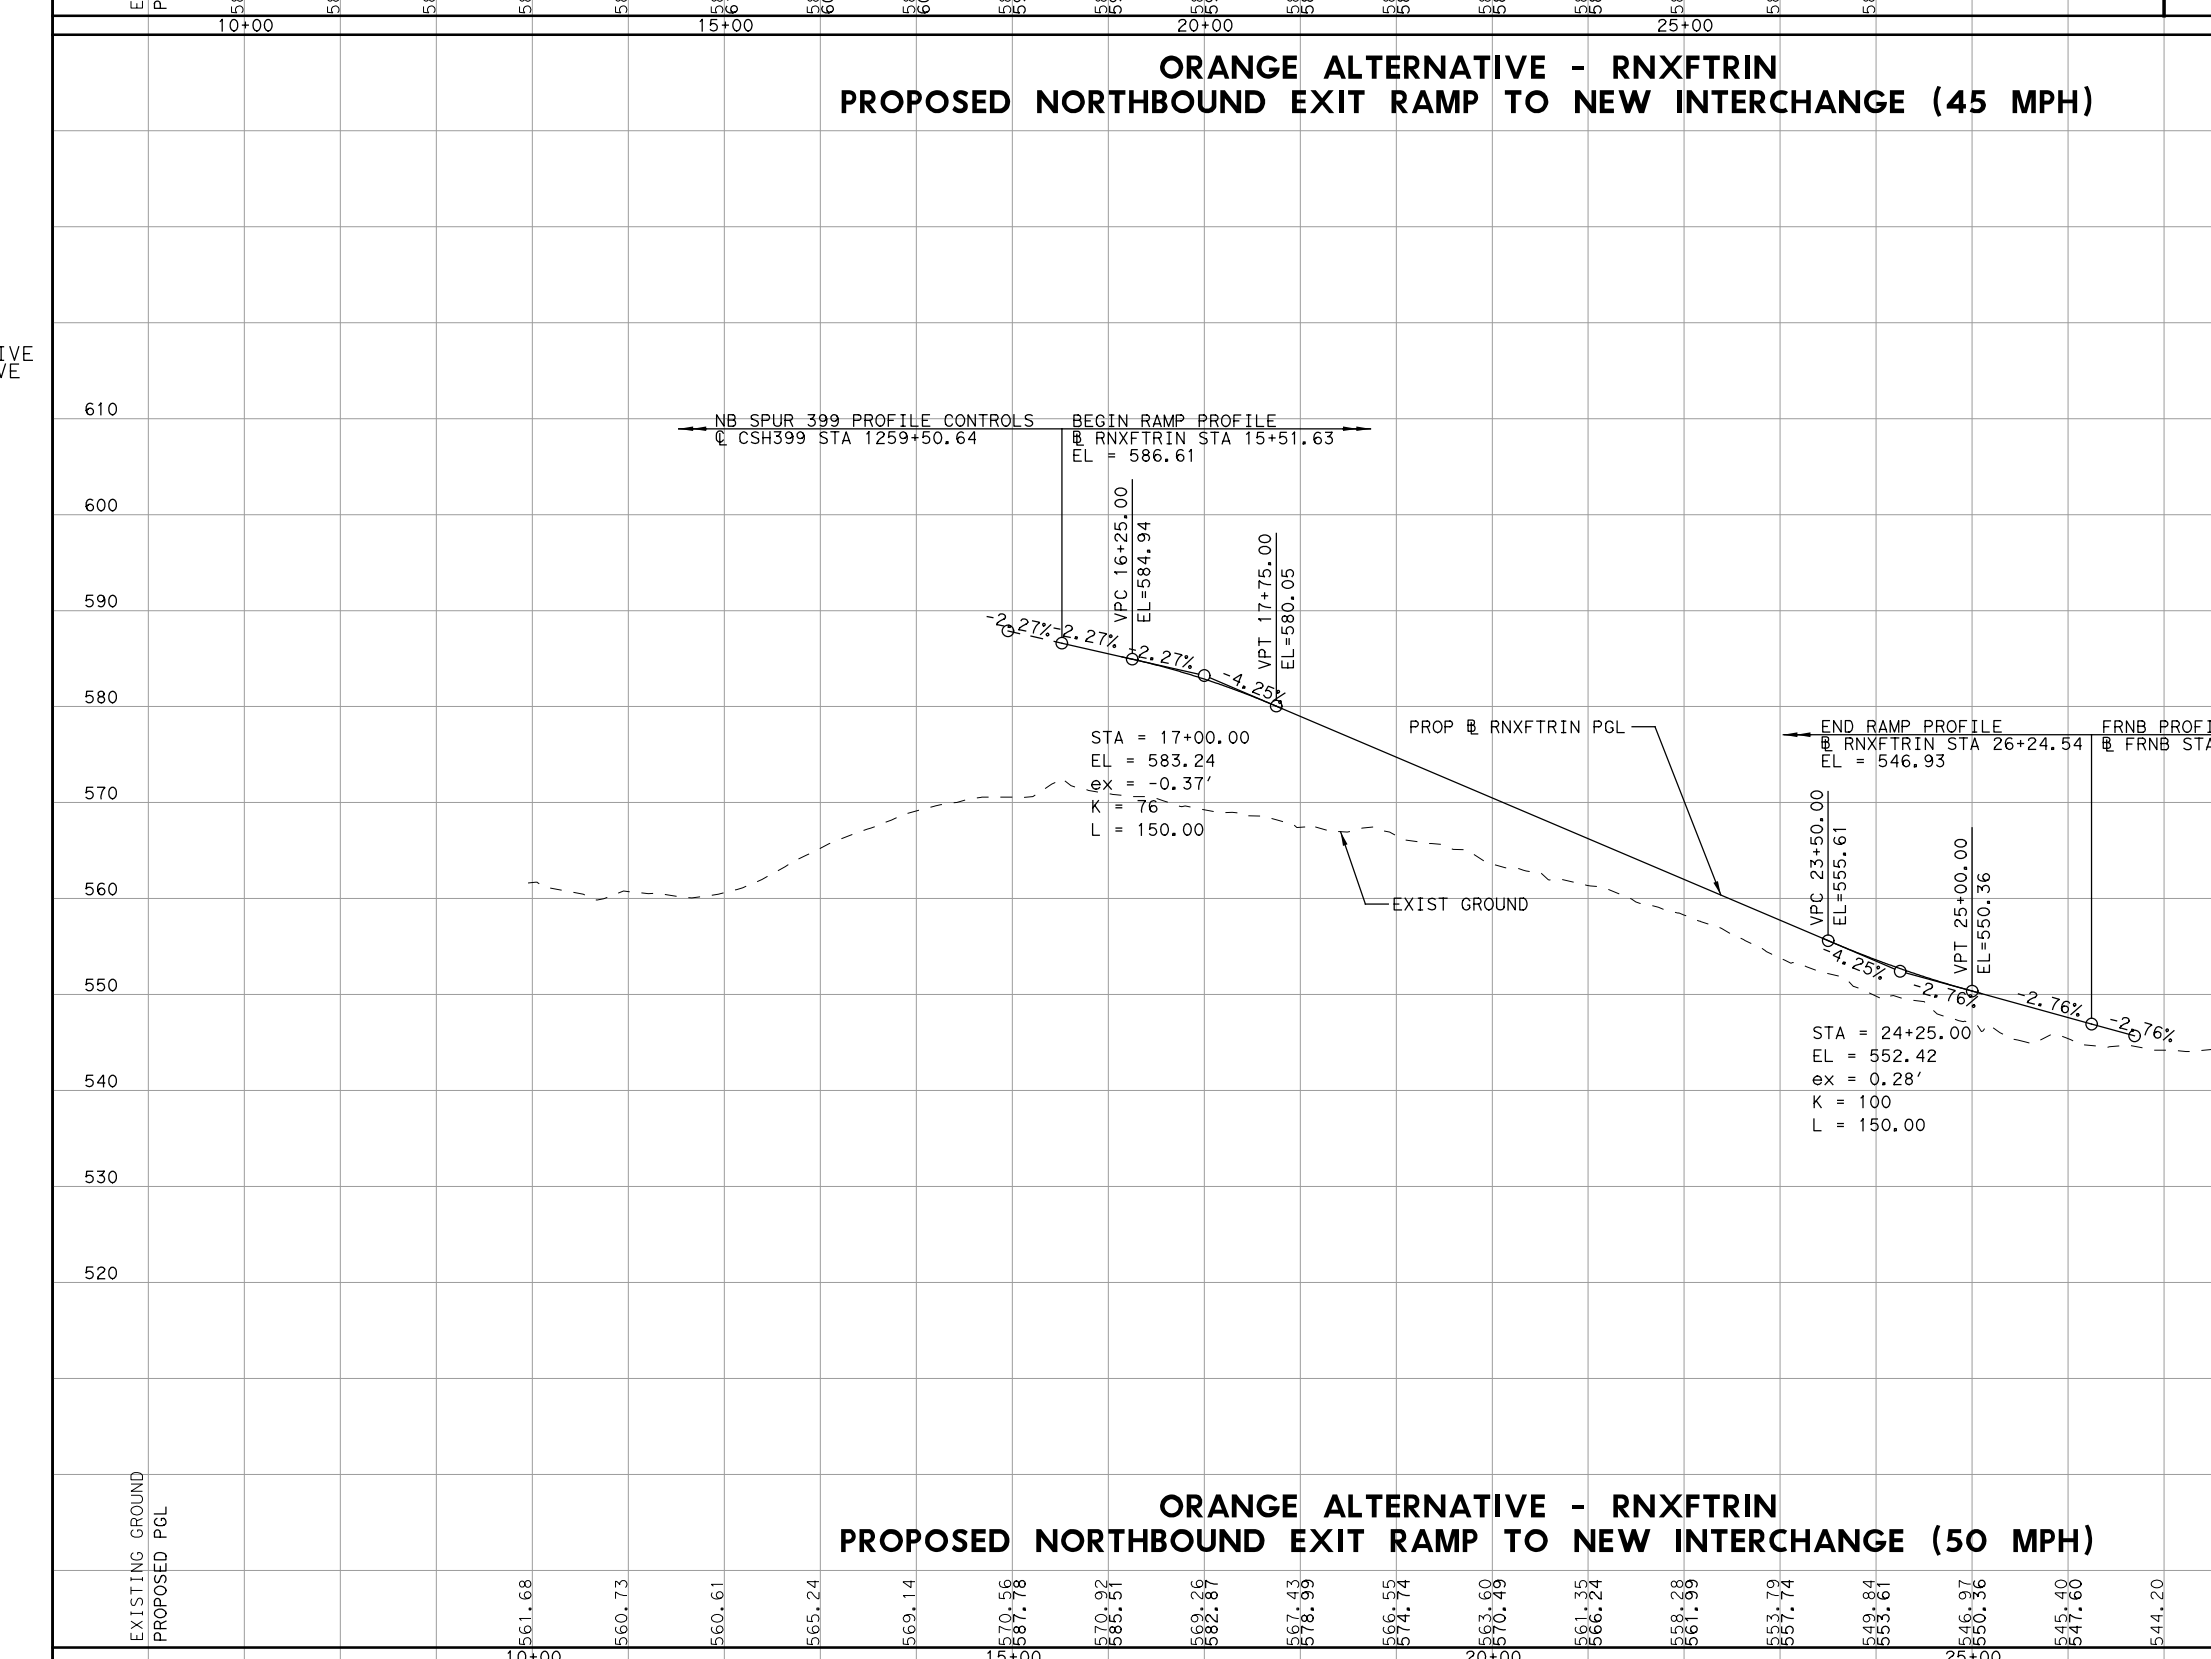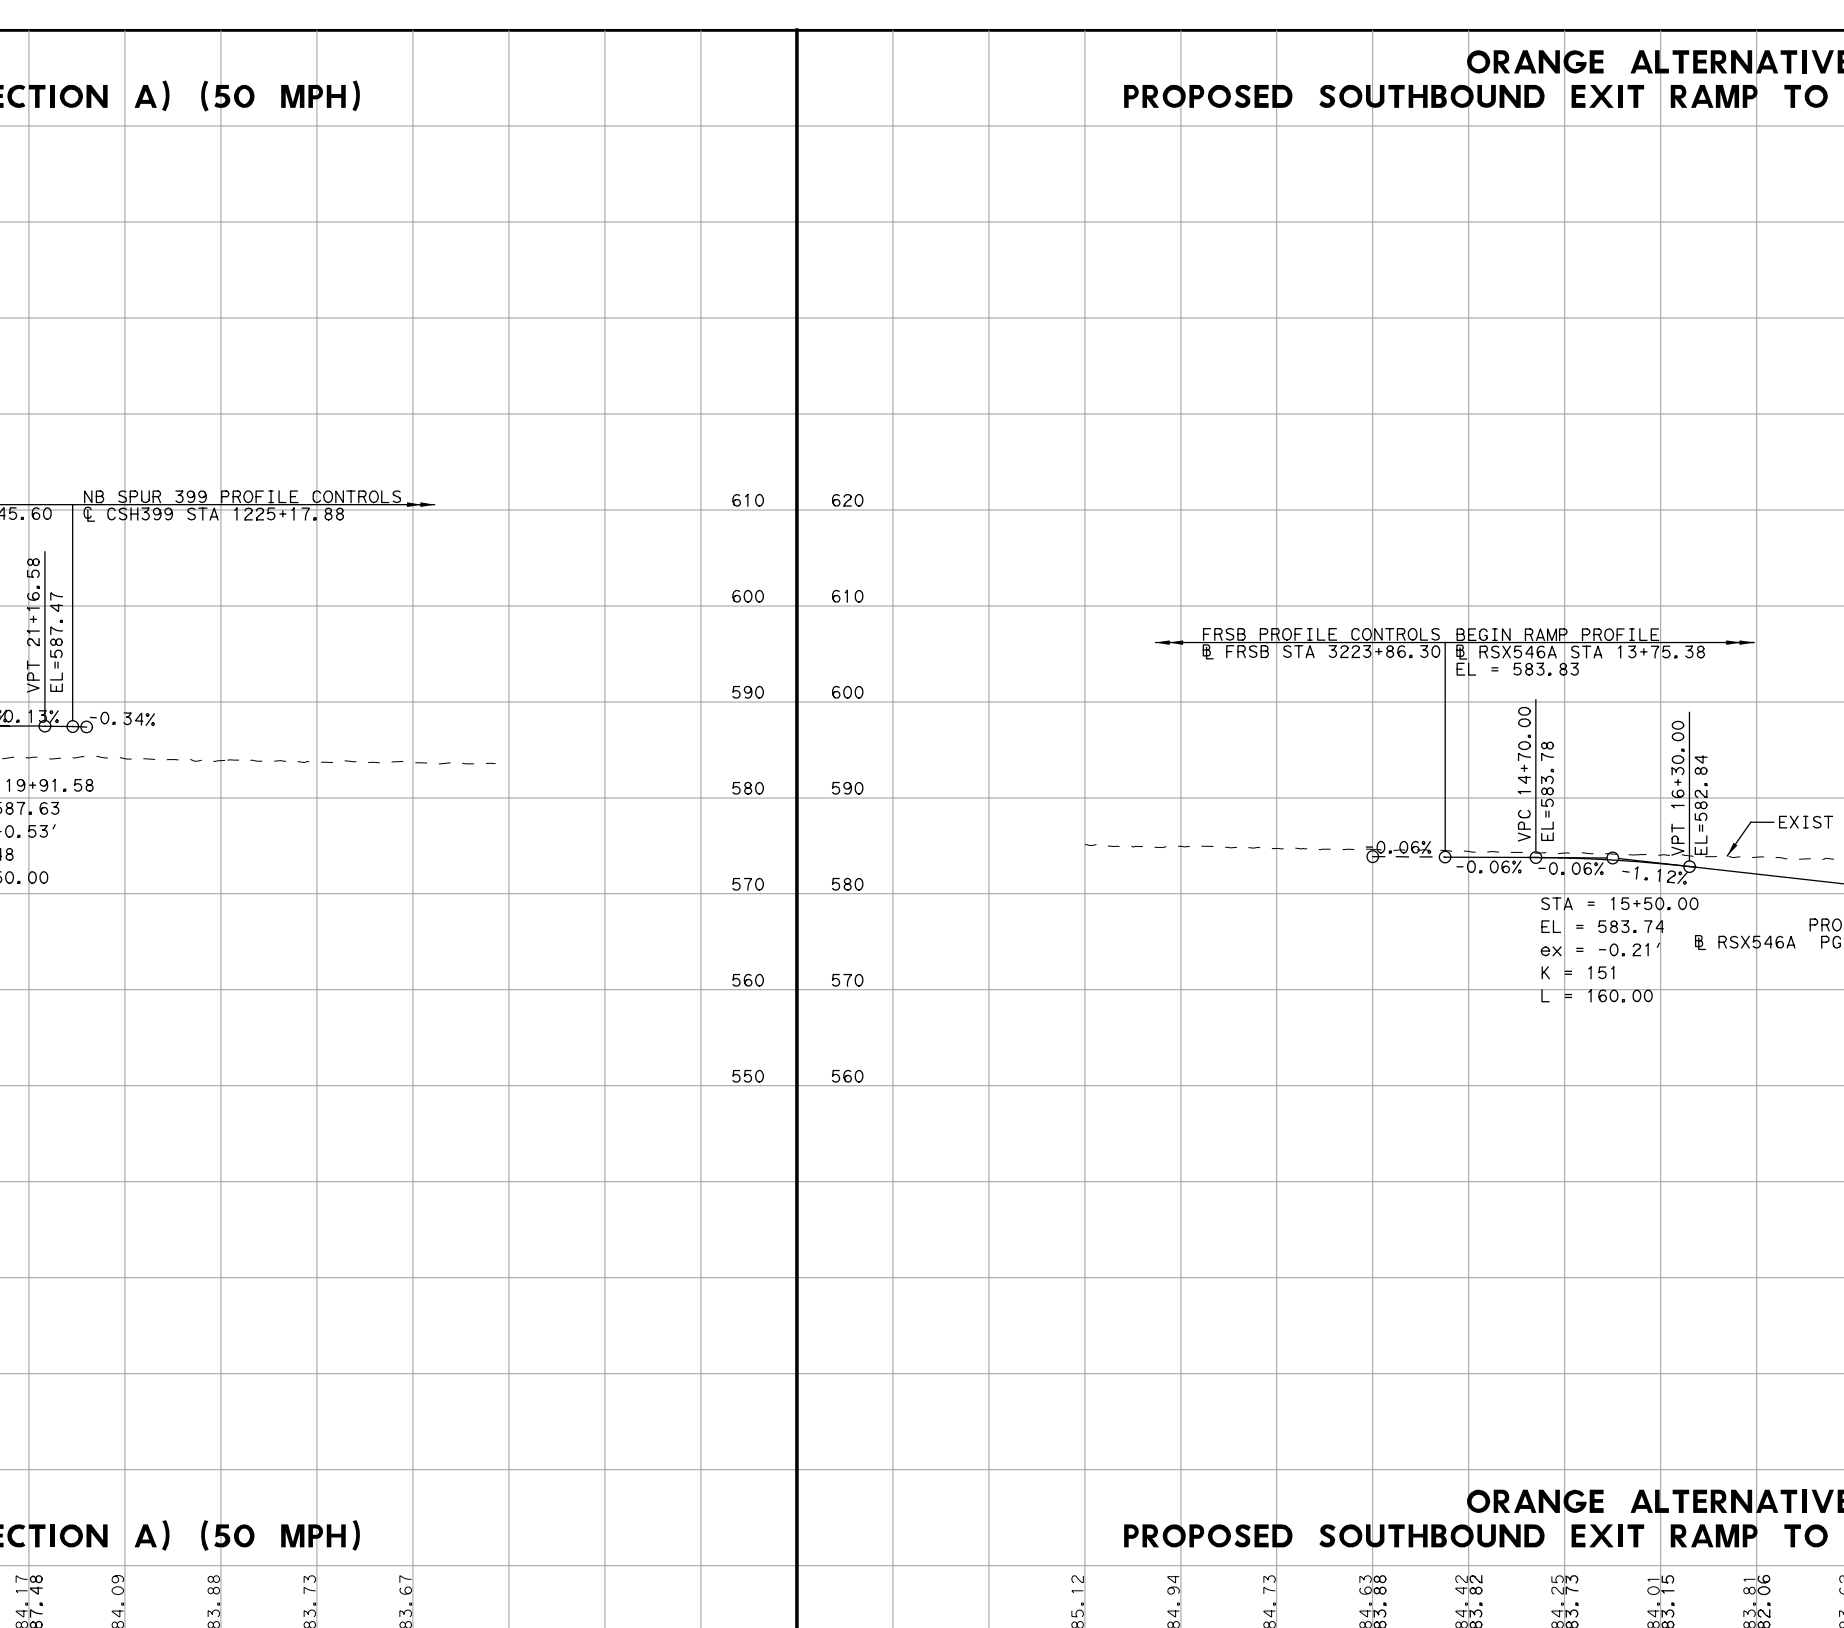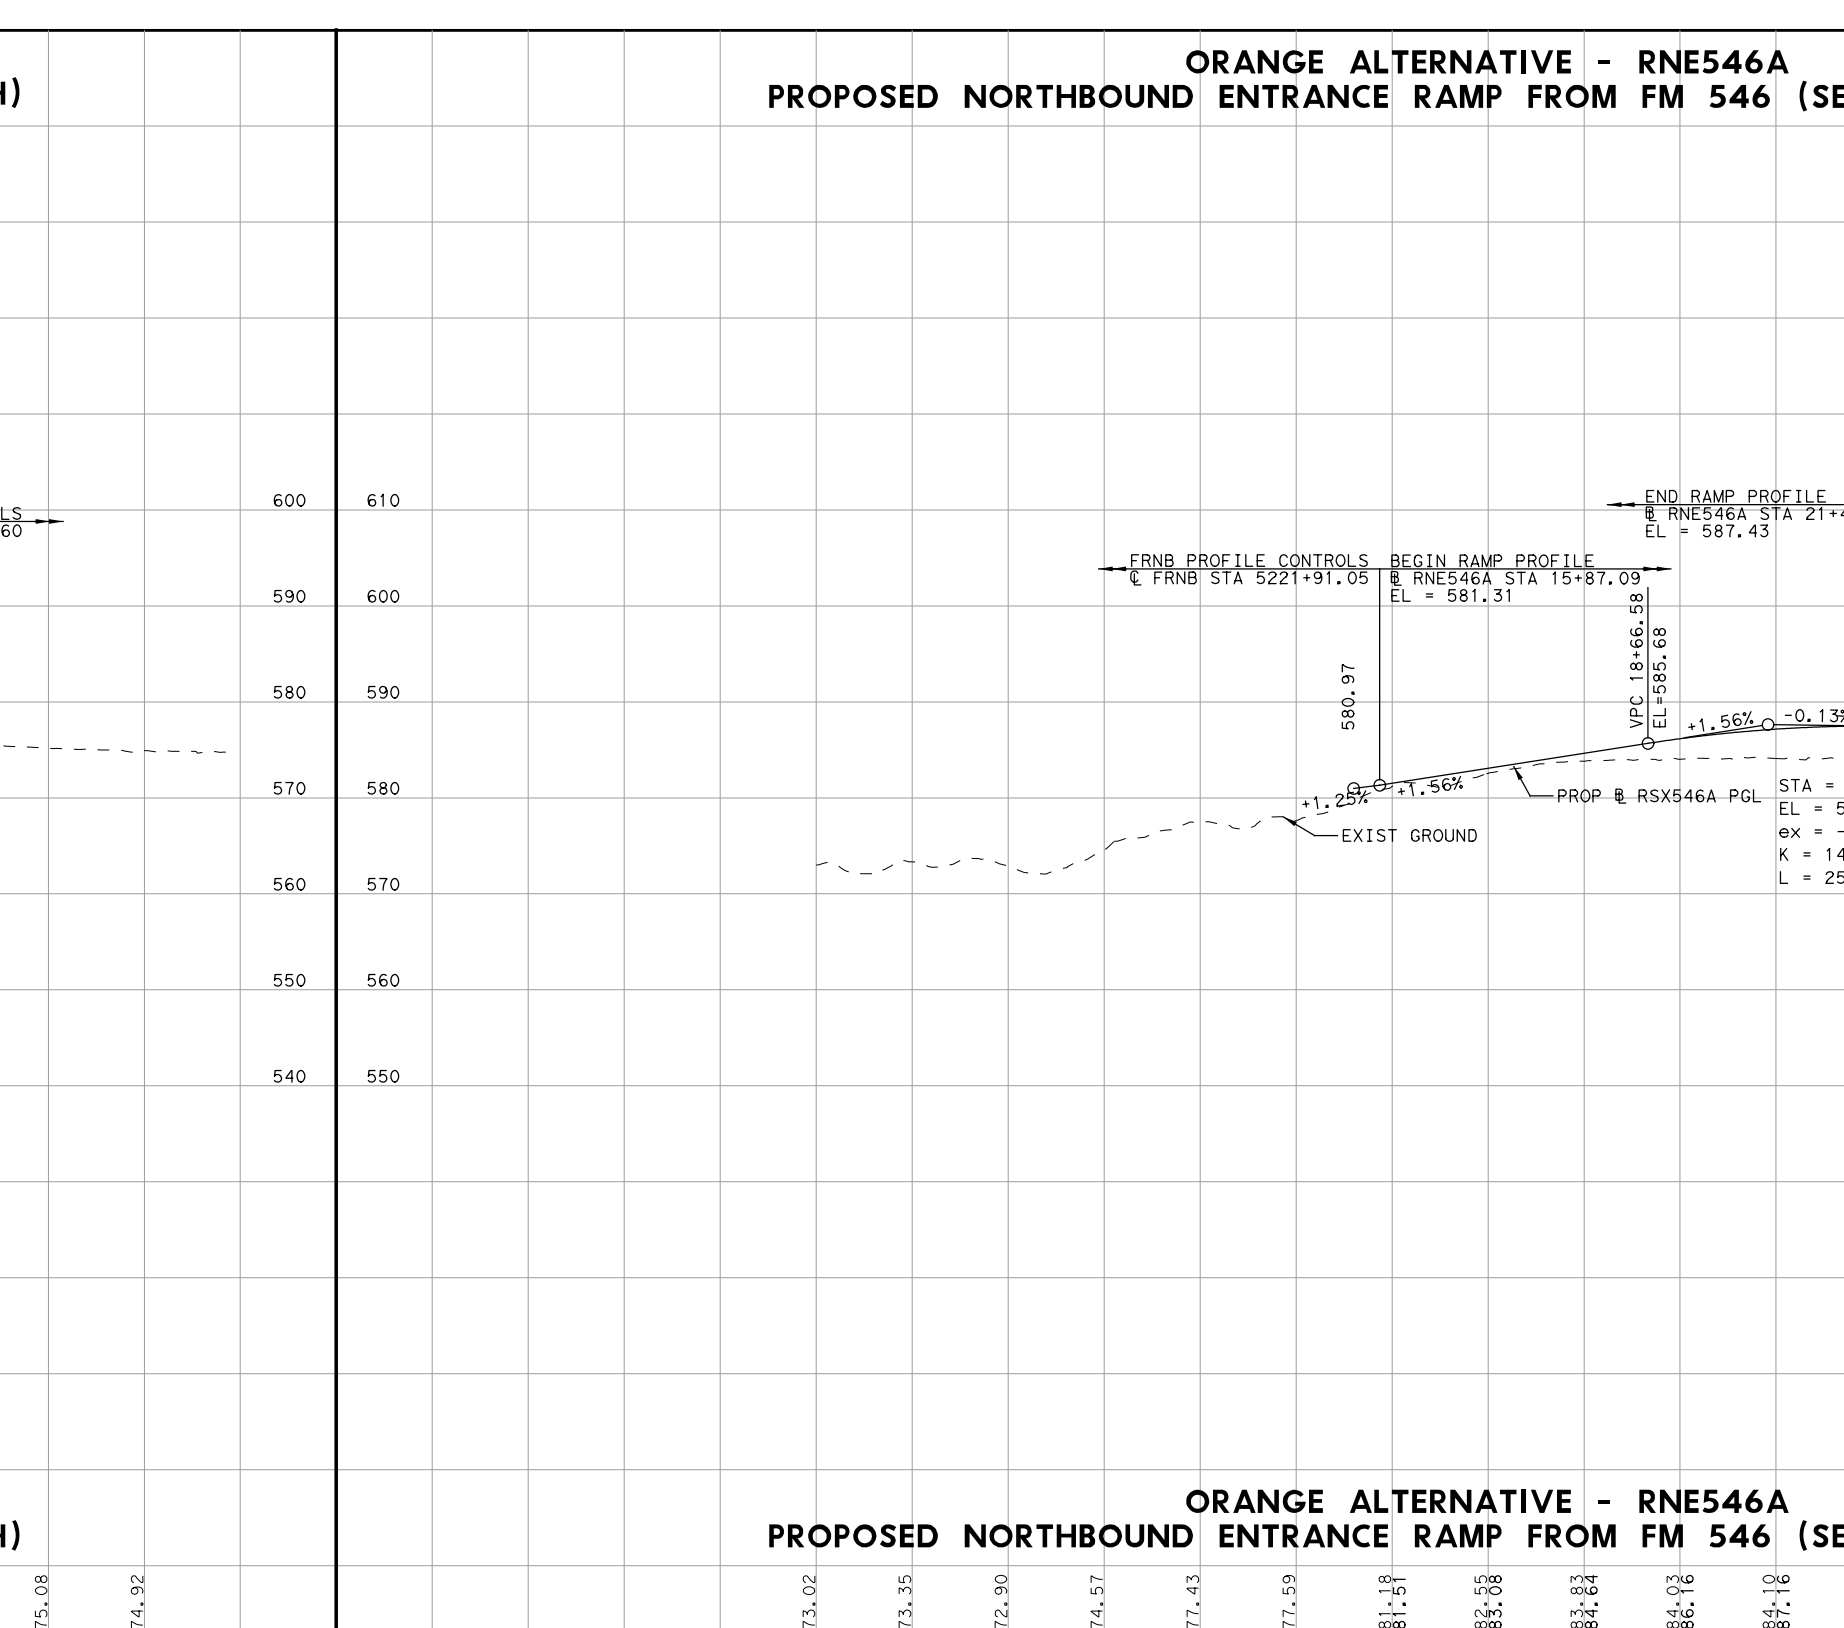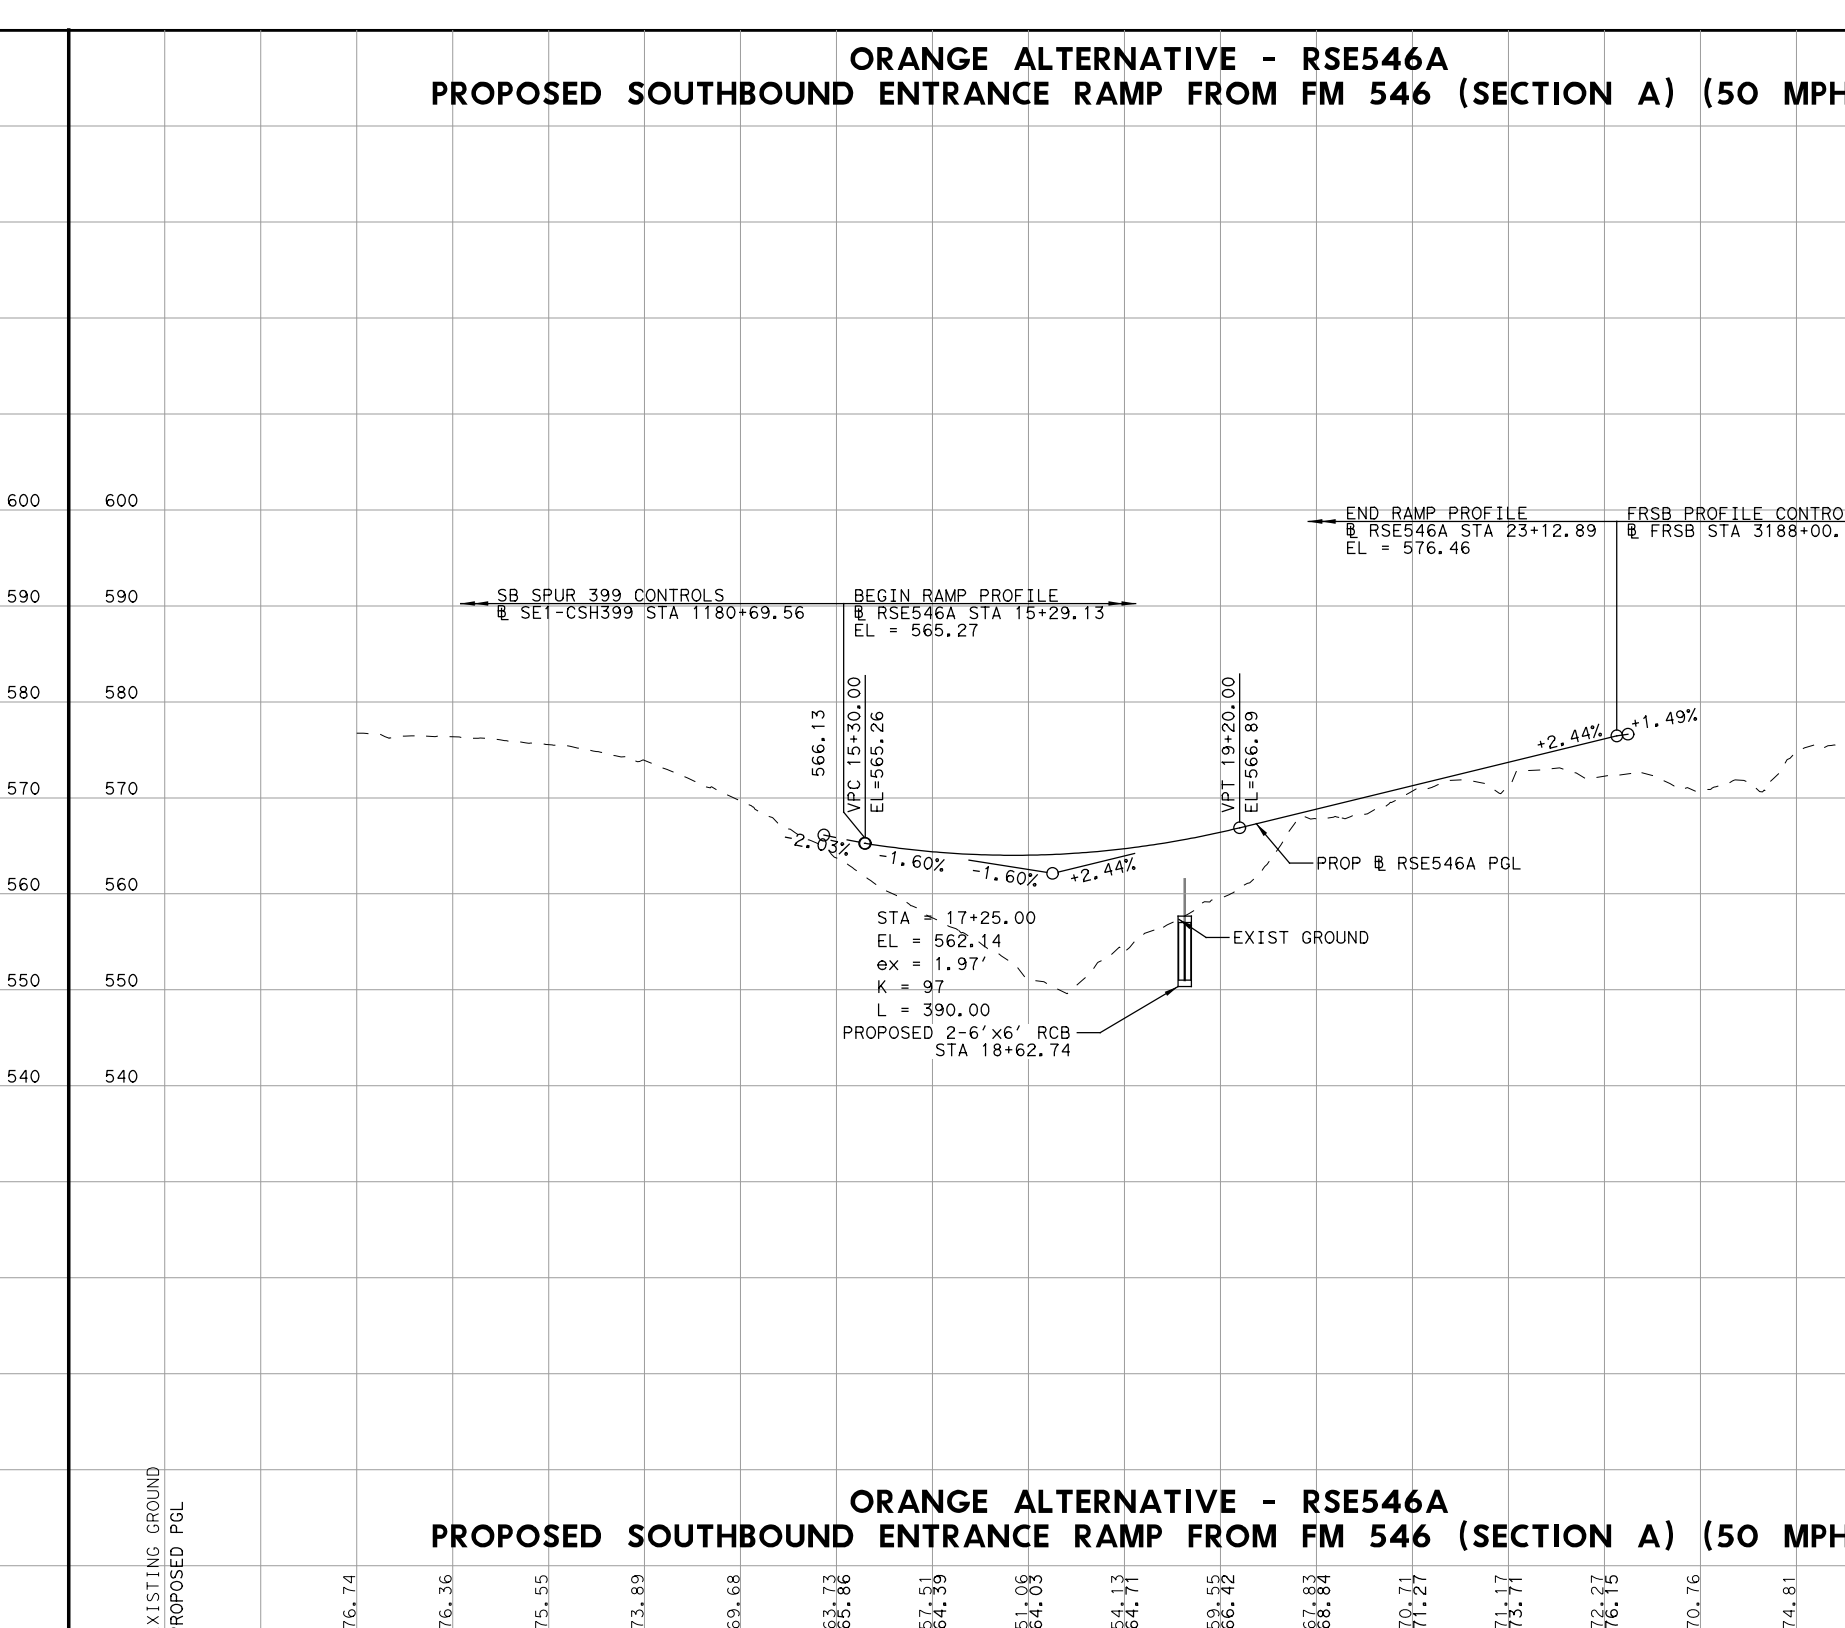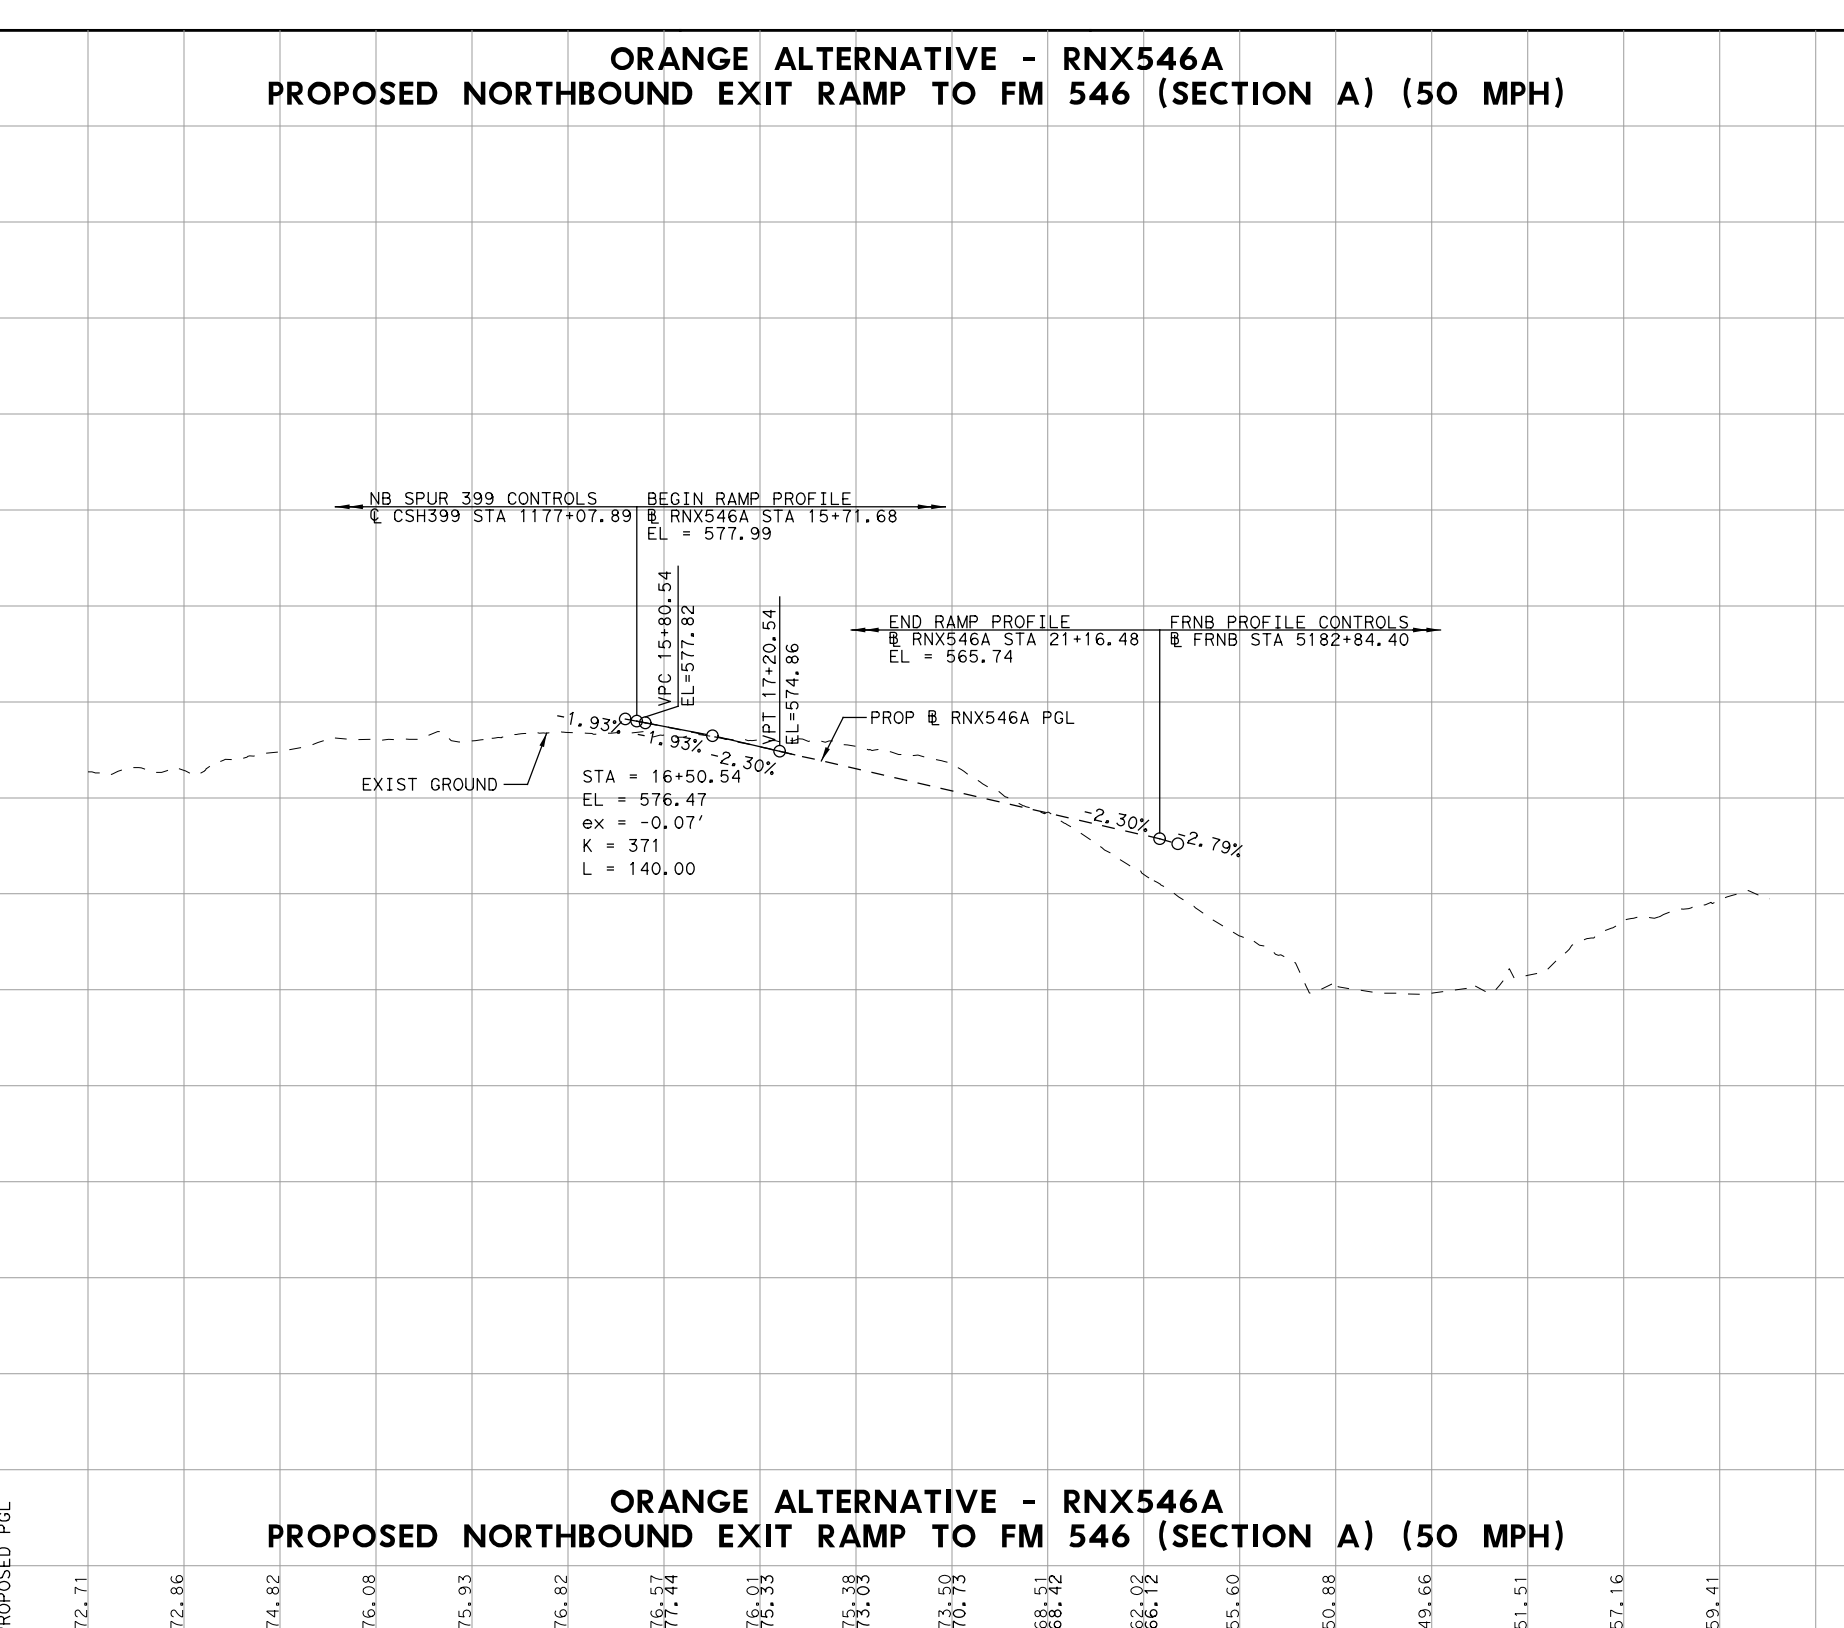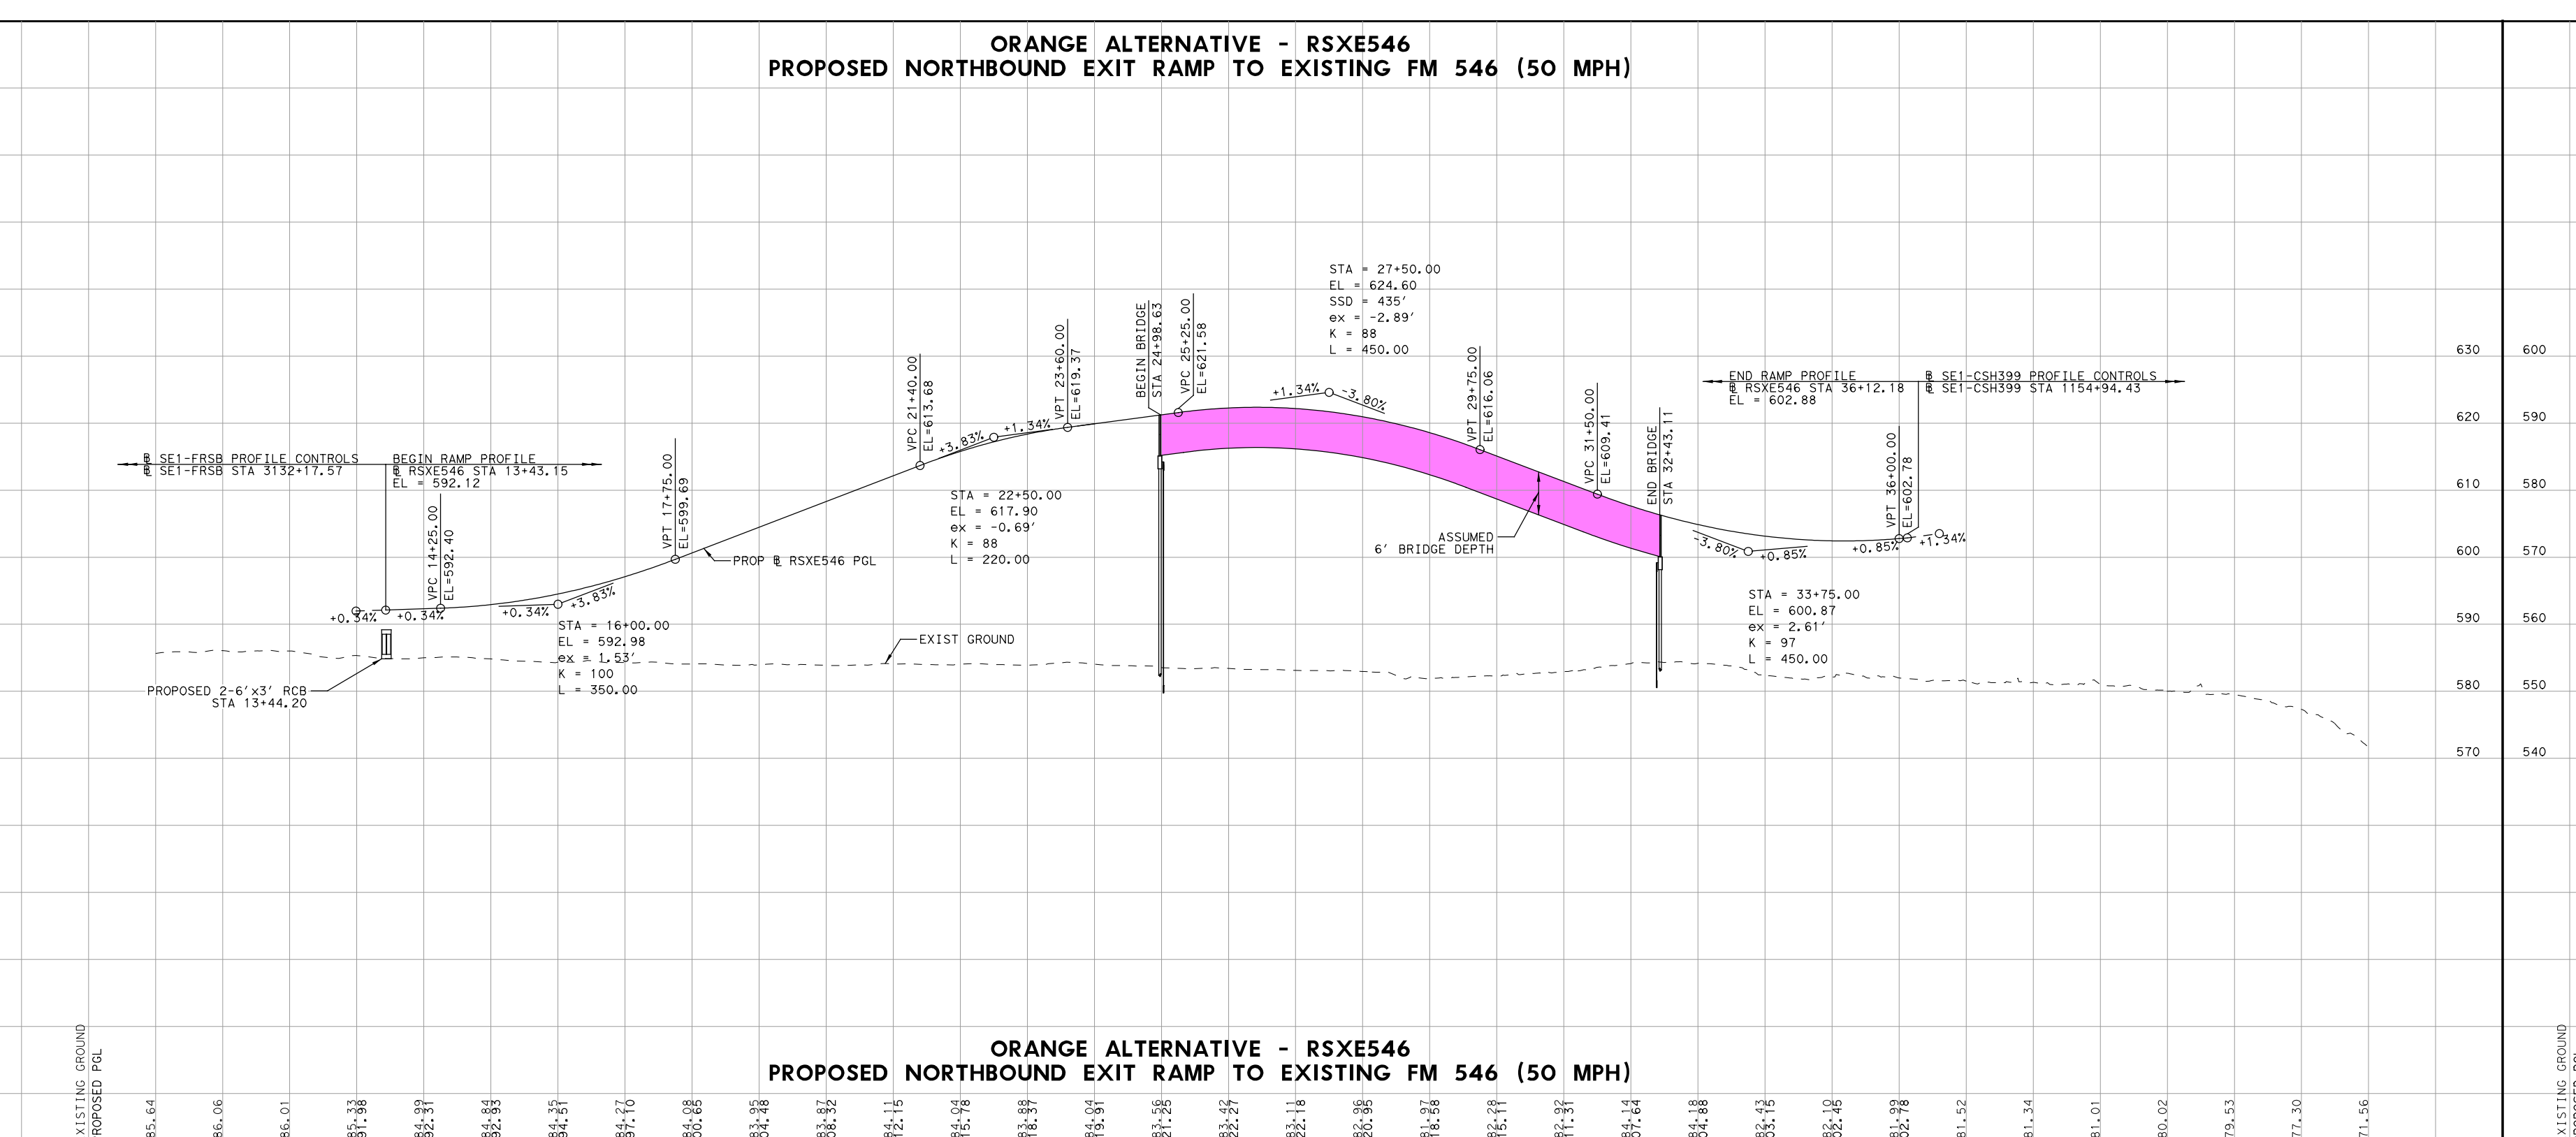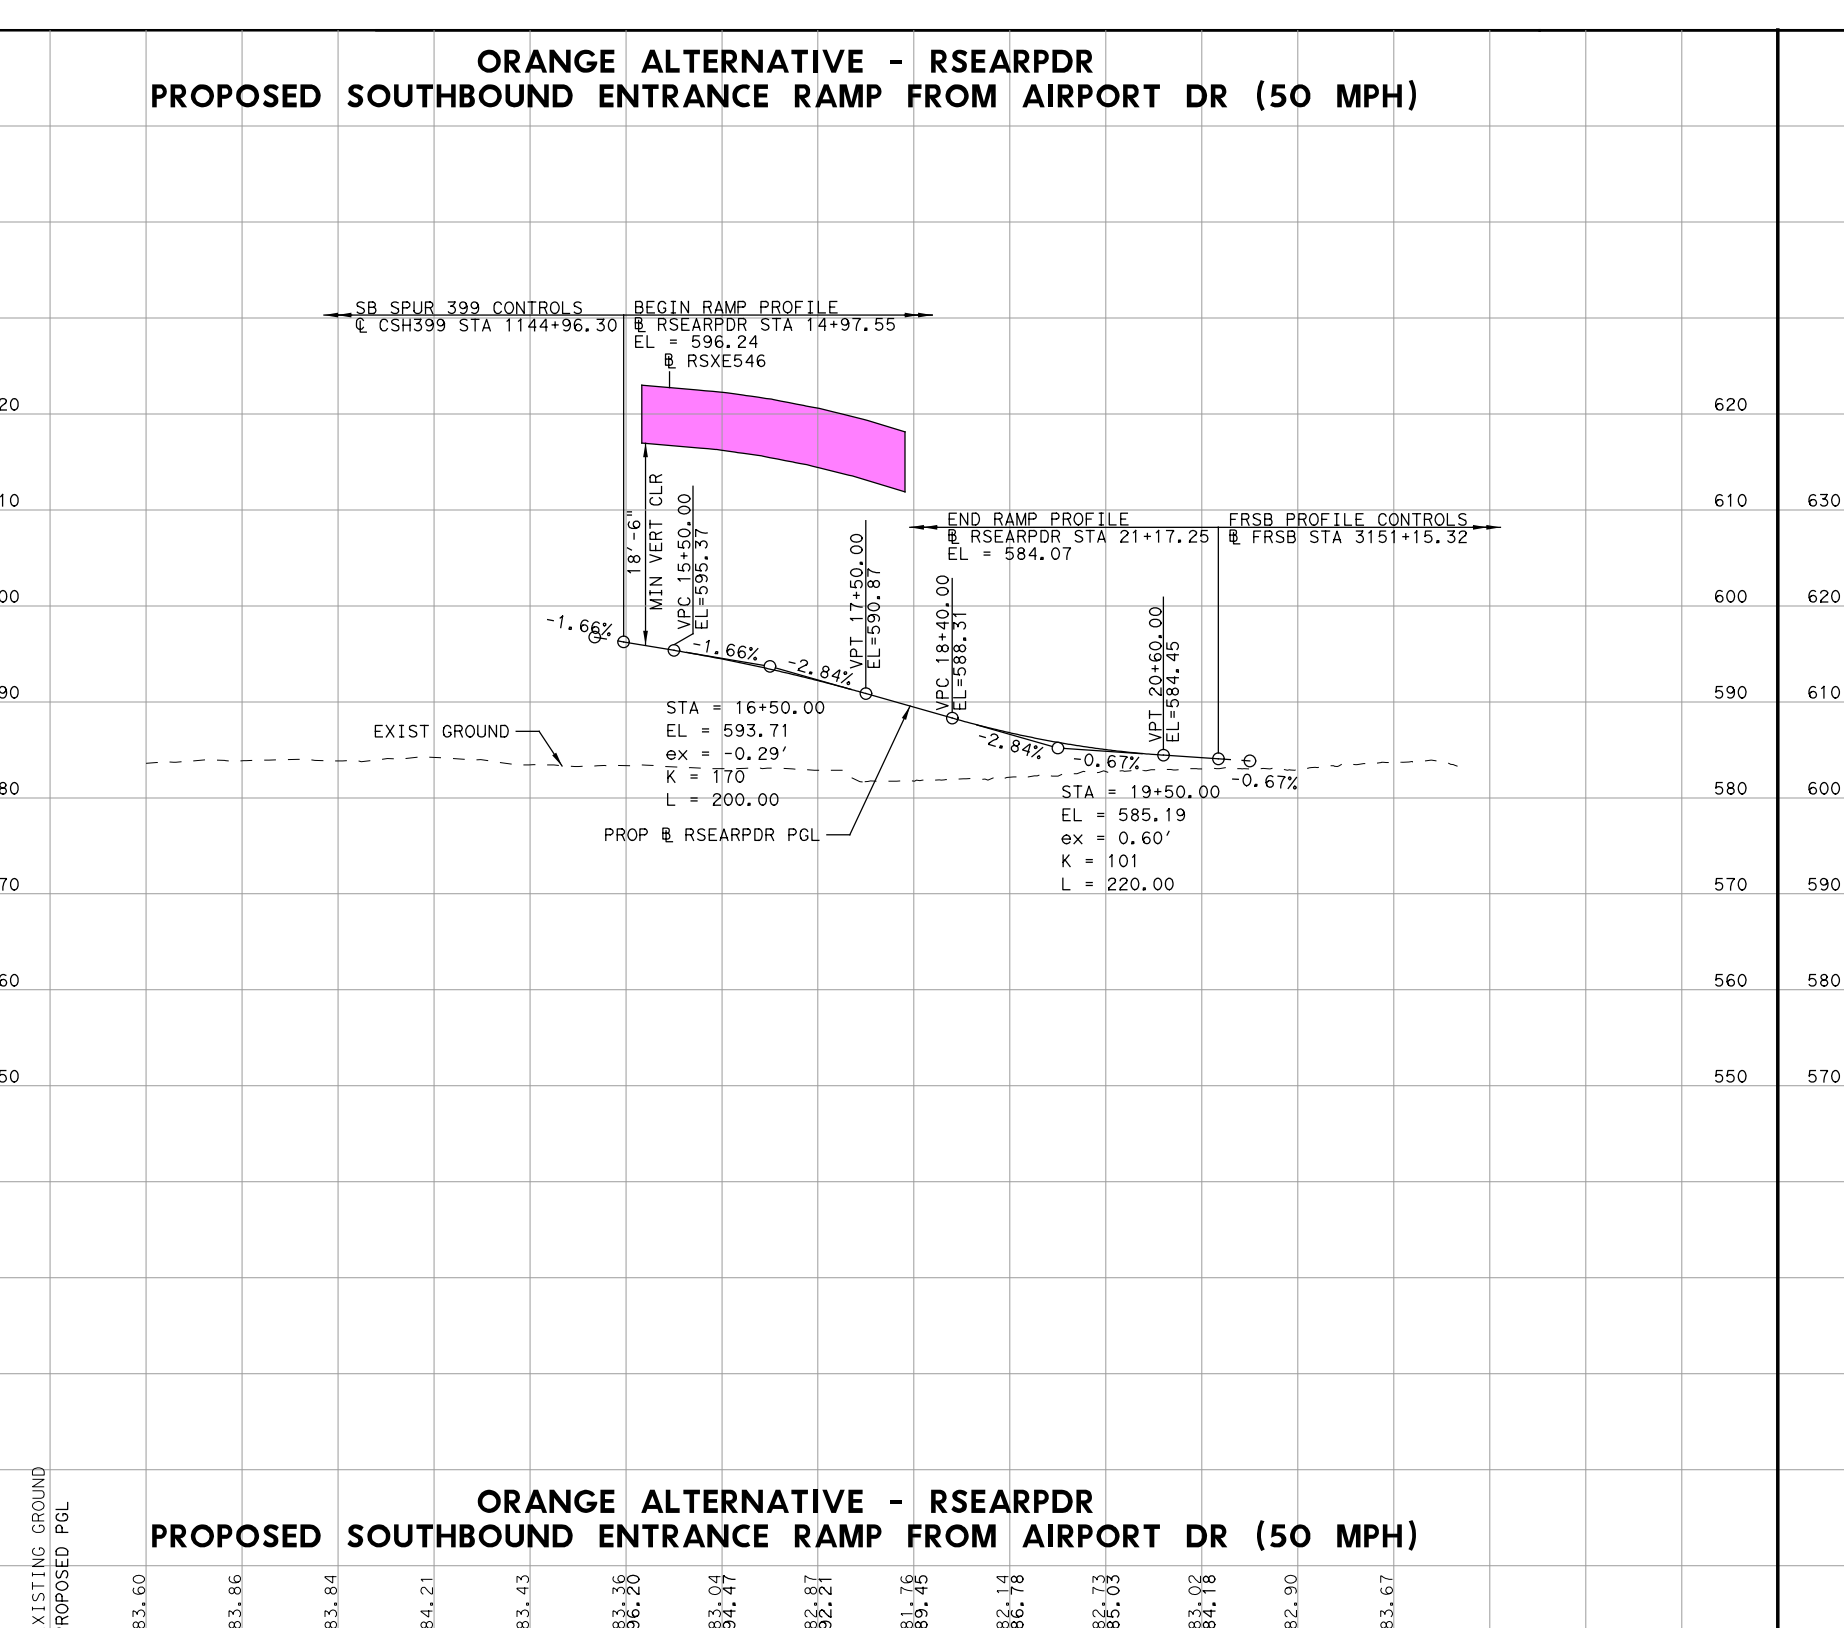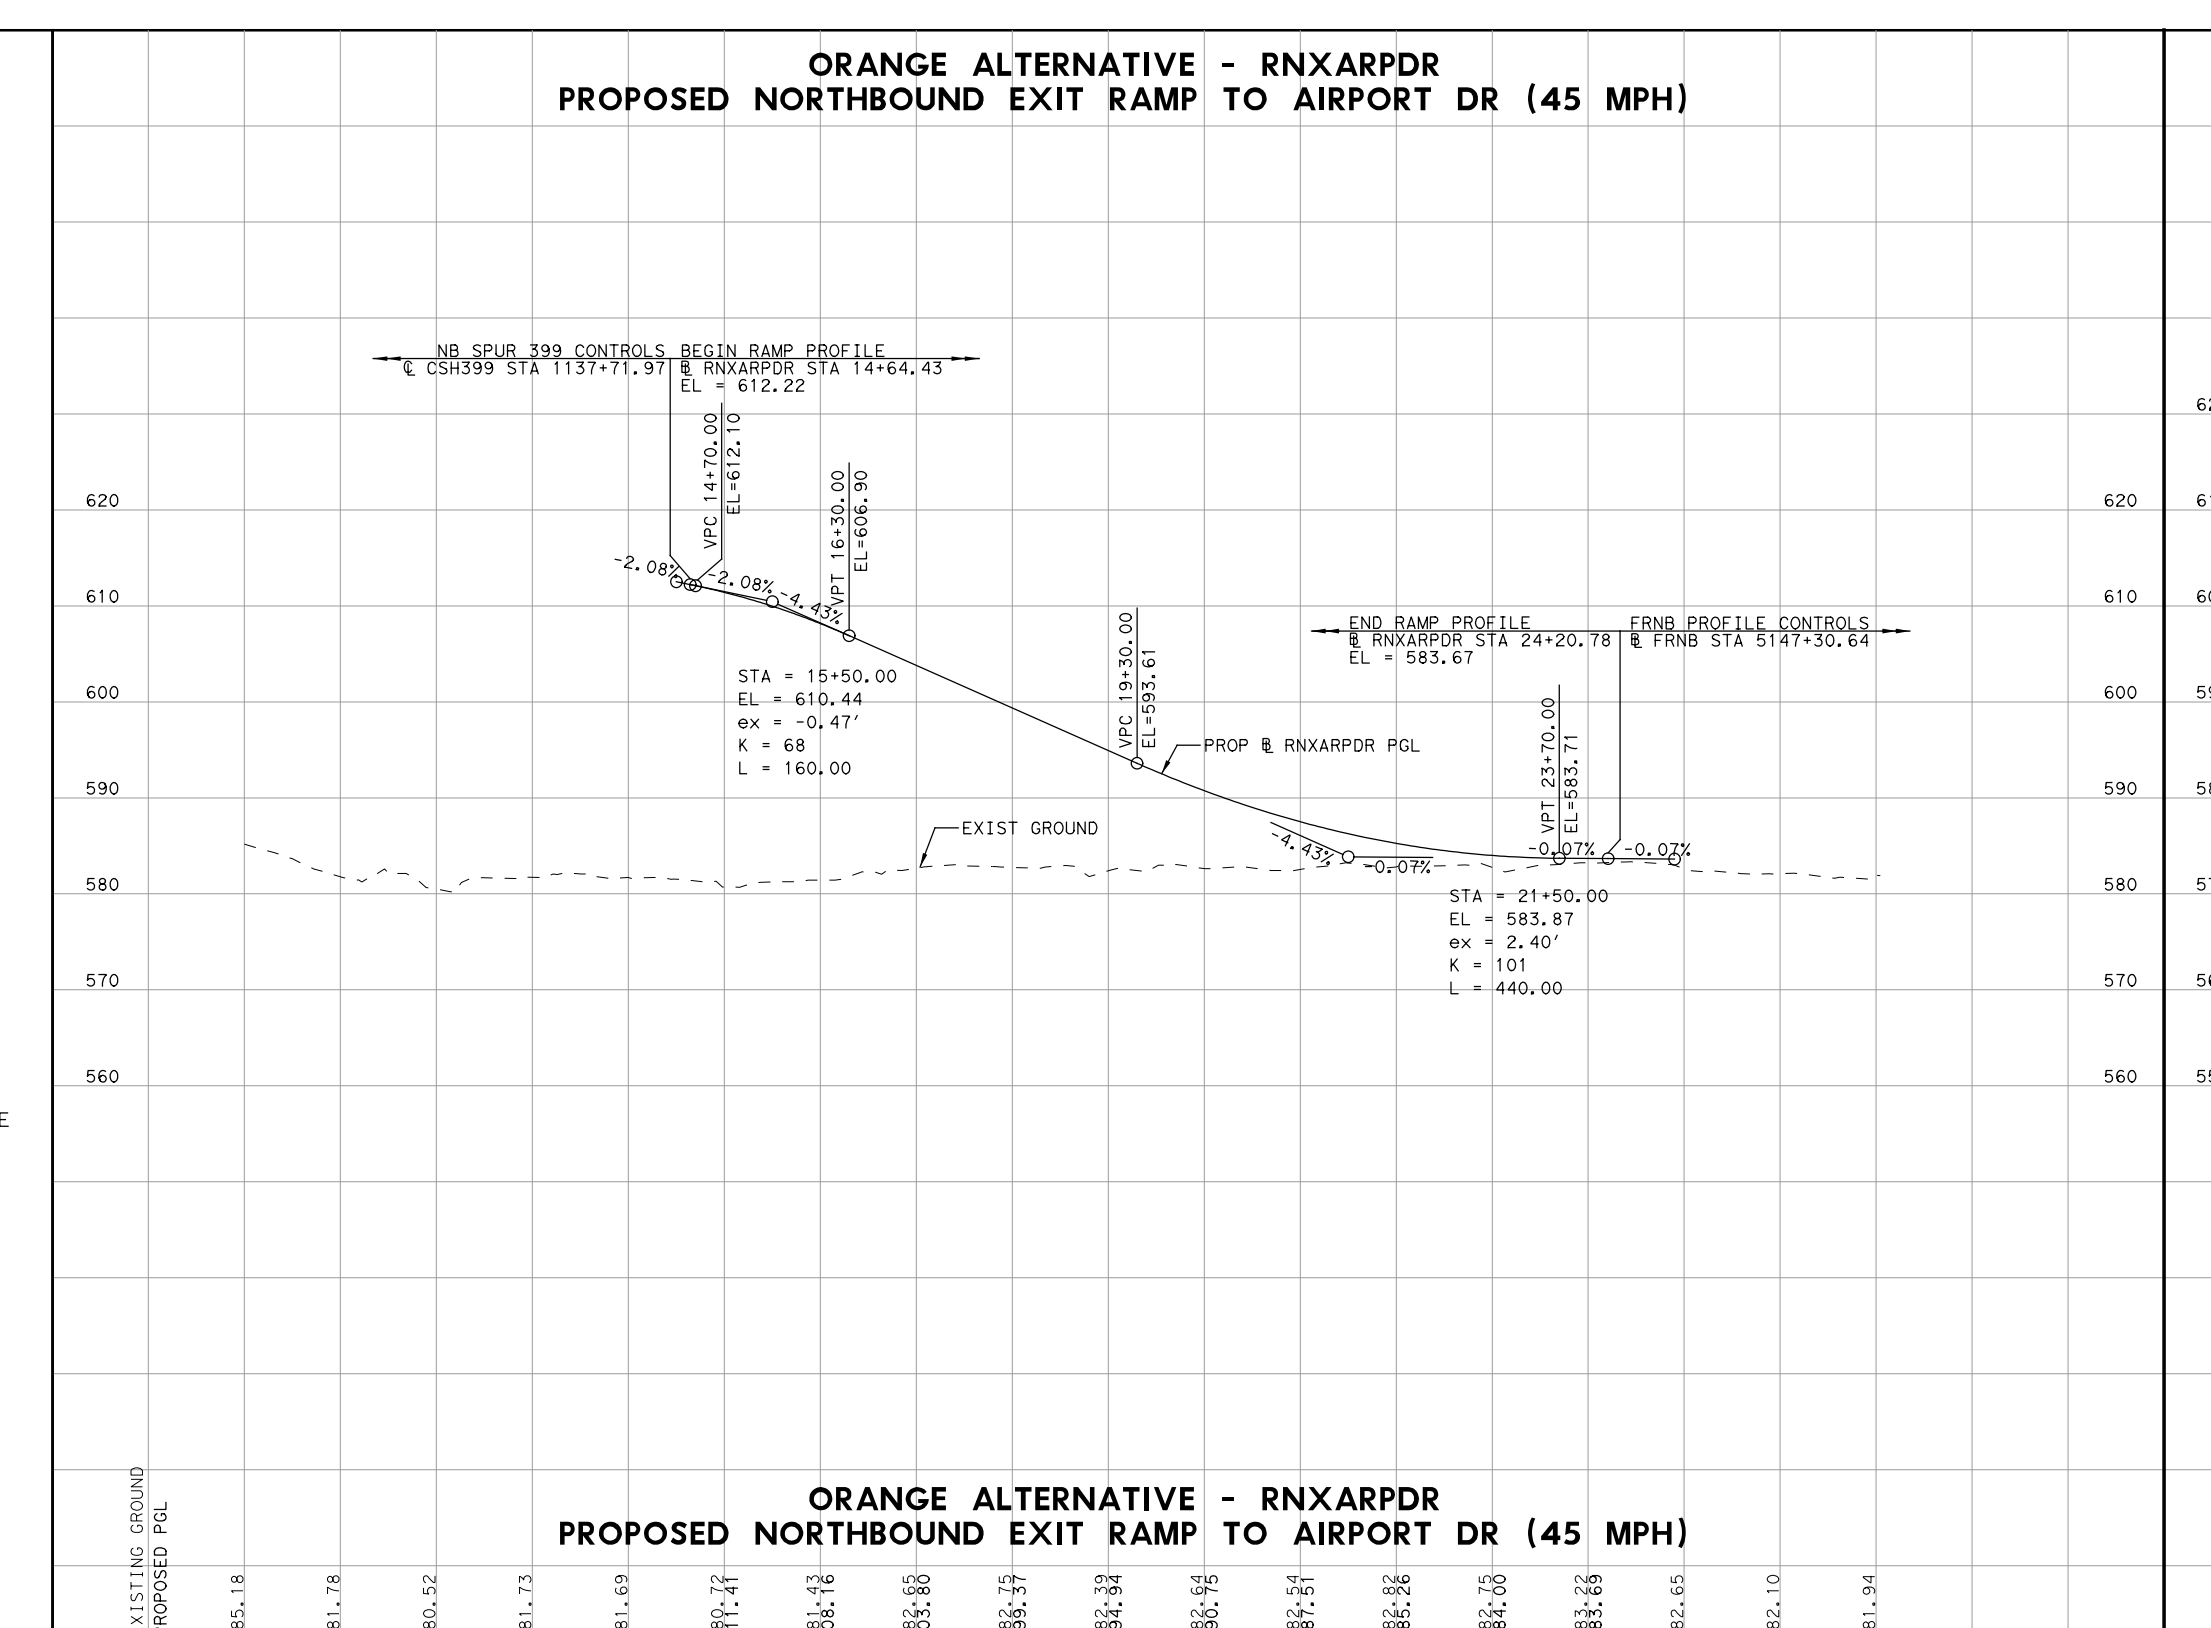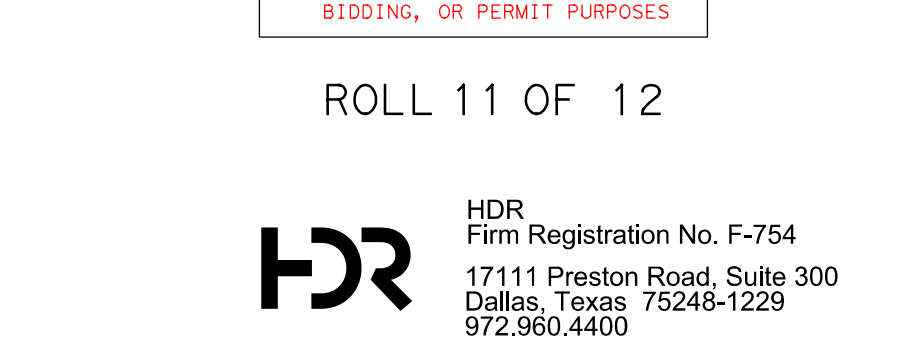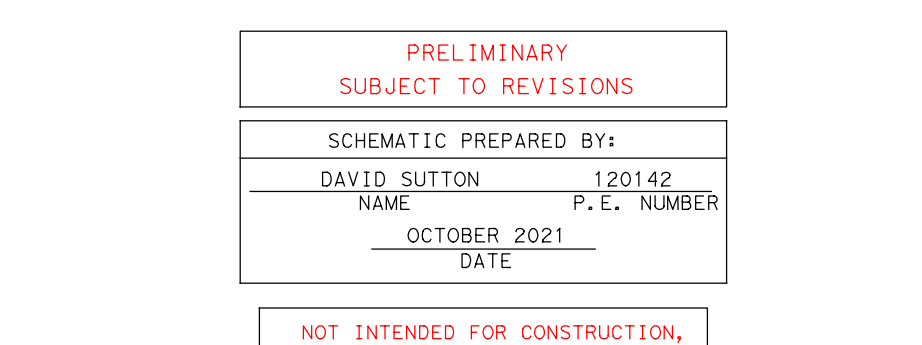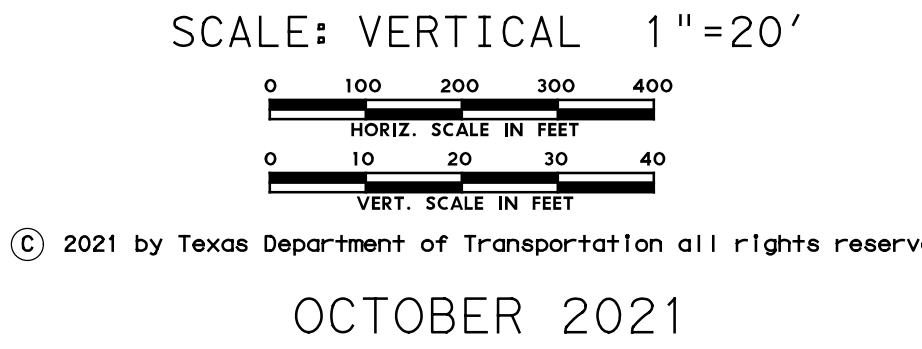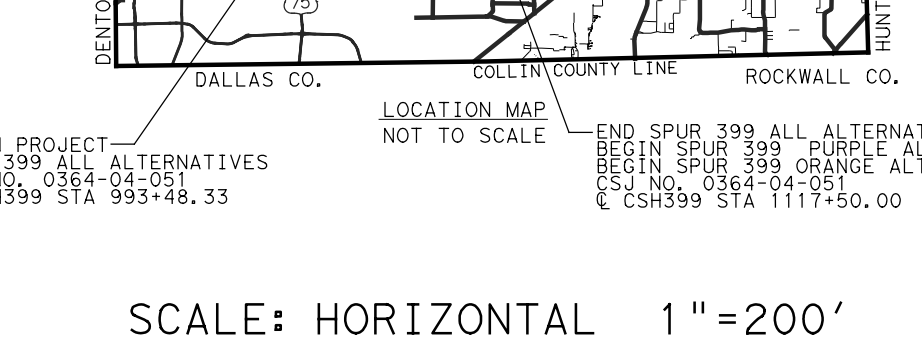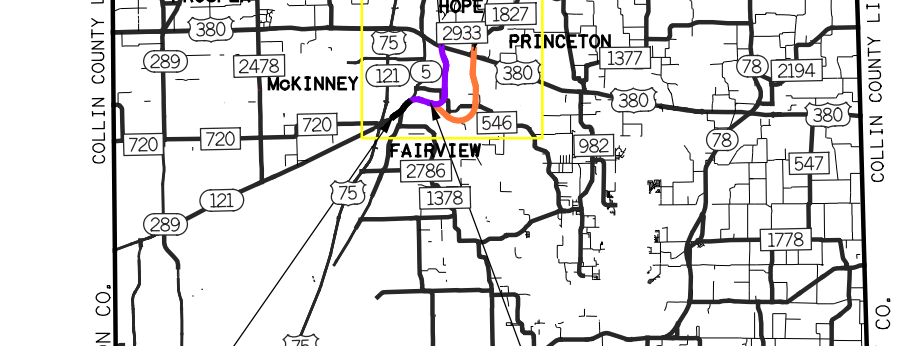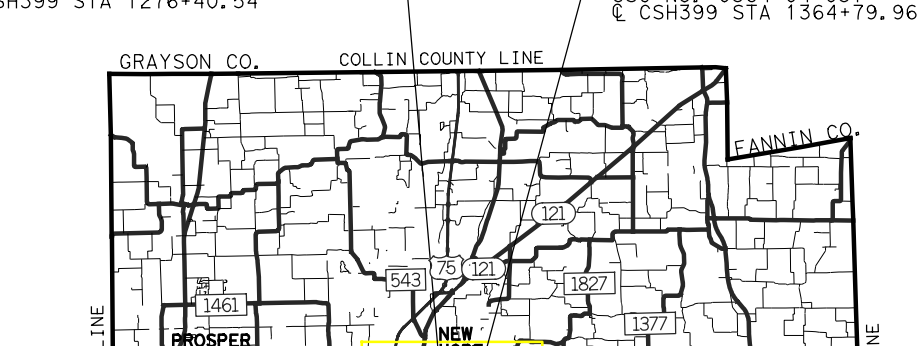

CSJ# 0364-04-051, 0047-05-058 & 0047-10-002
FROM US 75
TO US 380
FUNCTIONAL CLASS: URBAN FREEWAY
PURPLE ALTERNATIVE LENGTH: 5.4 MILES
ORANGE ALTERNATIVE LENGTH: 7.0 MILES

DESIGN SPEEDS
MAINLANES (FREEWAY): 70 MPH
GENERAL RAMP (PRINCIPAL ARTERIAL): 50 MPH
FRONTAGE ROADS (COLLECTOR): 45 MPH
CROSS STREETS (MAJOR COLLECTOR): VARIES

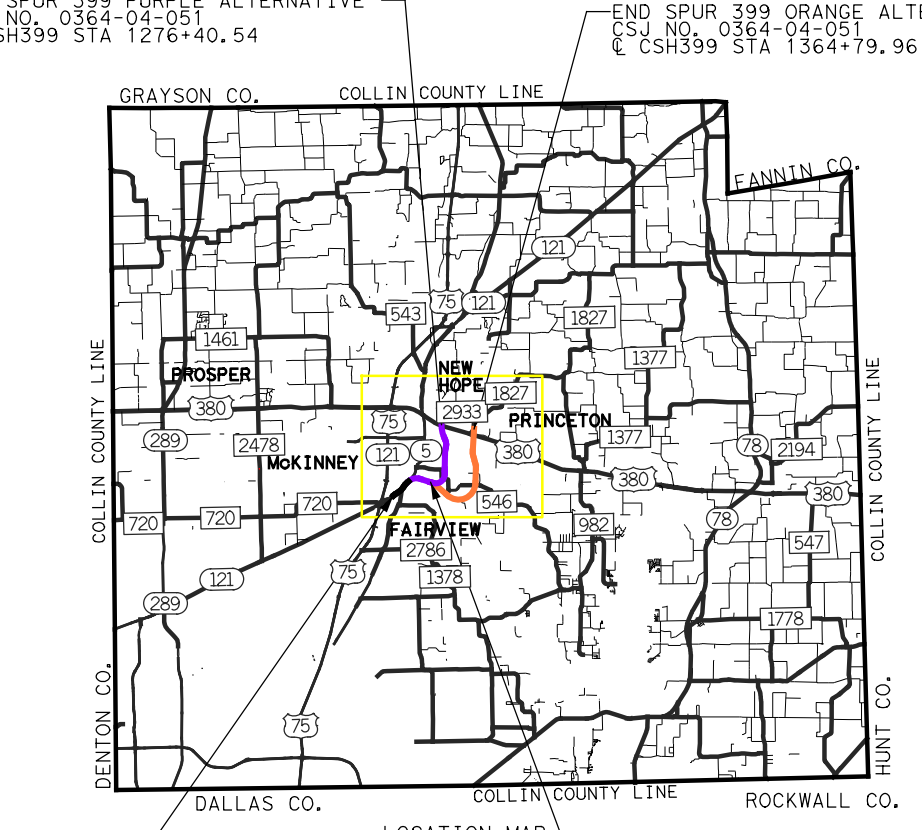

SCALE: HORIZONTAL 1"=200'
SCALE: VERTICAL 1"=20'



© 2021 by Texas Department of Transportation all rights reserved

OCTOBER 2021
PRELIMINARY
SUBJECT TO REVISIONS
SCHEMATIC PREPARED BY:
DAVID SUTTON 120142
NAME P.E. NUMBER
OCTOBER 2021
DATE
NOT INTENDED FOR CONSTRUCTION,
BIDDING, OR PERMIT PURPOSES

ROLL 12 OF 12


PURPLE ALTERNATIVE CROSS STREETS

ORANGE ALTERNATIVE CROSS STREETS

  

CSJ# 0364-04-051, 0047-05-058 & 0047-10-002
FROM US 75
TO US 380
FUNCTIONAL CLASS: URBAN FREEWAY
PURPLE ALTERNATIVE LENGTH: 5.4 MILES
ORANGE ALTERNATIVE LENGTH: 7.0 MILES

DESIGN SPEEDS
MAINLANES (FREEWAY): 70 MPH
GENERAL RAMP (PRINCIPAL ARTERIAL): 50 MPH
FRONTAGE ROADS (COLLECTOR): 45 MPH
CROSS STREETS (MAJOR COLLECTOR): VARIES

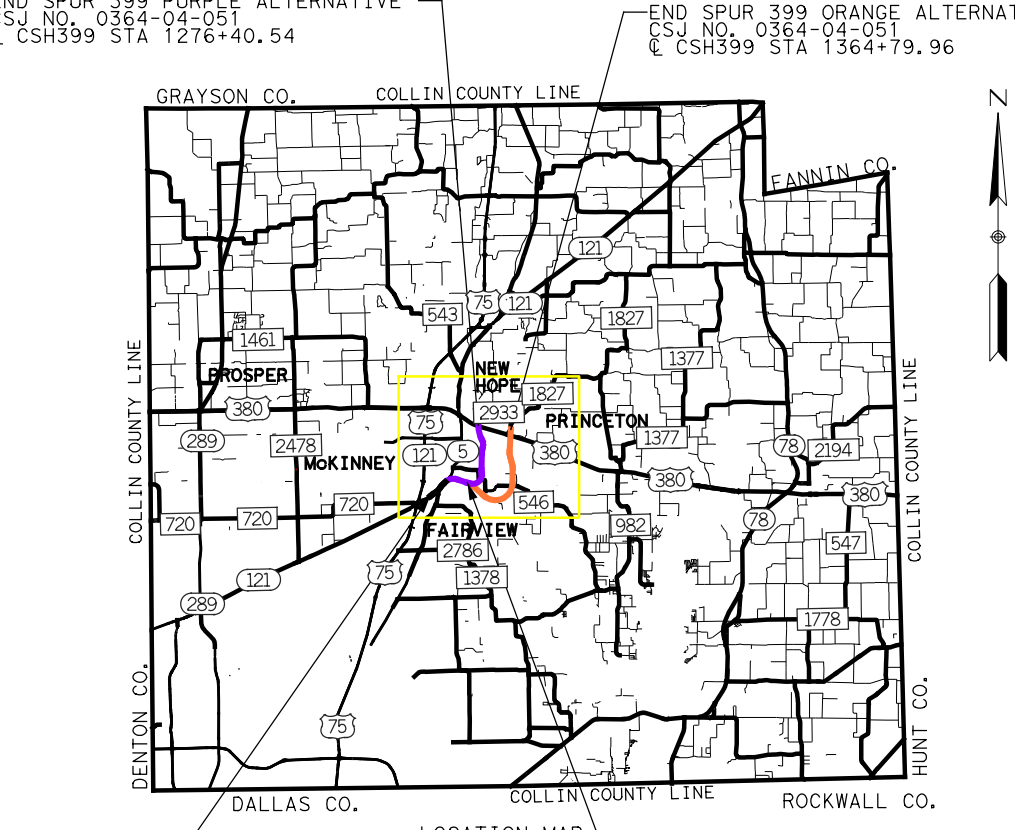

SCALE: HORIZONTAL 1"=200'
SCALE: VERTICAL 1"=20'

© 2021 by Texas Department of Transportation all rights reserved

OCTOBER 2021
PRELIMINARY
SUBJECT TO REVISIONS
SCHEMATIC PREPARED BY:
DAVID SUTTON 120142
NAME P.E. NUMBER
OCTOBER 2021
DATE
NOT INTENDED FOR CONSTRUCTION,
BIDDING, OR PERMIT PURPOSES

ROLL 12 OF 12