



# Typical Sections

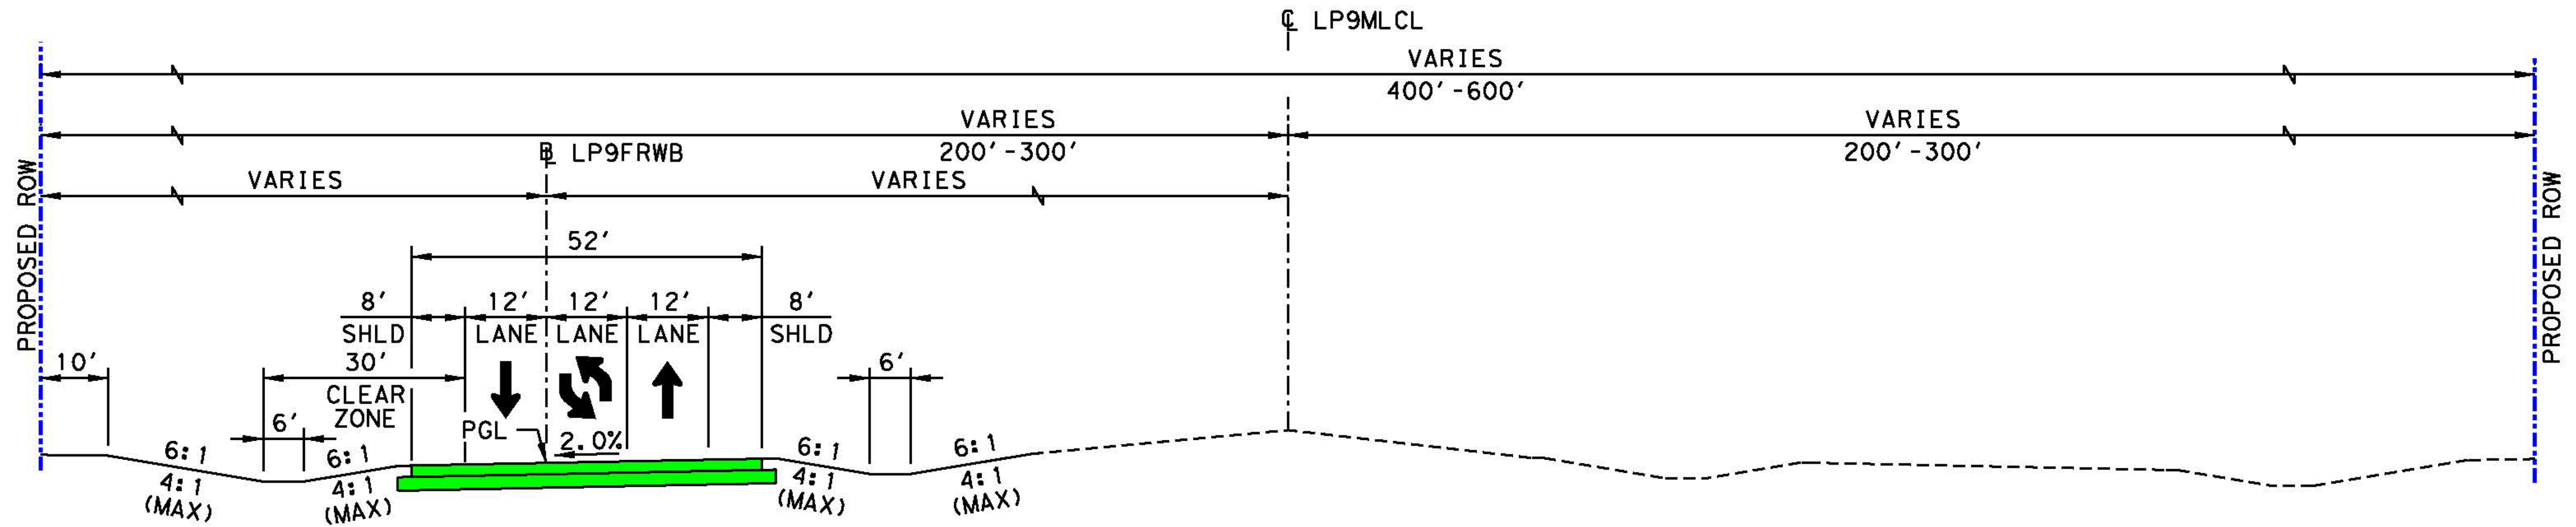

PROPOSED TYPICAL SECTION - PHASE 1  
LOOP 9 - SEGMENT A

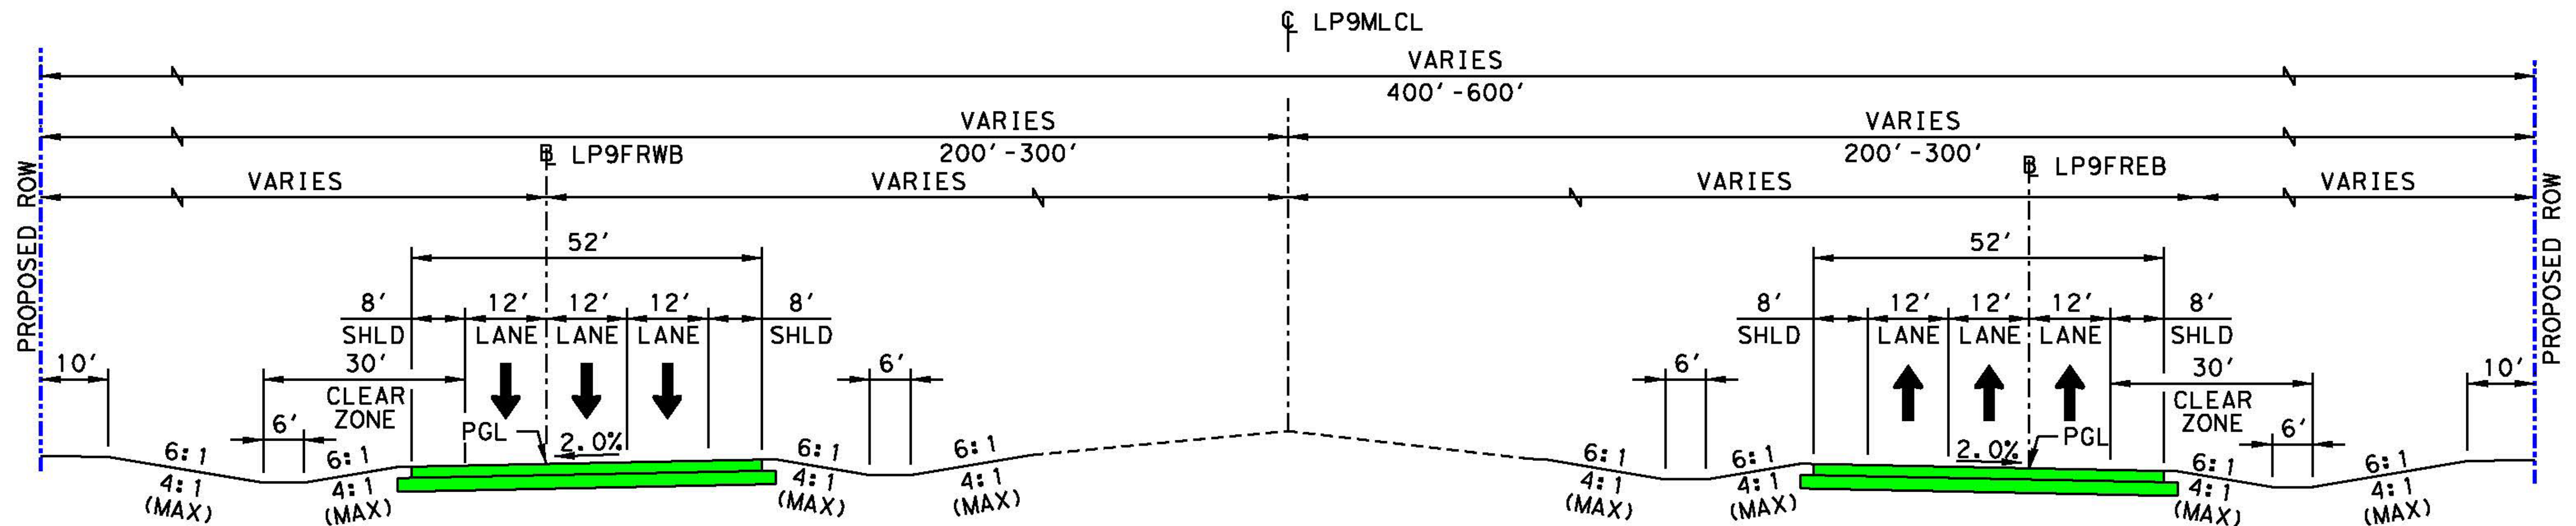

PROPOSED TYPICAL SECTION - PHASE 2  
LOOP 9 - SEGMENT A

