

PROPOSED





SOUTHBOUND FRONTAGE

SOUTHBOUND MAINLANES

NORTHBOUND MAINLANES

NORTHBOUND FRONTAGE

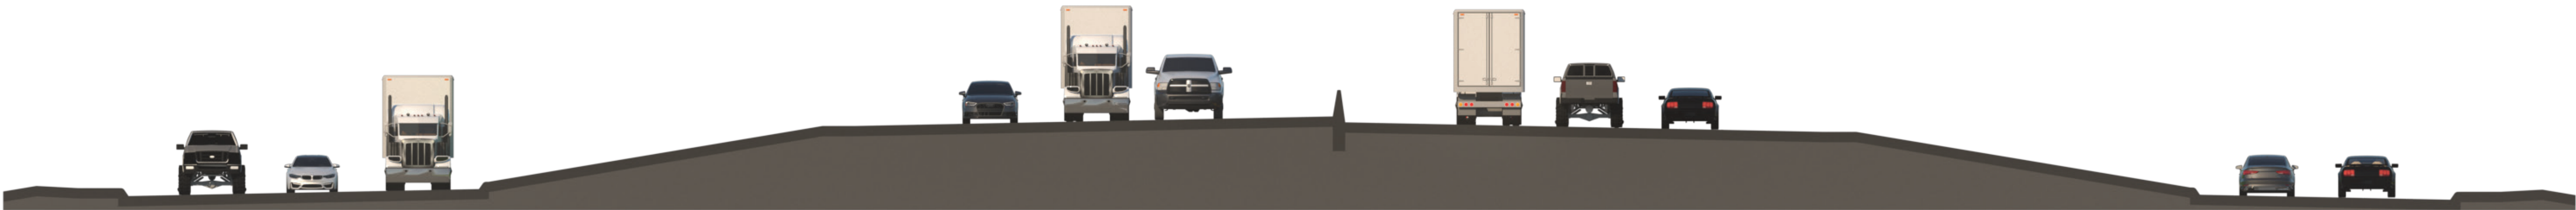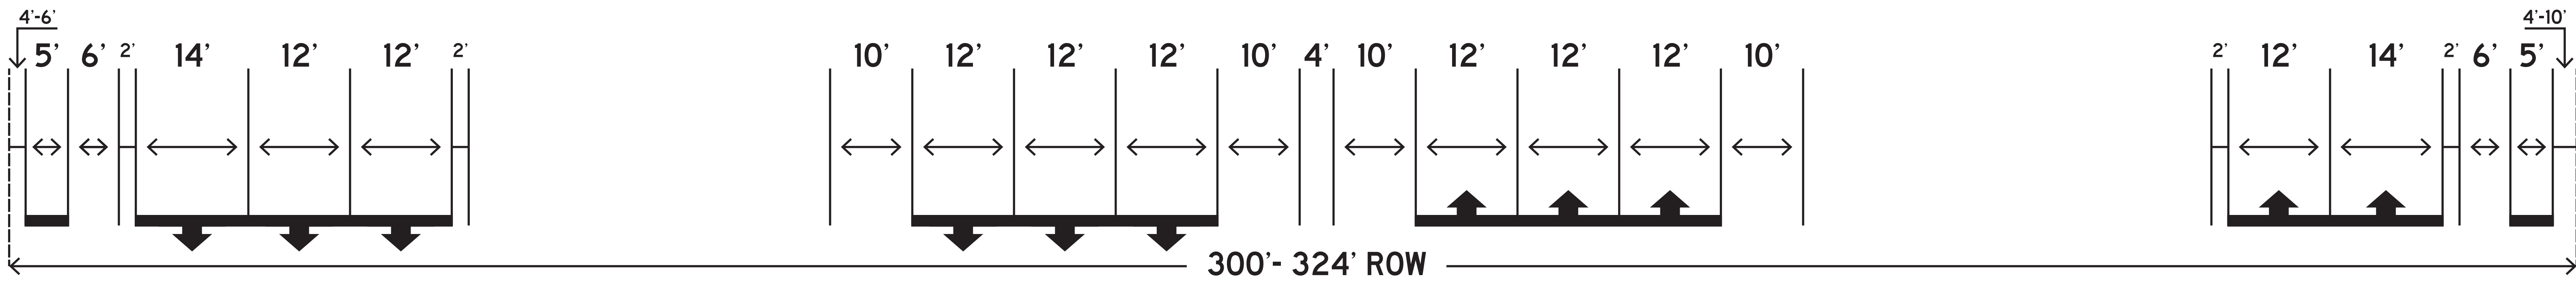

EXISTING




SOUTHBOUND FRONTAGE



SOUTHBOUND MAINLANES

NORTHBOUND MAINLANES



NORTHBOUND FRONTAGE

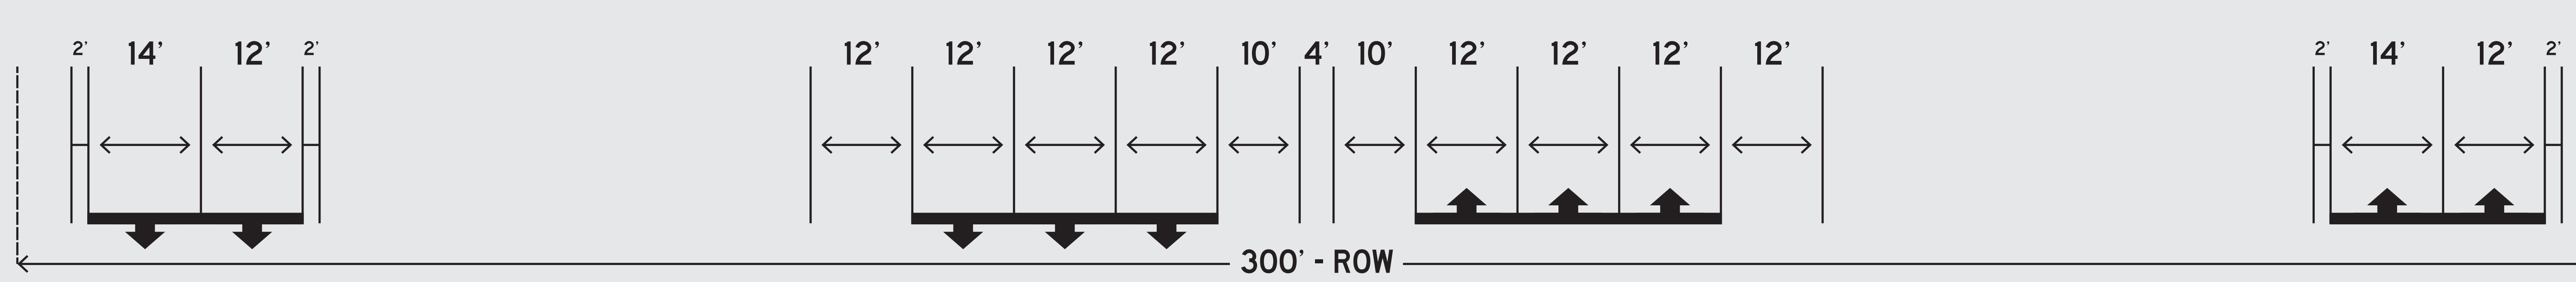


PROPOSED

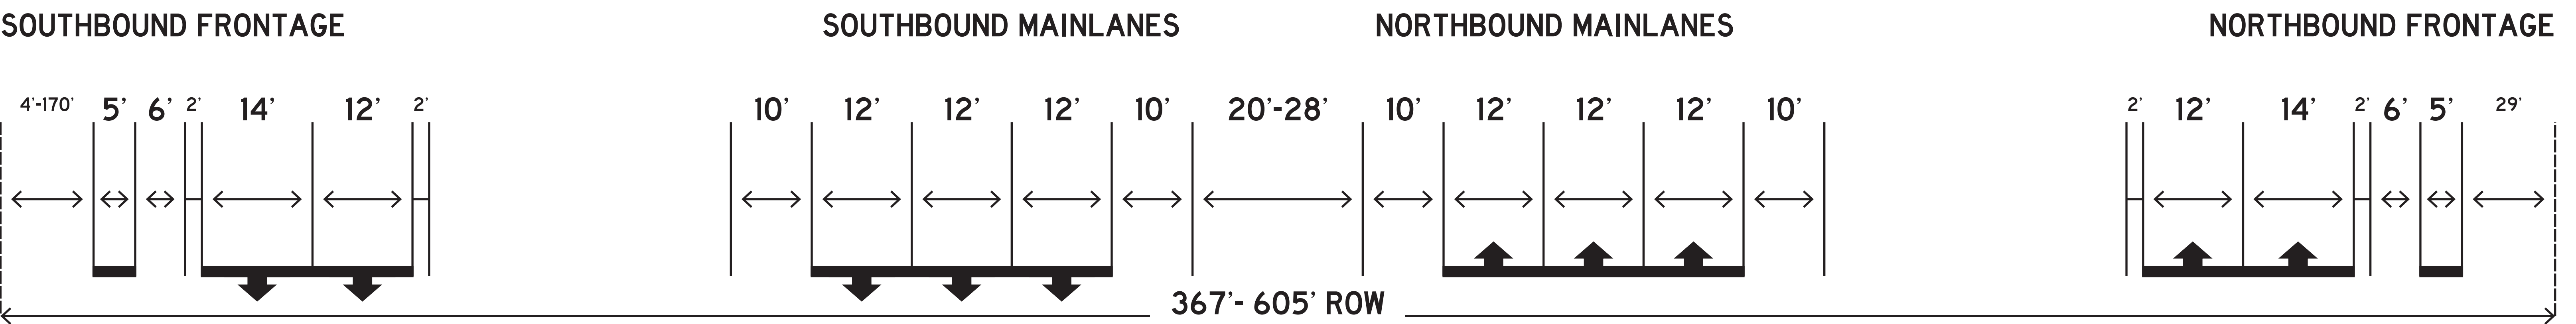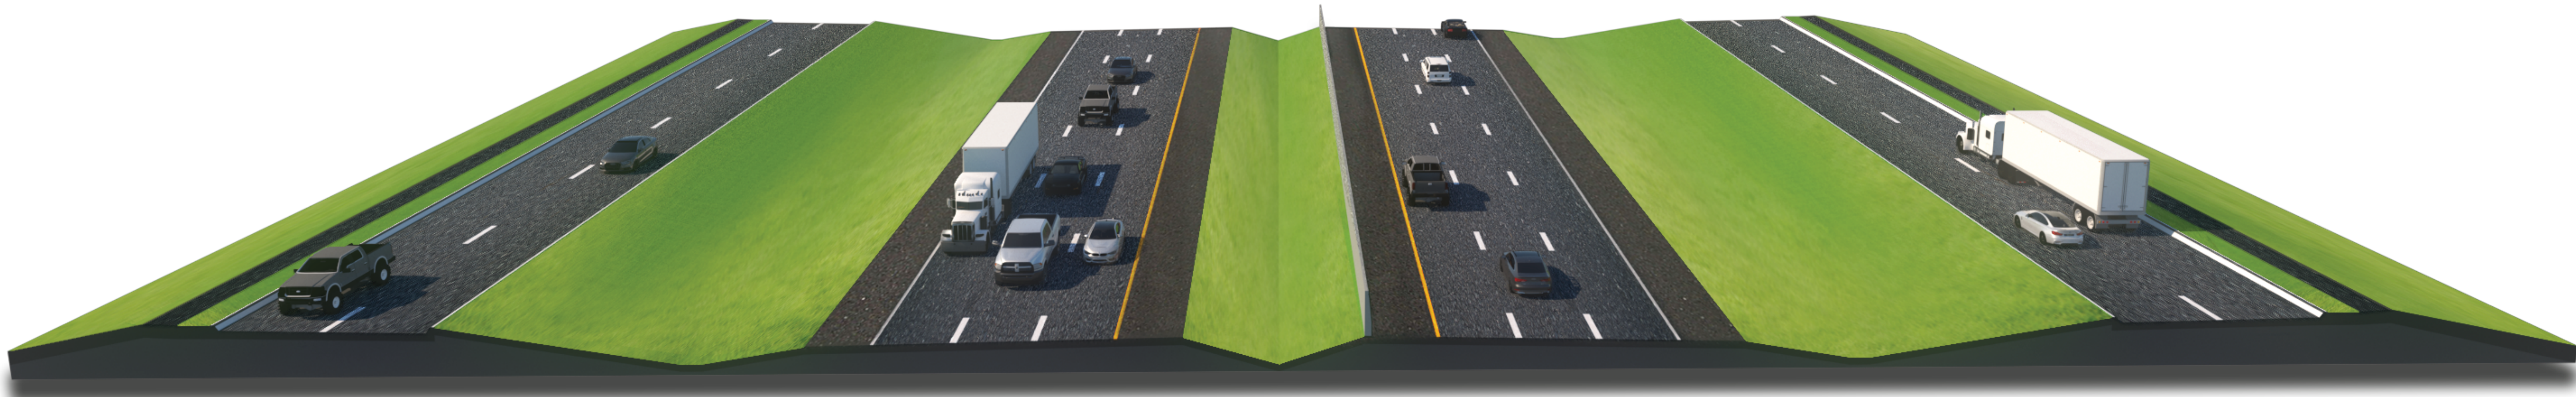

EXISTING

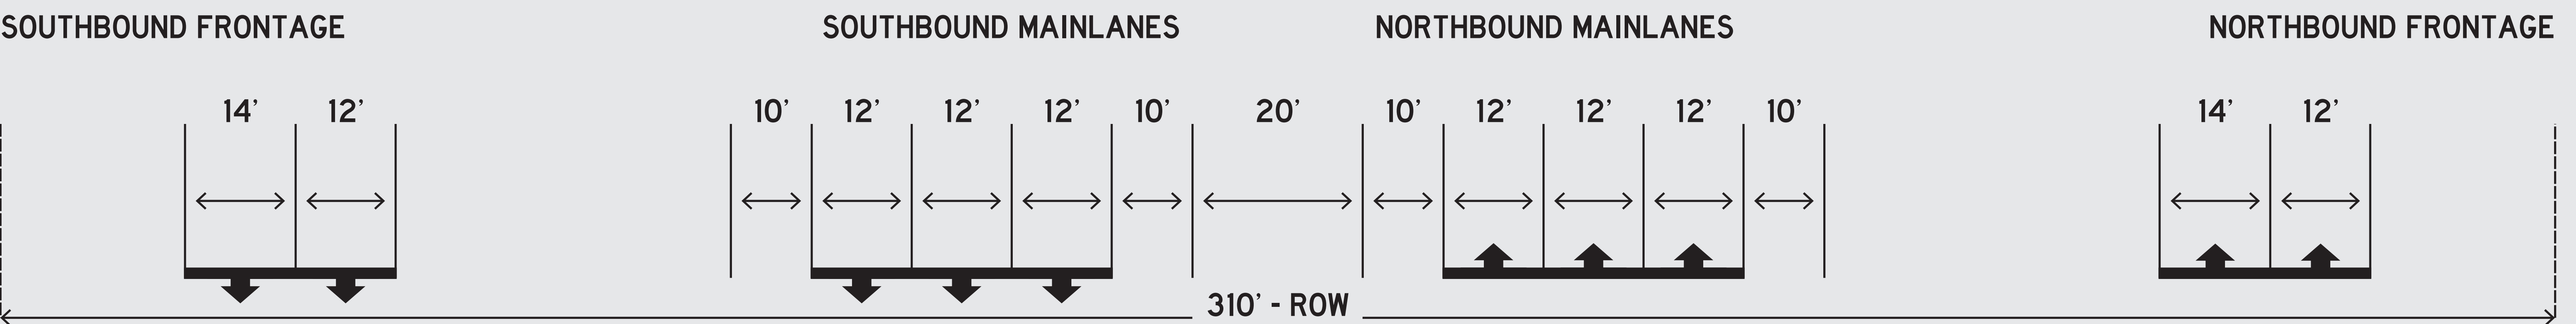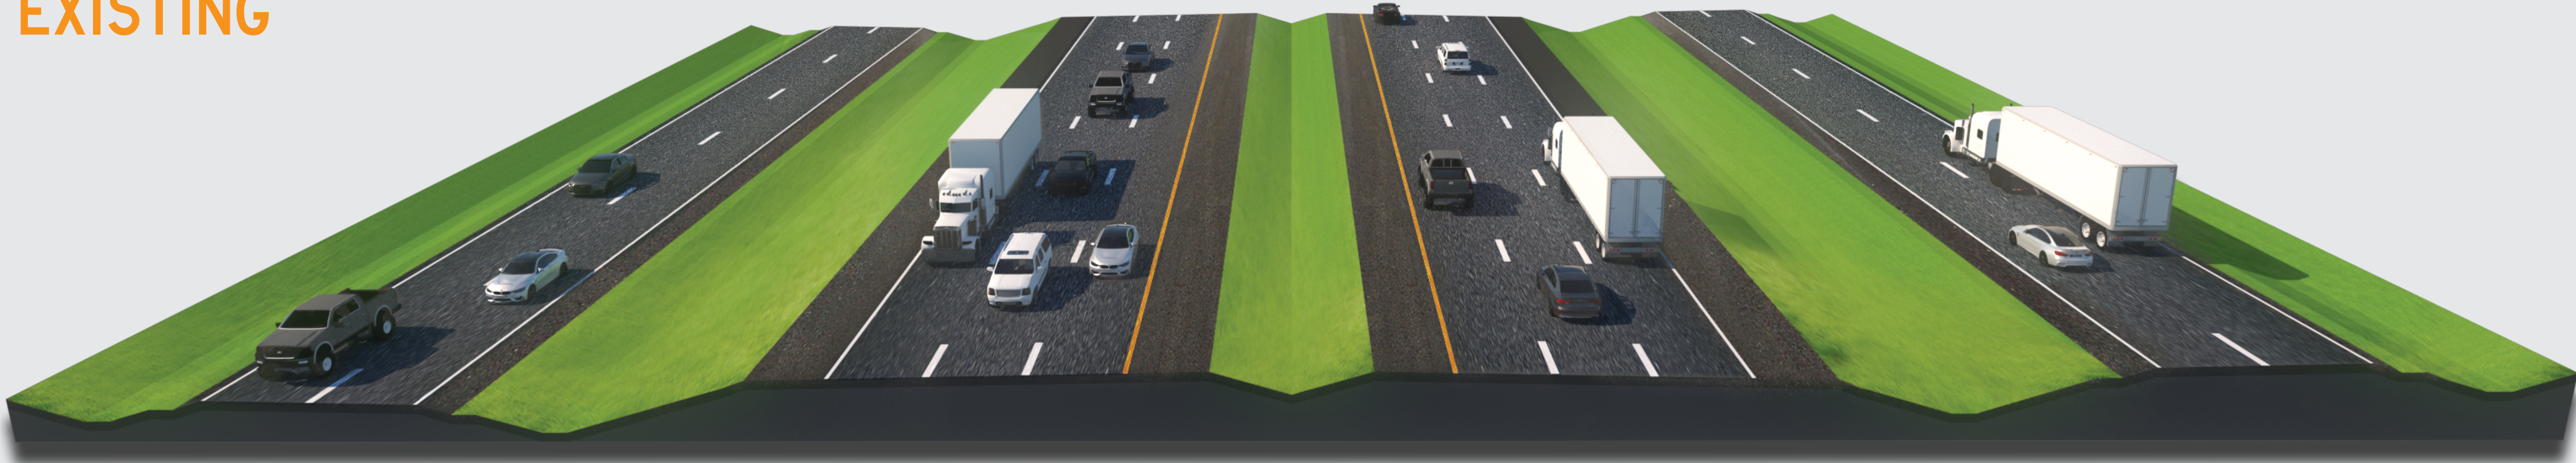

PROPOSED

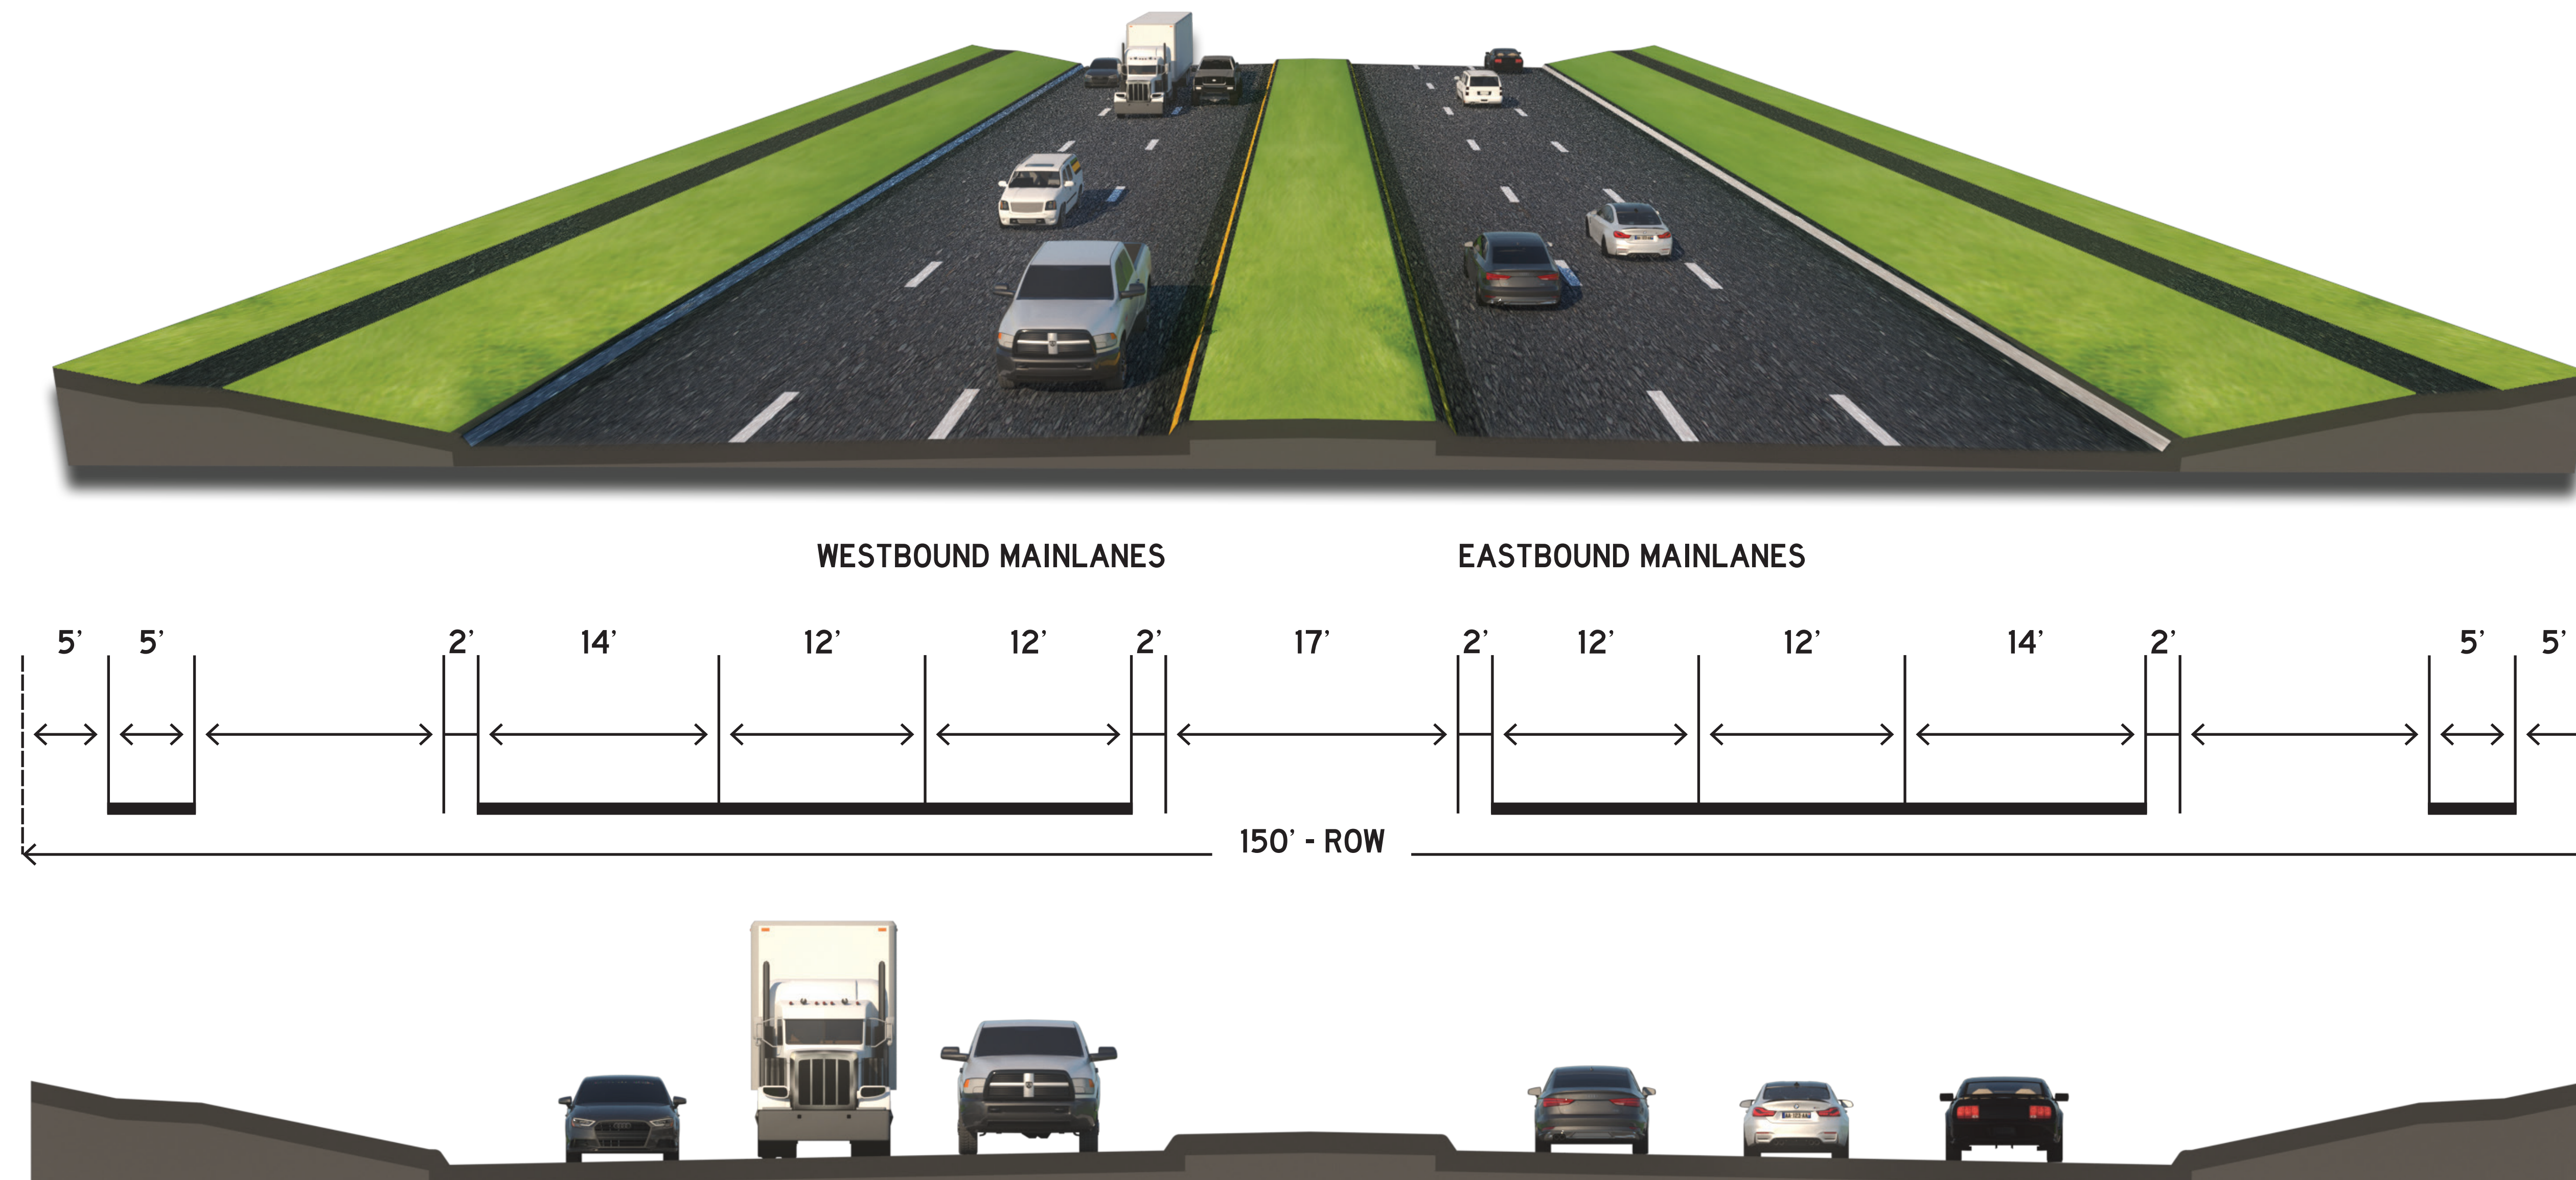

EXISTING

