




DESIGN SCHEMATIC

US 377

CSJ: 0081-03-048, 0081-03-046
PROJECT LENGTH: 1.51 MILES

DESIGN SPEED	FUNCTIONAL CLASSIFICATION
40 MPH	PRINCIPLE ARTERIAL
30 MPH	MINOR COLLECTOR

DENTON COUNTY
SEPTEMBER 18, 2013
ROLL 1 OF 2

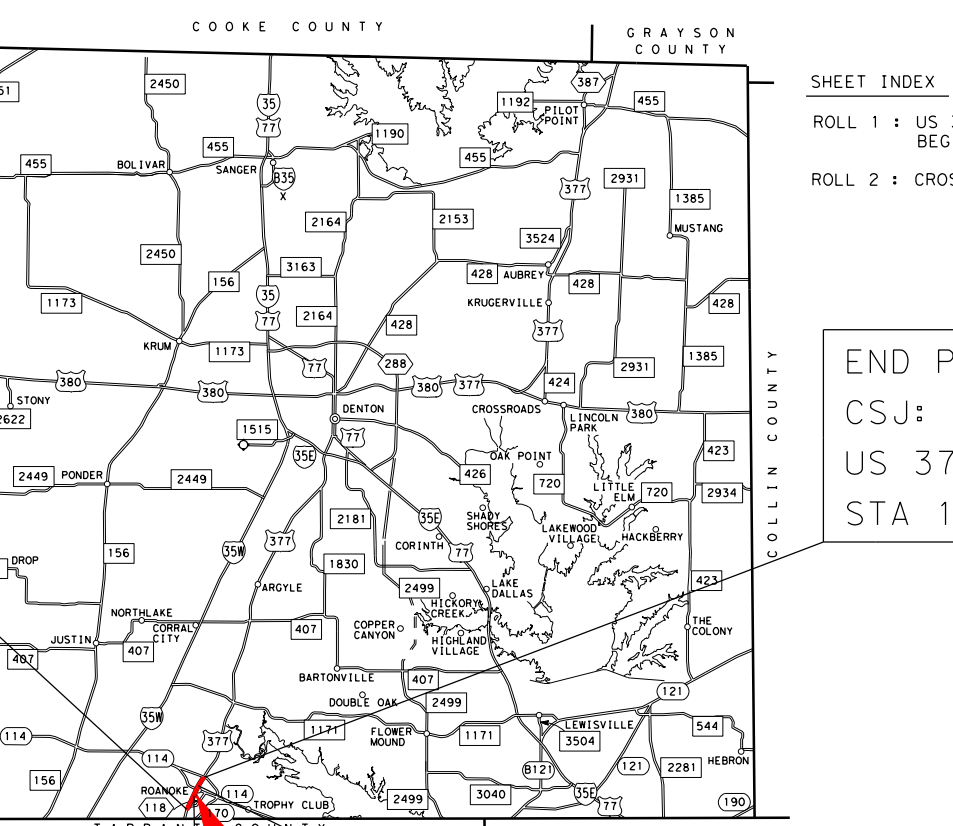[illegible]

03-048	END PROJECT CSJ: 0081-03
1-03-046	BEGIN PROJECT CSJ: 0081-03
	US 377 STA 149+00.00




PROJECT LOCATION

NOTES:



- CONTOURS AND TOPOGRAPHIC DATA BASED ON 1999 AERIAL FLIGHT SUPPLEMENTED BY MARCH 2012 FIELD SURVEY.
- MEDIAN OPENINGS ARE PRELIMINARY AND SUBJECT TO CHANGE. FINAL MEDIAN OPENINGS WILL BE DETERMINED DURING PS&E AND IN COORDINATION WITH THE LOCAL GOVERNMENT.

JACOBS
PREPARED BY JACOBS ENGINEERING GROUP, INC.
REGISTRATION F-2966
UNDER THE SUPERVISION OF
DEBORAH F. NEUBERT, P.E.

LICENSE NO. 83059

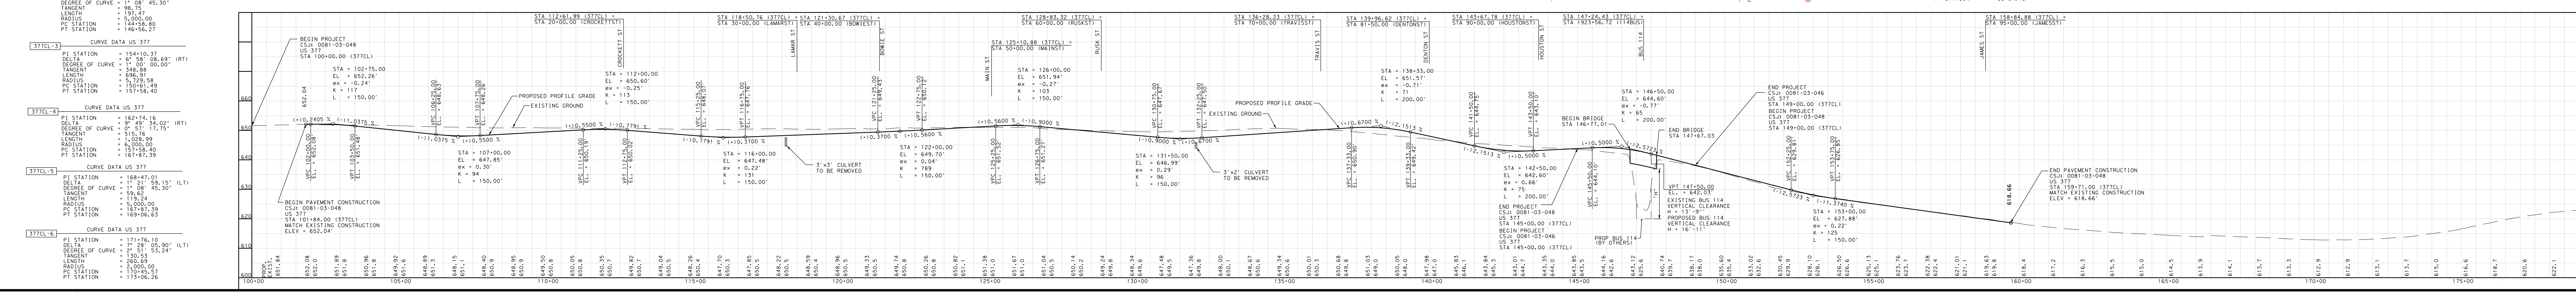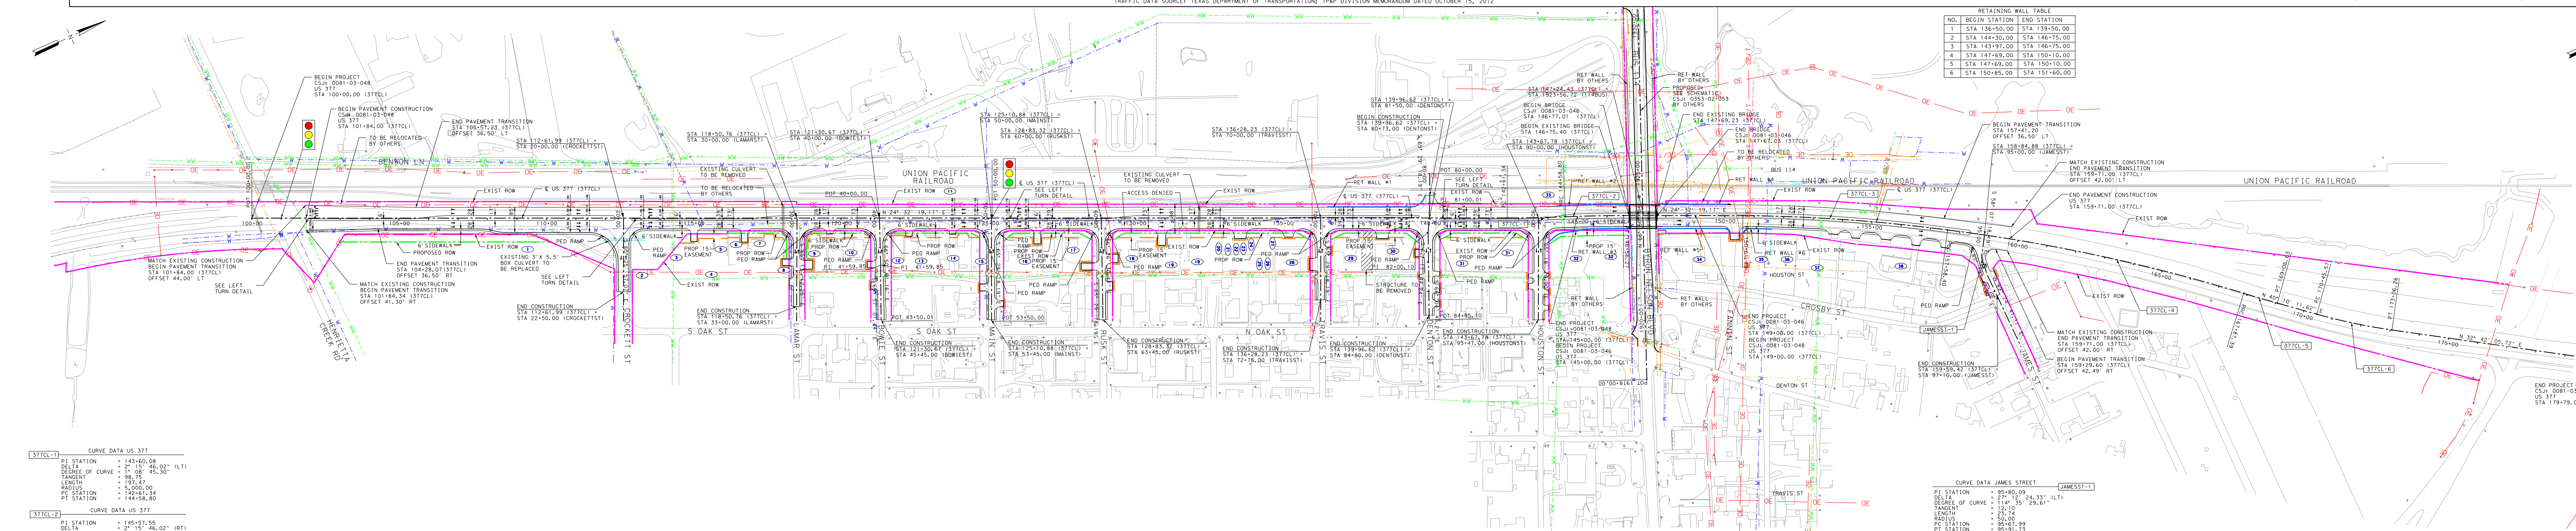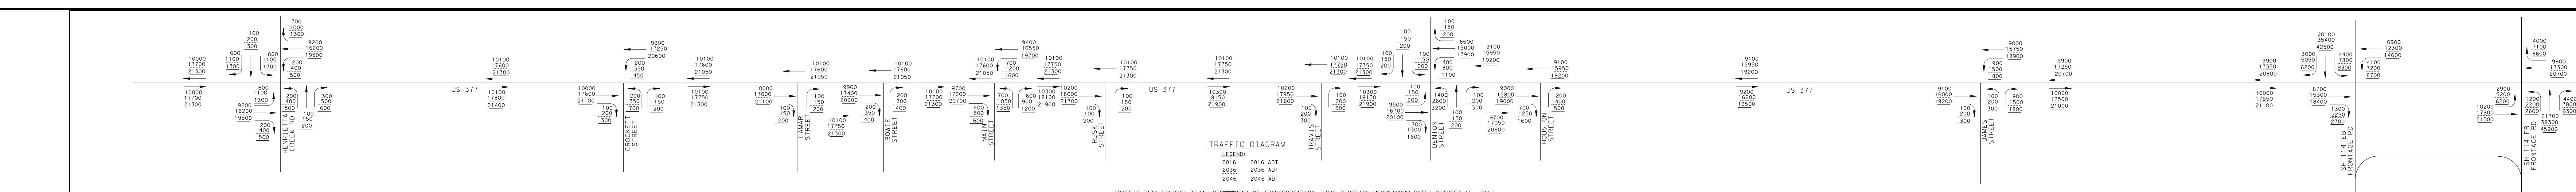

PANEL	OWNER NAME	PANEL	OWNER NAME
1	PETERSON/COLEMAN FAMILY P/S	23	120 LAND CORPORATION & QUICKSALT, JERRY W
2	COLEMAN, JOHN A, JR	24	120 LAND CORPORATION & QUICKSALT, JERRY W
3	BLEVING, LINDA R ETAL	25	120 LAND CORPORATION & QUICKSALT, JERRY W
5	BLEVING, LINDA R ETAL	26	120 LAND CORPORATION & QUICKSALT, JERRY W
5	BLEVING, LINDA R ETAL	27	120 LAND CORPORATION & QUICKSALT, JERRY W
5	BLEVING, LINDA R ETAL	28	OPSTIFIELD, WILLIAM A & CYNTHIA A DECLARAT
6	HARD SON II INC	29	AB GARAGE HOLDINGS LP
7	HARD SON II INC	30	NETWORTH FMS ON WHEELS INC
8	HARD SON II INC	31	GOODMEET TOWN WEST LTD
9	GOODMEET TOWN, SONGSANGCHANGPANA	32	SIERSCHICK COMM LTD
10	311 PM INC		
11	UNION PACIFIC RAILROAD CO		
12	SM LEE ENTERPRISES II	34	WOLF, CARROLL A TRUSTEE OF THE WOLF JOINT REV
13	SM LEE ENTERPRISES II	35	WOLF, CARROLL A TRUSTEE OF THE WOLF JOINT REV
14	BECKETT, LYONS D	36	WHITE, KENNELL C P & MARGERDA
15	OLD TOWN DEVELOPMENT LLC	37	WHITE, KENNELL C P & MARGERDA
16	DEAN REALTY LLC	38	MADECHIAN, MASOUD D/R/A
17	V M REAL ESTATE LTD	39	ROANKE, CITY OF
18	WILLIAMS, RON	40	J WATER GROUP
19	SG WILLIAMS FAMILY ENTERPRISES LP	41	TEXAS COUNTRYVIEW PROPERTIES LTD P/S
20	120 LAND CORPORATION & QUICKSALT, JERRY W	42	ROANKE CORPES LLC
21	120 LAND CORPORATION & QUICKSALT, JERRY W	43	ROANKE CORPES LLC
22	120 LAND CORPORATION & QUICKSALT, JERRY W	44	ABS TX INVESTOR LP

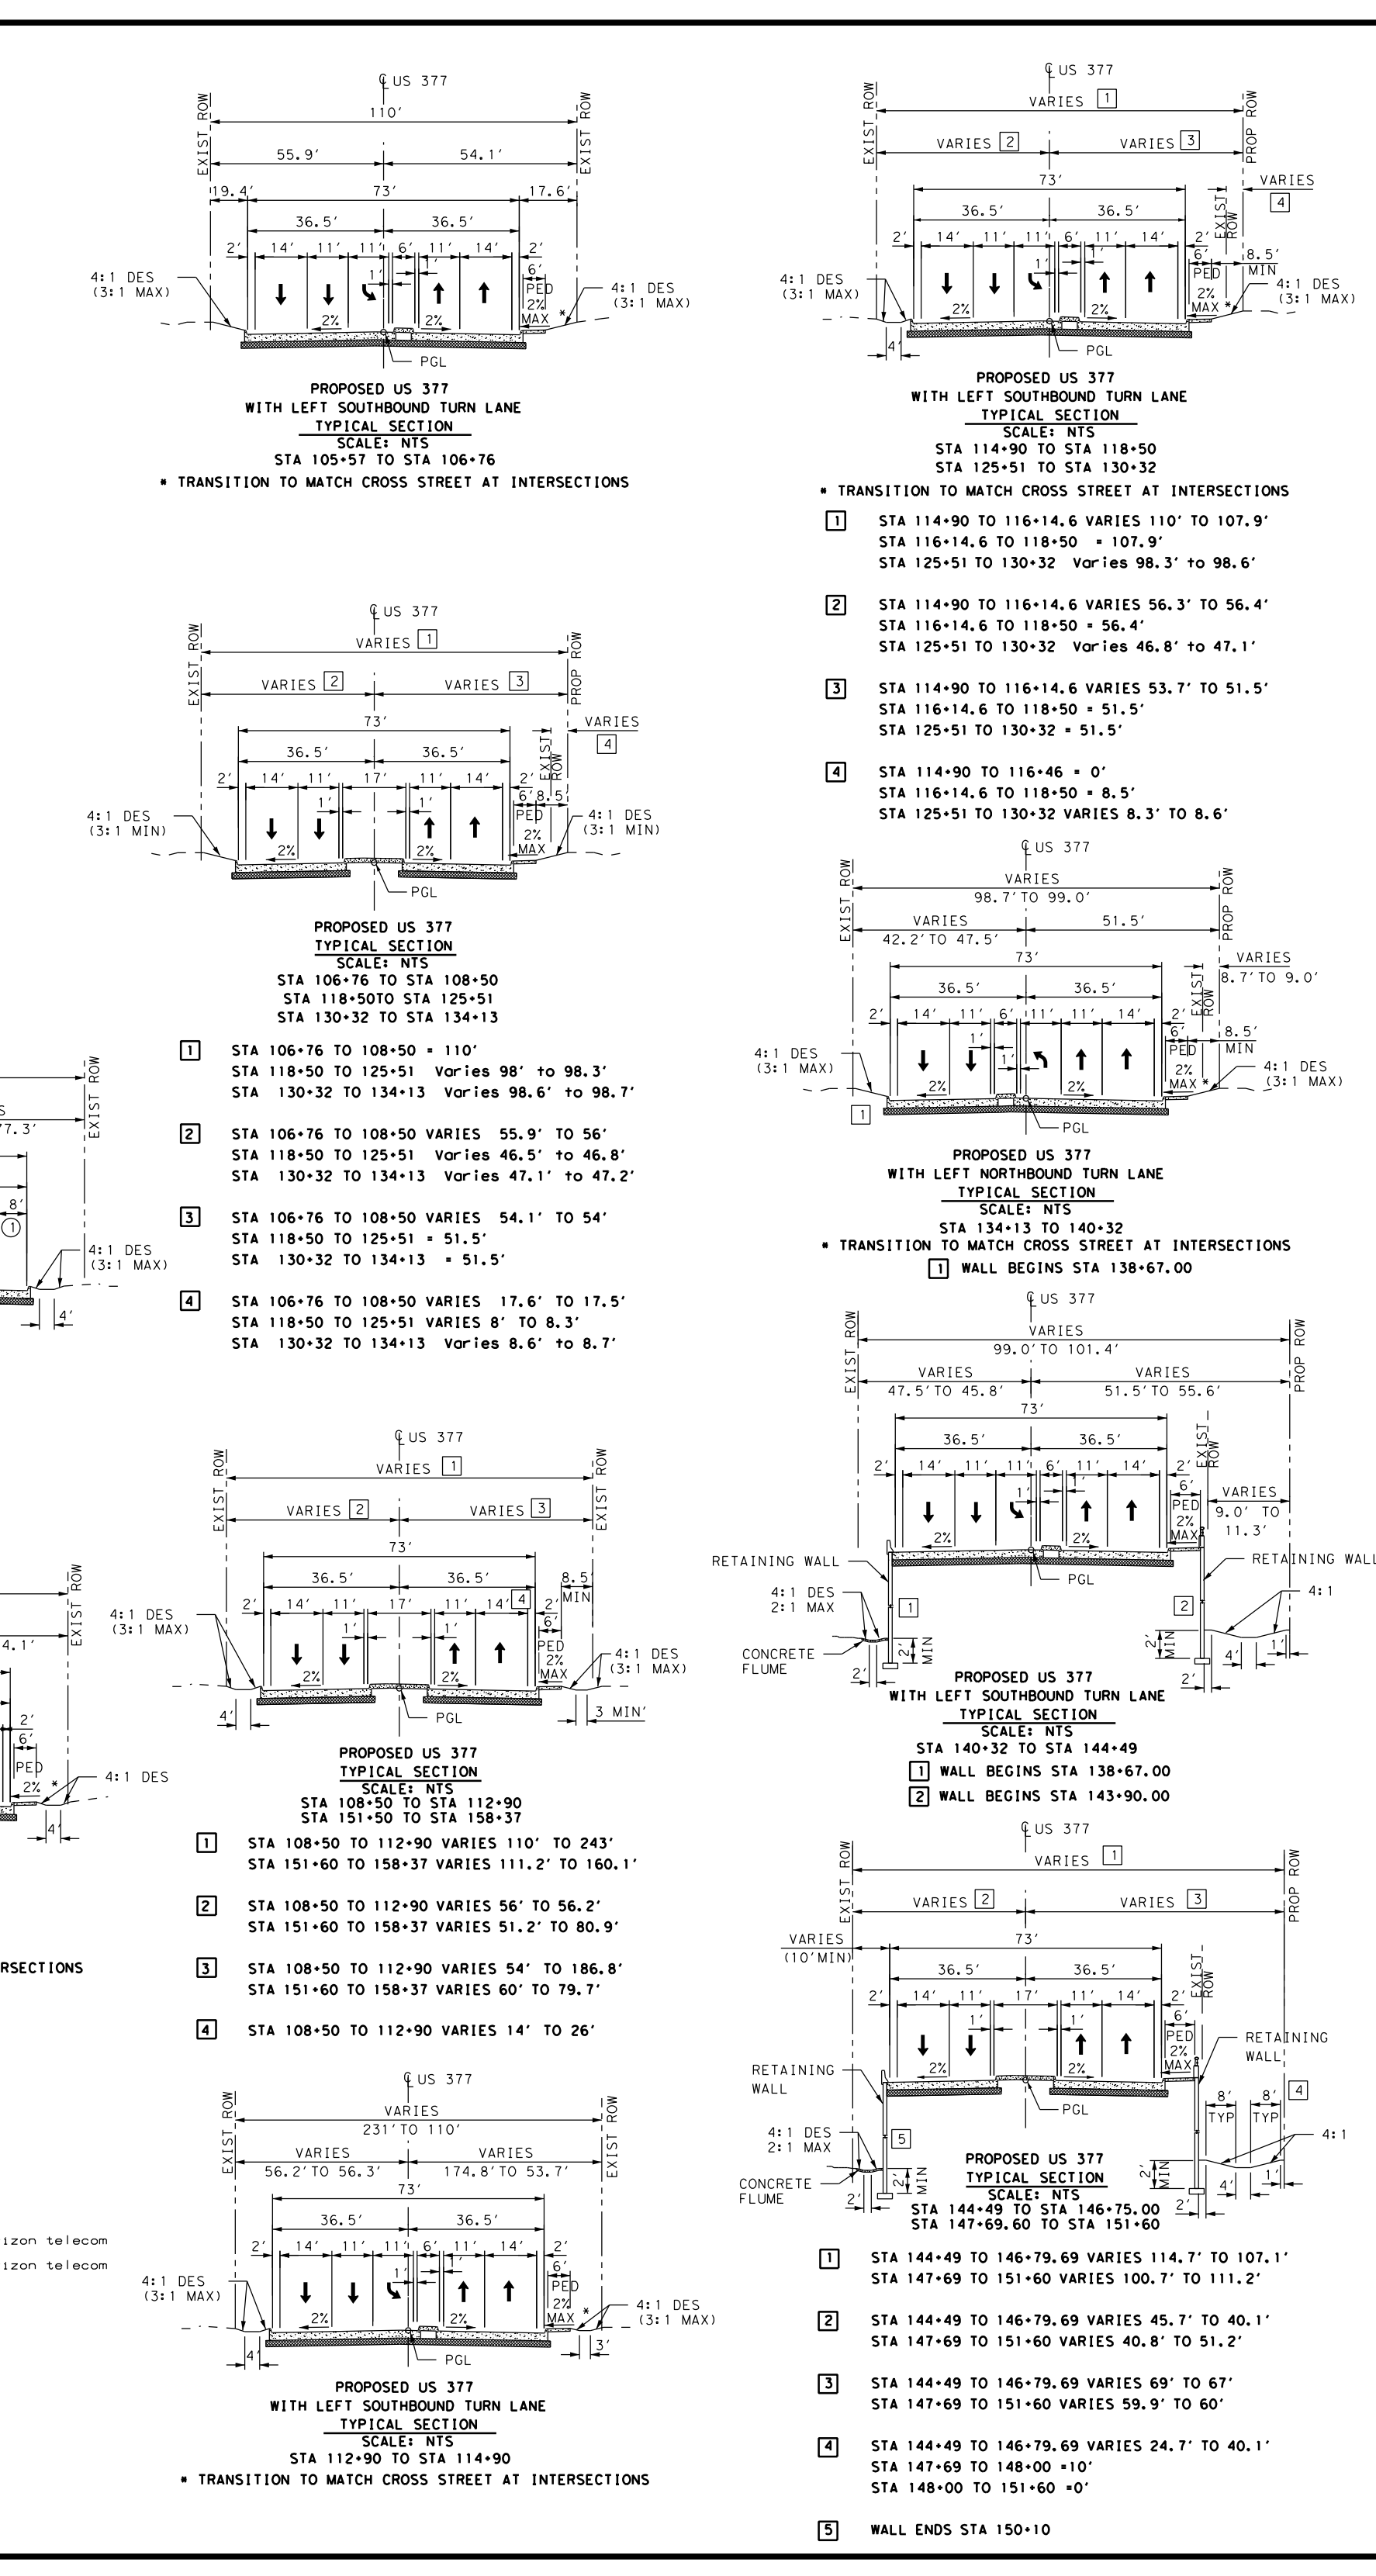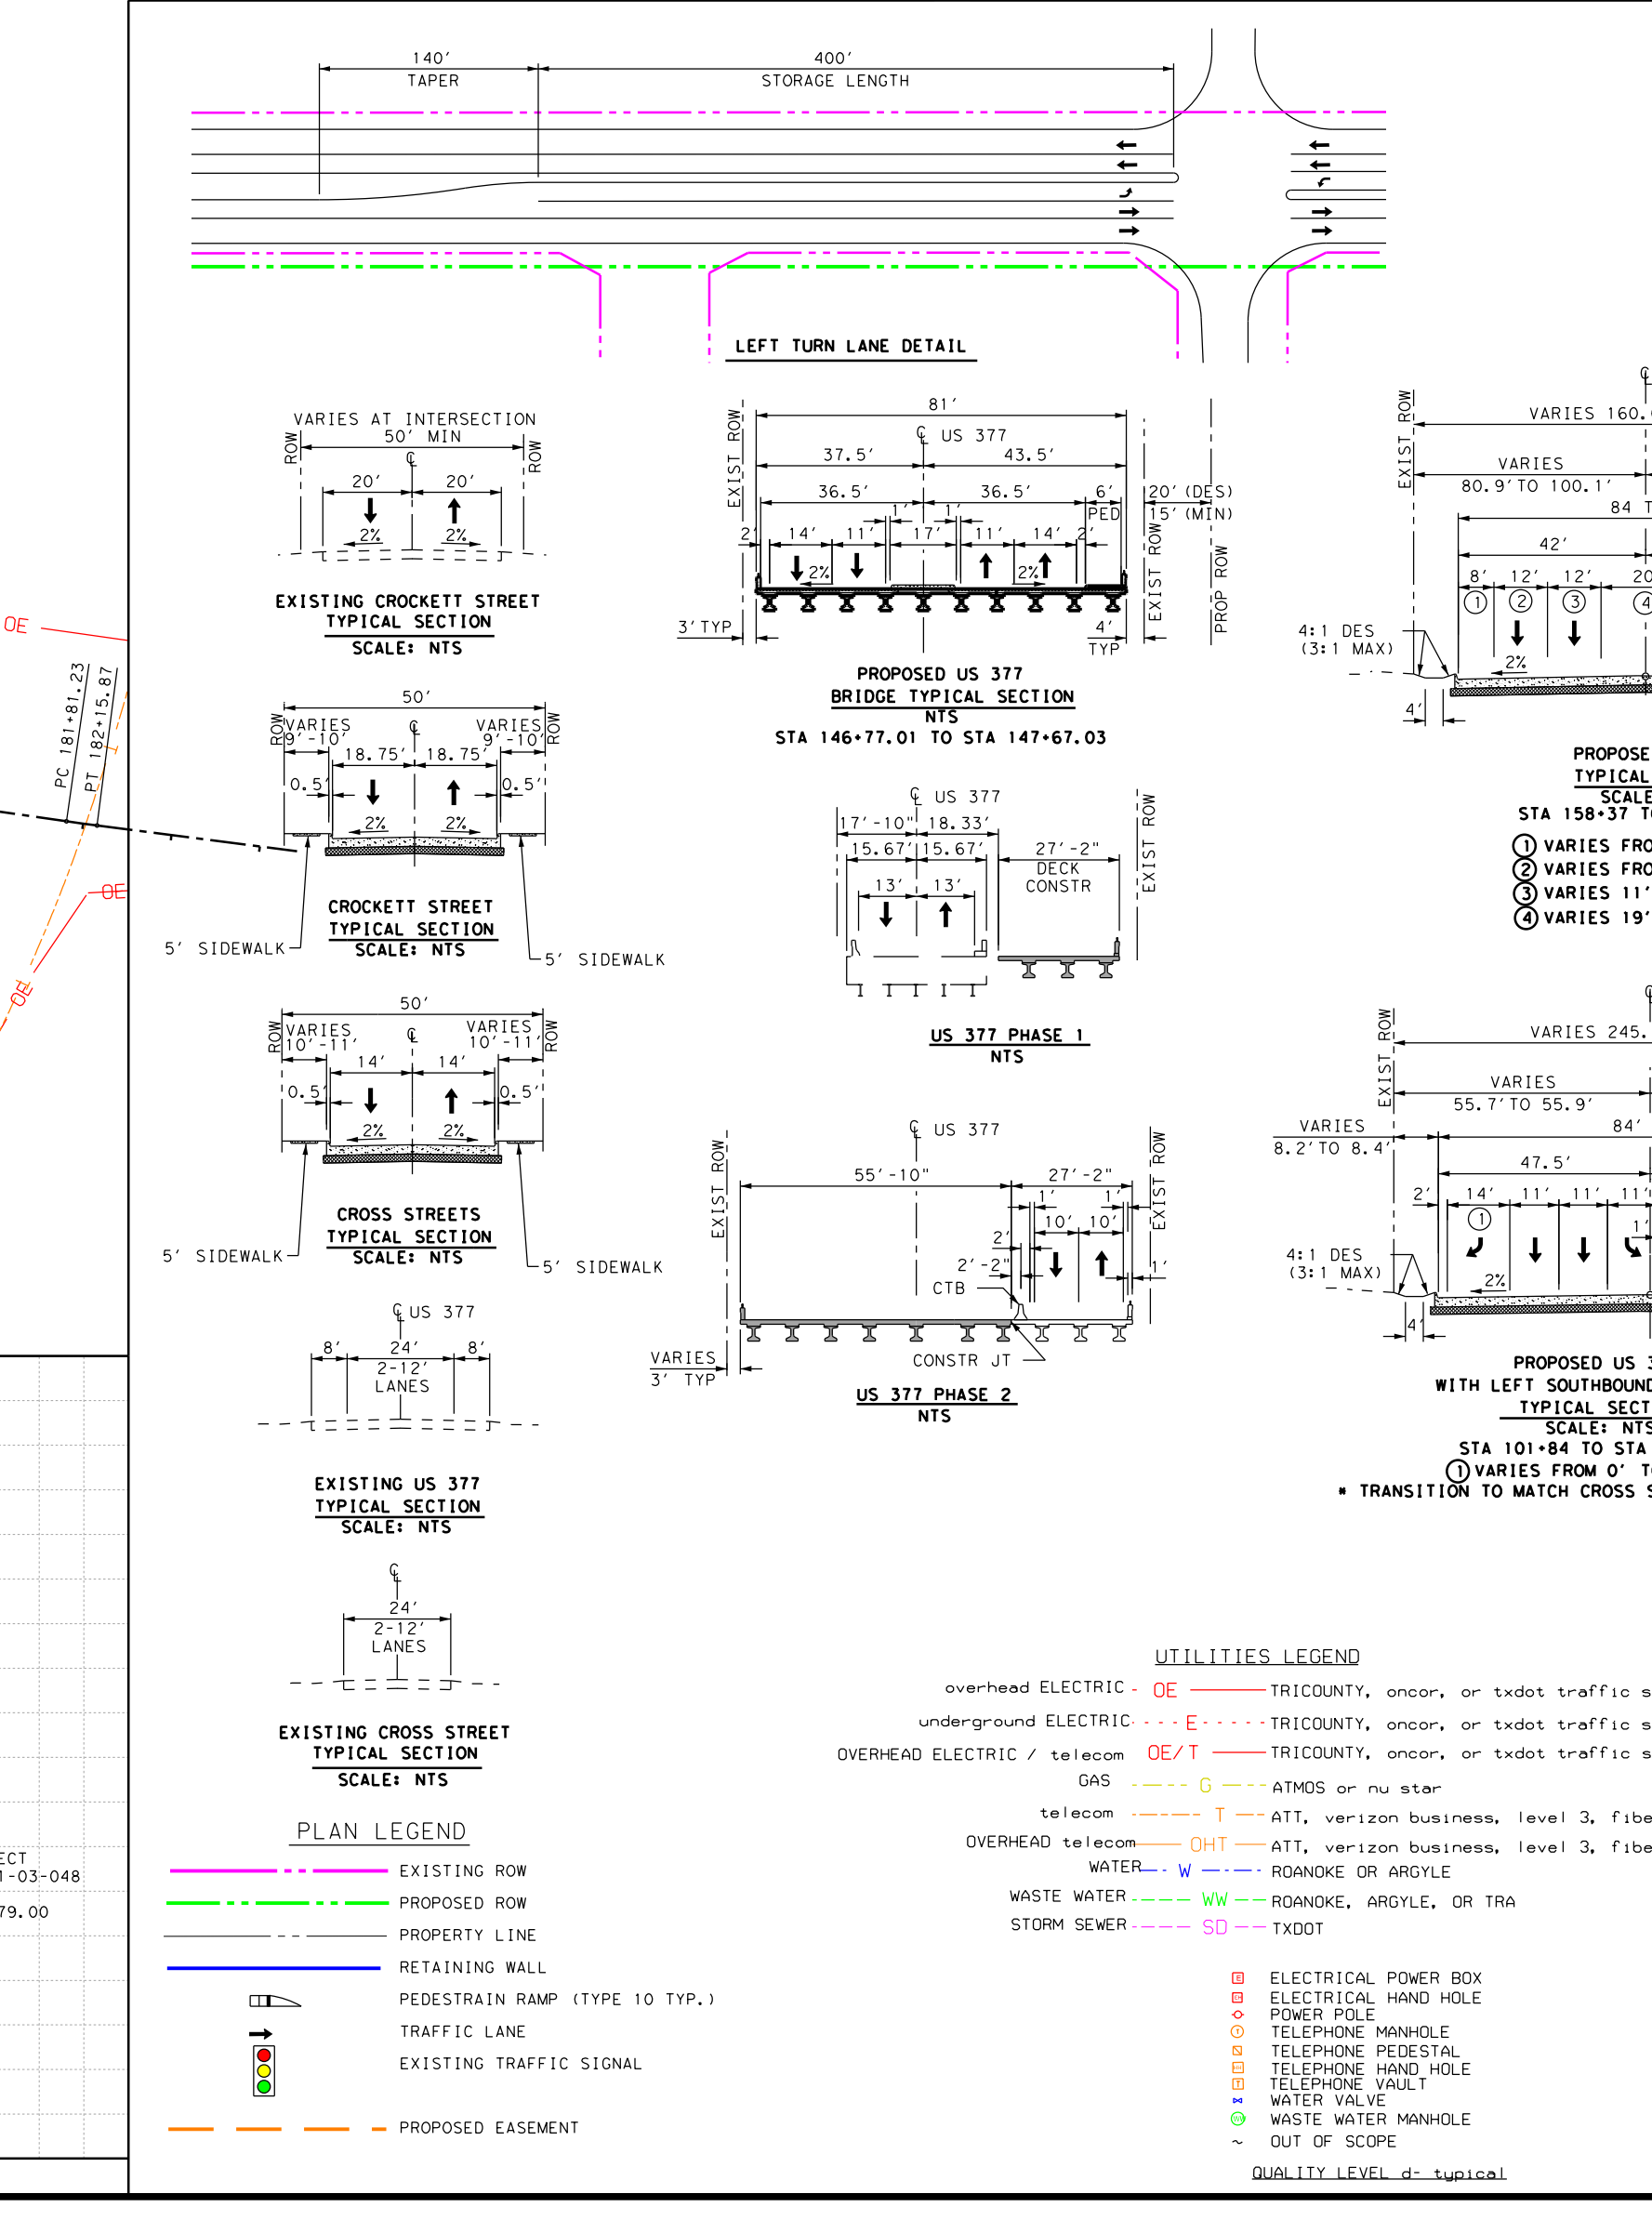


DESIGN SCHEMATIC

US 377

CSJ: 0081-03-048, 0081-03-046
PROJECT LENGTH: 1.51 MILES

	DESIGN SPEED	FUNCTIONAL
	40 MPH	PRINCIPLE
TS	30 MPH	MINOR COL

DENTON COUNTY
SEPTEMBER 18, 2013
ROLL 1 OF 2

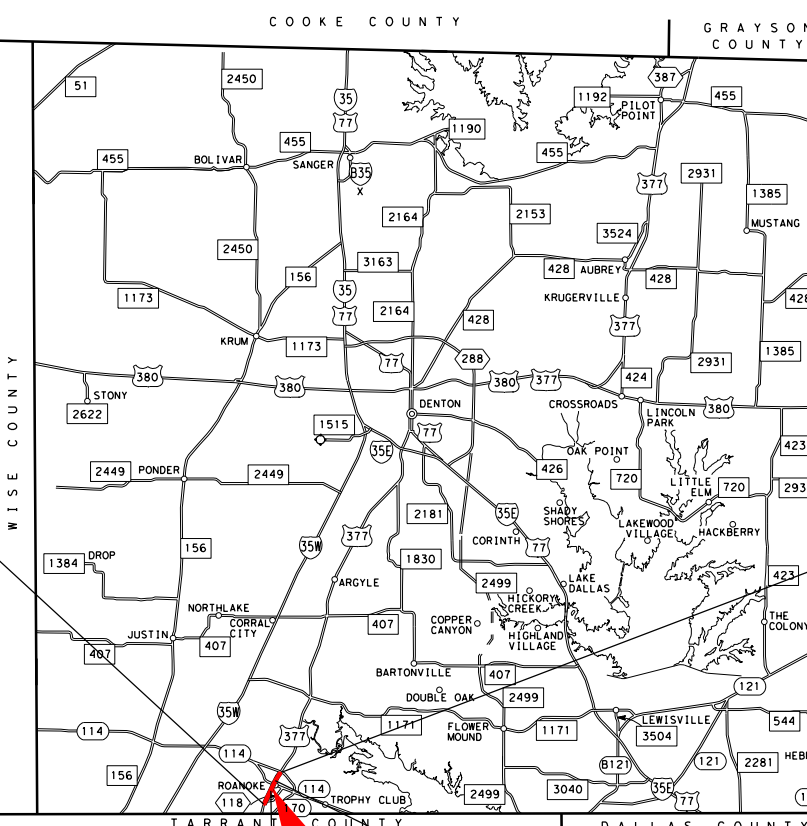

81-03-048		END PROJECT CS
0081-03-046		BEGIN PROJECT
0		US 377 STA 149

PROJECT LOCATION

NOTES:

1. CONTOURS AND TOPOGRAPHIC DATA BASED ON 1999 AERIAL FLIGHT SUPPLEMENTED BY MARCH 2012 FIELD SURVEY.
2. MEDIAN OPENINGS ARE PRELIMINARY AND SUBJECT TO CHANGE. FINAL MEDIAN OPENINGS WILL BE DETERMINED DURING PS&E AND IN COORDINATION WITH THE LOCAL GOVERNMENT.

JACOBS
PREPARED BY JACOBS ENGINEERING GROUP, INC.
REGISTRATION F-2966
UNDER THE SUPERVISION OF
DEBORAH F. NEUBERT, P.E.

LICENSE NO. 83059

