


TEXAS DEPARTMENT OF TRANSPORTATION
DALLAS DISTRICT
WILLIAM HALE, P.E. - DISTRICT ENGINEER
CONCEPTUAL TOLL PLAN
SH 121
DENTON, DALLAS AND COLLIN COUNTIES

SH 121:
FROM DENTON CREEK TO WEST OF DALLAS NORTH TOLLWAY
CSJ: 3547-03-003 CSJ: 3547-02-004
CSJ: 3547-01-005 CSJ: 3547-01-008
CSJ: 3547-01-009 CSJ: 0364-03-086
CSJ: 0364-03-087 CSJ: 0364-04-039

PROJECT LENGTH= 13.4 MILES
DESIGN SPEED
MAINLANES - 70 MPH - BASED ON URBAN INTERSTATE FREEWAY
RAMP - 50 MPH - BASED ON MID RANGE
DIRECT CONNECTORS - 50 MPH - BASED ON MID RANGE
FRONTAGE ROADS - 45 MPH
CROSS STREETS - 45 MPH (30 MPH WHERE NOTED)


HIGHWAY CLASSIFICATION
URBAN FREEWAY

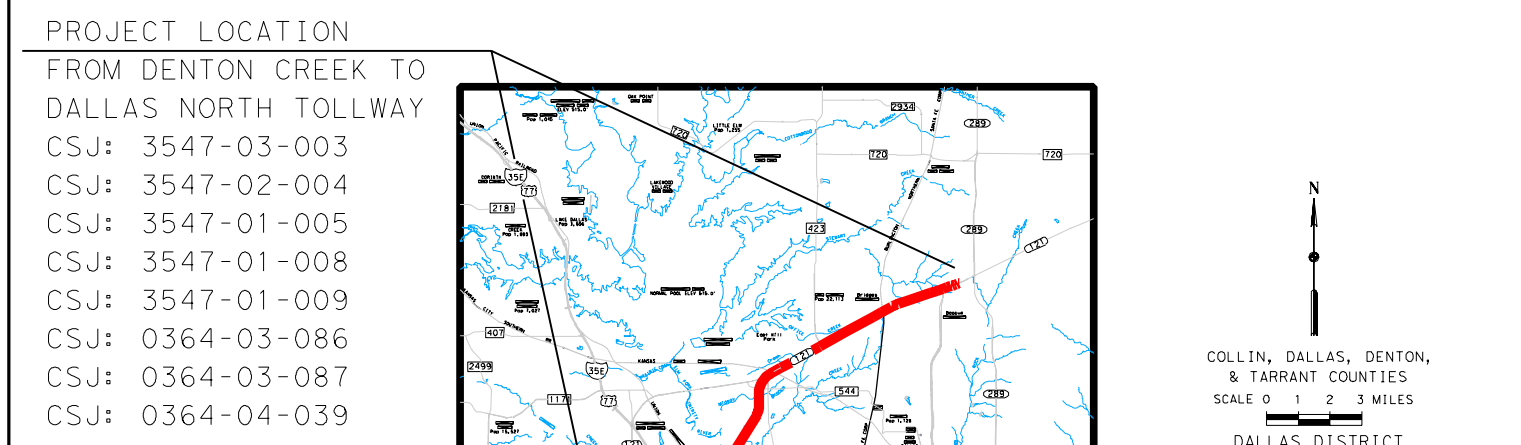

NAME
SERIAL NO. XXXXX
DATE: _____
REVIEWED BY AZB:
C. J. SHARKUS, P.E.

SERIAL NO. 59627
DATE: _____
DATE APPROVED
DATE SUBMITTED
DATE REVISED
NOT INTENDED FOR
CONSTRUCTION, BIDDING
OR PERMIT PURPOSES.

TABLE OF CONTENTS:
PLAN/PROFILE 1-8
TRAFFIC VOLUMES 1-8
LARGE SIGNS 1-8
AUGUST 2005
ROLL 1 OF 8

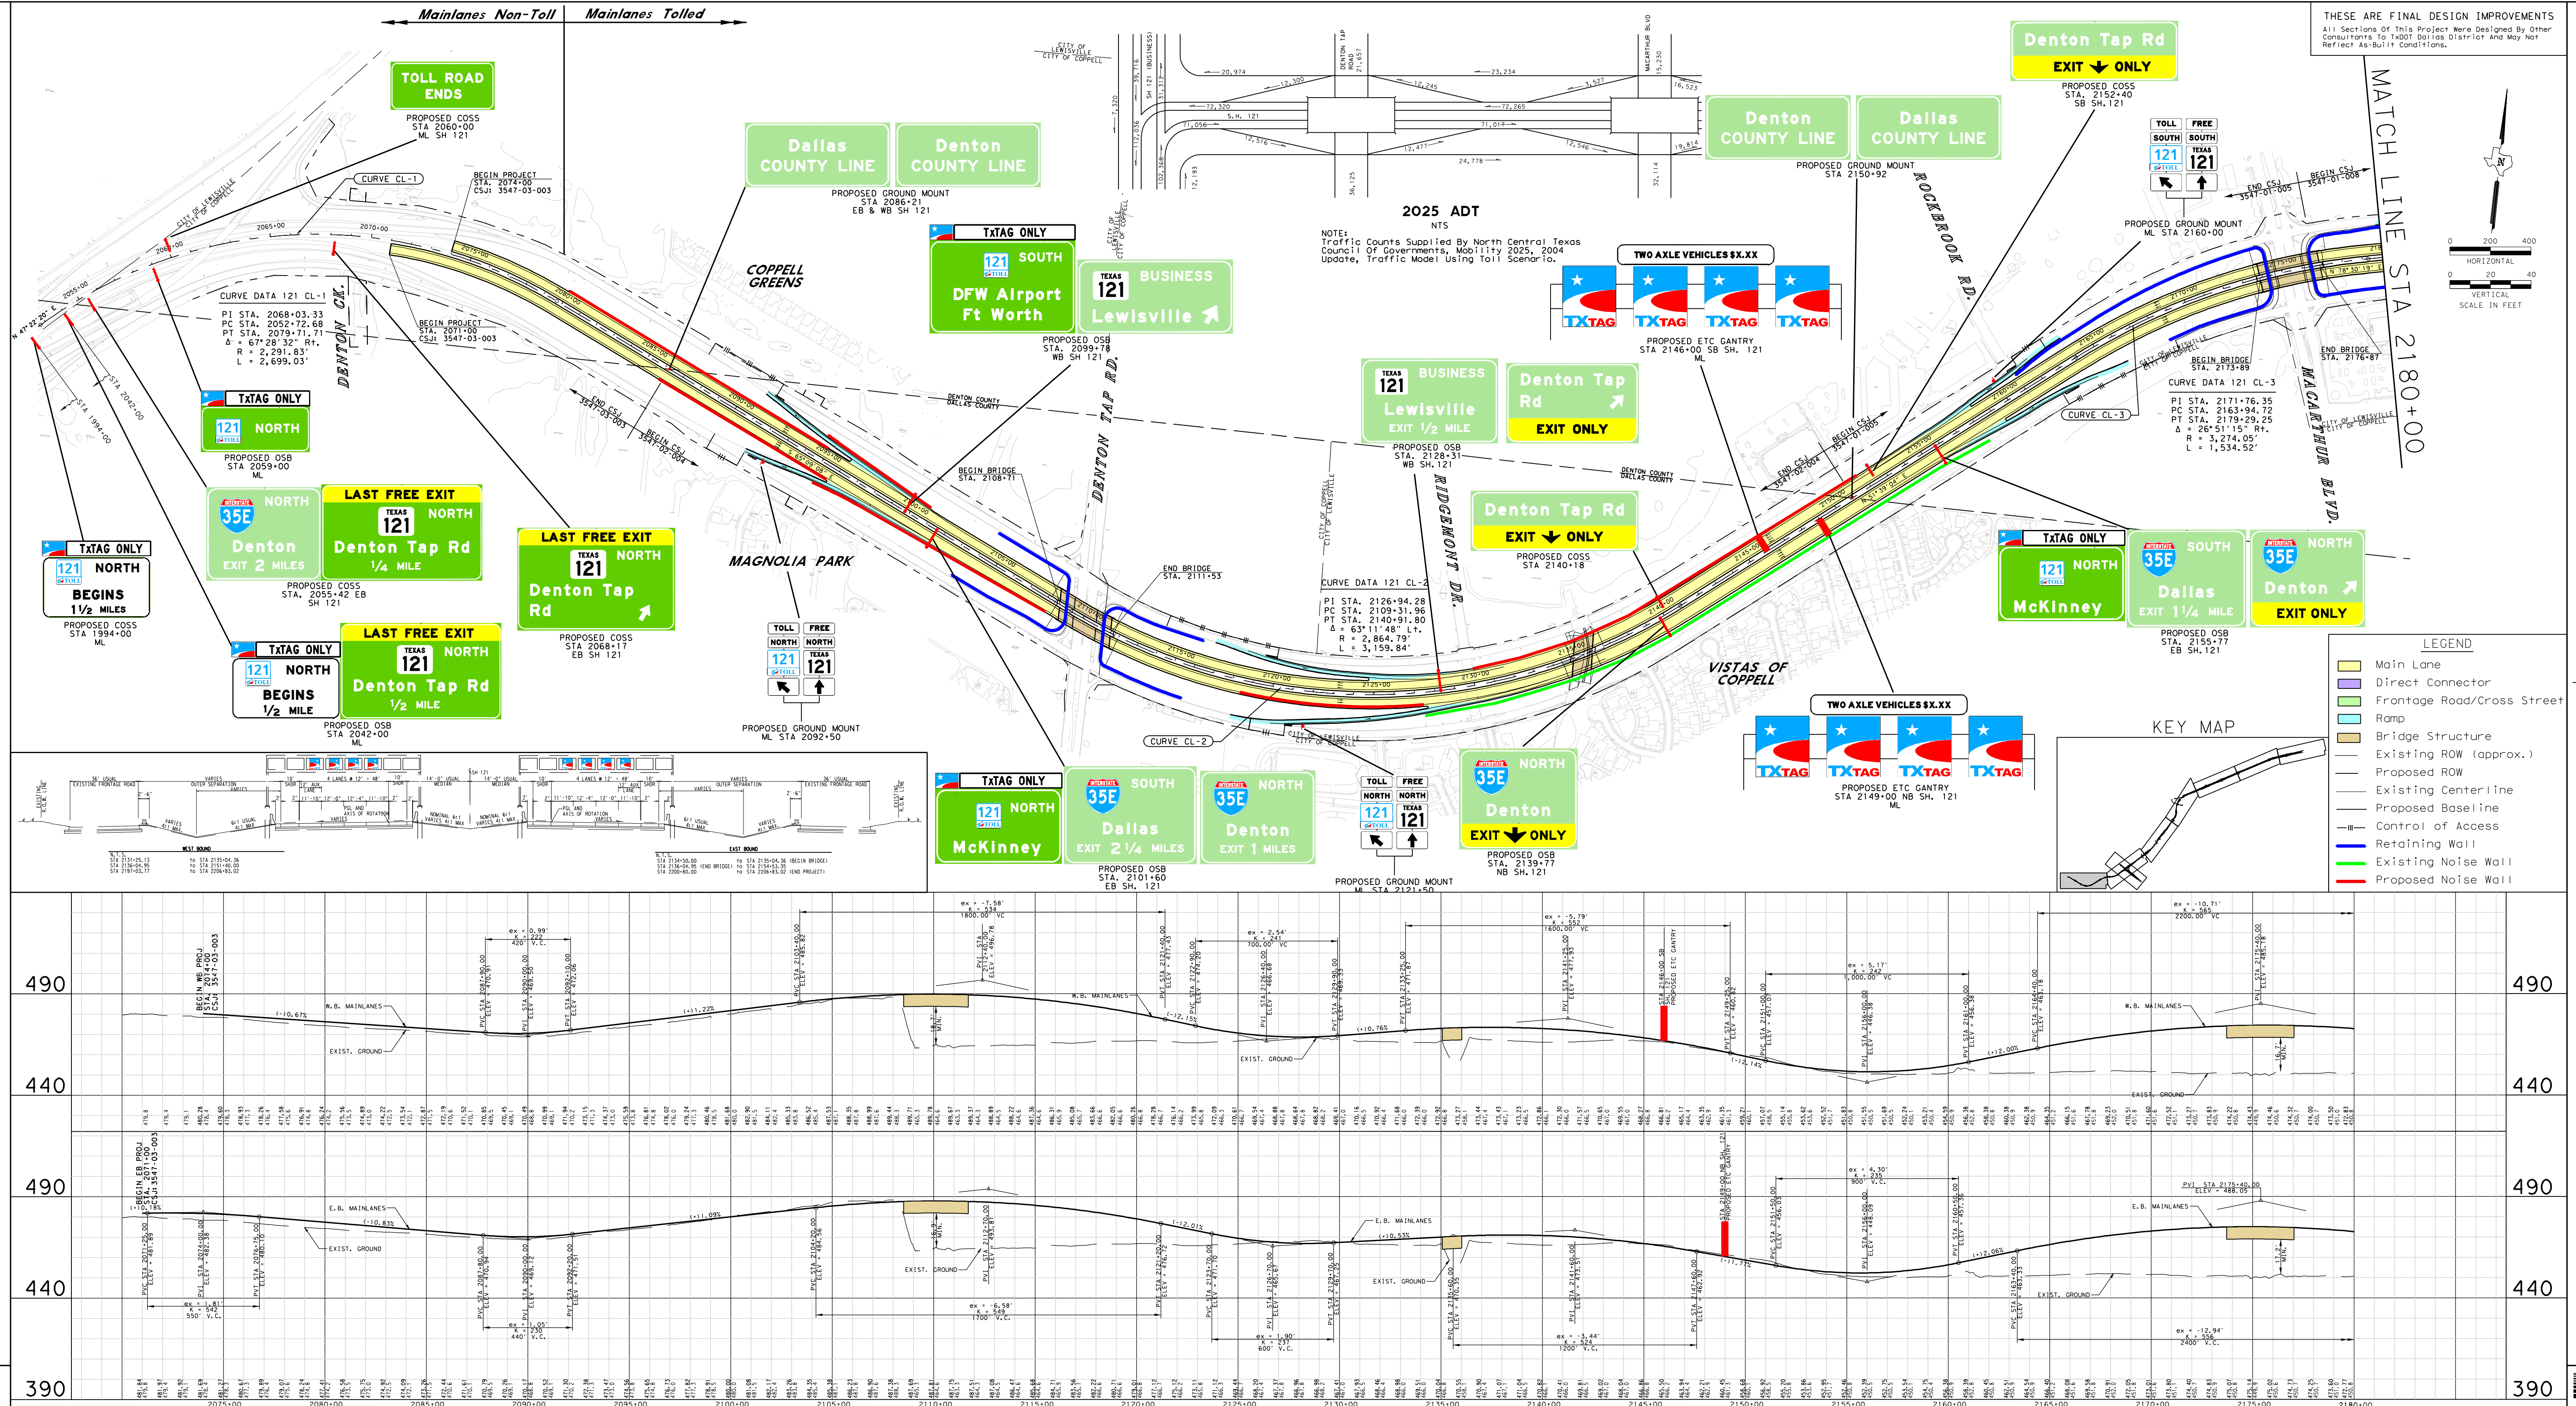


TEXAS DEPARTMENT OF TRANSPORTATION
DALLAS DISTRICT
WILLIAM HALE, P.E. - DISTRICT ENGINEER
CONCEPTUAL TOLL PLAN
SH 121
DENTON, DALLAS AND COLLIN COUNTIES

SH 121:
FROM DENTON CREEK TO WEST OF DALLAS NORTH TOLLWAY
CSJ: 3547-03-003 CSJ: 3547-02-004
CSJ: 3547-01-005 CSJ: 3547-01-008
CSJ: 3547-01-009 CSJ: 0364-03-086
CSJ: 0364-03-087 CSJ: 0364-04-039

PROJECT LENGTH= 13.4 MILES
DESIGN SPEED
MAINLANES - 70 MPH - BASED ON URBAN INTERSTATE FREEWAY
RAMP - 50 MPH - BASED ON MID RANGE
DIRECT CONNECTORS - 50 MPH - BASED ON MID RANGE
FRONTAGE ROADS - 45 MPH
CROSS STREETS - 45 MPH (30 MPH WHERE NOTED)

HIGHWAY CLASSIFICATION
URBAN FREEWAY

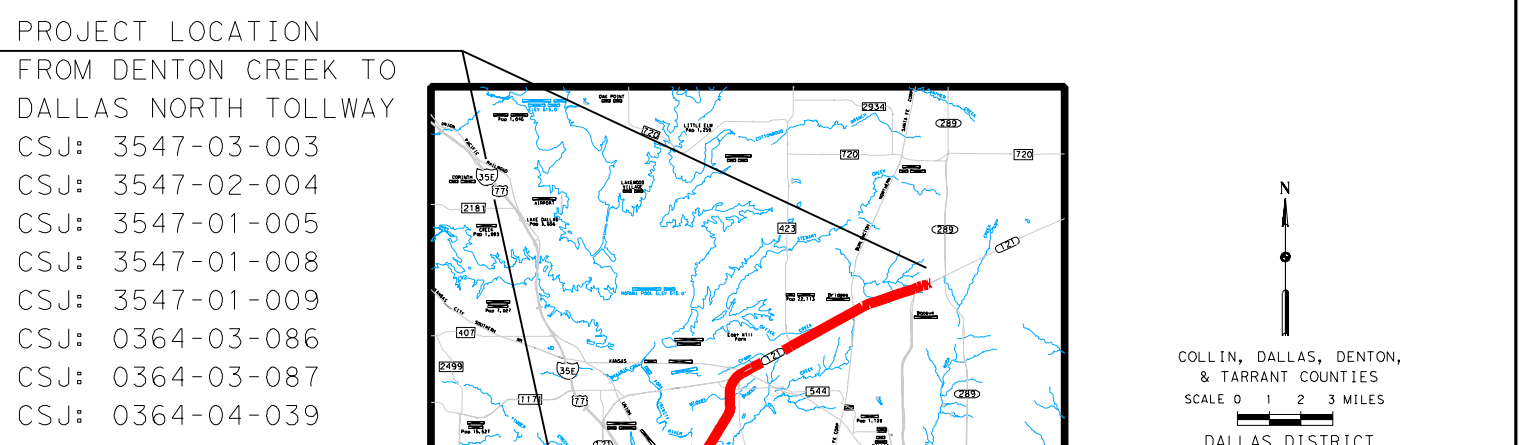

NAME
SERIAL NO. XXXXX
DATE: _____
REVIEWED BY AZB:
C. J. SHARKUS, P.E.

SERIAL NO. 59627
DATE: _____
DATE APPROVED
DATE SUBMITTED
DATE REVISED
NOT INTENDED FOR
CONSTRUCTION, BIDDING
OR PERMIT PURPOSES.

TABLE OF CONTENTS:
PLAN/PROFILE 1-8
TRAFFIC VOLUMES 1-8
LARGE SIGNS 1-8
AUGUST 2005
ROLL 1 OF 8