


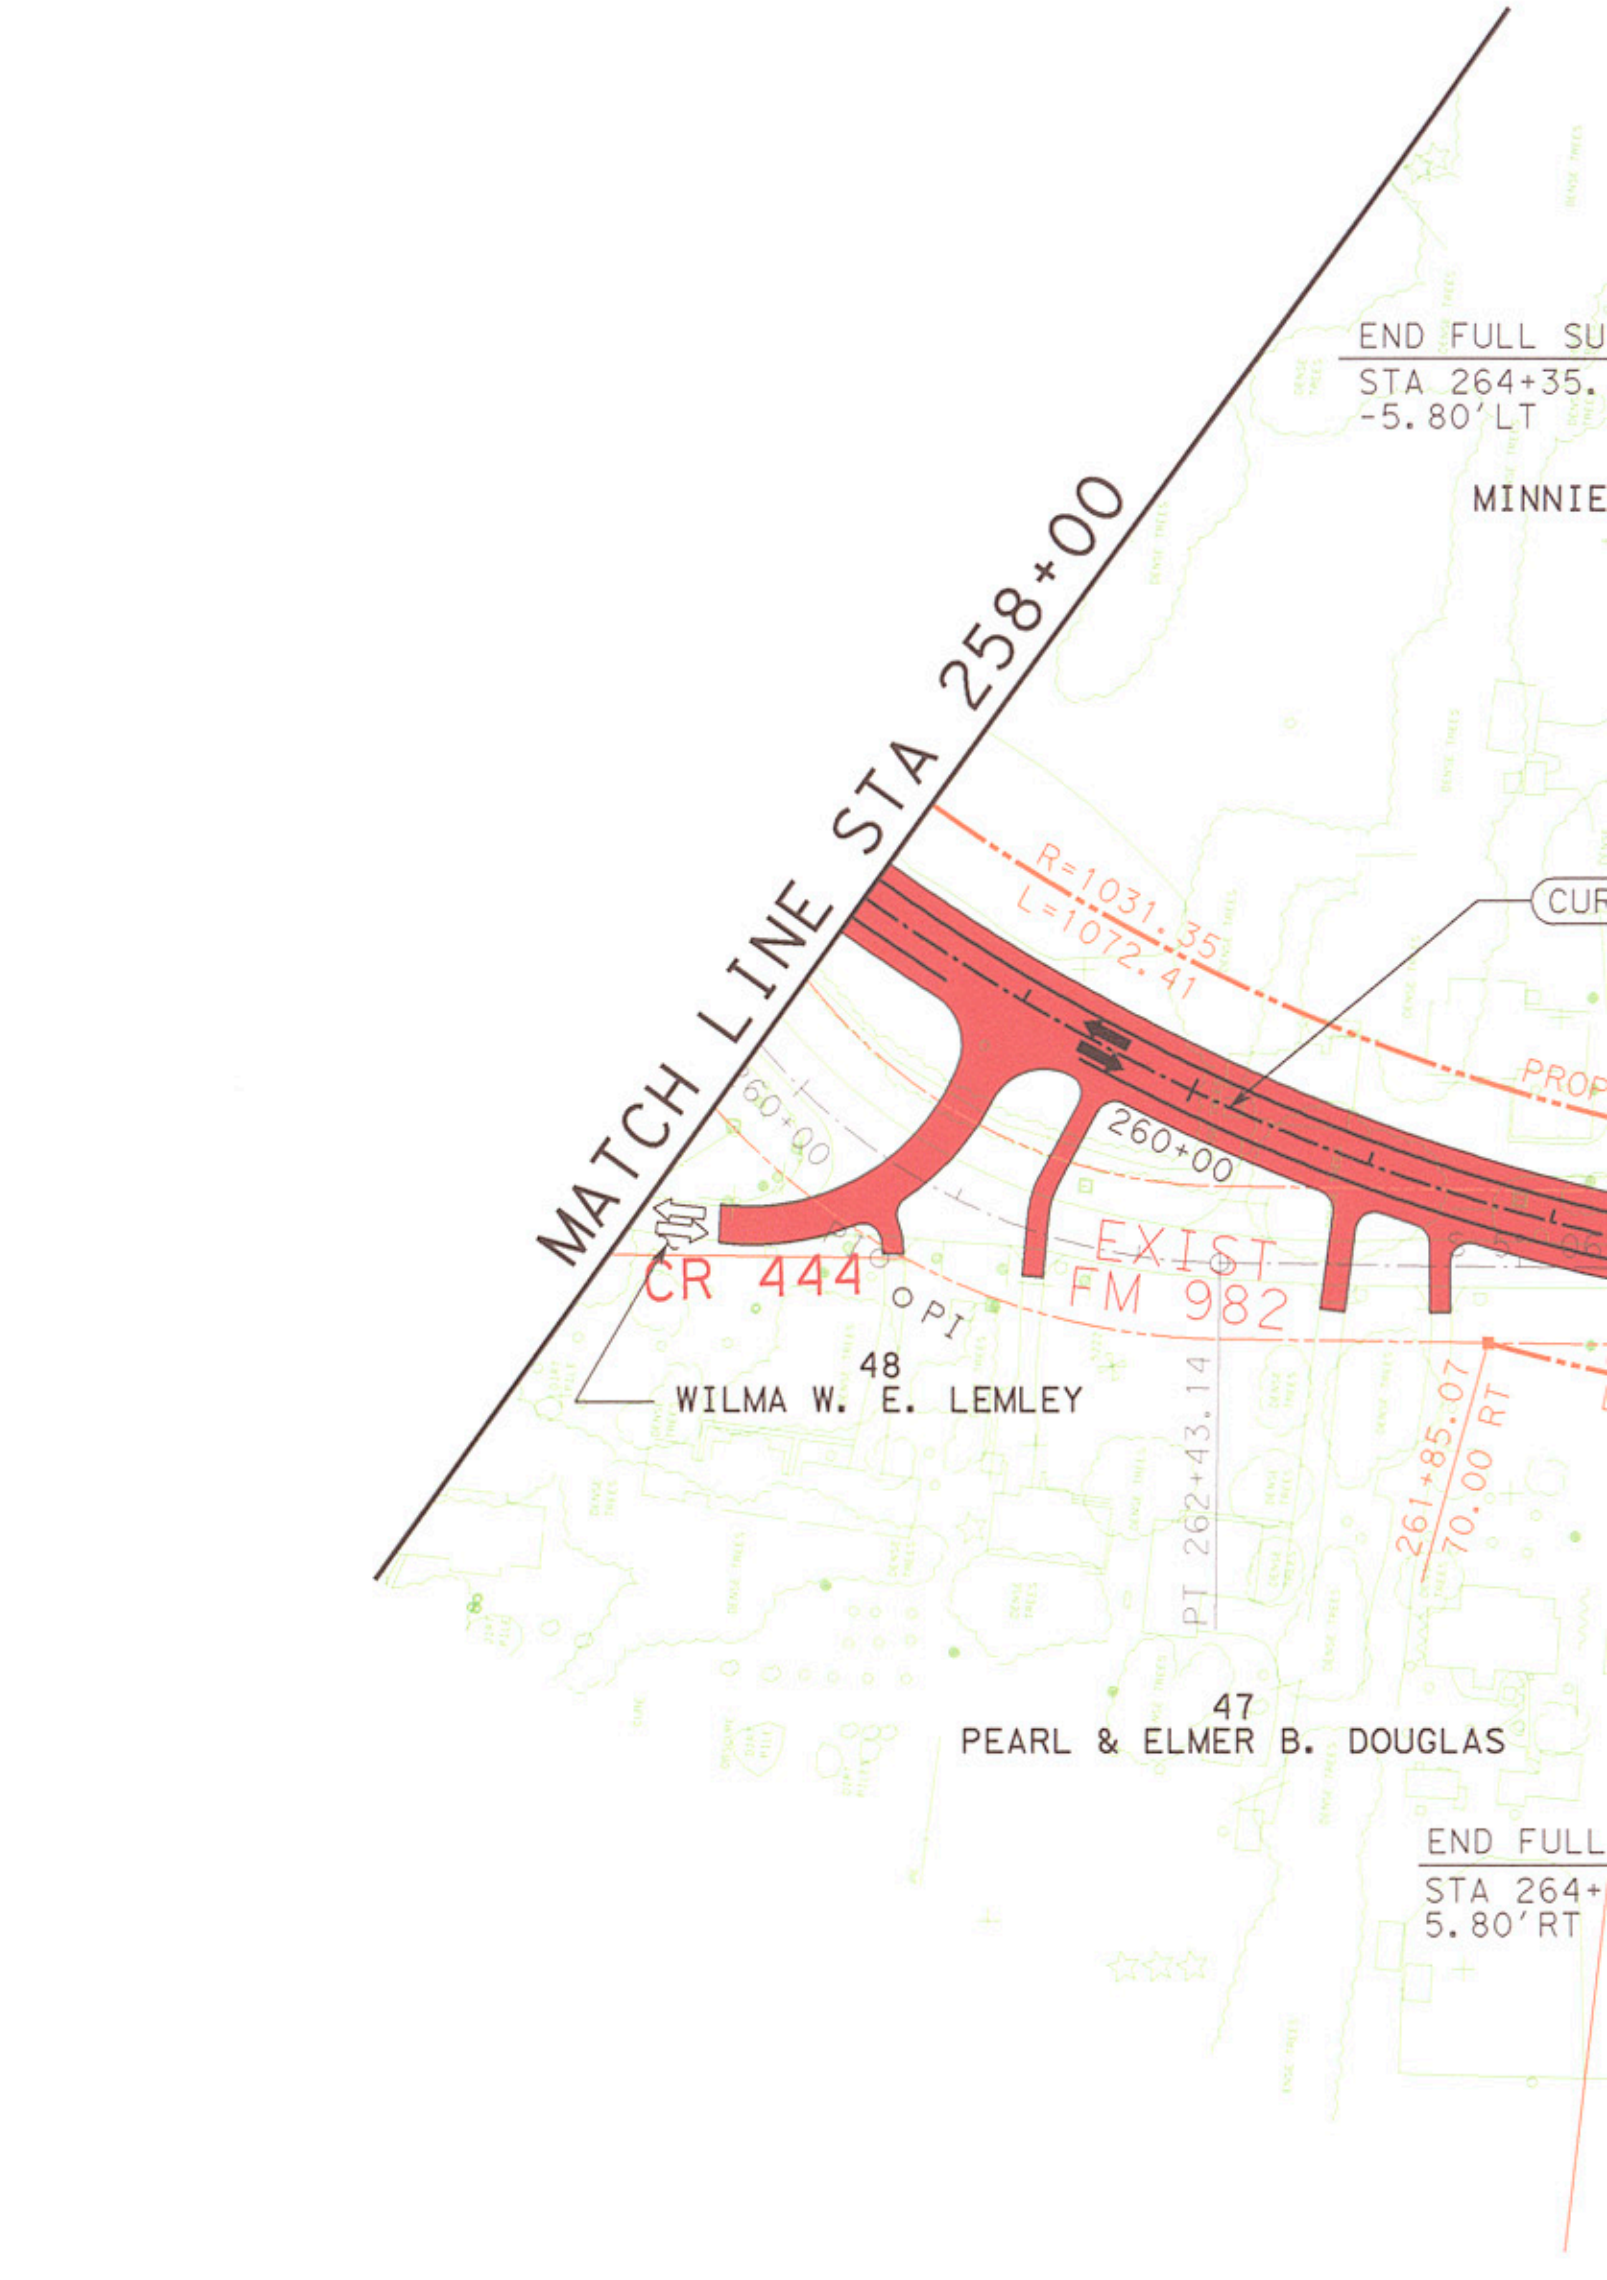


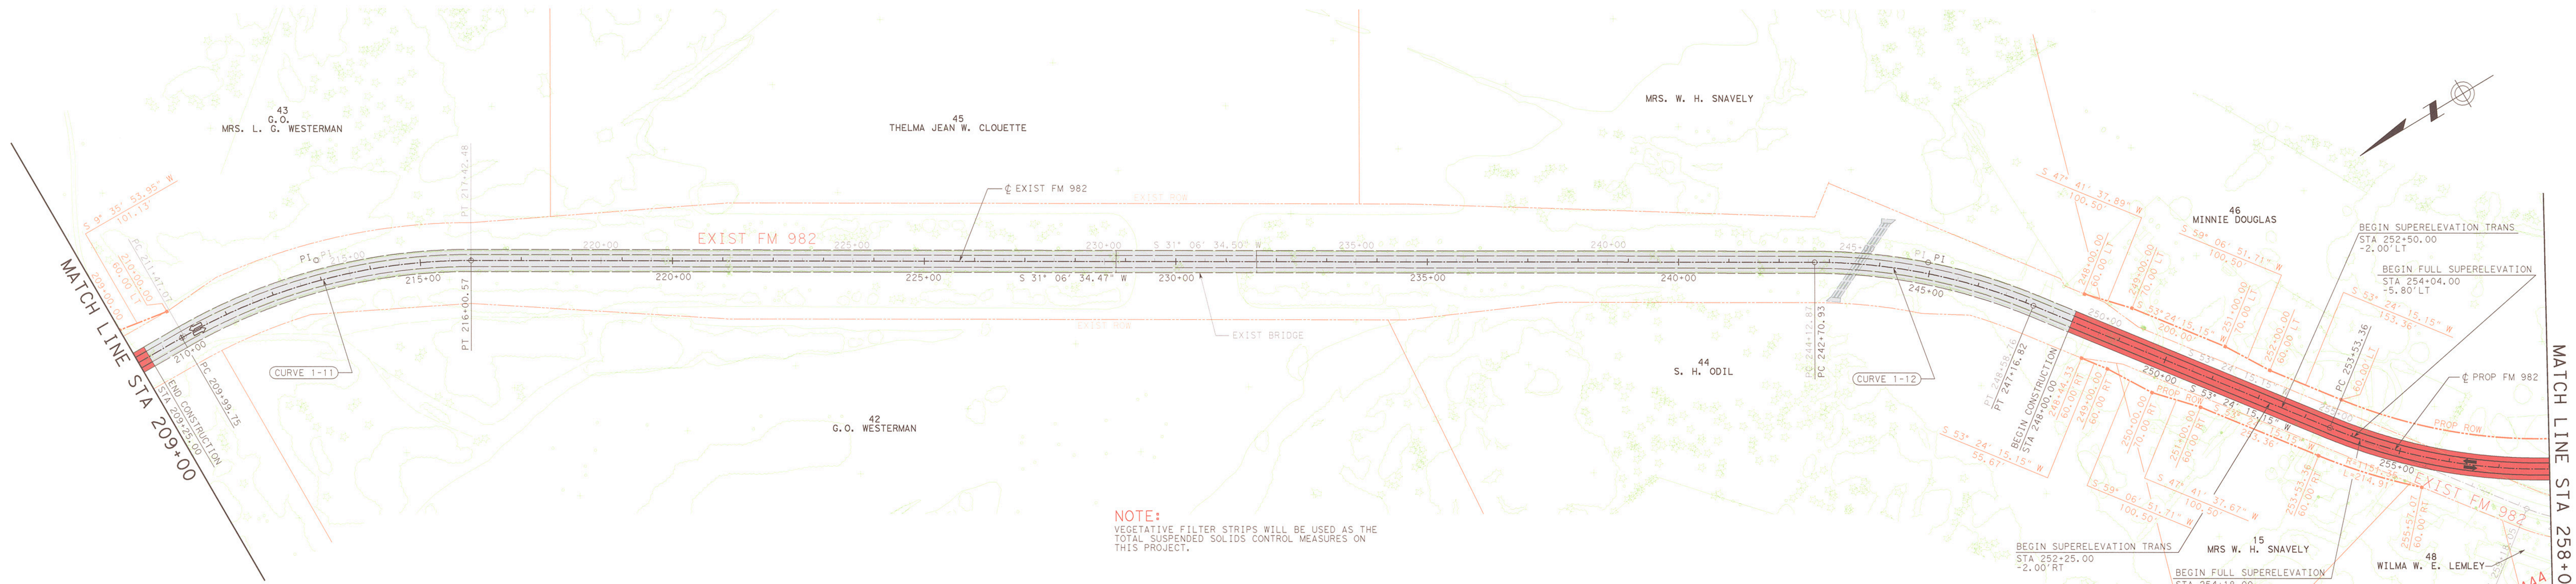

NOTE:
VEGETATIVE FILTER STRIPS WILL BE USED AS THE
TOTAL SUSPENDED SOLIDS CONTROL MEASURES ON
THIS PROJECT.

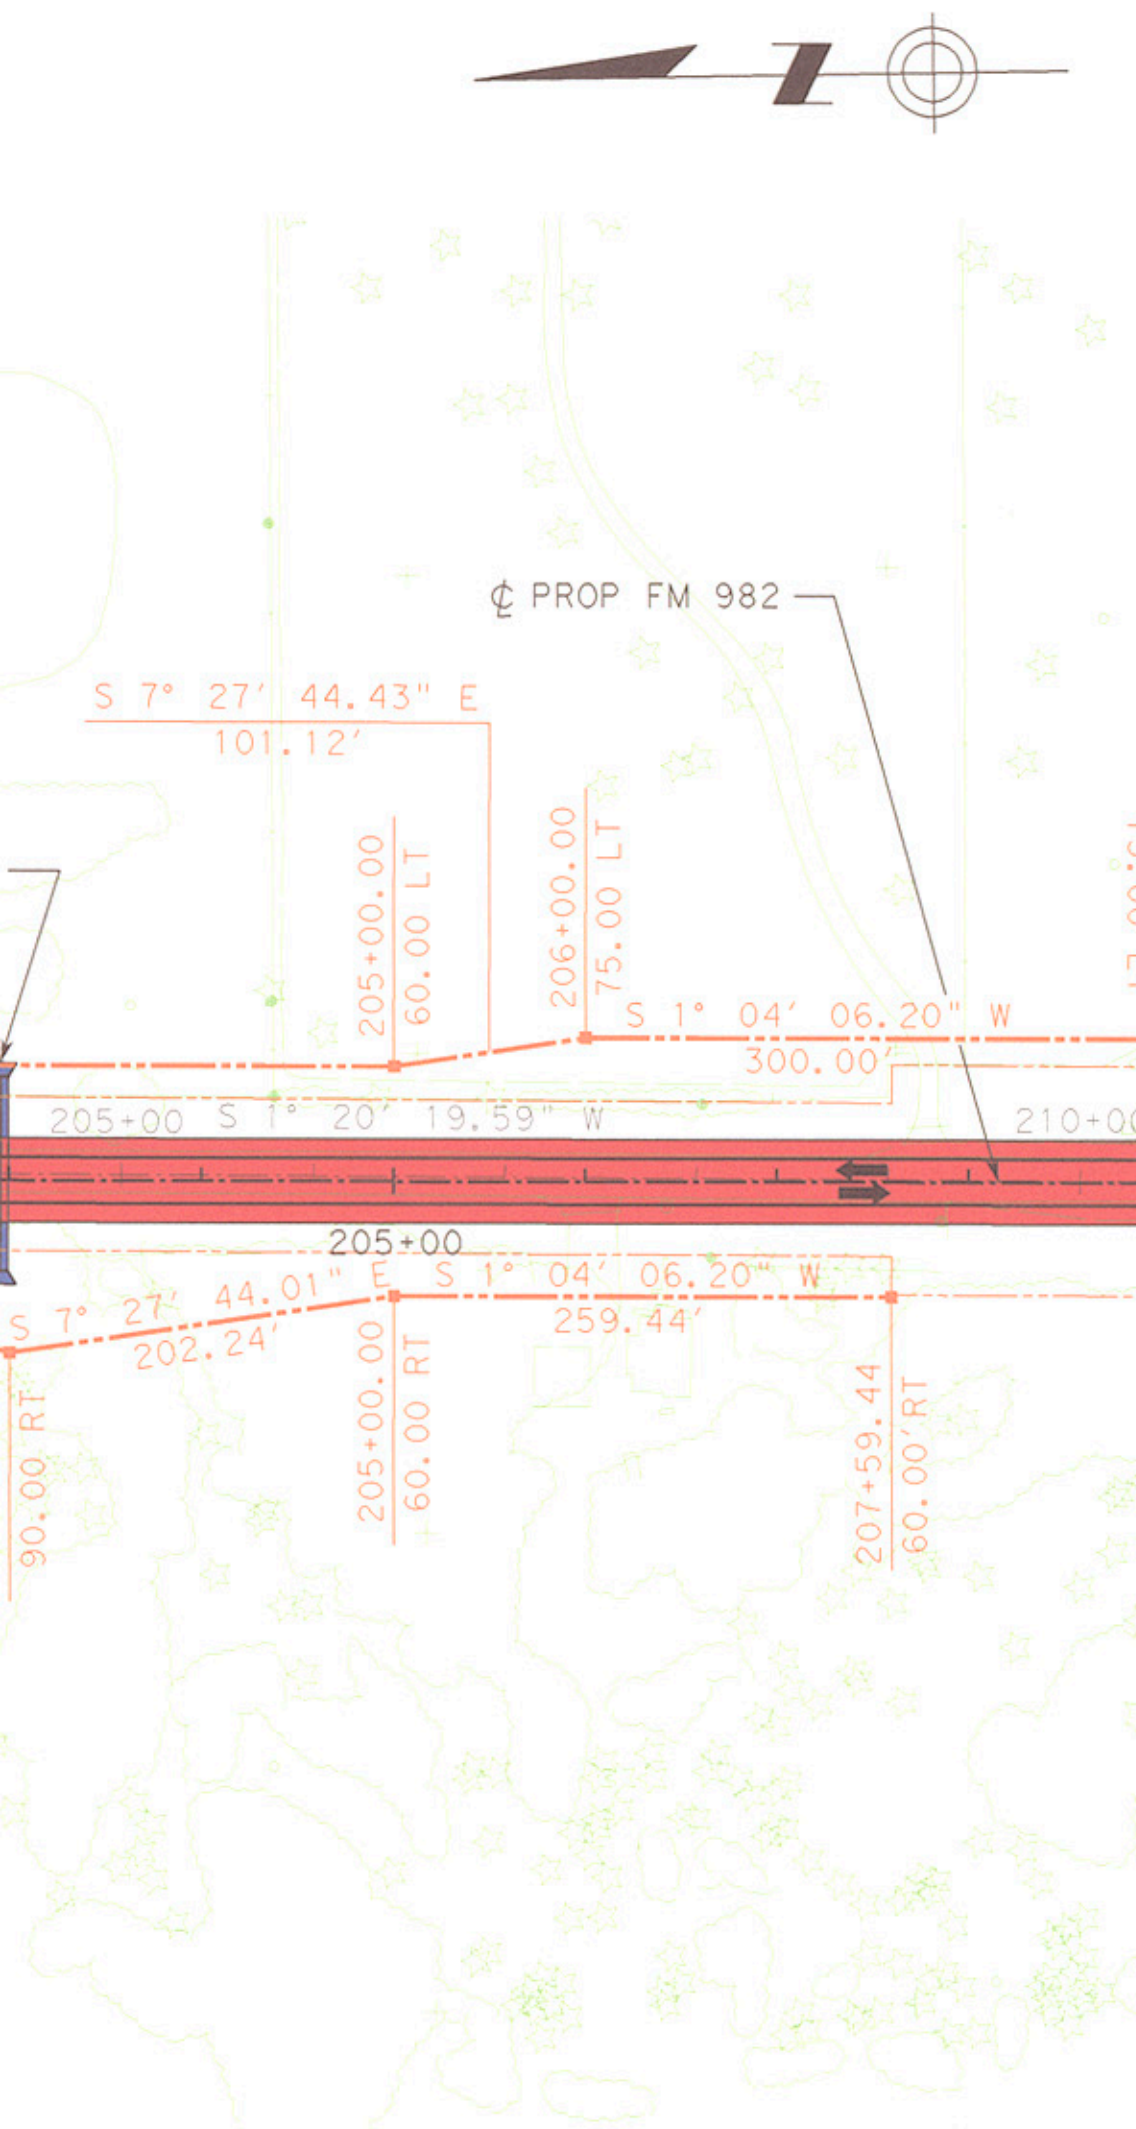

EXISTING TYPICAL SECTION
NTS

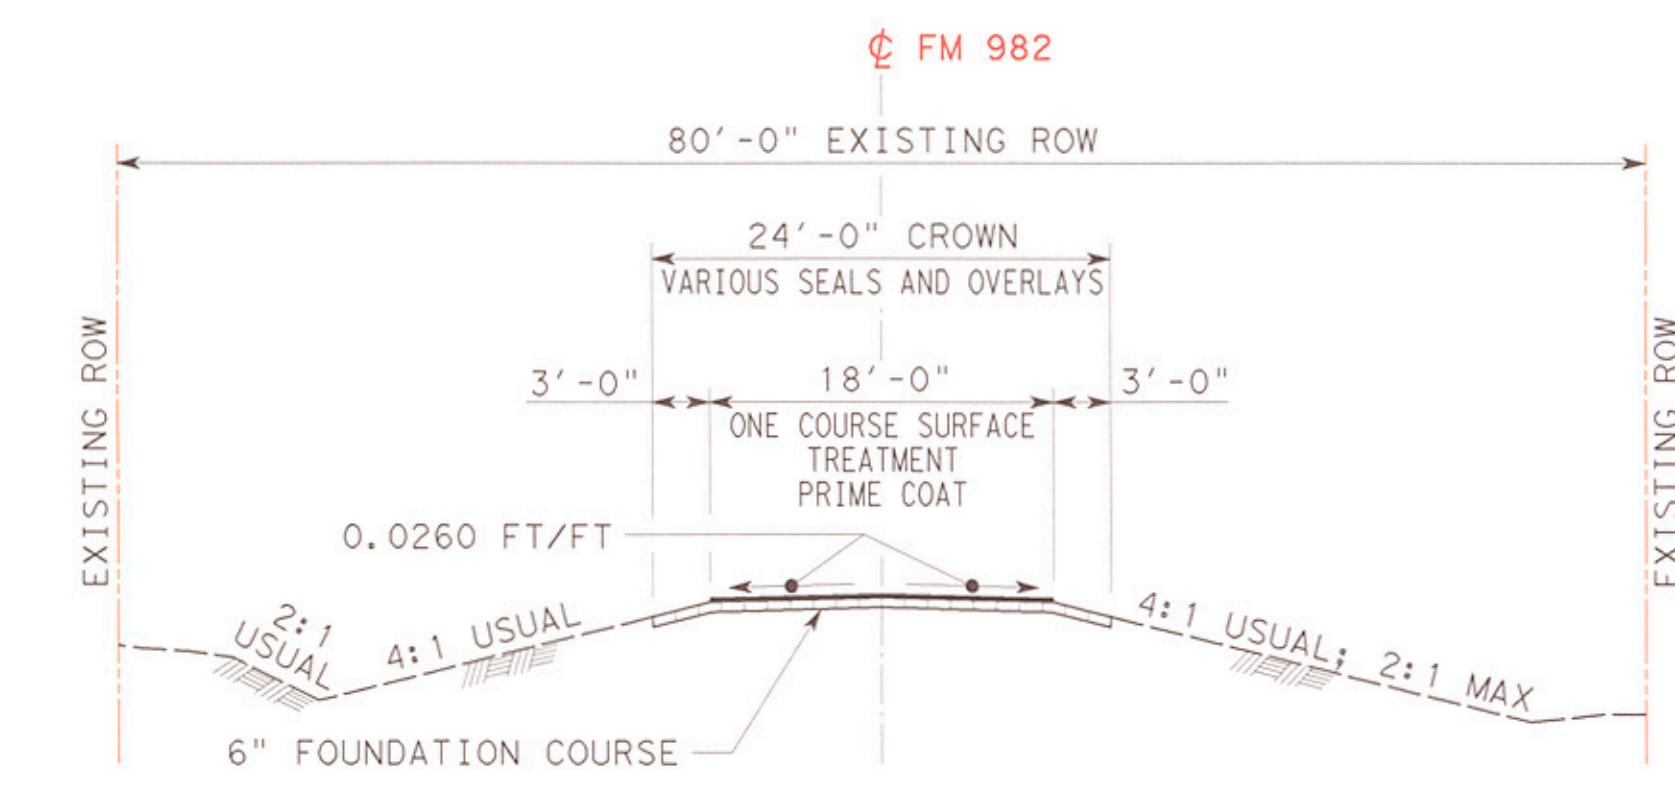