

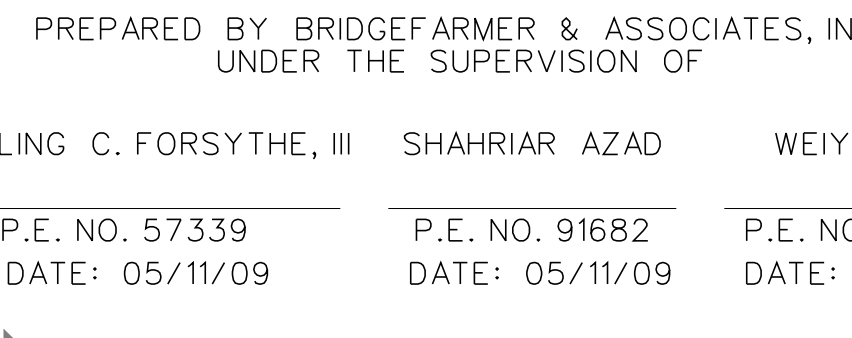
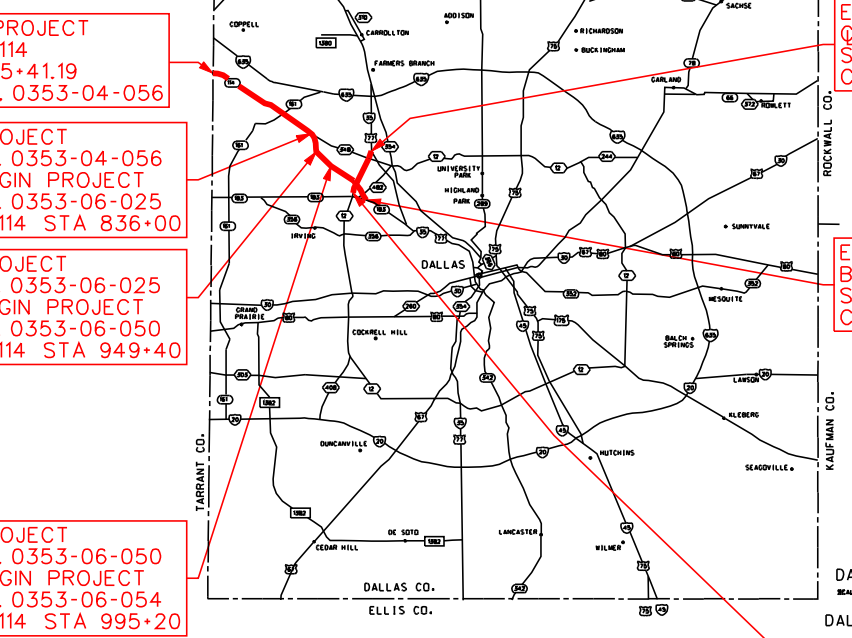



TYPICAL SECTION - PROPOSED SH 114 FROM LP 12 TO SPUR 482

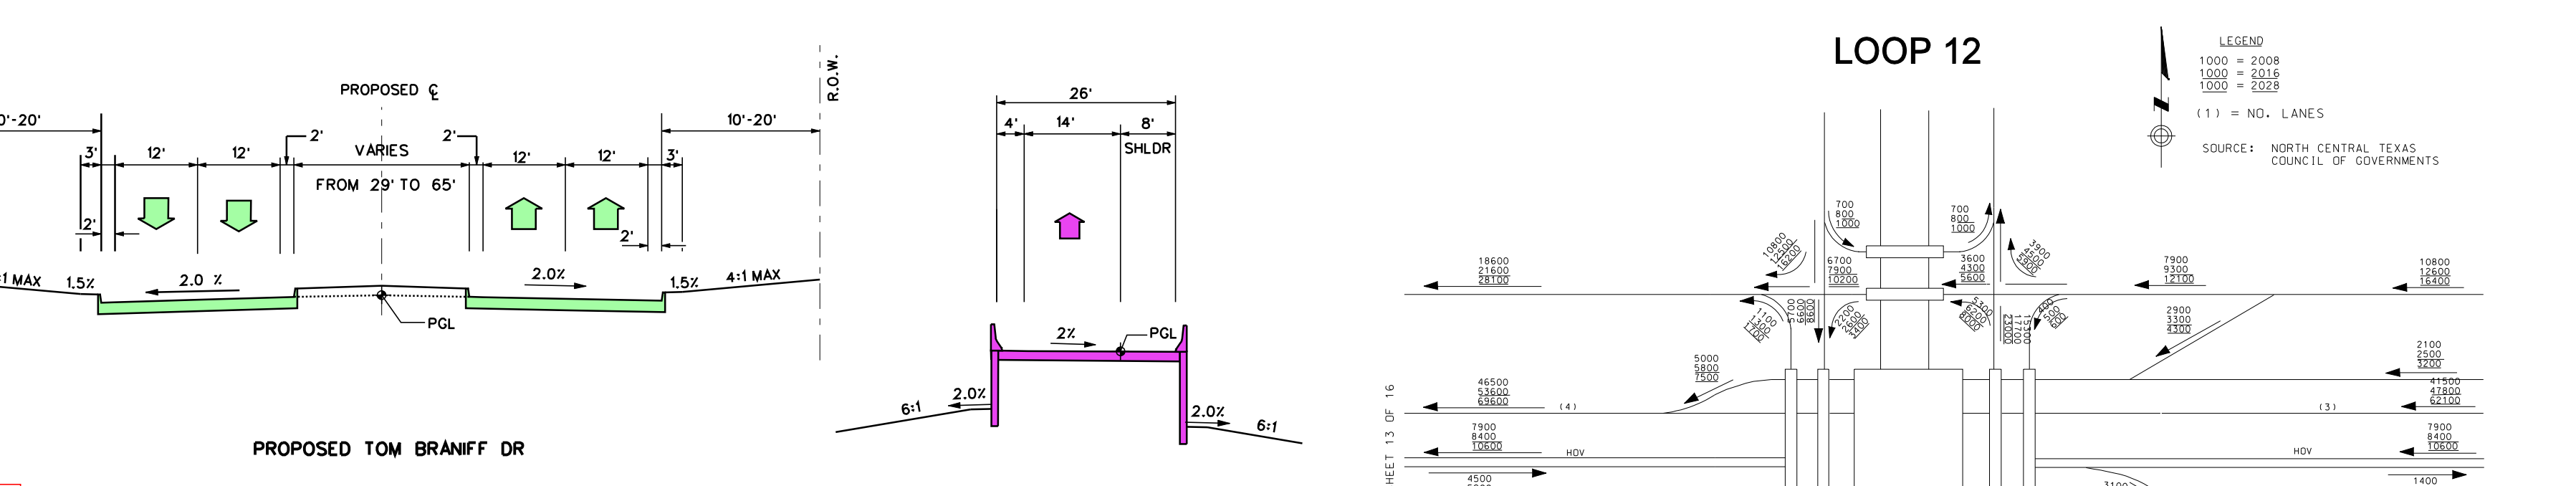



TYPICAL SECTION - PROPOSED ONE LANE RAMP

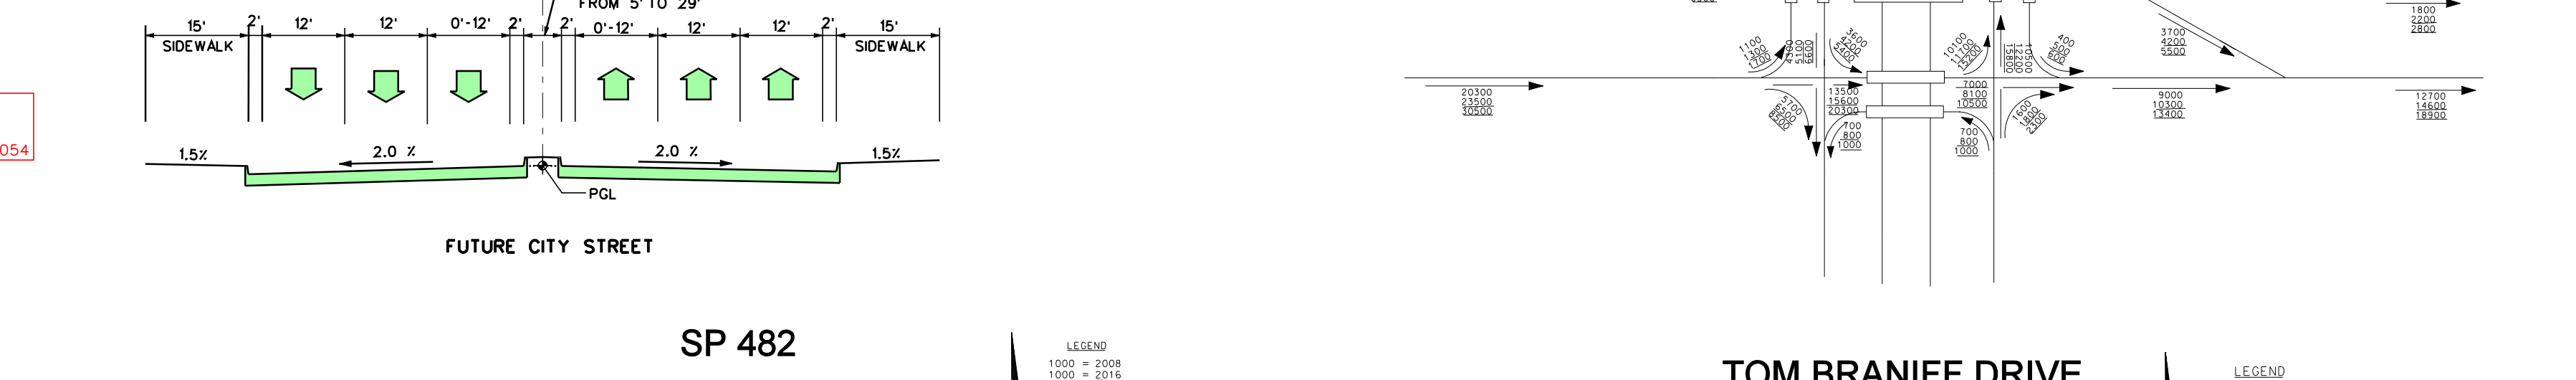

TYPICAL SECTION - PROPOSED SH 114 FROM LP 12 TO SPUR 482

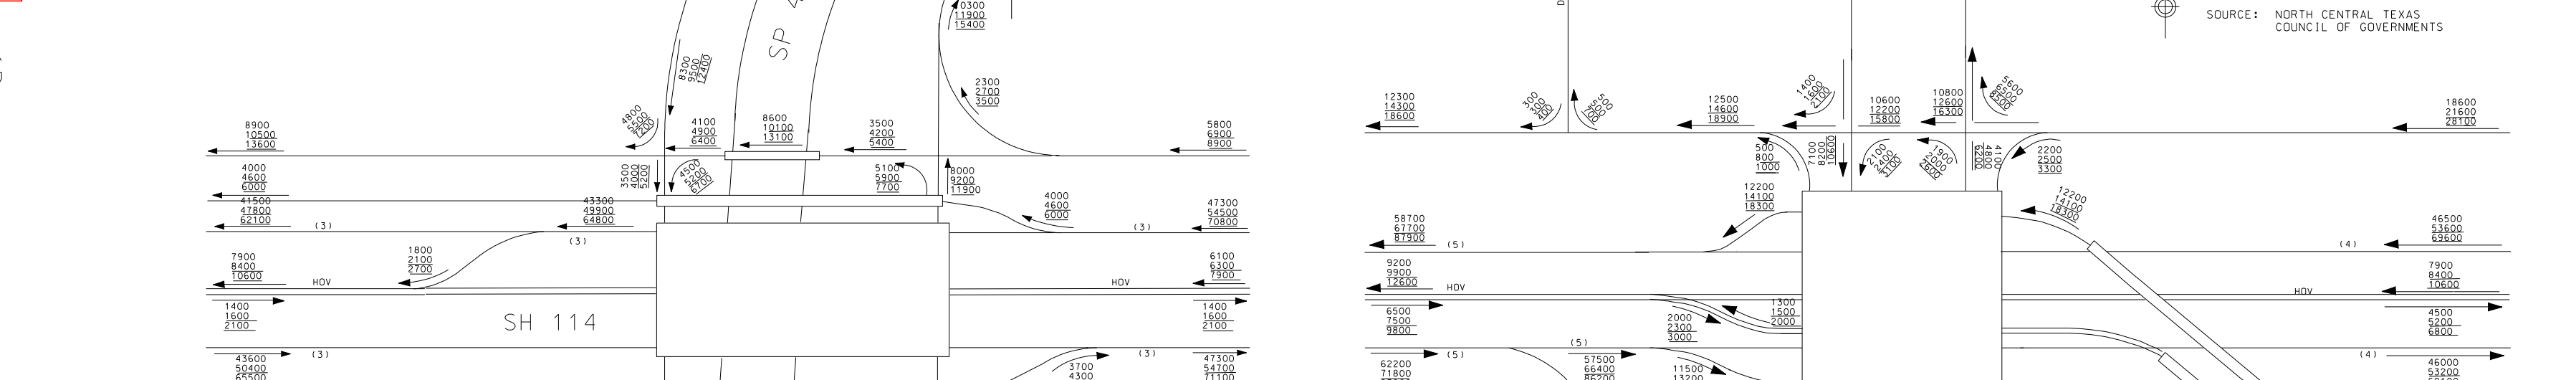

SH 114 FROM LP 12 TO SPUR 482

 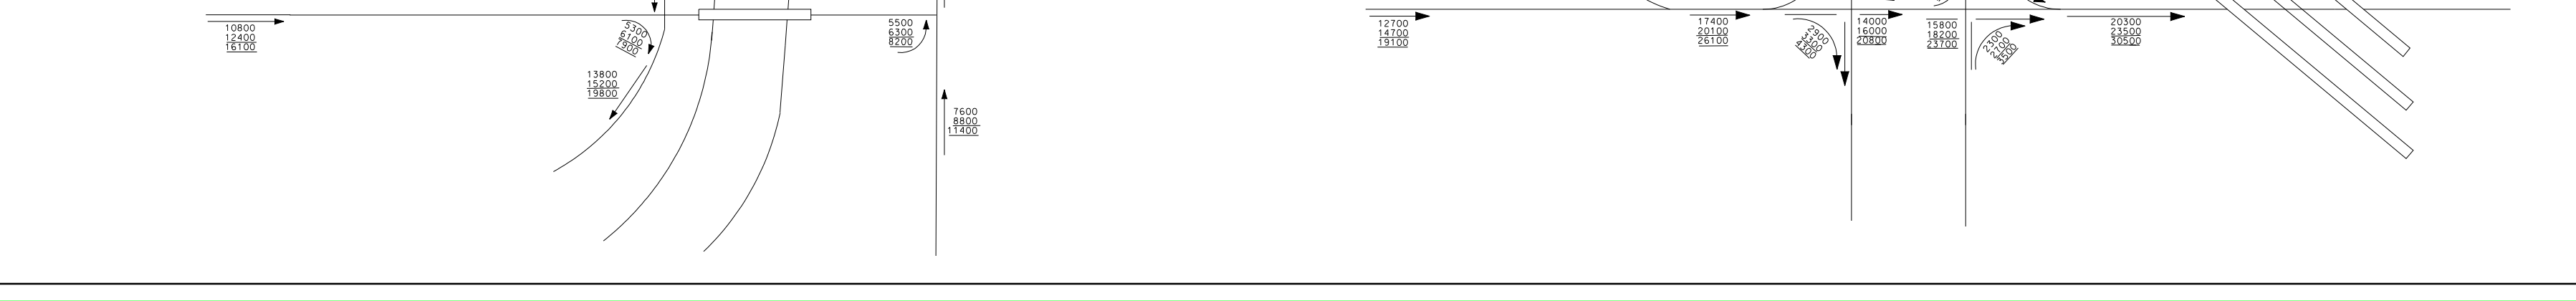

	STREET NAME	CURVE DATA									
		CURVE NO.	DELTA	PC	TANGENT	LENGTH	RADIUS	PI STATION	PC STATION	PT STATION	
