


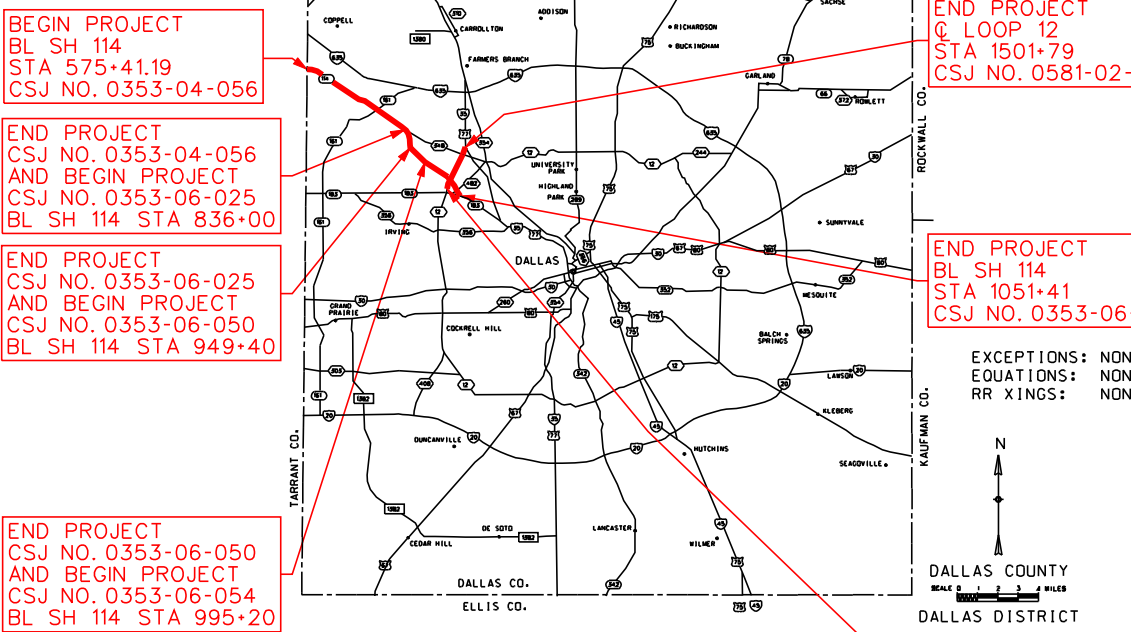

© 2009 BY TEXAS DEPARTMENT OF TRANSPORTATION: ALL RIGHTS RESERVED



PREPARED BY BRIDGEFARMER & ASSOCIATES, INC. UNDER THE SUPERVISION OF

STERLING C. FORSYTHE, III SHAHRIAR AZAD WEIYH TEE

P.E. NO. 57339 DATE: 05/11/09 P.E. NO. 91682 DATE: 05/11/09 P.E. NO. 98478 DATE: 05/11/09


BRIDGEFARMER & ASSOCIATES, INC. CONSULTING ENGINEERS 12801 NORTH CENTRAL EXPRESSWAY, 4TH FLOOR DALLAS, TEXAS 75243 TEL: (972) 231-8800 FAX: (972) 231-5900

Roll: 19 of 23


DATE APPROVED DATE SUBMITTED

DESIGN SCHEMATIC NOT INTENDED FOR CONSTRUCTION, BIDDING, OR PERMIT PURPOSES.


DATE REVISED

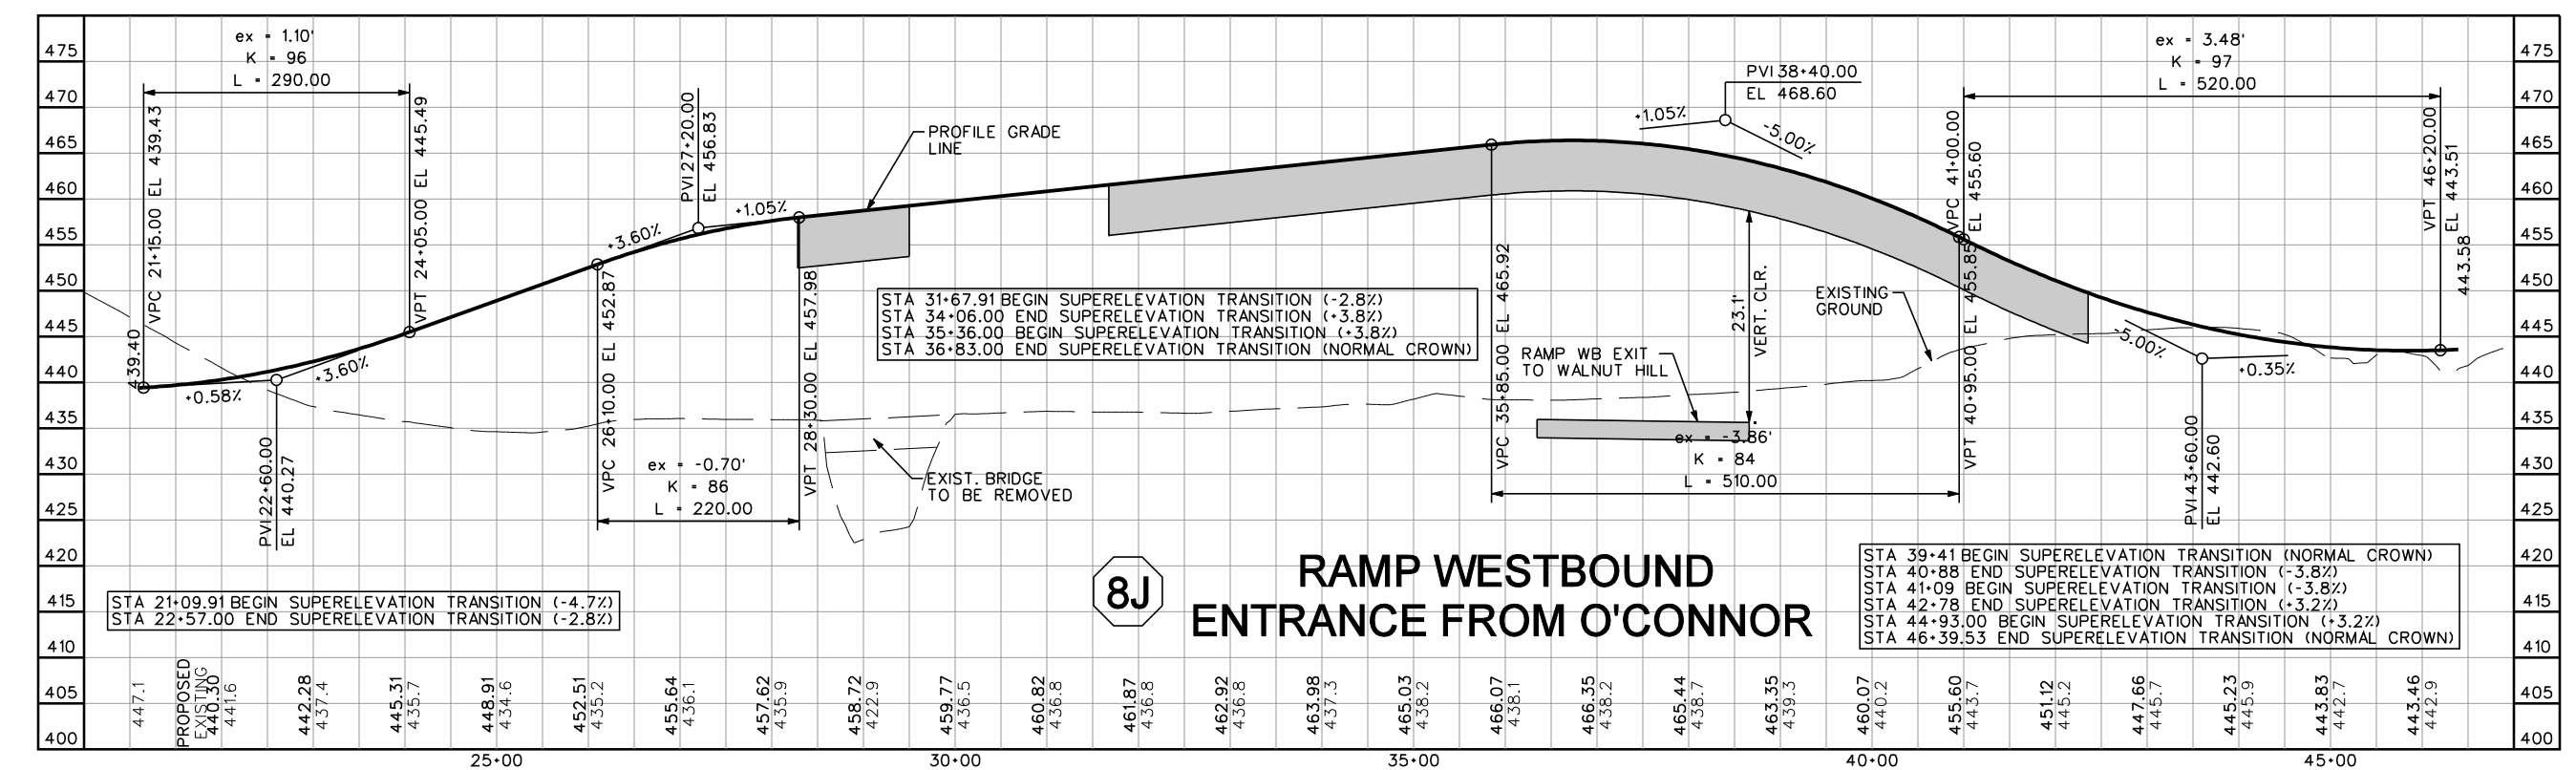


RAMP WESTBOUND ENTRANCE FROM O'CONNOR

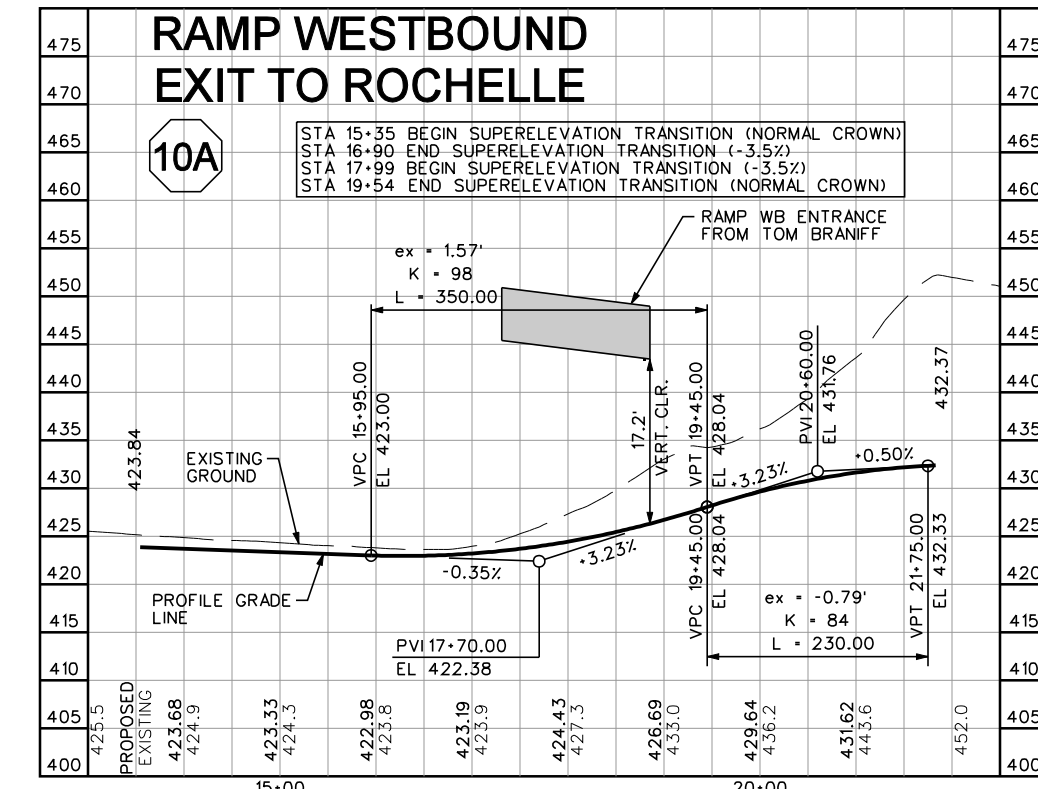


RAMP WESTBOUND EXIT TO ROCHELLE

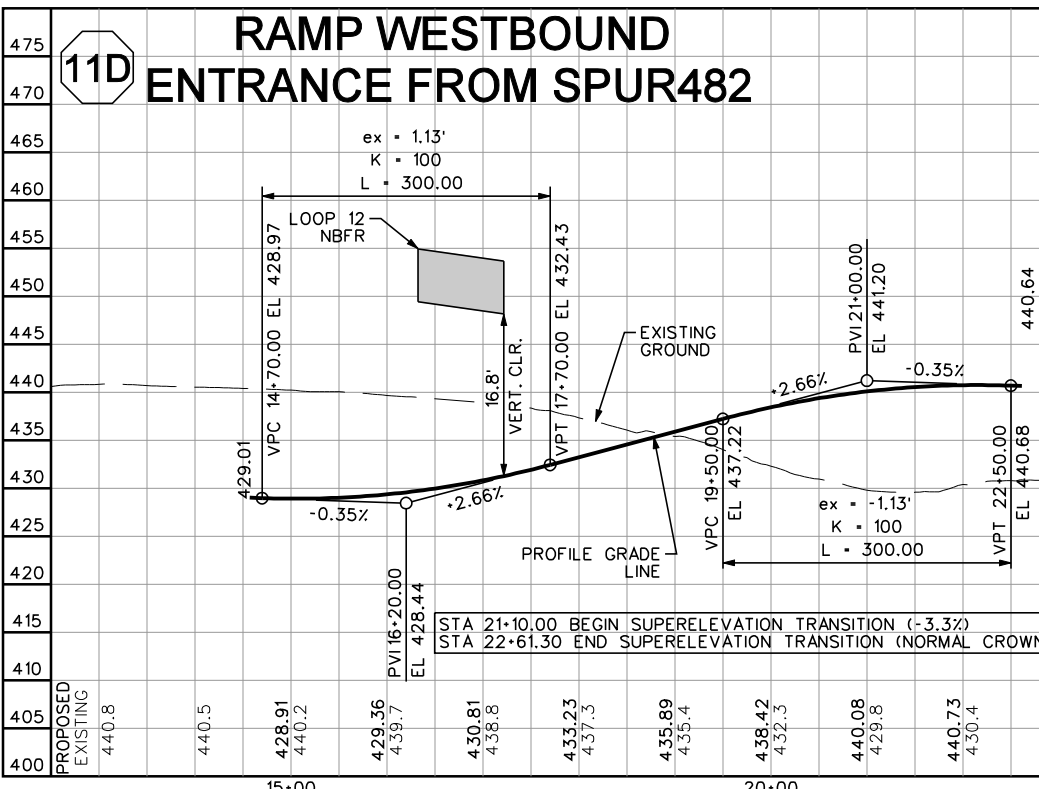


RAMP WESTBOUND ENTRANCE FROM SPUR 482

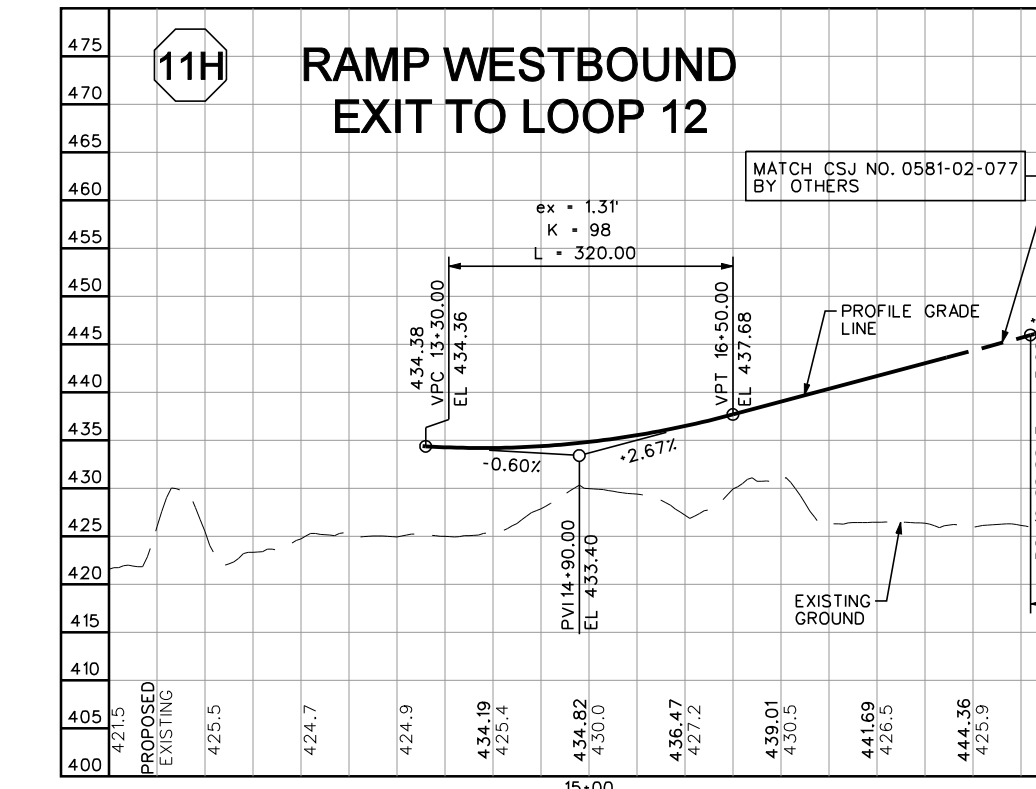

RAMP WESTBOUND EXIT TO LOOP 12

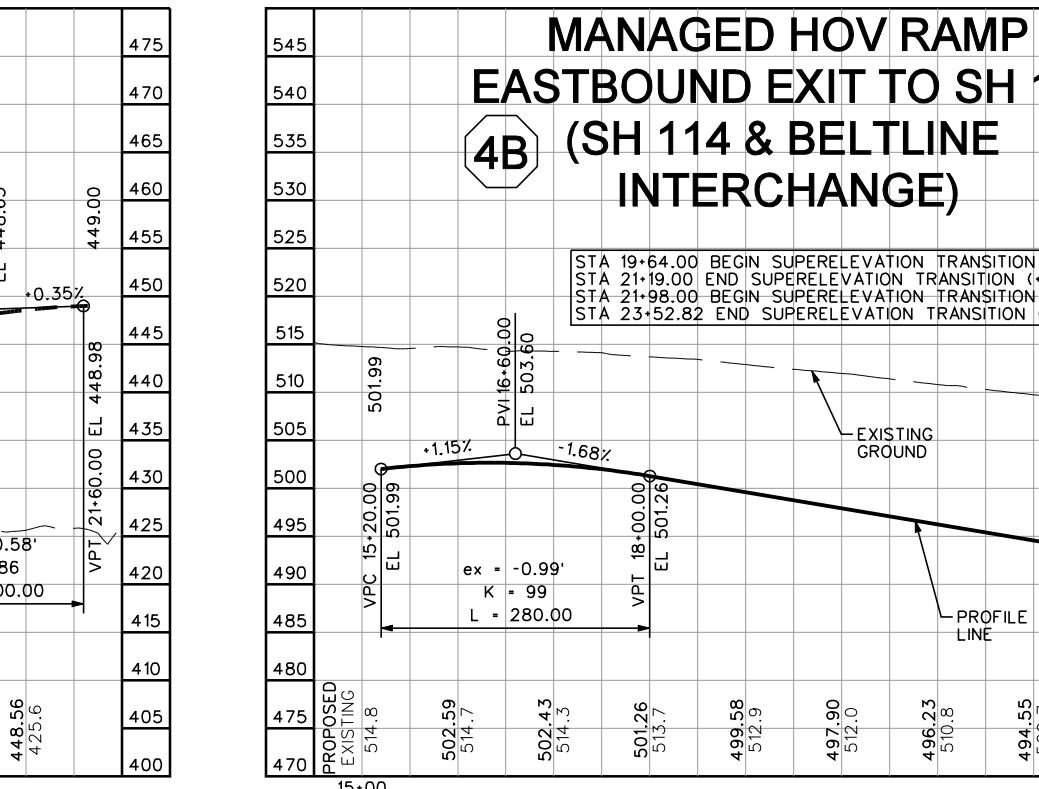


MANAGED HOV RAMP EASTBOUND EXIT TO SH 114

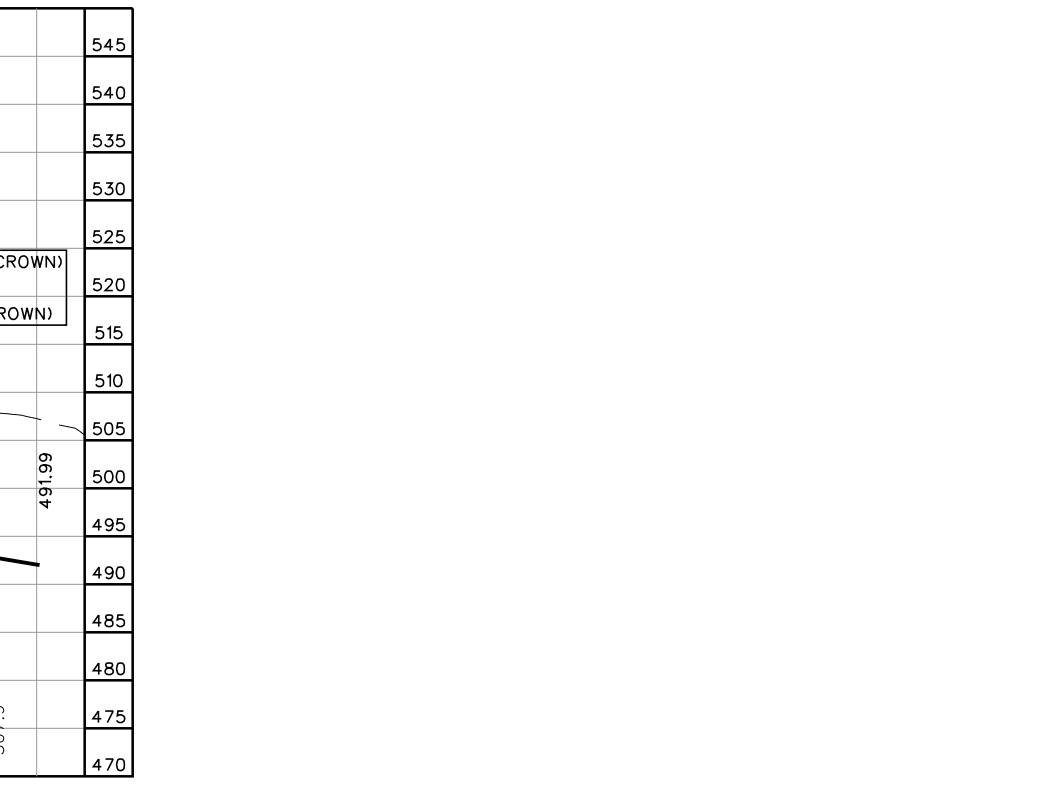


MANAGED HOV RAMP EASTBOUND ENTRANCE FROM BELTLINE




RAMP WESTBOUND ENTRANCE FROM LAS COLINAS

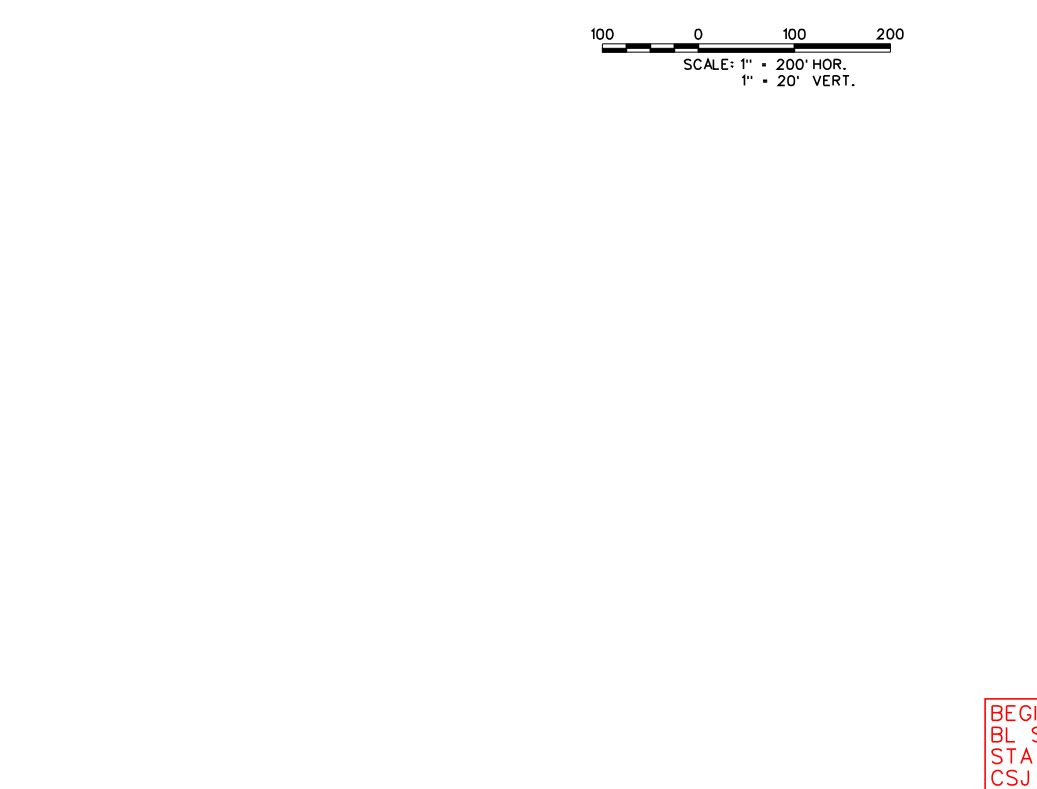


RAMP WESTBOUND ENTRANCE FROM MAC ARTHUR

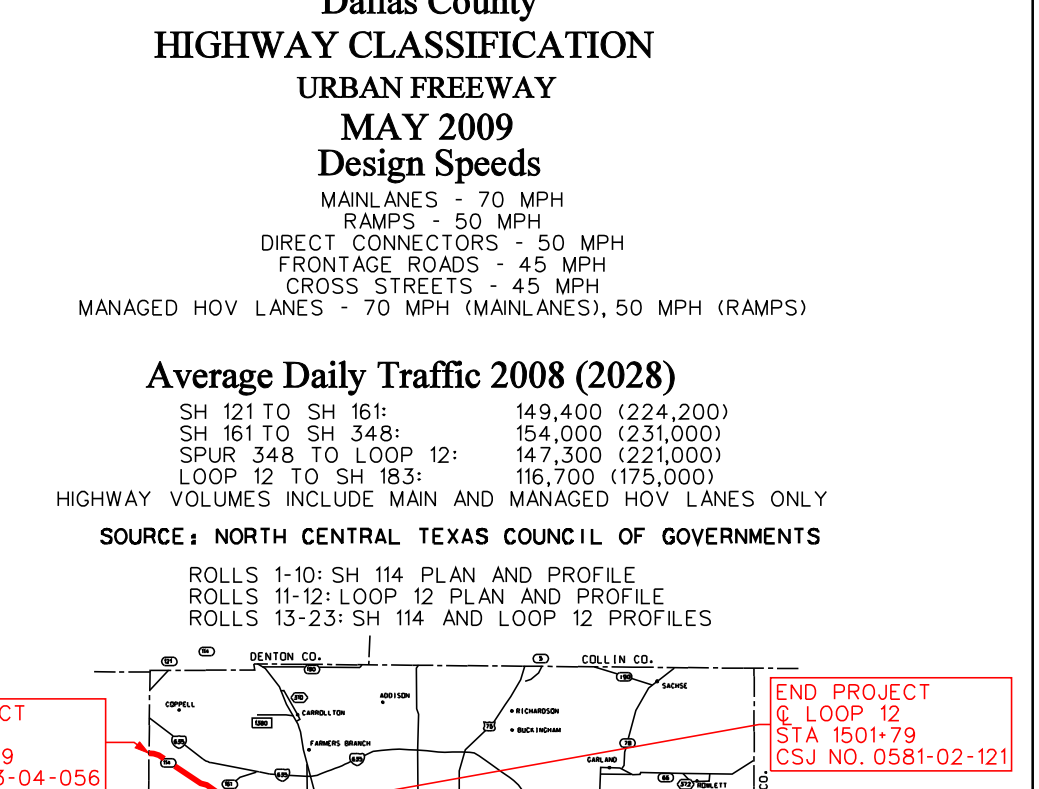


RAMP WESTBOUND ENTRANCE FROM TOM BRANIFF

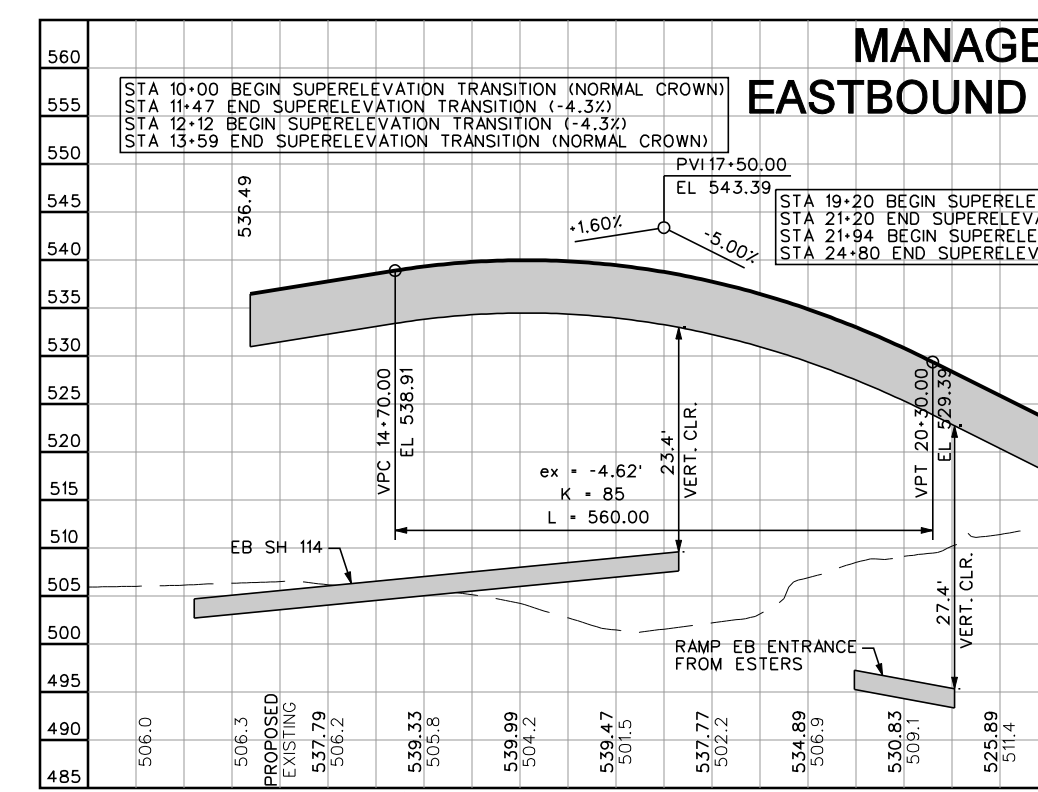


MANAGED HOV RAMP EASTBOUND ENTRANCE FROM SH 114

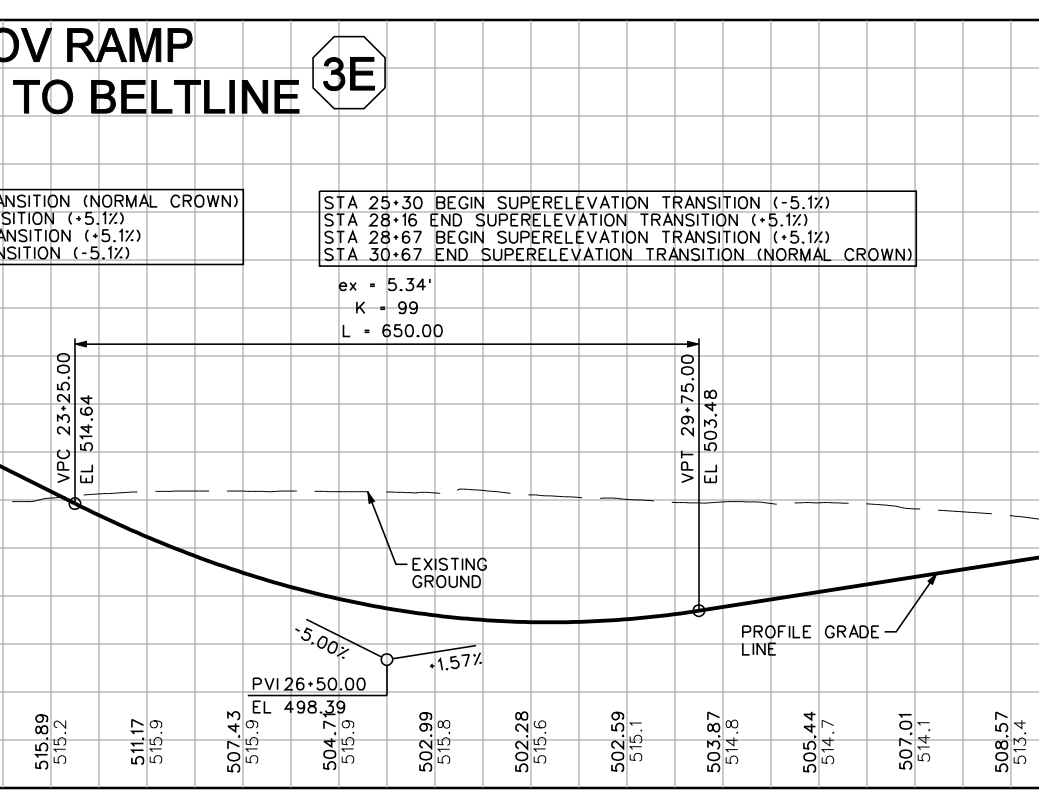


RAMP WESTBOUND TO/FROM FUTURE CITY STREET

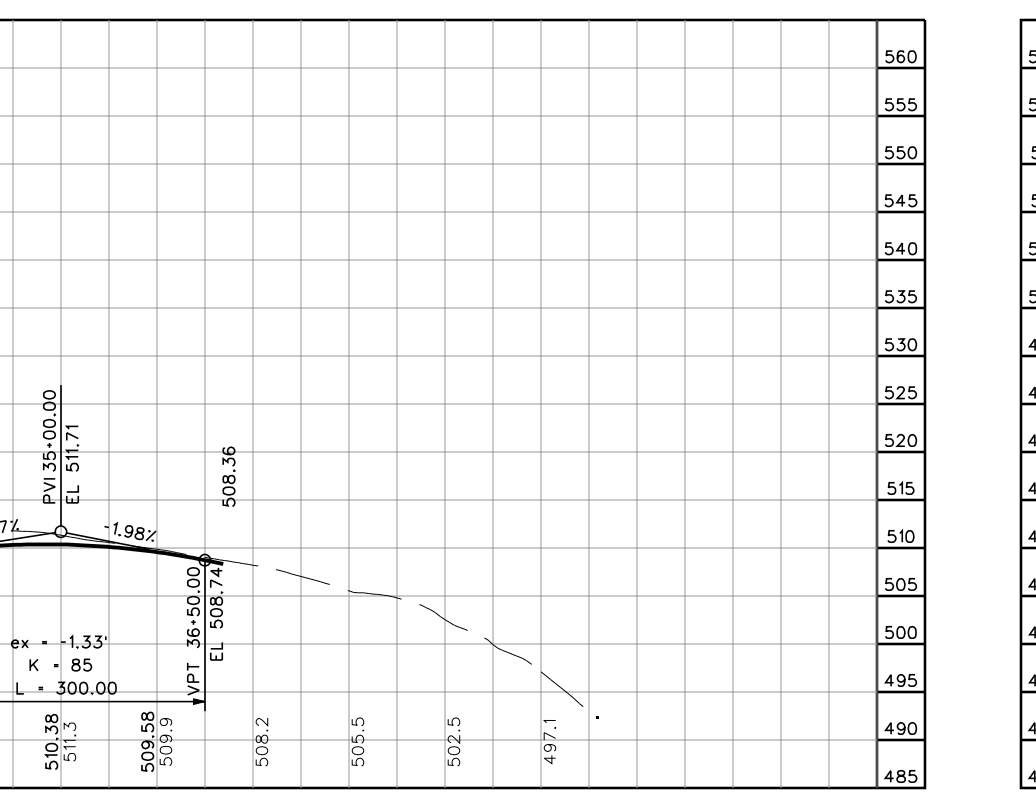


RAMP WESTBOUND TO/FROM FUTURE CITY STREET

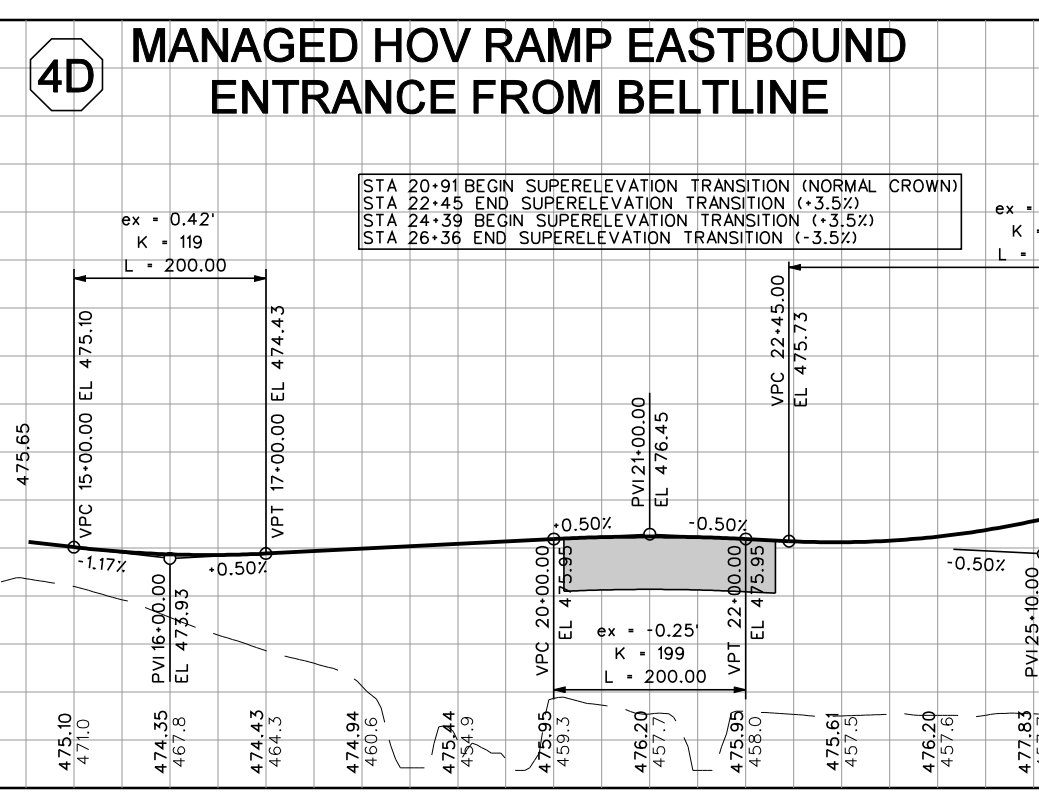


RAMP WESTBOUND TO/FROM FUTURE CITY STREET

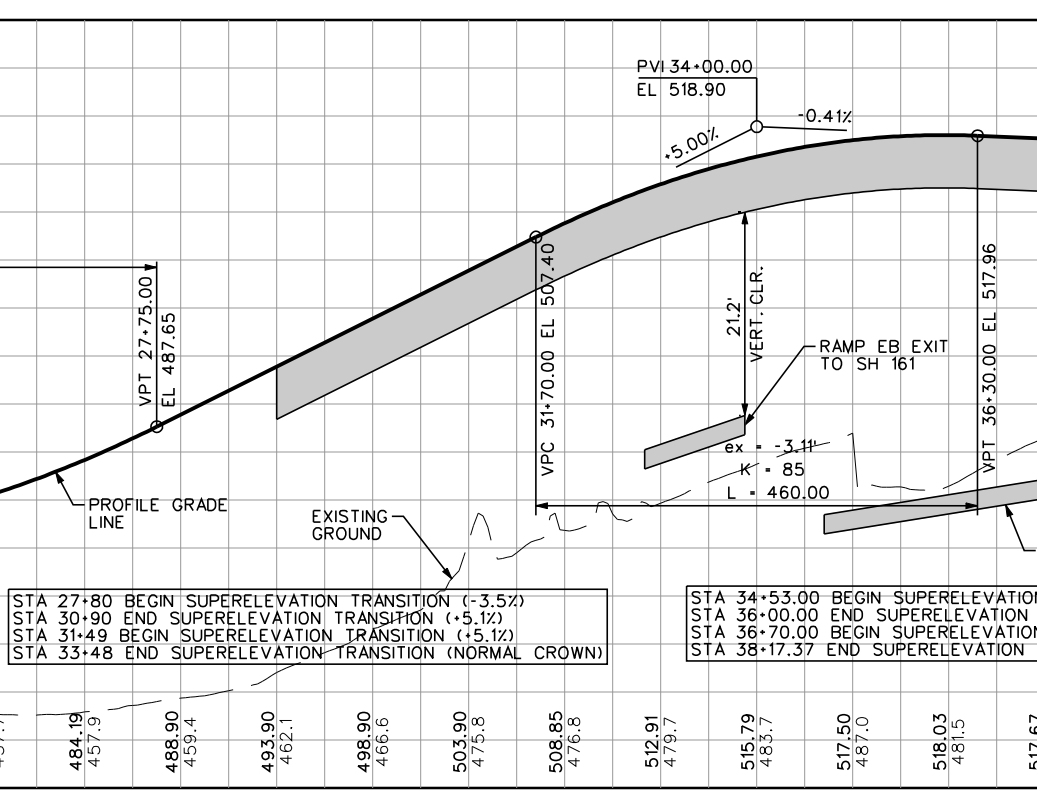


RAMP WESTBOUND TO/FROM FUTURE CITY STREET

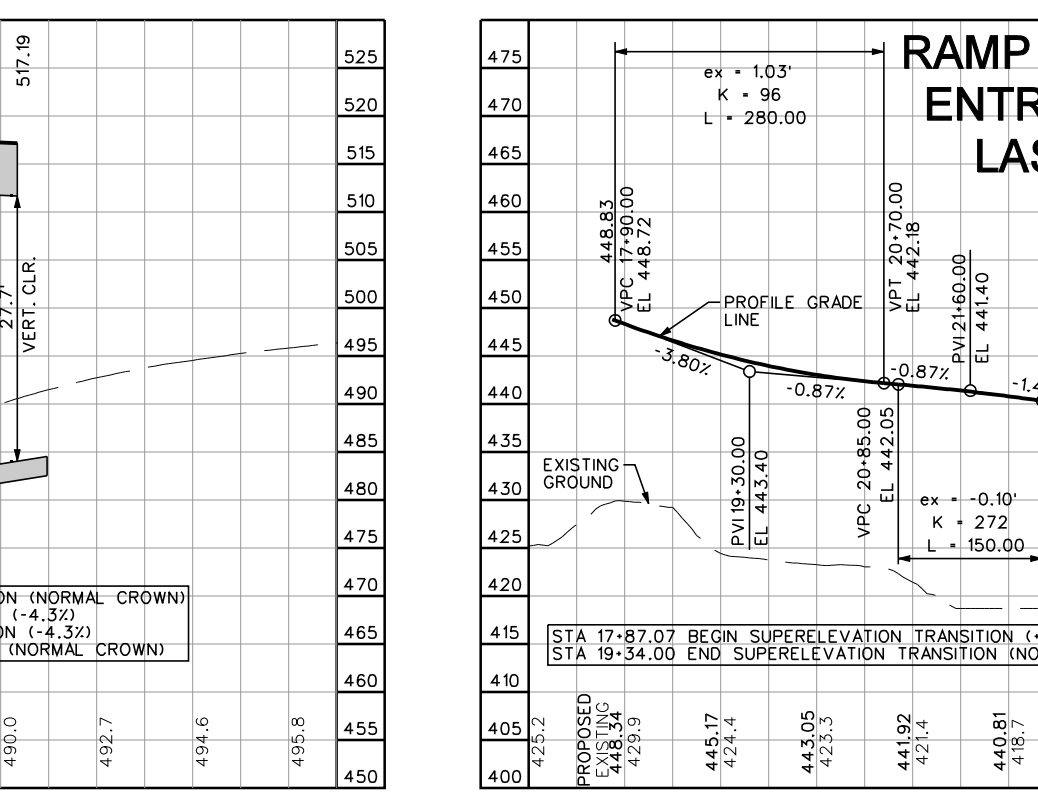


RAMP WESTBOUND TO/FROM FUTURE CITY STREET

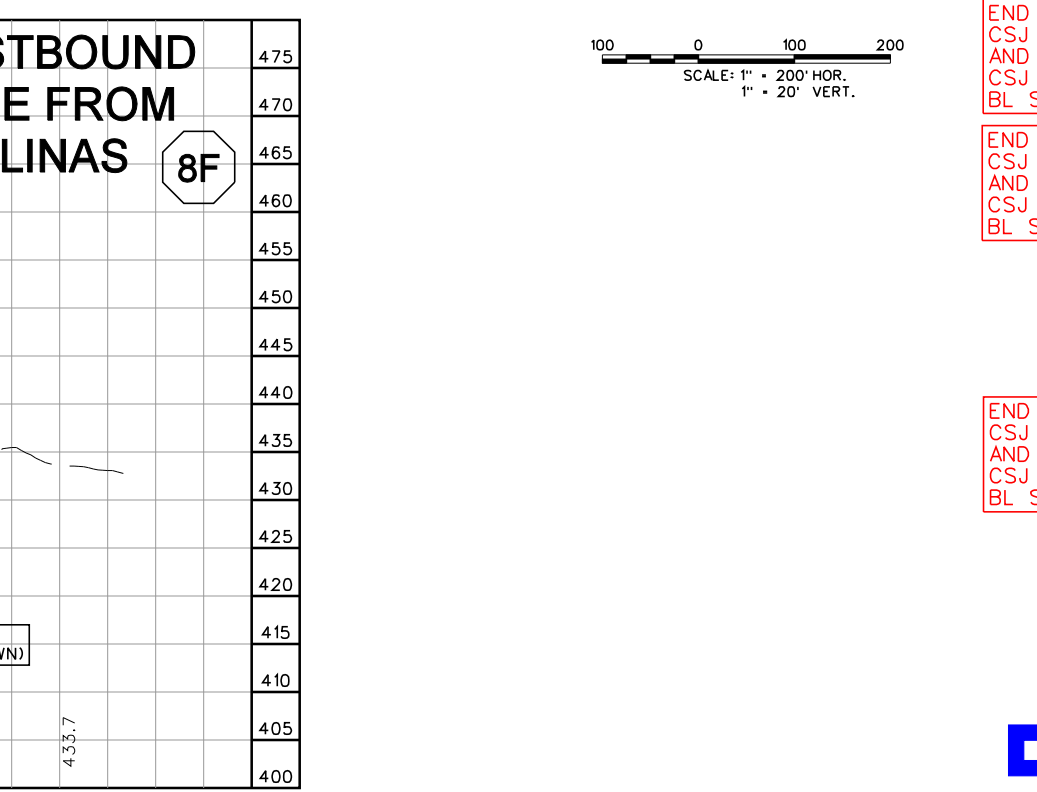


RAMP WESTBOUND TO/FROM FUTURE CITY STREET

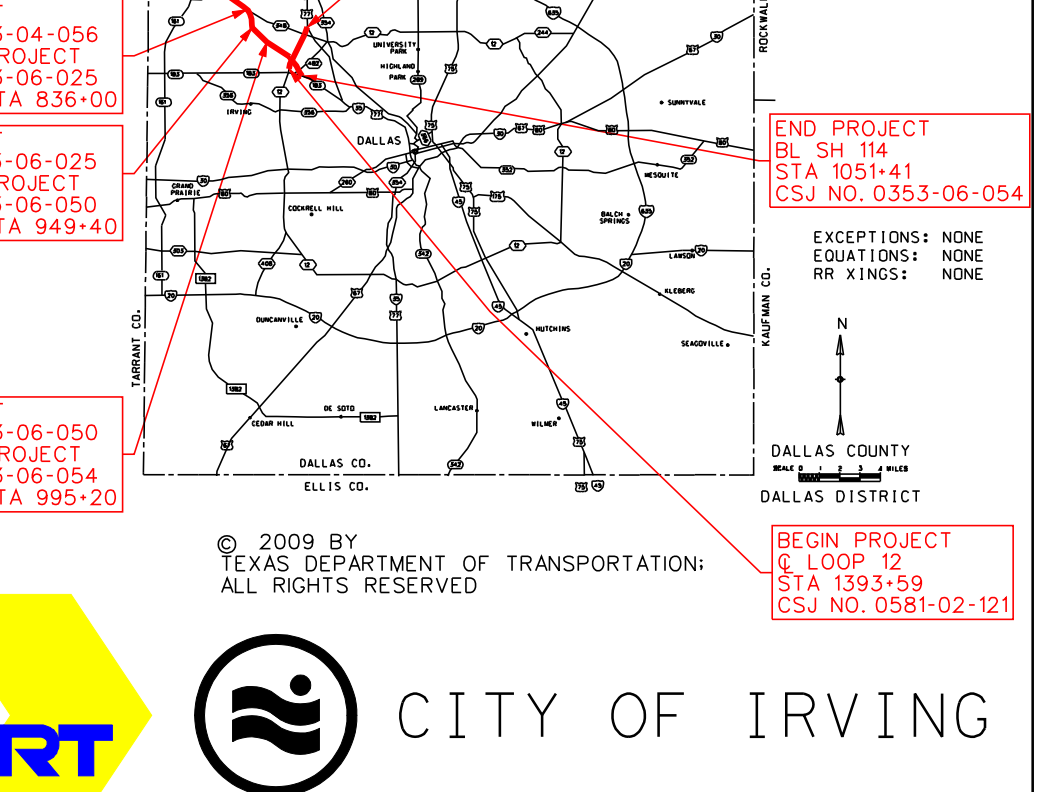


RAMP WESTBOUND TO/FROM FUTURE CITY STREET

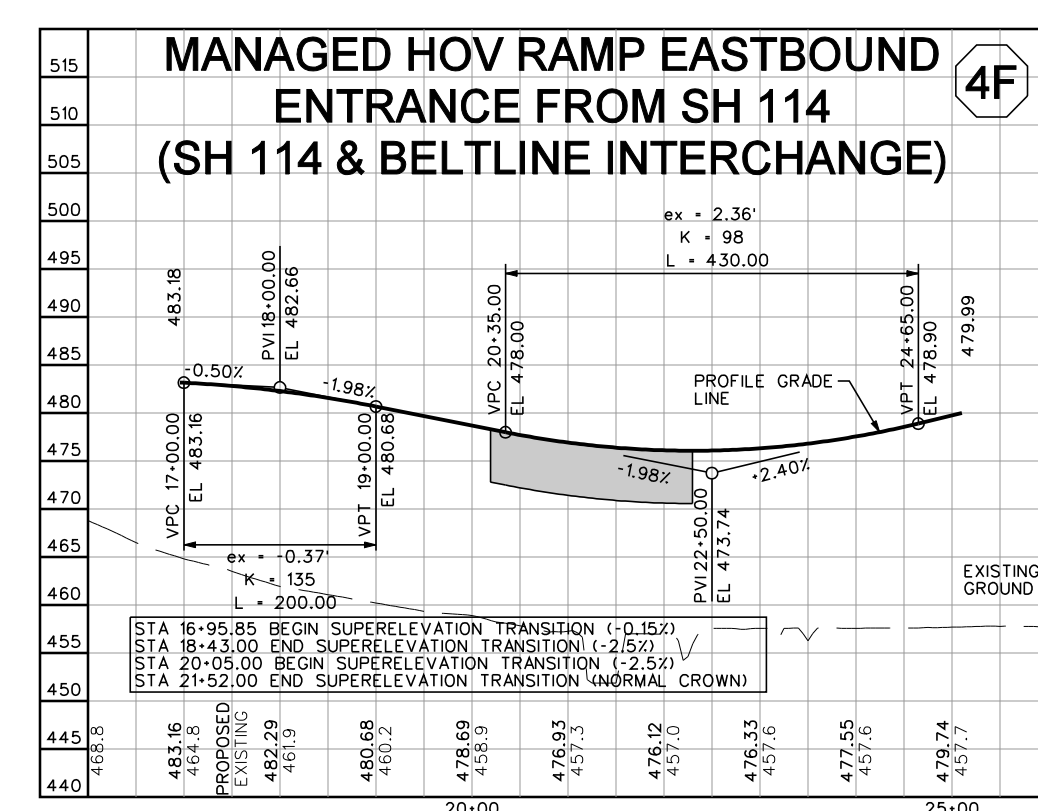


RAMP WESTBOUND TO/FROM FUTURE CITY STREET

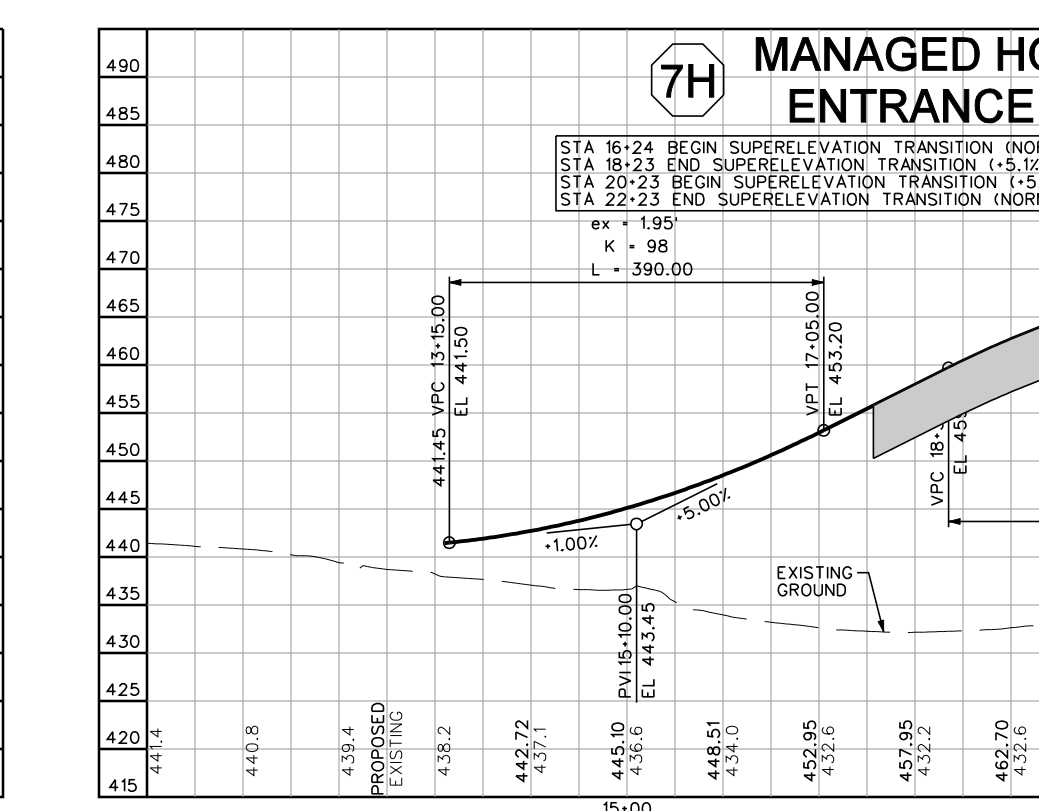


RAMP WESTBOUND TO/FROM FUTURE CITY STREET

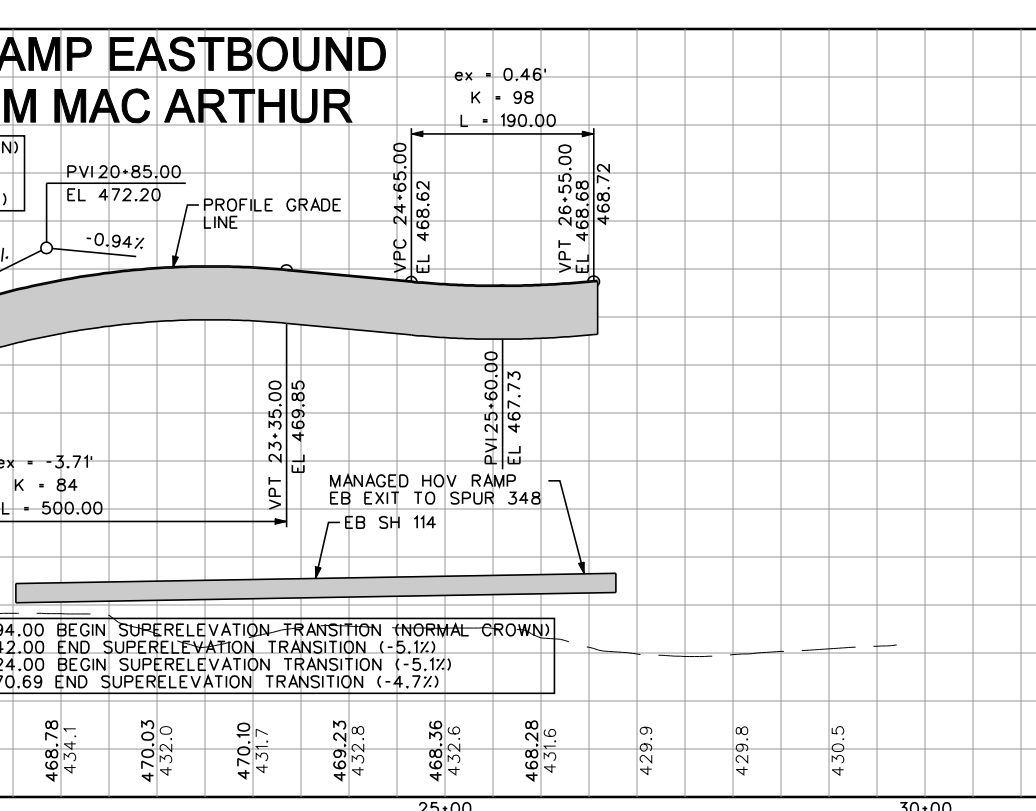


RAMP WESTBOUND TO/FROM FUTURE CITY STREET

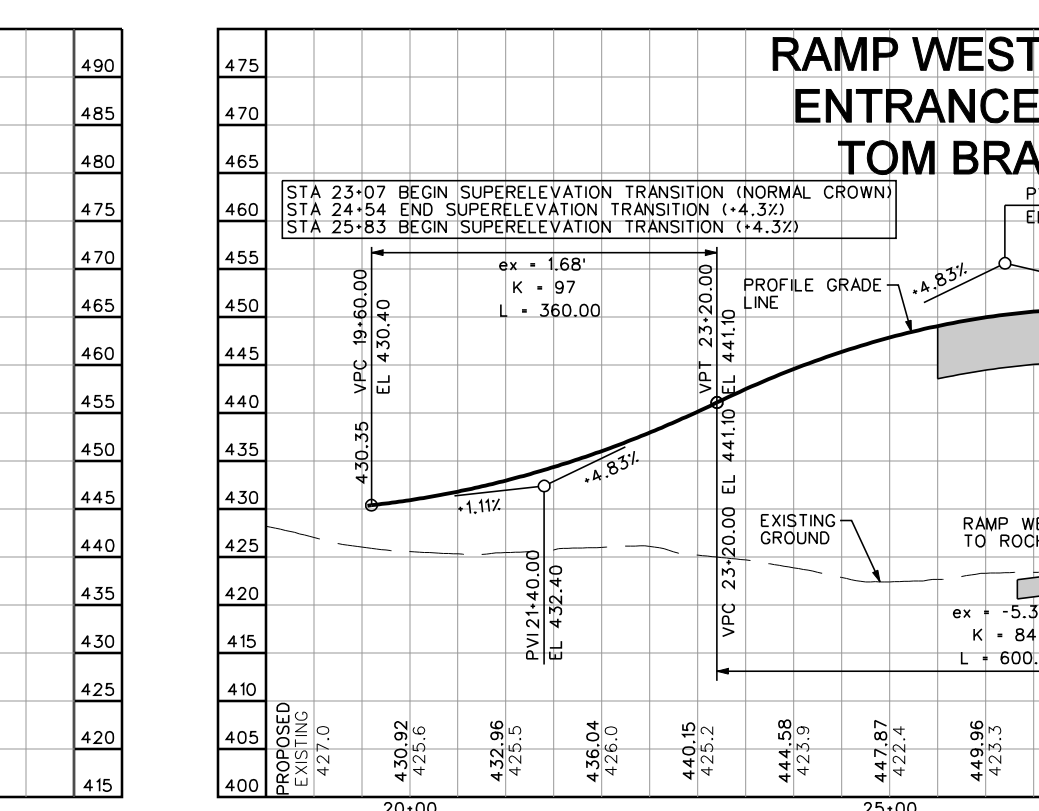


RAMP WESTBOUND TO/FROM FUTURE CITY STREET

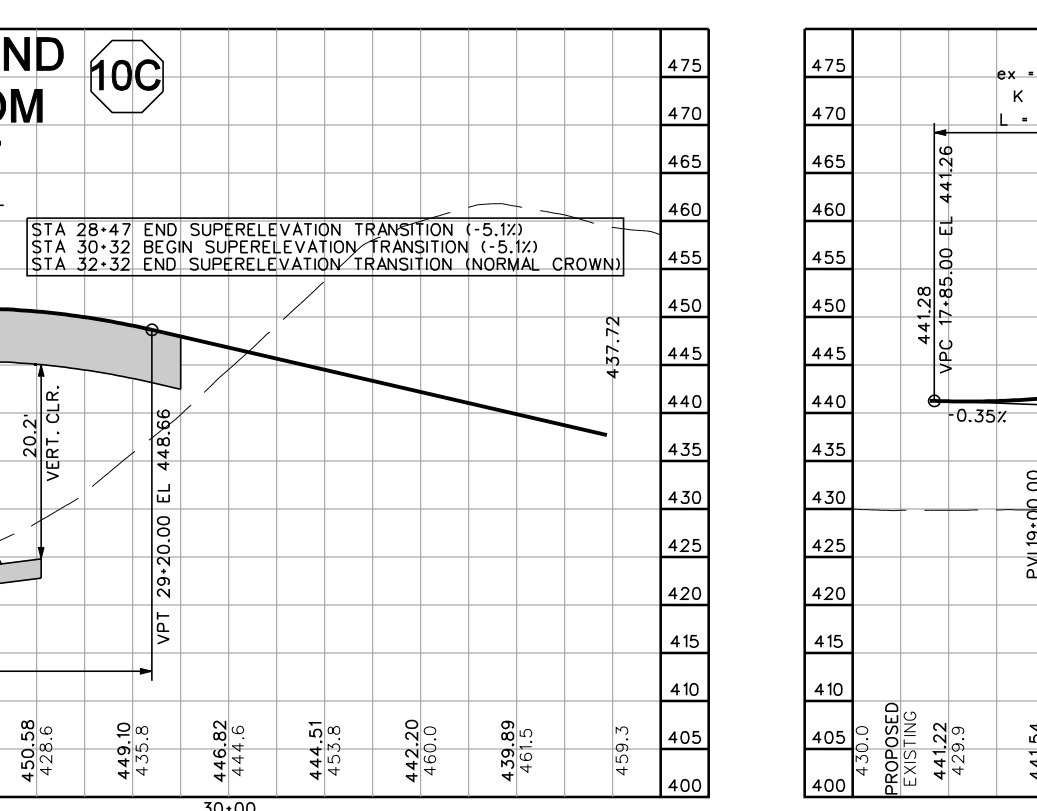


RAMP WESTBOUND TO/FROM FUTURE CITY STREET

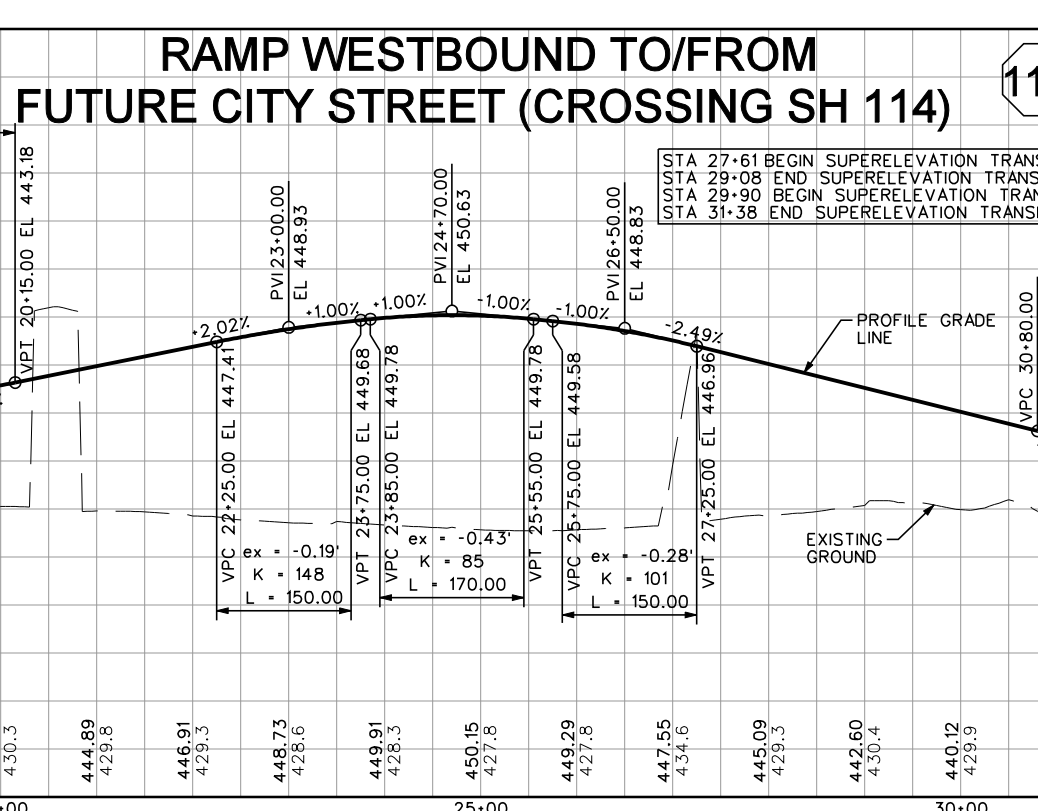

RAMP WESTBOUND TO/FROM FUTURE CITY STREET

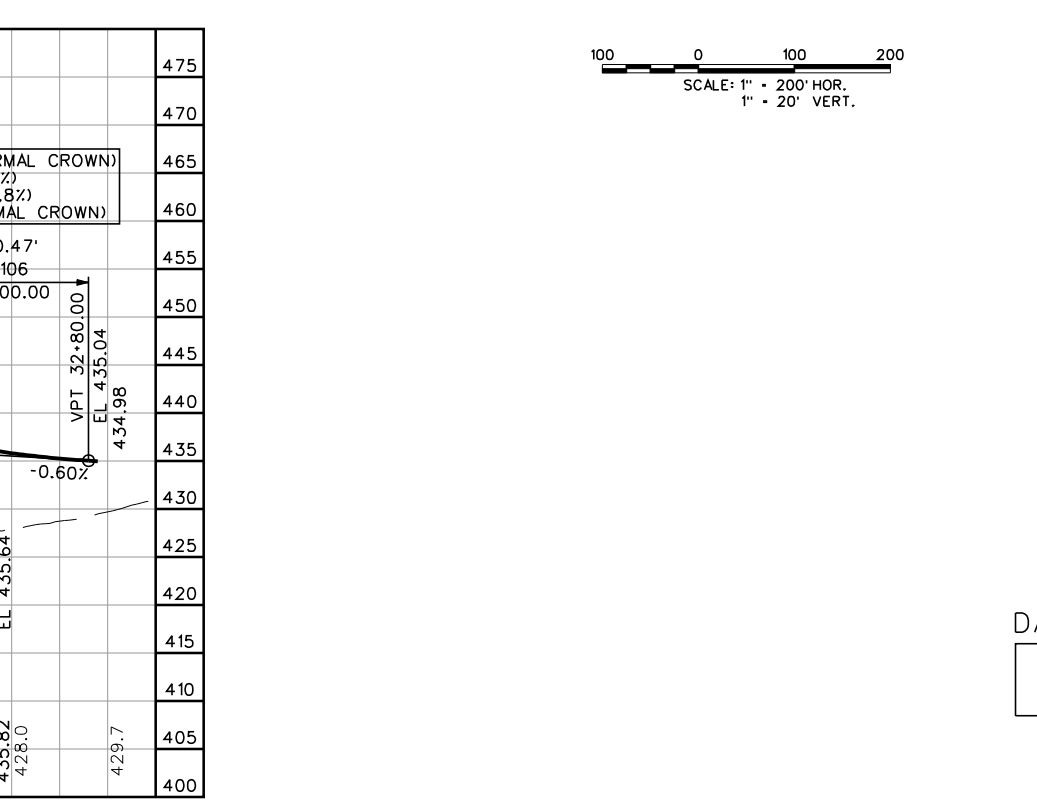

RAMP WESTBOUND TO/FROM FUTURE CITY STREET

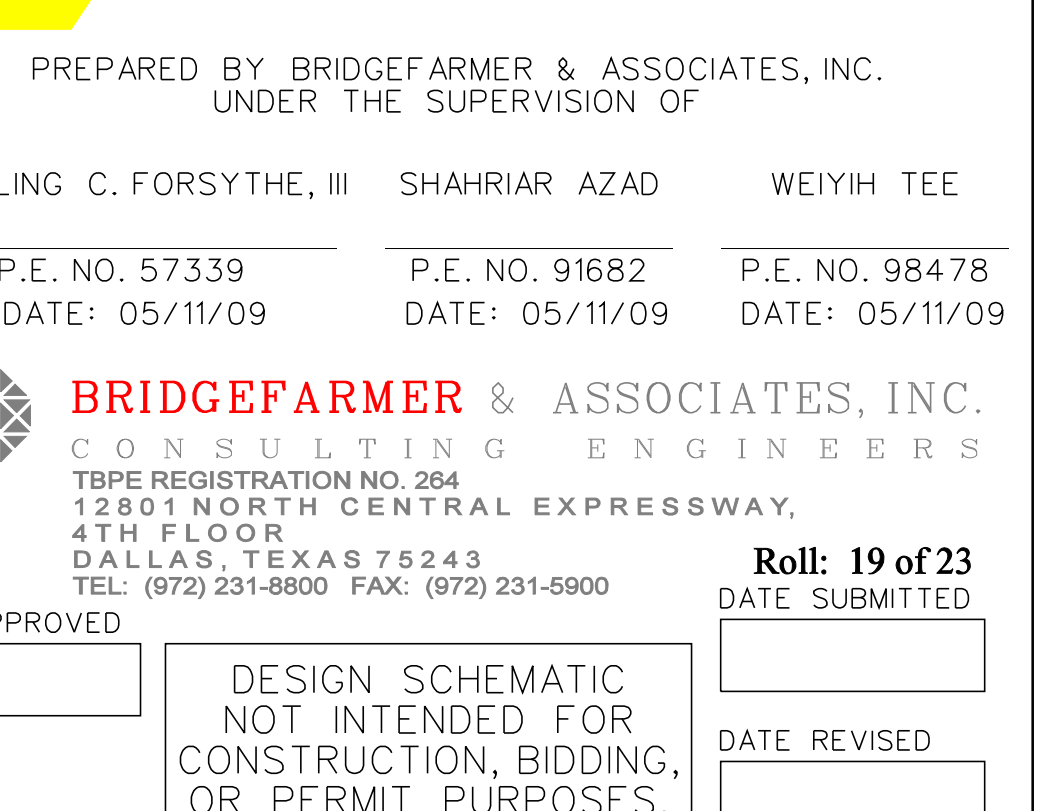

RAMP WESTBOUND TO/FROM FUTURE CITY STREET

PREPARED BY BRIDGEFARMER & ASSOCIATES, INC. UNDER THE SUPERVISION OF

STERLING C. FORSYTHE, III SHAHRIAR AZAD WEIYH TEE

P.E. NO. 57339 DATE: 05/11/09 P.E. NO. 91682 DATE: 05/11/09 P.E. NO. 98478 DATE: 05/11/09

BRIDGEFARMER & ASSOCIATES, INC. CONSULTING ENGINEERS 12801 NORTH CENTRAL EXPRESSWAY, 4TH FLOOR DALLAS, TEXAS 75243 TEL: (972) 231-8800 FAX: (972) 231-5900

Roll: 19 of 23

DATE APPROVED DATE SUBMITTED

DESIGN SCHEMATIC NOT INTENDED FOR CONSTRUCTION, BIDDING, OR PERMIT PURPOSES.

DATE REVISED