

TEXAS DEPARTMENT OF TRANSPORTATION


DESIGN SCHEMATIC

WILLIAM L. HALE, P.E.
DISTRICT ENGINEER

FM 740 SOUTH
FROM: FM 1140
TO: FM 1140




ROCKWALL COUNTY
URBAN COLLECTOR
CONTROL: 1014-03-049 & 1091-04-023

DESIGN SPEED = 30 MPH
PROJECT LENGTH = 1.86 MILES
SCALE VERTICAL = 1:20
SCALE HORIZONTAL = 1:200

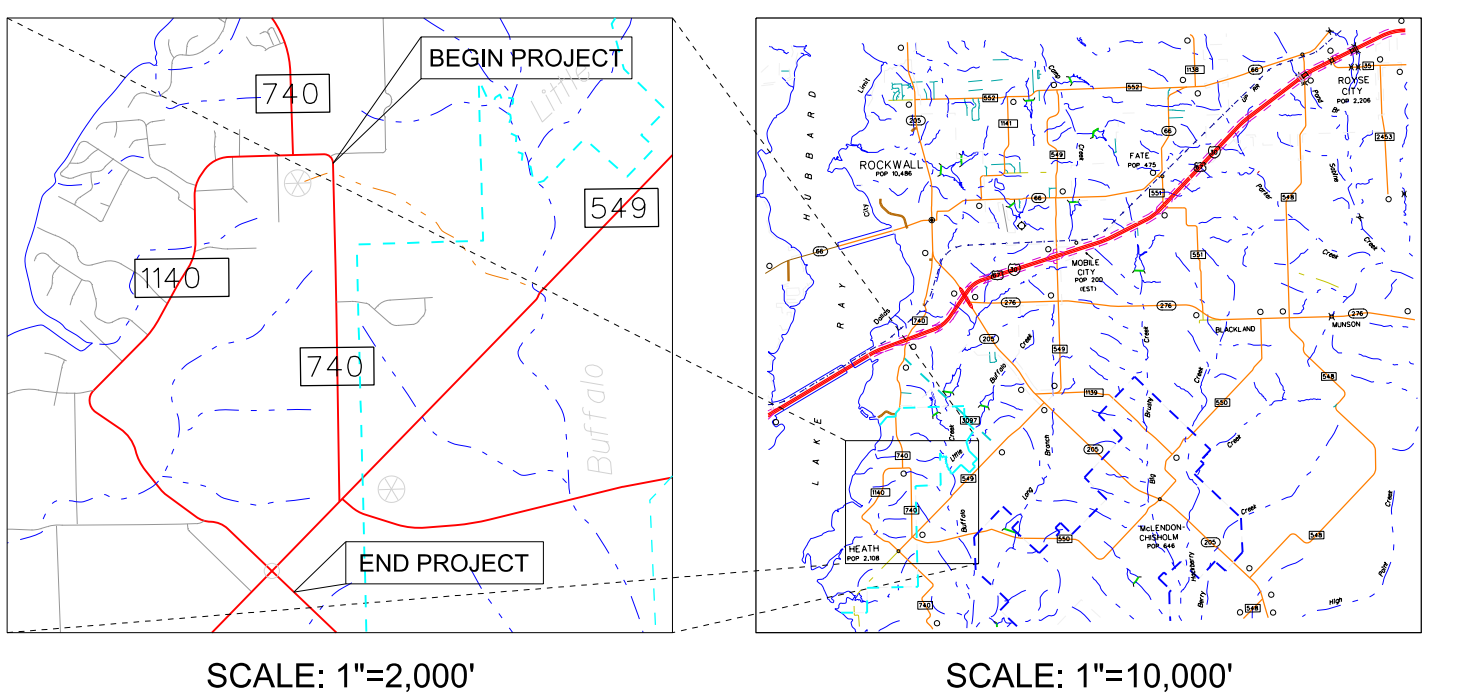

MAY 2012
ROLL 1 OF 1

LOCHNER DOCUMENT INCOMPLETE: NOT INTENDED FOR PERMIT, BIDDING OR CONSTRUCTION
ENGINEER: MARK ALAN NEUSCHAEFER
P.E. REGISTRATION NO.: 103677

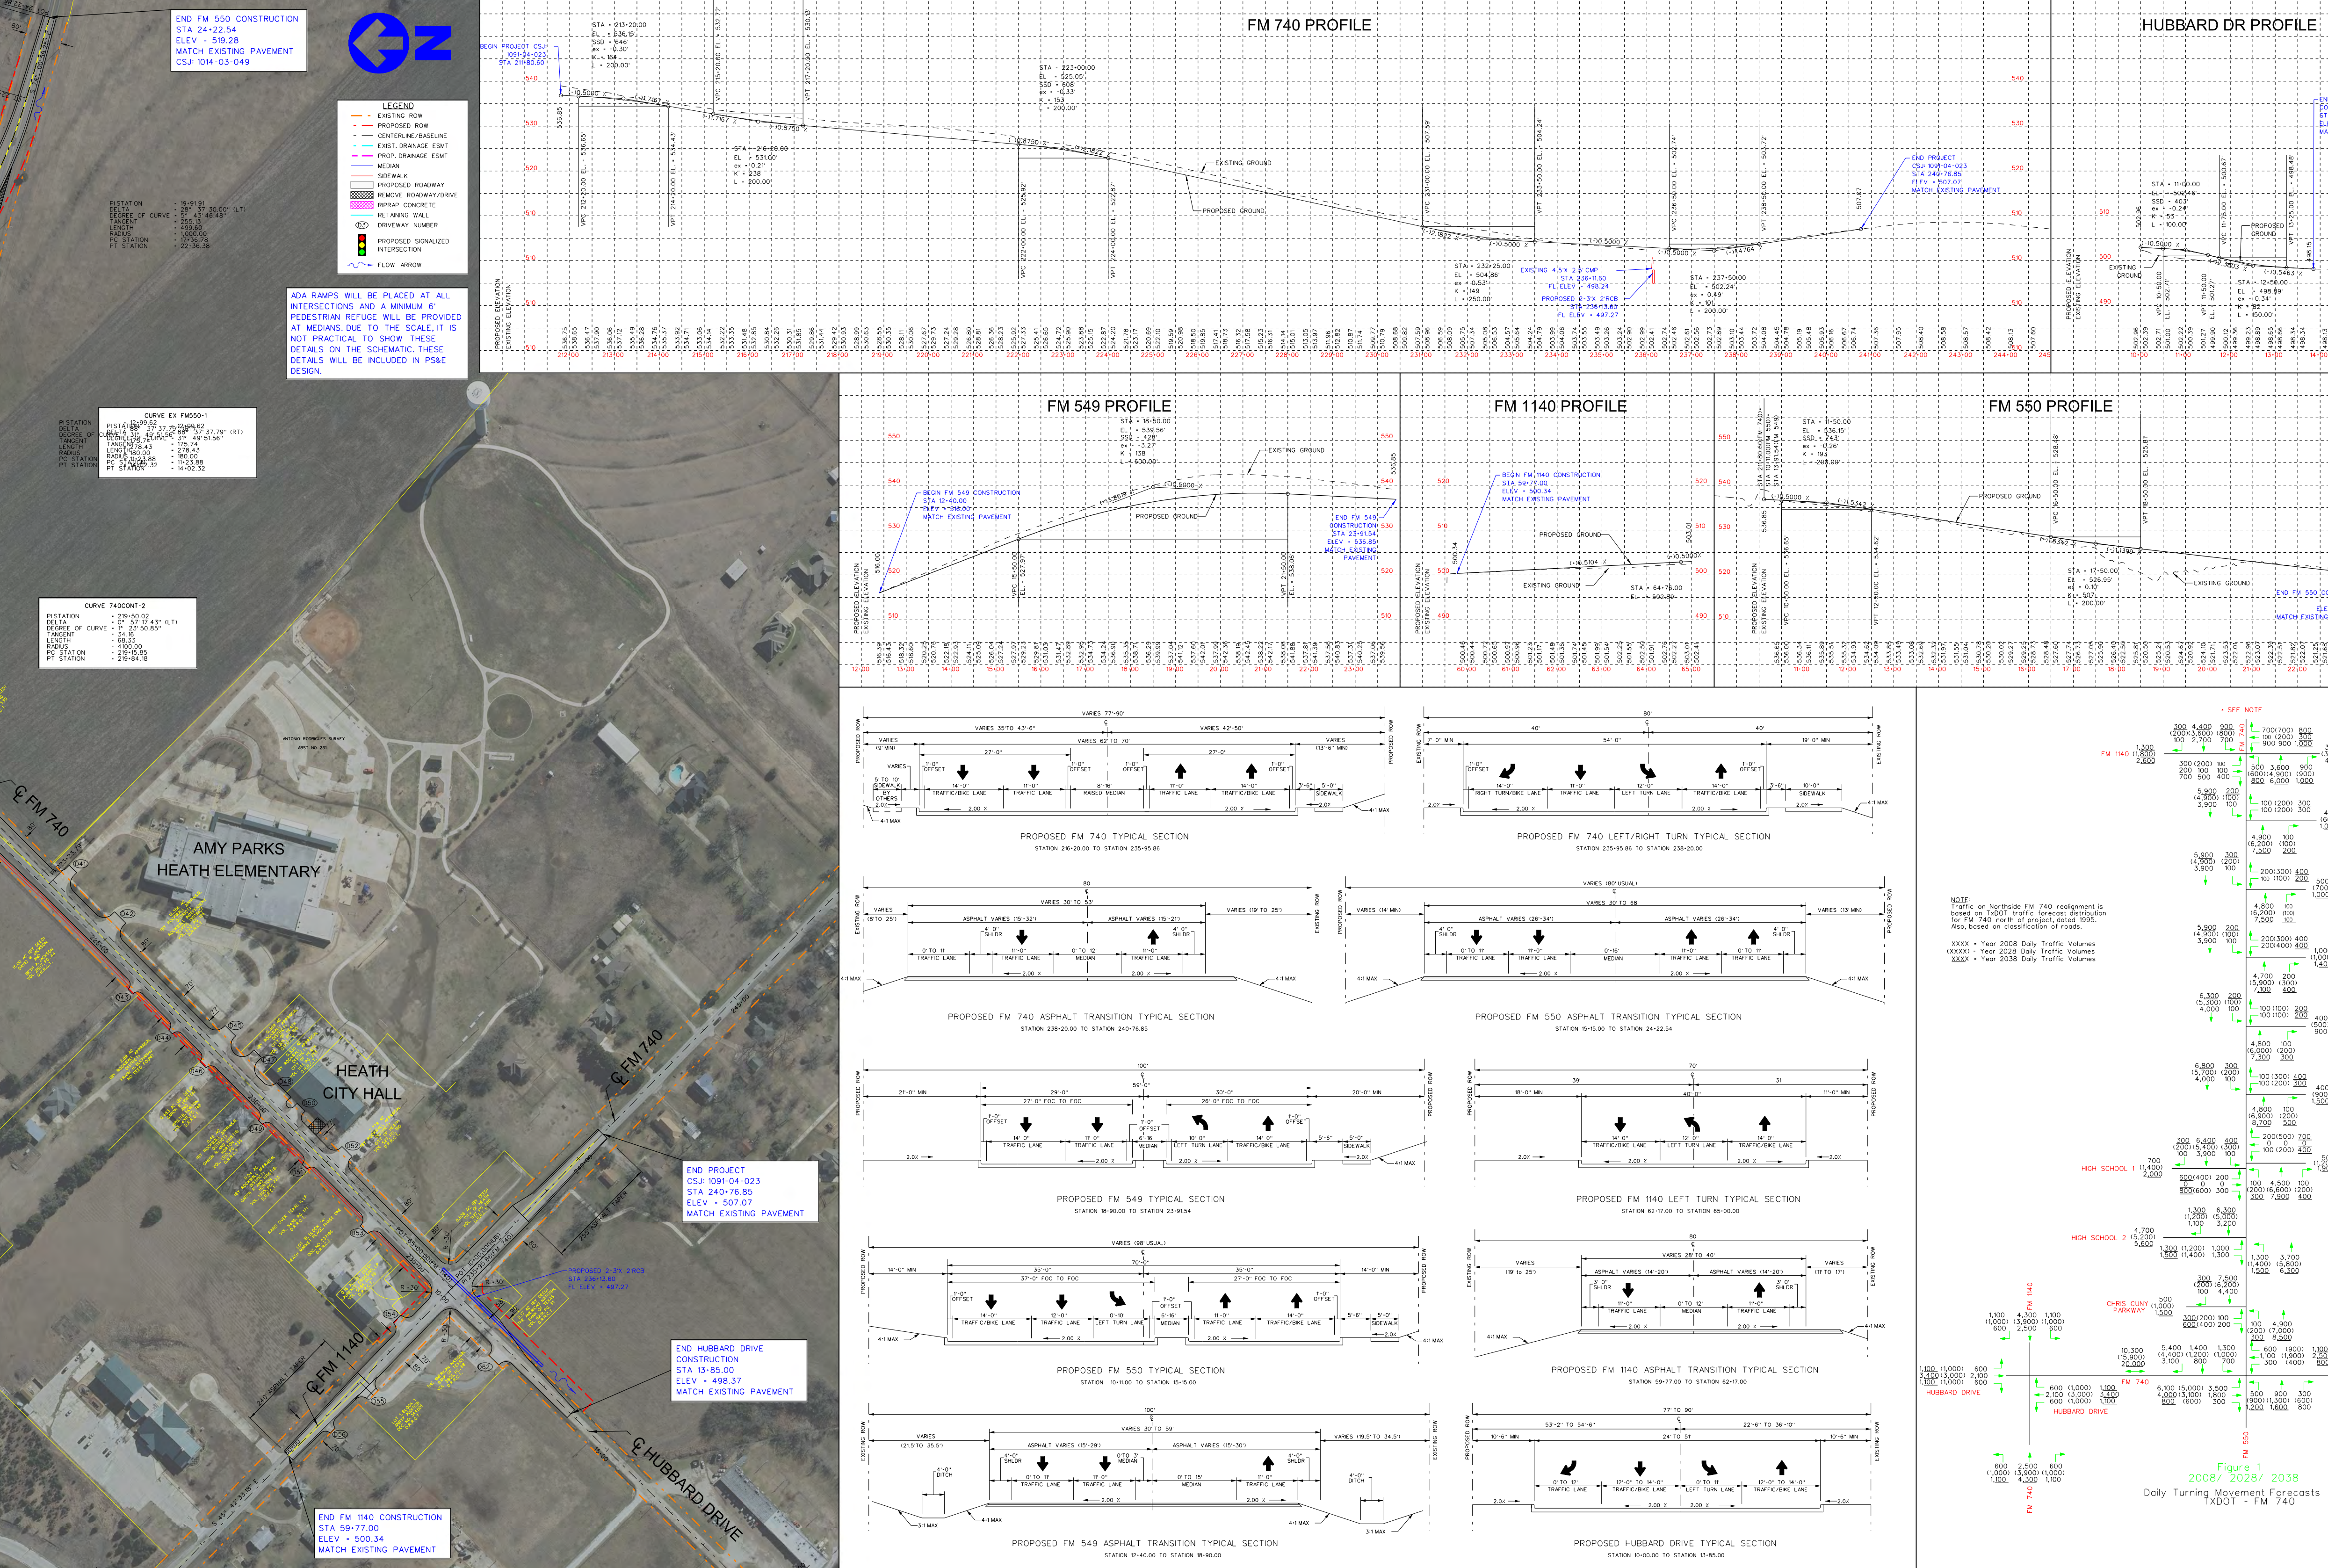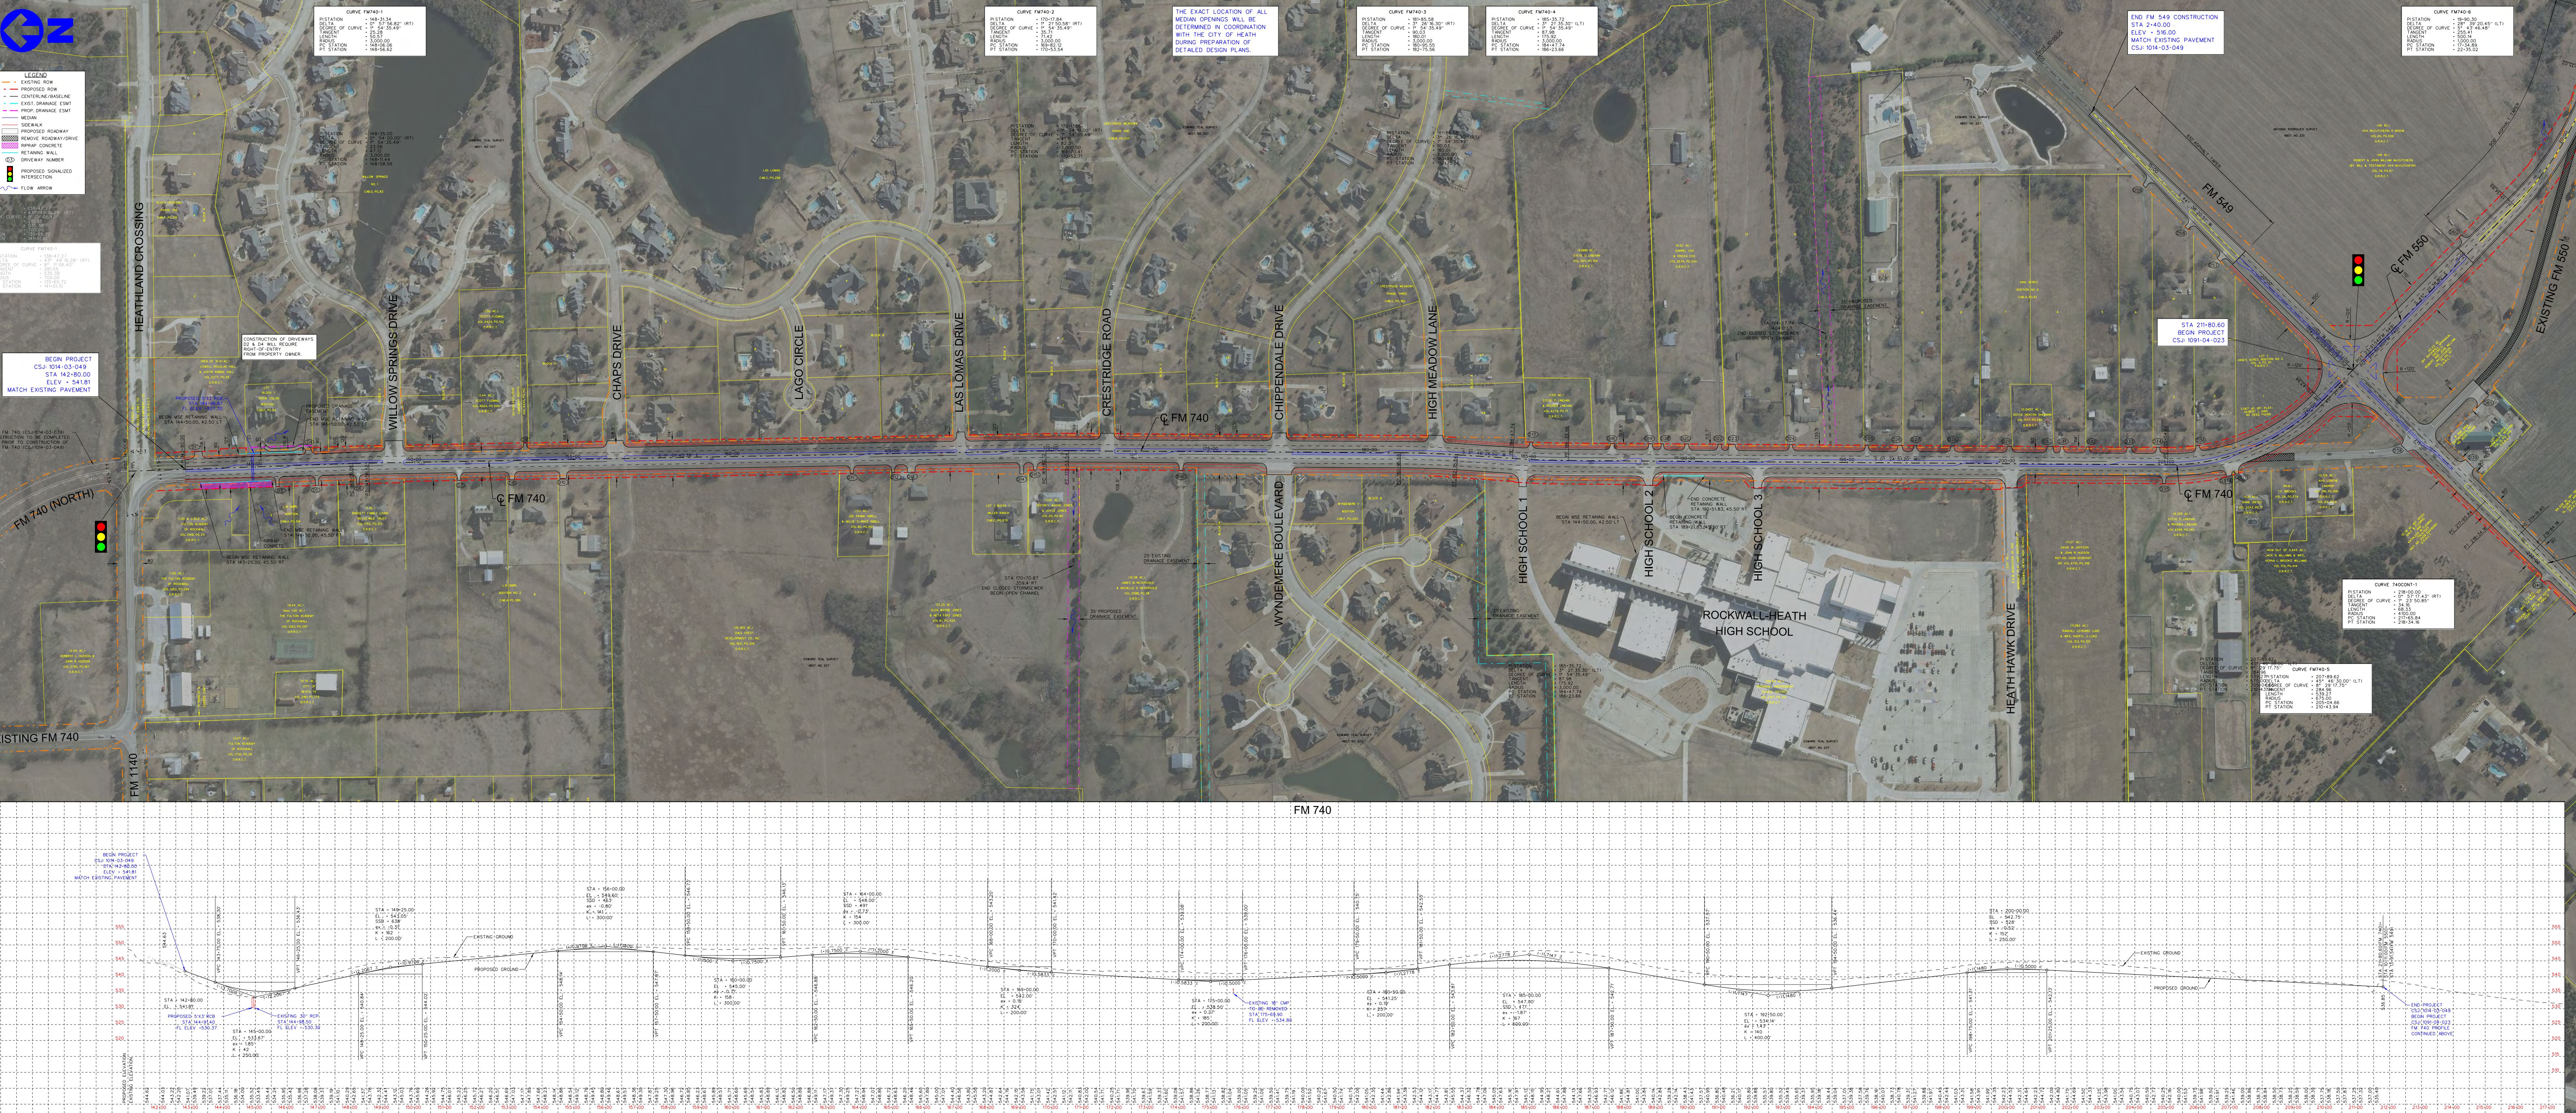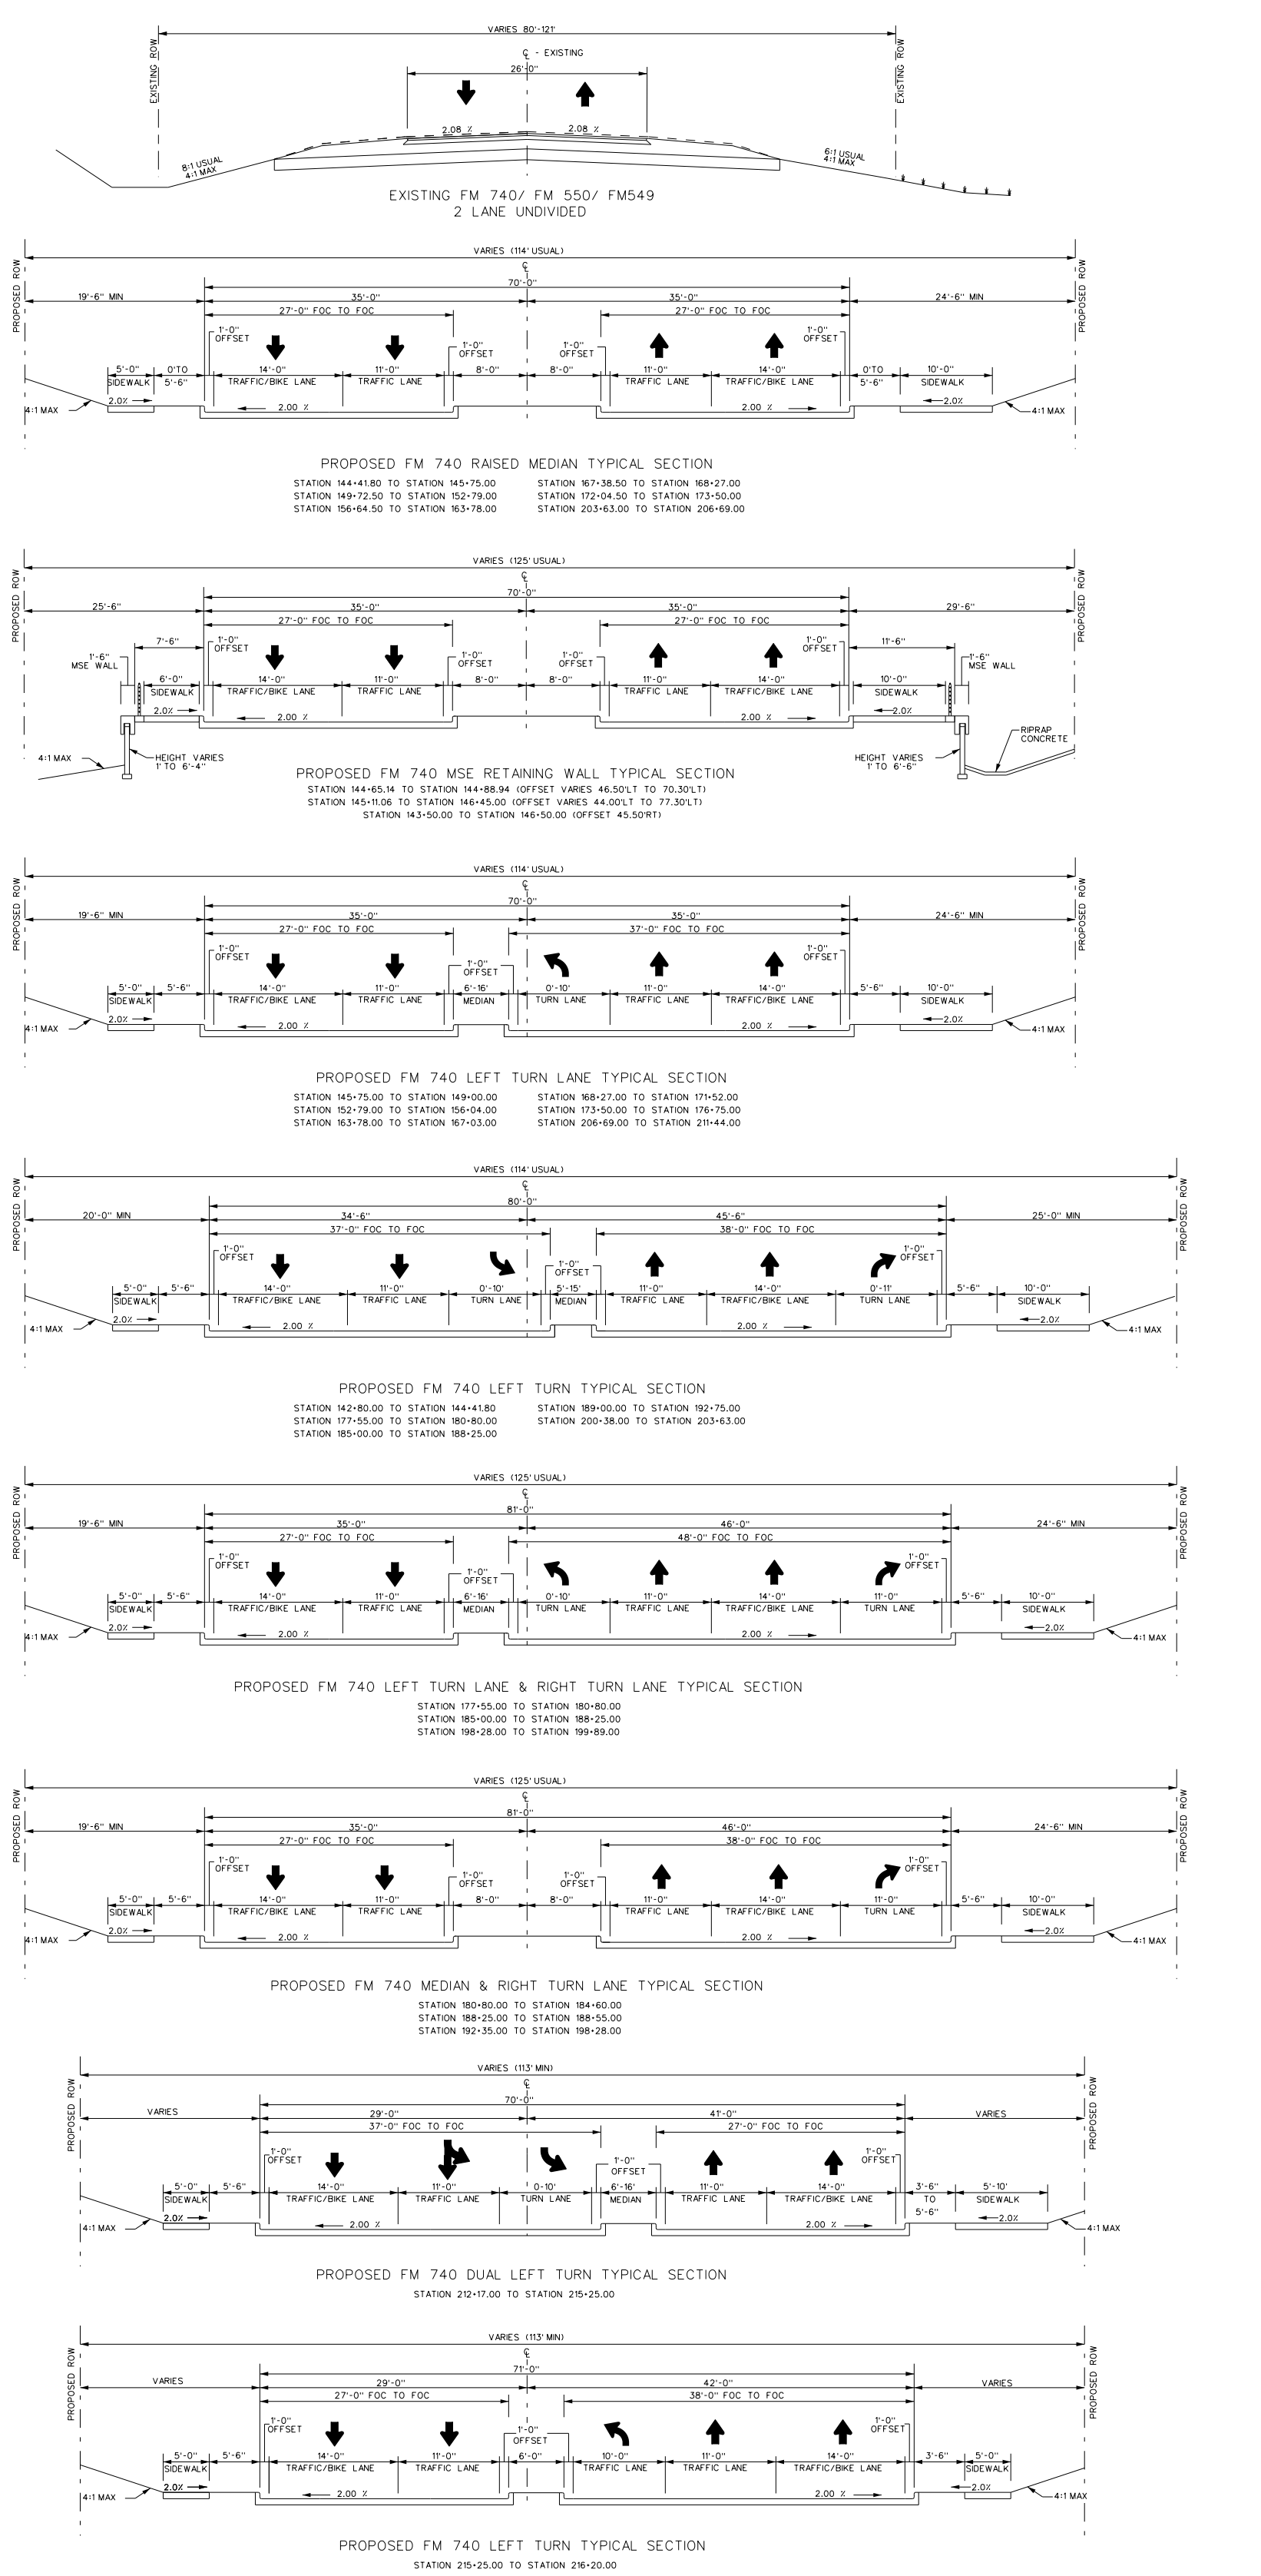

TEXAS DEPARTMENT OF TRANSPORTATION


DESIGN SCHEMAT

WILLIAM L. HALE, F.
DISTRICT ENGINEER

FM 740 SO
FROM: FM 1
TO: FM 11

ROCKWALL COUNTY
URBAN COLLECTOR
CONTROL: 1014-03-049 & 1091-04

DESIGN SPEED = 30 MP
PROJECT LENGTH = 1.86 M
SCALE VERTICAL = 1:2
SCALE HORIZONTAL = 1:2

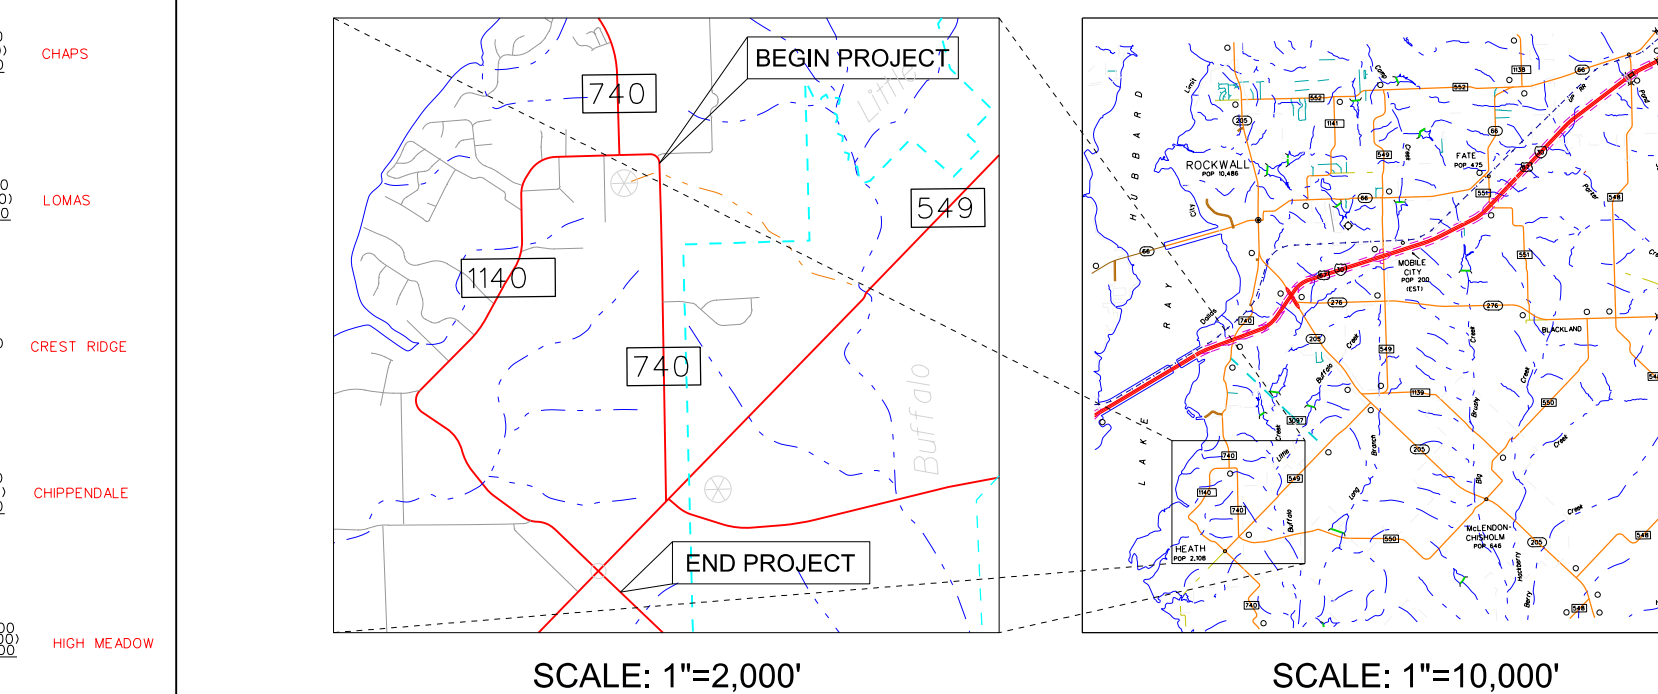

MAY 2012
ROLL 1 OF

LOCHNER DOCUMENT INCOMPLETE: NOT INTENDING OR CONSTRUCTION
ENGINEER NAME: ALAN HUSSENER
P.E. REGISTRATION NO.: 13677