


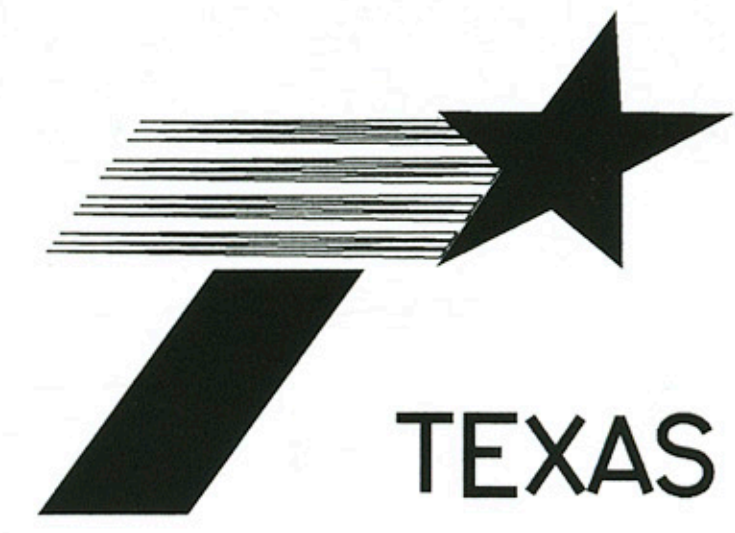

TEXAS DEPT. OF TRANSPORTATION

DALLAS DISTRICT

WILLIAM HALE, P.E., DISTRICT ENGINEER

DENTON COUNTY

DESIGN SCHEMATIC

LOOP 288 EAST
FROM: US 380 TO: FM 426
PROJECT LENGTH = 1.61 MILES

CSJ #: 2250-01-012



DESIGN SPEED: 40 mph

FUNCTIONAL CLASS: URBAN PRINCIPAL ARTERIAL

ROLL 1 OF 1

SCALE: HORIZ: 1"=100' VERT" 1"=10'

NOVEMBER 2003

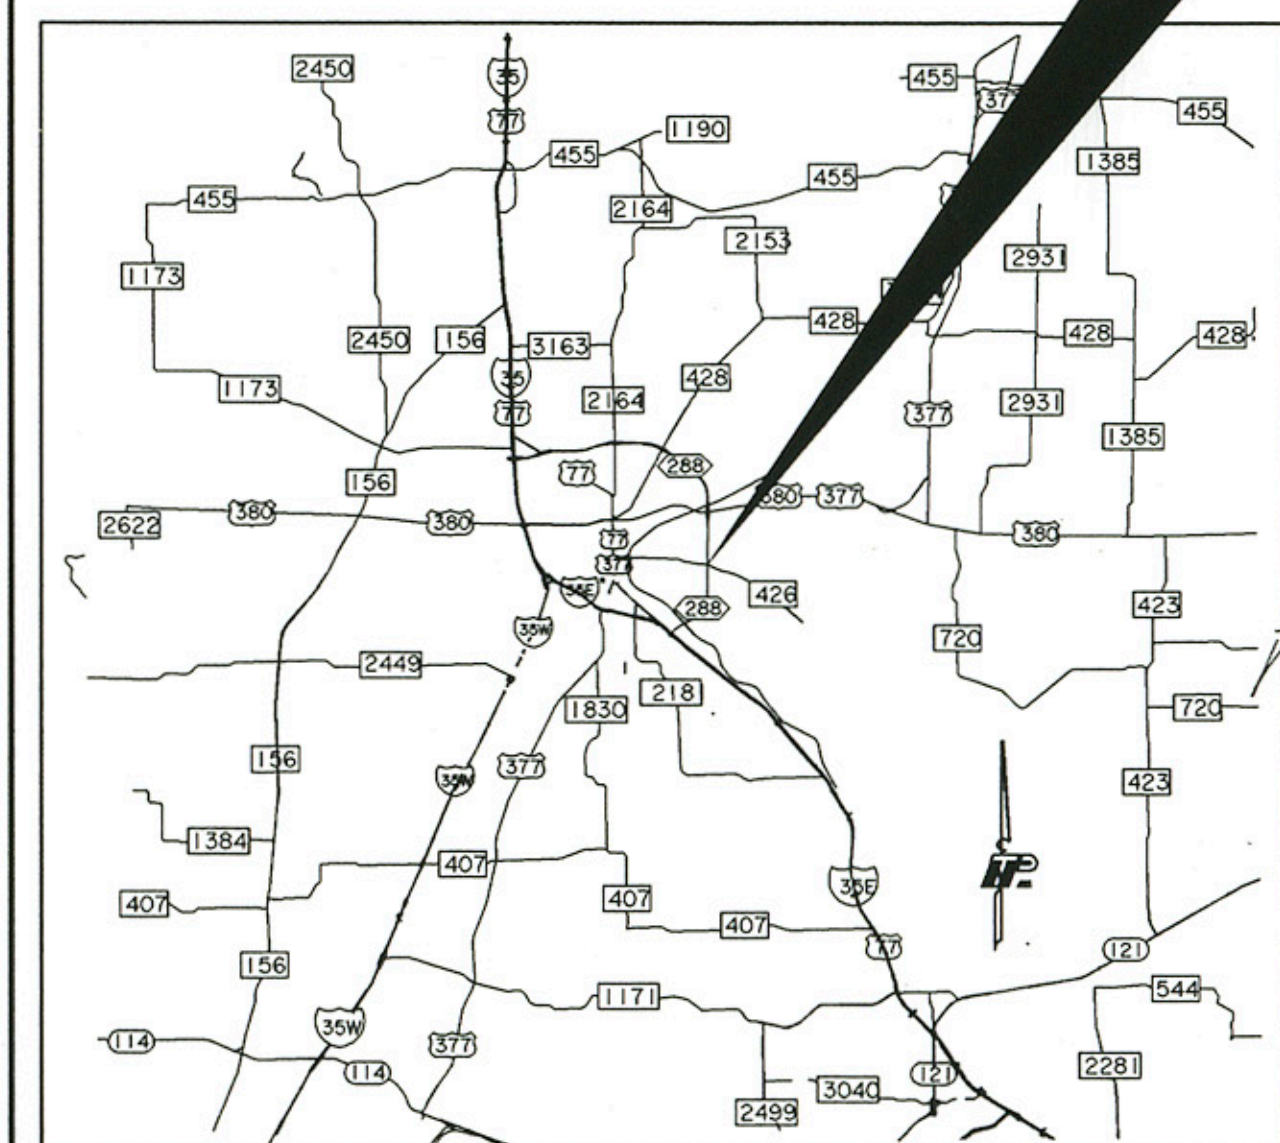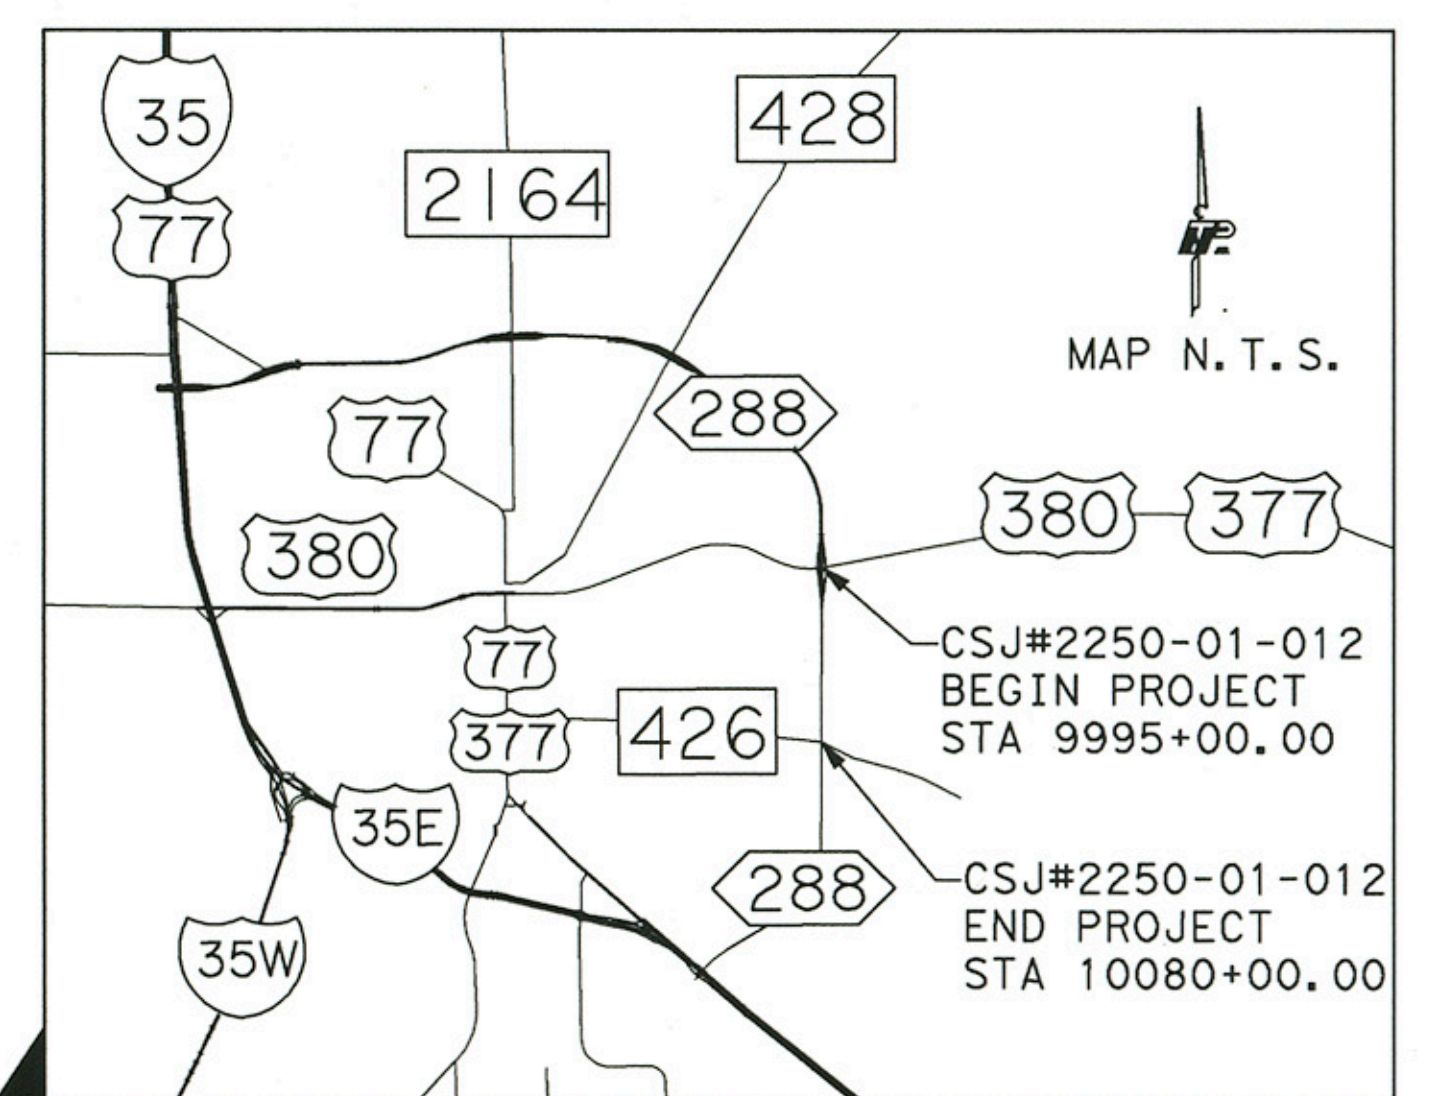

TRAFFIC COUNTS
LEGEND
1,000- 2003 ADT
1,000- 2023 ADT

TRAFFIC ANALYSIS FOR HIGHWAY DESIGN
FOR LOOP 288 FROM US 380 TO IH-35E,
TRANSPORTATION PLANNING AND
PROGRAMMING DIVISION, JULY 25, 2002

PLAN LEGEND
PROPOSED CONCRETE PAVEMENT
PROPOSED MEDIAN
EXISTING PAVEMENT TO BE
OVERLAID AND RESTRIPE

PROFILE LEGEND
NG @ CL
NG @ CL OF EAST RAMP
NG @ CL OF WEST RAMP
EXISTING GROUND TO REMAIN
@ PGL
PROPOSED OUTSIDE GUTTER
OF MAIN LANES

TEAGUE NALL AND PERKINS
ENGINEERS & CONSULTANTS


This document is for interim review and is not
intended for construction, bidding or permit
purposes.

© 2003 by Texas Department of Transportation;
all rights reserved

GARY L. VICKERY, P.E., DATE: NOVEMBER 2003

ROLL 1 OF 1

Tx. Reg. # 72626

 

NOTE: EXISTING CULVERTS TO BE REMOVED
UNLESS OTHERWISE NOTED

NOTE: EXACT LOCATION OF MEDIAN OPENINGS
TO BE DETERMINED IN PSBE IN COORDINATION
WITH THE CITY OF DENTON.

ALL DIMENSIONS ARE IN FEET UNLESS OTHERWISE NOTED

