
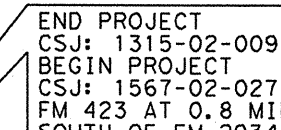


DESIGN SCHEMATIC
F.M. 423

OFFICE OF DISTRICT ENGINEER
DALLAS DISTRICT

RENT ADT:	PROJECTED ADT:
7: N 12,200; S 35,400	2027: N 22,000; S 55,600
SOURCE: TxDOT TRANSPORTATION	SOURCE: TxDOT TRANSPORTATION
PLANNING AND PROGRAMMING	PLANNING AND PROGRAMMING

PROJECTED ADT:
2027: N 22,000; S 55,600
SOURCE: TxDOT TRANSPORTATION
PLANNING AND PROGRAMMING

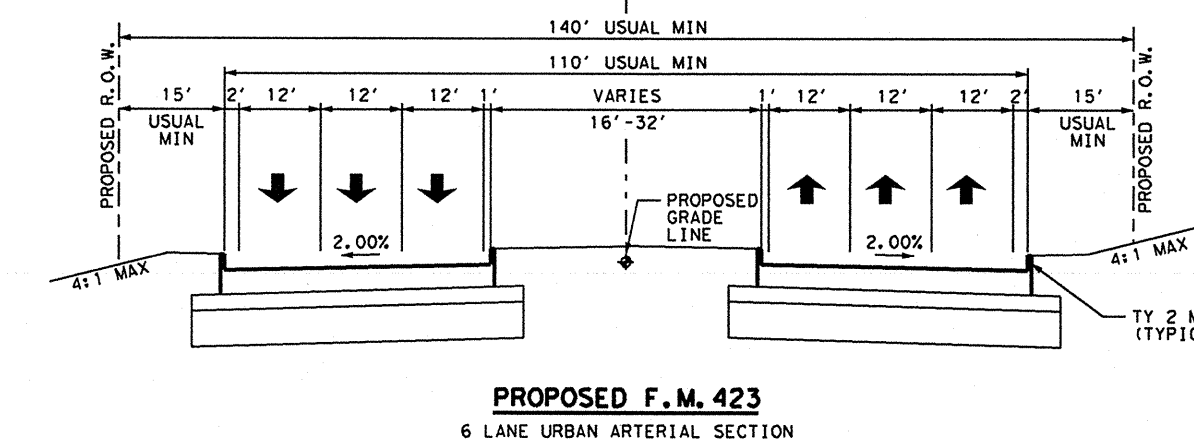

END PROJECT
CSJ: 1567-02-027
FM 423 AT STEWAR
CREEK ROAD

NOT A BIDDING DOCUMENT

LYNN A. PIPKIN

78057

TEXAS REGISTRATION NUMBER


08/16/04

DATE

DATE: SUBMITTED DECEMBER 7, 200

Carter::Borges

© 2004 by Texas Department of Transportation.
(512) 416-2055; all rights reserved.

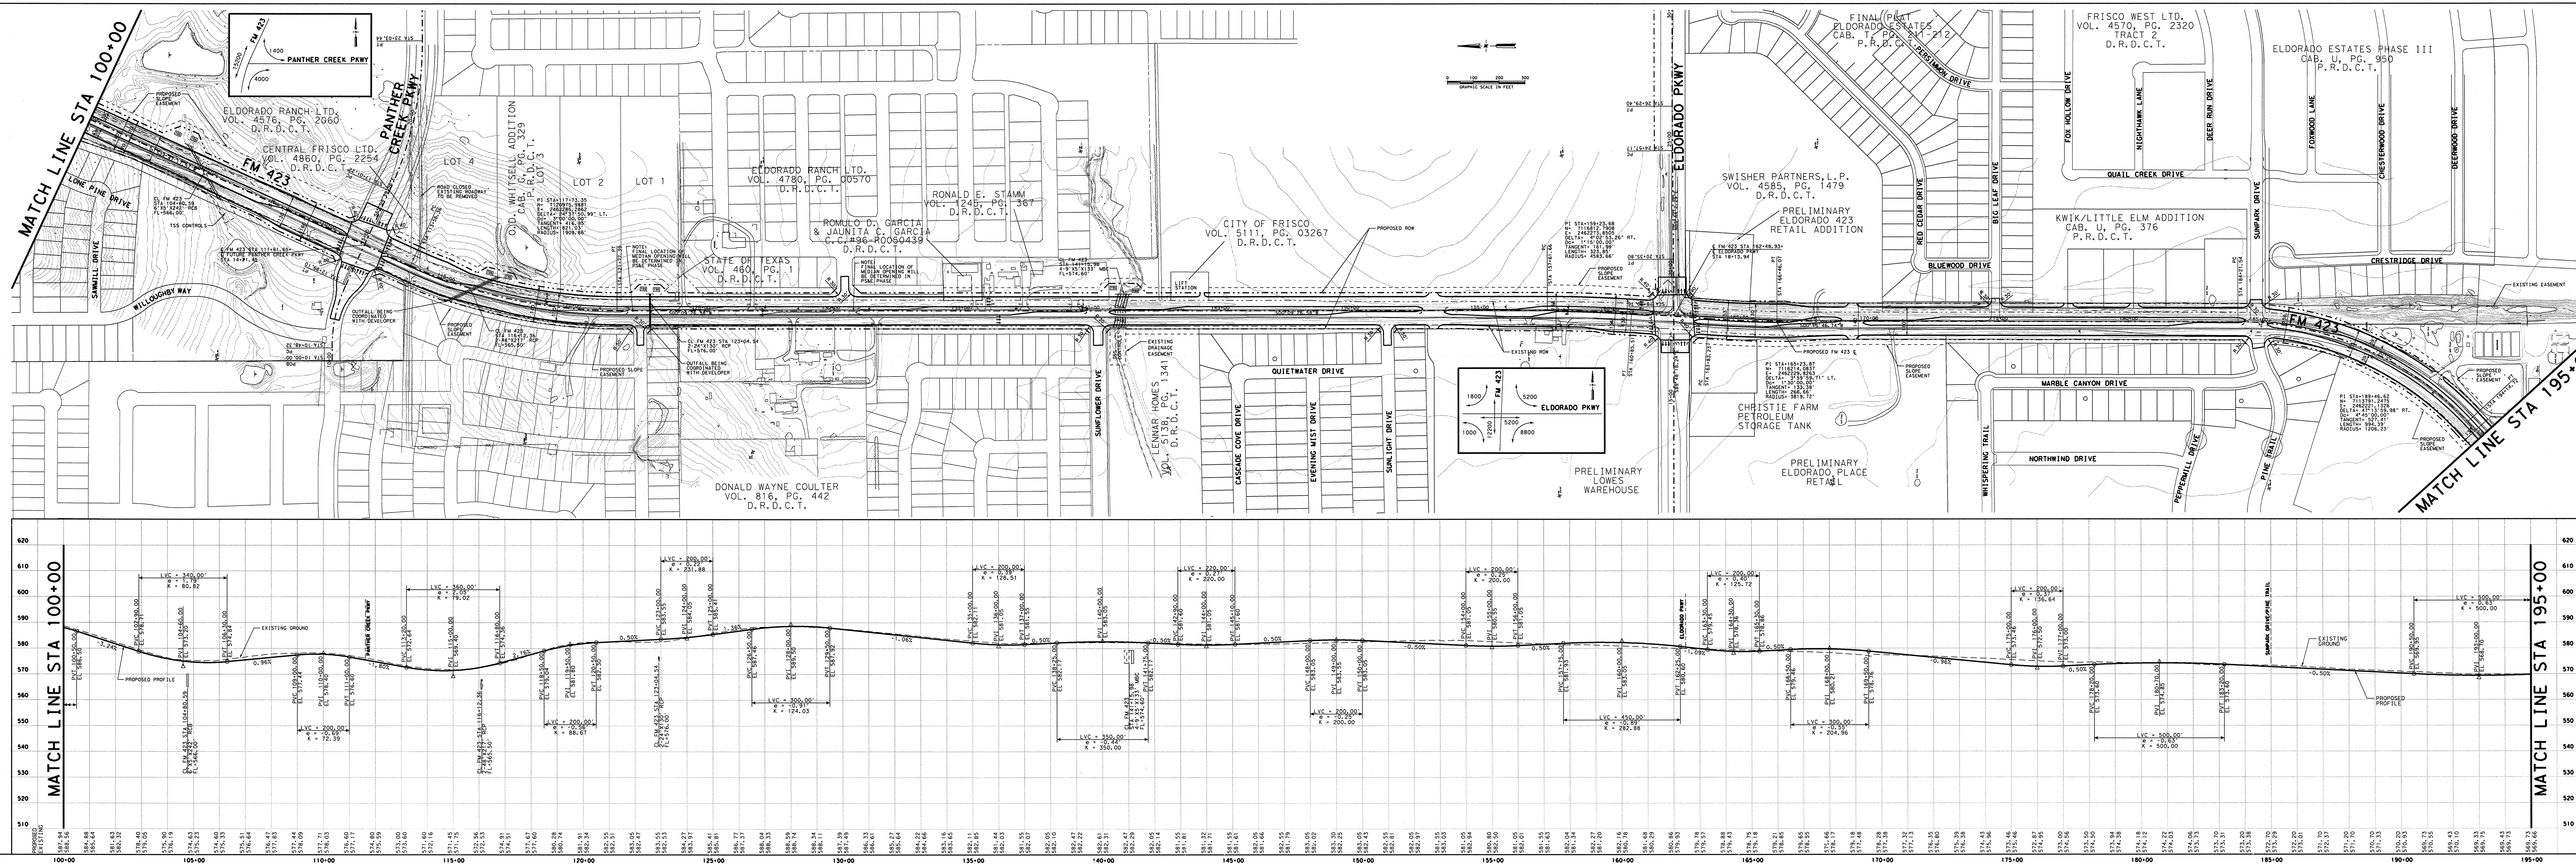


DESIGN SCHEMATI
F.M. 423

OFFICE OF DISTRICT ENGINEER
DALLAS DISTRICT

RENT ADT:	PROJECTED ADT:
2017: N 12,200; S 35,400	2027: N 22,000; S 55,600
SOURCE: TxDOT TRANSPORTATION	SOURCE: TxDOT TRANSPORTATION
PLANNING AND PROGRAMMING	PLANNING AND PROGRAMMING

PROJECTED ADT:
2027: N 22,000; S 55,600
SOURCE: TxDOT TRANSPORT
PLANNING AND PROGRAMMING

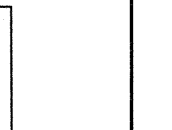

--	--

NOT A BIDDING DOCUMENT

LYNN A. PIPKIN

78057

TEXAS REGISTRATION NUMBER

08/16/04

DATE

DATE: SUBMITTED DECEMBER 7, 200

Carter::Burges

© 2004 by Texas Department of Transportation
(512) 416-2055; all rights reserved.