
DALLAS DISTRICT Design Schematic William L. Hale, P.E. District Engineer

IH 35E From IH 635 To US 190 Sta. 625+00 to Sta. 913+00 Dallas County CSJ: 0196-03-138 Functional Class.1: Interstate

Project Length = 5.45 miles Design Speed: Mainlanes 70 mph Ramps/Direct Connectors 40 mph Frontage Rds 40 mph HOV Connectors 40 mph

Intersecting Sts/Frankford Connectors 30 mph

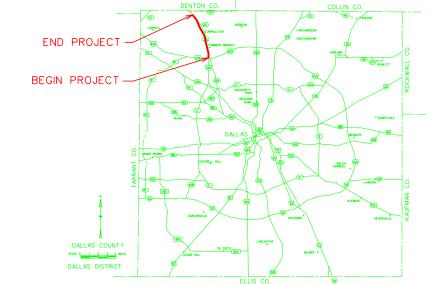

Scale: Horizontal 1: 200 Vertical 1:20

© 2005 by Texas Department of Transportation all rights reserved

SCHEMATIC PREPARED BY:

TXDOT DALLAS DISTRICT

Michael Renfrow

PROJECT MANAGER


75050

P.E. NUMBER

04-29-05

DATE

Roll 6 of 6

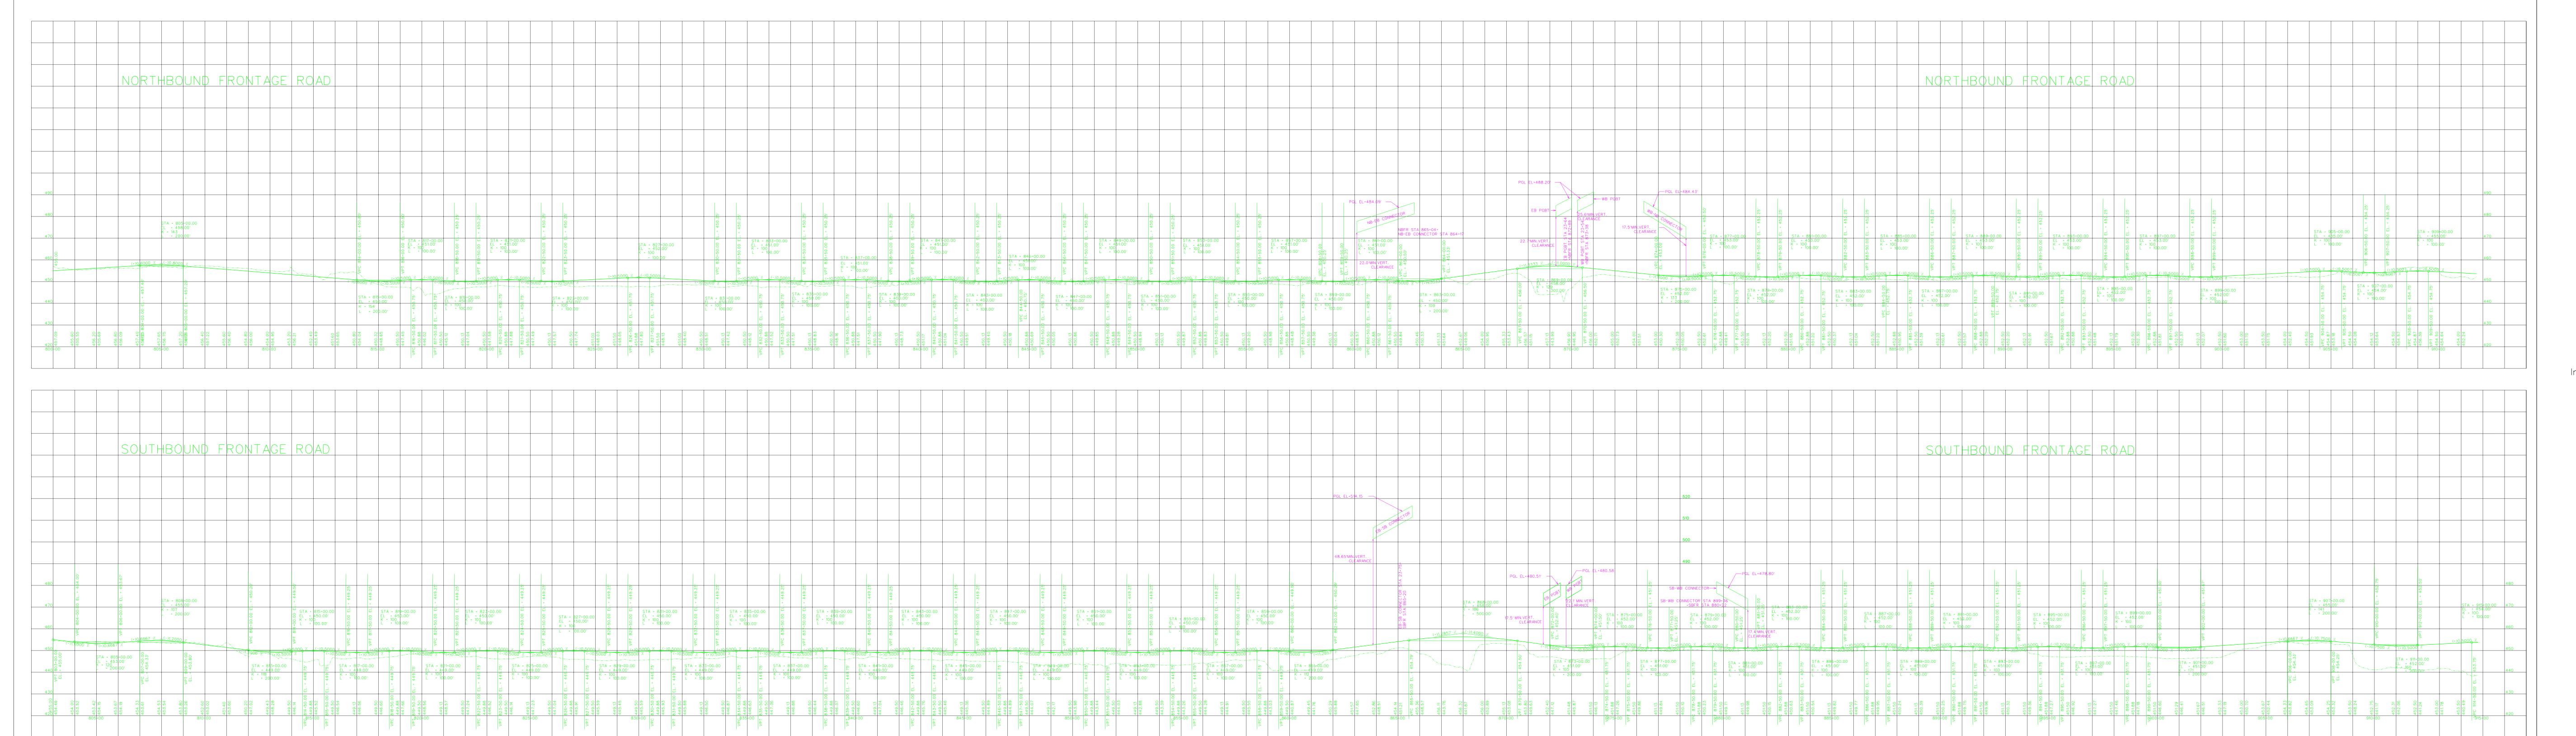


DALLAS DISTRICT Design Schematic William L. Hale, P.E. District Engineer IH 35E From IH 635 To US 190 Sta. 625+00 to Sta. 913+00 Dallas County CSJ: 0196-03-138

Functional Class.1: Interstate Project Length = 5.45 miles

Design Speed: Mainlanes 70 mph Ramps/Direct Connectors 40 mph Frontage Rds 40 mph HOV Connectors 40 mph

Intersecting Sts/Frankford Connectors 30 mph

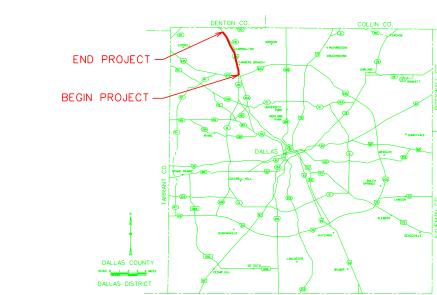

Horizontal 1: 200 Vertical 1:20

(C) 2005 by Texas Department of Transportation

allrights reserved

Roll 6 of 6