



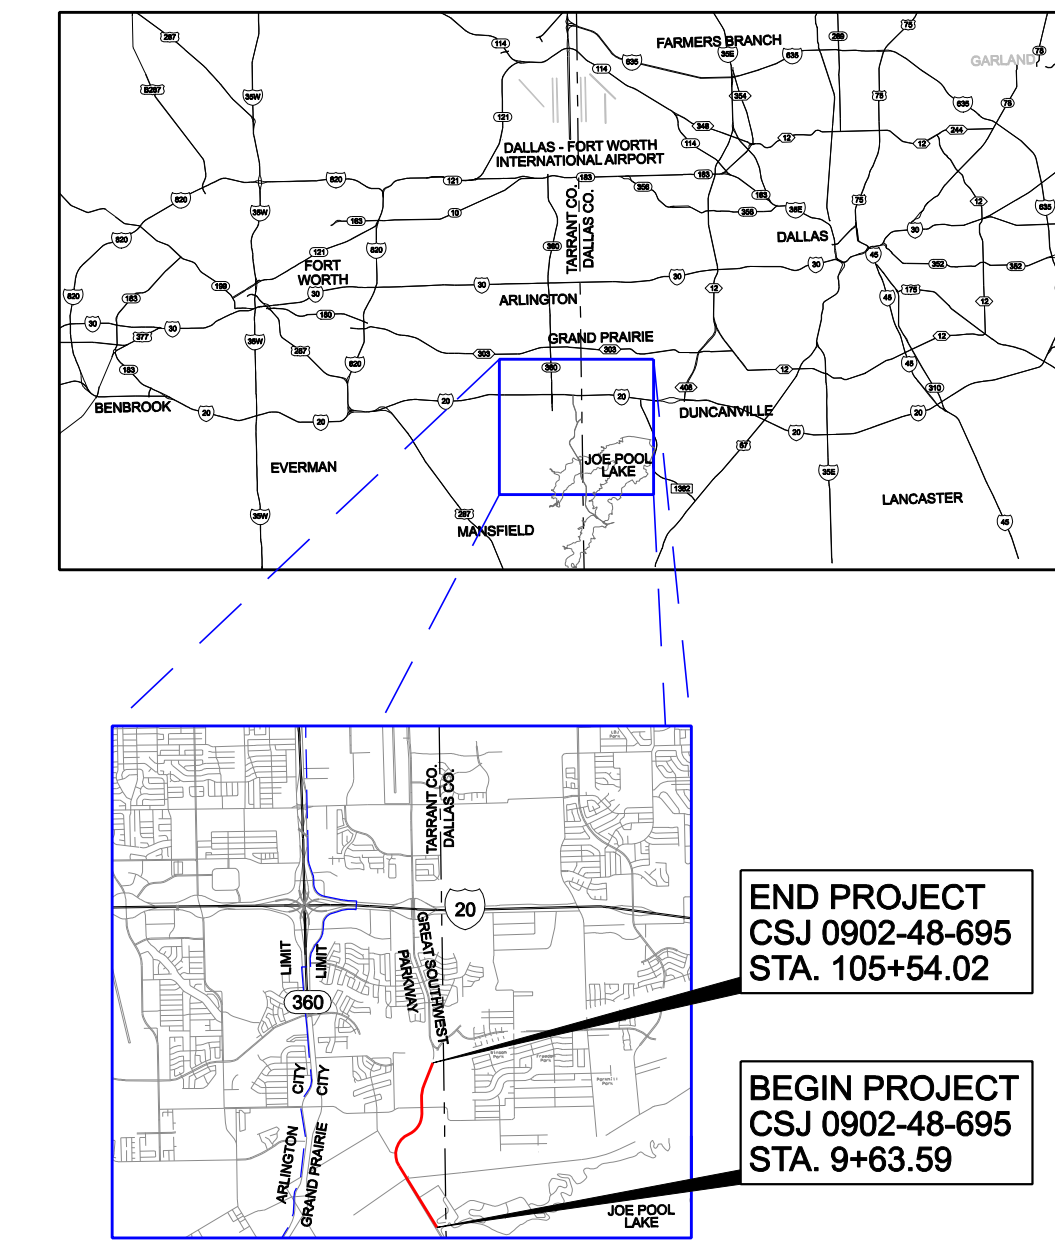

FEBRUARY 2009




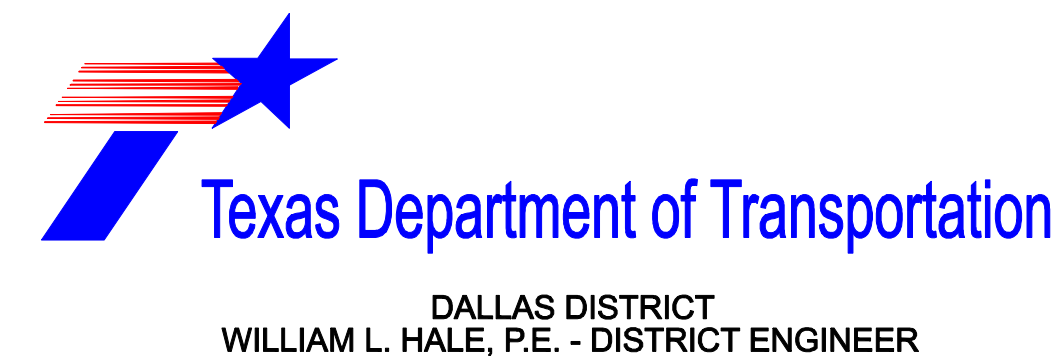


DESIGN SCHEMATIC
TARRANT CO. CSJ 0902-48-695
RECONSTRUCT ROADWAY LAKE RIDGE PARKWAY
LIMITS: FROM 3600' SOUTH OF HONEY SUCKLE DRIVE
TO GREAT SOUTHWEST PARKWAY DRIVE
FUNCTIONAL CLASSIFICATION: PRINCIPAL ARTERIAL
PROJECT LENGTH = 1.816 MILES
DESIGN SPEED = 45 MPH
HORIZONTAL SCALE: 1" = 100'
VERTICAL SCALE: 1" = 10'


FED. RD. DIST. NO.	FEDERAL AID PROJECT NUMBER	ROLL
6	HP2007 (914)	1 OF 1

STATE	DISTRICT	COUNTY
TEXAS	DAL	TARRANT

CONTROL	SECTION	JOB	HIGHWAY NUMBER
0902	48	695	LAKE RIDGE PARKWAY

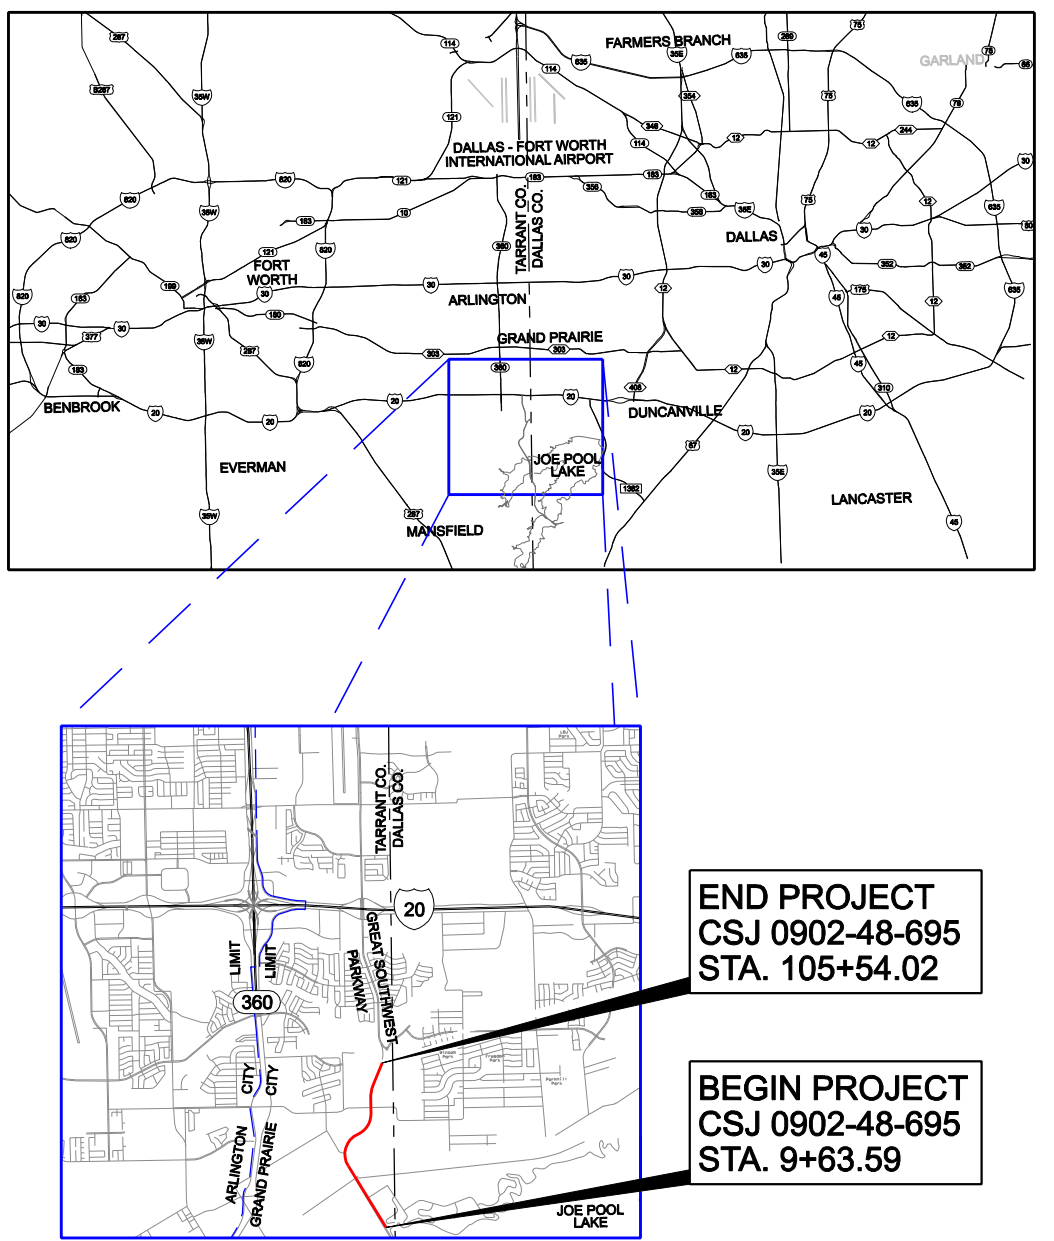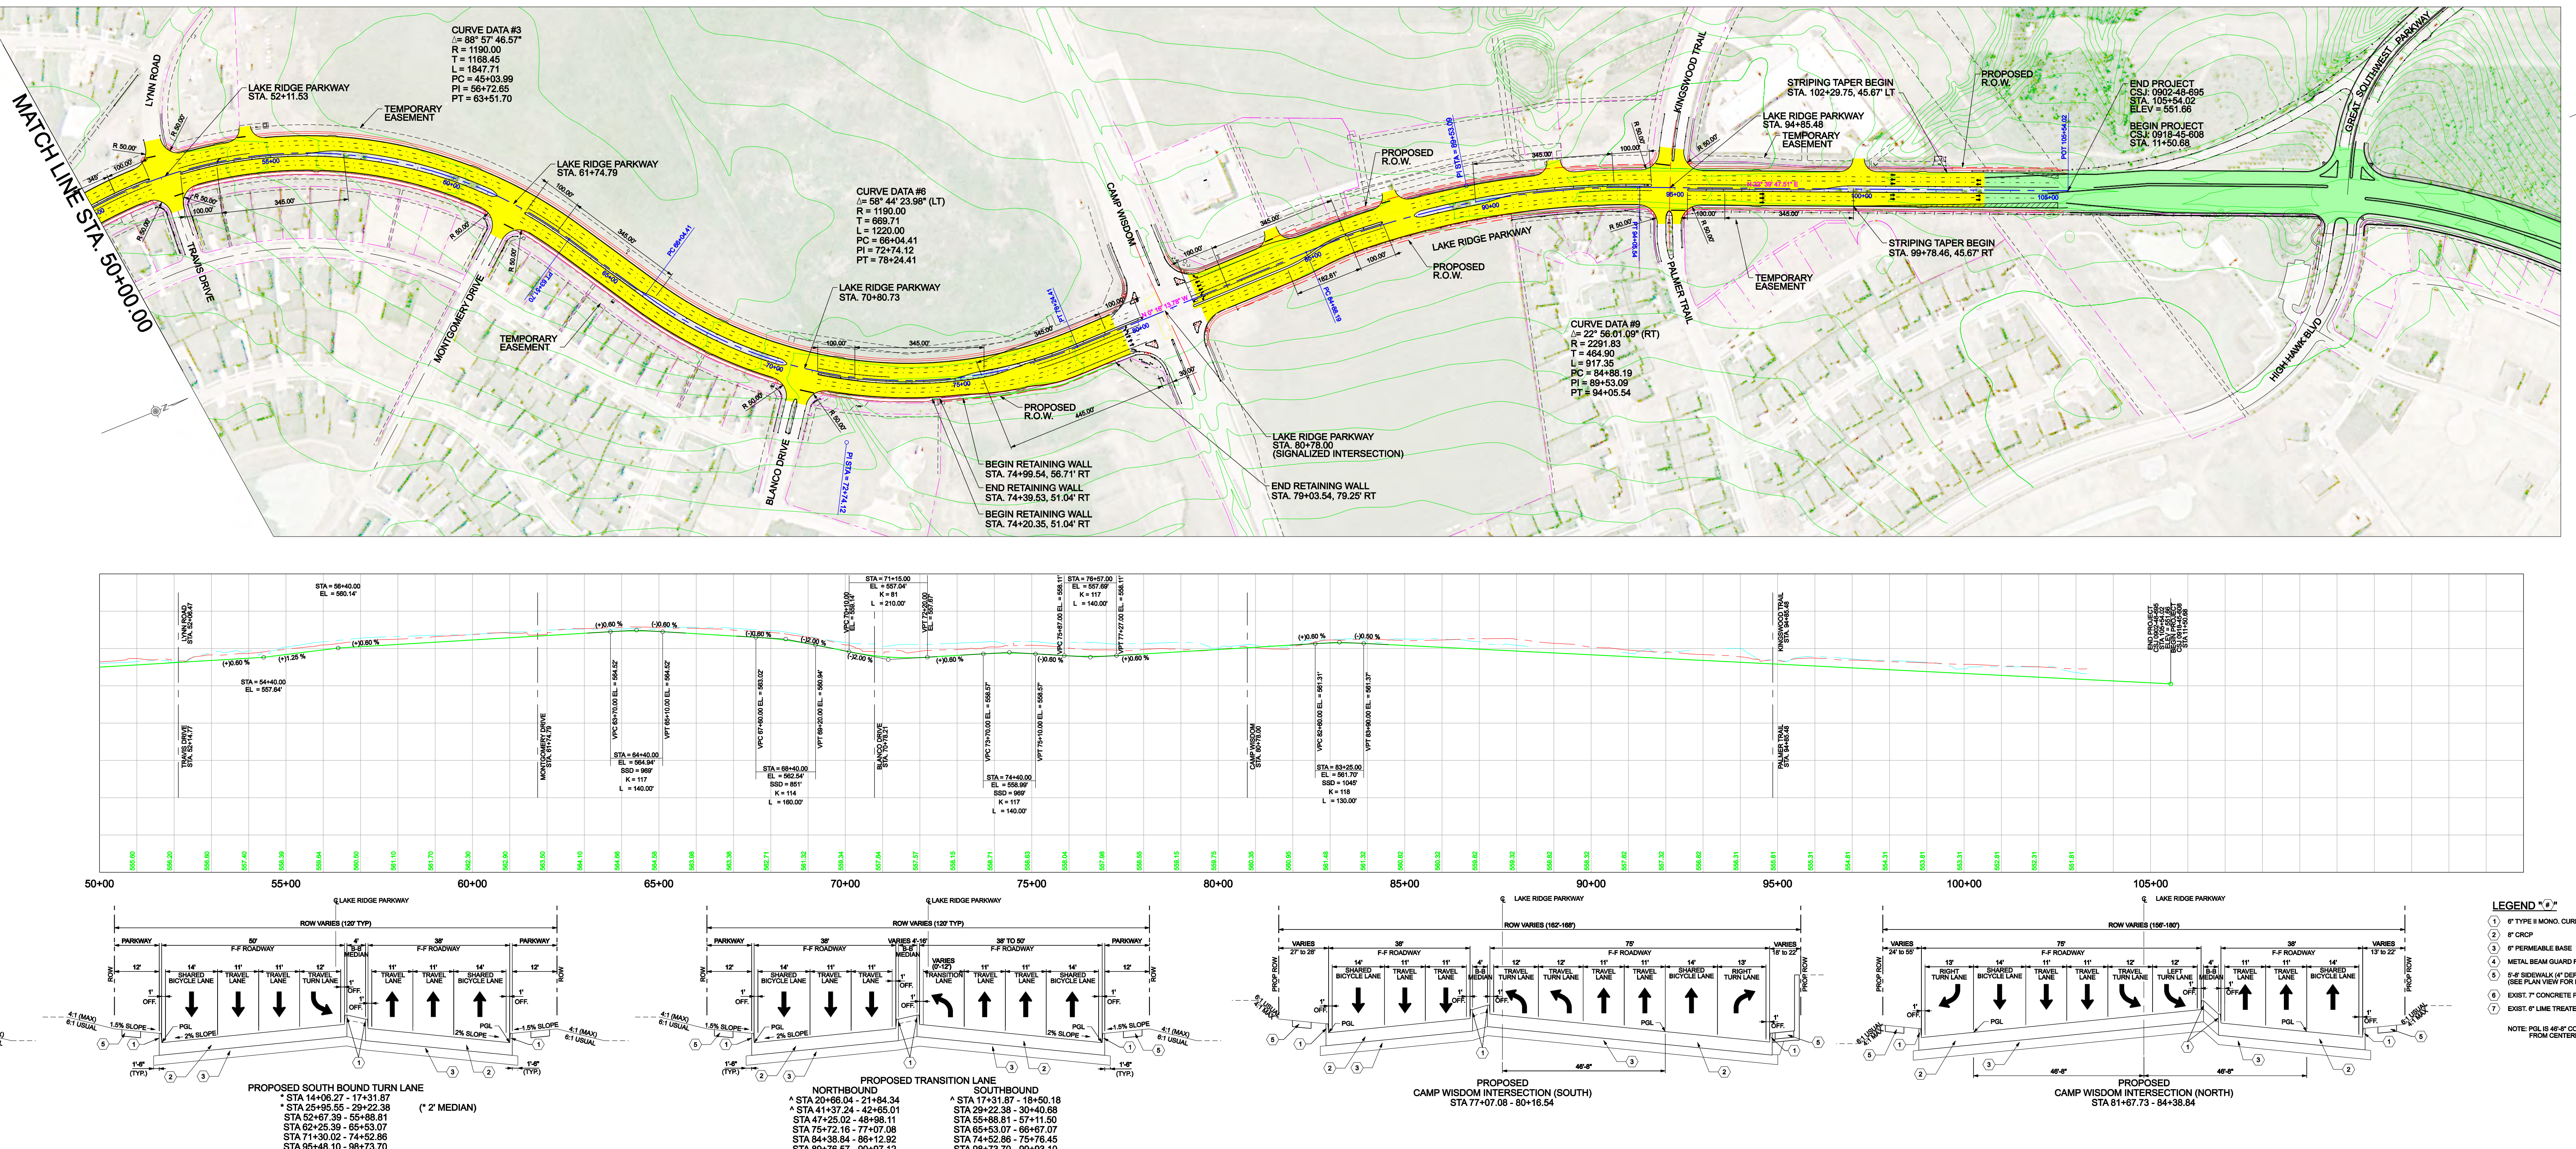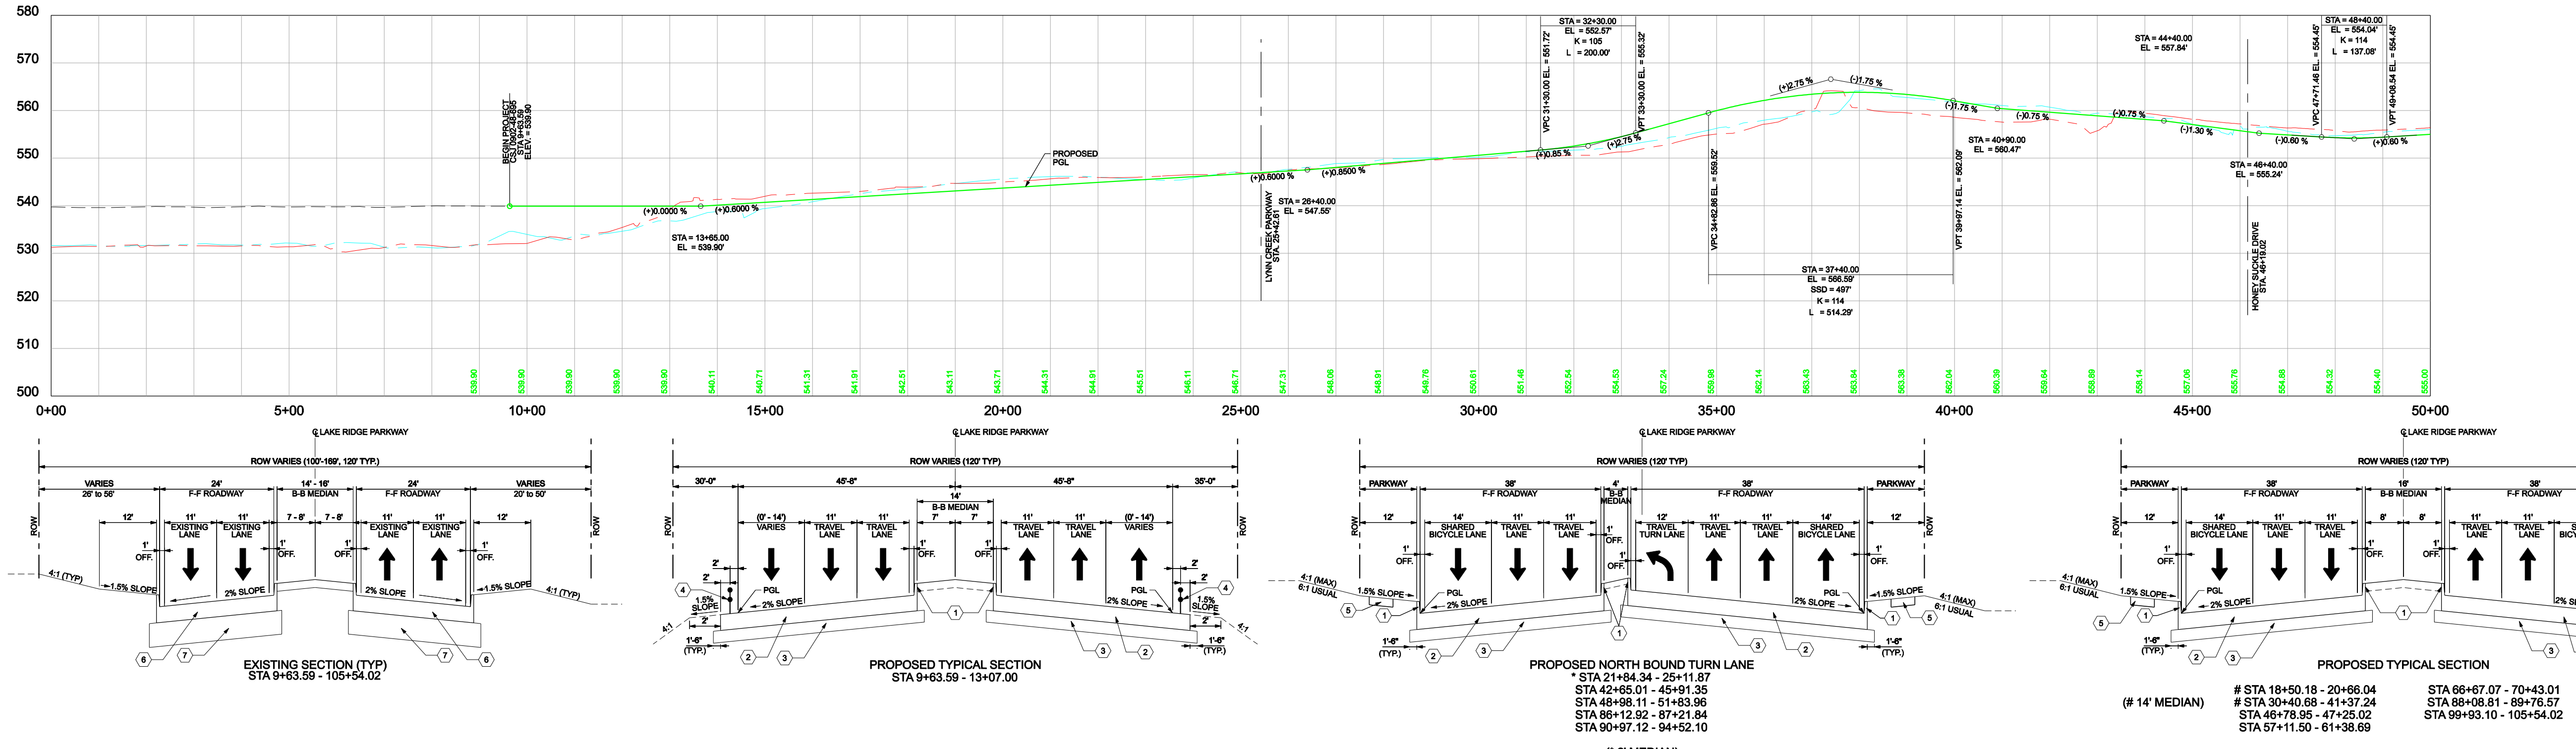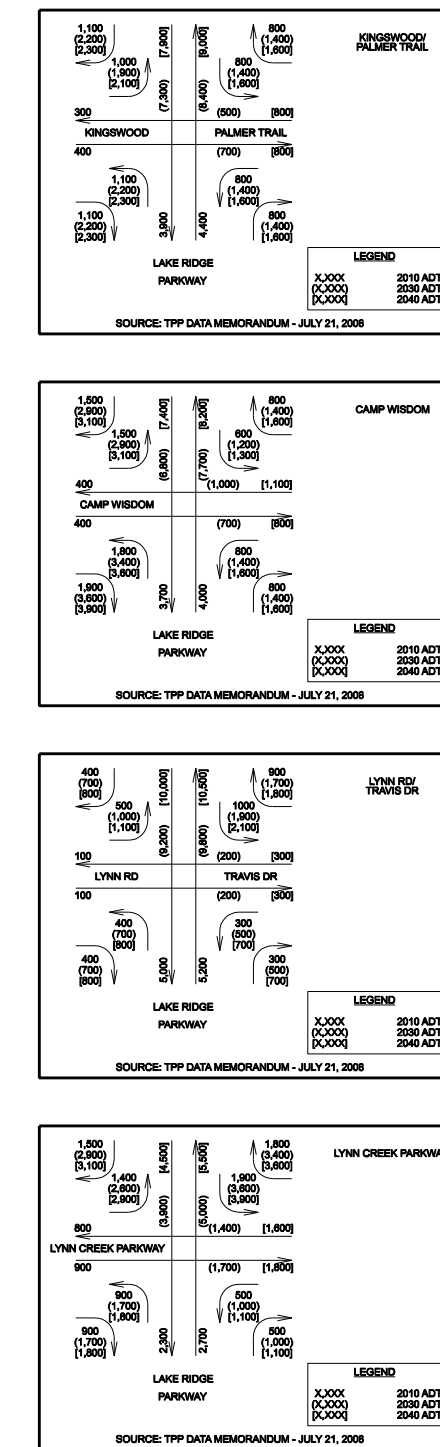

FEBRUARY 2009

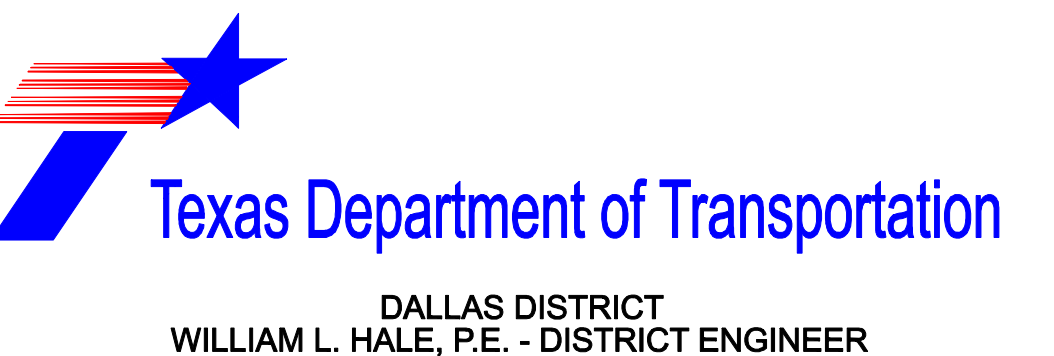

DESIGN SCHEMATIC
TARRANT CO. CSJ 0902-48-695
RECONSTRUCT ROADWAY LAKE RIDGE PARKWAY
LIMITS: FROM 3600' SOUTH OF HONEY SUCKLE DRIVE
TO GREAT SOUTHWEST PARKWAY DRIVE
FUNCTIONAL CLASSIFICATION: PRINCIPAL ARTERIAL
PROJECT LENGTH = 1.816 MILES
DESIGN SPEED = 45 MPH
HORIZONTAL SCALE: 1" = 100'
VERTICAL SCALE: 1" = 10'

FED. RD. DIST. NO.	FEDERAL AID PROJECT NUMBER	ROLL
6	HP2007 (914)	1 OF 1

STATE	DISTRICT	COUNTY
TEXAS	DAL	TARRANT

CONTROL	SECTION	JOB	HIGHWAY NUMBER
0902	48	695	LAKE RIDGE PARKWAY