
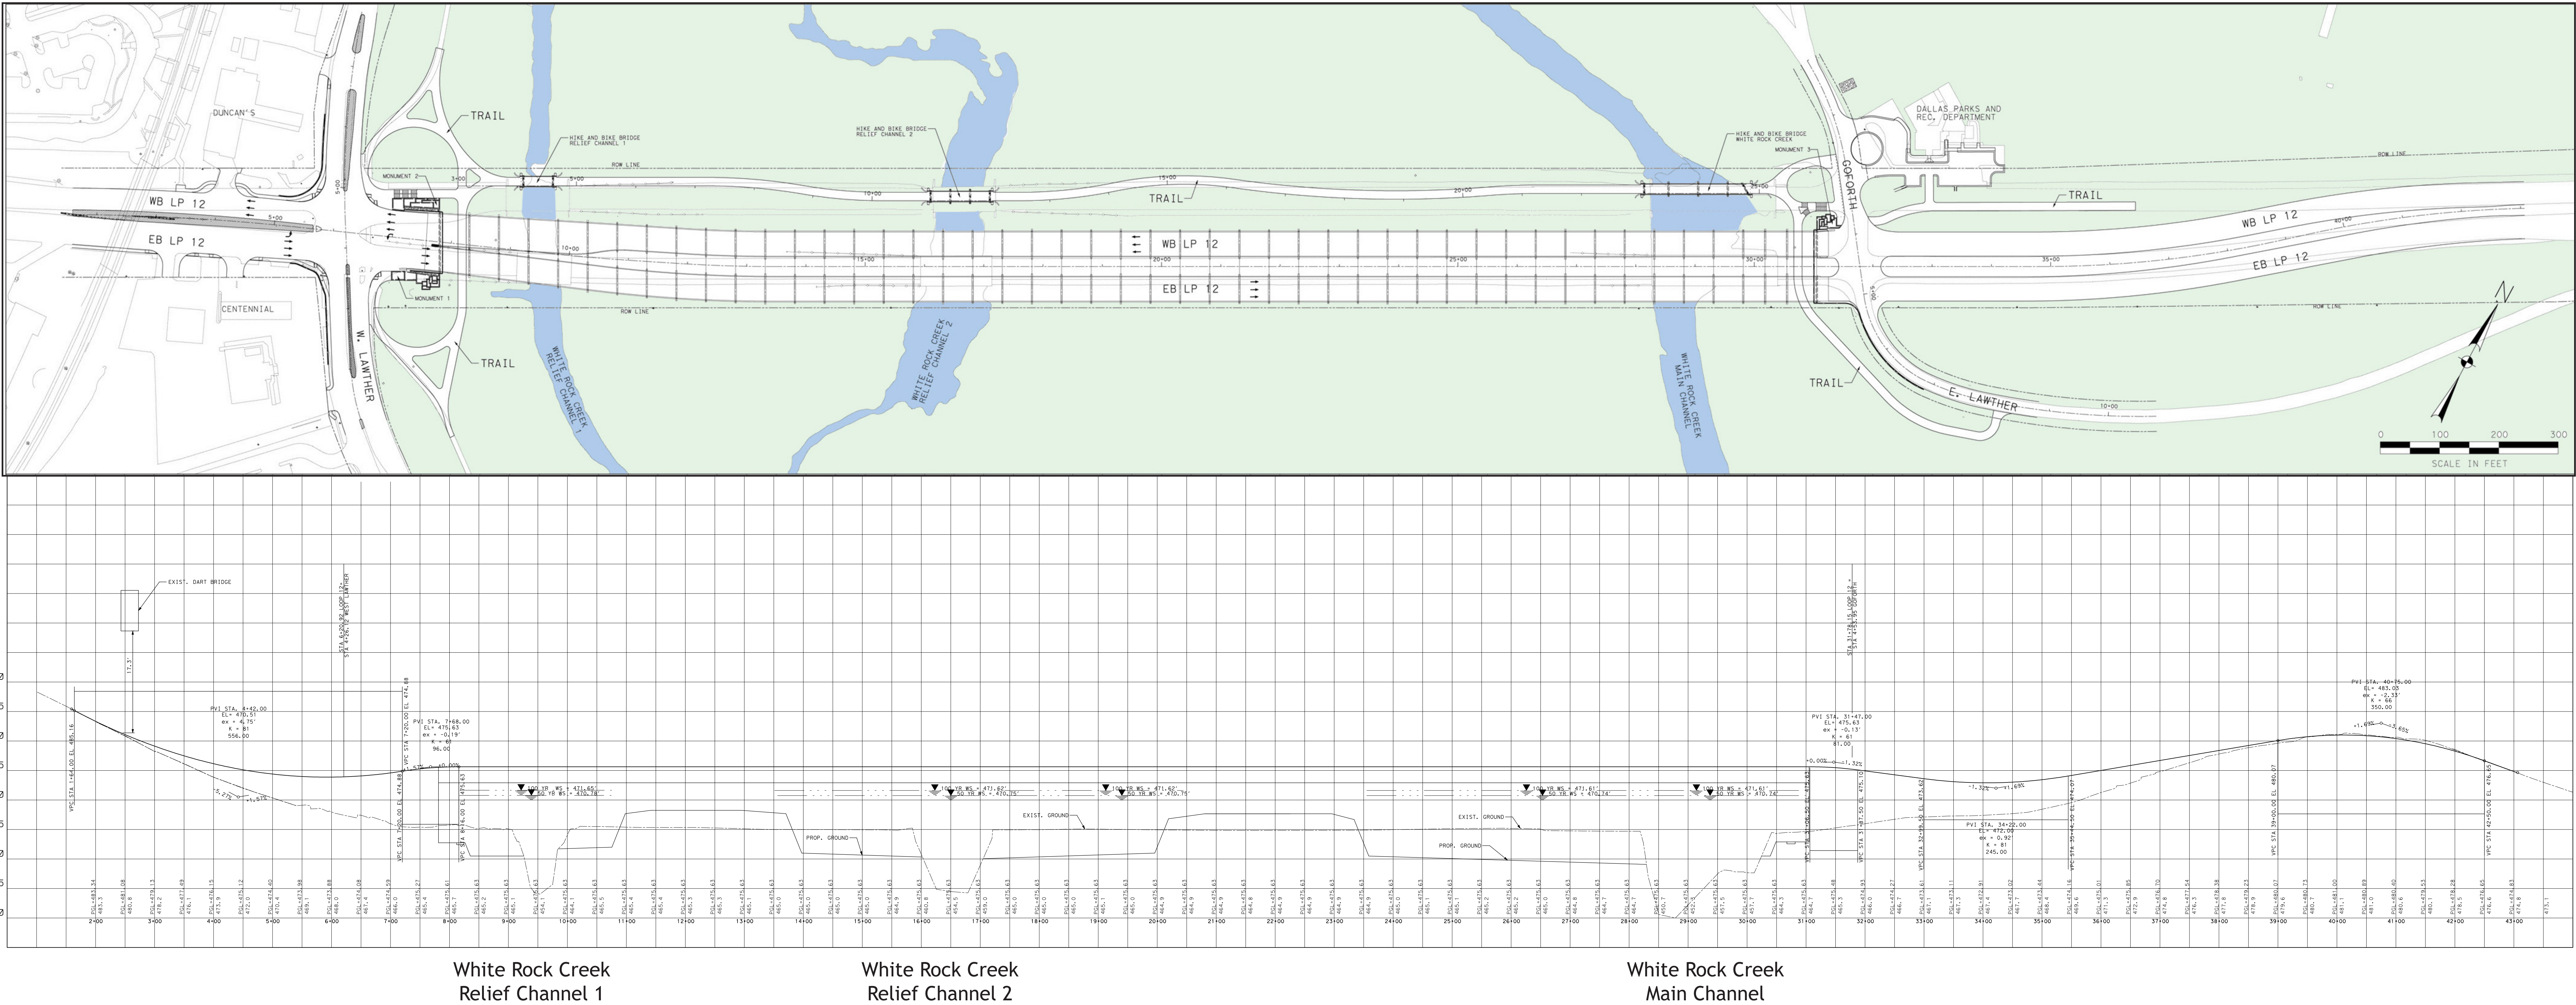


DESIGN UPDATE

Loop 12/Northwest Highway

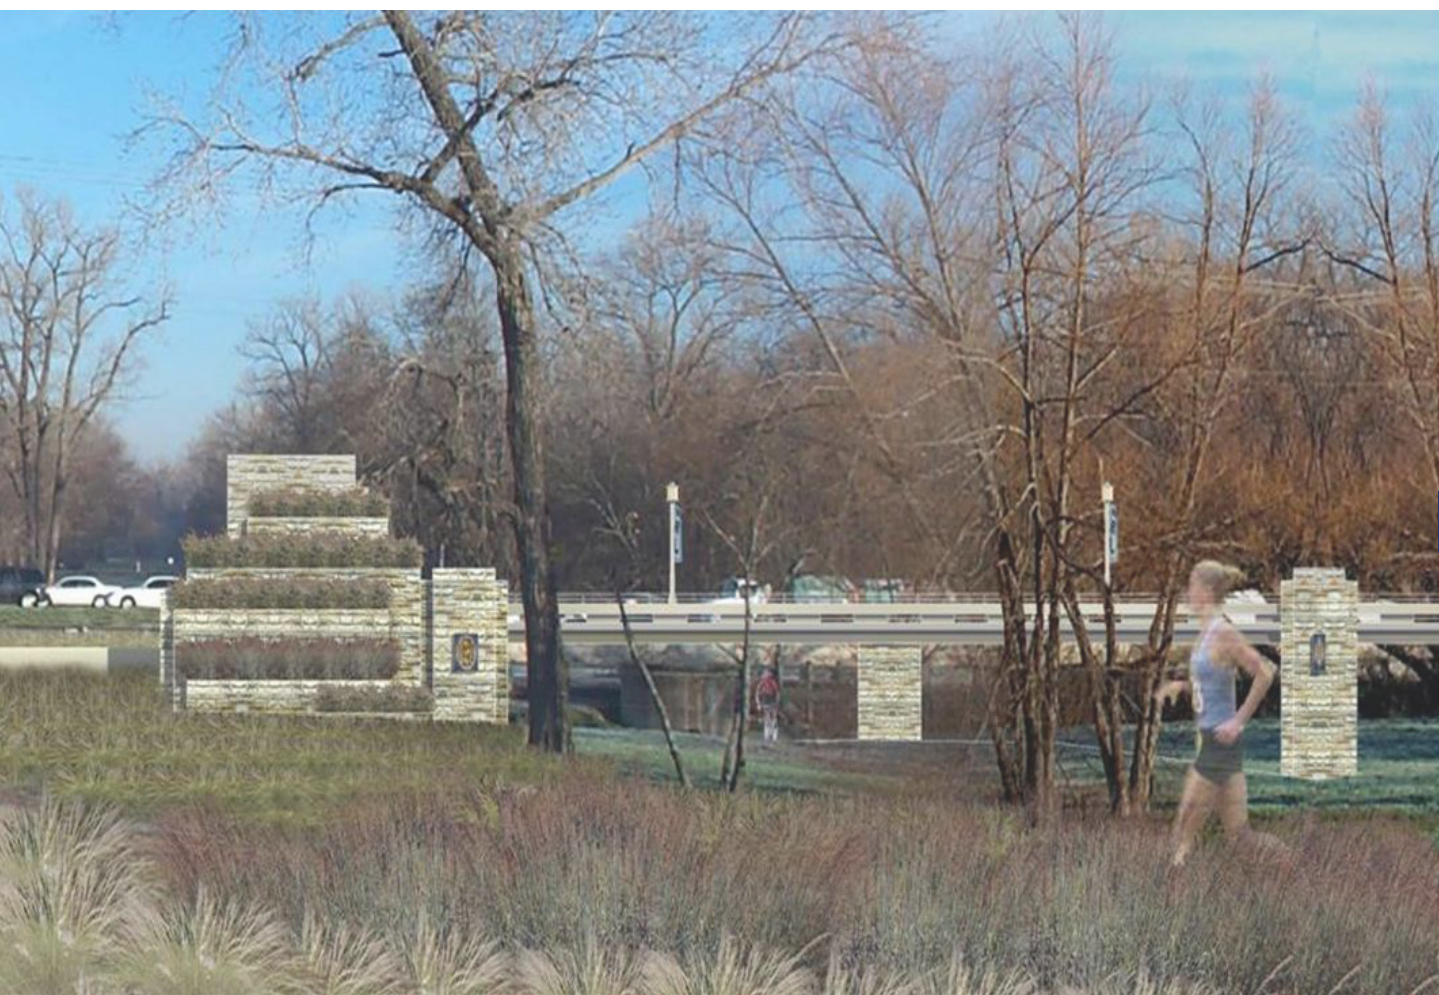

LOOP 12 PLAN AND PROFILE

Construction Design Details - Loop 12/Northwest Highway Bridge Plan and Profile