

DESIGN SCHEMATIC

CSJ: 0009-IH-IB-IH 30 FROM IH 45 TO IH 35E (2.256 MILES)
0196-03-199 IH 35E FROM IH 30 TO SH 183 (5.96 MILES)
0196-03-205 IH 35E AT IH 30 (0.52 MILES)
0442-02-132 IH 35E FROM EIGHTH STREET TO IH 30 (1.2 MILES)
0068-04-16 IH 30 FROM SYLVAN AVENUE TO IH 35E (1.056 MILES)
ROLL 14 OF 16
DALLAS COUNTY

DATE: DECEMBER 2004



FUNCTIONAL CLASSIFICATION INTERSTATE

ROADWAY TYPE	0009-IH-IB 0196-03-199 0442-02-132	0196-03-205
MAIN LANE	60 MPH	50 MPH
HOV-3 MAIN LANE	40 MPH	40 MPH
DIRECT CONNECTORS	40 MPH	40 MPH
COLLECTOR-DISTRIBUTOR	40 MPH	40 MPH
FRONTAGE ROAD	40 MPH	40 MPH
RAMP	40 MPH	40 MPH
LOOPS	25 MPH	25 MPH


TABLE OF CONTENTS	CSJ *
ROLL 1: IN 30 PLAN/PROFILE FROM SYLVAN AVENUE TO EAST OF UP RR	0196-03-199
ROLL 2: IN 30 PLAN/PROFILE FROM EAST OF UP RR TO IH 45	0196-03-199
ROLL 3: IN 30 FRONTAGE ROAD & RAMP PROFILES	0196-03-199
ROLL 4: IN 45 DIRECT CONNECTING PROFILES	0196-03-199
ROLL 5: IN 35E PLAN/PROFILE FROM EIGHTH STREET TO REINON	0196-03-199
ROLL 6: IN 35E PLAN/PROFILE FROM REINON TO OAK LANE	0196-03-199
ROLL 7: IN 35E PLAN/PROFILE FROM OAK LANE TO SOUTH OF INWOOD	0196-03-199
ROLL 8: IN 35E PLAN/PROFILE FROM SOUTH OF INWOOD TO SH 183	0196-03-199
ROLL 9: IN 35E FRONTAGE ROAD, COLLECTOR-DISTRIBUTOR, AND RAMP PROFILES FROM EIGHTH STREET TO DALLAS NORTH TOLLWAY	0196-03-199
ROLL 10: IN 30 AND IN 35E HOV-3 LANE PROFILES FROM EIGHTH STREET TO CENTINELA	0196-03-199
ROLL 11: IN 30 AND IN 35E DIRECT CONNECTION PROFILES	0196-03-199
ROLL 12: IN 30 AND IN 35E FRONTAGE ROAD, COLLECTOR-DISTRIBUTOR, AND RAMP PROFILES	0196-03-199
ROLL 13: IN 35E CROSS STREET AND RAMP PROFILES	0196-03-199
ROLL 14: IN 35E FRONTAGE ROAD PROFILES AND TYPICAL SECTIONS FROM OAK LANE TO SOUTH OF INWOOD	0196-03-199
ROLL 15: IN 35E FRONTAGE ROAD PROFILES AND TYPICAL SECTIONS FROM SOUTH OF INWOOD TO SH 183	0196-03-199
ROLL 16: TRINITY PARKWAY AND TRINITY RAIL EXPRESS PROFILES	0196-03-199

LEGEND	EXISTING	PROPOSED


Note 1: Traffic analysis for highway design as supplied by Texas Transportation Institute and approved by TxDOT, Transportation & Programming Division.
Note 2: Existing ADT is not shown in all cases because the proposed design involves reconfiguration of the existing roadways and ramps.

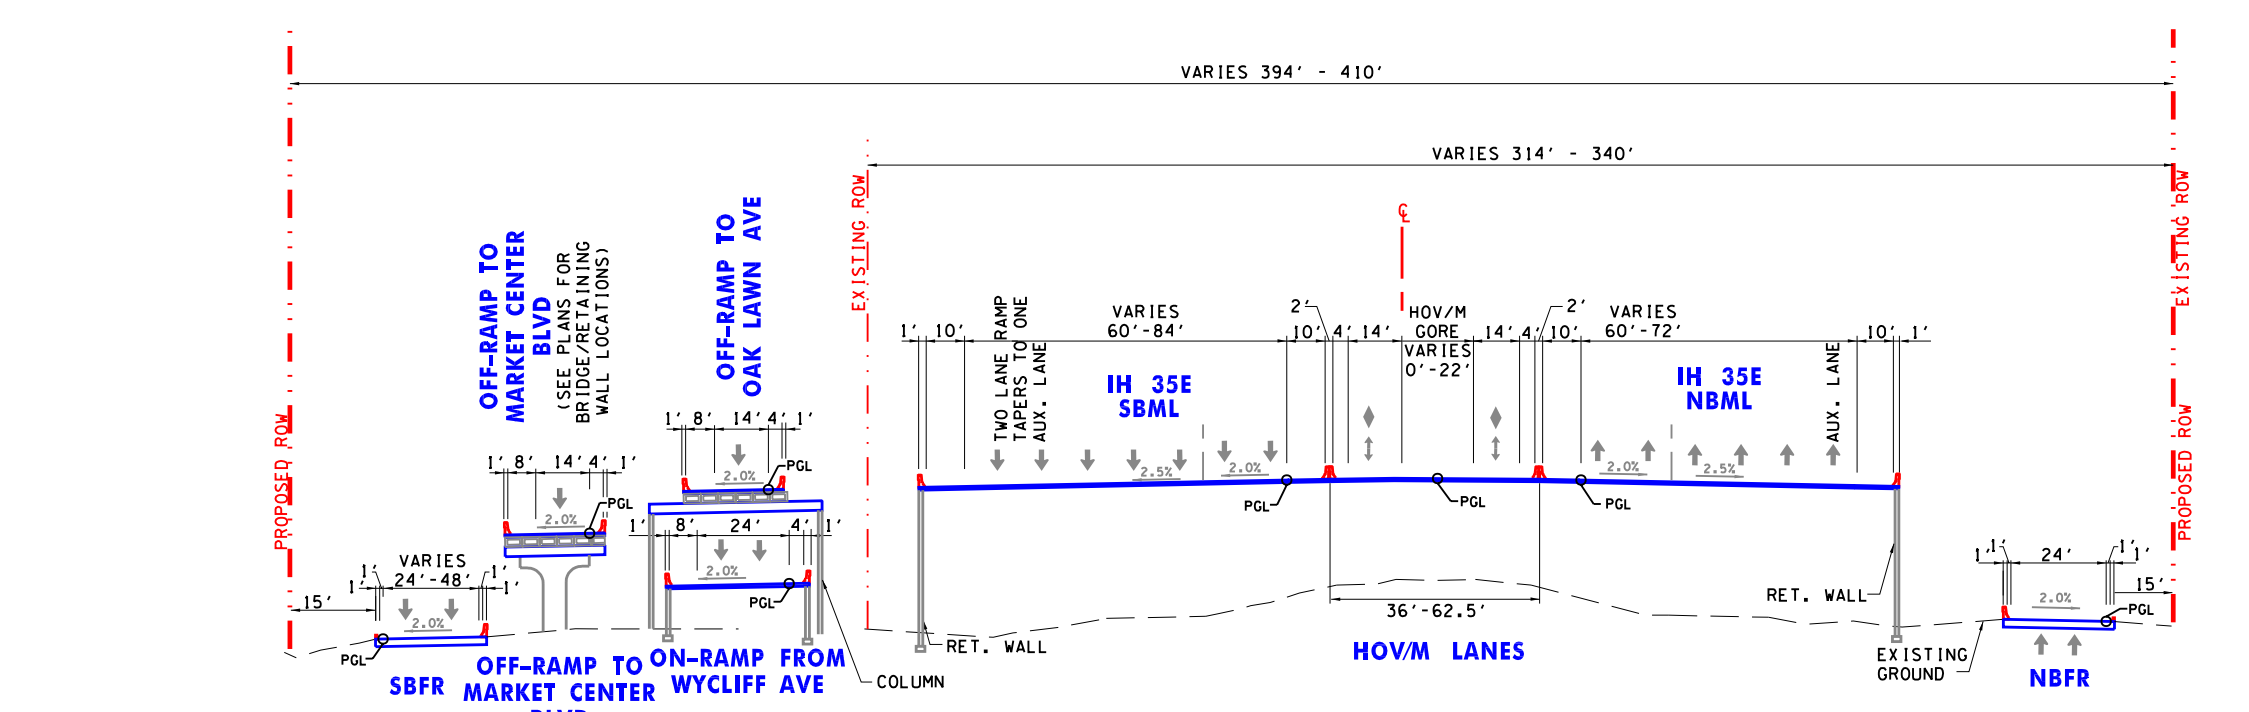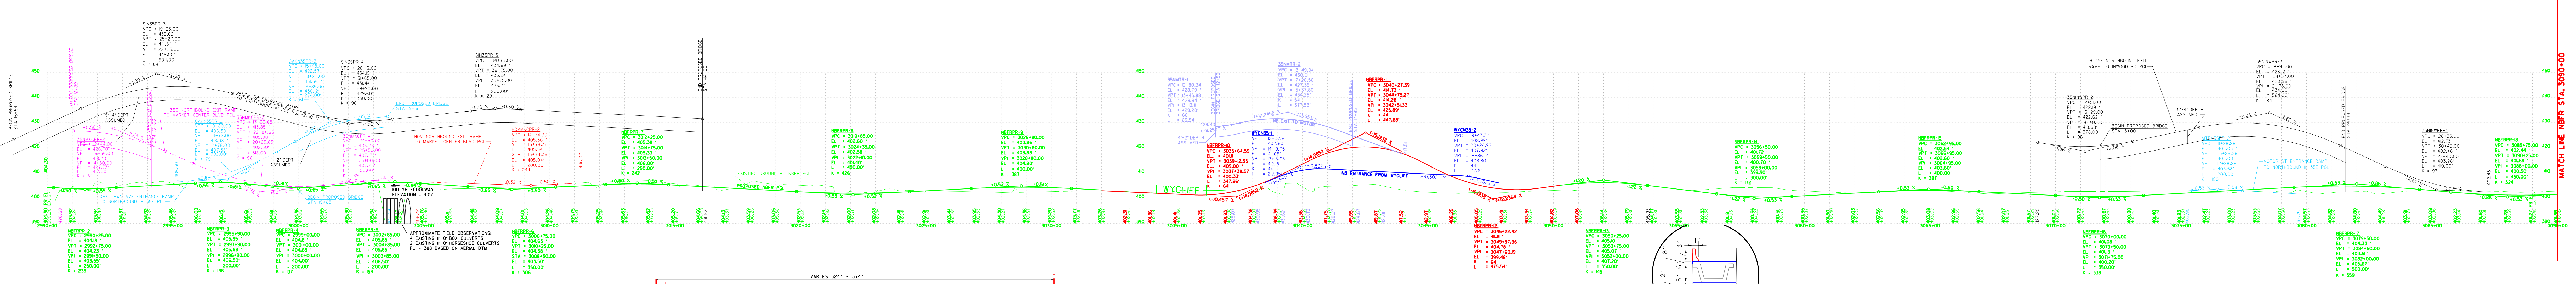


PROPOSED TYPICAL SECTION BETWEEN
MARKET CENTER BLVD & WYCLIFF AVE
(FACING NORTH, IH 35NB STA 1020+00 TO 1035+00)
COLUMN STYLELOCATIONS INDICATED ARE FOR VISUAL PURPOSES ONLY

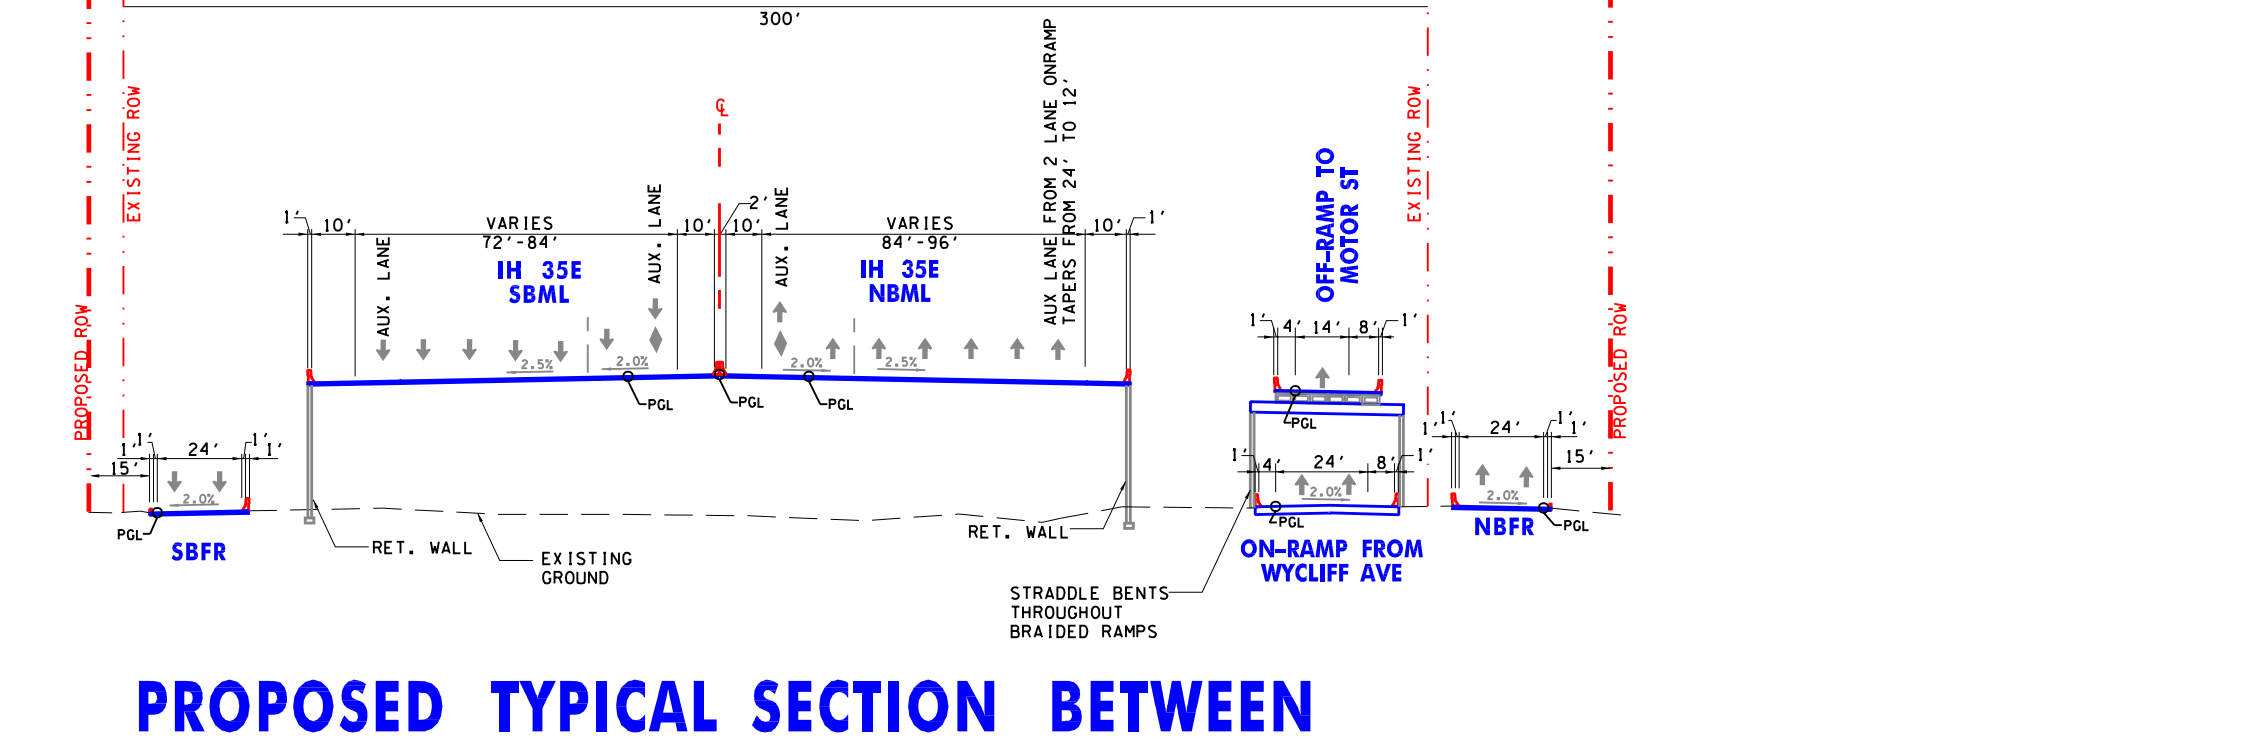



PROPOSED TYPICAL SECTION BETWEEN
WYCLIFF AVE & MOTOR ST
(FACING NORTH, IH 35NB STA 1035+00 TO 1065+00)
COLUMN STYLELOCATIONS INDICATED ARE FOR VISUAL PURPOSES ONLY

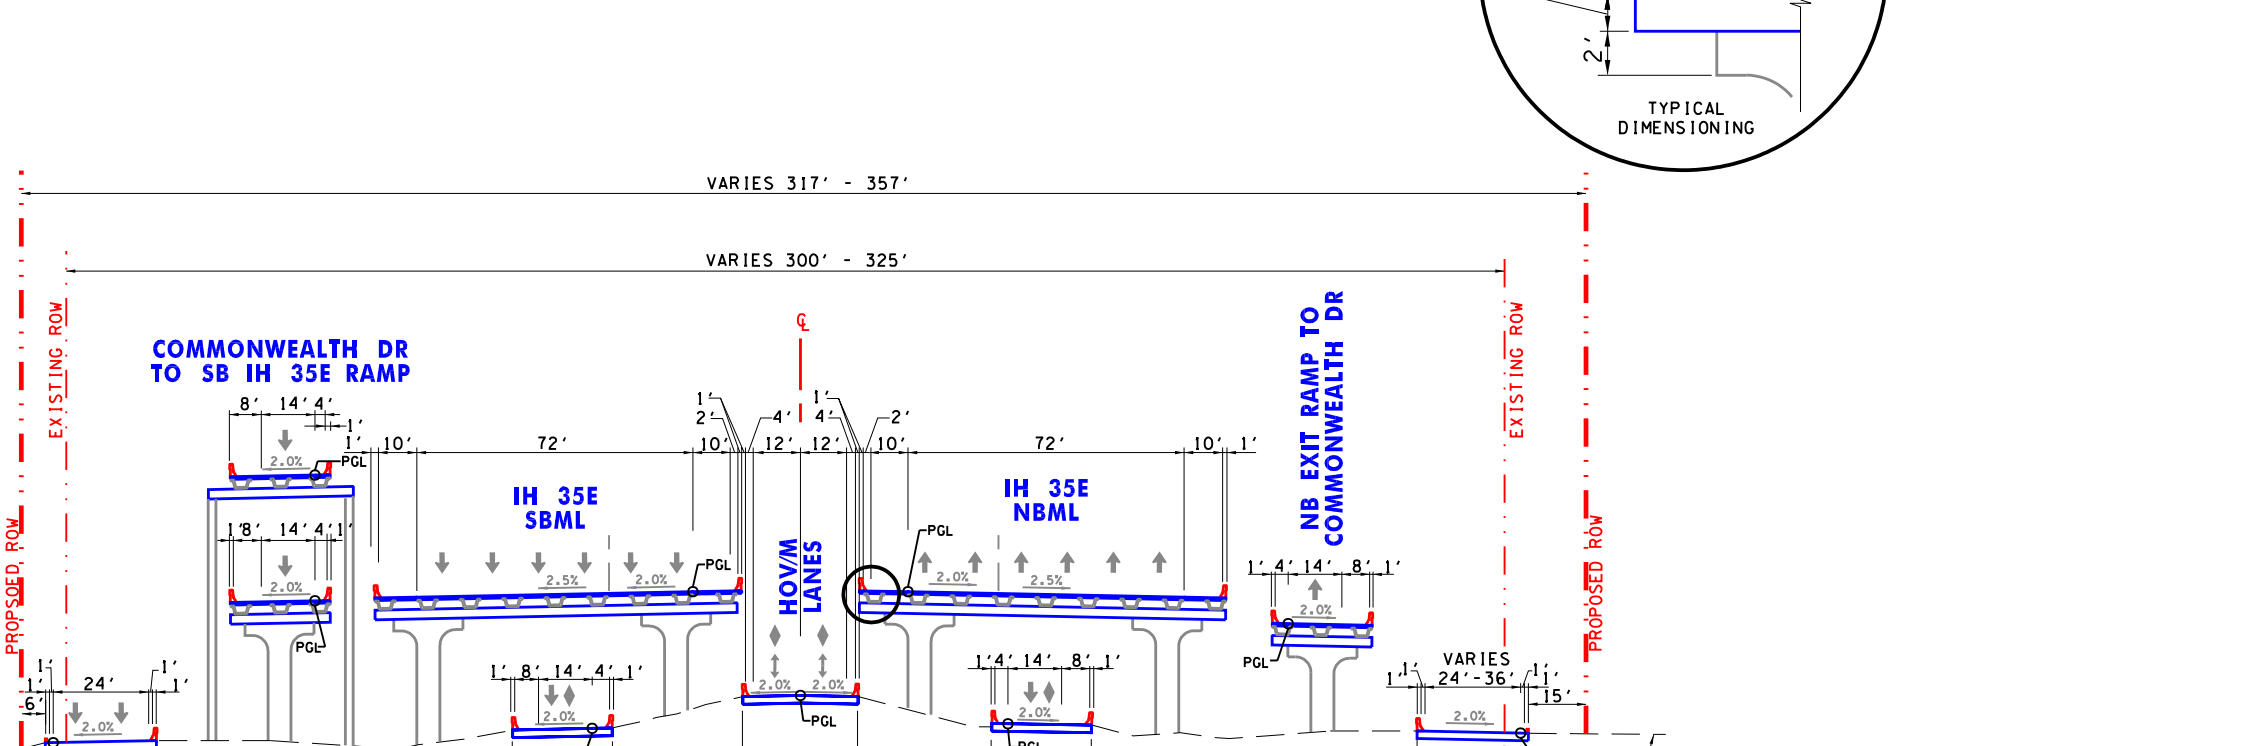

PROPOSED TYPICAL SECTION BETWEEN
INWOOD RD & COMMONWEALTH DR
(FACING NORTH, IH 35 NB STA 1097+50 TO 1136+00)
COLUMN STYLELOCATIONS INDICATED ARE FOR VISUAL PURPOSES ONLY

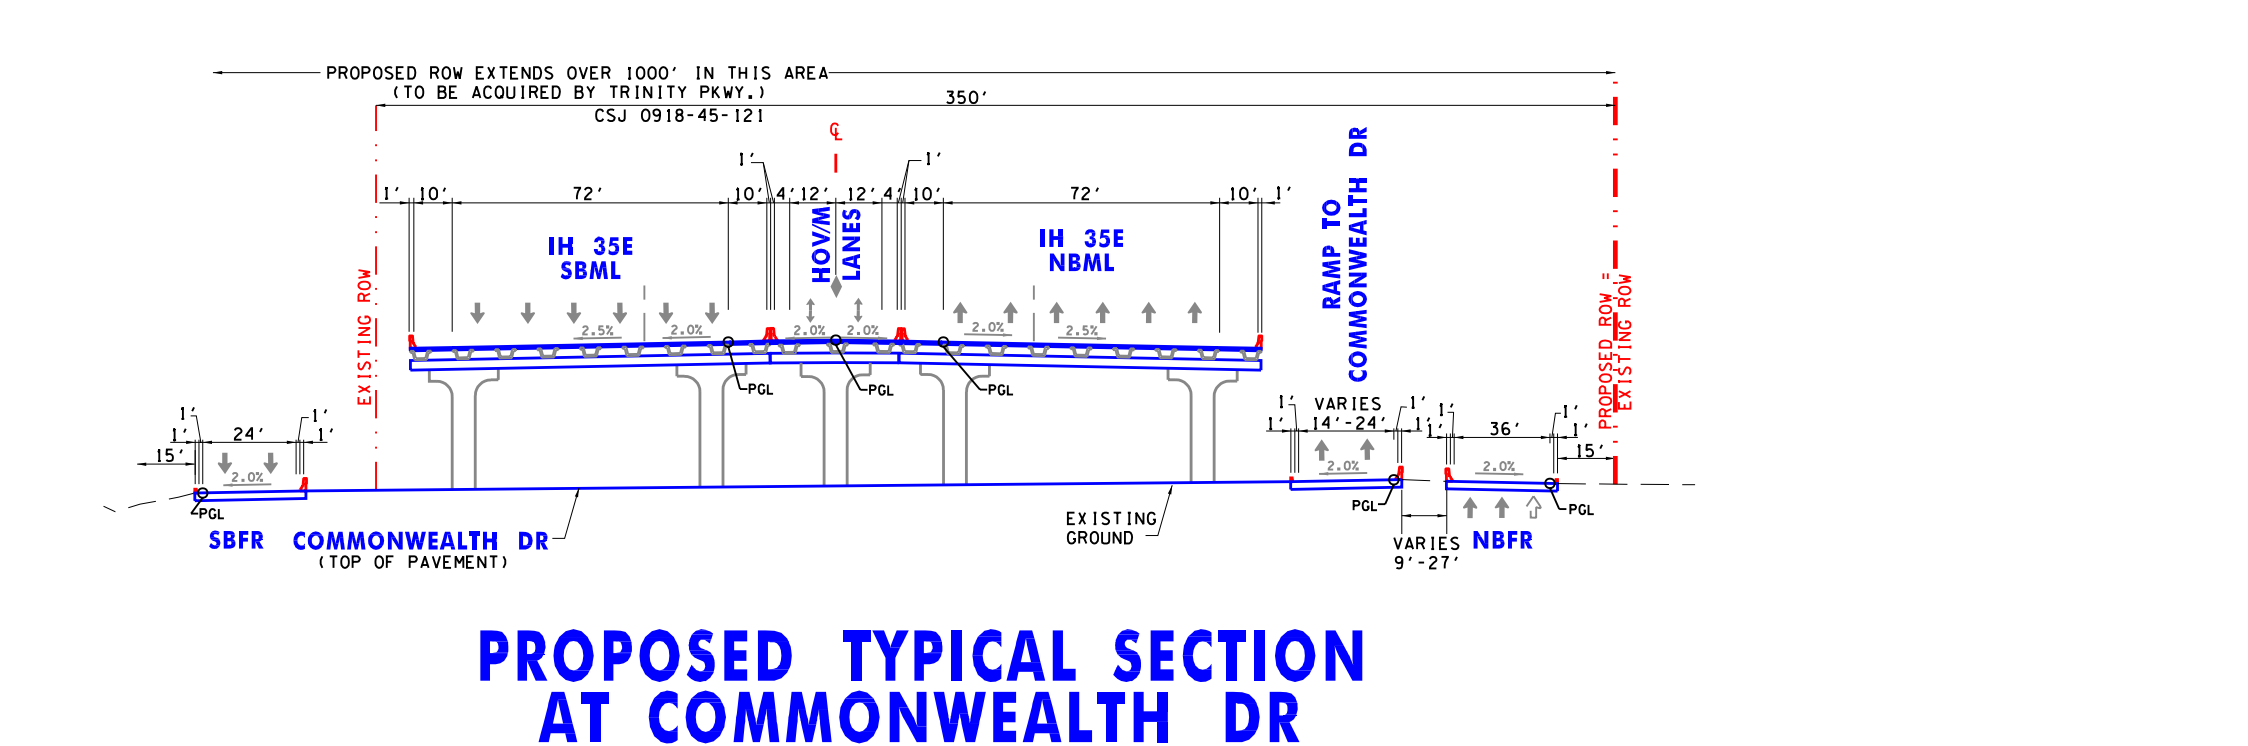

(FACING NORTH, IH 35NB STA 1145+00 TO 1155+00)
COLUMN STYLELOCATIONS INDICATED ARE FOR VISUAL PURPOSES ONLY

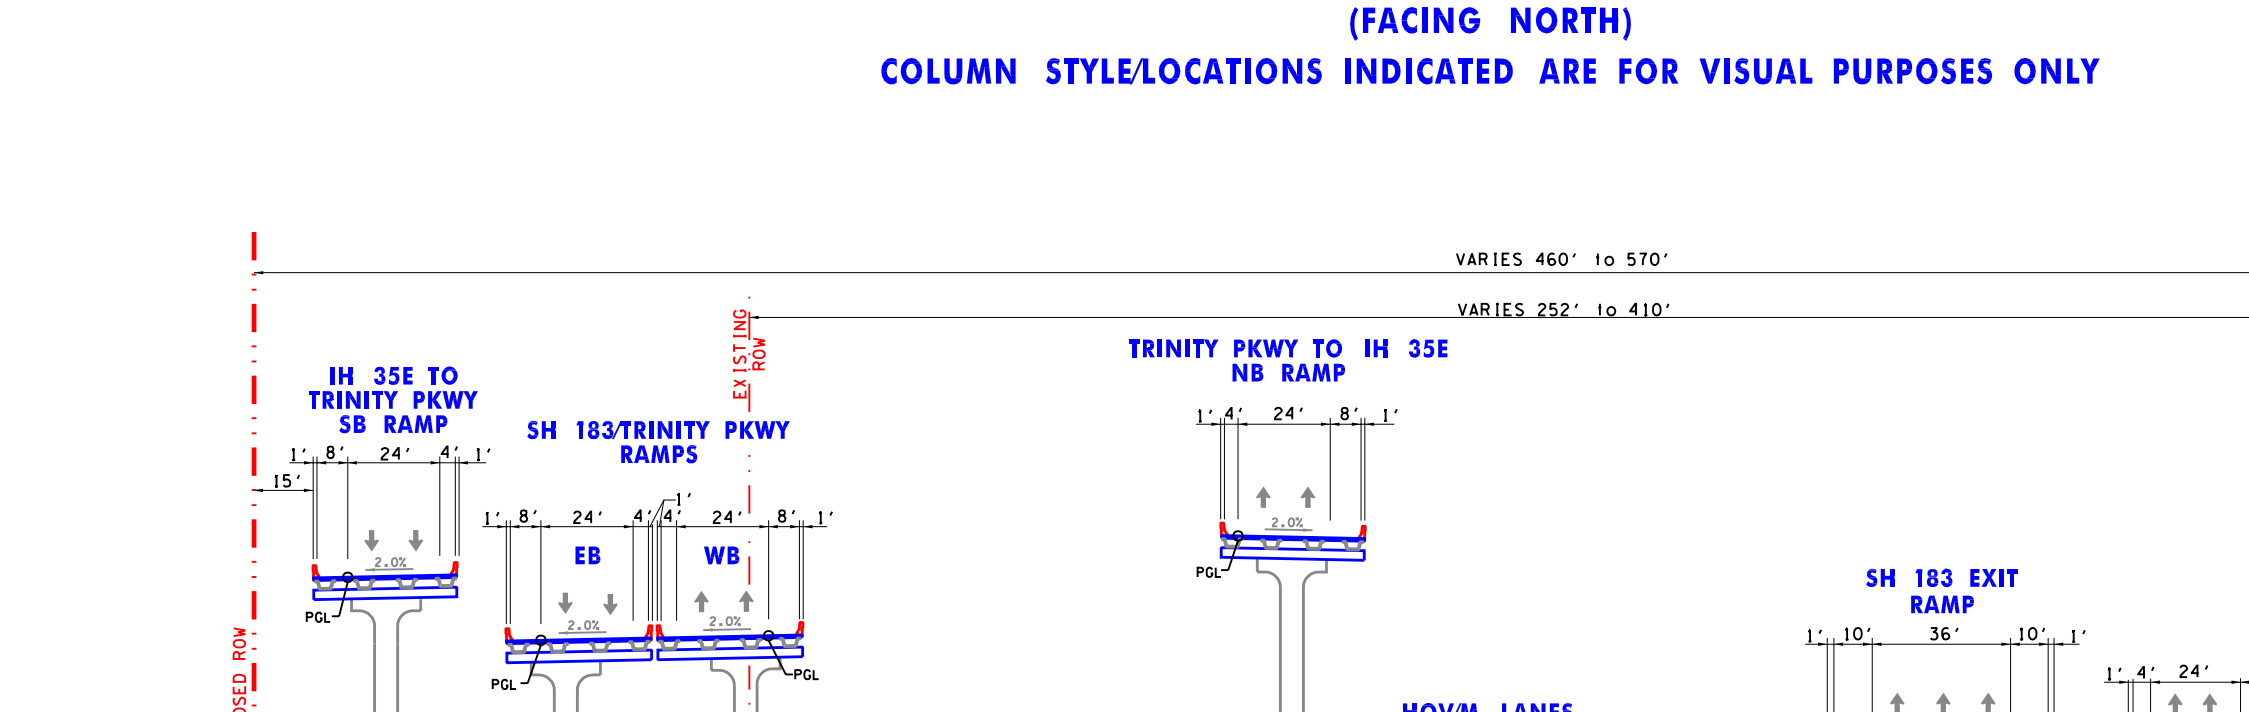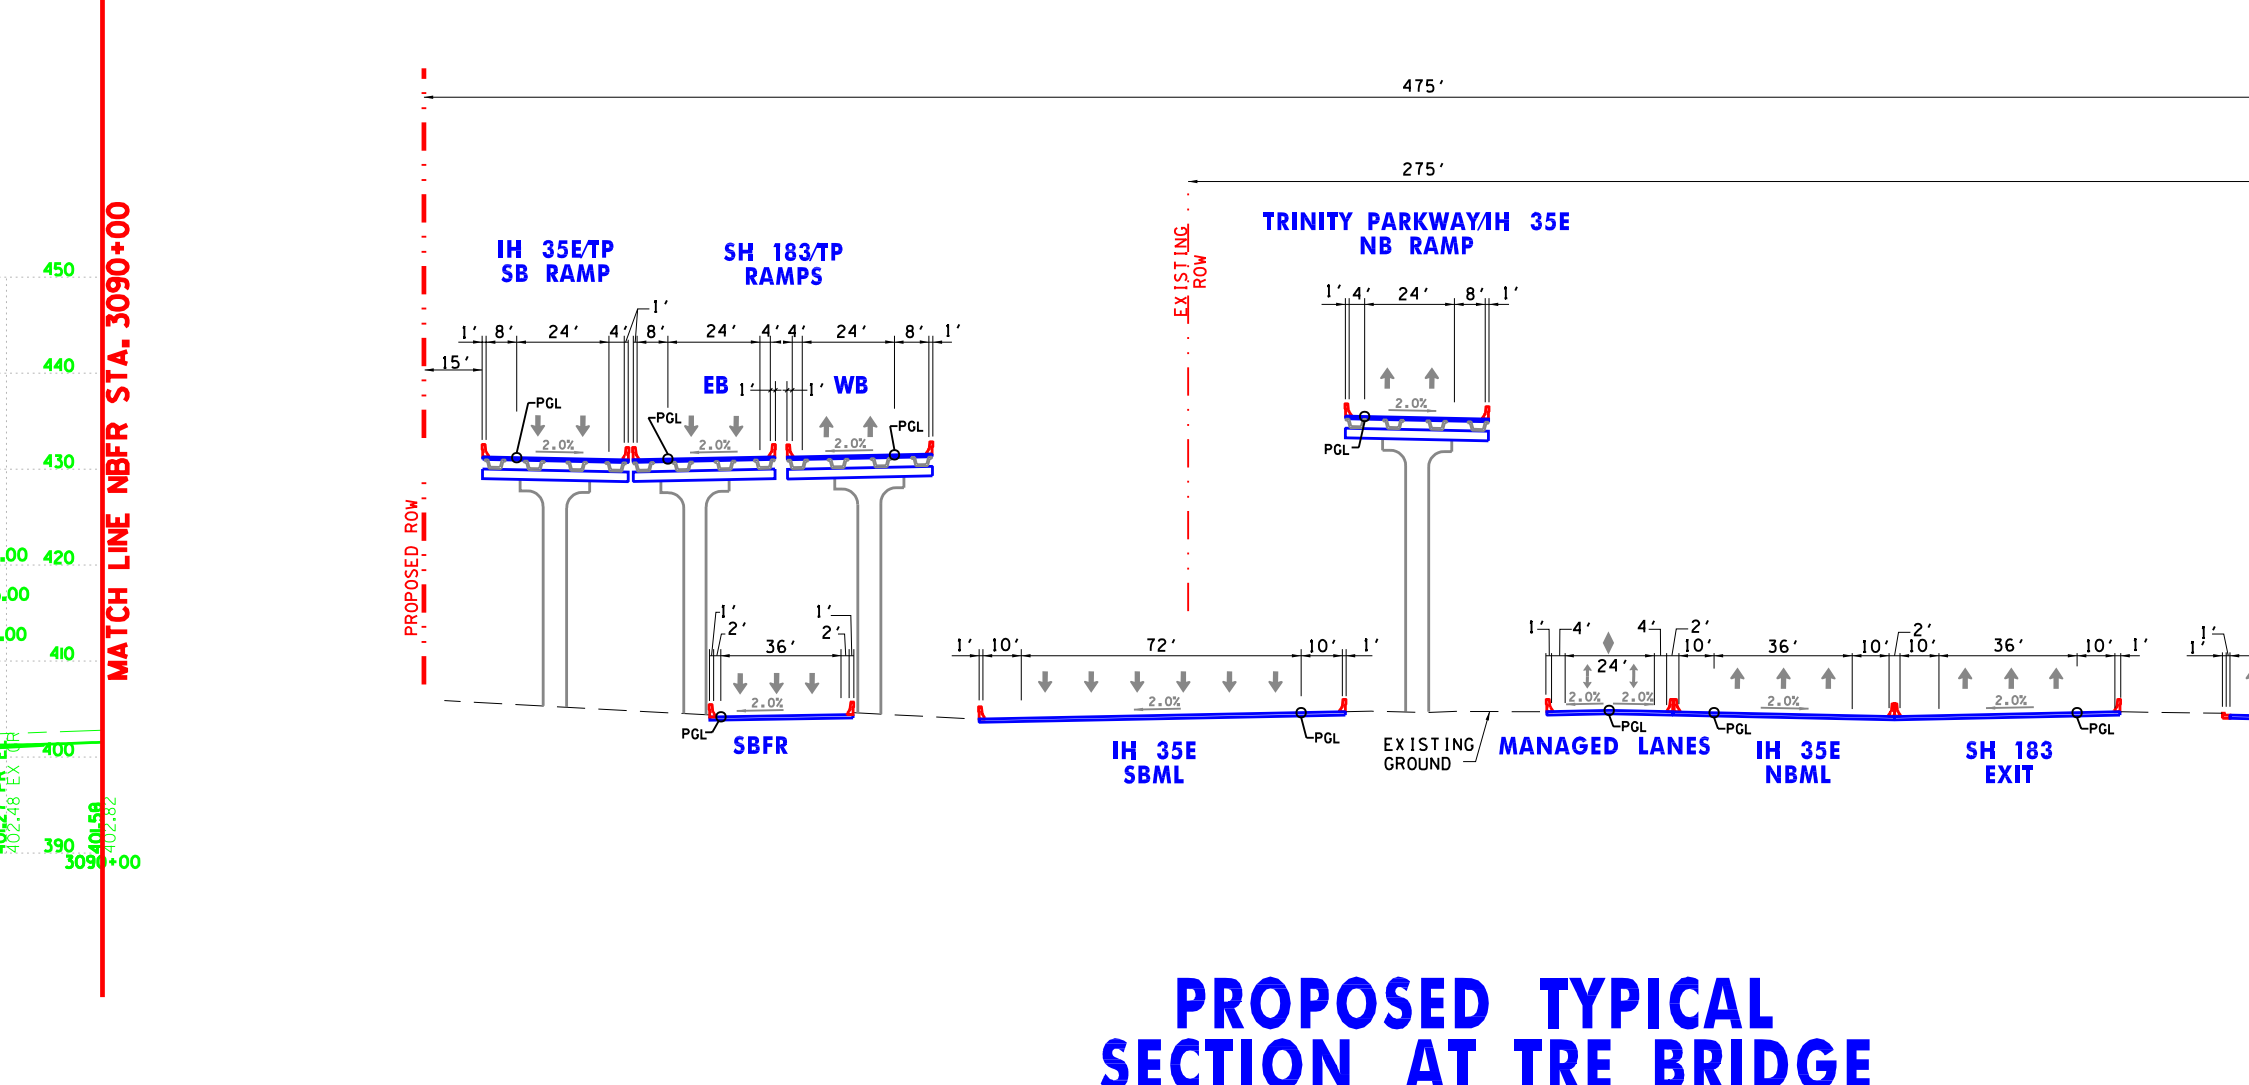

(FACING NORTH, 35NB STA 1145+00 TO 1155+00)
COLUMN STYLELOCATIONS INDICATED ARE FOR VISUAL PURPOSES ONLY

DESIGN SCHEMATIC

CSJ: 0009-IH-IB-IH 30 FROM IH 45 TO IH 35E (2.256 MILES)
0196-03-199 IH 35E FROM IH 30 TO SH 183 (5.96 MILES)
0196-03-205 IH 35E AT IH 30 (0.52 MILES)
0442-02-132 IH 35E FROM EIGHTH STREET TO IH 30 (1.2 MILES)
0068-04-16 IH 30 FROM SYLVAN AVENUE TO IH 35E (1.056 MILES)
ROLL 14 OF 16
DALLAS COUNTY

DATE: DECEMBER 2004

FUNCTIONAL CLASSIFICATION INTERSTATE

ROADWAY TYPE	0009-IH-IB 0196-03-199 0442-02-132	0196-03-205
MAIN LANE	60 MPH	50 MPH
HOV-3 MAIN LANE	40 MPH	40 MPH
DIRECT CONNECTORS	40 MPH	40 MPH
COLLECTOR-DISTRIBUTOR	40 MPH	40 MPH
FRONTAGE ROAD	40 MPH	40 MPH
RAMP	40 MPH	40 MPH
LOOPS	25 MPH	25 MPH



Note 1: Traffic analysis for highway design as supplied by Texas Transportation Institute and approved by TxDOT, Transportation & Programming Division.
Note 2: Existing ADT is not shown in all cases because the proposed design involves reconfiguration of the existing roadways and ramps.