






VICINITY MAP

DESIGN SCHEMATIC
 SH 121 & US 75
 INTERCHANGE
 SH 121
 CSJ 004-04-040
 DALLAS DISTRICT
 TARRANT COUNTY
 SHEET 1 OF 4
 DATE: 08/20/2014

NOT A BIDDING DOCUMENT

REVISION

NO.	DATE	DESCRIPTION

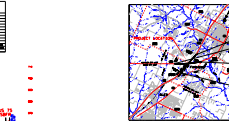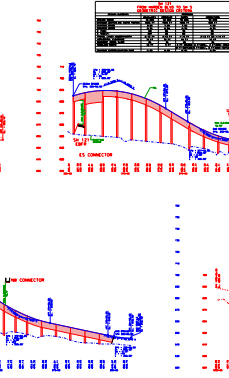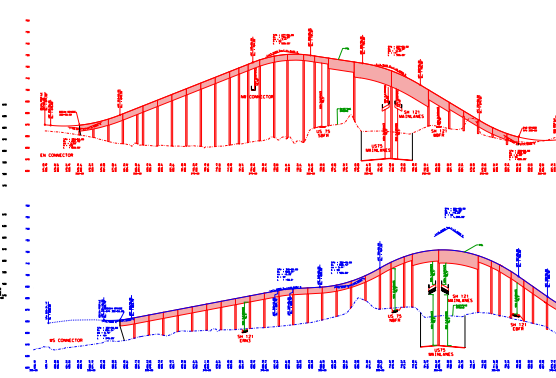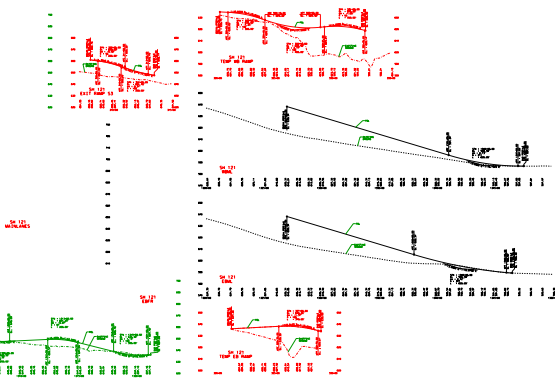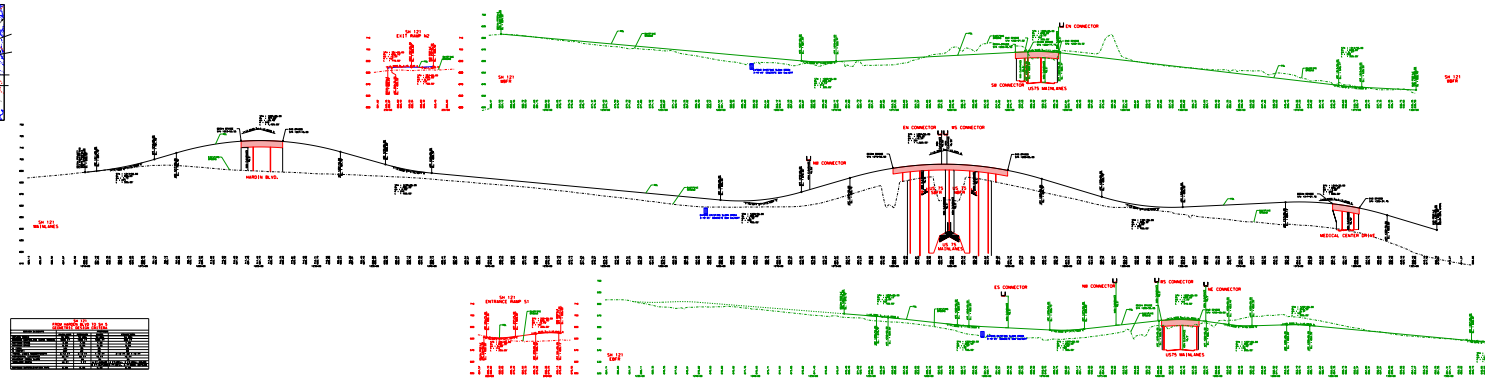

VICINITY MAP

DESIGN SCHEMATIC
 SH 121 & US 75
 INTERCHANGE
 SH 121
 CSJ 004-04-040
 DALLAS DISTRICT
 TARRANT COUNTY
 SHEET 1 OF 4
 DATE: 08/20/2014

NOT A BIDDING DOCUMENT

REVISION

NO.	DATE	DESCRIPTION